



Notes

© Copyright Holland Harvey Architects 2015


REV	DATE	DESCRIPTION	BY	CHK
-----	------	-------------	----	-----

Project  
Flat A, 29 Brownlow Mews

Drawing  
Site Plan

Job Number 15017	Drawing Number 0000	Rev 00
---------------------	------------------------	-----------



Drawn RH	Date 13/10/15	Status Planning	Scale @ A3 1 : 250
-------------	------------------	--------------------	-----------------------



**Holland Harvey Architects**  
The Church  
33a Wadeson street  
London E2 9DR  
hello@hollandharvey.com  
+44 208 123 7454

Client  
**Duncan Greig & Meaghan Samuels**  
29 Brownlow Mews  
London

Do not scale from this drawing. All dimensions are to be checked on site. This drawing is to be read in conjunction with all consultants information.

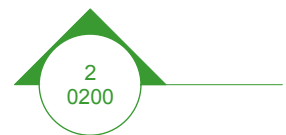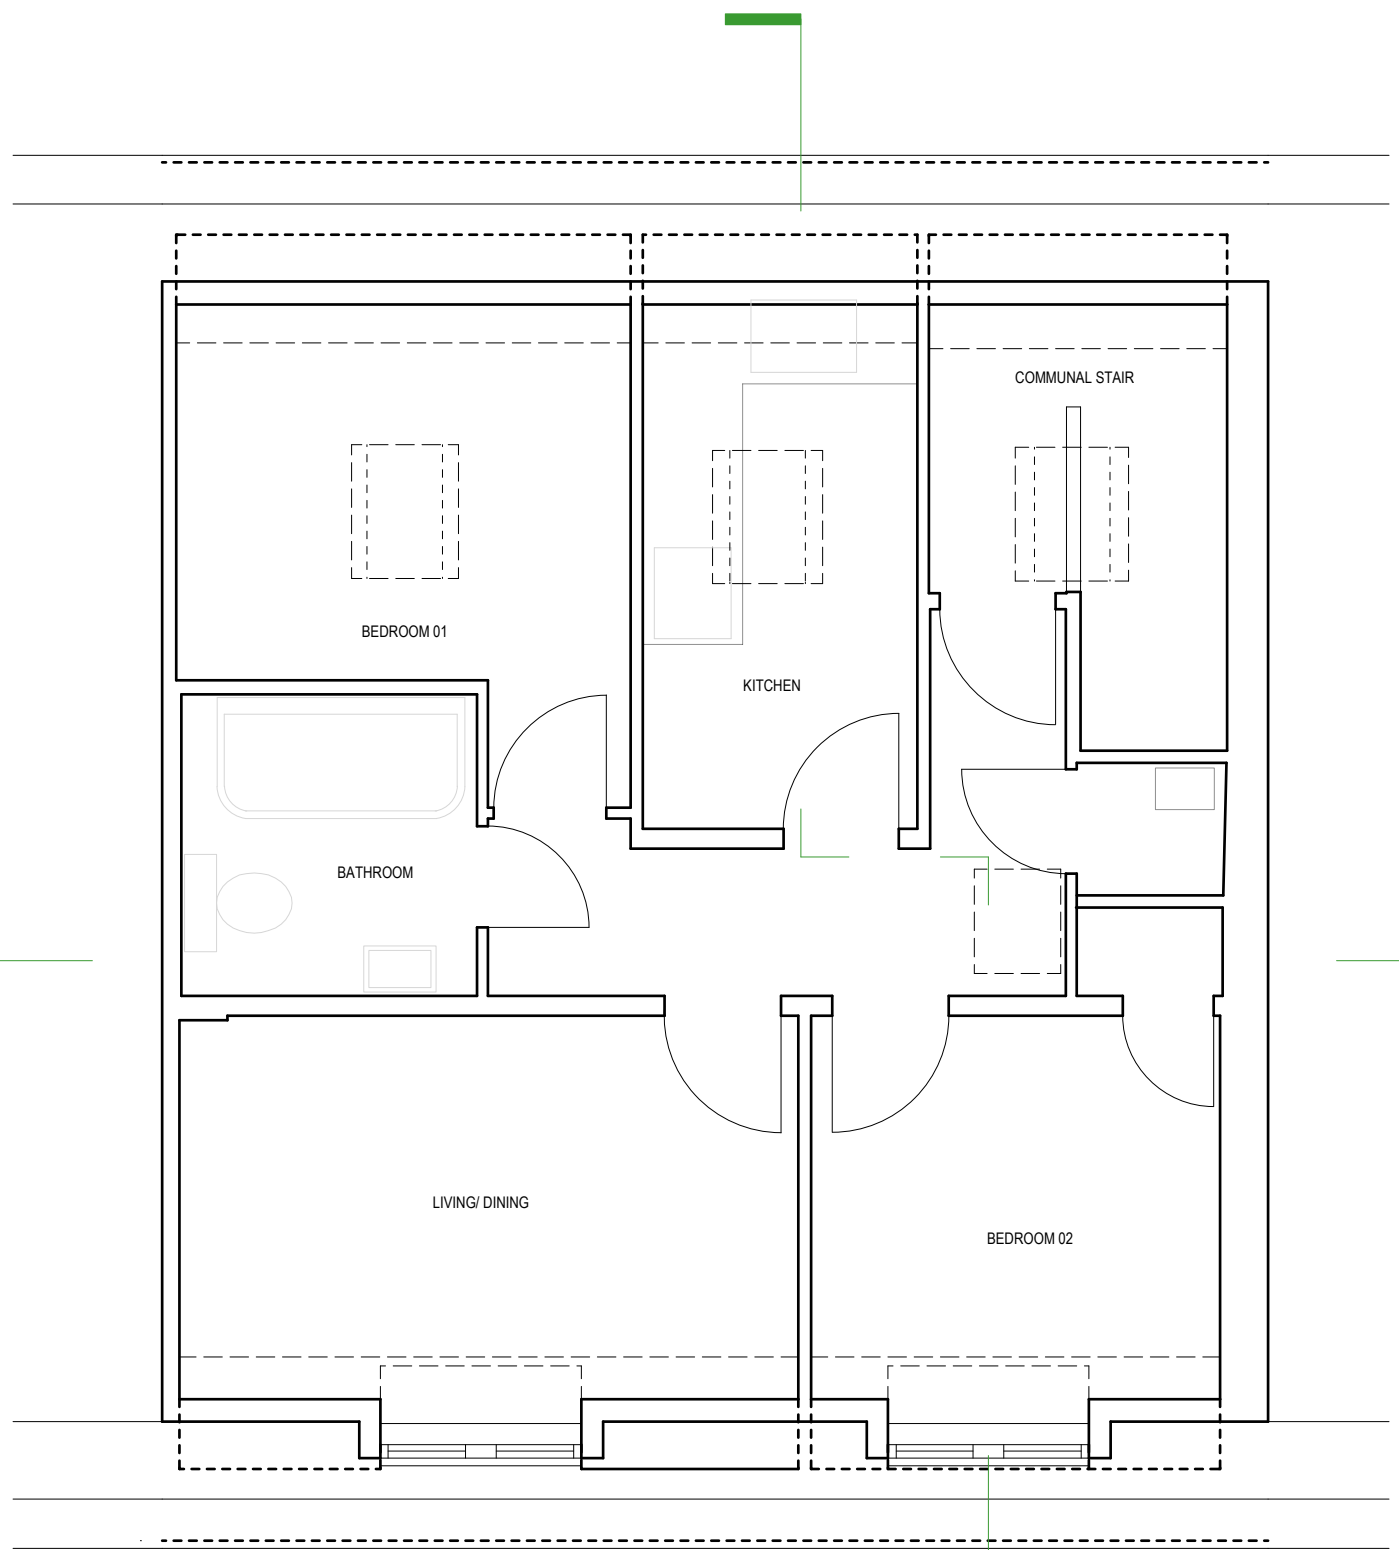

Notes

© Copyright Holland Harvey Architects 2015

REV	DATE	DESCRIPTION	BY	CHK


REV	DATE	DESCRIPTION	BY	CHK
-----	------	-------------	----	-----

Project Flat A, 29 Brownlow Mews			
Drawing GA Plan: Existing Level 02			
Job Number 15017	Drawing Number 0102	Rev 00	
Drawn RH	Date 13/10/15	Status Planning	Scale @ A3 1 : 50

 **Holland Harvey Architects**  
The Church  
33a Wadeson street  
London E2 9DR  
hello@hollandharvey.com  
+44 208 123 7454

Client  
Duncan Greig & Meaghan Samuels  
29 Brownlow Mews  
London

Do not scale from this drawing. All dimensions are to be checked on site. This drawing is to be read in conjunction with all consultants information.

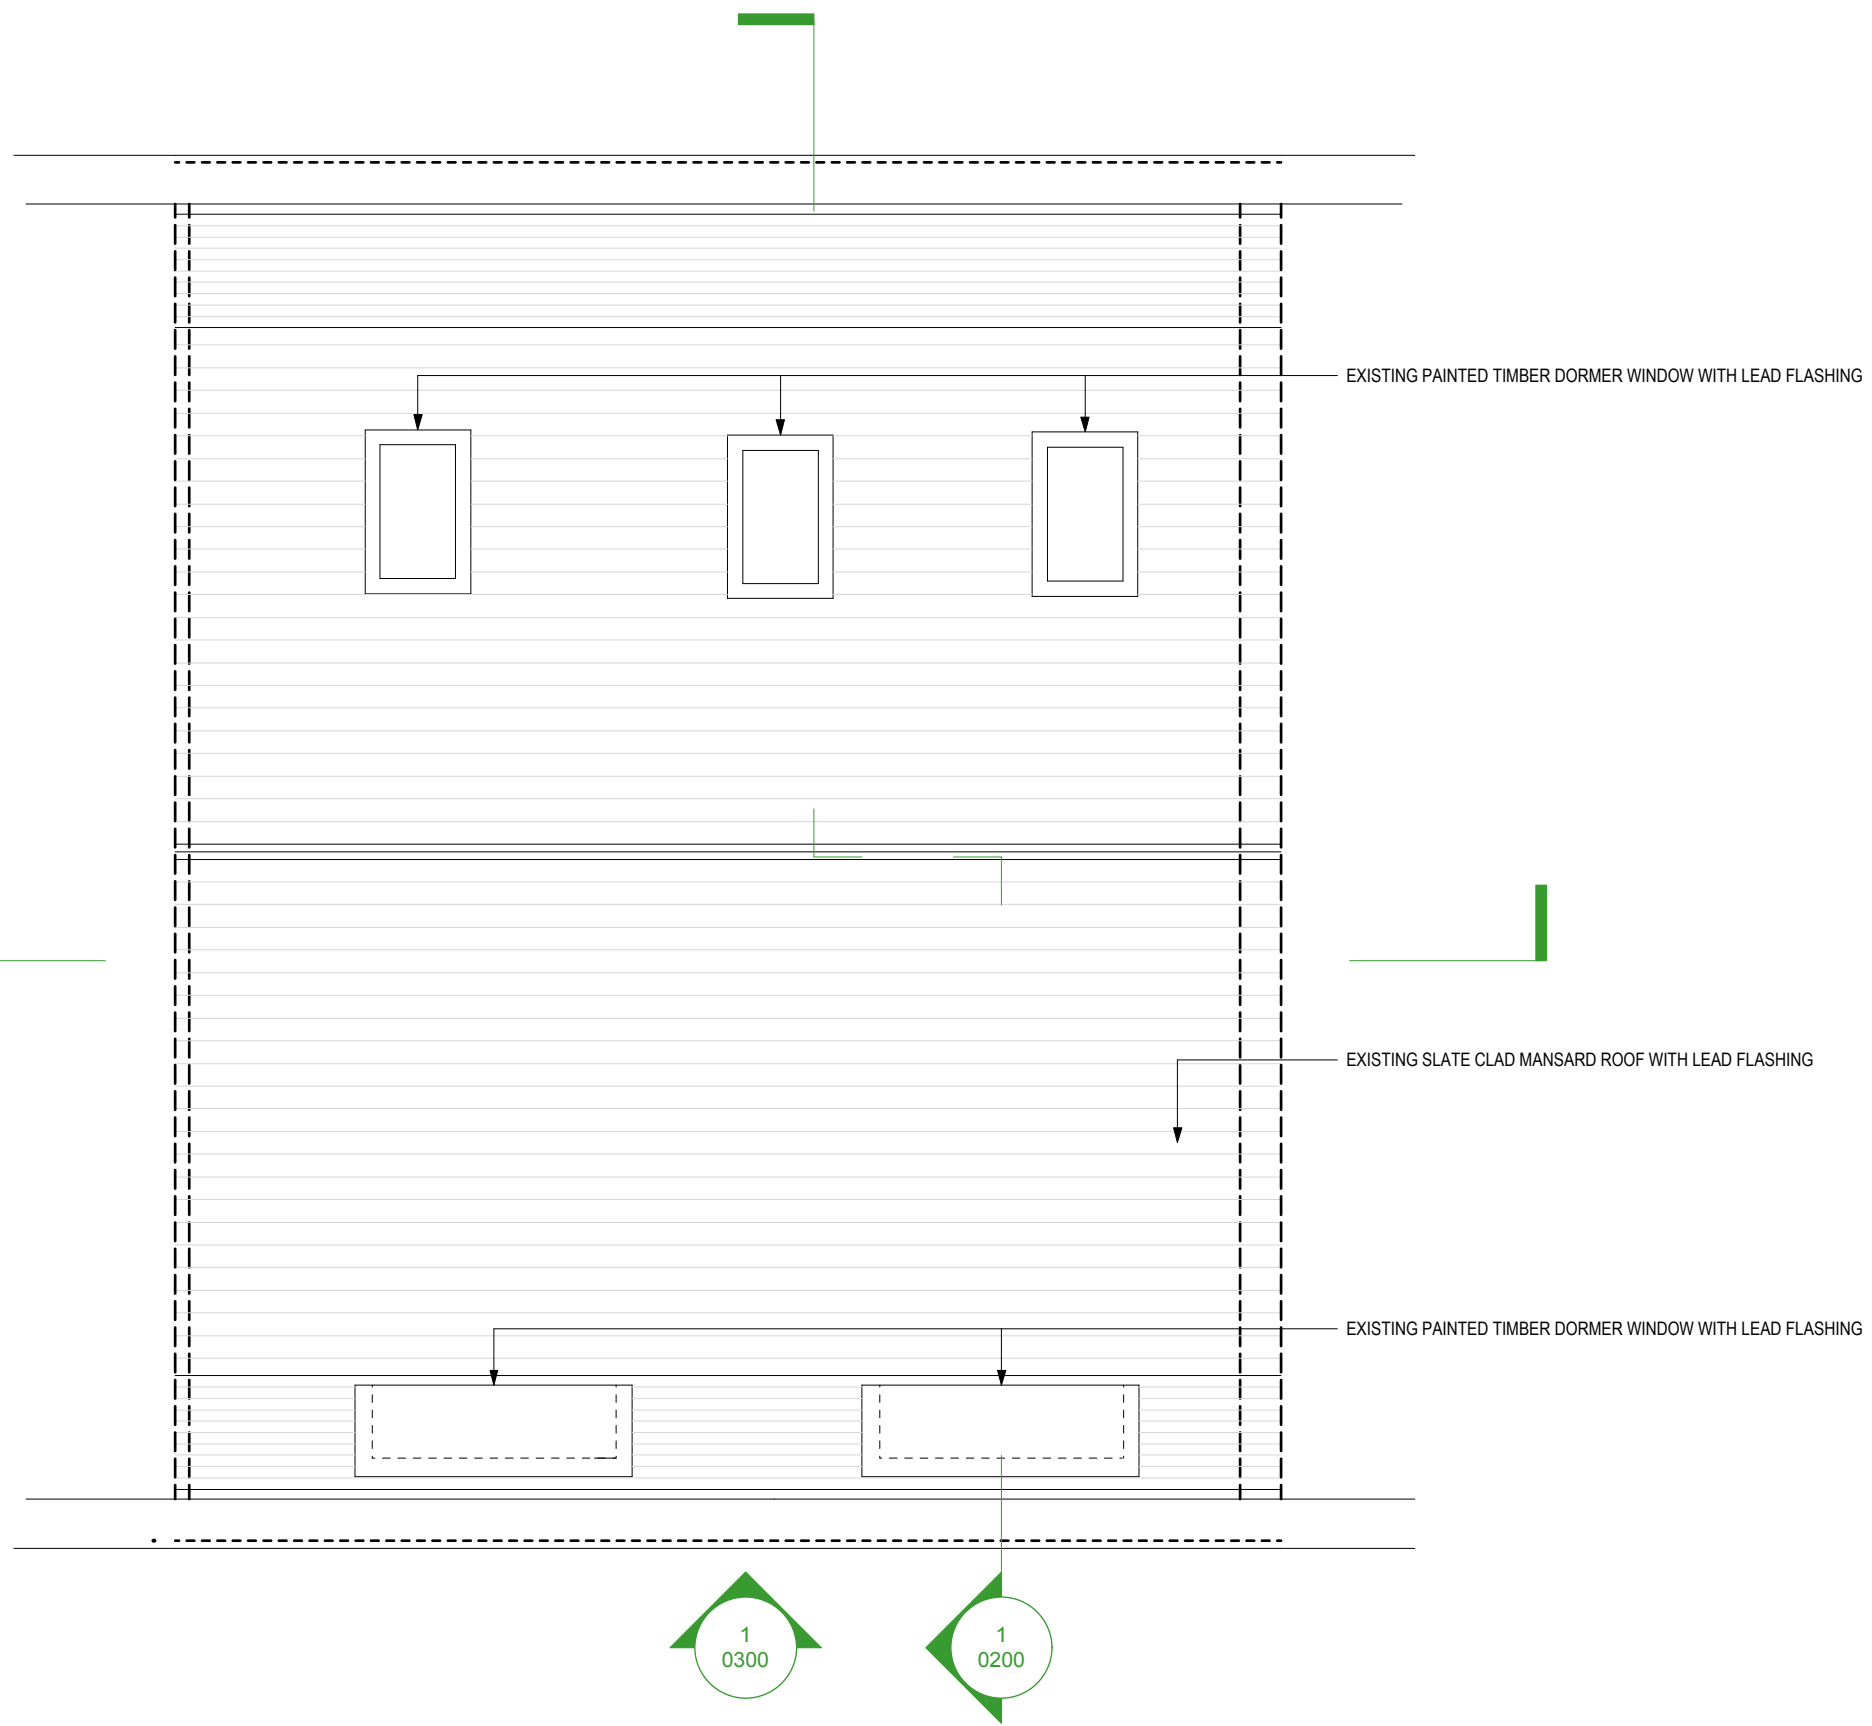

Notes

© Copyright Holland Harvey Architects 2015

REV	DATE	DESCRIPTION	BY	CHK

Project  
Flat A, 29 Brownlow Mews

Drawing  
GA Plan: Existing Roof


Job Number 15017	Drawing Number 0103	Rev 00
---------------------	------------------------	-----------

Drawn RH	Date 13/10/15	Status Planning	Scale @ A3 1 : 50
-------------	------------------	--------------------	----------------------


 **Holland Harvey** Architects  
The Church  
33a Wadeson street  
London E2 9DR  
hello@hollandharvey.com  
+44 208 123 7454

Client  
  
Duncan Greig & Meaghan Samuels  
29 Brownlow Mews  
London

Do not scale from this drawing. All dimensions are to be checked on site. This drawing is to be read in conjunction with all consultants information.

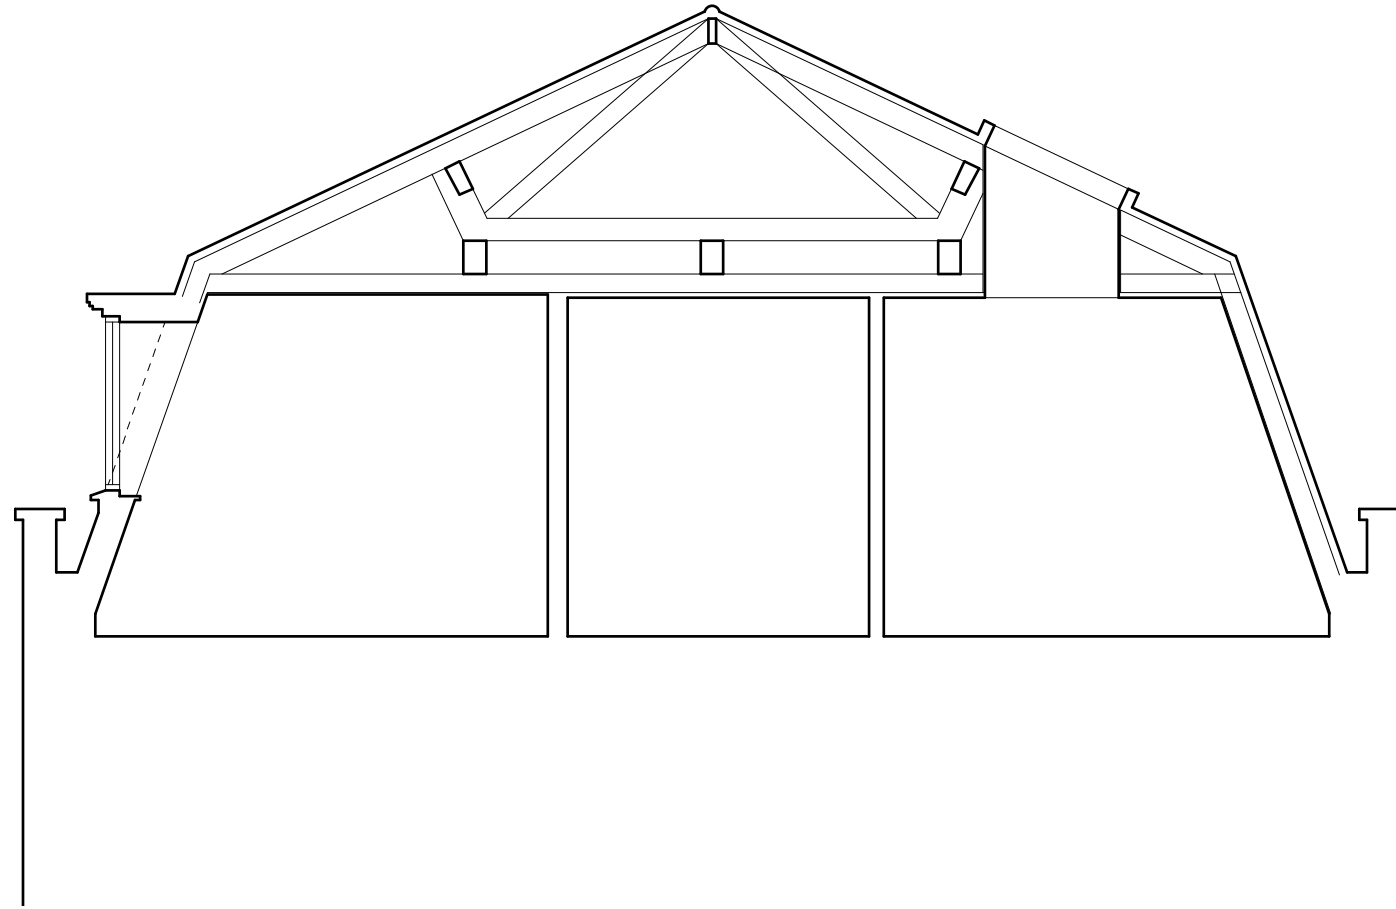

1 GA Section: 00  
1:50

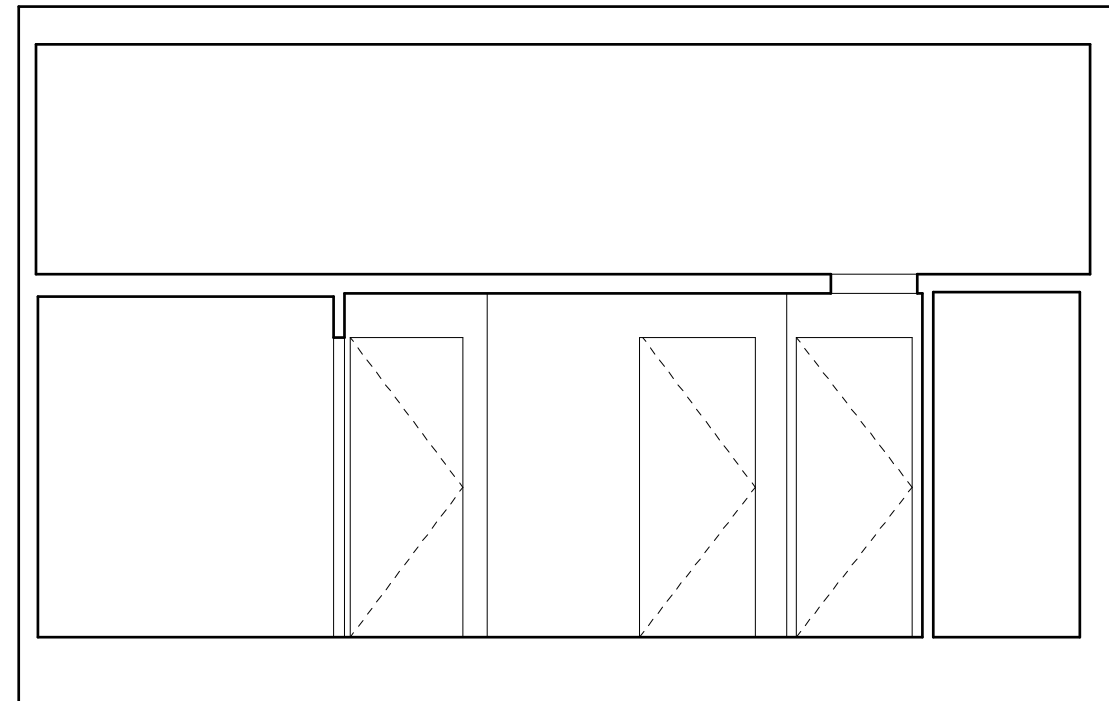

1 GA Section: 01  
1:50

Notes

© Copyright Holland Harvey Architects 2015

REV	DATE	DESCRIPTION	BY	CHK

Project Flat A, 29 Brownlow Mews			
Drawing GA Sections: 00 & 01			
Job Number 15017	Drawing Number 0200	Rev 00	
Drawn RH	Date 13/10/15	Status Planning	Scale @ A3 1 : 50

 **Holland Harvey** Architects  
The Church  
33a Wadeson street  
London E2 9DR  
hello@hollandharvey.com  
+44 208 123 7454

Client  
  
Duncan Greig & Meaghan Samuels  
29 Brownlow Mews  
London

Do not scale from this drawing. All dimensions are to be checked on site. This drawing is to be read in conjunction with all consultants information.

APPLICATION SITE: 29A BROWNLOW MEWS



EXISTING SLATE CLAD MANSARD ROOF WITH LEAD FLASHING

EXISTING PAINTED TIMBER DORMER WINDOW WITH LEAD FLASHING

EXISTING LONDON STOCK BRICK ELEVATION

30 BROWNLOW MEWS

29 BROWNLOW MEWS

28 BROWNLOW MEWS

Notes

© Copyright Holland Harvey Architects 2015


REV	DATE	DESCRIPTION	BY	CHK

Project			
Flat A, 29 Brownlow Mews			
Drawing			
GA Elevation: Existing East			
Job Number	Drawing Number	Rev	
15017	0300	00	
Drawn	Date	Status	Scale @ A3
RH	13/10/15	Planning	1 : 50

 Holland Harvey Architects  
 The Church  
 33a Wadson street  
 London E2 9DR  
 hello@hollandharvey.com  
 +44 208 123 7454

Client  
 Duncan Greig & Meaghan Samuels  
 29 Brownlow Mews  
 London

Do not scale from this drawing. All dimensions are to be checked on site. This drawing is to be read in conjunction with all consultants information.

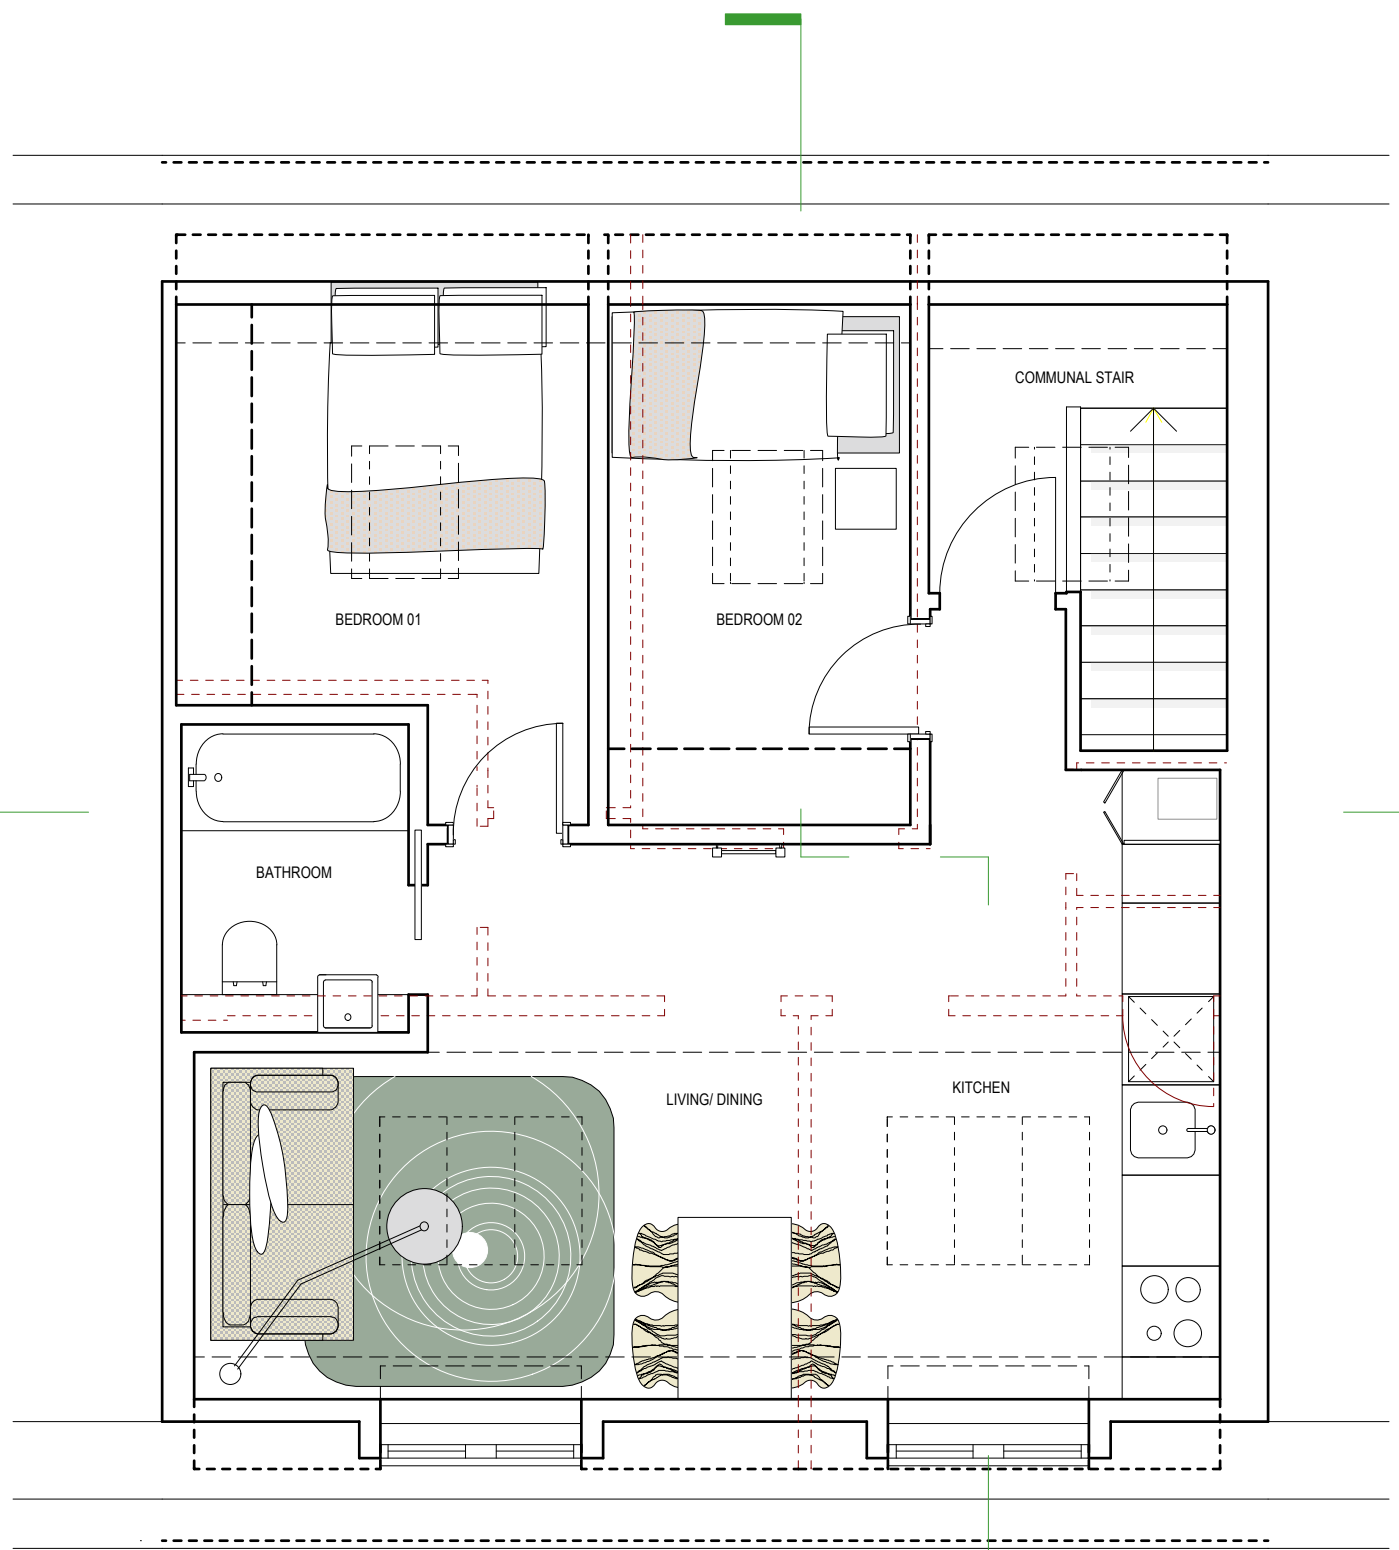

Notes

© Copyright Holland Harvey Architects 2015

REV	DATE	DESCRIPTION	BY	CHK


REV	DATE	DESCRIPTION	BY	CHK
-----	------	-------------	----	-----

Project Flat A, 29 Brownlow Mews			
Drawing GA Plan: Proposed Level 02			
Job Number 15017	Drawing Number 1102	Rev 00	
Drawn HS	Date 13/10/15	Status Planning	Scale @ A3 1 : 50


**Holland Harvey** Architects  
 The Church  
 33a Wadeson street  
 London E2 9DR  
 hello@hollandharvey.com  
 +44 208 123 7454

Client  
 Duncan Greig & Meaghan Samuels  
 29 Brownlow Mews  
 London

Do not scale from this drawing. All dimensions are to be checked on site. This drawing is to be read in conjunction with all consultants information.

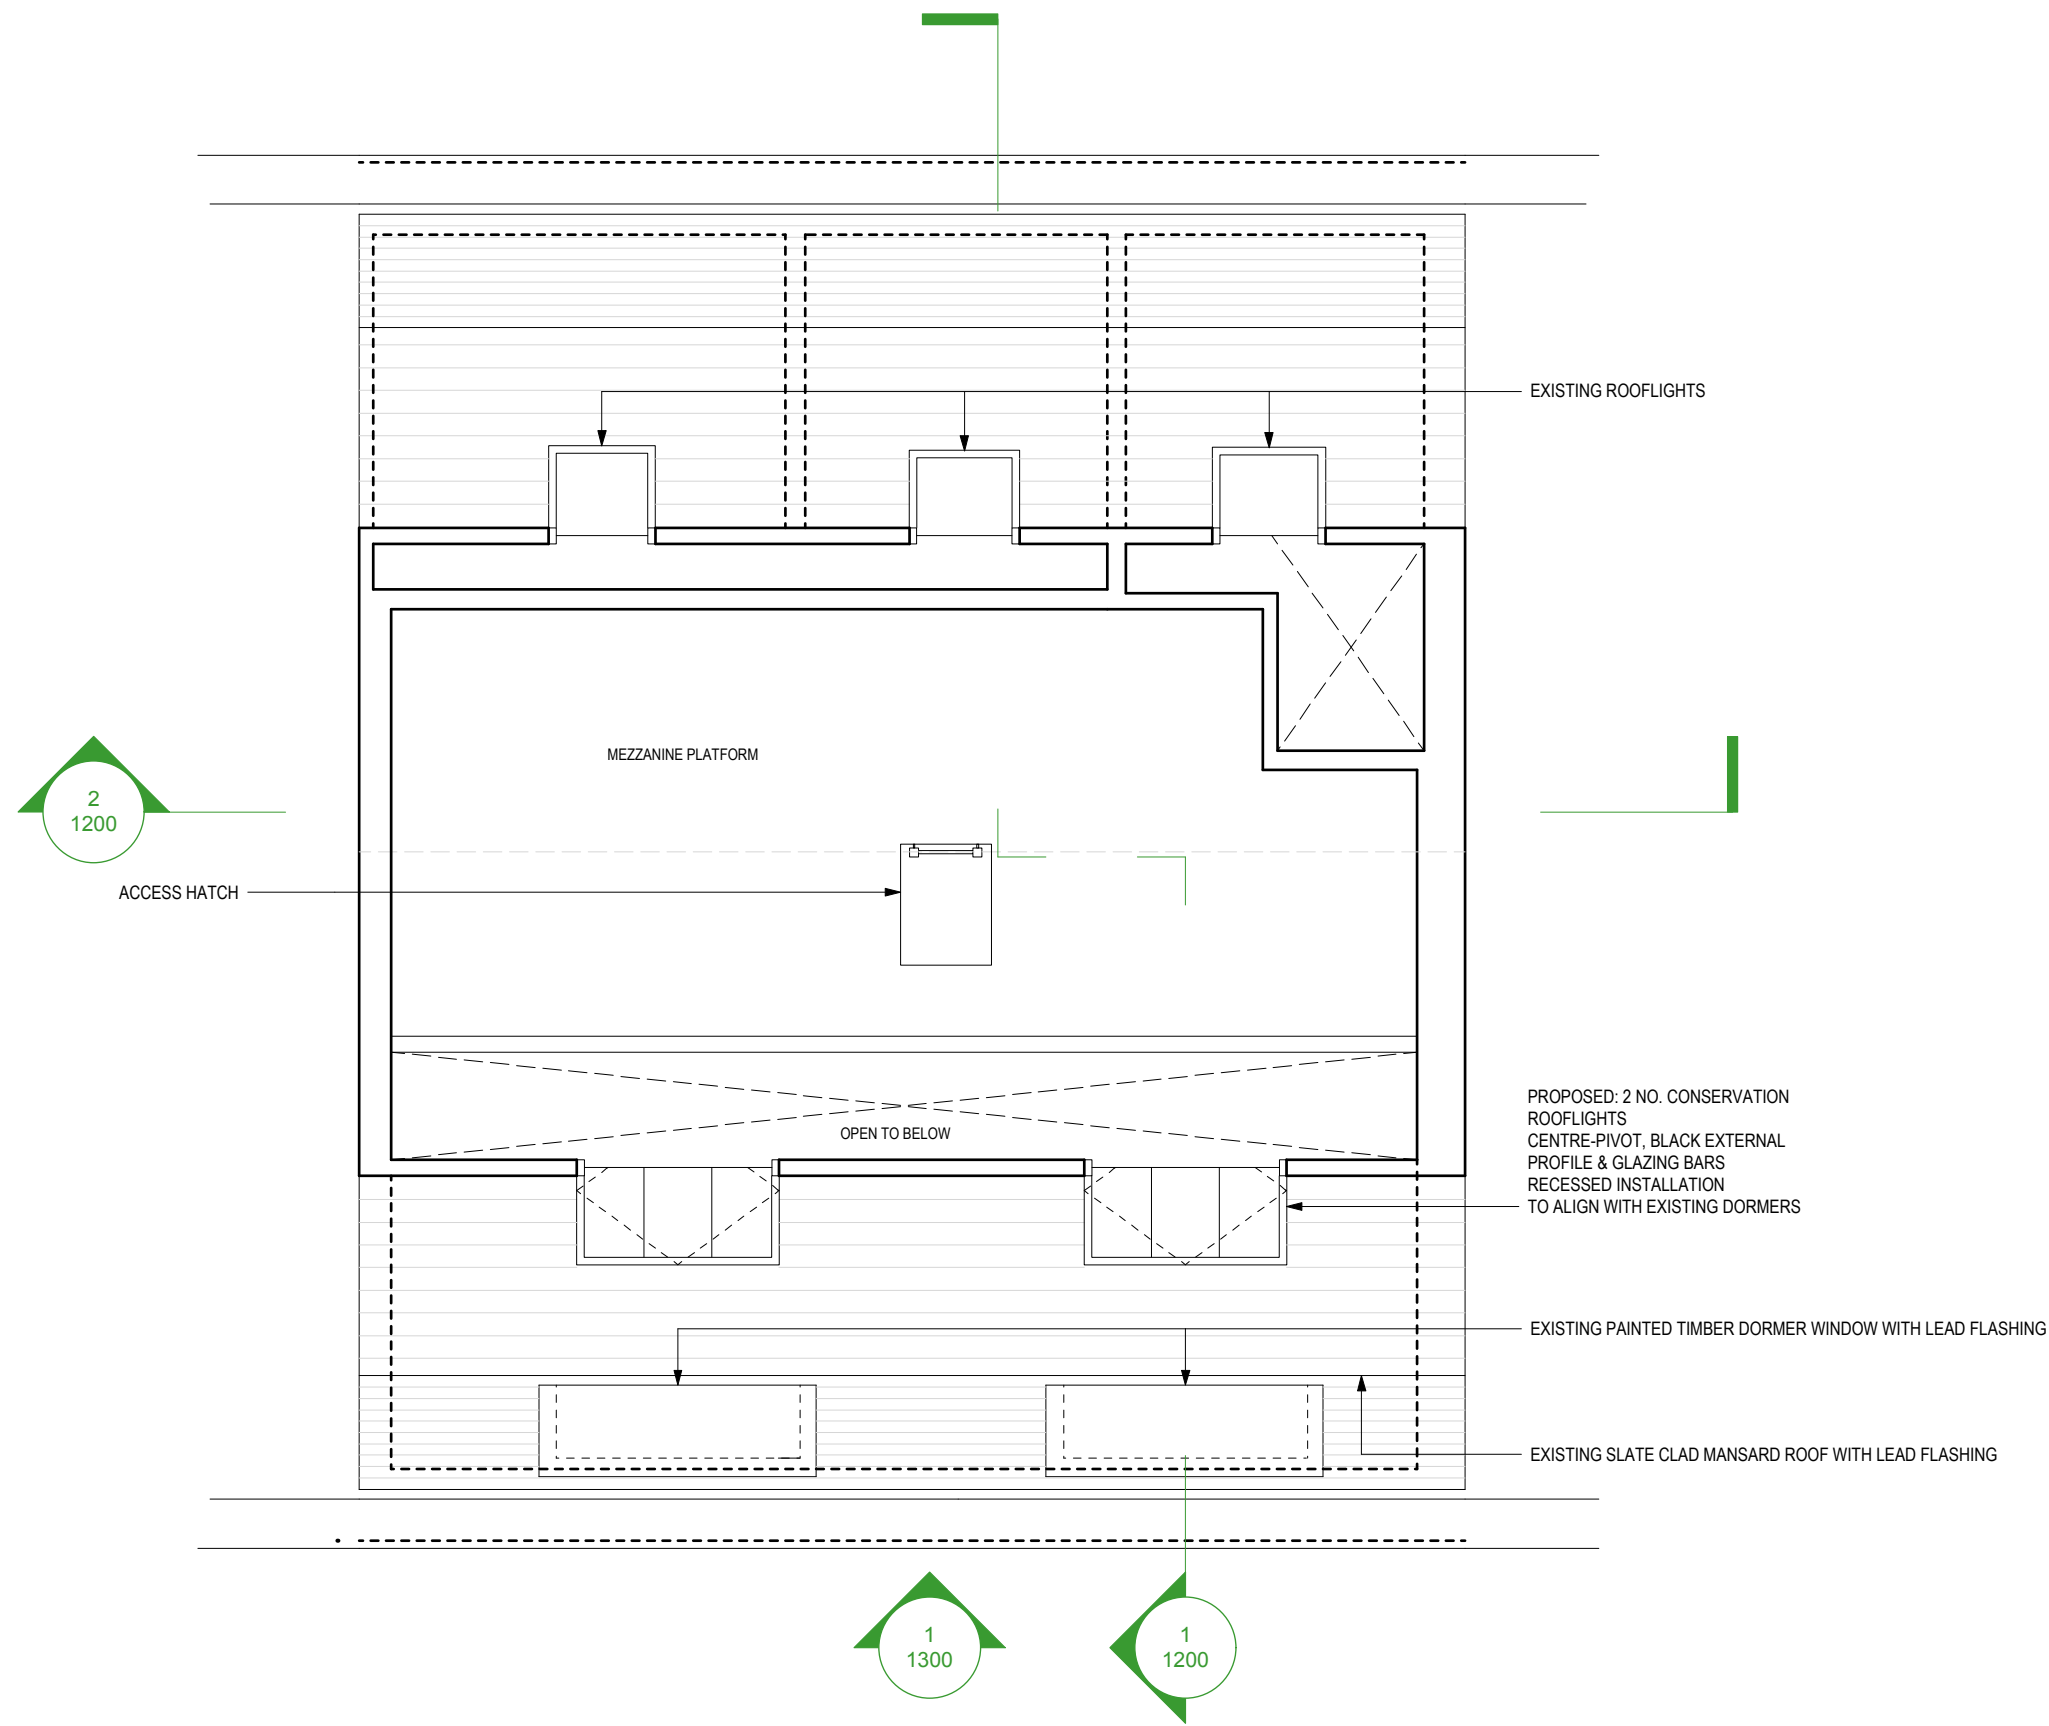

Notes

© Copyright Holland Harvey Architects 2015

REV	DATE	DESCRIPTION	BY	CHK


Project Flat A, 29 Brownlow Mews			
Drawing GA Plan: Proposed Level 03			
Job Number 15017	Drawing Number 1103	Rev 00	
Drawn HS	Date 13/10/15	Status Planning	Scale @ A3 1 : 50



**Holland Harvey** Architects  
The Church  
33a Wadeson street  
London E2 9DR  
hello@hollandharvey.com  
+44 208 123 7454

Client  
**Duncan Greig & Meaghan Samuels**  
29 Brownlow Mews  
London

Do not scale from this drawing. All dimensions are to be checked on site. This drawing is to be read in conjunction with all consultants information.

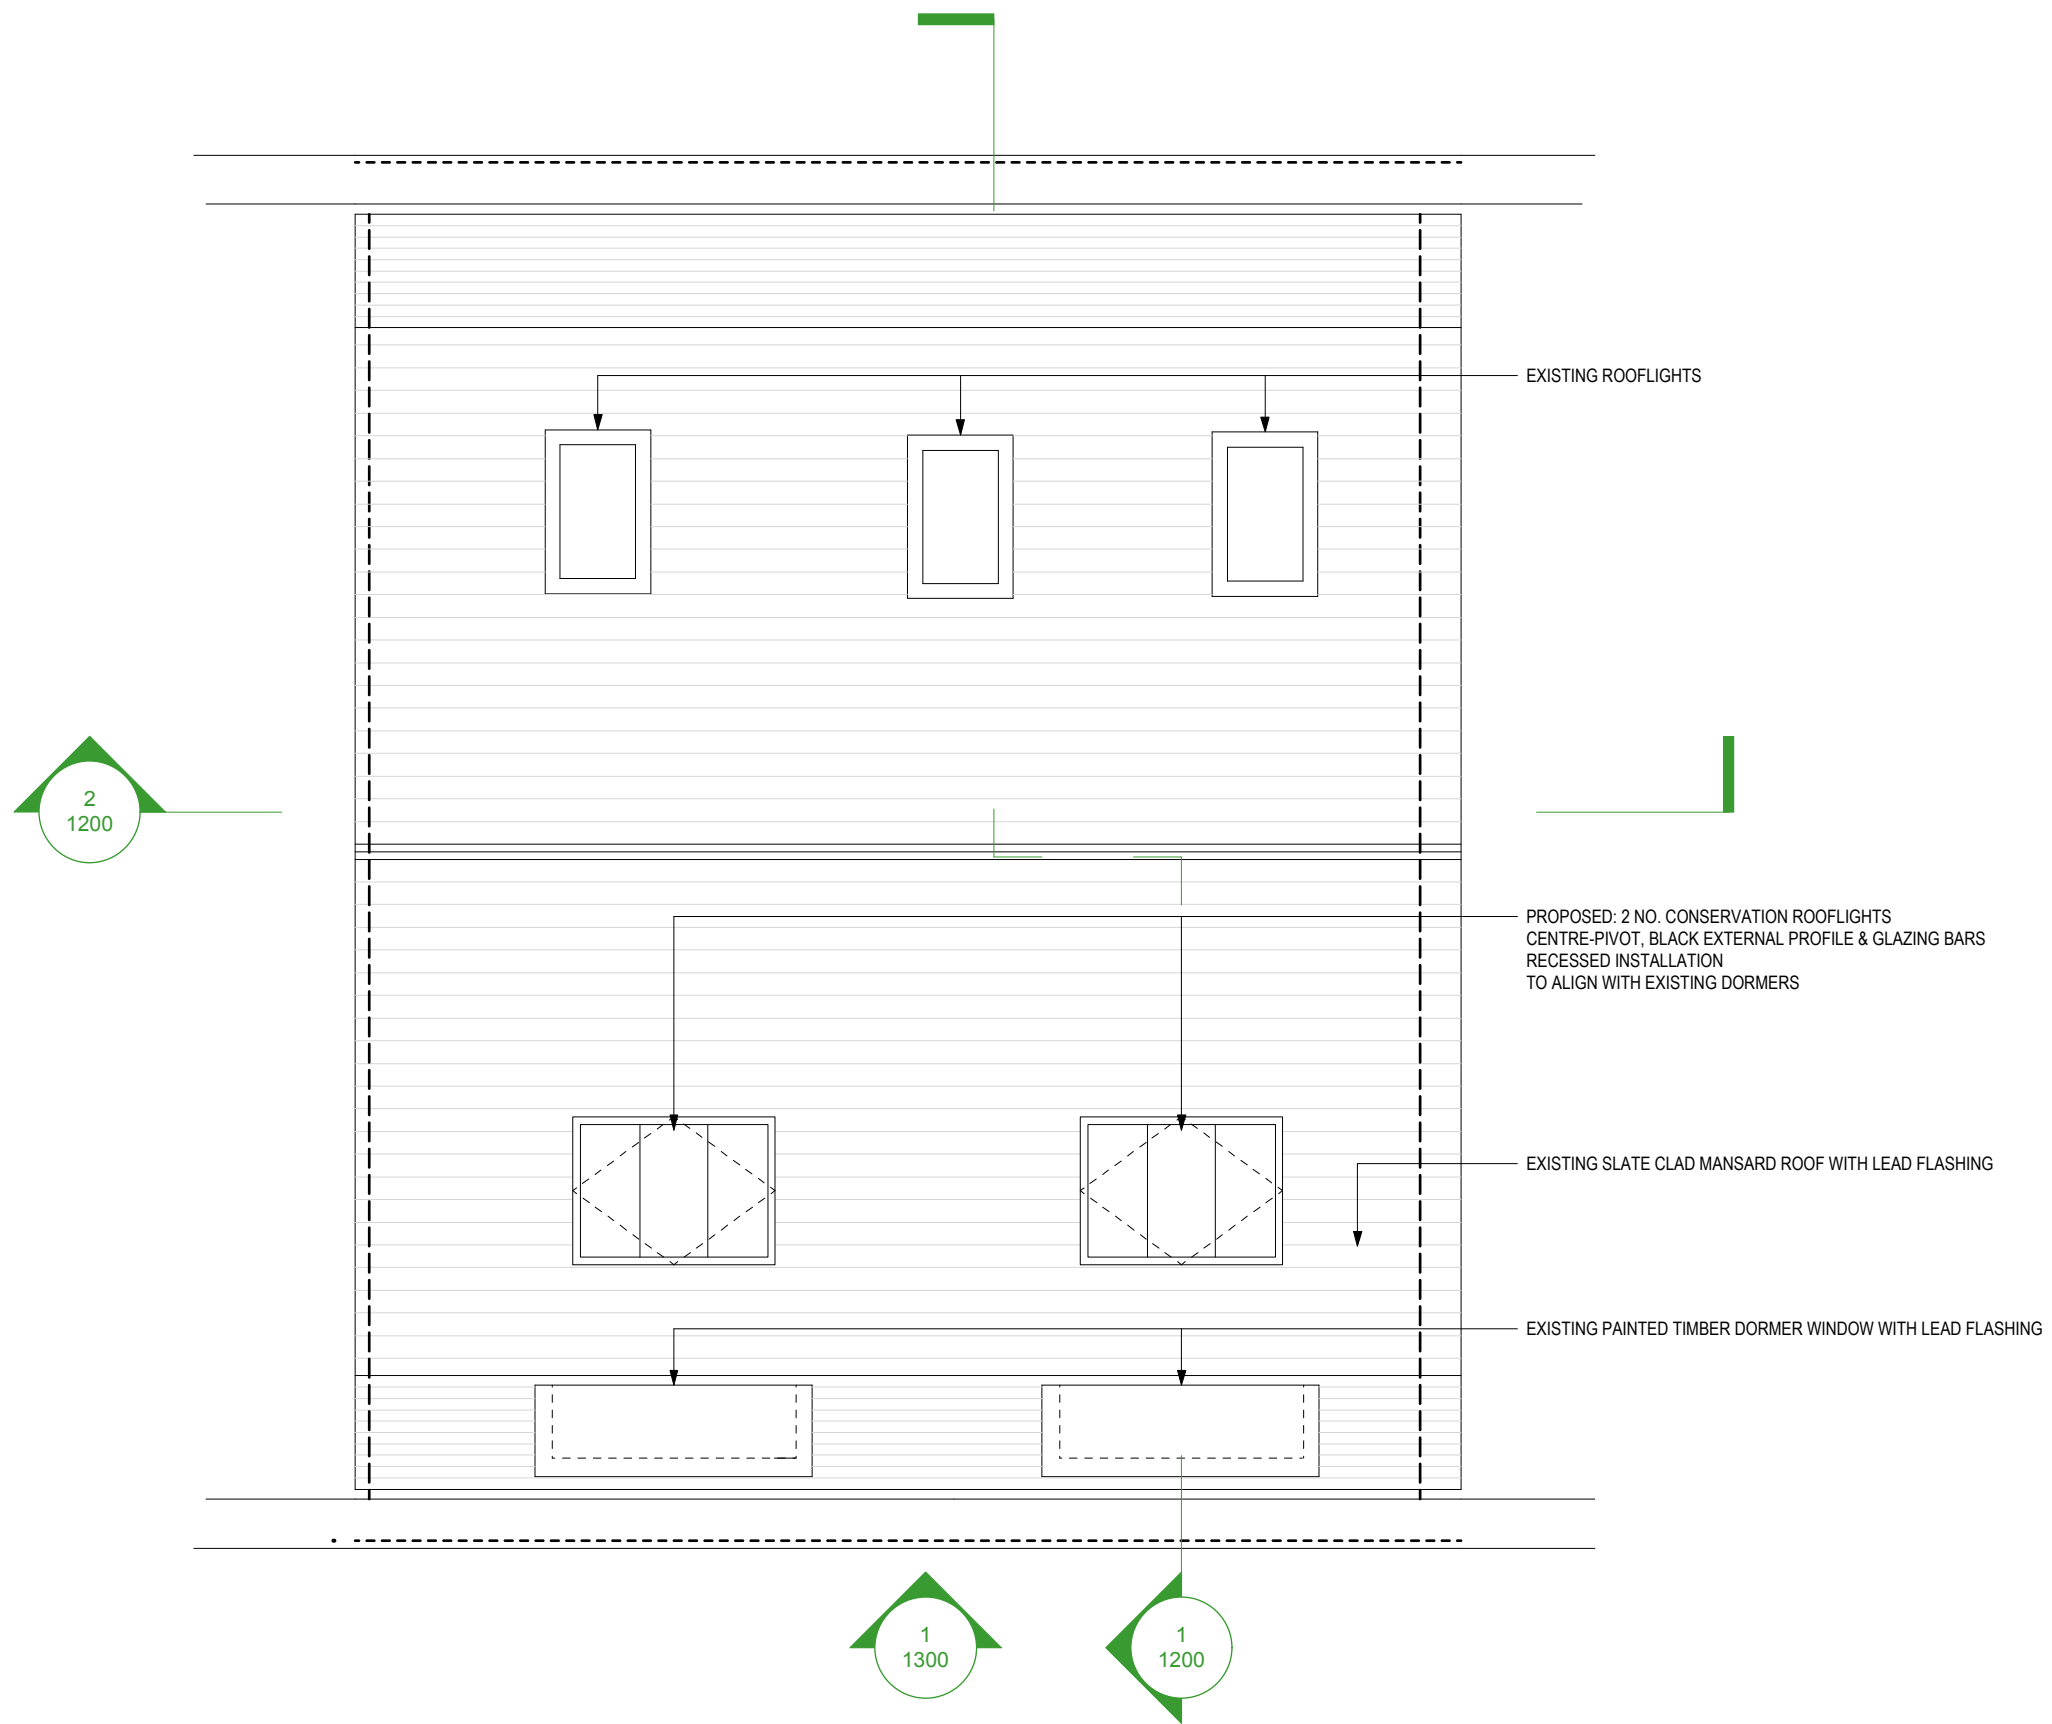

Notes

© Copyright Holland Harvey Architects 2015

REV	DATE	DESCRIPTION	BY	CHK

Project Flat A, 29 Brownlow Mews			
Drawing GA Plan: Proposed Roof			
Job Number 15017	Drawing Number 1104	Rev 00	
Drawn HS	Date 13/10/15	Status Planning	Scale @ A3 1 : 50


**Holland Harvey Architects**  
 The Church  
 33a Wadeson street  
 London E2 9DR  
 hello@hollandharvey.com  
 +44 208 123 7454


Client  
 Duncan Greig & Meaghan Samuels  
 29 Brownlow Mews  
 London

Do not scale from this drawing. All dimensions are to be checked on site. This drawing is to be read in conjunction with all consultants information.




PROPOSED: 2 NO. CONSERVATION ROOFLIGHTS  
CENTRE-PIVOT, BLACK EXTERNAL PROFILE &  
GLAZING BARS  
RECESSED INSTALLATION  
TO ALIGN WITH EXISTING DORMERS

03

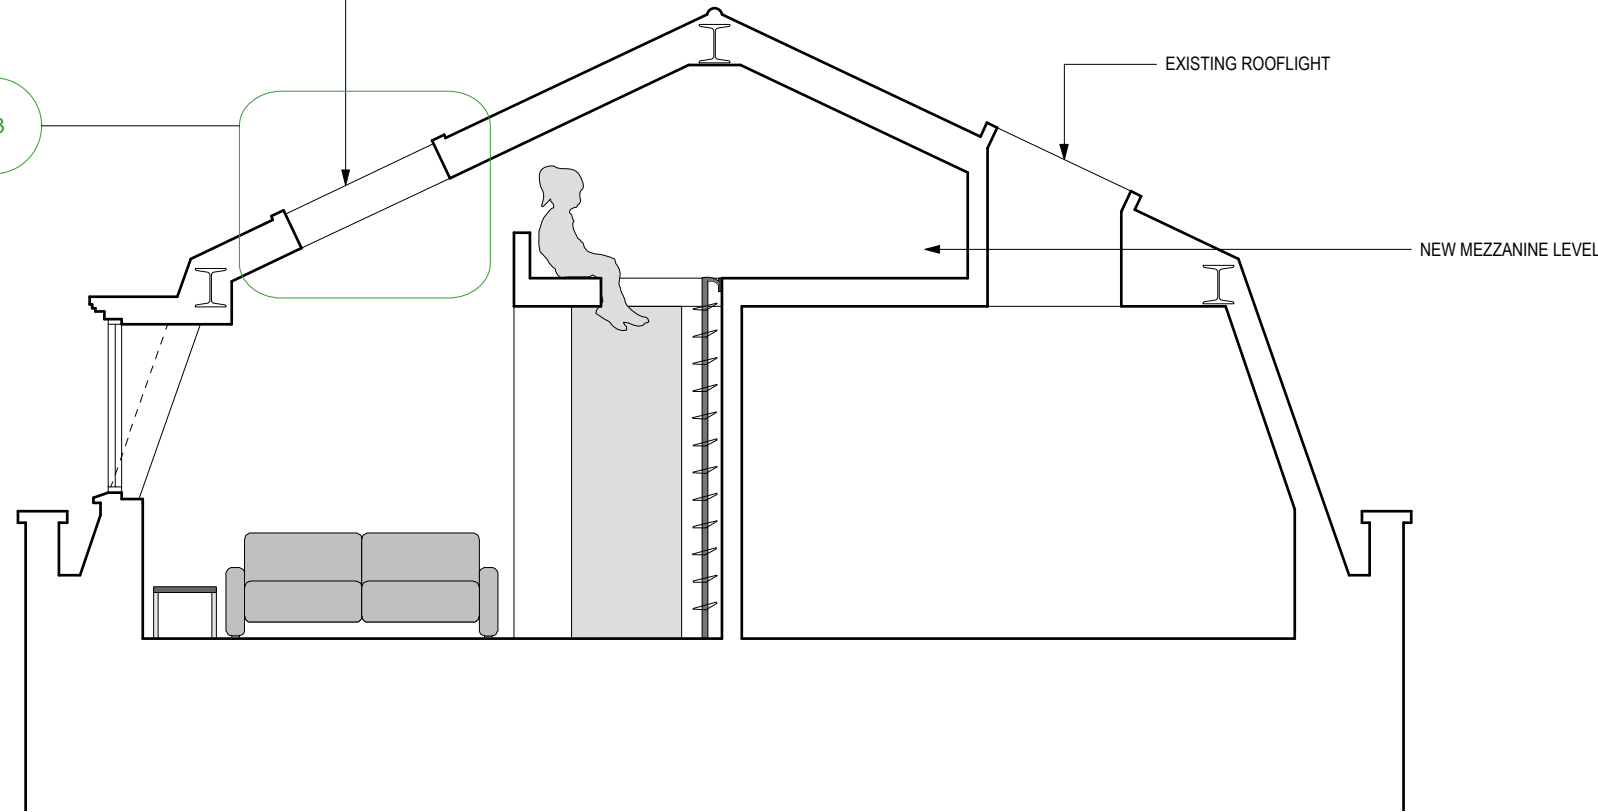


1 GA Section 01  
1:50

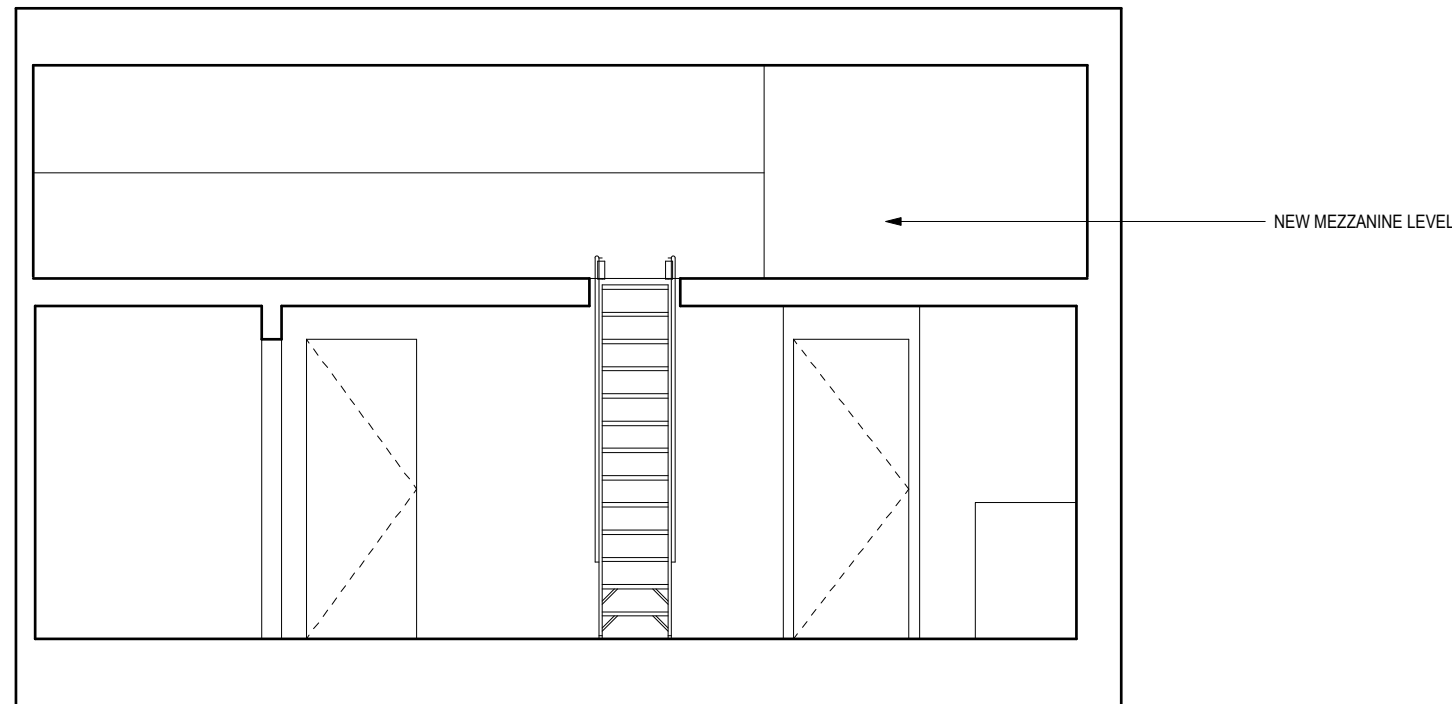

2 GA Section 02  
1:50

Notes

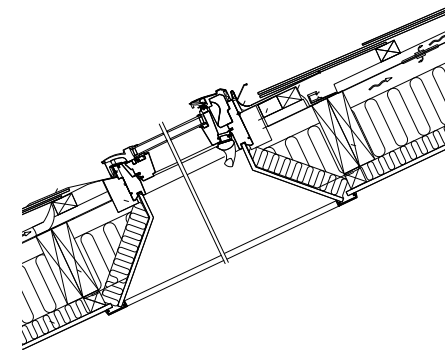

3 Rooflight Detail  
1:20

© Copyright Holland Harvey Architects 2015

REV	DATE	DESCRIPTION	BY	CHK
-----	------	-------------	----	-----

Project  
Flat A, 29 Brownlow Mews

Drawing  
GA Sections: Options

Job Number 15017	Drawing Number 1200	Rev 00	
Drawn HS	Date 13/10/15	Status Planning	Scale @ A3 1:50

 **Holland Harvey** Architects  
The Church  
33a Wadeson street  
London E2 9DR  
hello@hollandharvey.com  
+44 208 123 7454

Client  
  
Duncan Greig & Meaghan Samuels  
29 Brownlow Mews  
London

Do not scale from this drawing. All dimensions are to be checked on site. This drawing is to be read in conjunction with all consultants information.

APPLICATION SITE: 29A BROWNLOW MEWS



PROPOSED: 2 NO. CONSERVATION ROOFLIGHTS  
CENTRE-PIVOT, BLACK EXTERNAL PROFILE & GLAZING BARS  
RECESSED INSTALLATION

EXISTING SLATE CLAD MANSARD ROOF WITH LEAD FLASHING

EXISTING PAINTED TIMBER DORMER WINDOW WITH LEAD FLASHING

EXISTING LONDON STOCK BRICK ELEVATION

30 BROWNLOW MEWS

29 BROWNLOW MEWS

28 BROWNLOW MEWS

Notes

© Copyright Holland Harvey Architects 2015

REV	DATE	DESCRIPTION	BY	CHK

REV	DATE	DESCRIPTION	BY	CHK
Project Flat A, 29 Brownlow Mews				
Drawing GA Elevation: Proposed East				
Job Number 15017	Drawing Number 1300	Rev 00		
Drawn RH	Date 13/10/15	Status Planning	Scale @ A3 1:50	

 Holland Harvey Architects  
The Church  
33a Wadeson street  
London E2 9DR  
hello@hollandharvey.com  
+44 208 123 7454

Client  
Duncan Greig & Meaghan Samuels  
29 Brownlow Mews  
London

Do not scale from this drawing. All dimensions are to be checked on site. This drawing is to be read in conjunction with all consultants information.