



1 EXISTING LEVEL 0
1 : 50



4 EXISTING REAR ELEVATION
1 : 50

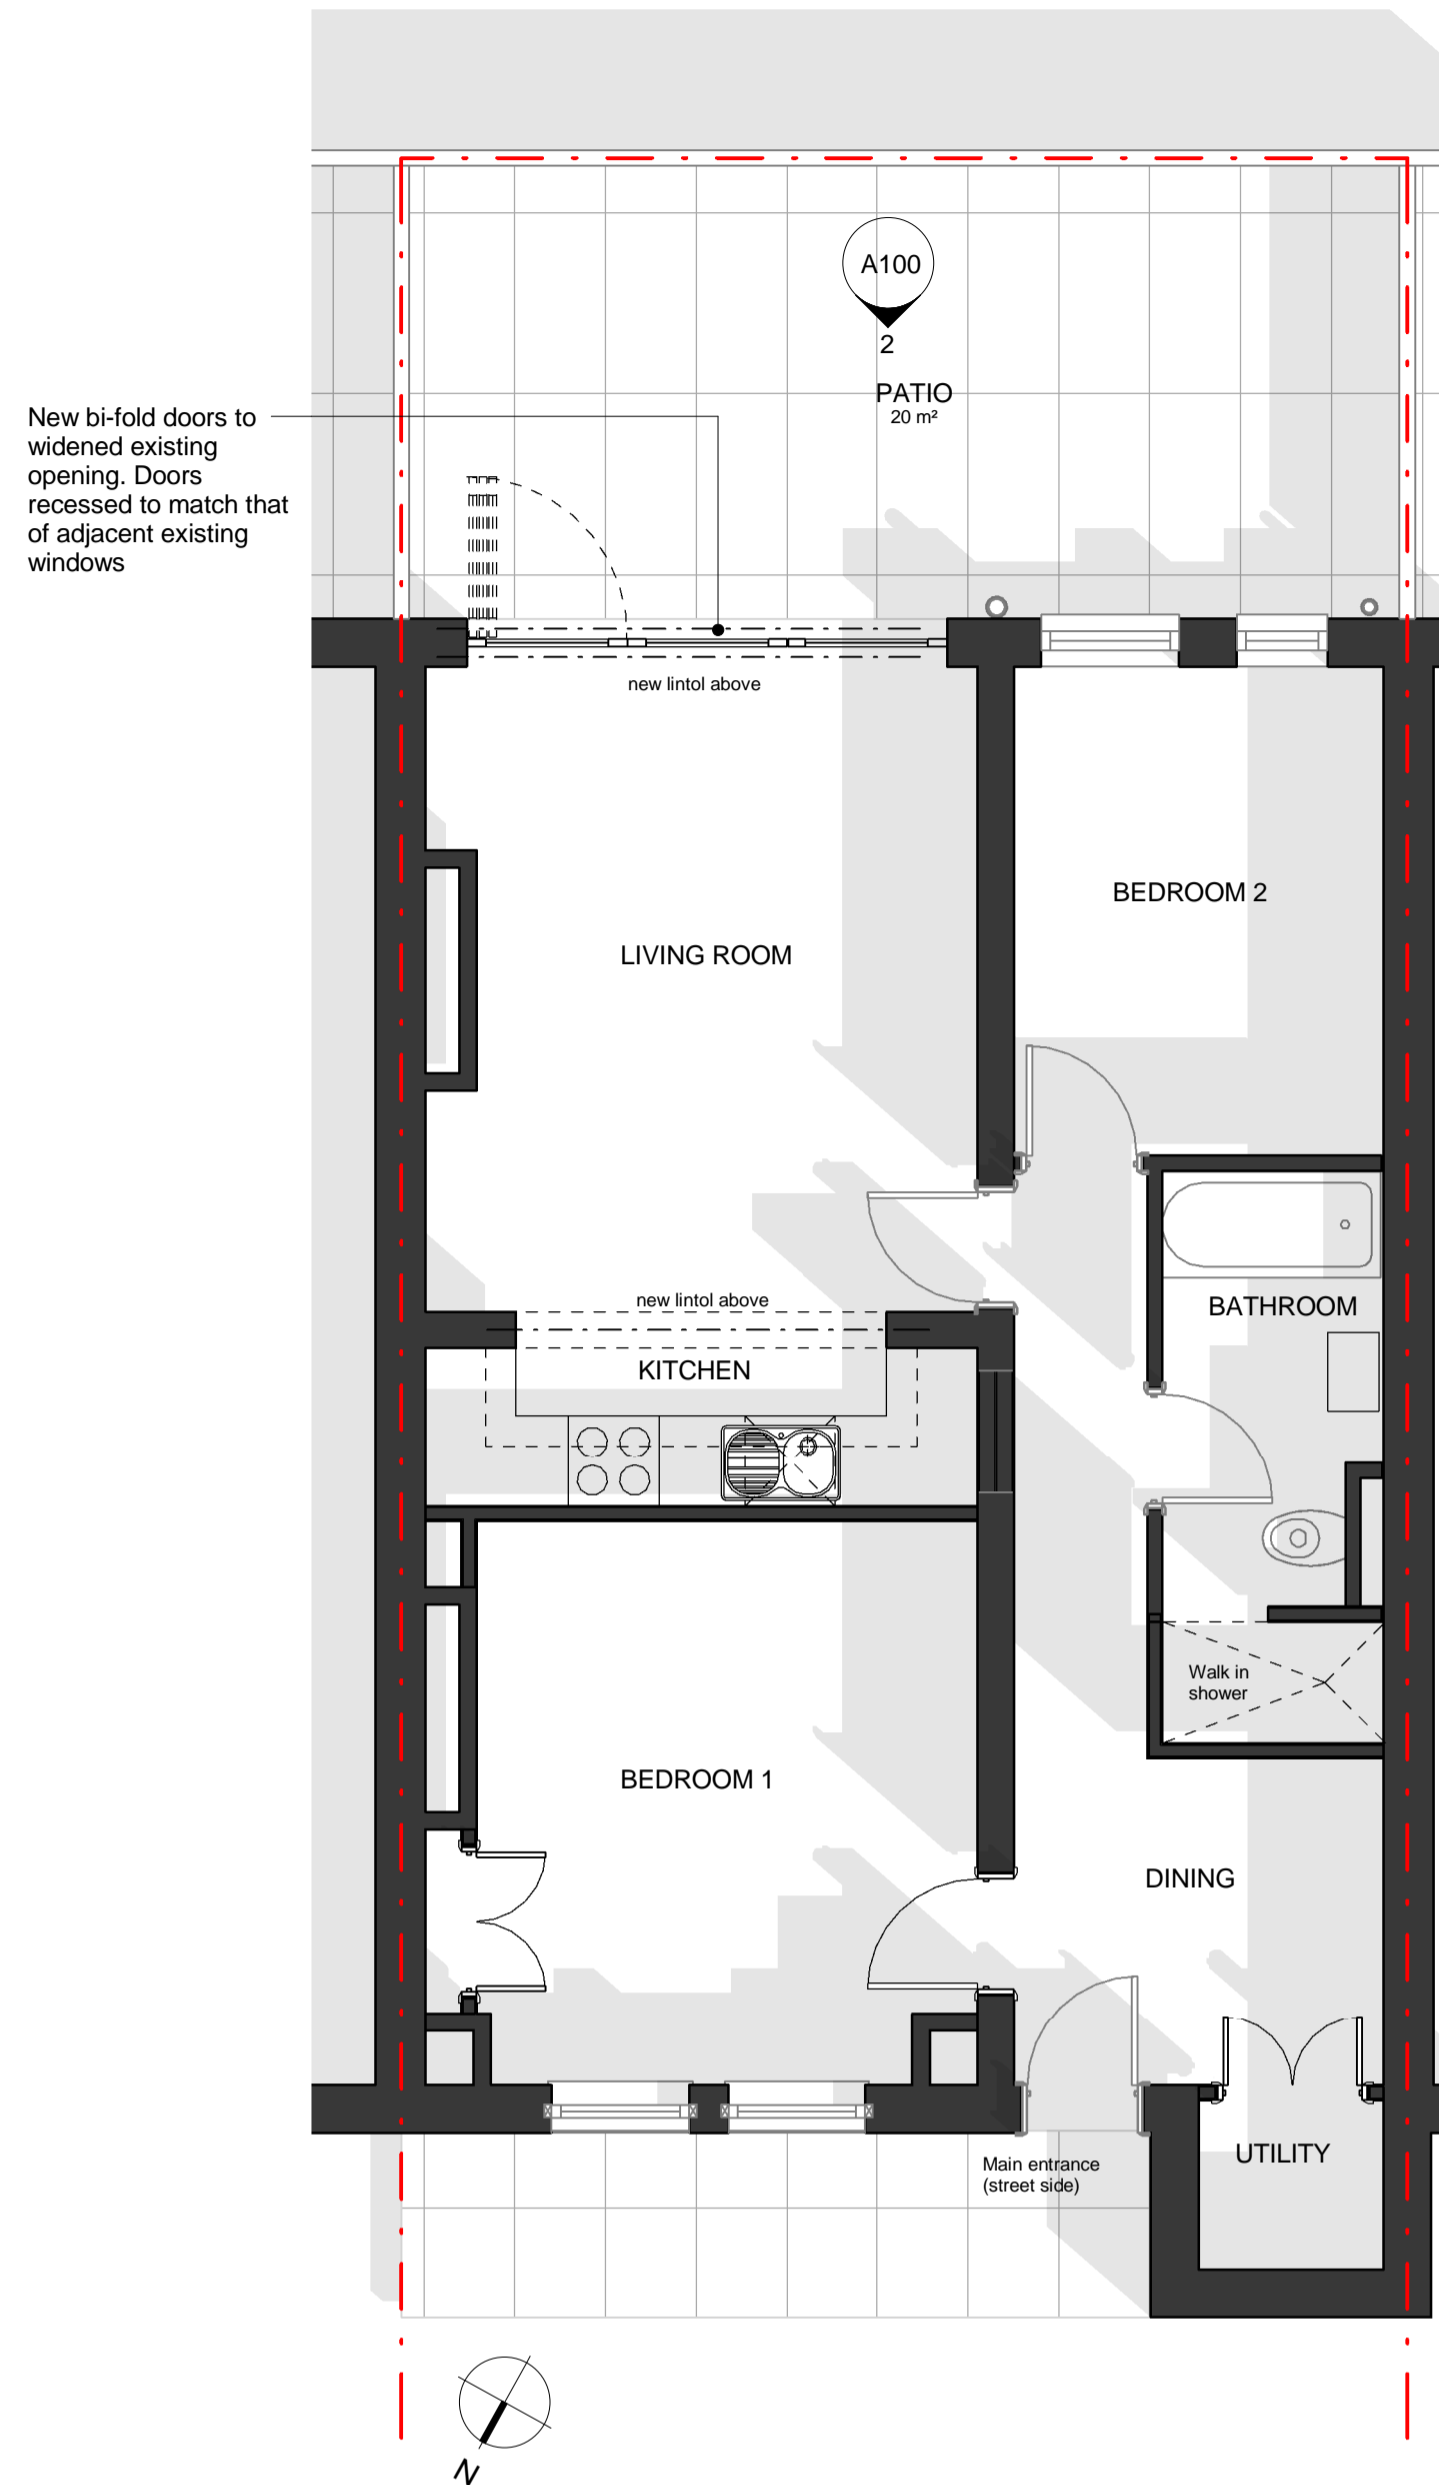

3 PROPOSED LEVEL 0
1 : 50

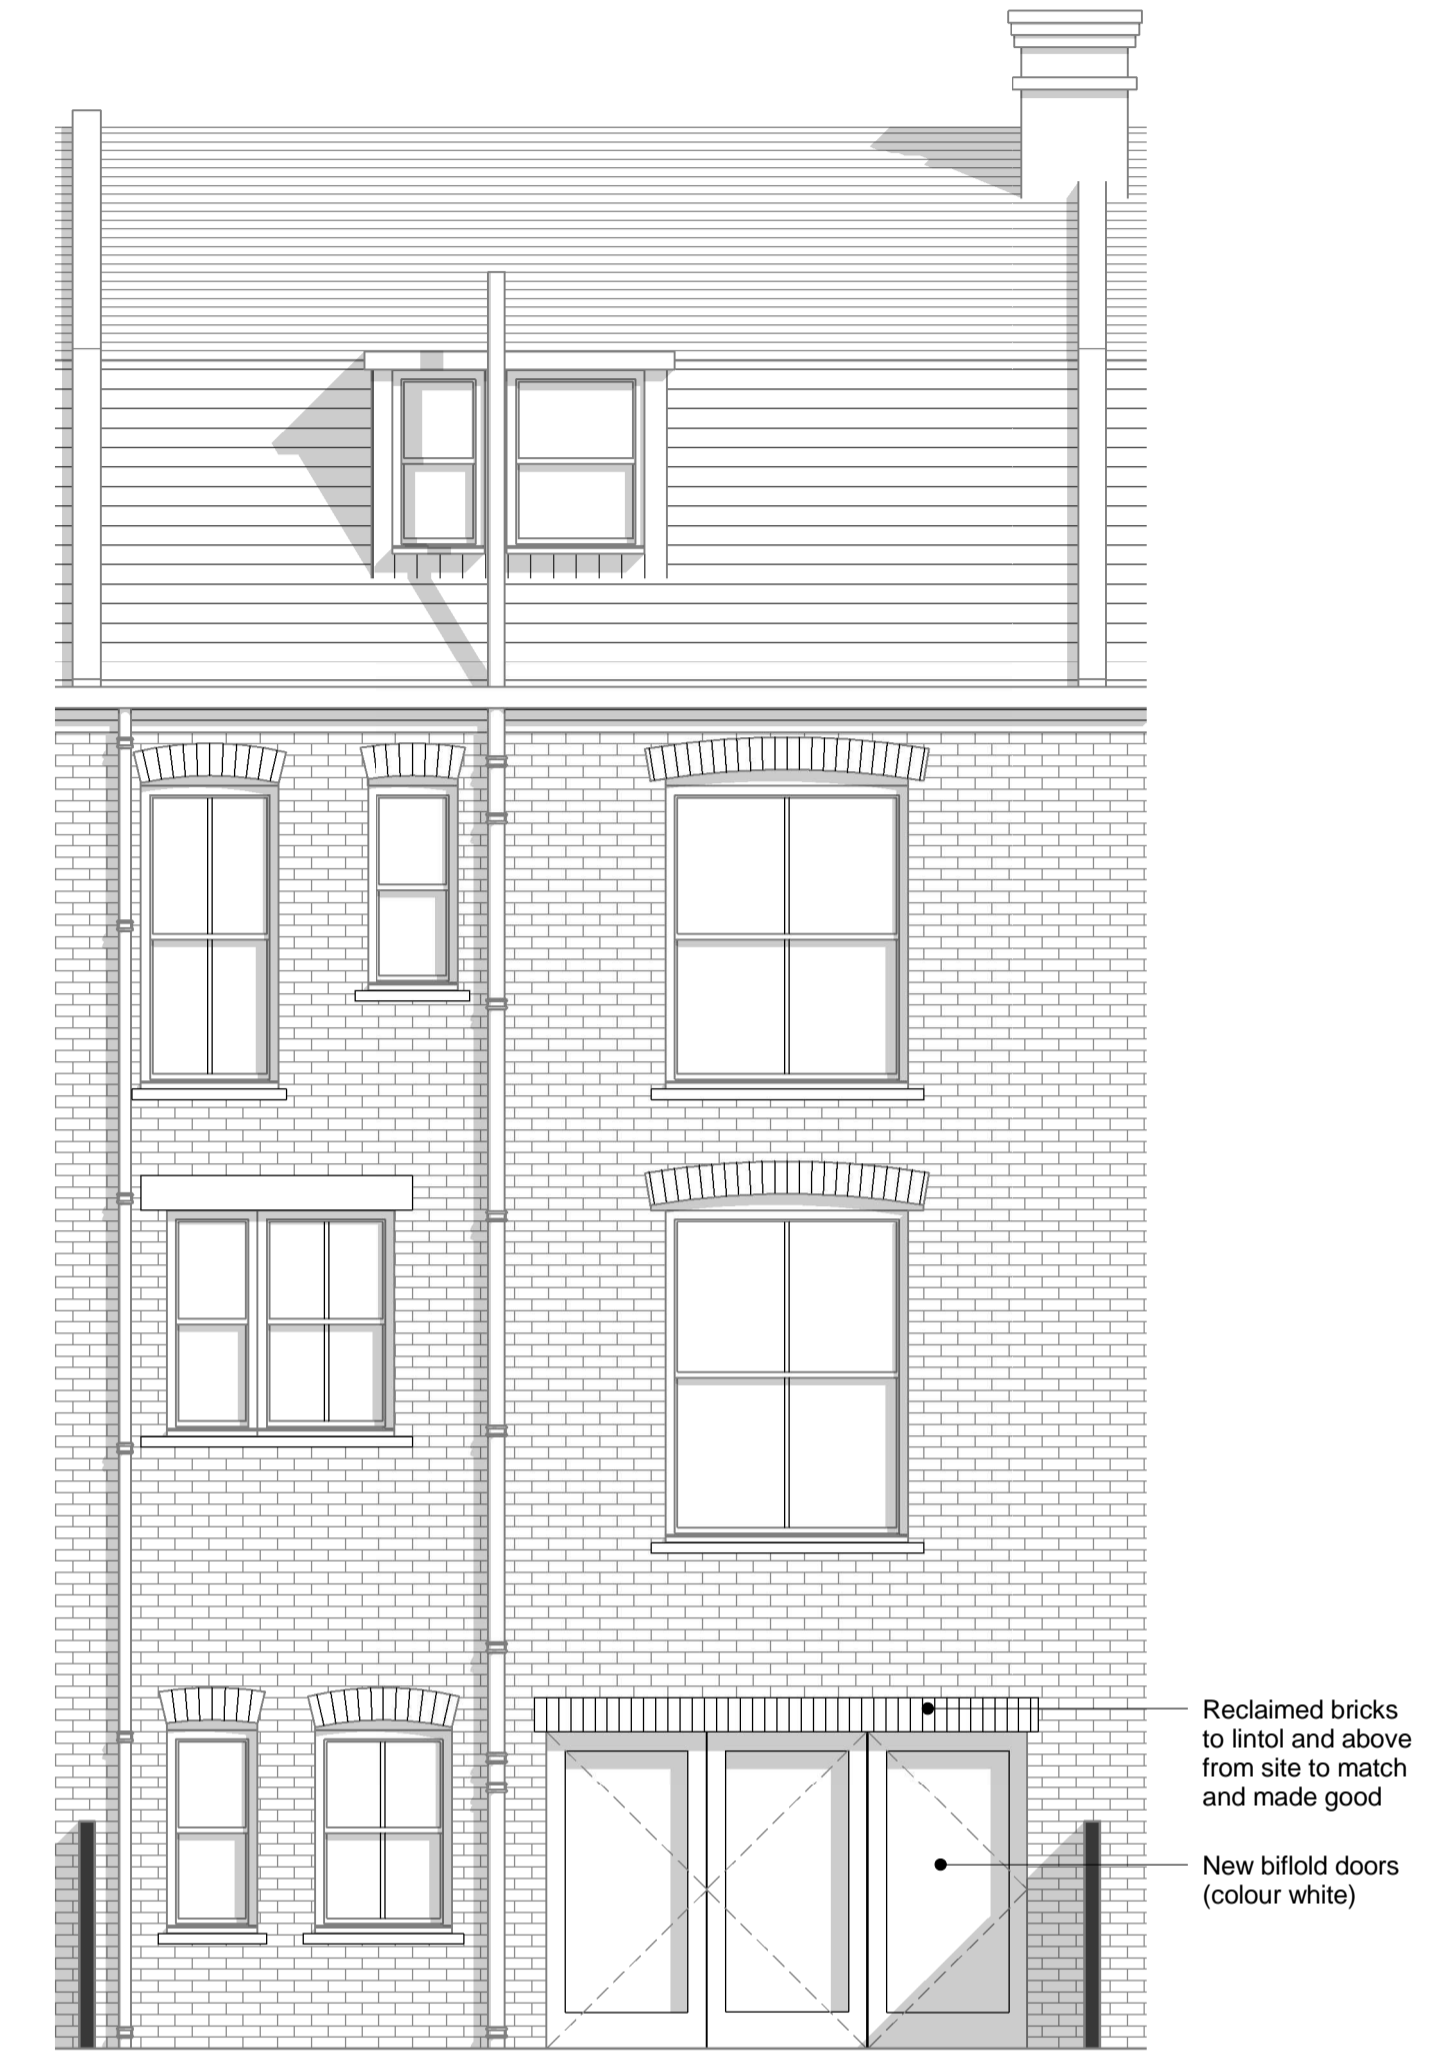

2 PROPOSED REAR ELEVATION
1 : 50



Rev	Date	Details	Drawn	Checked
1	11.10.15	FIRST ISSUE	NS	NS

Issued for: **PLANNING**

Project/Client: **Bisham Gardens, London - Refurbishment**

Project No: **041**

Dwg No: **A100**

Rev: **1**

Scale: **1 : 50 @A1**

Drawn By: **NS** Date:

Checked By: **n/a** Date:



Contractors must work only to figured dimensions which are to be checked on site.