


PROPOSED WEST ELEVATION

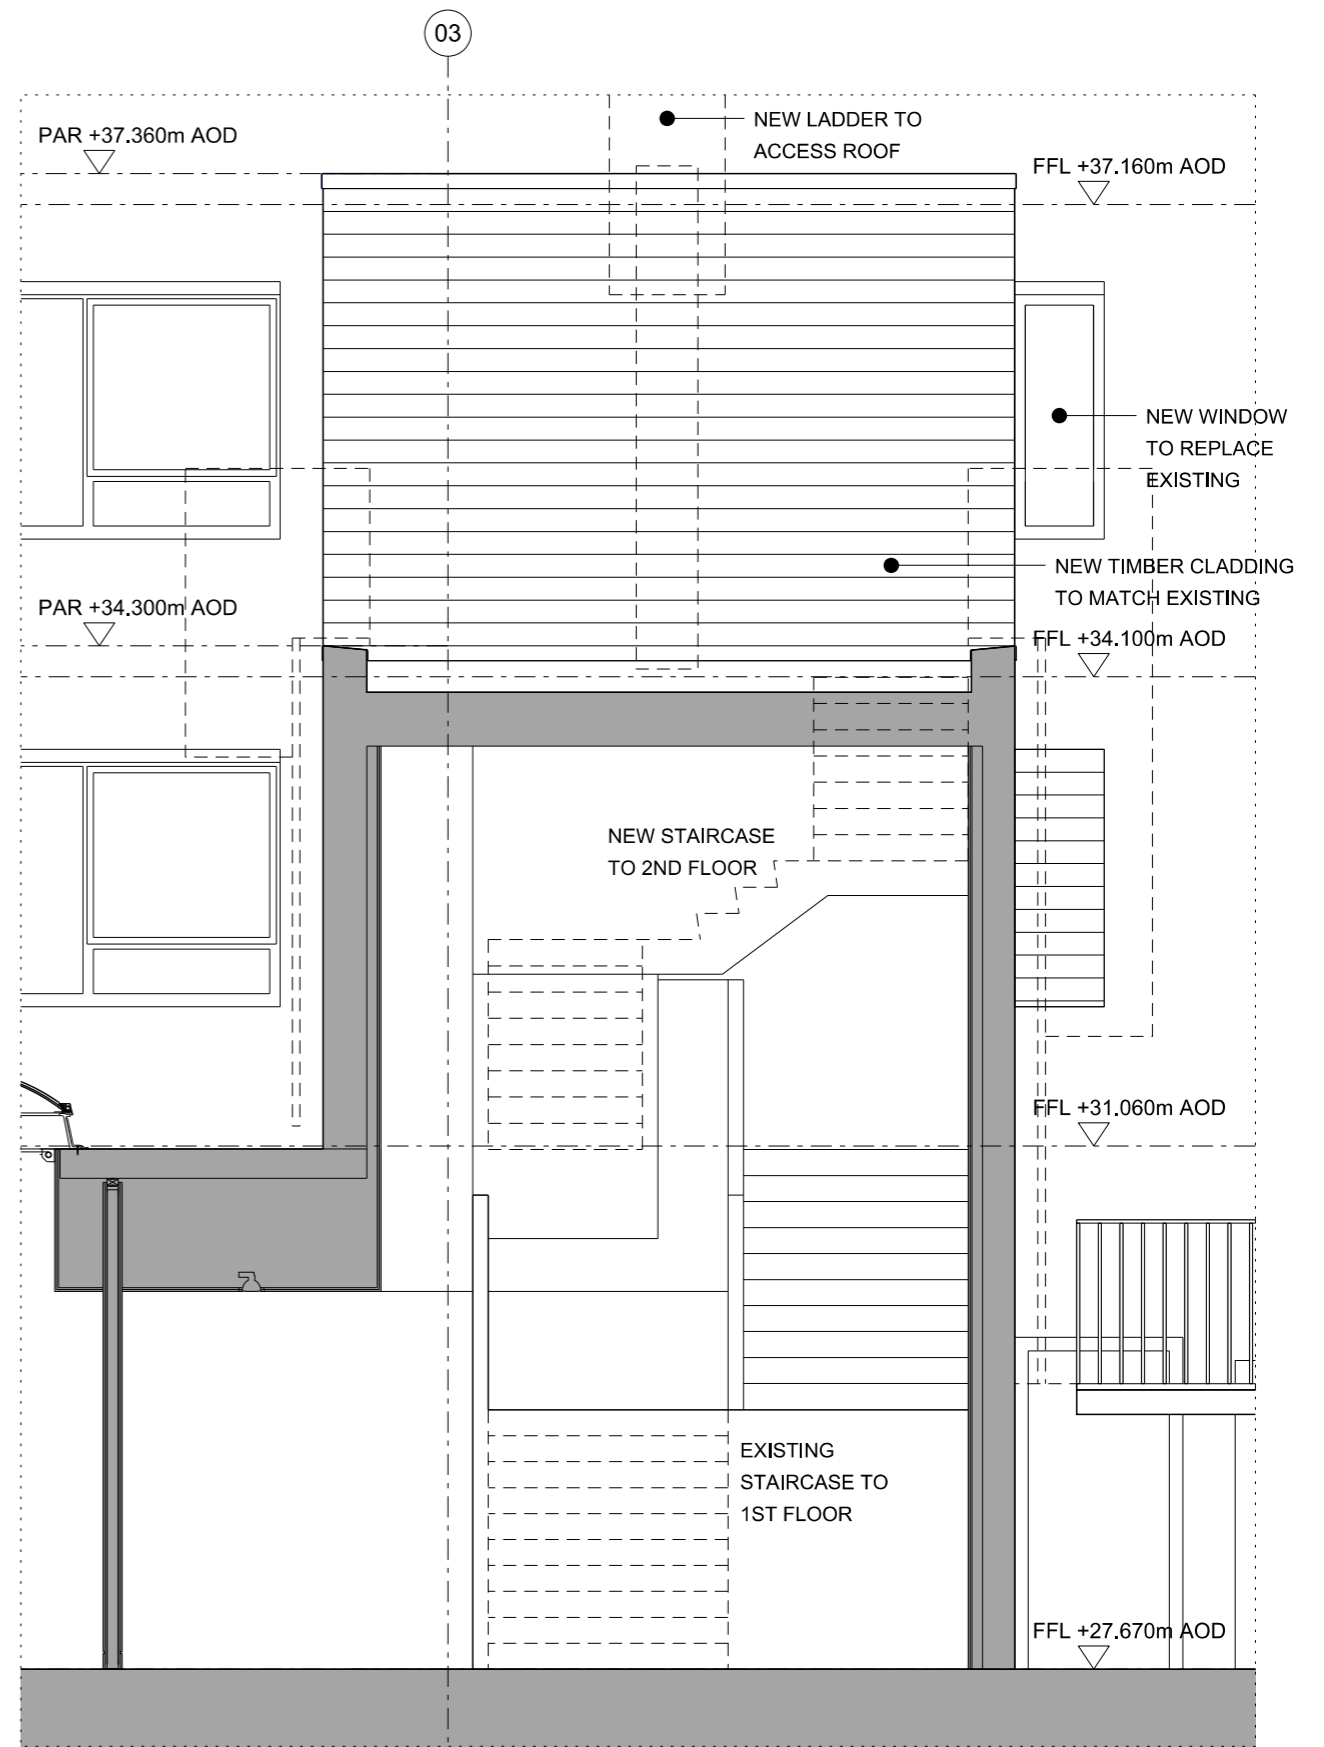

PROPOSED NORTH ELEVATION/ SECTION

FelldenCleggBradleyStudios
 LLP
 Twenty
 Tottenham Street
 London
 W1T 4RF
 t 020 73235737
 f 020 73235720
 e london@fcbstudios.com

P1 - SUBMITTED FOR PLANNING
 Amendment
 OCTOBER 2015
 Date
 Job/Drawing No Amendment
 43 WHITFIELD STAIRCASE EXTENSION NW2712/P/221 P1
 PROPOSED WEST AND NORTH
 ELEVATIONS/ SECTIONS
 Scale 1:50 @ A3
 Date 16.10.2015
 Drawn ME
 Do not scale
 All dimensions to be checked on site
 Original printed at A1