


**THIRD FLOOR
PLAN**

55 Chalk
Farm Road



58 Chalk
Farm Road

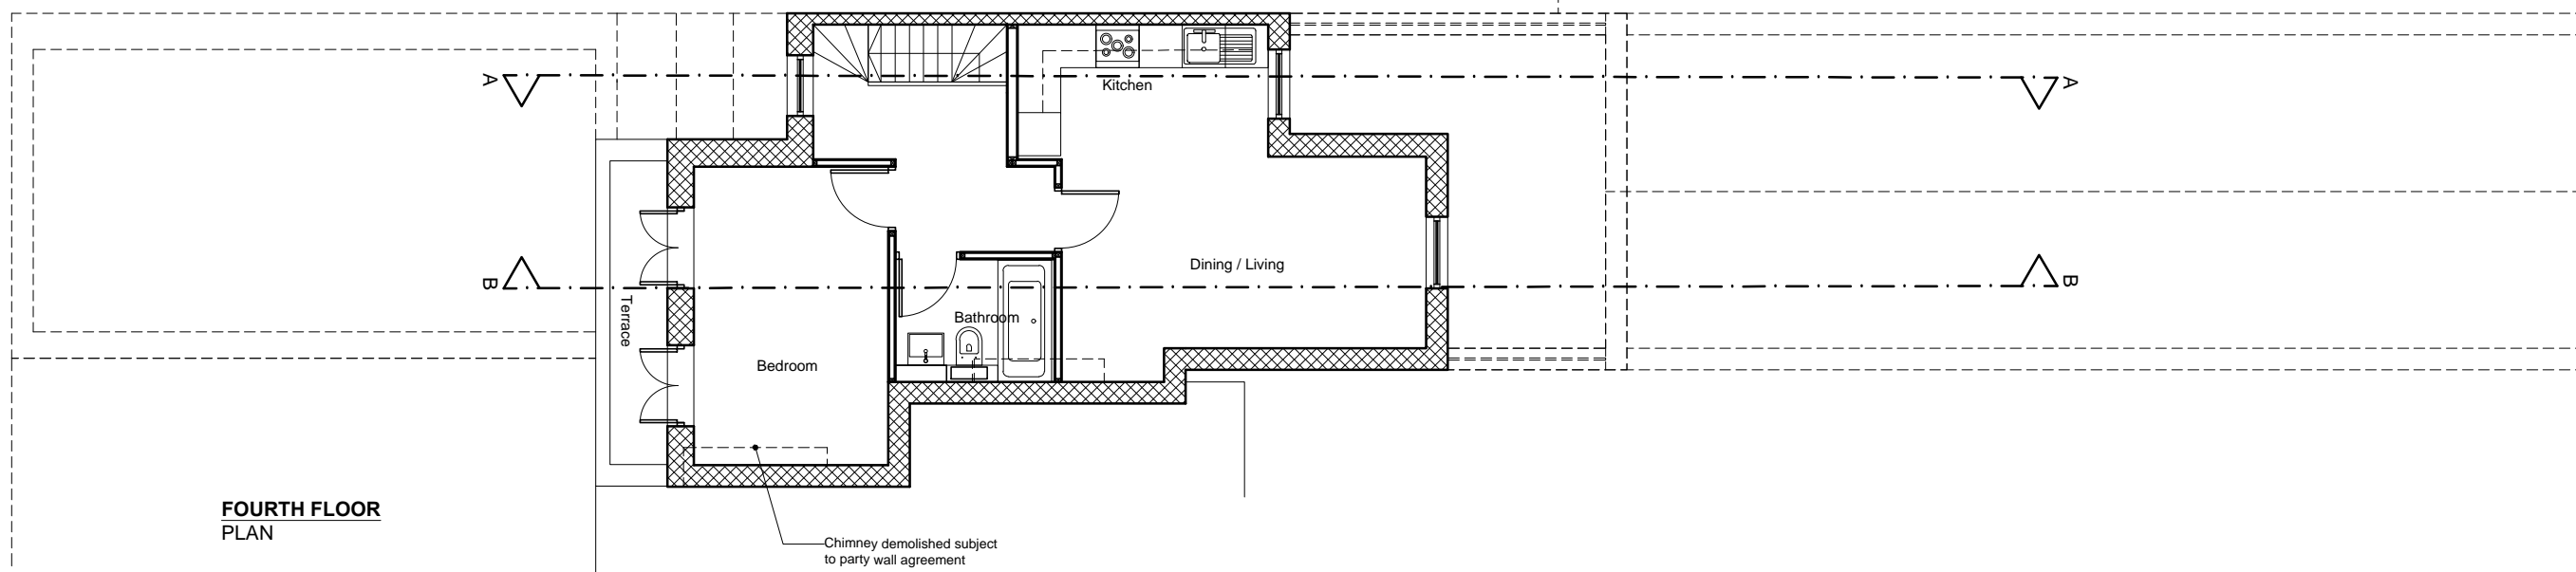

**FOURTH FLOOR
PLAN**

Chimney demolished subject
to party wall agreement

Do not scale from drawings.
Dimensions govern.
All dimensions are in millimetres unless otherwise noted.
All dimensions shall be verified on site before work commences.
Edgley Design shall be notified in writing of any discrepancies.

© Edgley Design

notes
Rev B: Planning Updates 14.04.15
Rev C: Construction 05.06.15
Rev E: Issue to client 30.06.15
Rev F: Planning update 15.10.15

edgleydesign

35-39 Old Street
London EC1V 9HX
t: 020 7033 9522 e: info@edgleydesign.co.uk

project name and address
56a Chalk Farm Road

drawing name
Proposed 3rd & 4th Floor plan

dwg no.
0122
revision
F
scale
100 @ A3

project no.
ED - 1505
date
15.10.2015
status
I