




EXISTING REAR ELEVATION

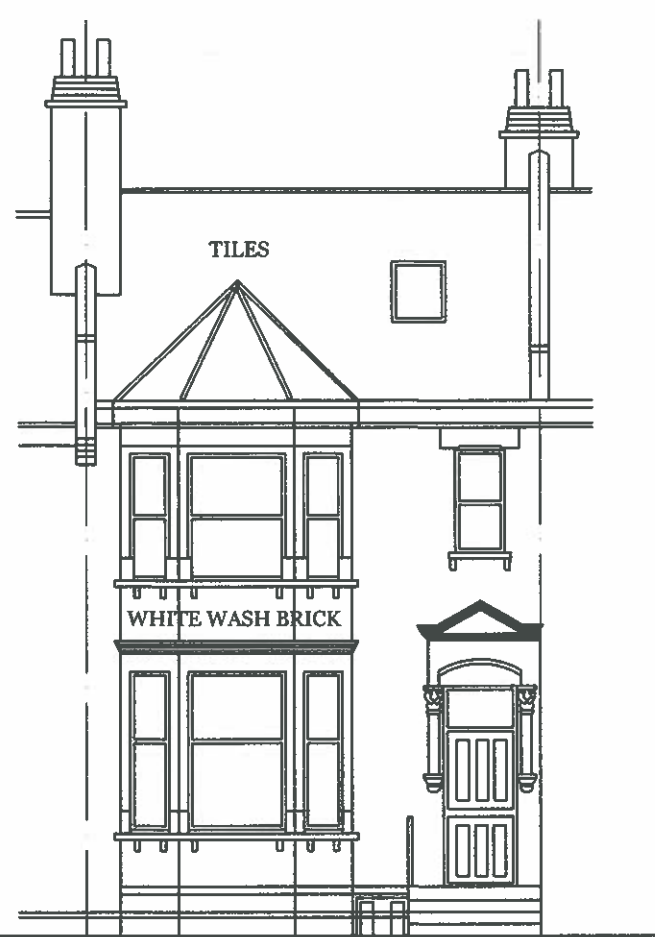

EXISTING FRONT ELEVATION

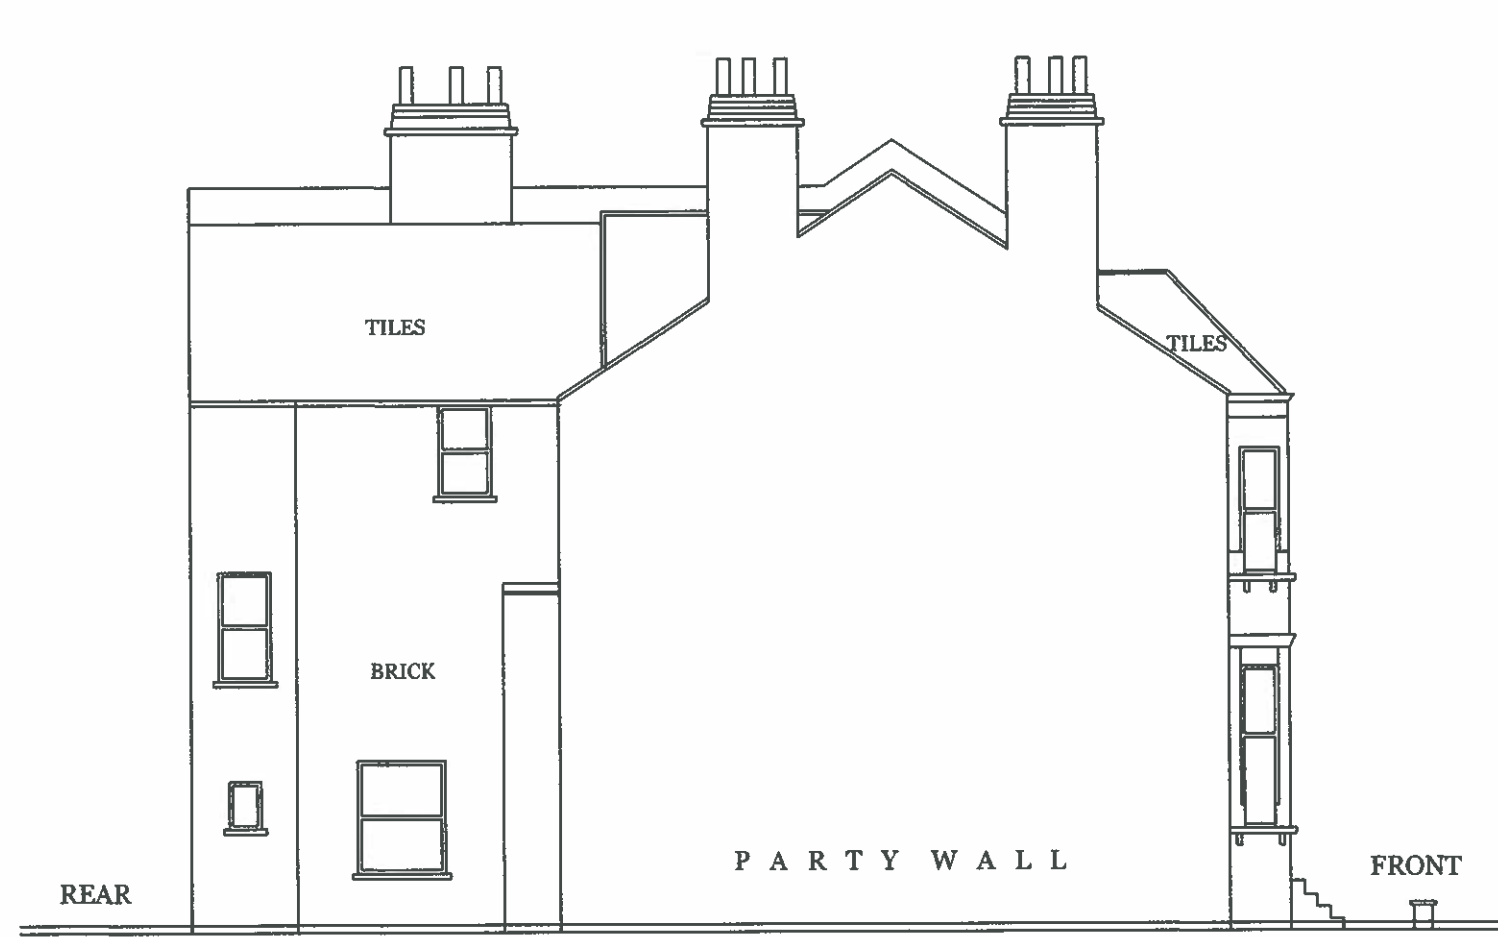


EXISTING SIDE ELEVATION

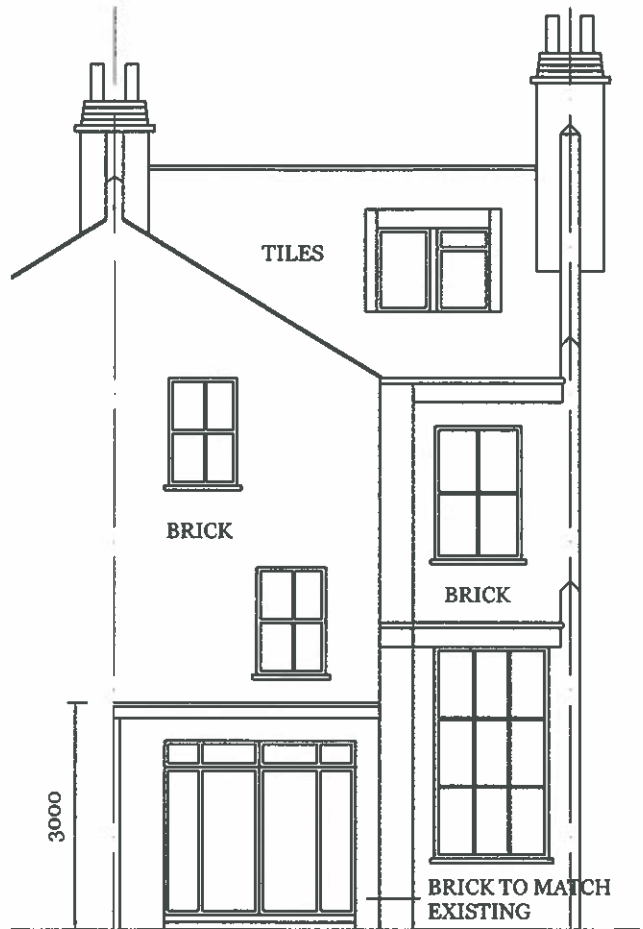


PROPOSED EXTENSION

PROPOSED REAR ELEVATION 1 : 100
106 SUMATRA ROAD
LONDON NW6 1PG

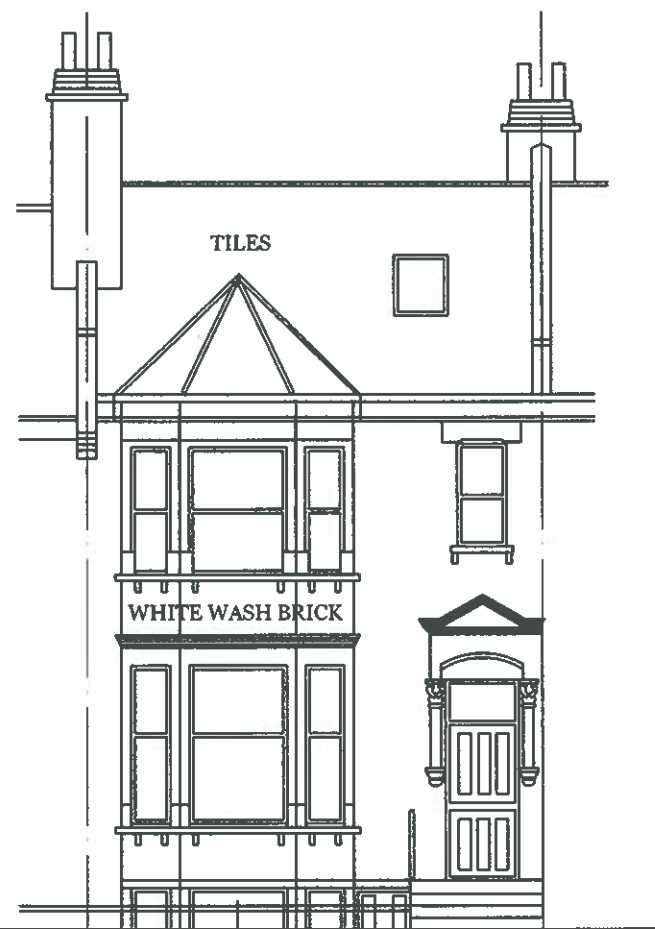

NEW WINDOWS FOR LOWER FLOOR

PROPOSED FRONT ELEVATION

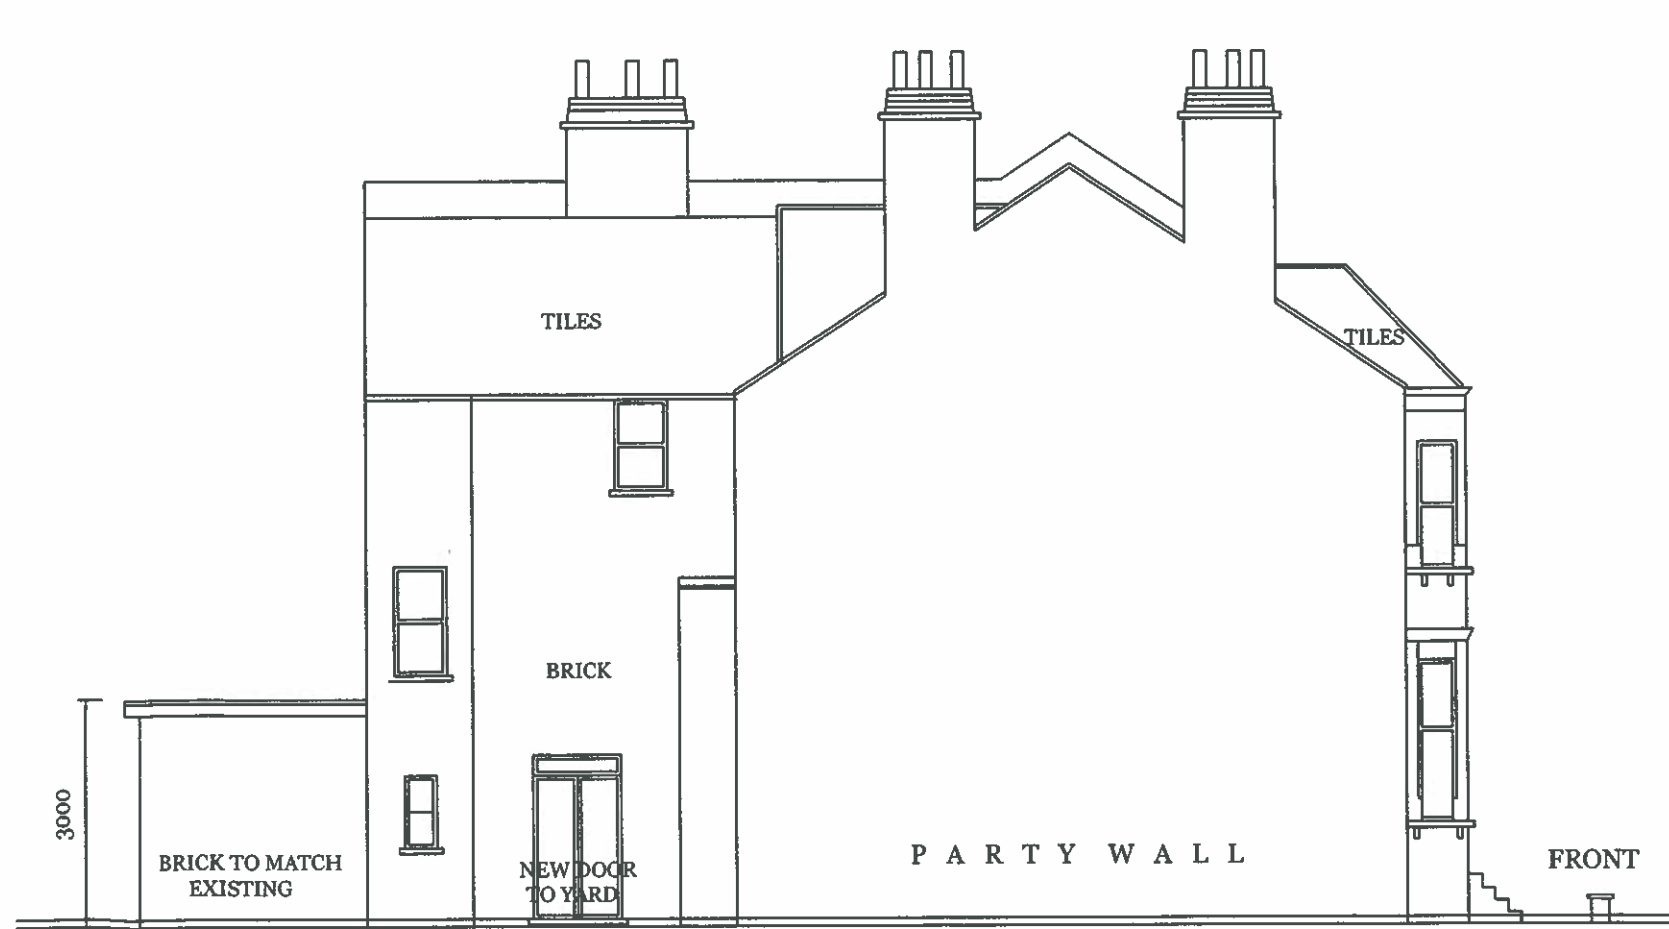

PROPOSED EXTENSION

PROPOSED SIDE ELAVATION 1 : 100



DRG. NO. E/ 2015 / 09 / 02

ADVANCED MANAGEMENT UK LTD
65, THE RIDGEWAY
KENTON, HARROW HA3 0LW
Tel : 07951 578803
Email : admansal@hotmail.co.uk