


KEY PLAN

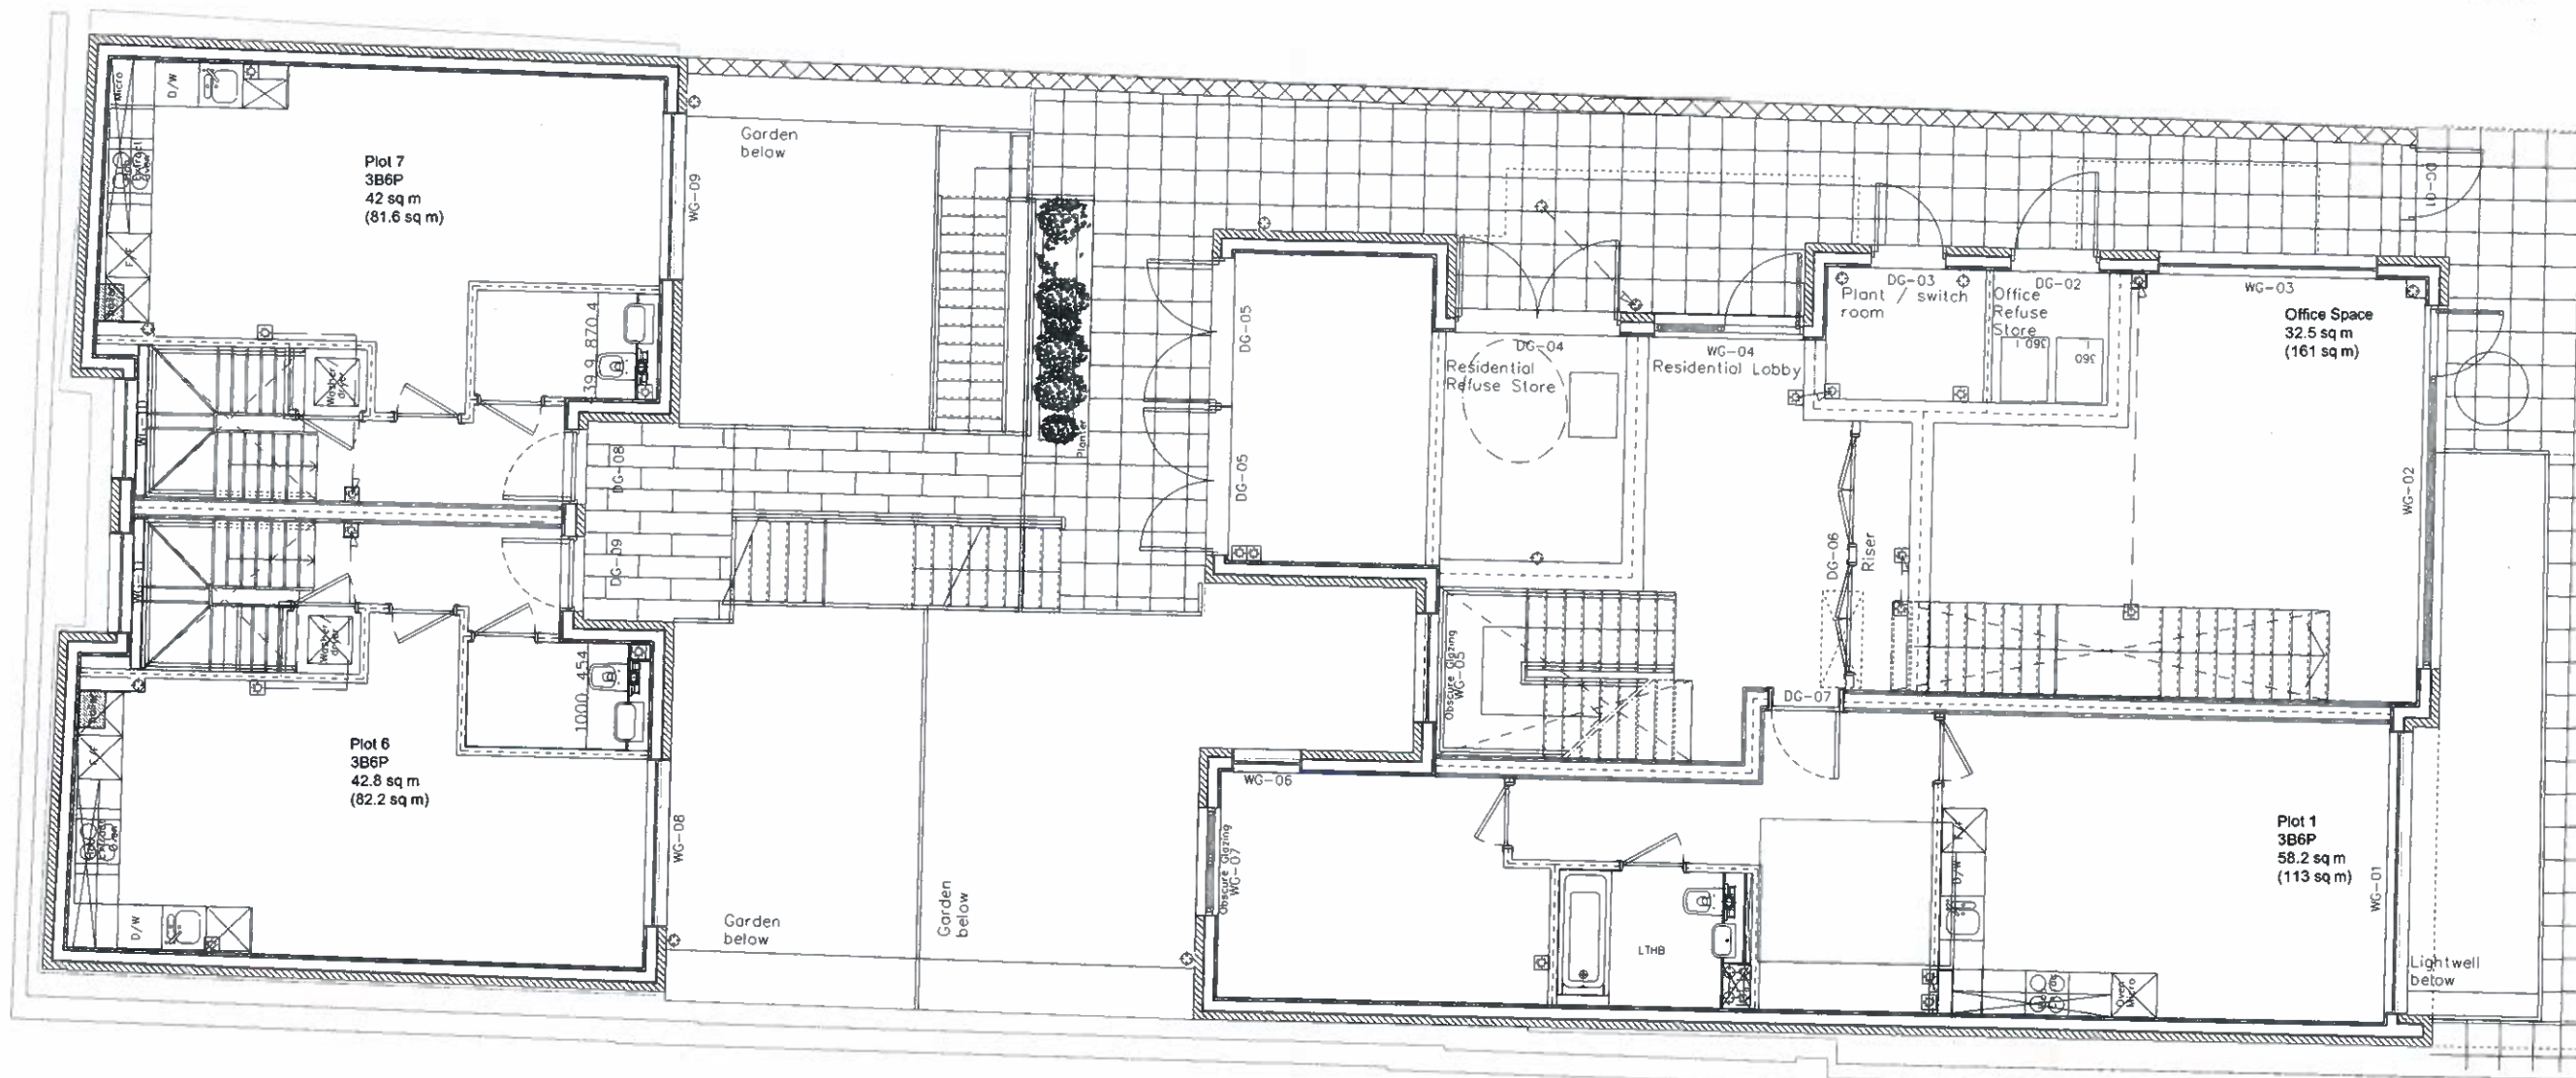

00 GROUND FLOOR PLAN

Material Key

- Brick slip external (Wall type 04)
- Zinc cladding external (Wall type 05)
- Render external (Wall type 06)
- Concrete external (Wall type 01 & 02). Concrete wall & waterproof to engineer specifications
- Boundary wall
- Symbols, icons, etc.
- SVPs, RWP & VP
- Gas Flues
- Levels benchmark

**MGM**  
 CHARTERED ARCHITECTS  
 10 COLDBATH SQ LONDON EC1R 5HL  
 020 7713 8100 020 7837 0800

59-61, LEIGHTON ROAD  
 LONDON  
 NW5 2QH

GROUND FLOOR PLAN  
 Approval of details - Condition 2

Scale: 1:50 (A1)	Drawn by: MGM
Date: SEPTEMBER 2015	Checked: SAS
Drawing Number: 5381-PL-10-02	Revision: PL01

THIS DRAWING IS THE PROPERTY AND COPYRIGHT OF MGM ASSOCIATES AND CAN NOT BE REPRODUCED WITHOUT PERMISSION

FOR PLANNING