


KEY PLAN

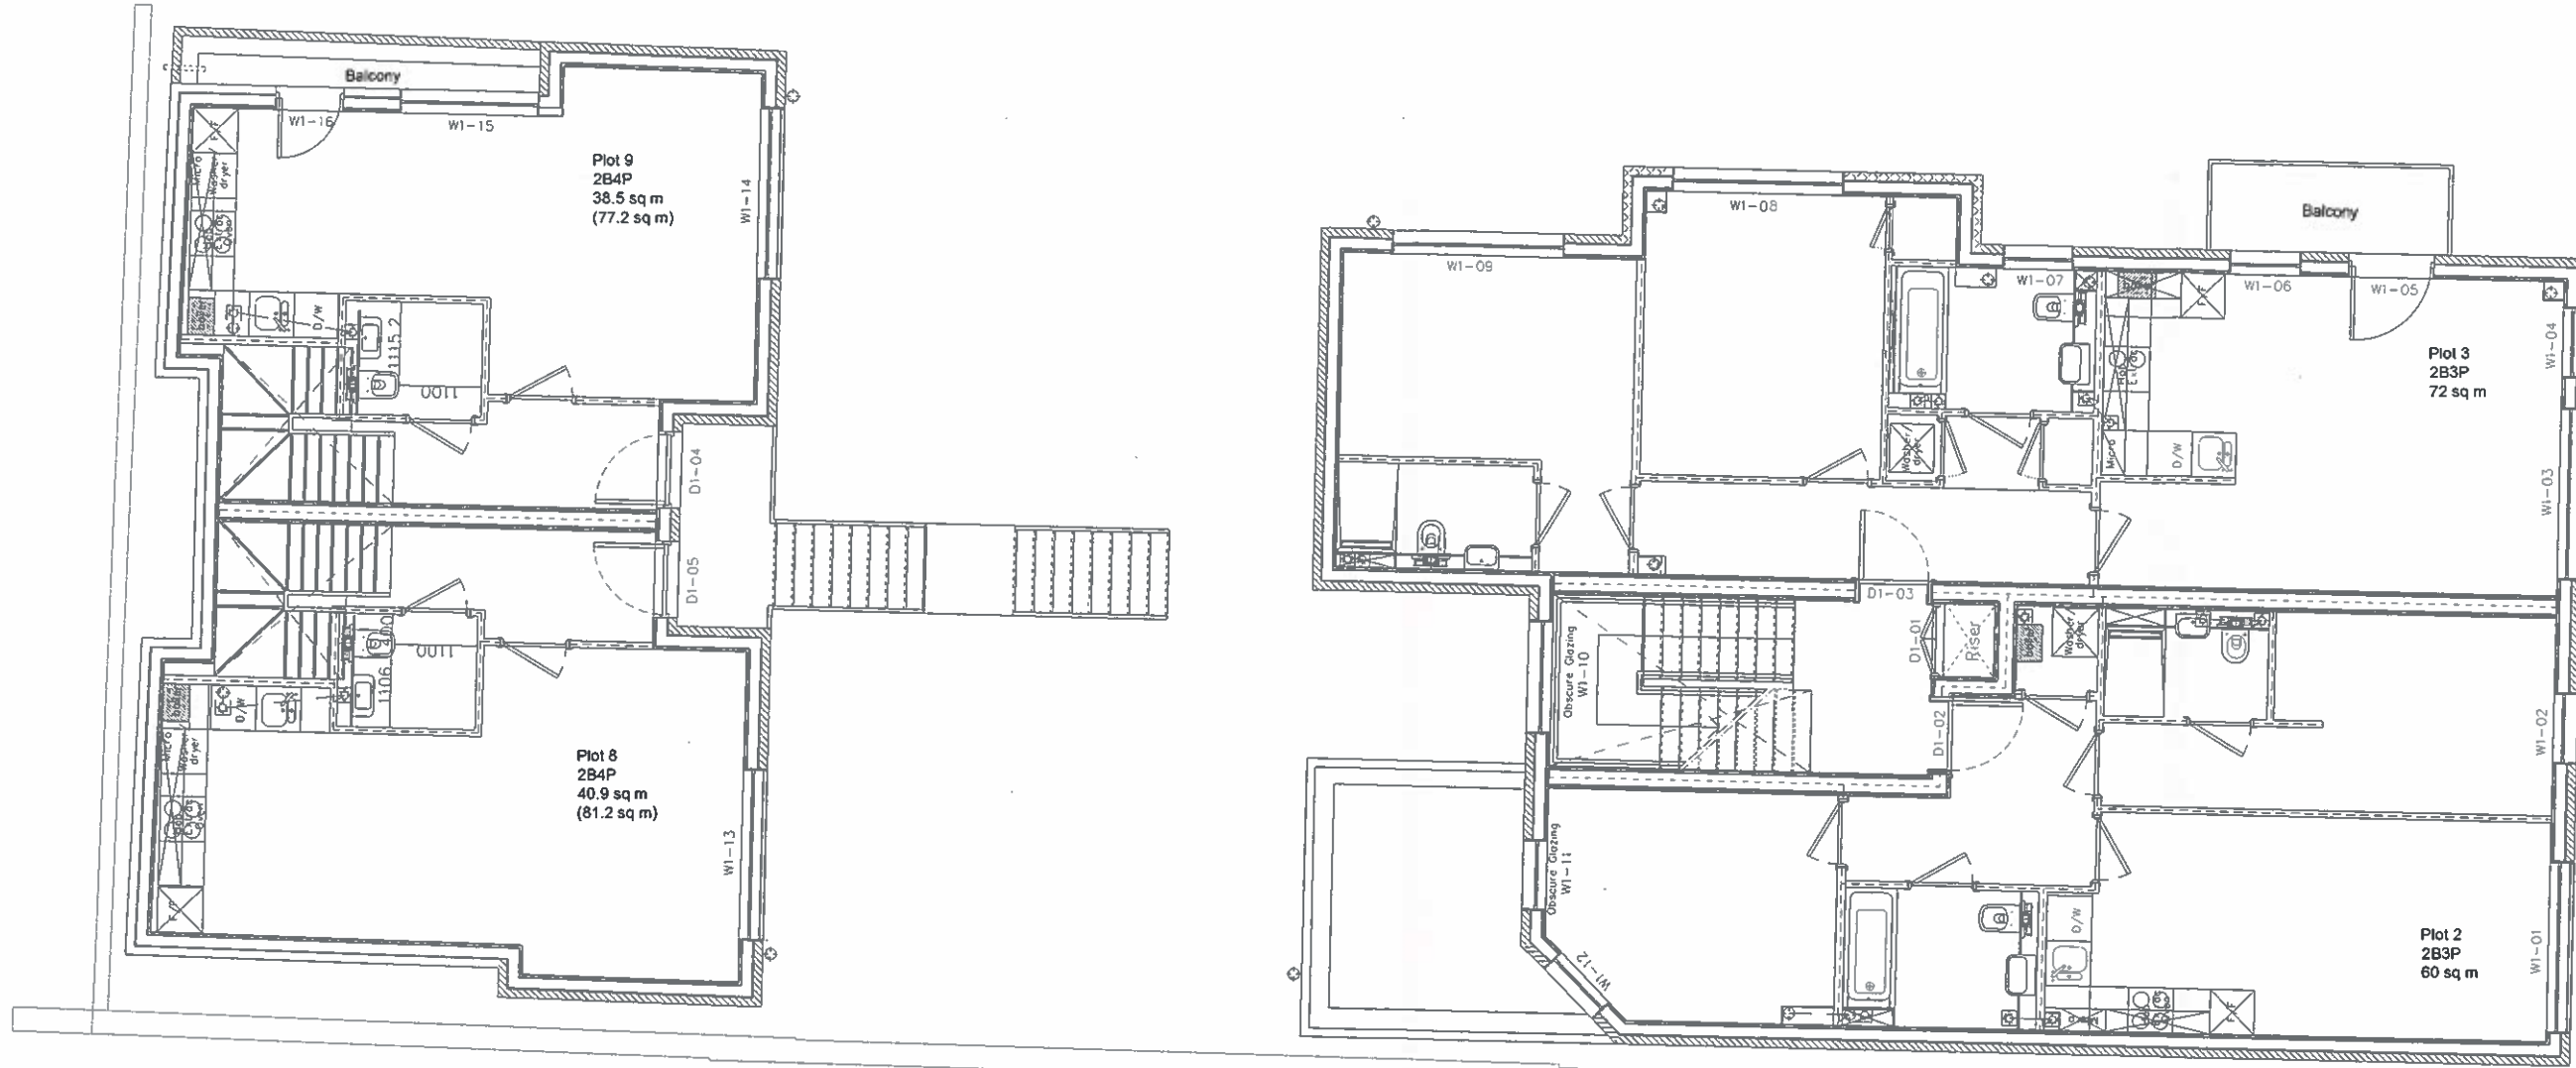

01

FIRST FLOOR PLAN

Material Key

- Brick slip external (Wall type 04)
- Zinc cladding external (Wall type 05)
- Render external (Wall type 06)
- Concrete external (Wall type 01 & 02). Concrete wall & waterproof to engineer specifications
- Boundary wall
- Symbols, icons, etc.
- SVPs, RWP's & VP
- Gas Flues
- Levels benchmark

MGM

CHARTERED ARCHITECTS

10 COLDBATH SQ LONDON EC1R 5HL

020 7713 8100 020 7837 0800

59-61, LEIGHTON ROAD
LONDON
NW5 2QH

FIRST FLOOR PLAN
Approval of details - Condition 2

Scale	1:50@A1	Drawn by	MGM
Date	SEPTEMBER 2015	Checked	SAS
Drawing Number	5381-PL-10-03	Revision	PL01

© 2015 MGM CHARTERED ARCHITECTS. ALL DIMENSIONS ARE TO BE CHECKED AND VERIFIED ON SITE AND ALL DISCREPANCIES REPORTED TO SCM ASSOCIATES PRIOR TO ANY CONSTRUCTION WORK TAKING PLACE. THIS DRAWING IS THE PROPERTY AND COPYRIGHT OF MGM ASSOCIATES AND CAN NOT BE REPRODUCED WITHOUT PERMISSION.

FOR PLANNING