
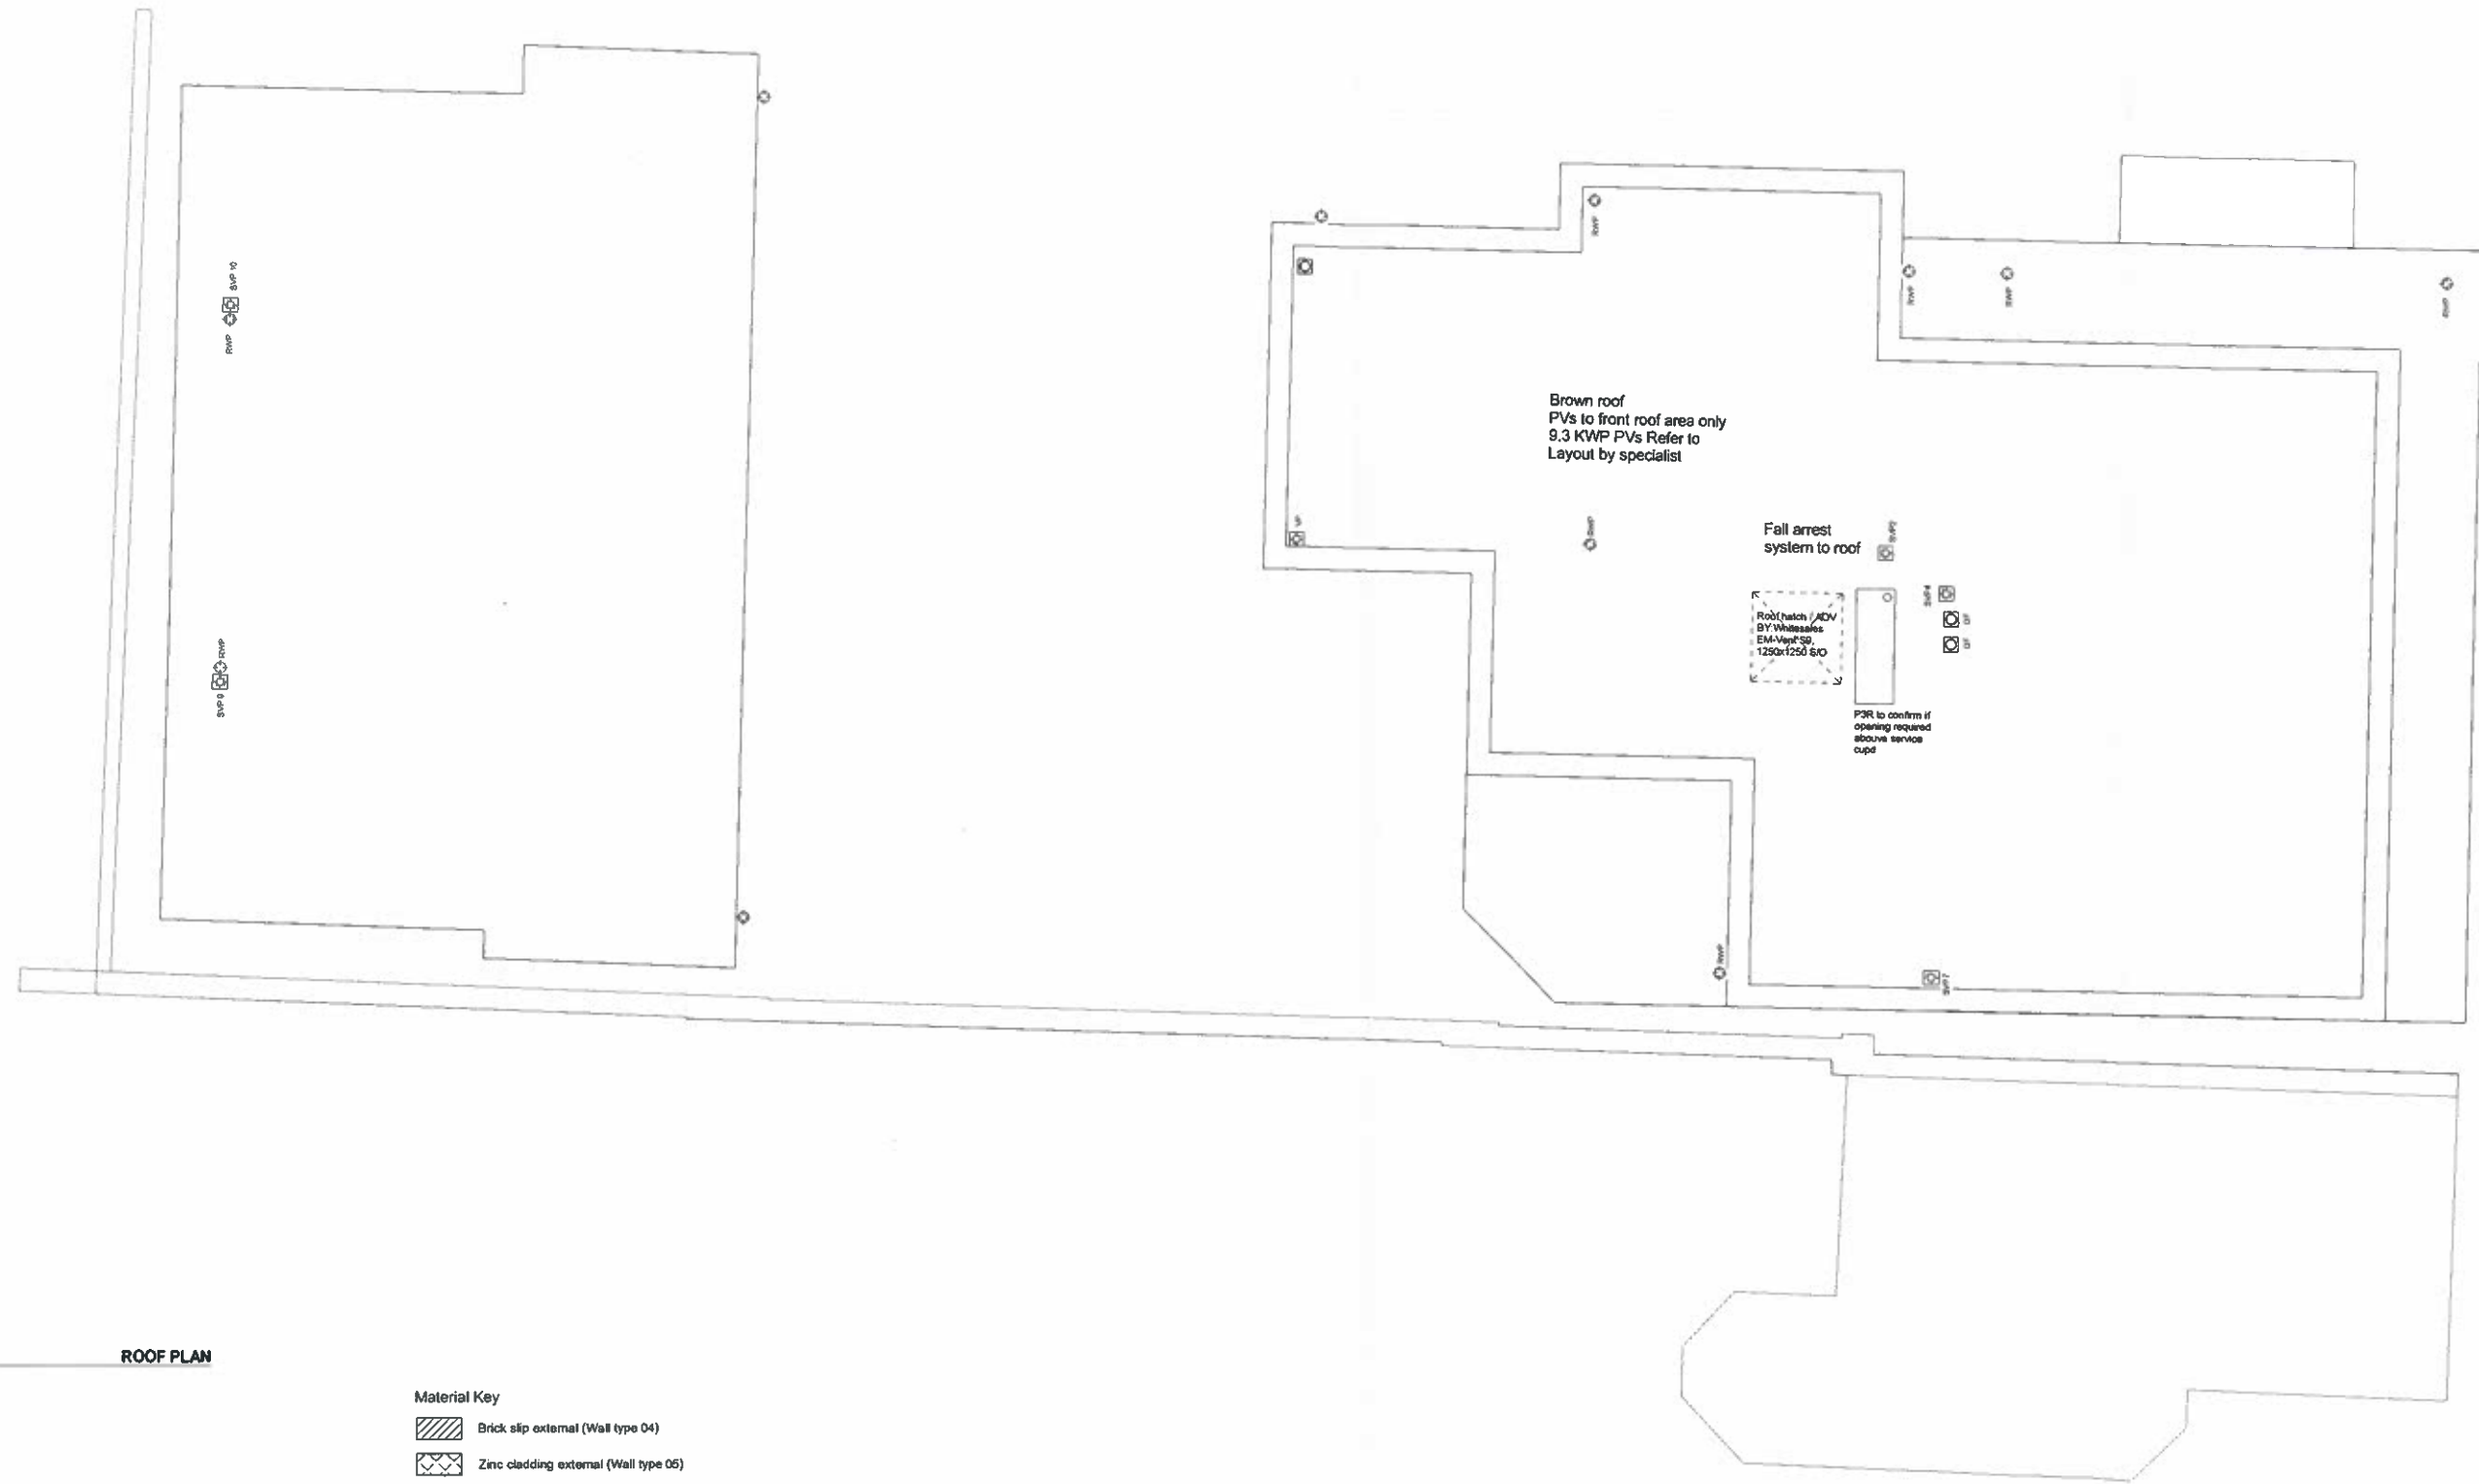


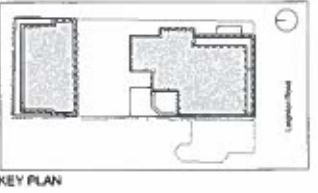

04

ROOF PLAN

Material Key

- Brick slip external (Wall type 04)
- Zinc cladding external (Wall type 05)
- Render external (Wall type 06)
- Concrete external (Wall type 01 & 02). Concrete wall & waterproof to engineer specifications
- Boundary wall

Symbols, icons, etc.

- SVPs, RVPs & VP
- Gas Flues
- Levels benchmark

MGM

CHARTERED ARCHITECTS

10 COLDBATH SQ LONDON EC1R 5HL
020 7713 8100 020 7837 0800

59-61, LEIGHTON ROAD
LONDON
NW5 2QH

ROOF PLAN
Approval of details - Condition 2

Scale	1:50 & A1	Drawn by	MGM
Date	SEPTEMBER 2015	Checked	SAS
Drawing number	S381-PL-10-06	Revision	PL01

THIS DRAWING IS THE PROPERTY AND COPYRIGHT OF MGM ASSOCIATES AND CAN NOT BE REPRODUCED WITHOUT PERMISSION

FOR PLANNING