




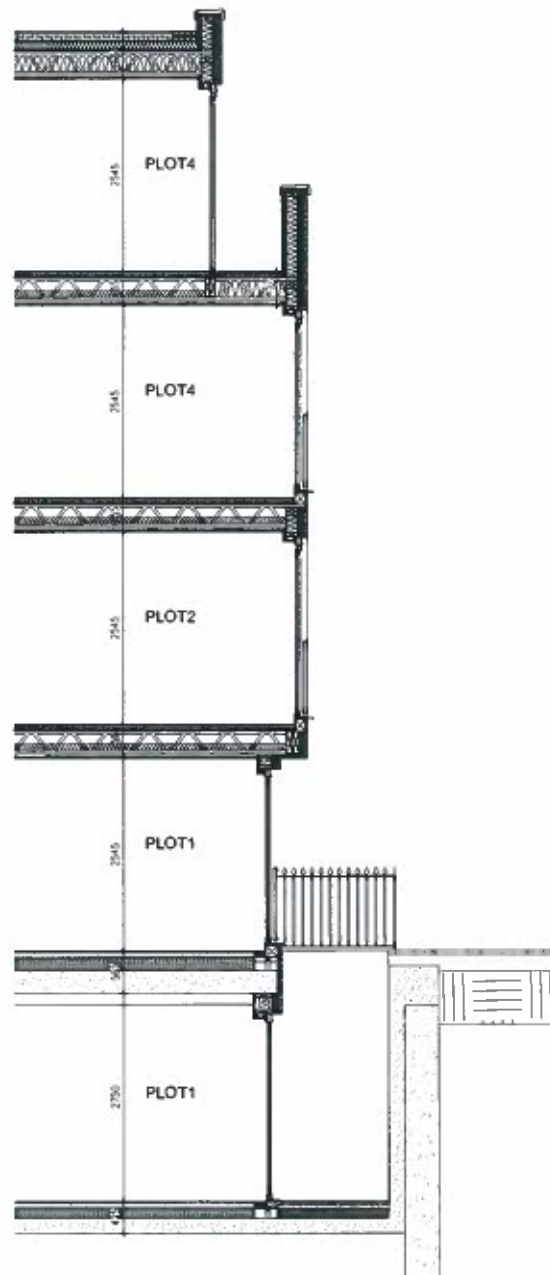


01 South section - External wall 5
Standard Section

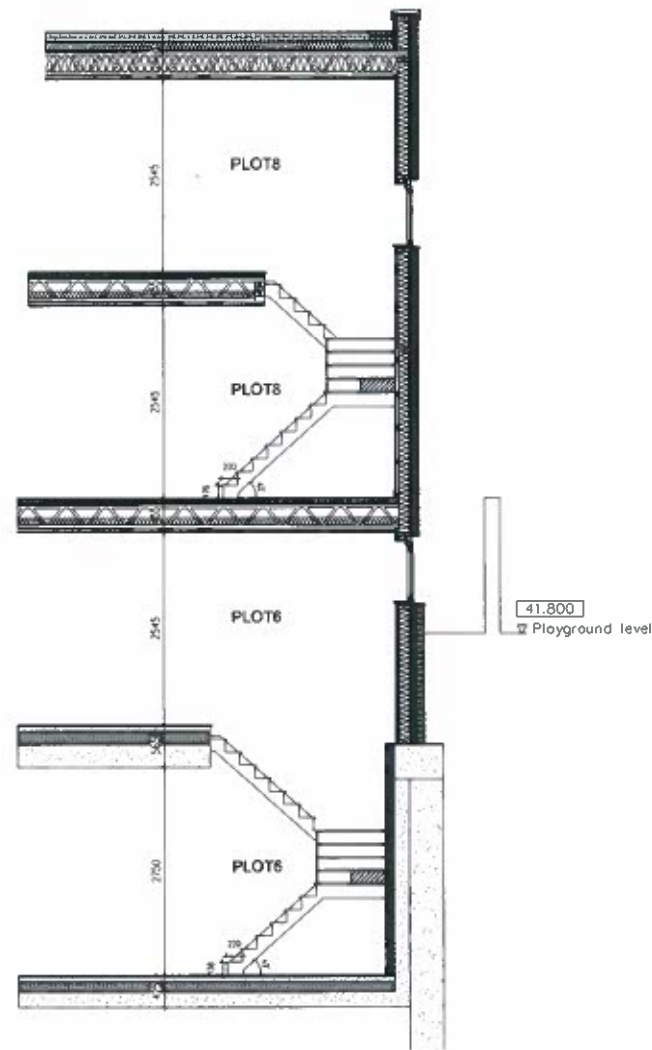


02 North section - External wall 8
Standard Section

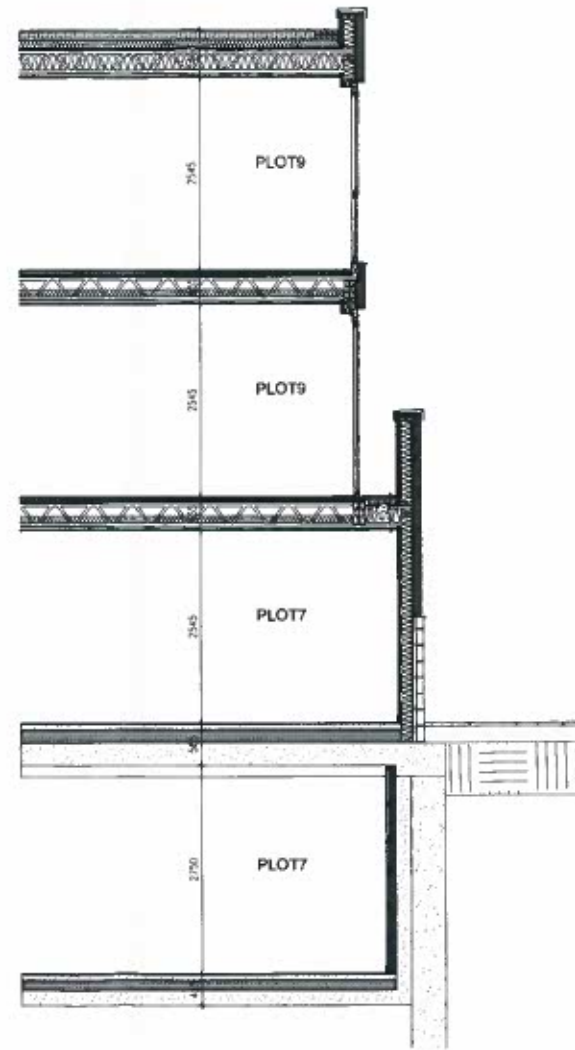

03 East section - External wall 3
Standard Section

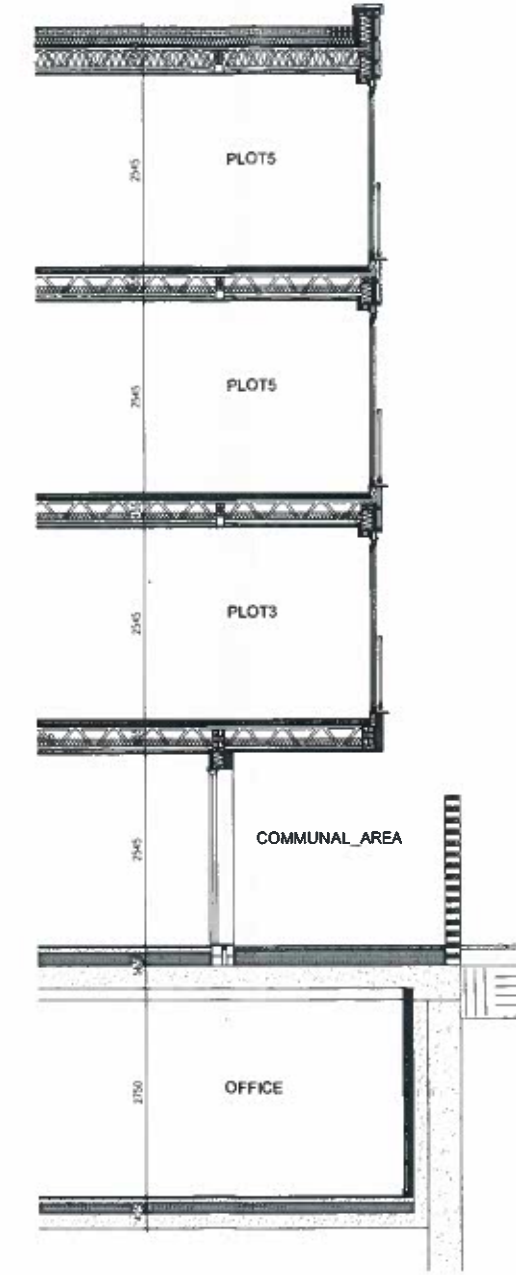

04 East section - External wall 4
Standard Section

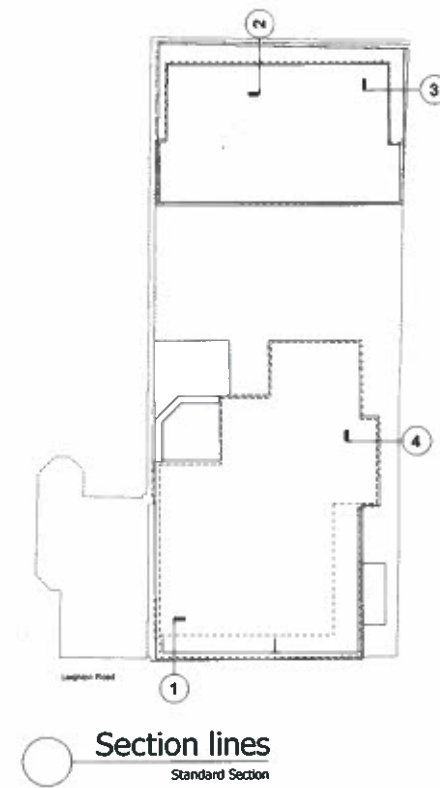

Project: 59-61, LEIGHTON ROAD LONDON NW5 2QH

Task: EXTERNAL WALL SECTIONS Approval of details - Condition 2

Scale: 1:50 (A1)

Date: SEPTEMBER 2015

Drawing Number: 5381-PL-41-12

Drawn by: MGM

Checked: SAS

Revision: PL01

MGM
CHARTERED ARCHITECTS
10 COLDBATH SQ LONDON EC1A 5HL
020 7713 8100 020 7837 0800

FOR PLANNING