
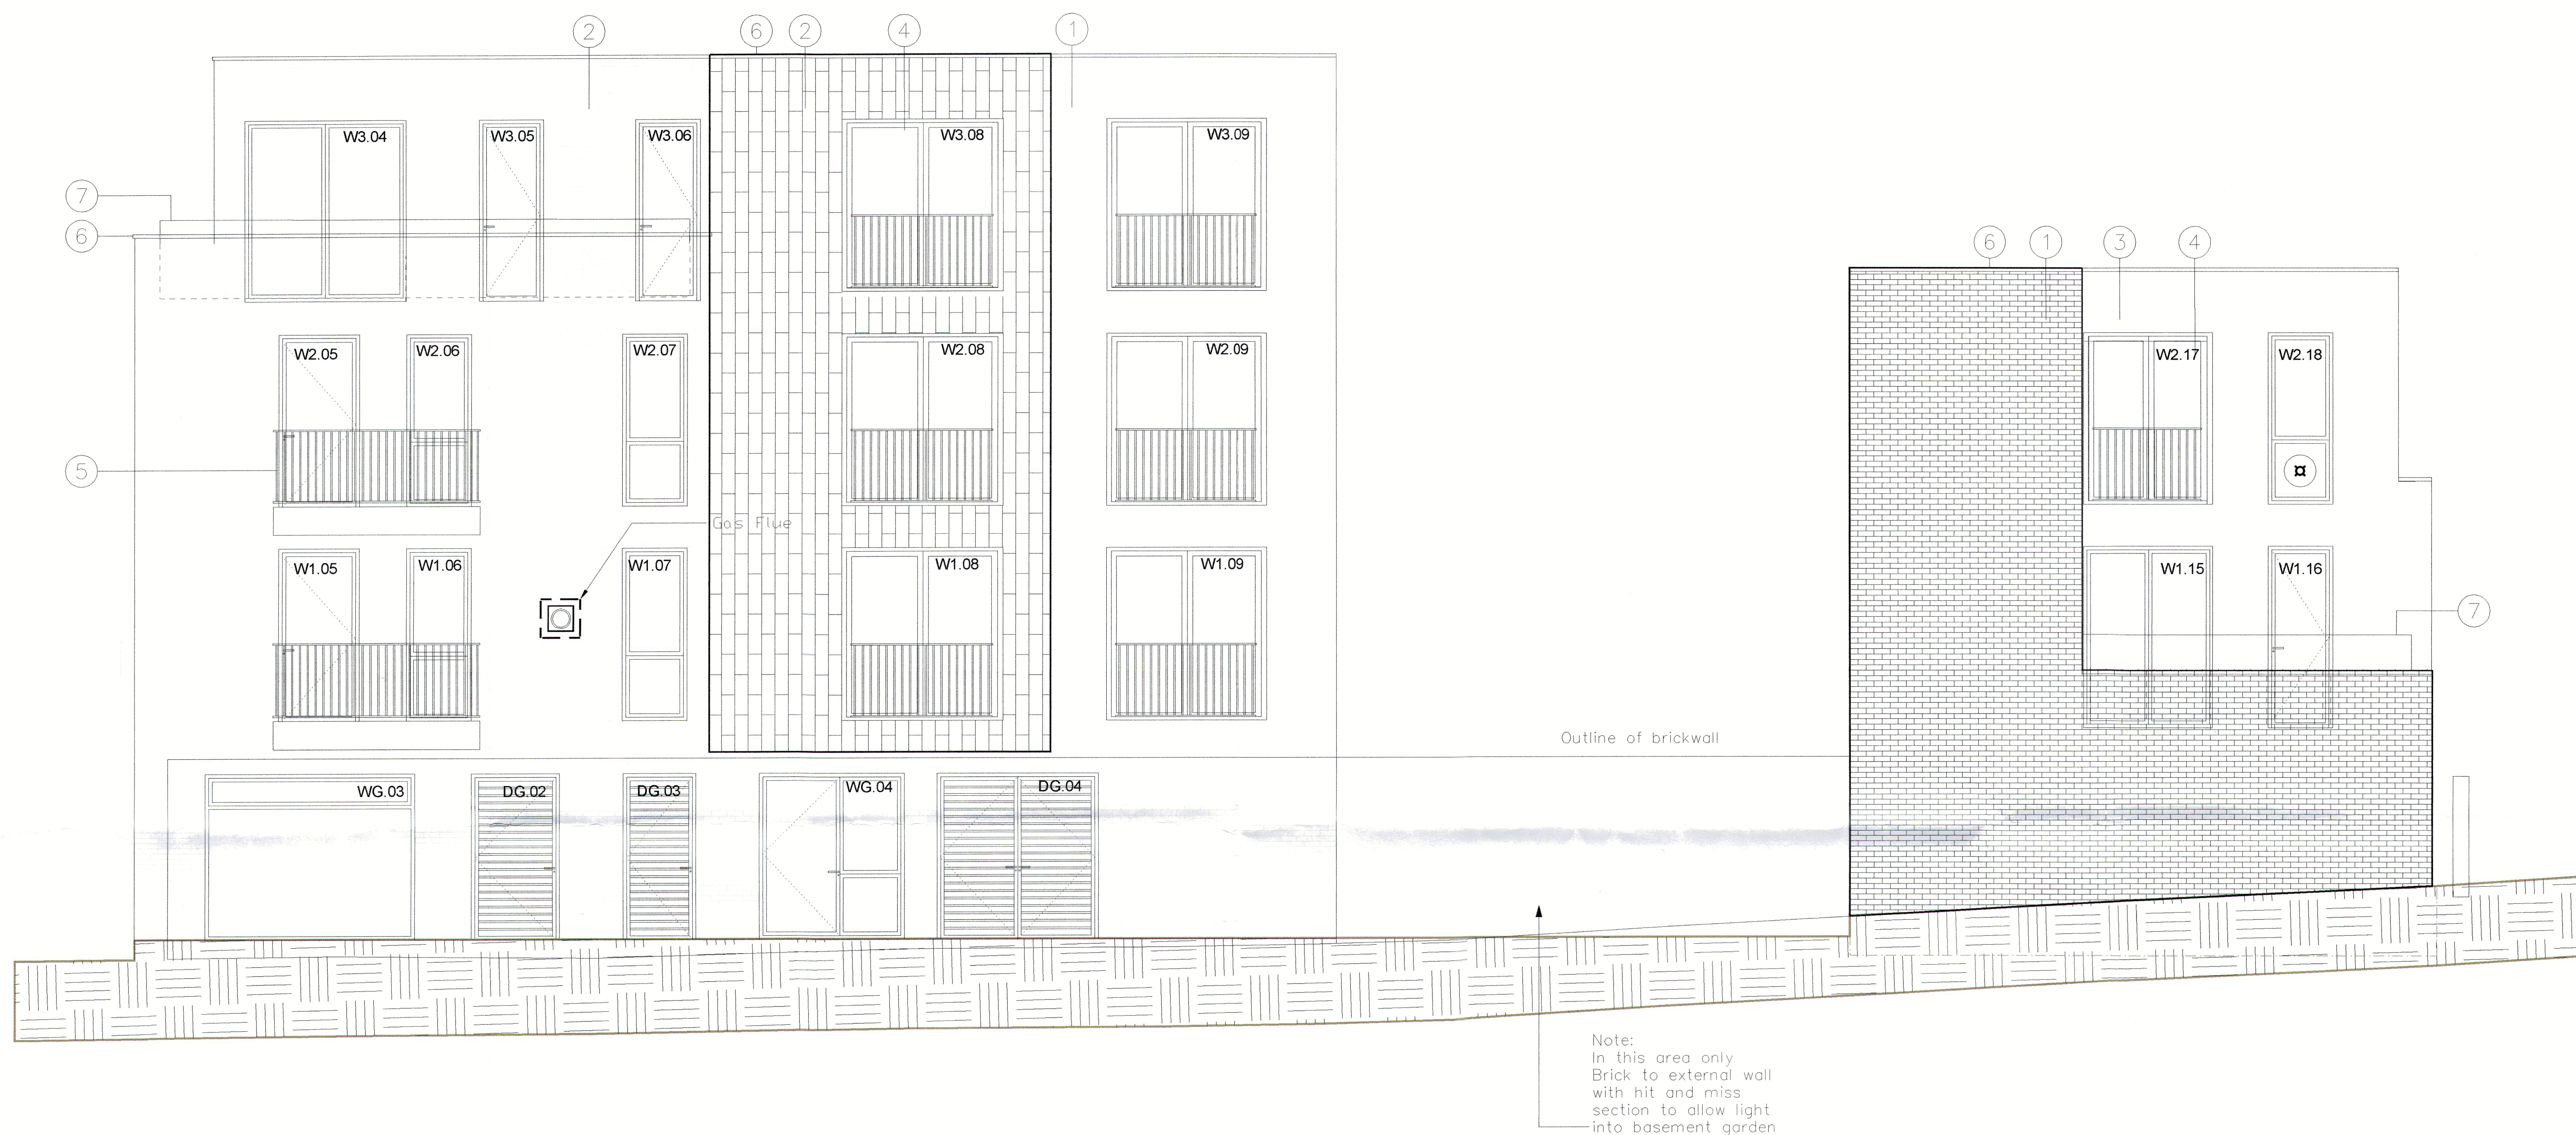


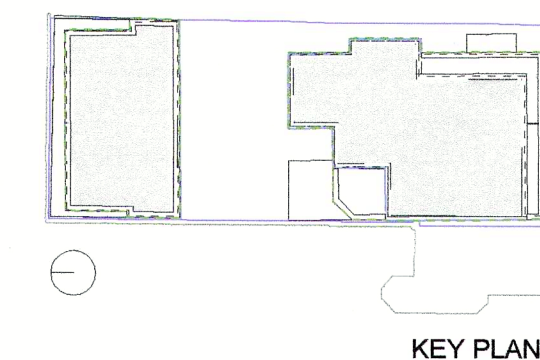

East Elevation

SCALE 1:50@A1

Material Key

- | | | | |
|---|---|---|-------------------|
| 1 | Brick slip external (Wall type 04) | ★ | Obscured glazing |
| 2 | Zinc cladding external (Wall type 05) | ■ | Opaque glazing |
| 3 | Render external (Wall type 06) colour RAL 7006 | □ | Gas External Flue |
| 4 | Timber and metal composite window other frame colour RAL 8019 | | |
| 5 | Metal balcony (to SE details) colour RAL 8019 | | |
| 6 | Zinc coping to match cladding | | |
| 7 | Glazed balustrade | | |

Revisions

MGM

CHARTERED ARCHITECTS

10 COLDBATH SQ LONDON EC1R 5HL

Tel 020 7713 8100 Fax 020 7837 0800

Project 59-61, LEIGHTON ROAD
LONDON
NW5 2QH

Title
EAST ELEVATION
Approval of details - Condition 3

Scale	1:50@A1	Drawn by	MGM
Date	SEPTEMBER 2015	Checked	SAS
Drawing Number	5381-PL-30-11	Revision	P1

DO NOT SCALE FROM THIS DRAWING. ALL DIMENSIONS ARE TO BE CHECKED AND VERIFIED ON SITE AND ALL DISCREPANCIES REPORTED TO MGM ASSOCIATES PRIOR TO ANY CONSTRUCTION WORK TAKING PLACE.
THIS DRAWING IS THE PROPERTY AND COPYRIGHT OF MGM ASSOCIATES AND CAN NOT BE REPRODUCED WITHOUT PERMISSION.

FOR PLANNING