


- 1.1) USE WRITTEN DIMENSIONS ONLY
- 1.2) ALL DIMENSIONS ARE IN MM UNLESS SPECIFIED
- 1.3) ASSUME ALL SITE DETAILS ARE EXISTING UNLESS SPECIFIED

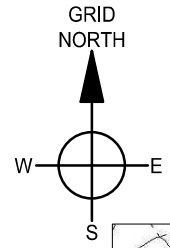


SITE LOCATION



SITE LOCATION (SCALE 1:1250)

SITE LOCATION

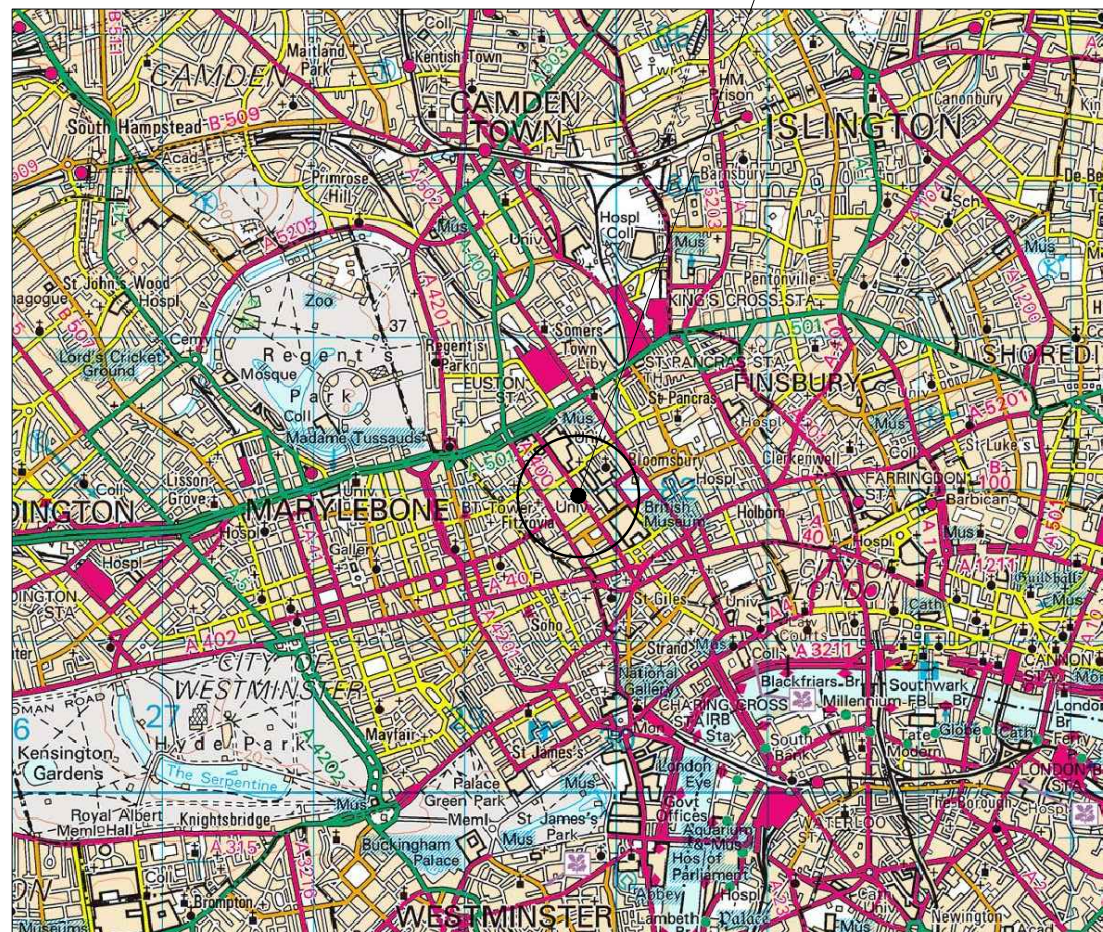

SITE LOCATION (SCALE 1:50000)

REV	ISSUE	DATE	DRN	APP
B	ANTENNA AND EQUIPMENT LOCATIONS AMENDED	17.09.15	GB	GD
A	FIRST ISSUE	14.09.15	GB	GD

© THIS DRAWING IS THE COPYRIGHT OF NET COVERAGE SOLUTIONS LTD AND MAY NOT BE REPRODUCED OR DISCLOSED TO A THIRD PARTY IN ANY FORM WITHOUT WRITTEN PERMISSION



NET COVERAGE SOLUTIONS
CRAVEN COURT
STANHOPE ROAD
CAMBERLEY
SURREY GU15 3BS

TEL: +44(0)1276 854440
FAX: +44(0)1276 854450



CTIL

OPERATOR REF NO. CTILid:TBC TEF:78359

OPERATOR: CTIL

DRAWING TITLE: SITE LOCATION MAPS

SCALE: AS SHOWN

SITE NO. 78359

SITE NAME: RADA 62-64 GOWER STREET

SITE ADDRESS: RADA
62-64 GOWER STREET
LONDON
WC1E 6ED

OS GRID REFERENCE:
529749/181980

DRAWN: GB CHK: GD APP: GD

DATE: 14.09.15

SITE NO.	OPERATOR	DRG NO.	REVISION
78359	- CTIL -	100	- B

ORIGINAL DRAWING SIZE: A3



LOCATION PHOTOGRAPH

DIRECTIONS TO SITE:



HEADING SOUTH ON M1

AT JUNCTION 1 TAKE SLIPROAD LEFT TO A406 TOWARDS BRENT CROSS / C.LONDON. AFTER 0.5 TAKE SLIPROAD LEFT. AT ROUNDABOUT TAKE 3RD EXIT. KEEP STRAIGHT ON TO BRENTFIELD GARDENS. KEEP STRAIGHT ON TO A41 (HENDON WAY). AFTER 2.8 MILES KEEP LEFT TO STAY ON A41. KEEP STRAIGHT ON TO B525 (AVENUE ROAD). AFTER 0.7 MILE TURN RIGHT ONTO A5205 (PRINCE ALBERT ROAD). TURN LEFT ONTO A41 (PARK ROAD). AFTER 0.5 MILE KEEP LEFT ONTO PARK ROAD. TURN RIGHT ONTO A501 MARYLEBONE ROAD AFTER 0.2 MILE. KEEP LEFT ONTO EUSTON ROAD AFTER 0.7 MILE. TURN RIGHT ONTO A400 (HAMPSTEAD ROAD). KEEP RIGHT THEN TURN LEFT ONTO EUSTON ROAD. BEAR RIGHT ONTO A400 (GOWER STREET). SITE IS ON LEFT AFTER 0.3 MILE.

THESE DRAWINGS COMPLY WITH STANDARD ICNIRP DESIGN GUIDELINES.

GENERAL NOTES:

- 1.1) USE WRITTEN DIMENSIONS ONLY
- 1.2) ALL DIMENSIONS ARE IN MM UNLESS SPECIFIED
- 1.3) ASSUME ALL SITE DETAILS ARE EXISTING UNLESS SPECIFIED

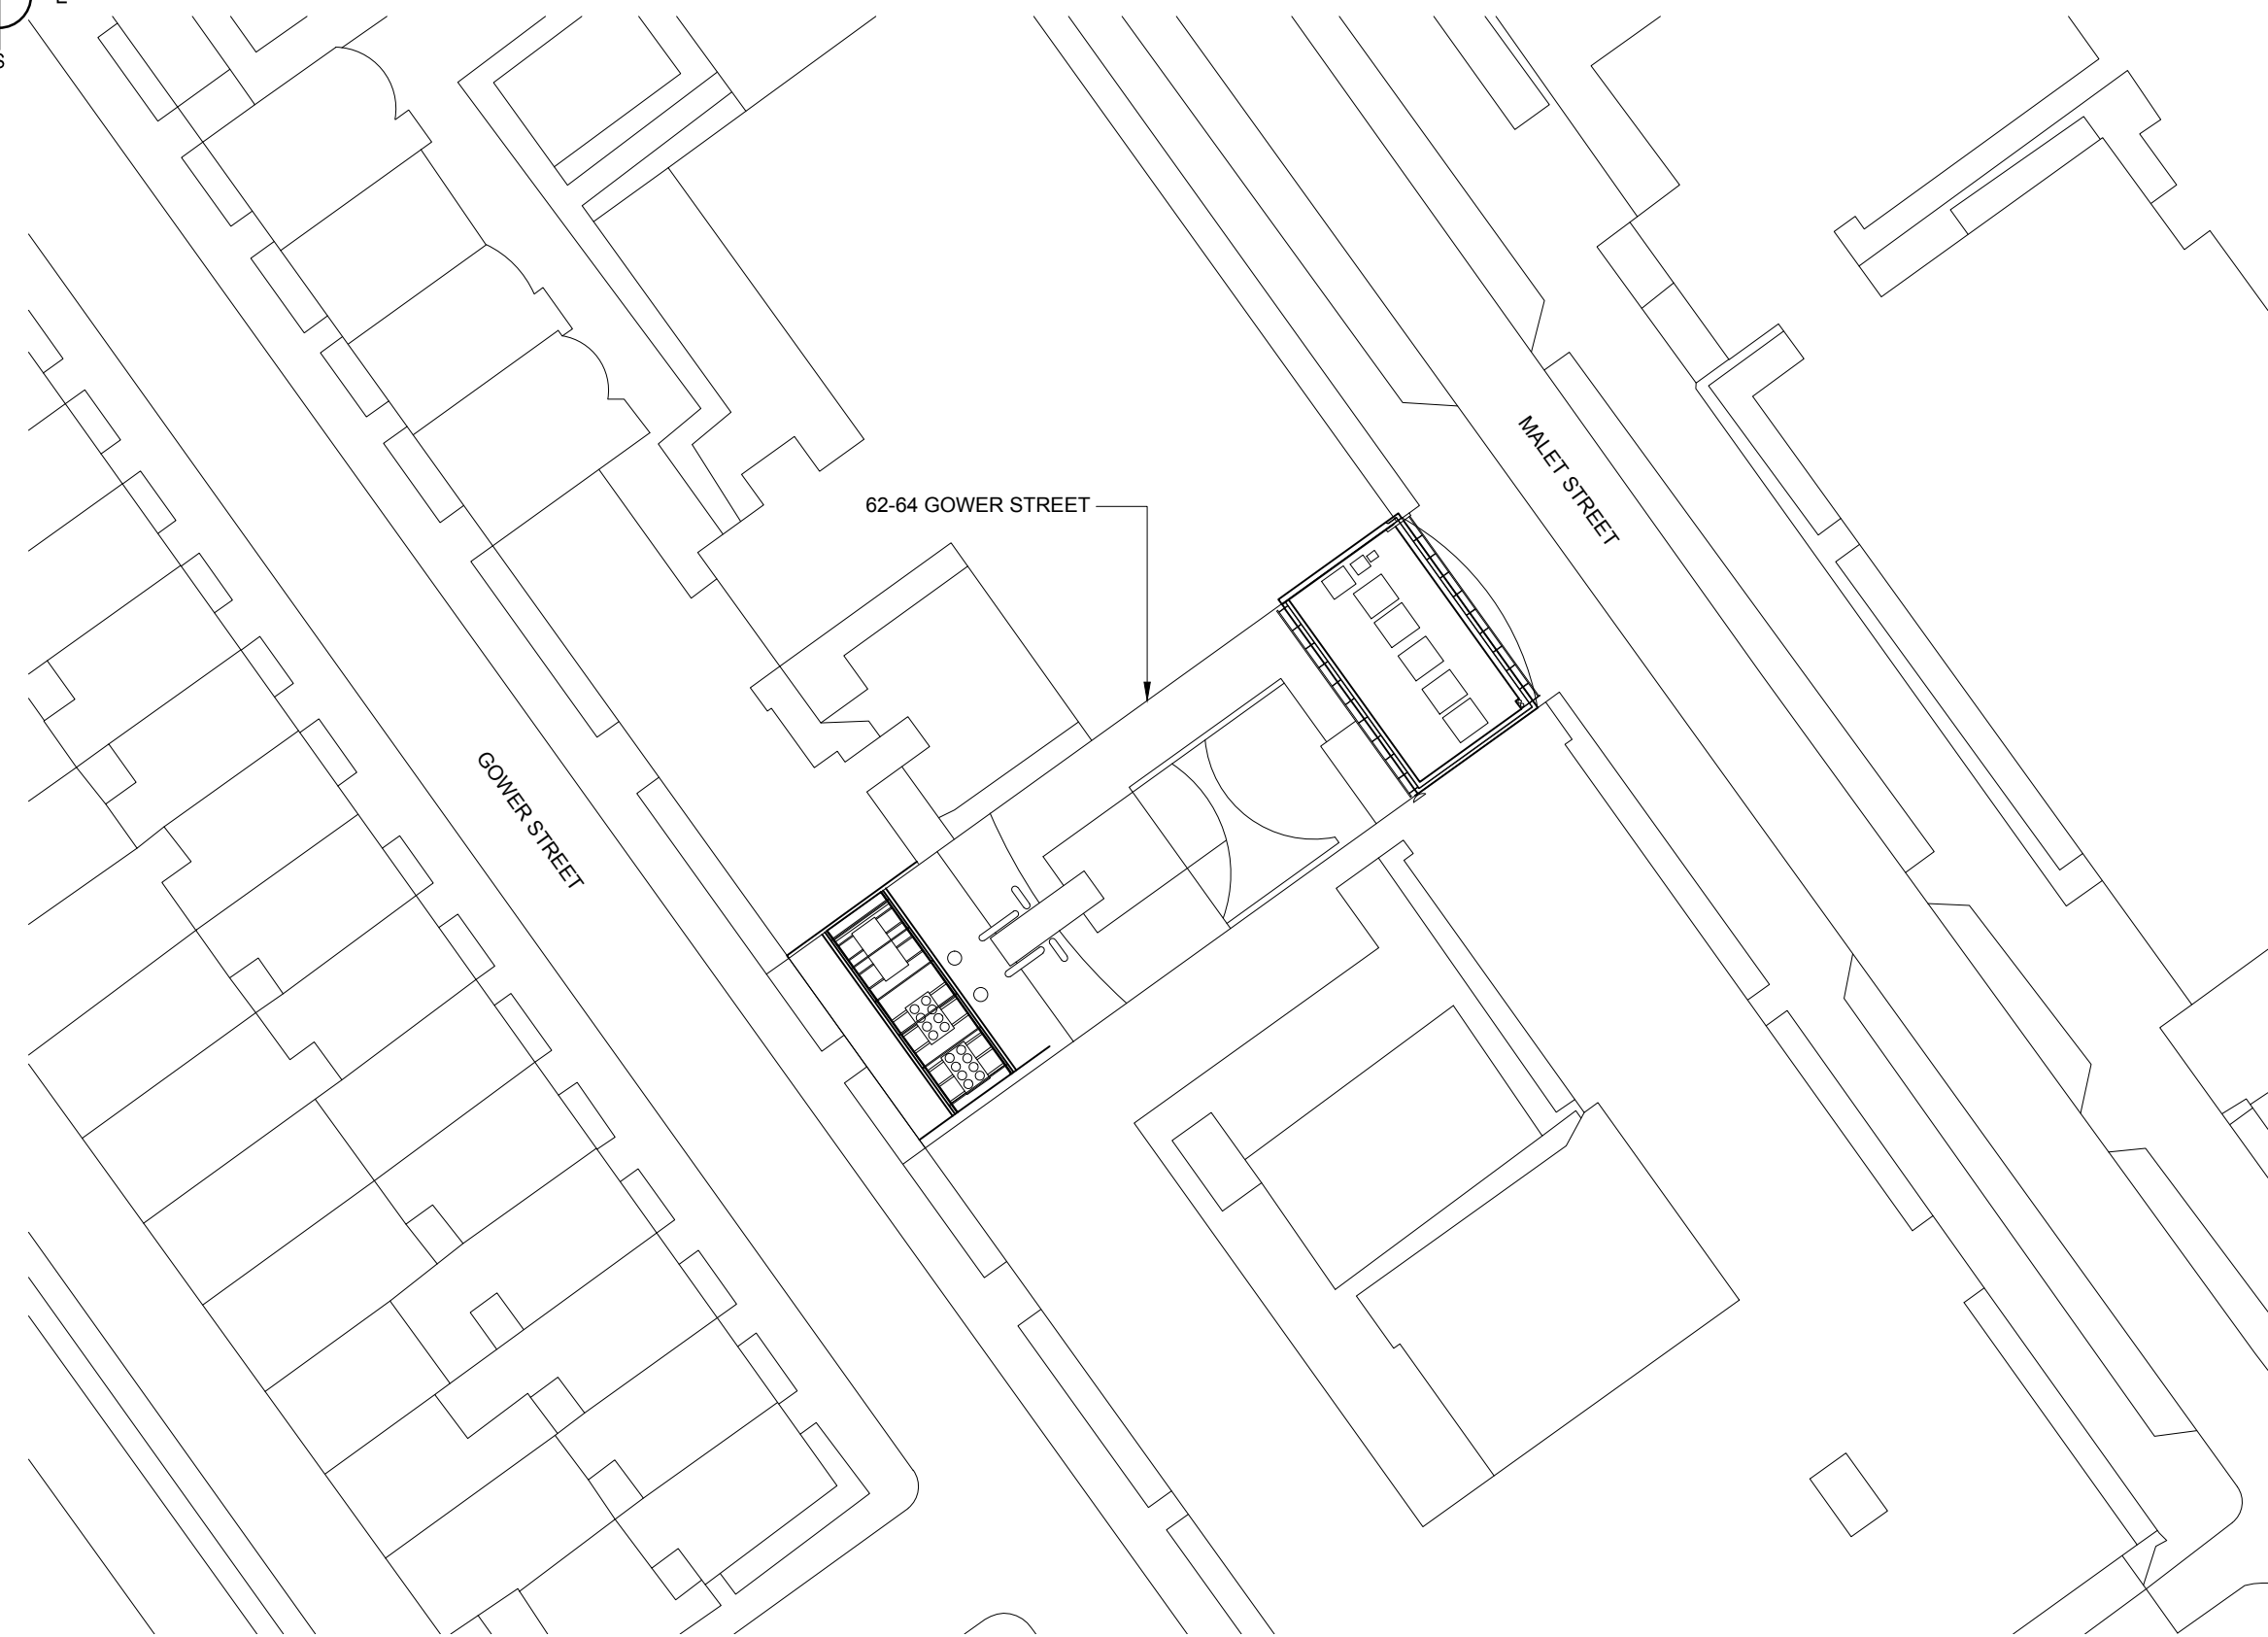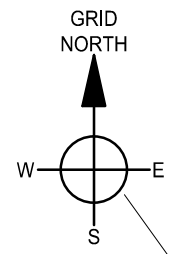

EXISTING SITE LAYOUT PLAN (SCALE 1:250)

REV	ISSUE	DATE	DRN	APP
B	ANTENNA AND EQUIPMENT LOCATIONS AMENDED	17.09.15	GB	GD
A	FIRST ISSUE	14.09.15	GB	GD

© THIS DRAWING IS THE COPYRIGHT OF NET COVERAGE SOLUTIONS LTD AND MAY NOT BE REPRODUCED OR DISCLOSED TO A THIRD PARTY IN ANY FORM WITHOUT WRITTEN PERMISSION



NET COVERAGE SOLUTIONS
 CRAVEN COURT
 STANHOPE ROAD
 CAMBERLEY
 SURREY GU15 3BS
 TEL: +44(0)1276 854440
 FAX: +44(0)1276 854450



OPERATOR REF NO. CTILid:TBC TEF:78359

OPERATOR: CTIL

DRAWING TITLE: SITE LAYOUT PLAN EXISTING

SCALE: 1:250

SITE NO. 78359

SITE NAME: RADA 62-64 GOWER STREET

SITE ADDRESS: RADA
 62-64 GOWER STREET
 LONDON
 WC1E 6ED

OS GRID REFERENCE:
 529749/181980

DRAWN: GB CHK: GD APP: GD

DATE: 14.09.15



SITE NO.	OPERATOR	DRG NO.	REVISION
78359	- CTIL -	201	- B

ORIGINAL DRAWING SIZE: A3

THESE DRAWINGS COMPLY WITH STANDARD ICNIRP DESIGN GUIDELINES.

GENERAL NOTES:

- 1.1) USE WRITTEN DIMENSIONS ONLY
- 1.2) ALL DIMENSIONS ARE IN MM UNLESS SPECIFIED
- 1.3) ASSUME ALL SITE DETAILS ARE EXISTING UNLESS SPECIFIED

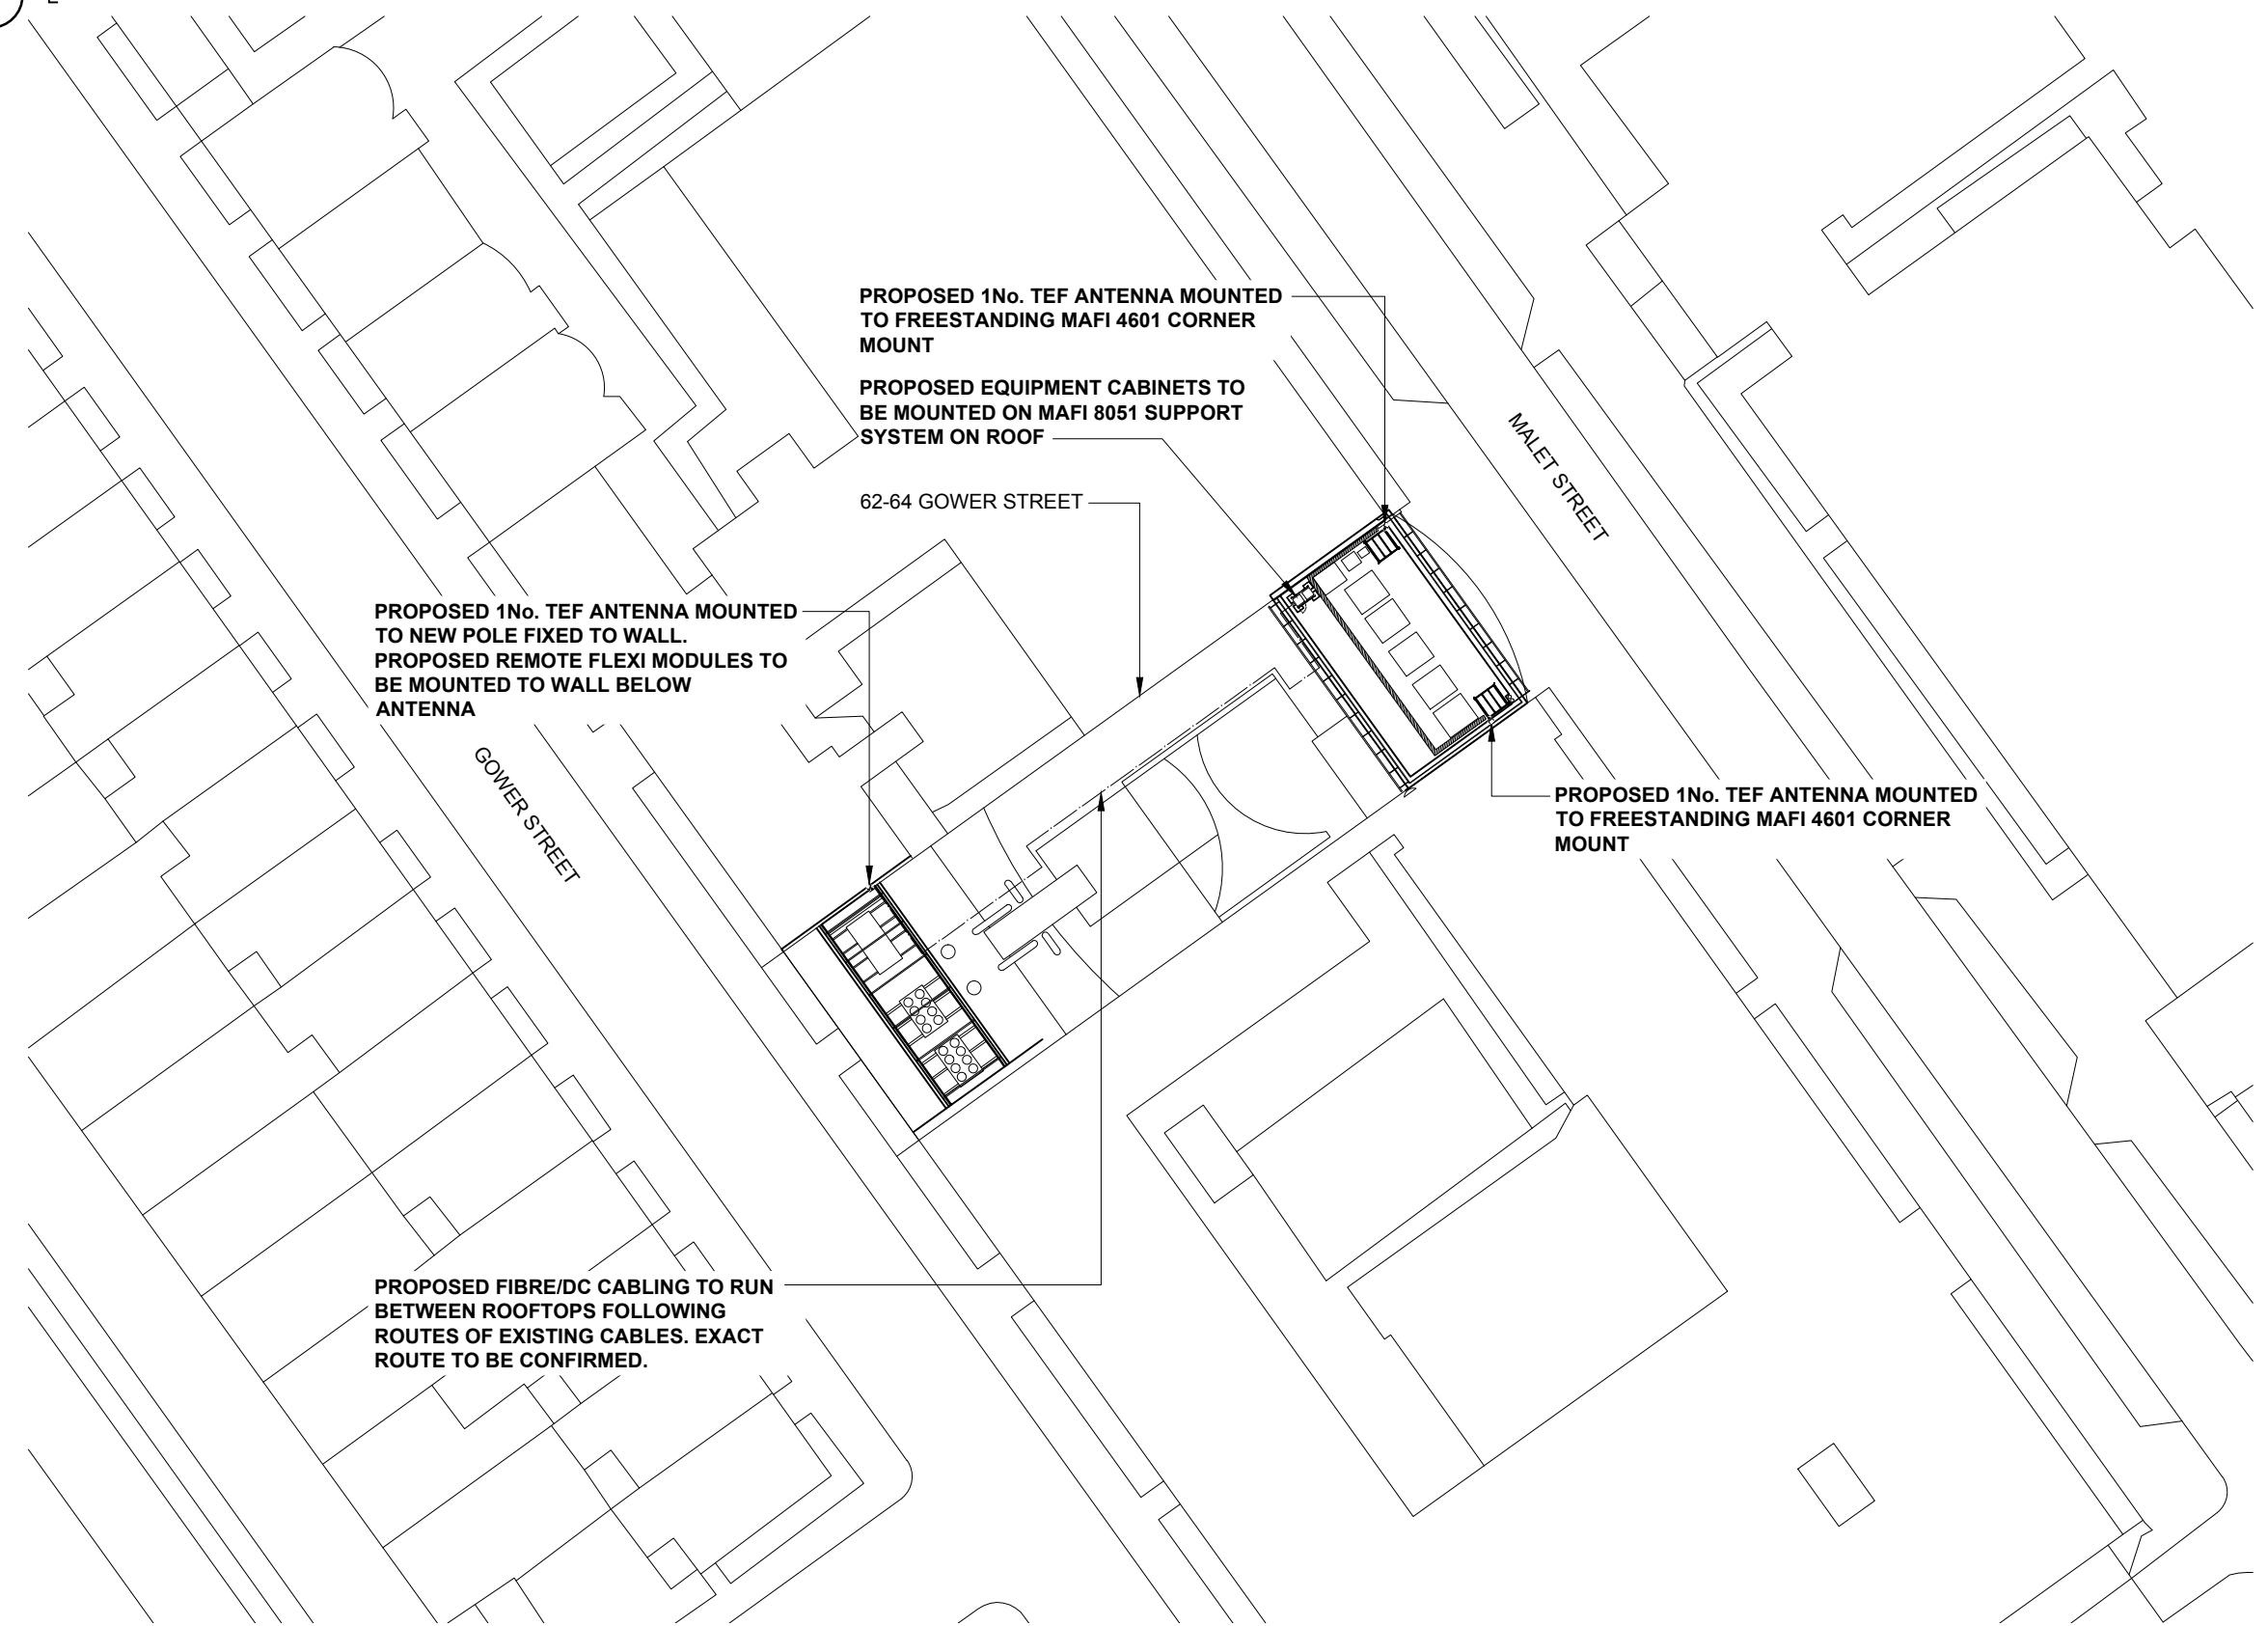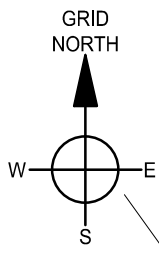

PROPOSED SITE LAYOUT PLAN (SCALE 1:250)

REV	ISSUE	DATE	DRN	APP
B	ANTENNA AND EQUIPMENT LOCATIONS AMENDED	17.09.15	GB	GD
A	FIRST ISSUE	14.09.15	GB	GD

© THIS DRAWING IS THE COPYRIGHT OF NET COVERAGE SOLUTIONS LTD AND MAY NOT BE REPRODUCED OR DISCLOSED TO A THIRD PARTY IN ANY FORM WITHOUT WRITTEN PERMISSION



NET COVERAGE SOLUTIONS
 CRAVEN COURT
 STANHOPE ROAD
 CAMBERLEY
 SURREY GU15 3BS
 TEL: +44(0)1276 854440
 FAX: +44(0)1276 854450



OPERATOR REF NO. CTILid:TBC TEF:78359

OPERATOR: CTIL

DRAWING TITLE: SITE LAYOUT PLAN PROPOSED

SCALE: 1:250

SITE NO. 78359

SITE NAME: RADA 62-64 GOWER STREET

SITE ADDRESS: RADA
 62-64 GOWER STREET
 LONDON
 WC1E 6ED

OS GRID REFERENCE:
 529749/181980

DRAWN: GB CHK: GD APP: GD

DATE: 14.09.15


SITE NO.	OPERATOR	DRG NO.	REVISION
78359	- CTIL -	202	- B

ORIGINAL DRAWING SIZE: A3

THESE DRAWINGS COMPLY WITH STANDARD ICNIRP DESIGN GUIDELINES.

GENERAL NOTES:

- 1.1) USE WRITTEN DIMENSIONS ONLY
- 1.2) ALL DIMENSIONS ARE IN MM UNLESS SPECIFIED
- 1.3) ASSUME ALL SITE DETAILS ARE EXISTING UNLESS SPECIFIED

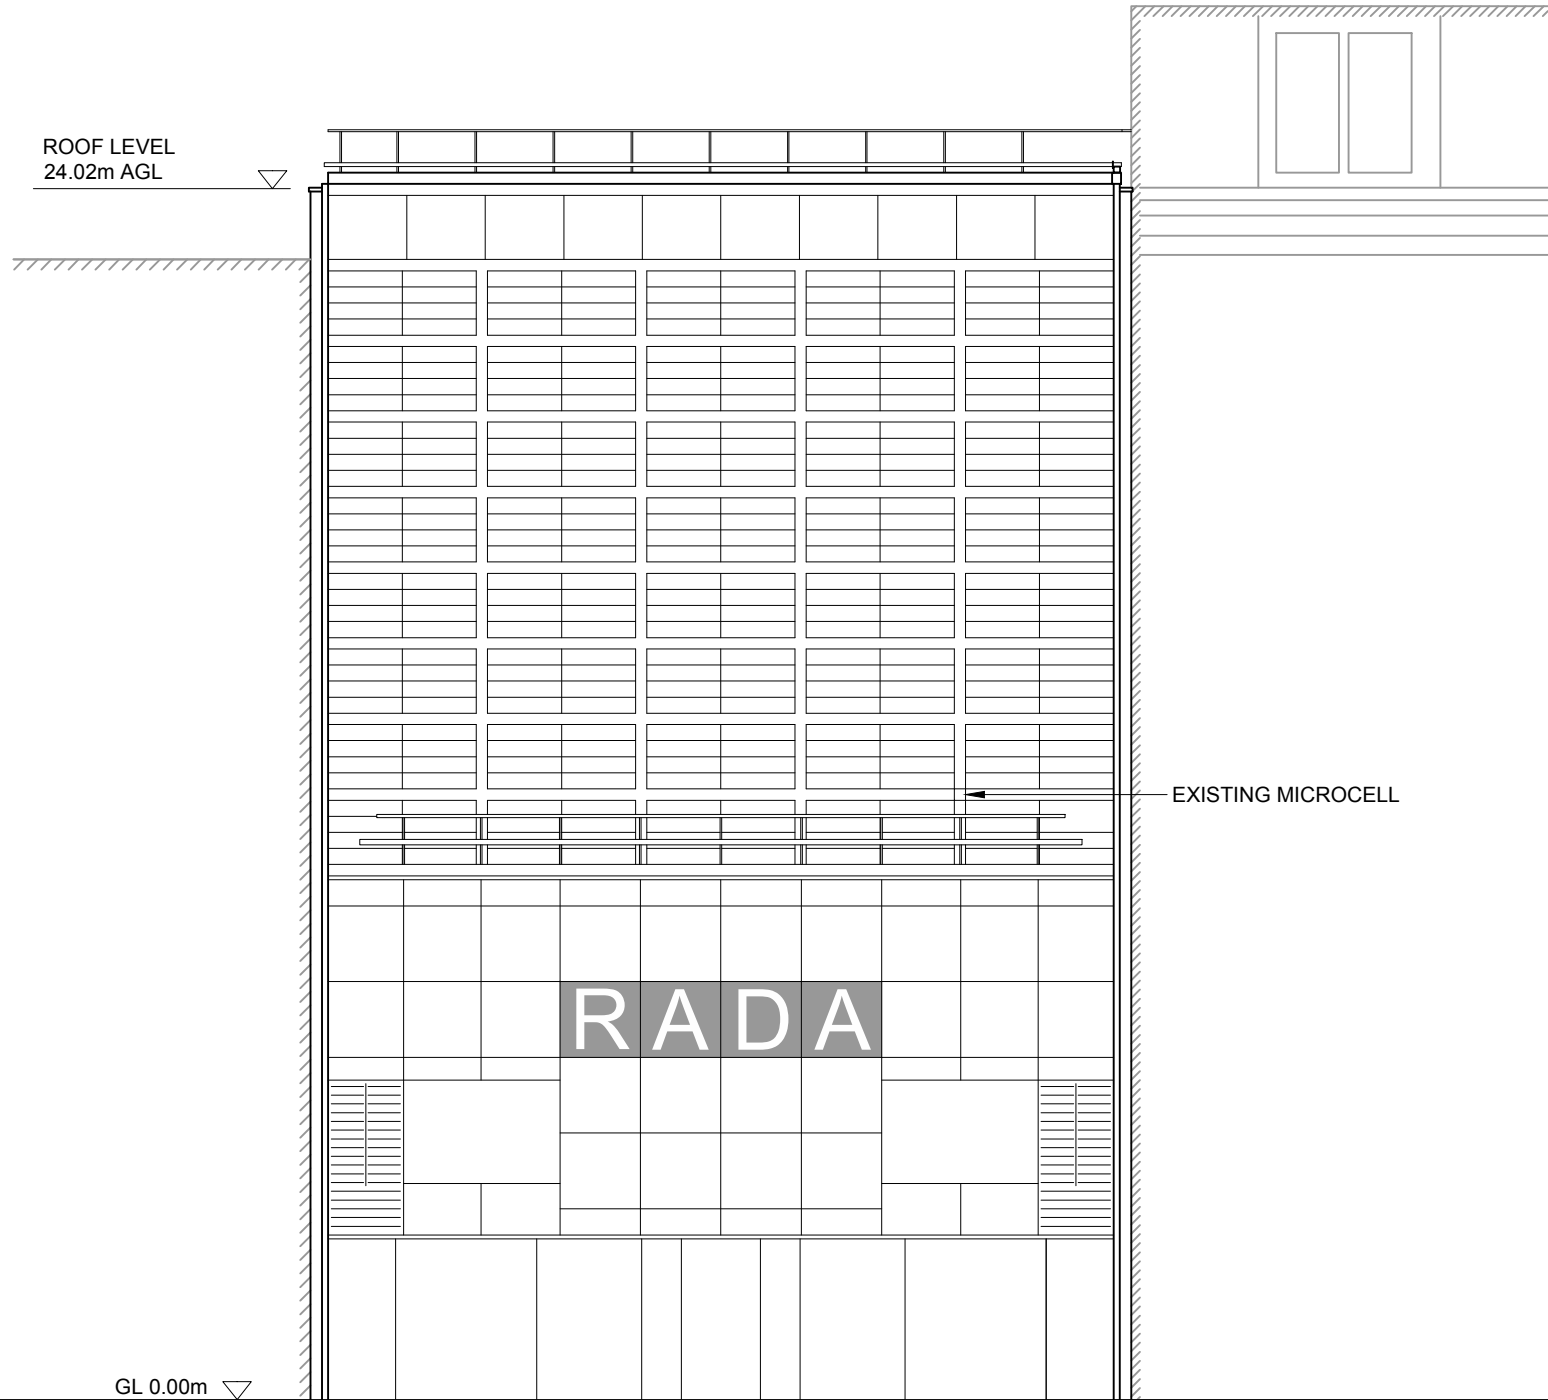

EXISTING NORTH-EAST ELEVATION (SCALE 1:150)

REV	ISSUE	DATE	DRN	APP
B	ANTENNA AND EQUIPMENT LOCATIONS AMENDED	17.09.15	GB	GD
A	FIRST ISSUE	14.09.15	GB	GD

© THIS DRAWING IS THE COPYRIGHT OF NET COVERAGE SOLUTIONS LTD AND MAY NOT BE REPRODUCED OR DISCLOSED TO A THIRD PARTY IN ANY FORM WITHOUT WRITTEN PERMISSION



NET COVERAGE SOLUTIONS
 CRAVEN COURT
 STANHOPE ROAD
 CAMBERLEY
 SURREY GU15 3BS
 TEL: +44(0)1276 854440
 FAX: +44(0)1276 854450



OPERATOR REF NO. CTILid:TBC TEF:78359

OPERATOR: CTIL

DRAWING TITLE: NORTH-EAST ELEVATION EXISTING

SCALE: 1:150

SITE NO. 78359

SITE NAME: RADA 62-64 GOWER STREET

SITE ADDRESS: RADA
 62-64 GOWER STREET
 LONDON
 WC1E 6ED

OS GRID REFERENCE:
 529749/181980

DRAWN: GB CHK: GD APP: GD

DATE: 14.09.15


SITE NO.	OPERATOR	DRG NO.	REVISION
78359	- CTIL -	301	- B

ORIGINAL DRAWING SIZE: A3

THESE DRAWINGS COMPLY WITH STANDARD ICNIRP DESIGN GUIDELINES.

GENERAL NOTES:

- 1.1) USE WRITTEN DIMENSIONS ONLY
- 1.2) ALL DIMENSIONS ARE IN MM UNLESS SPECIFIED
- 1.3) ASSUME ALL SITE DETAILS ARE EXISTING UNLESS SPECIFIED

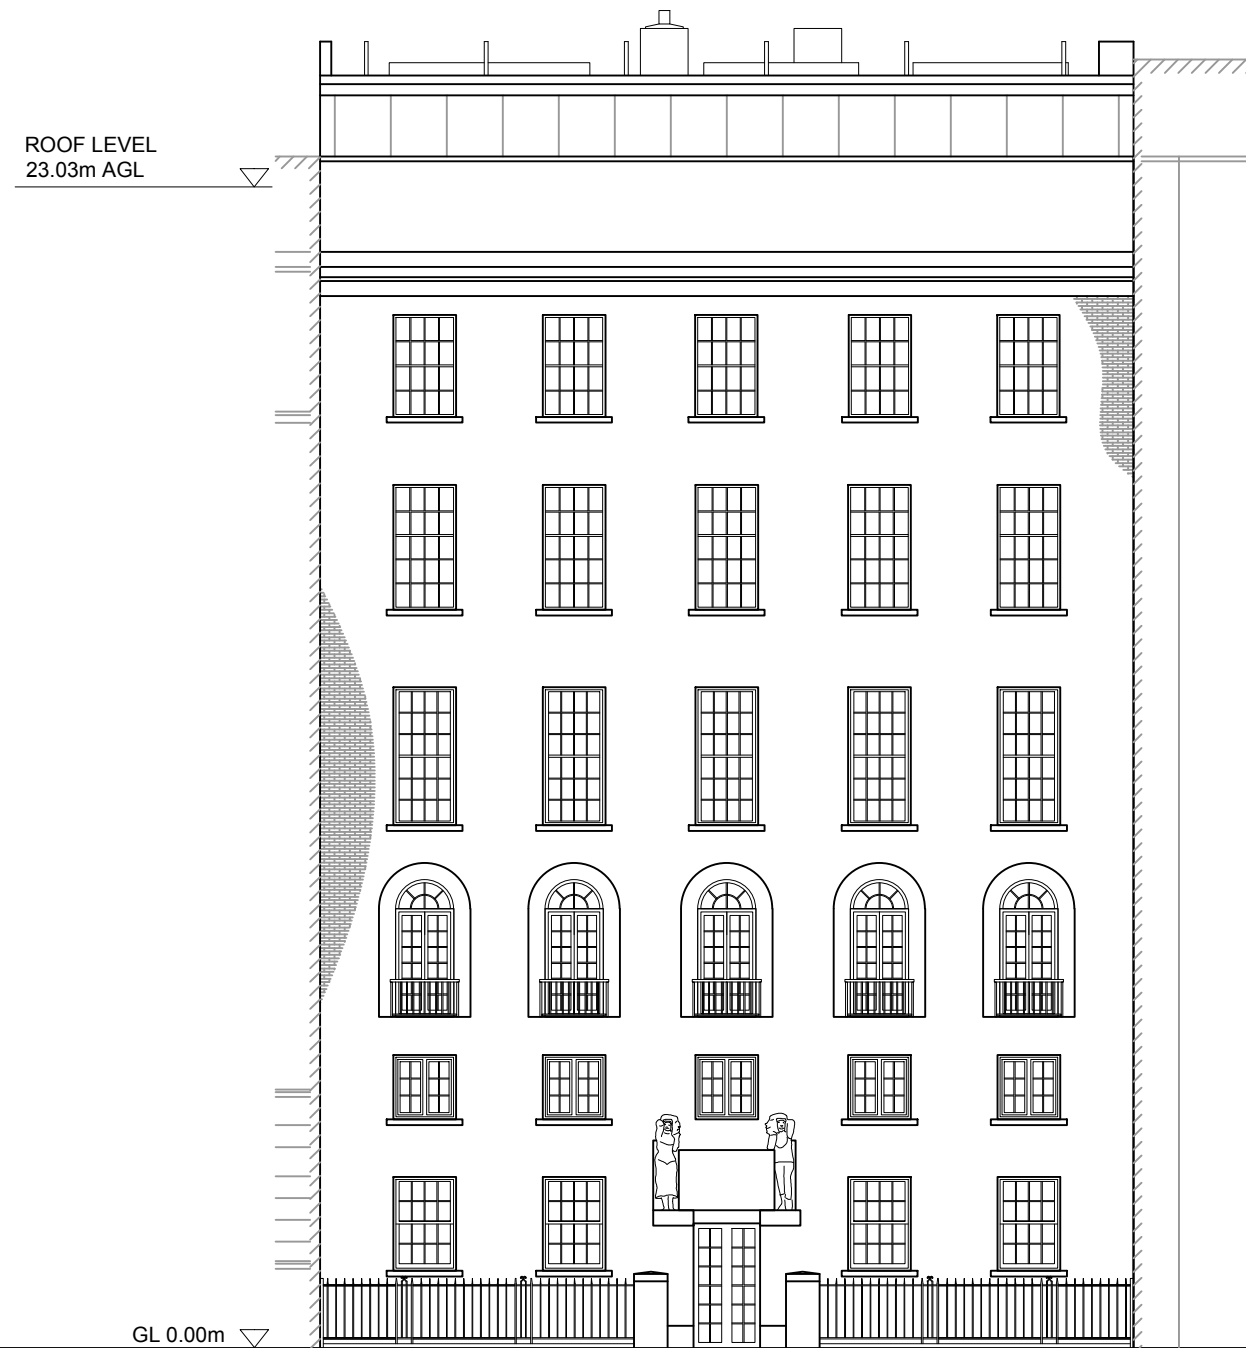

EXISTING SOUTH-WEST ELEVATION (SCALE 1:150)

REV	ISSUE	DATE	DRN	APP
B	ANTENNA AND EQUIPMENT LOCATIONS AMENDED	17.09.15	GB	GD
A	FIRST ISSUE	14.09.15	GB	GD

© THIS DRAWING IS THE COPYRIGHT OF NET COVERAGE SOLUTIONS LTD AND MAY NOT BE REPRODUCED OR DISCLOSED TO A THIRD PARTY IN ANY FORM WITHOUT WRITTEN PERMISSION

net

NET COVERAGE SOLUTIONS
 CRAVEN COURT
 STANHOPE ROAD
 CAMBERLEY
 SURREY GU15 3BS

TEL: +44(0)1276 854440
 FAX: +44(0)1276 854450

O₂
 CTIL

OPERATOR REF NO. CTILid:TBC TEF:78359

OPERATOR: CTIL

DRAWING TITLE: SOUTH-WEST ELEVATION EXISTING

SCALE: 1:150

SITE NO. 78359

SITE NAME: RADA 62-64 GOWER STREET

SITE ADDRESS: RADA
 62-64 GOWER STREET
 LONDON
 WC1E 6ED

OS GRID REFERENCE:
 529749/181980

DRAWN: GB CHK: GD APP: GD

DATE: 14.09.15

SITE NO.	OPERATOR	DRG NO.	REVISION
78359	- CTIL -	302	- B

ORIGINAL DRAWING SIZE: A3

THESE DRAWINGS COMPLY WITH STANDARD ICNIRP DESIGN GUIDELINES.

GENERAL NOTES:

- 1.1) USE WRITTEN DIMENSIONS ONLY
- 1.2) ALL DIMENSIONS ARE IN MM UNLESS SPECIFIED
- 1.3) ASSUME ALL SITE DETAILS ARE EXISTING UNLESS SPECIFIED


PROPOSED 1No. TEF ANTENNA
MOUNTED TO FREESTANDING
MAFI 4601 CORNER MOUNT

PROPOSED 1No. TEF 1.3m
FLATPACK RACK AND 1No. JSC
CABINET TO BE MOUNTED ON
MAFI 8051 SUPPORT SYSTEM ON
ROOF

PROPOSED 1No. TEF ANTENNA
MOUNTED TO FREESTANDING
MAFI 4601 CORNER MOUNT

CENTRE OF ANTENNAS
26.47m AGL

ROOF LEVEL
24.02m AGL

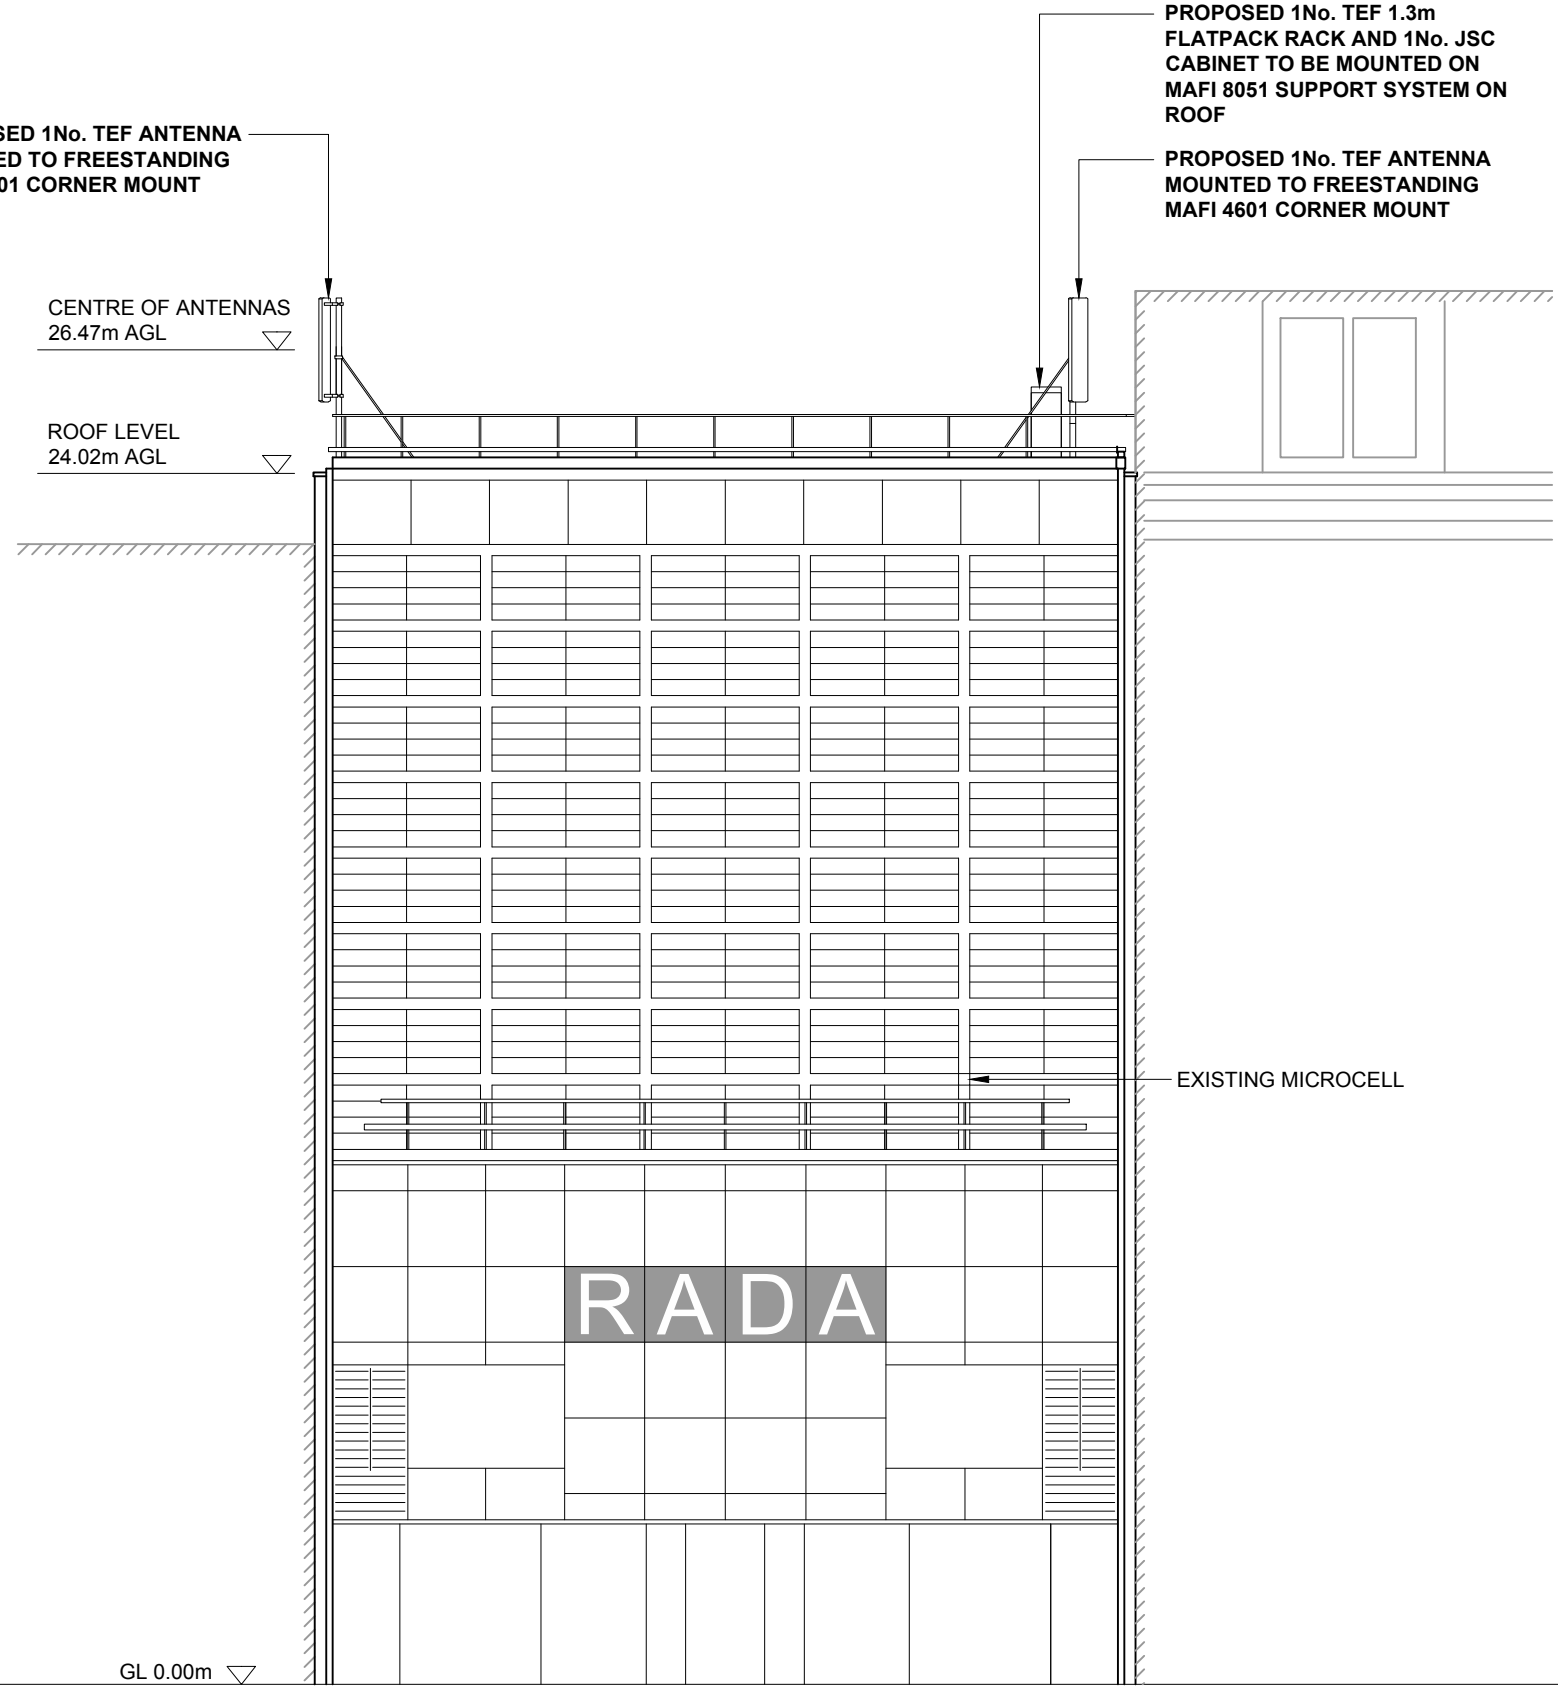

EXISTING MICROCELL

GL 0.00m

RADA

PROPOSED NORTH-EAST ELEVATION (SCALE 1:150)

REV	ISSUE	DATE	DRN	APP
B	ANTENNA AND EQUIPMENT LOCATIONS AMENDED	17.09.15	GB	GD
A	FIRST ISSUE	14.09.15	GB	GD

© THIS DRAWING IS THE COPYRIGHT OF NET COVERAGE SOLUTIONS LTD AND MAY NOT BE REPRODUCED OR DISCLOSED TO A THIRD PARTY IN ANY FORM WITHOUT WRITTEN PERMISSION



NET COVERAGE SOLUTIONS
CRAVEN COURT
STANHOPE ROAD
CAMBERLEY
SURREY GU15 3BS

TEL: +44(0)1276 854440
FAX: +44(0)1276 854450



OPERATOR REF NO. CTILid:TBC TEF:78359

OPERATOR: CTIL

DRAWING TITLE: NORTH-EAST ELEVATION
PROPOSED

SCALE: 1:150

SITE NO. 78359

SITE NAME: RADA 62-64 GOWER STREET

SITE ADDRESS: RADA
62-64 GOWER STREET
LONDON
WC1E 6ED

OS GRID REFERENCE:
529749/181980


DRAWN: GB CHK: GD APP: GD

DATE: 14.09.15

SITE NO.	OPERATOR	DRG NO.	REVISION
78359	- CTIL -	303	- B

ORIGINAL DRAWING SIZE: A3

- 1.1) USE WRITTEN DIMENSIONS ONLY
- 1.2) ALL DIMENSIONS ARE IN MM UNLESS SPECIFIED
- 1.3) ASSUME ALL SITE DETAILS ARE EXISTING UNLESS SPECIFIED

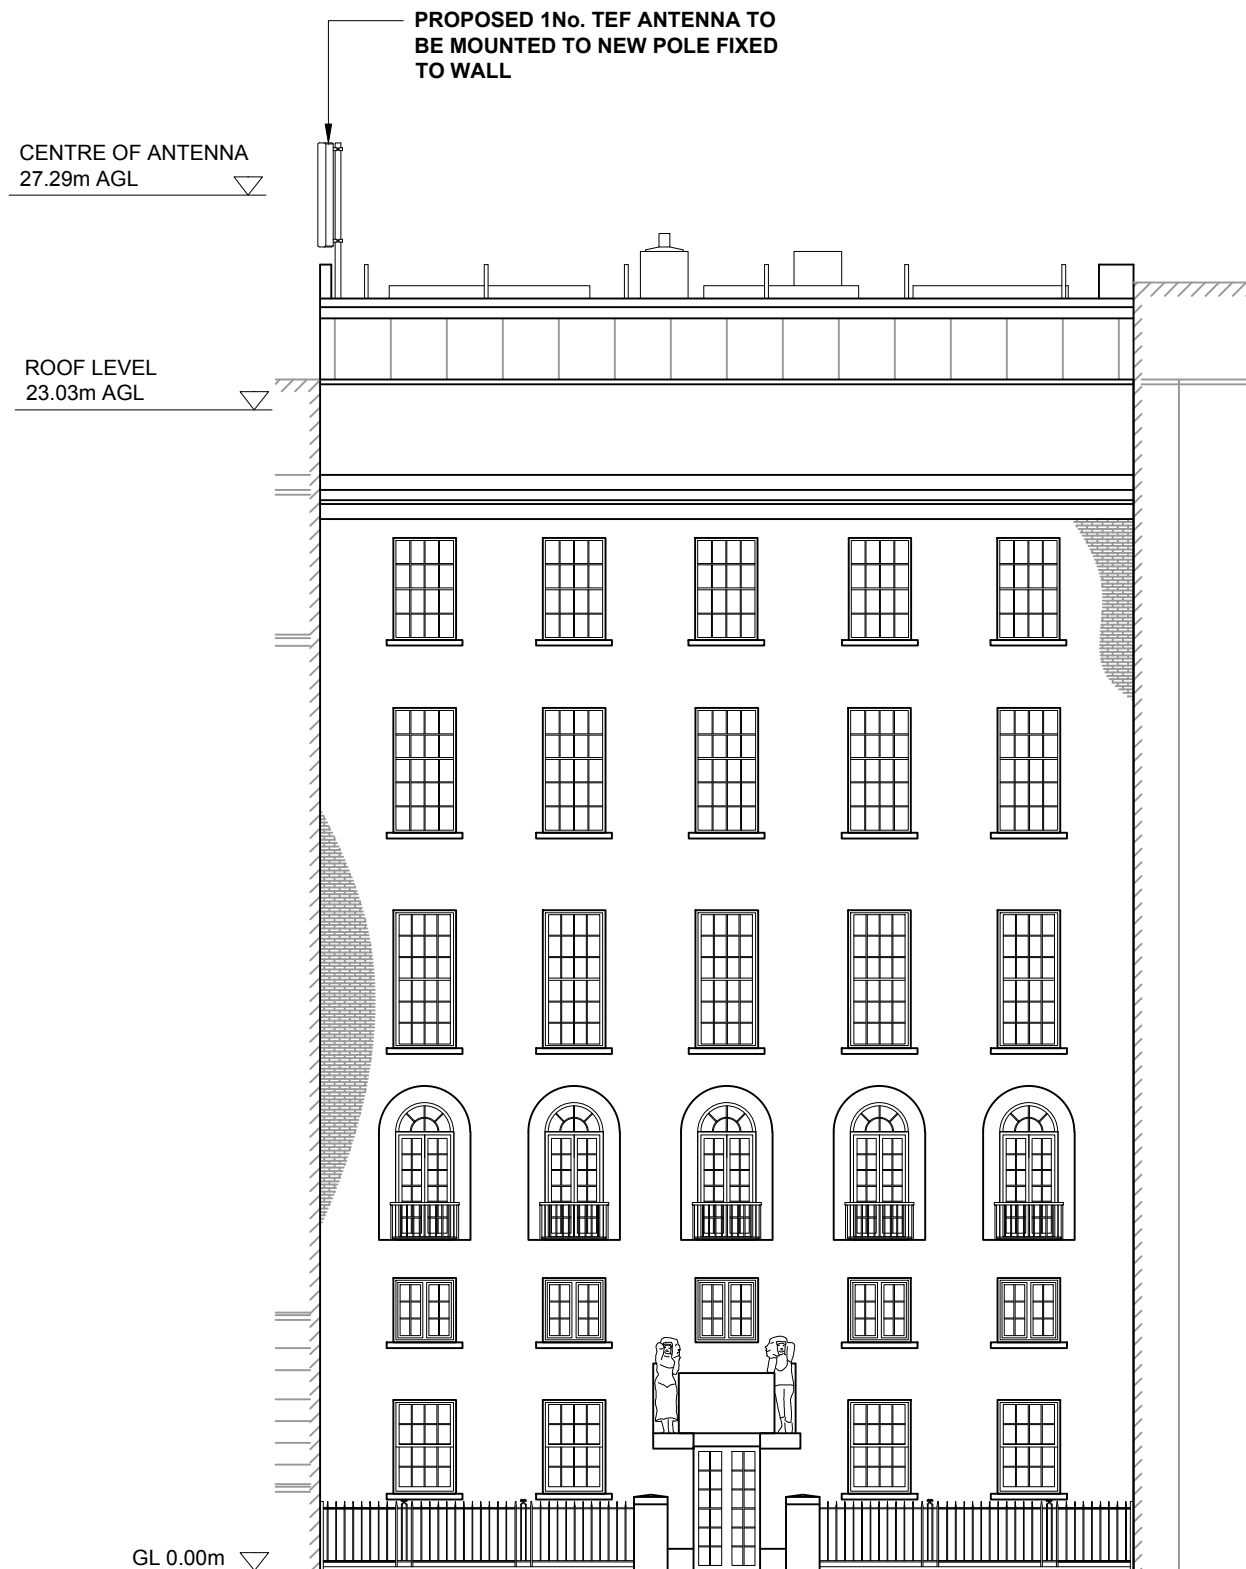

PROPOSED SOUTH-WEST ELEVATION (SCALE 1:150)

REV	ISSUE	DATE	DRN	APP
B	ANTENNA AND EQUIPMENT LOCATIONS AMENDED	17.09.15	GB	GD
A	FIRST ISSUE	14.09.15	GB	GD

© THIS DRAWING IS THE COPYRIGHT OF NET COVERAGE SOLUTIONS LTD AND MAY NOT BE REPRODUCED OR DISCLOSED TO A THIRD PARTY IN ANY FORM WITHOUT WRITTEN PERMISSION



NET COVERAGE SOLUTIONS
 CRAVEN COURT
 STANHOPE ROAD
 CAMBERLEY
 SURREY GU15 3BS

TEL: +44(0)1276 854440
 FAX: +44(0)1276 854450



OPERATOR REF NO. CTILid:TBC TEF:78359

OPERATOR: CTIL

DRAWING TITLE: SOUTH-WEST ELEVATION PROPOSED

SCALE: 1:150

SITE NO. 78359

SITE NAME: RADA 62-64 GOWER STREET


SITE ADDRESS: RADA
 62-64 GOWER STREET
 LONDON
 WC1E 6ED

OS GRID REFERENCE:
 529749/181980

DRAWN: GB CHK: GD APP: GD

DATE: 14.09.15

SITE NO.	OPERATOR	DRG NO.	REVISION
78359	- CTIL -	304	- B

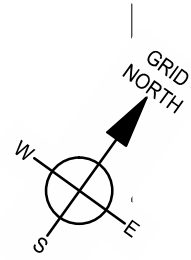

NOTE: PROPOSED SUB-METERED POWER SUPPLY TO BE TAKEN FROM EXISTING BUILDING SUPPLY DISTRIBUTION BOARD IN PLANT ROOM. SINGLE PHASE 50A SUPPLY

PROPOSED 1No. TEF ANTENNA MOUNTED TO NEW POLE FIXED TO WALL. PROPOSED REMOTE FLEXI MODULES TO BE MOUNTED TO WALL BELOW ANTENNA

PROPOSED 1No. TEF FLATPACK RACK AND 1No. JSC CABINET TO BE MOUNTED ON MAFI 8051 SUPPORT SYSTEM ON ROOF. PROPOSED 300mm WIDE CABLE TRAY TO RUN BETWEEN CABINETS AND ANTENNAS ON PAVING SLABS.

PROPOSED 1No. TEF ANTENNA MOUNTED TO FREESTANDING MAFI 4601 CORNER MOUNT

ACCESS HATCH TO ROOF.

C1a
300°

A1a
30°

PROPOSED FIBRE/DC CABLING TO RUN BETWEEN ROOFTOPS FOLLOWING ROUTES OF EXISTING CABLES. EXACT ROUTE TO BE CONFIRMED.

B1a
140°

PROPOSED 1No. TEF ANTENNA MOUNTED TO FREESTANDING SUPPORT POLE

EXISTING DISH AND AERIALS

GOWER STREET

PROPOSED ENLARGED LAYOUT PLAN (SCALE 1:200)

GENERAL NOTES:

- 1.1) USE WRITTEN DIMENSIONS ONLY
- 1.2) ALL DIMENSIONS ARE IN MM UNLESS SPECIFIED
- 1.3) ASSUME ALL SITE DETAILS ARE EXISTING UNLESS SPECIFIED

REV	ISSUE	DATE	DRN	APP
B	ANTENNA AND EQUIPMENT LOCATIONS AMENDED	17.09.15	GB	GD
A	FIRST ISSUE	14.09.15	GB	GD

© THIS DRAWING IS THE COPYRIGHT OF NET COVERAGE SOLUTIONS LTD AND MAY NOT BE REPRODUCED OR DISCLOSED TO A THIRD PARTY IN ANY FORM WITHOUT WRITTEN PERMISSION



NET COVERAGE SOLUTIONS
 CRAVEN COURT
 STANHOPE ROAD
 CAMBERLEY
 SURREY GU15 3BS
 TEL: +44(0)1276 854440
 FAX: +44(0)1276 854450



OPERATOR REF NO. CTILid:TBC TEF:78359

OPERATOR: CTIL

DRAWING TITLE: ENLARGED LAYOUT PLAN PROPOSED

SCALE: 1:200

SITE NO. 78359

SITE NAME: RADA 62-64 GOWER STREET

SITE ADDRESS: RADA
 62-64 GOWER STREET
 LONDON
 WC1E 6ED


OS GRID REFERENCE:
 529749/181980

DRAWN: GB CHK: GD APP: GD


DATE: 14.09.15

SITE NO.	OPERATOR	DRG NO.	REVISION
78359	- CTIL -	401	- B

ORIGINAL DRAWING SIZE: A3

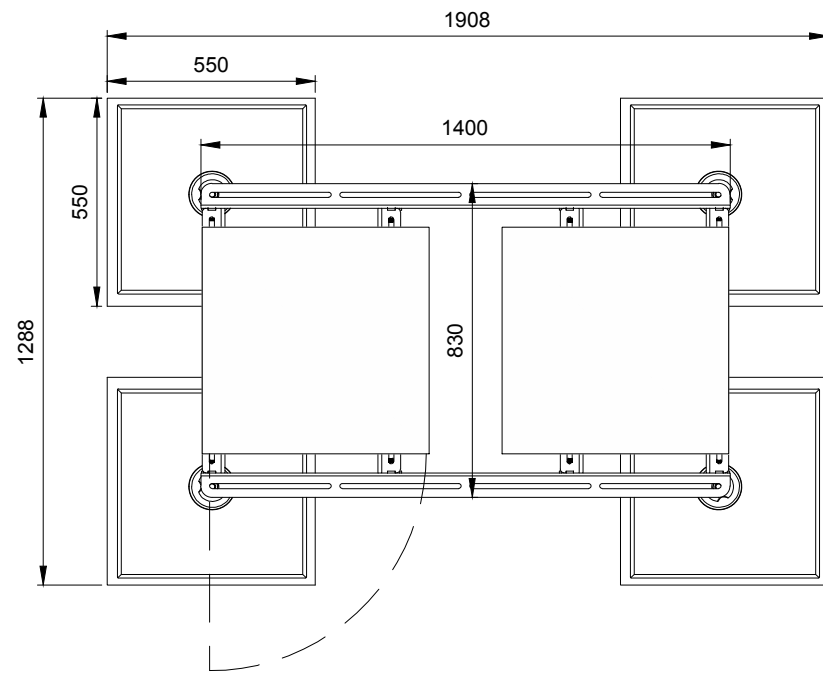

PLAN

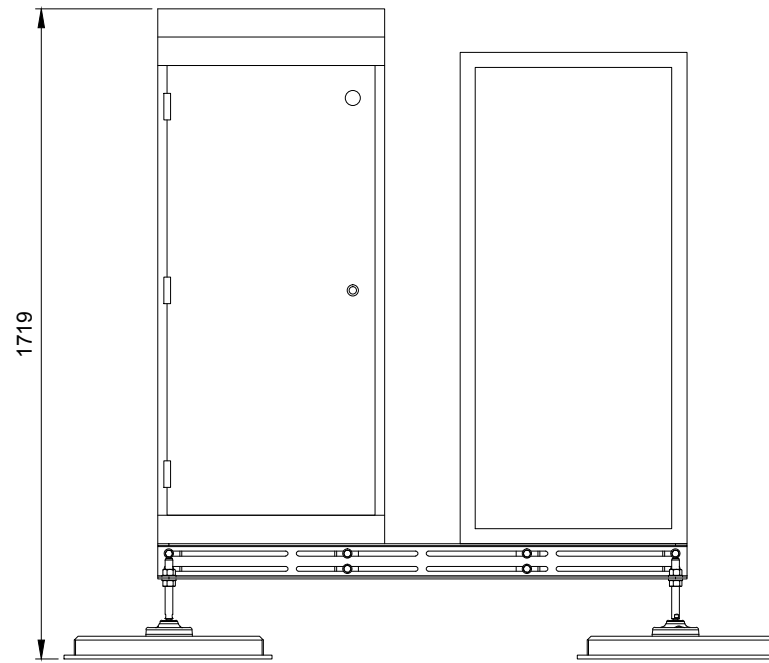

FRONT ELEVATION

JSC EQUIPMENT CABINET AND FLATPACK RACK ON MAFI 8051 SUPPORT FRAME DETAILS (SCALE 1:20)

GENERAL NOTES:

- 1.1) USE WRITTEN DIMENSIONS ONLY
- 1.2) ALL DIMENSIONS ARE IN MM UNLESS SPECIFIED
- 1.3) ASSUME ALL SITE DETAILS ARE EXISTING UNLESS SPECIFIED

REV	ISSUE	DATE	DRN	APP
B	ANTENNA AND EQUIPMENT LOCATIONS AMENDED	17.09.15	GB	GD
A	FIRST ISSUE	14.09.15	GB	GD

© THIS DRAWING IS THE COPYRIGHT OF NET COVERAGE SOLUTIONS LTD AND MAY NOT BE REPRODUCED OR DISCLOSED TO A THIRD PARTY IN ANY FORM WITHOUT WRITTEN PERMISSION



NET COVERAGE SOLUTIONS
 CRAVEN COURT
 STANHOPE ROAD
 CAMBERLEY
 SURREY GU15 3BS

TEL: +44(0)1276 854440
 FAX: +44(0)1276 854450



CTIL

OPERATOR REF NO. CTILid:TBC TEF:78359

OPERATOR: CTIL

DRAWING TITLE: FLATPACK FRAME AND JSC CABINET ON MAFI 8051 SUPPORT FRAME PROPOSED

SCALE: 1:20

SITE NO. 78359

SITE NAME: RADA 62-64 GOWER STREET

SITE ADDRESS: RADA
 62-64 GOWER STREET
 LONDON
 WC1E 6ED

OS GRID REFERENCE:
 529749/181980


DRAWN: GB CHK: GD APP: GD

DATE: 14.09.15

SITE NO.	OPERATOR	DRG NO.	REVISION
78359	- CTIL -	402	- B


ORIGINAL DRAWING SIZE: A3

500x500x50mm THICK
CONCRETE BLOCKS ON
MODULAR STEEL FRAME

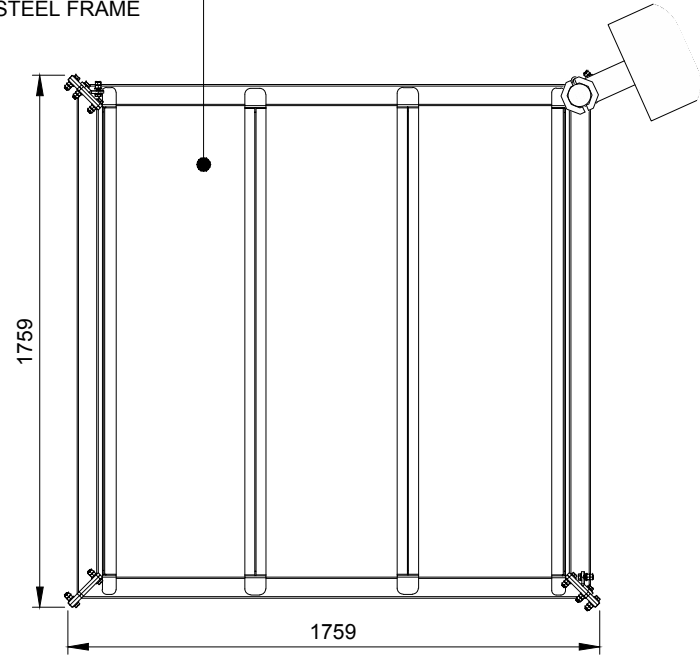

PLAN

76mmØ CHS ANTENNA
MOUNTING POLE

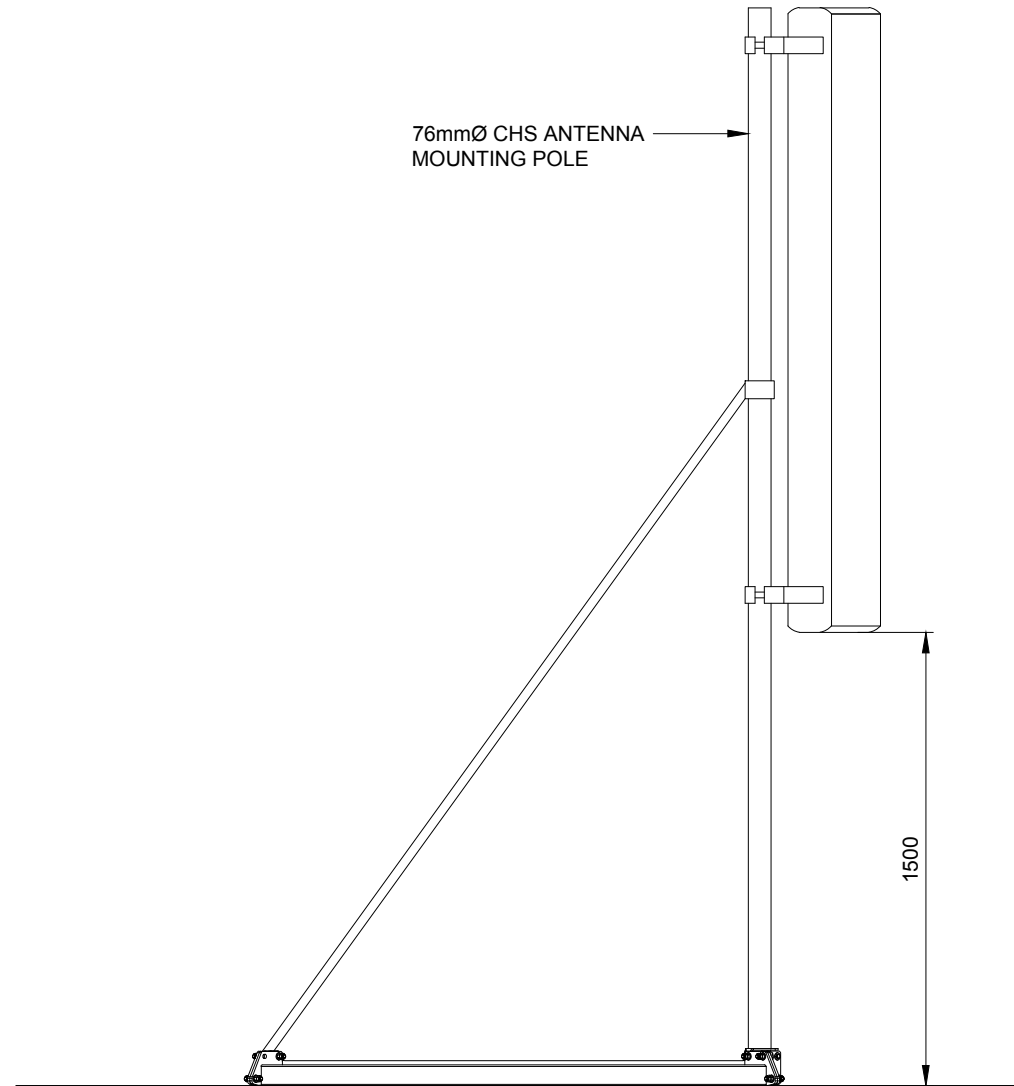

ELEVATION

PROPOSED ANTENNA PLAN AND ELEVATION (SCALE 1:25)

GENERAL NOTES:

- 1.1) USE WRITTEN DIMENSIONS ONLY
- 1.2) ALL DIMENSIONS ARE IN MM UNLESS SPECIFIED
- 1.3) ASSUME ALL SITE DETAILS ARE EXISTING UNLESS SPECIFIED

REV	ISSUE	DATE	DRN	APP
B	ANTENNA AND EQUIPMENT LOCATIONS AMENDED	17.09.15	GB	GD
A	FIRST ISSUE	14.09.15	GB	GD

© THIS DRAWING IS THE COPYRIGHT OF NET COVERAGE SOLUTIONS LTD AND MAY NOT BE REPRODUCED OR DISCLOSED TO A THIRD PARTY IN ANY FORM WITHOUT WRITTEN PERMISSION



NET COVERAGE SOLUTIONS
CRAVEN COURT
STANHOPE ROAD
CAMBERLEY
SURREY GU15 3BS

TEL: +44(0)1276 854440
FAX: +44(0)1276 854450



CTIL

OPERATOR REF NO. CTILid:TBC TEF:78359

OPERATOR: CTIL

DRAWING TITLE: ANTENNA PLAN AND ELEVATION PROPOSED

SCALE: 1:20

SITE NO. 78359

SITE NAME: RADA 62-64 GOWER STREET

SITE ADDRESS: RADA
62-64 GOWER STREET
LONDON
WC1E 6ED

OS GRID REFERENCE:
529749/181980

DRAWN: GB CHK: GD APP: GD

DATE: 14.09.15

SITE NO.	OPERATOR	DRG NO.	REVISION
78359	- CTIL -	403	- B

ORIGINAL DRAWING SIZE: A3