



PROPOSED WEST ELEVATION

 

Scale 1:100@A3

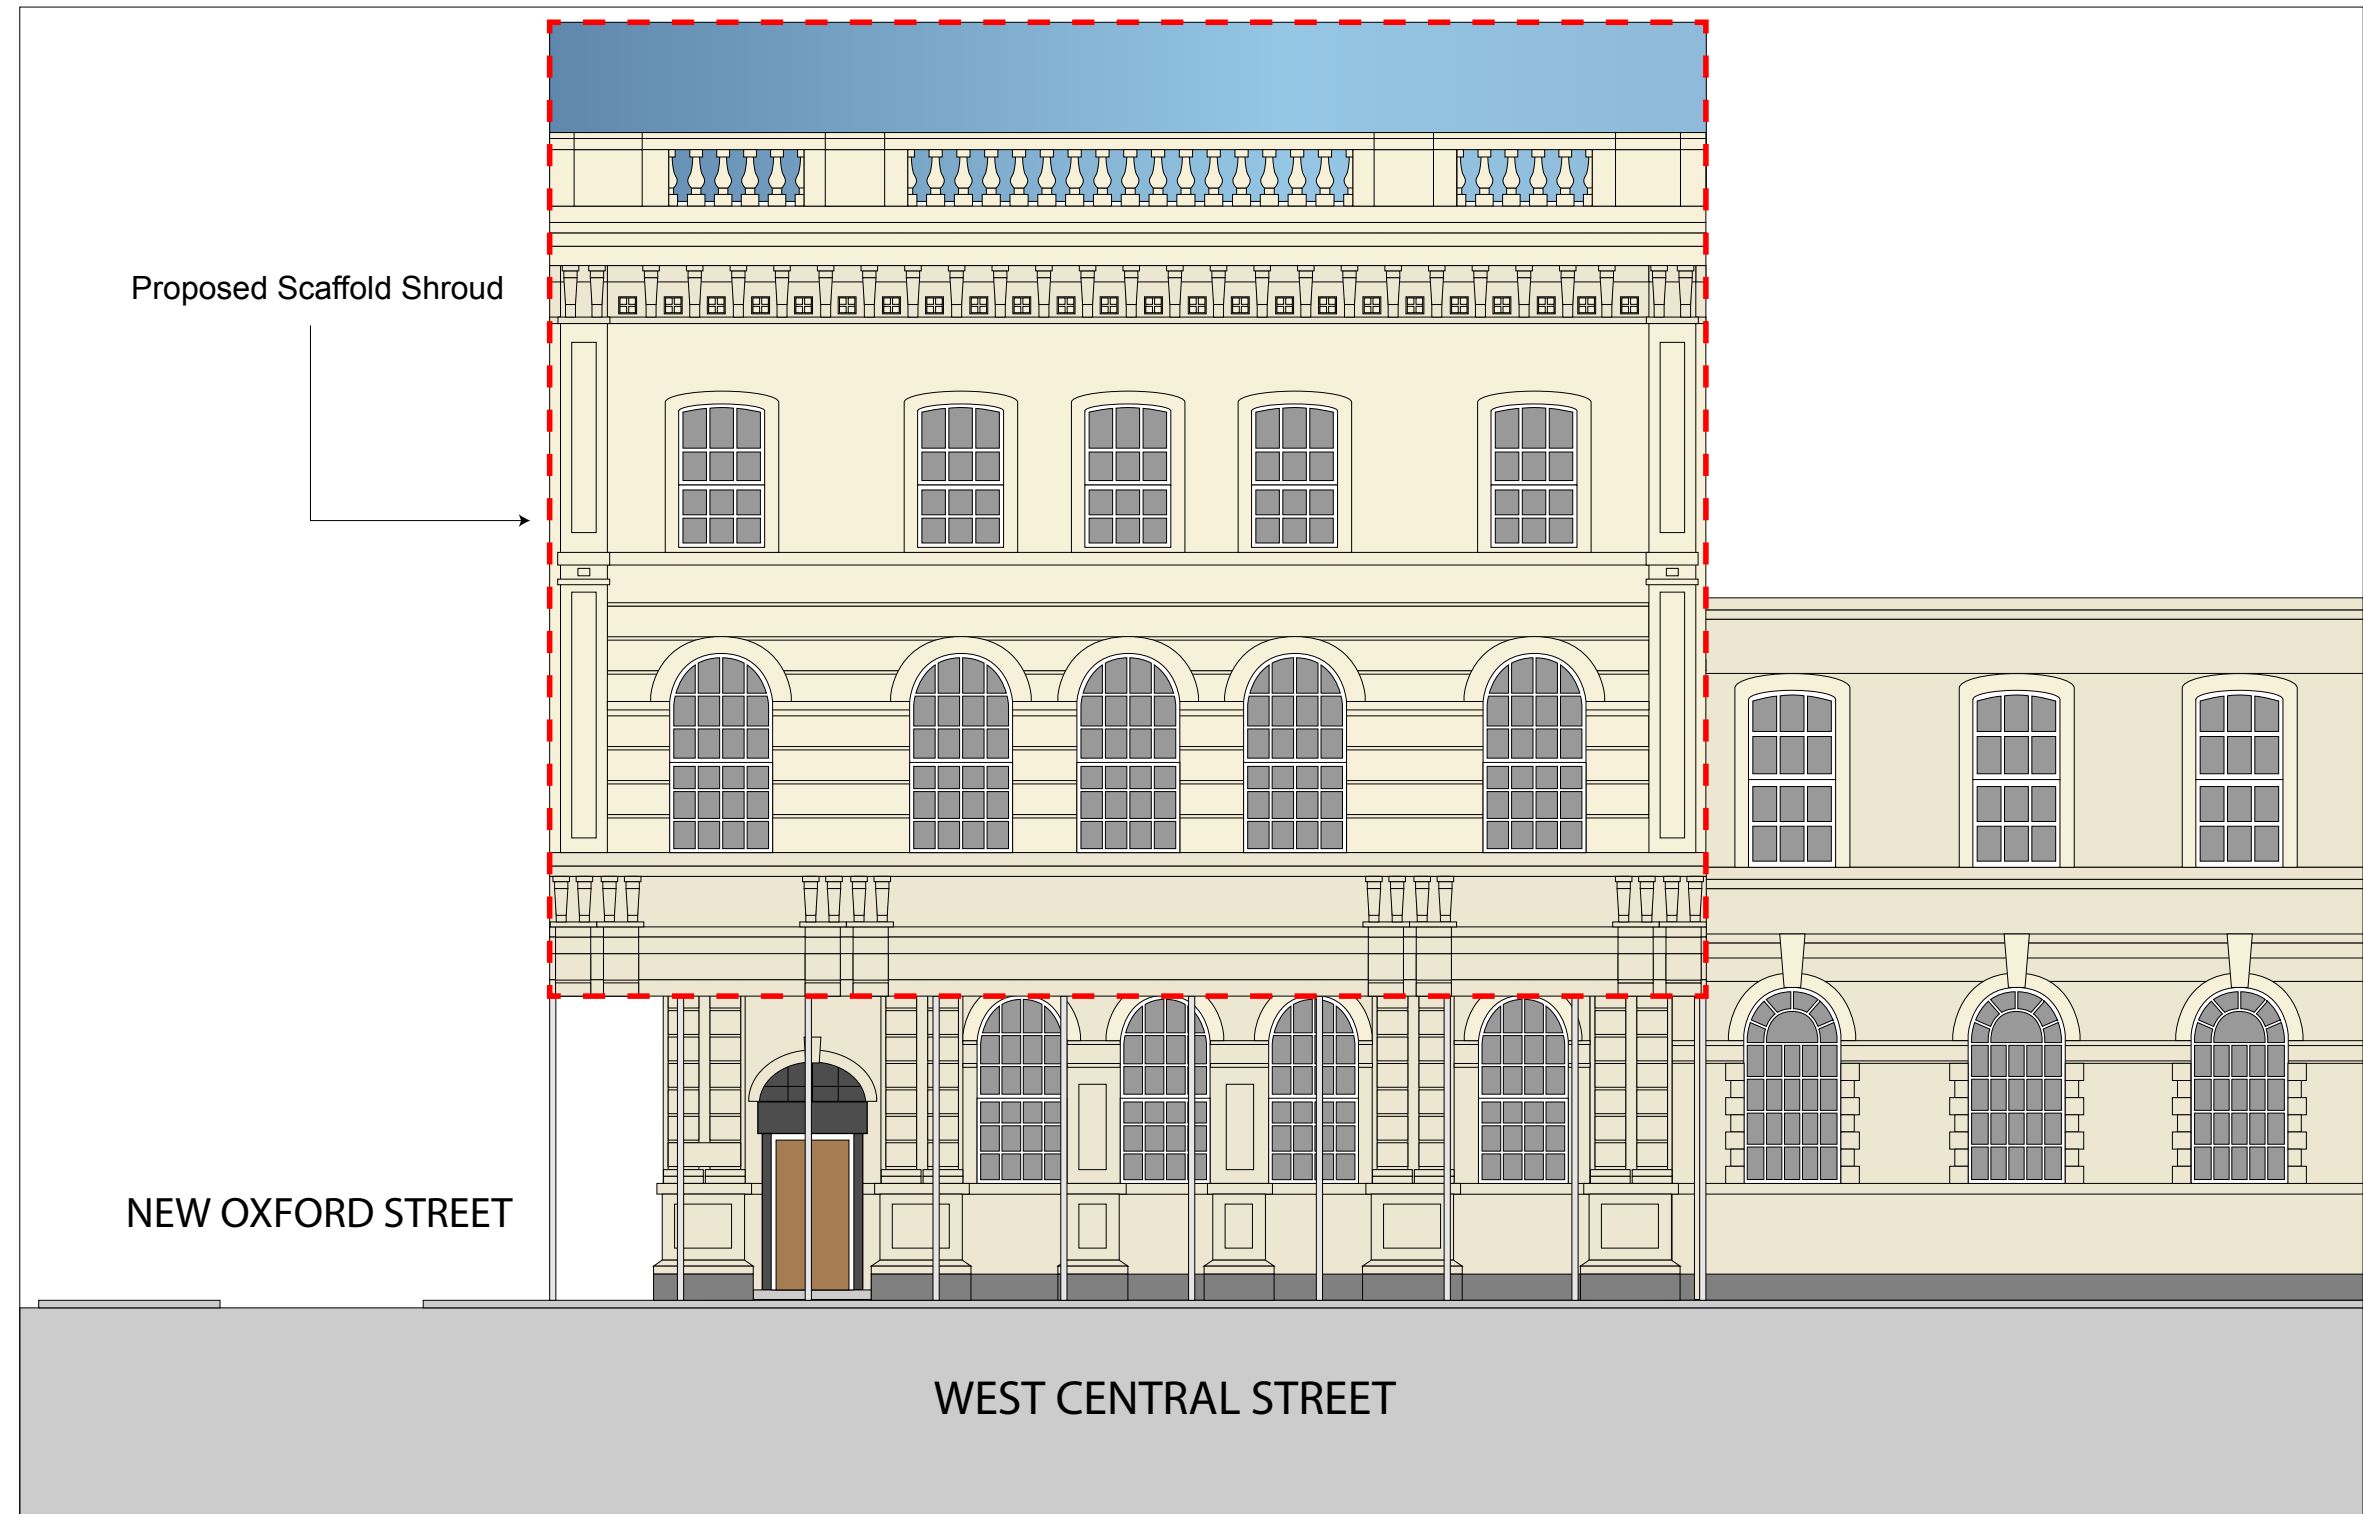

JOB No/ Desc.: 45 New Oxford Street, London, WC1A 1BH		
Drawing Desc.: Proposed West Elevation	Date : 14 October 2015	Drawing No.: PY2425-006 rev C
	Scale: 1/100@A3	