


NOTES


© This drawing copyright Barnaby Gunning 2014-2015
Do not scale from this drawing
Dimensions to be verified on site prior to construction
Unless otherwise indicated, all dimensions are in millimetres

Demolition


- 1 demolish internal block-work partition walls and timber and glass partitions
- 2 demolish existing lean-to side extension
- 3 demolish existing external spiral staircase
- 4 demolish existing external wall between LG bedroom and external bin store
- 5a remove existing timber floor covering to expose screed
- 5b break out existing concrete screed
- 6 remove existing waterproofing to balcony
- 7 remove existing external doors
- 8 remove existing kitchen installations
- 9 protect existing timber bench
- 10 strip out existing services installations
- 11 form new opening for side extension

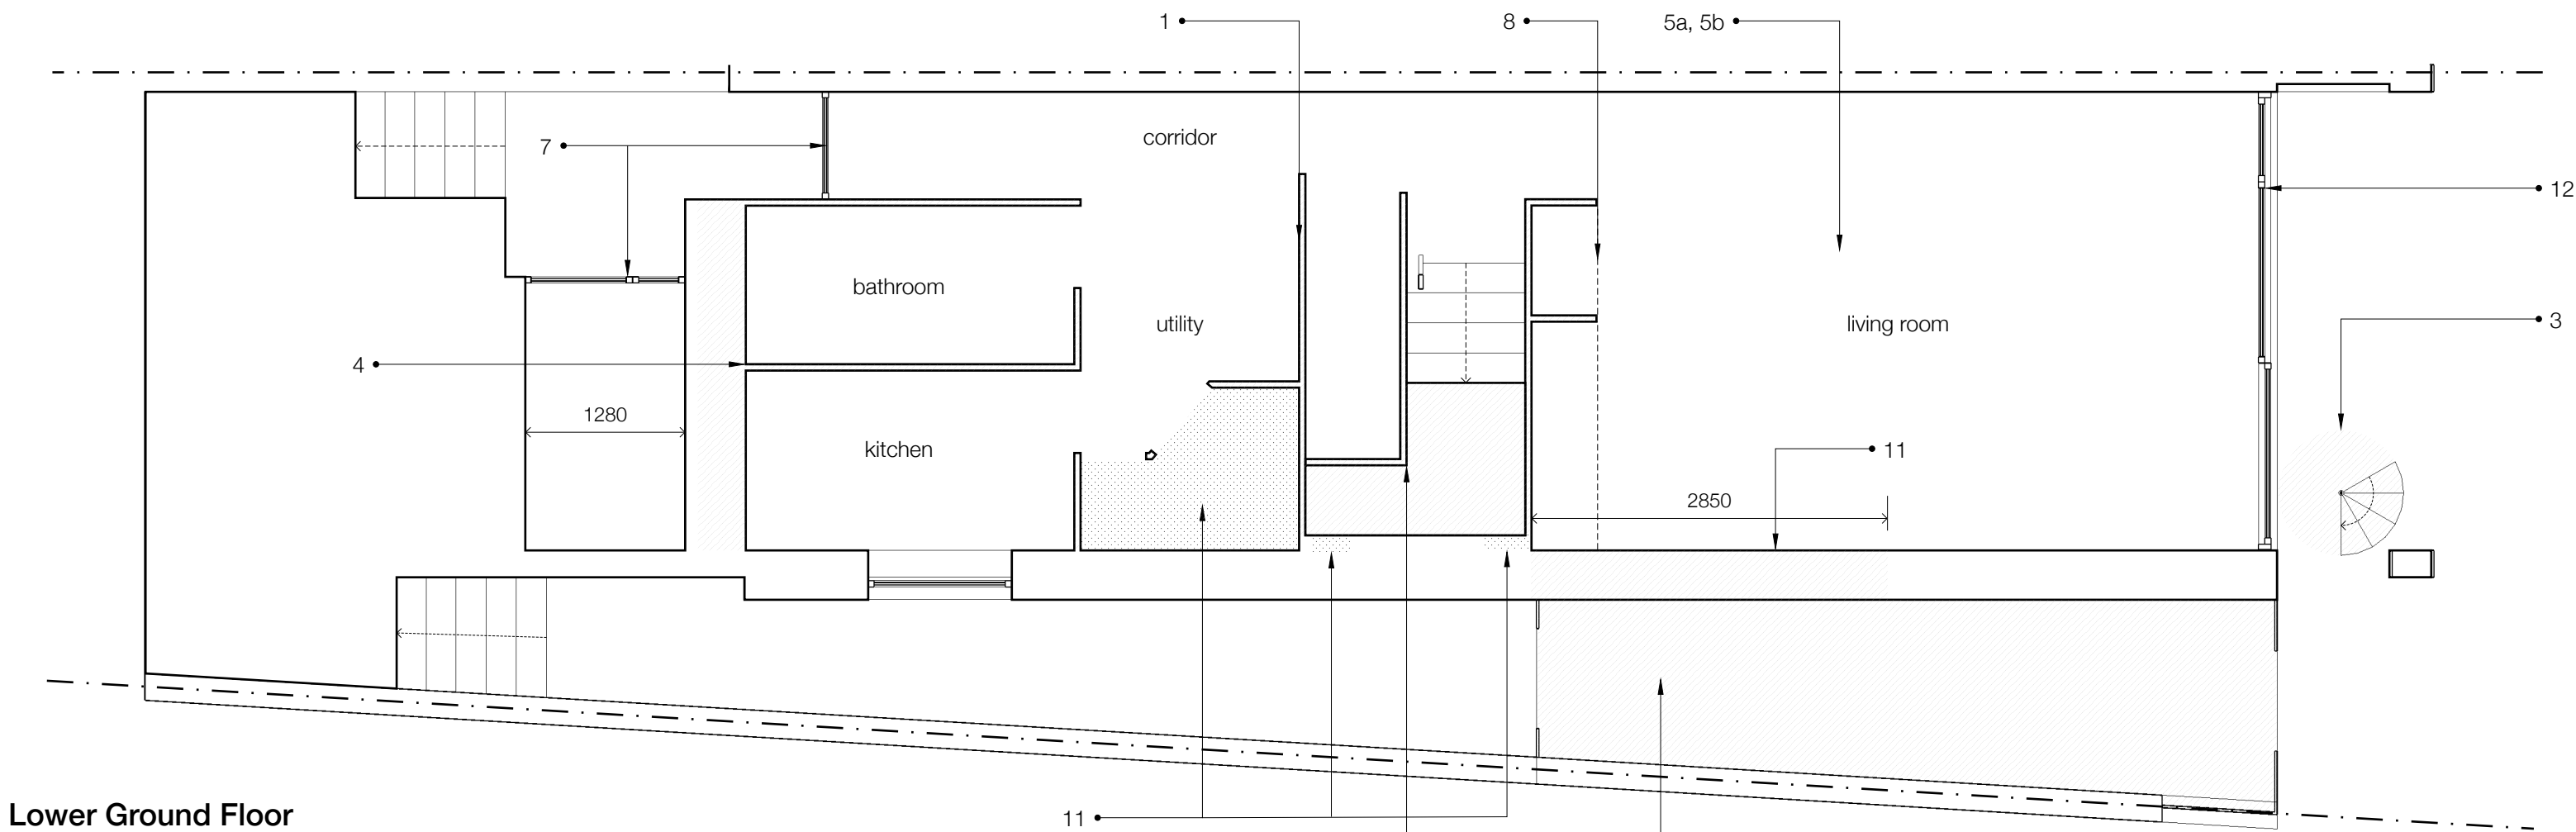


Lower Ground Floor

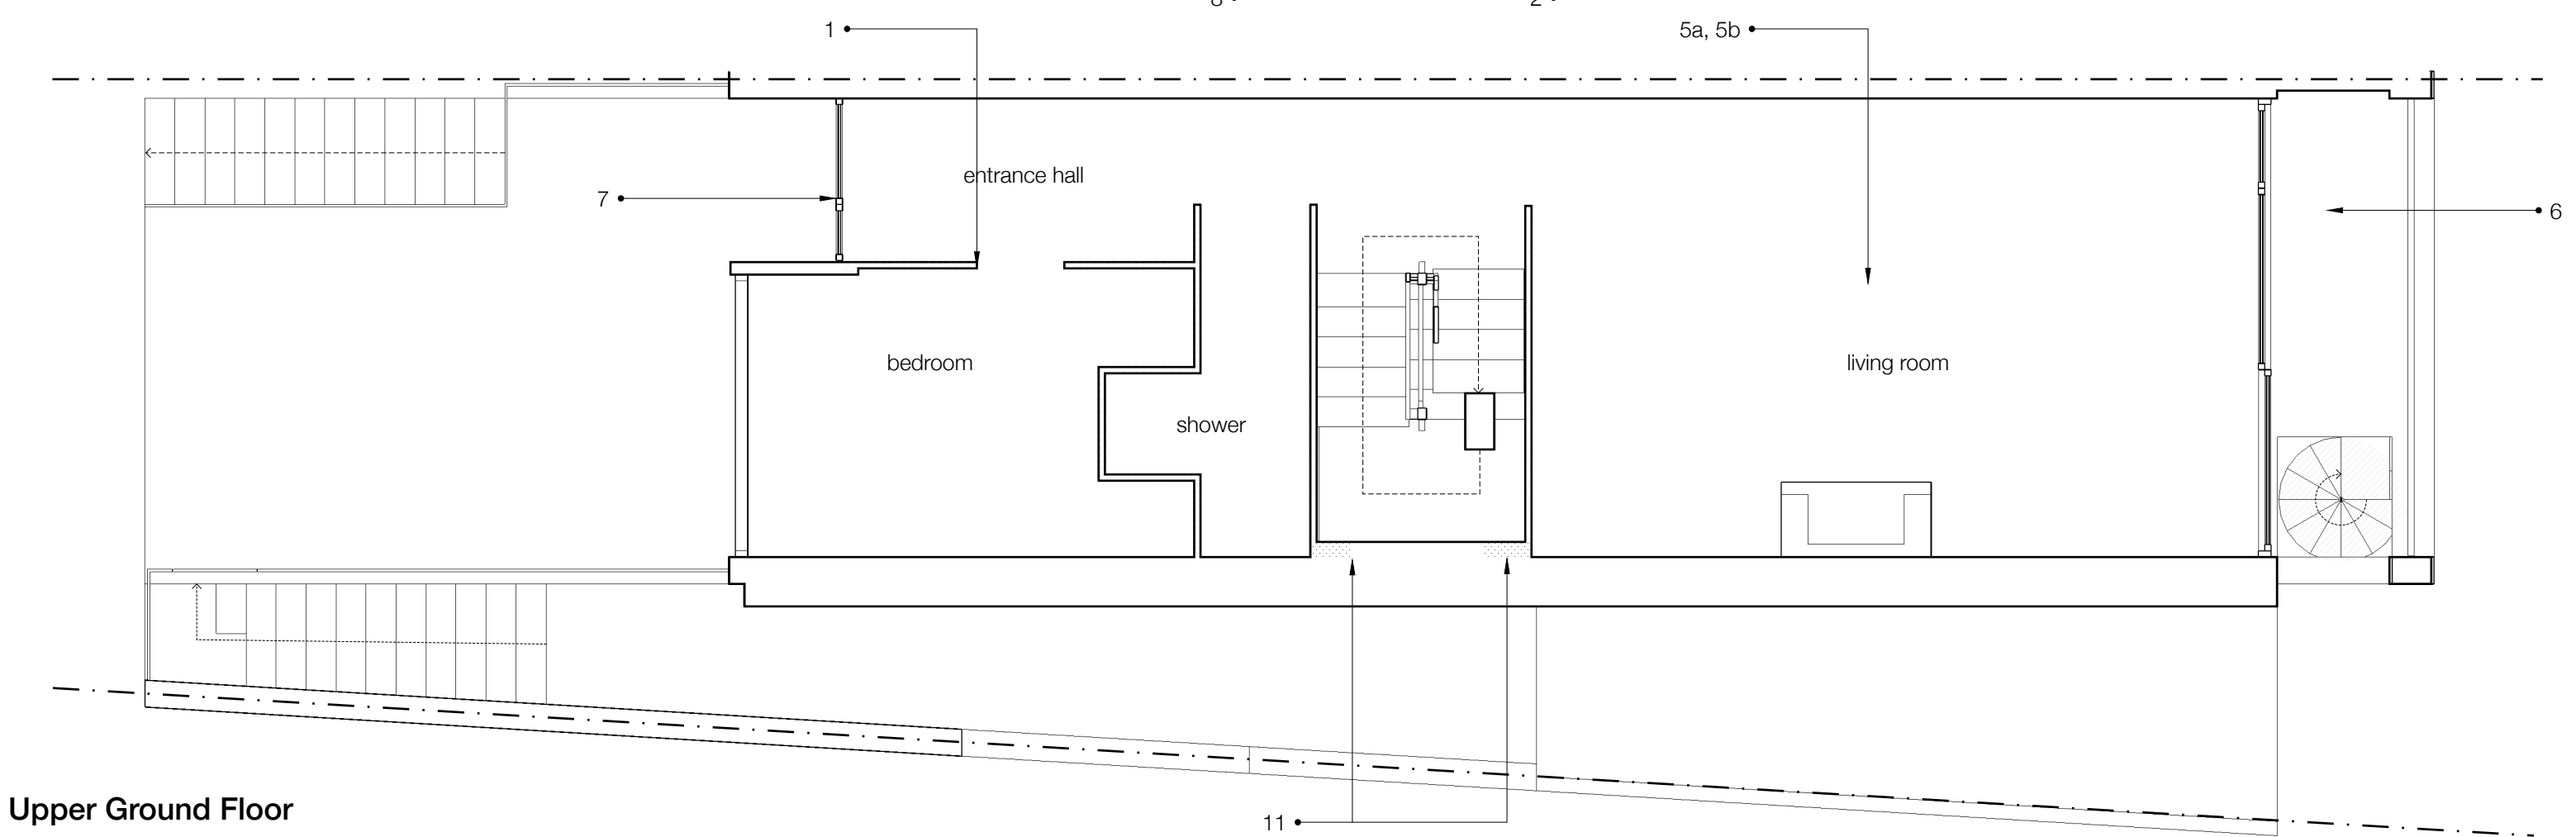

Upper Ground Floor

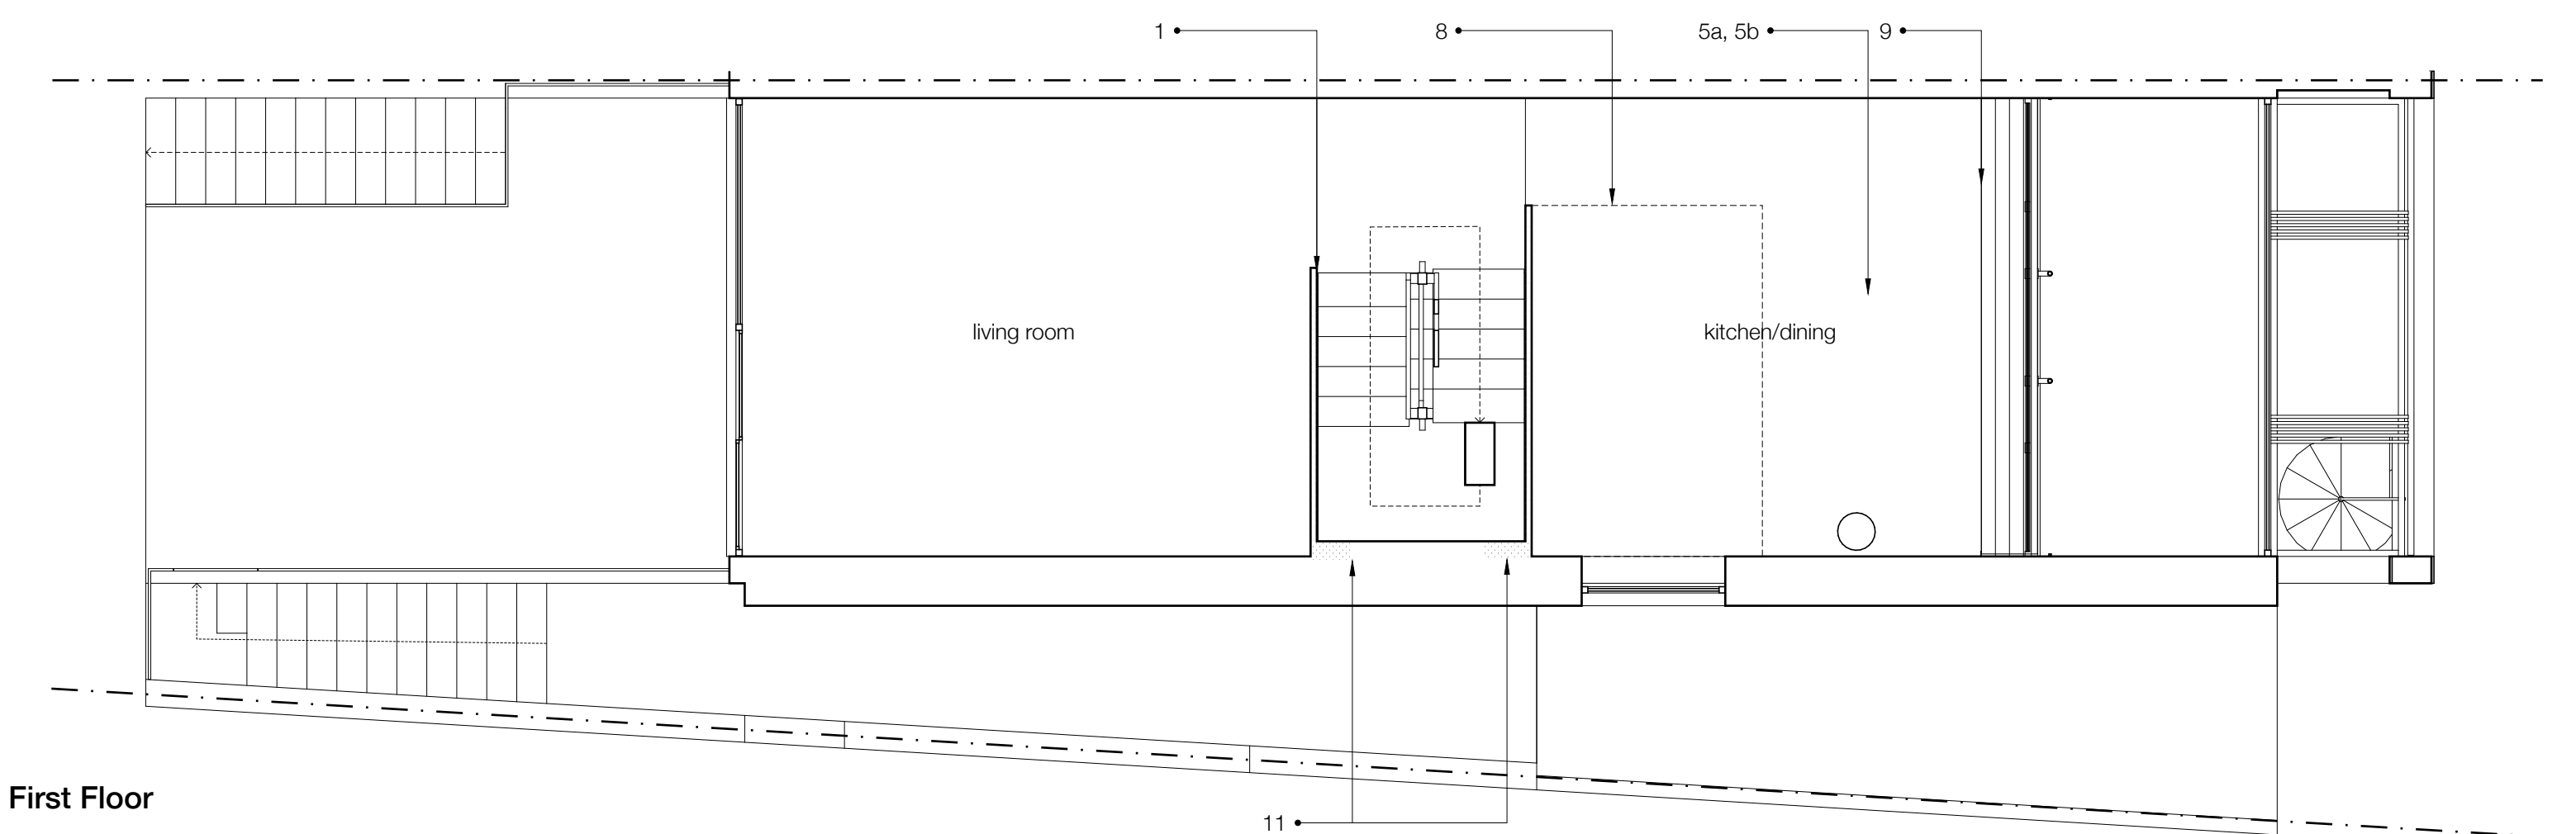

First Floor

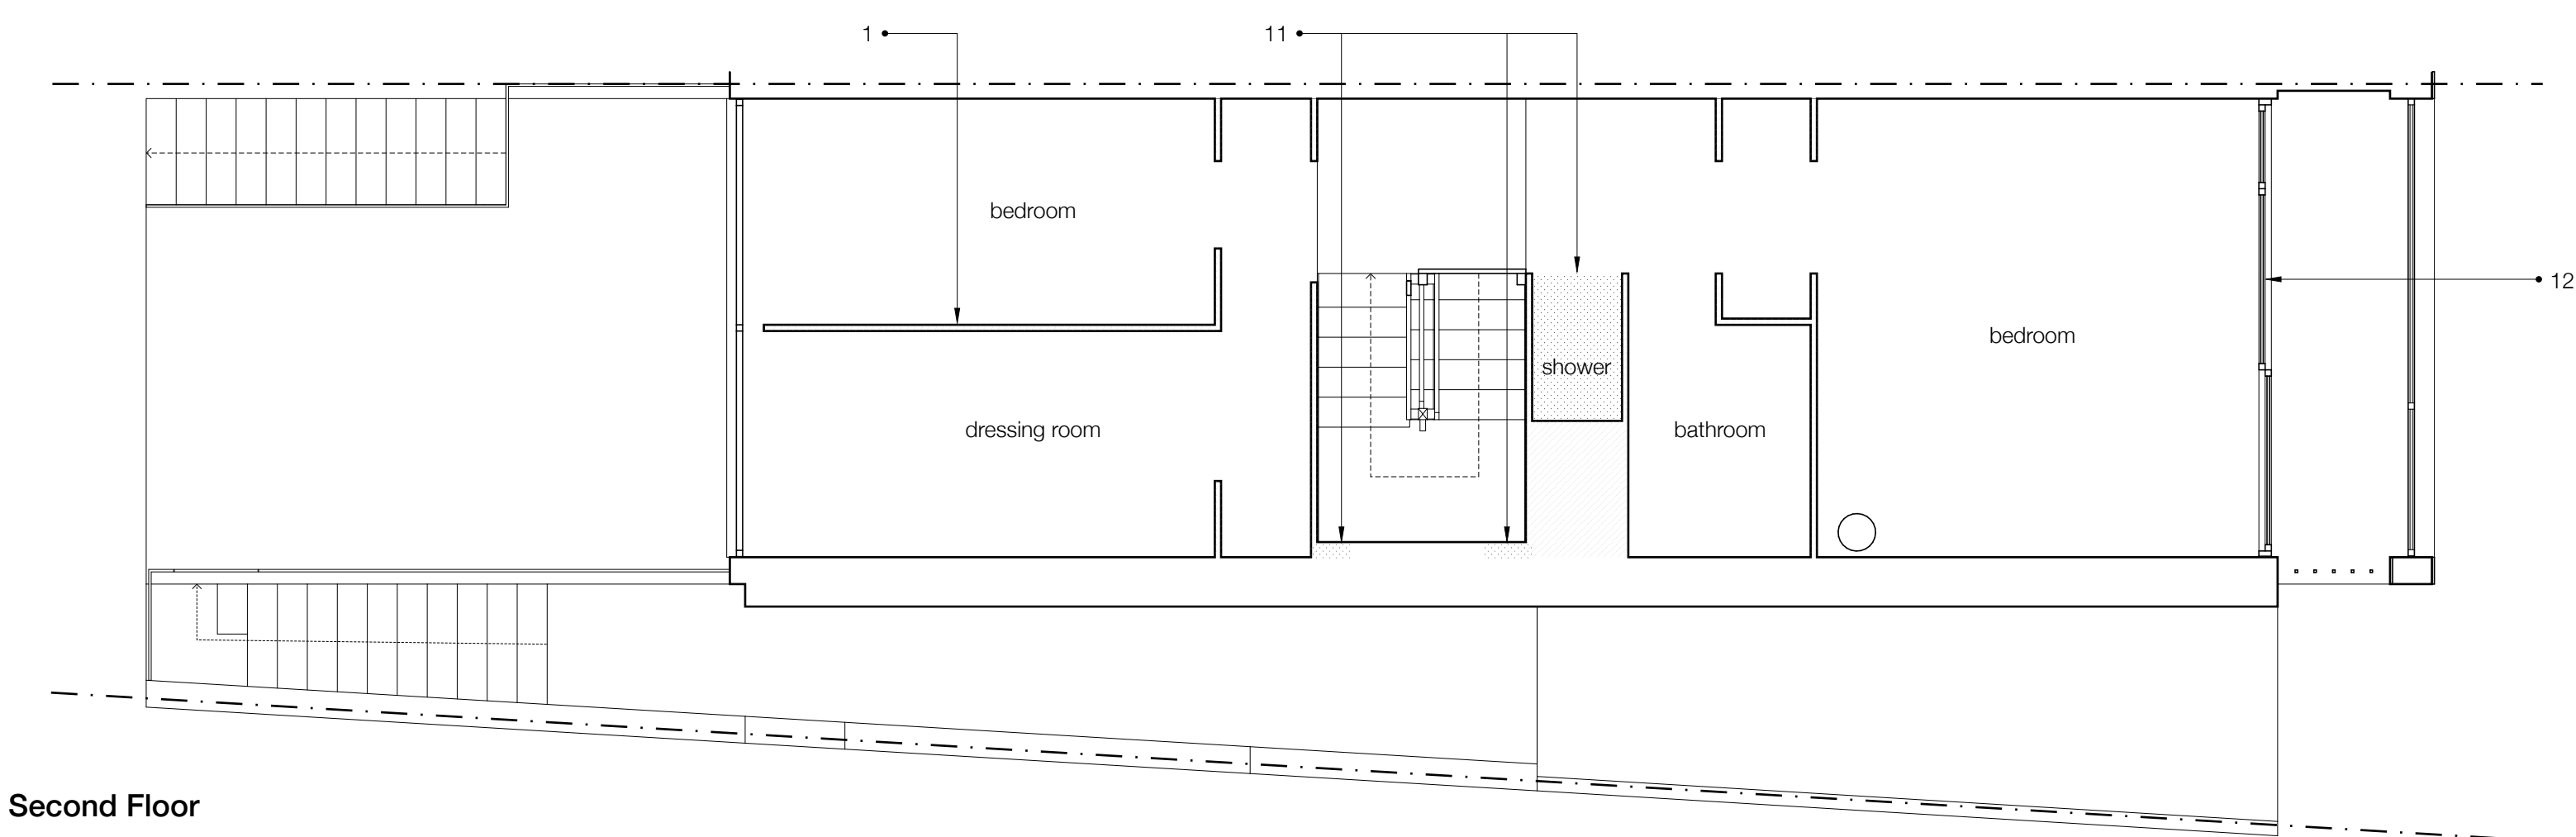


Second Floor

SOUTH HILL PARK

C	Revised for Tender	
11/12/2014		
B	Initial issue	16/09/2014
A	Initial issue	
03/09/2014		
revision	description	date

Architecture

63 Loudoun Rd, London NW8 0DQ, UK
+44 20 73 72 24 24
bamabygunning.com

 

Barnaby Gunning




drawing no: 280_G_010 revision: C
date: 11 December 2014
site address: 90 South Hill Park
London
NW3 2SN
title: Plans, Existing
scale: 1:50@A1
purpose: TENDER

NOTES


© This drawing copyright Barnaby Gunning 2014-2015
Do not scale from this drawing.
Dimensions to be verified on site prior to construction.
Unless otherwise indicated, all dimensions are in millimetres.

Demolition

- 1 form new opening for side extension
- 2 remove existing ceiling coverings and insulation
- 3 form openings in roof for new roof lights
- 4 demolish internal block-work partition walls and timber and glass partitions
- 5 remove existing asbestos chimney flue
- 6 demolish existing lean-to side extension
- 7 demolish cast-iron spiral stair

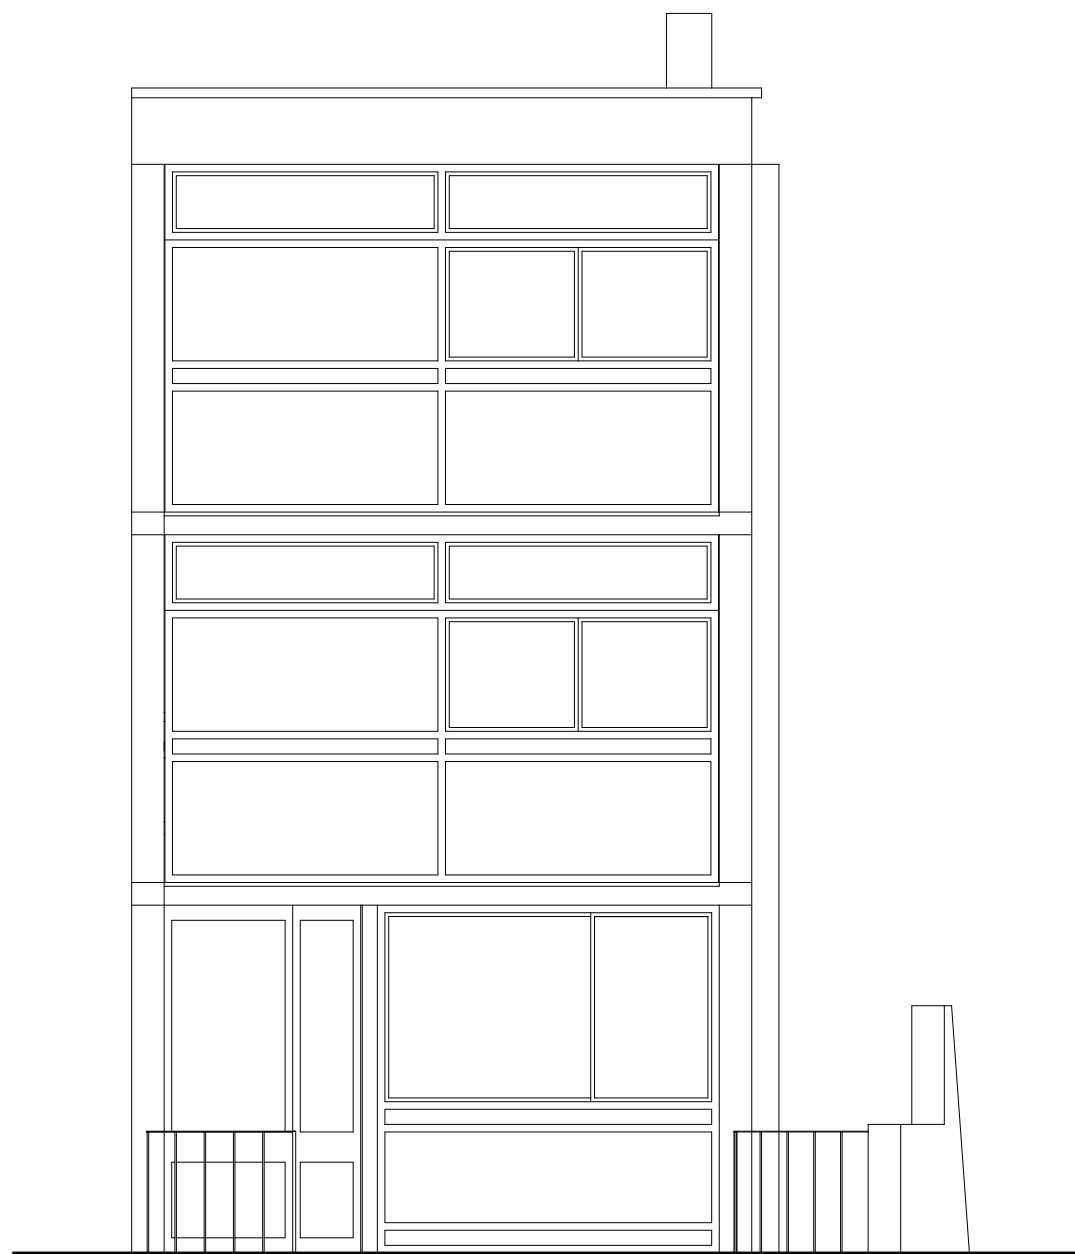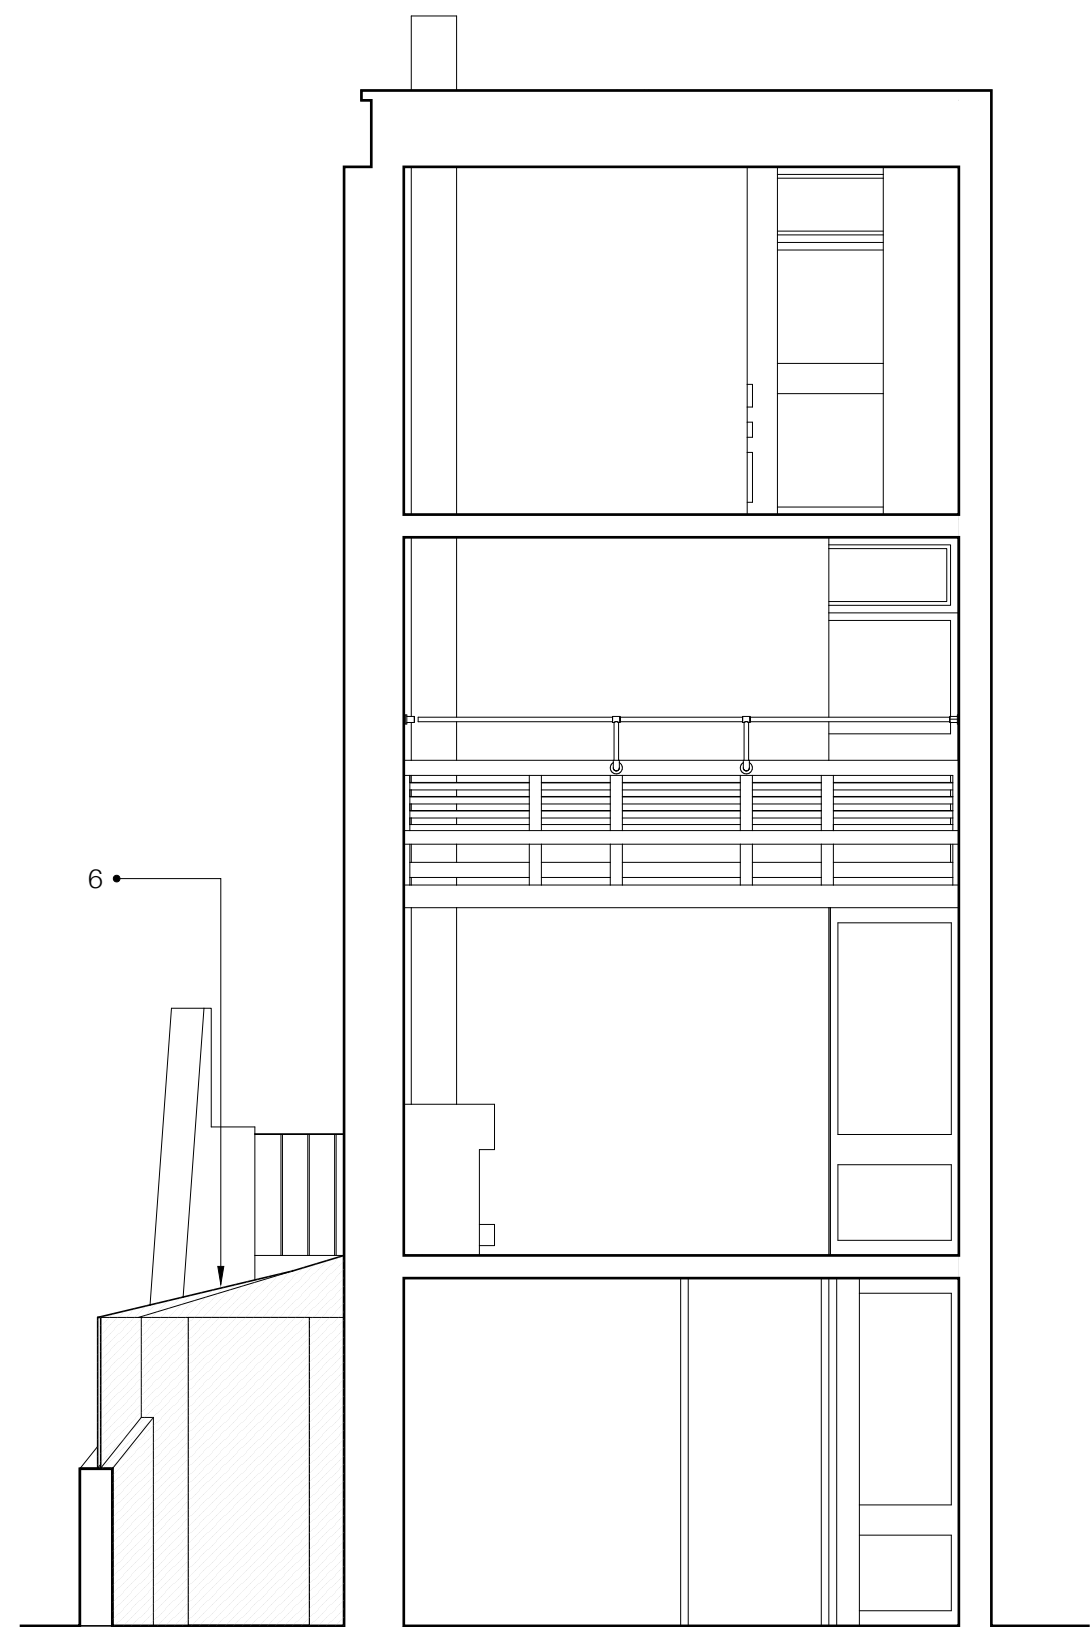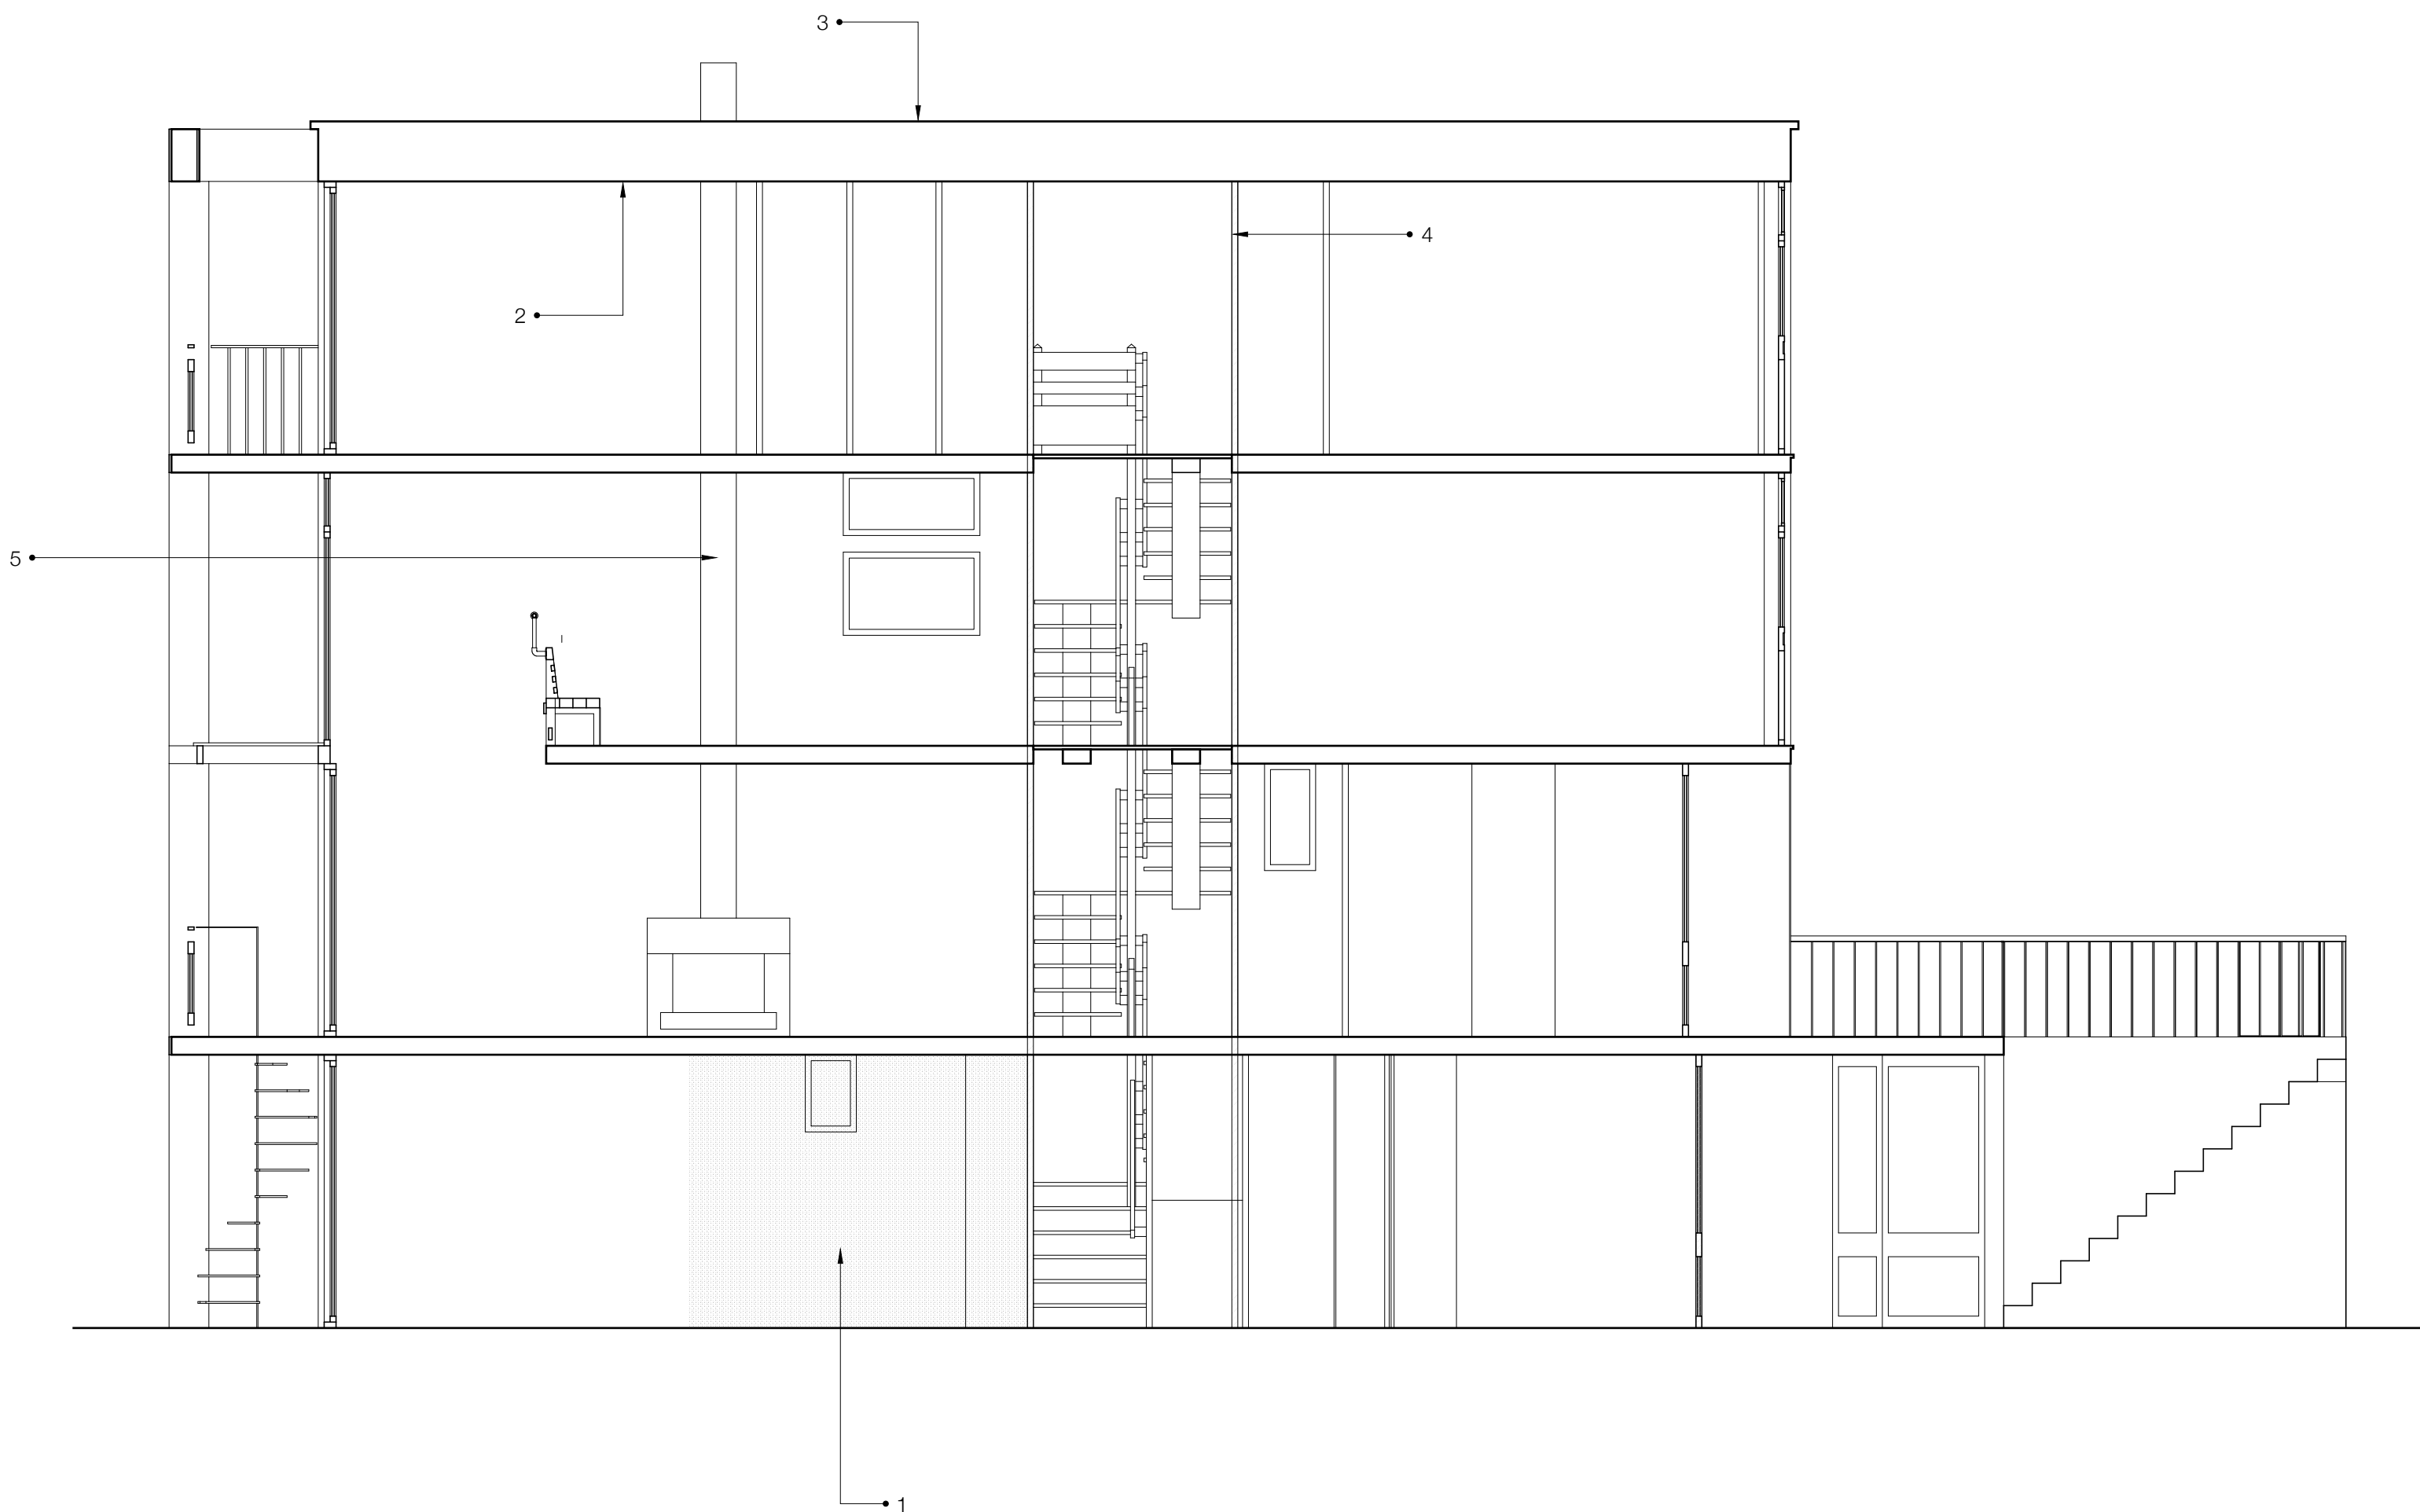

Front Elevation

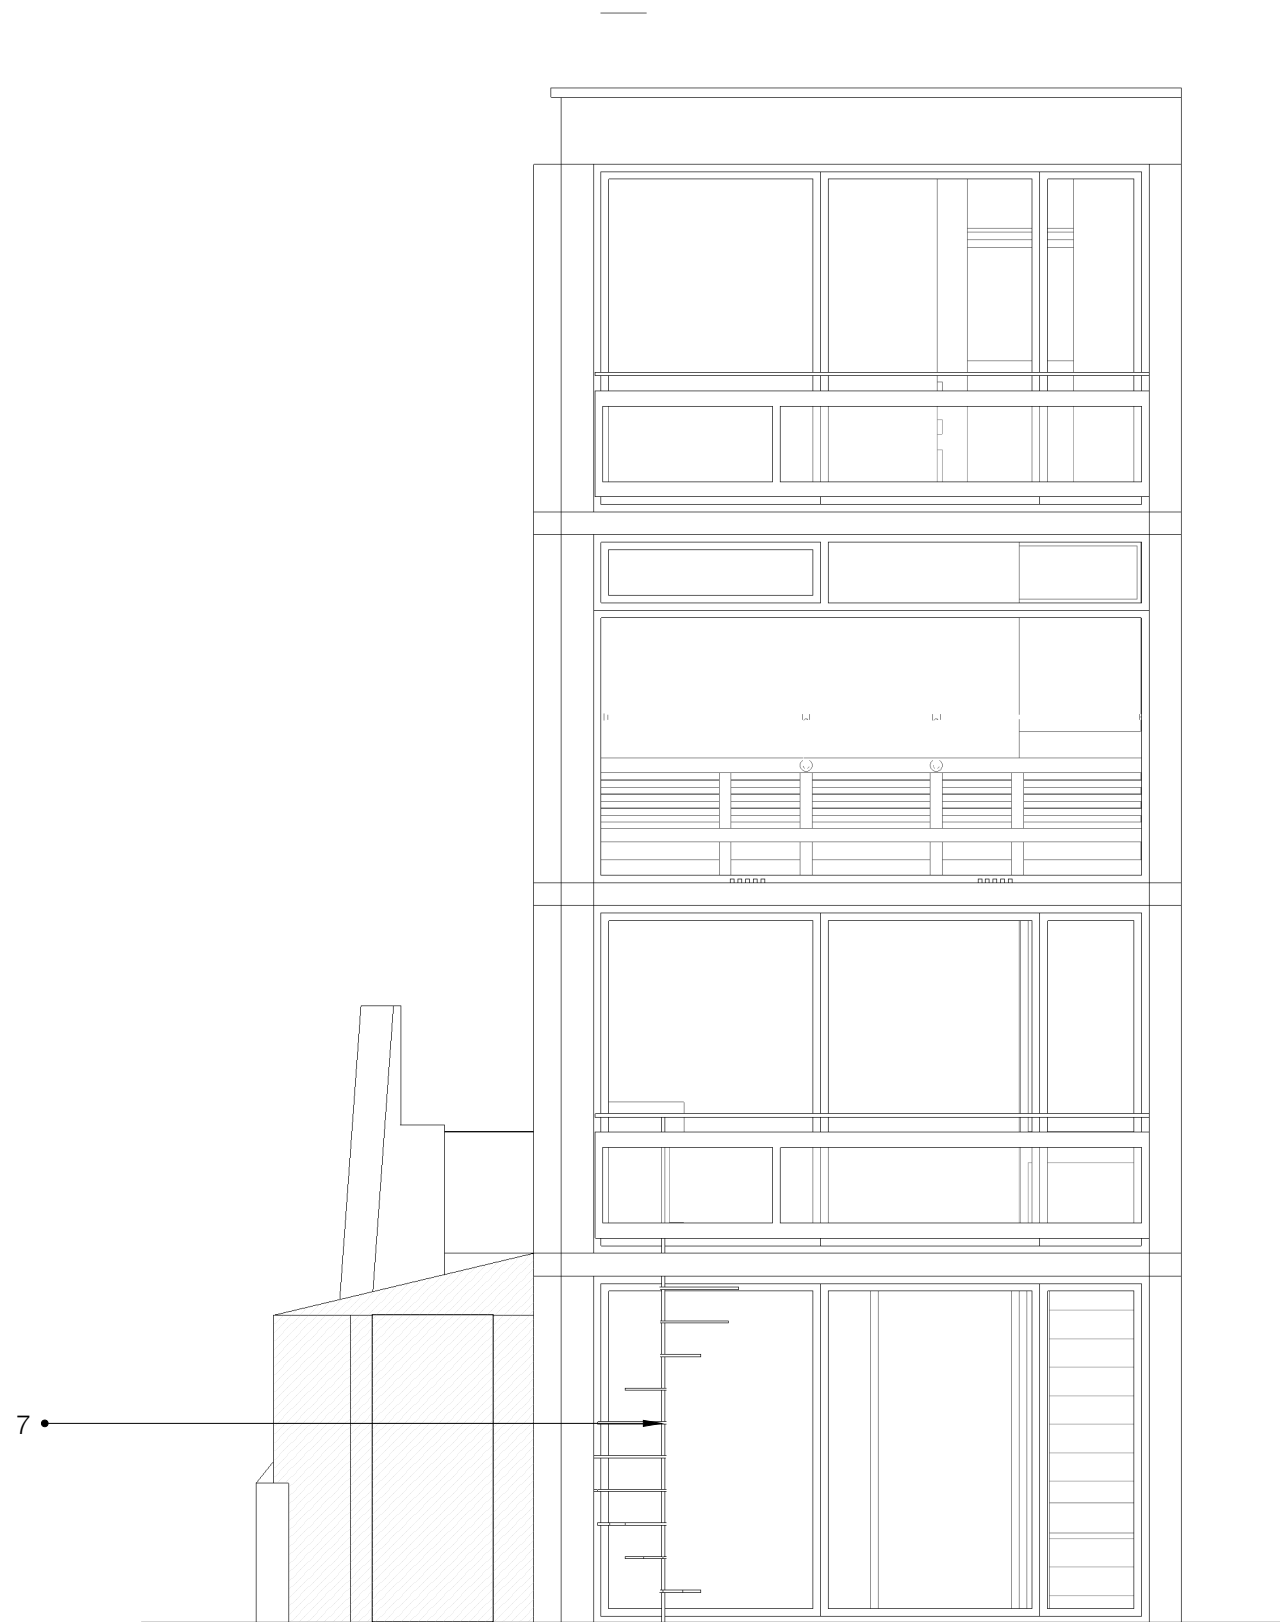

Rear Elevation

C	Revised for Tender	
11/12/2014		
B	Initial issue	16/09/2014
A	Initial issue	
03/09/2014		

63 Loudoun Rd., London NW8 0DQ, UK
+44 20 73 72 24 24
barnabygunning.com


Architecture

0 0.5 1.0 1.5 2.0 2.5 3.0


Barnaby Gunning

drawing no: 280_G_010 revision: C
date: 11 December 2014
site address: 90 South Hill Park
London
NW3 2SN
title: Sections and Elevations,
Existing
scale: 1:50@A1
purpose: TENDER

- Demolition
- 1 remove existing fixed roof lights, and make good roof in preparation for re-felting by others
2 demolish existing lean-to side extension
3 form openings for new roof lights.

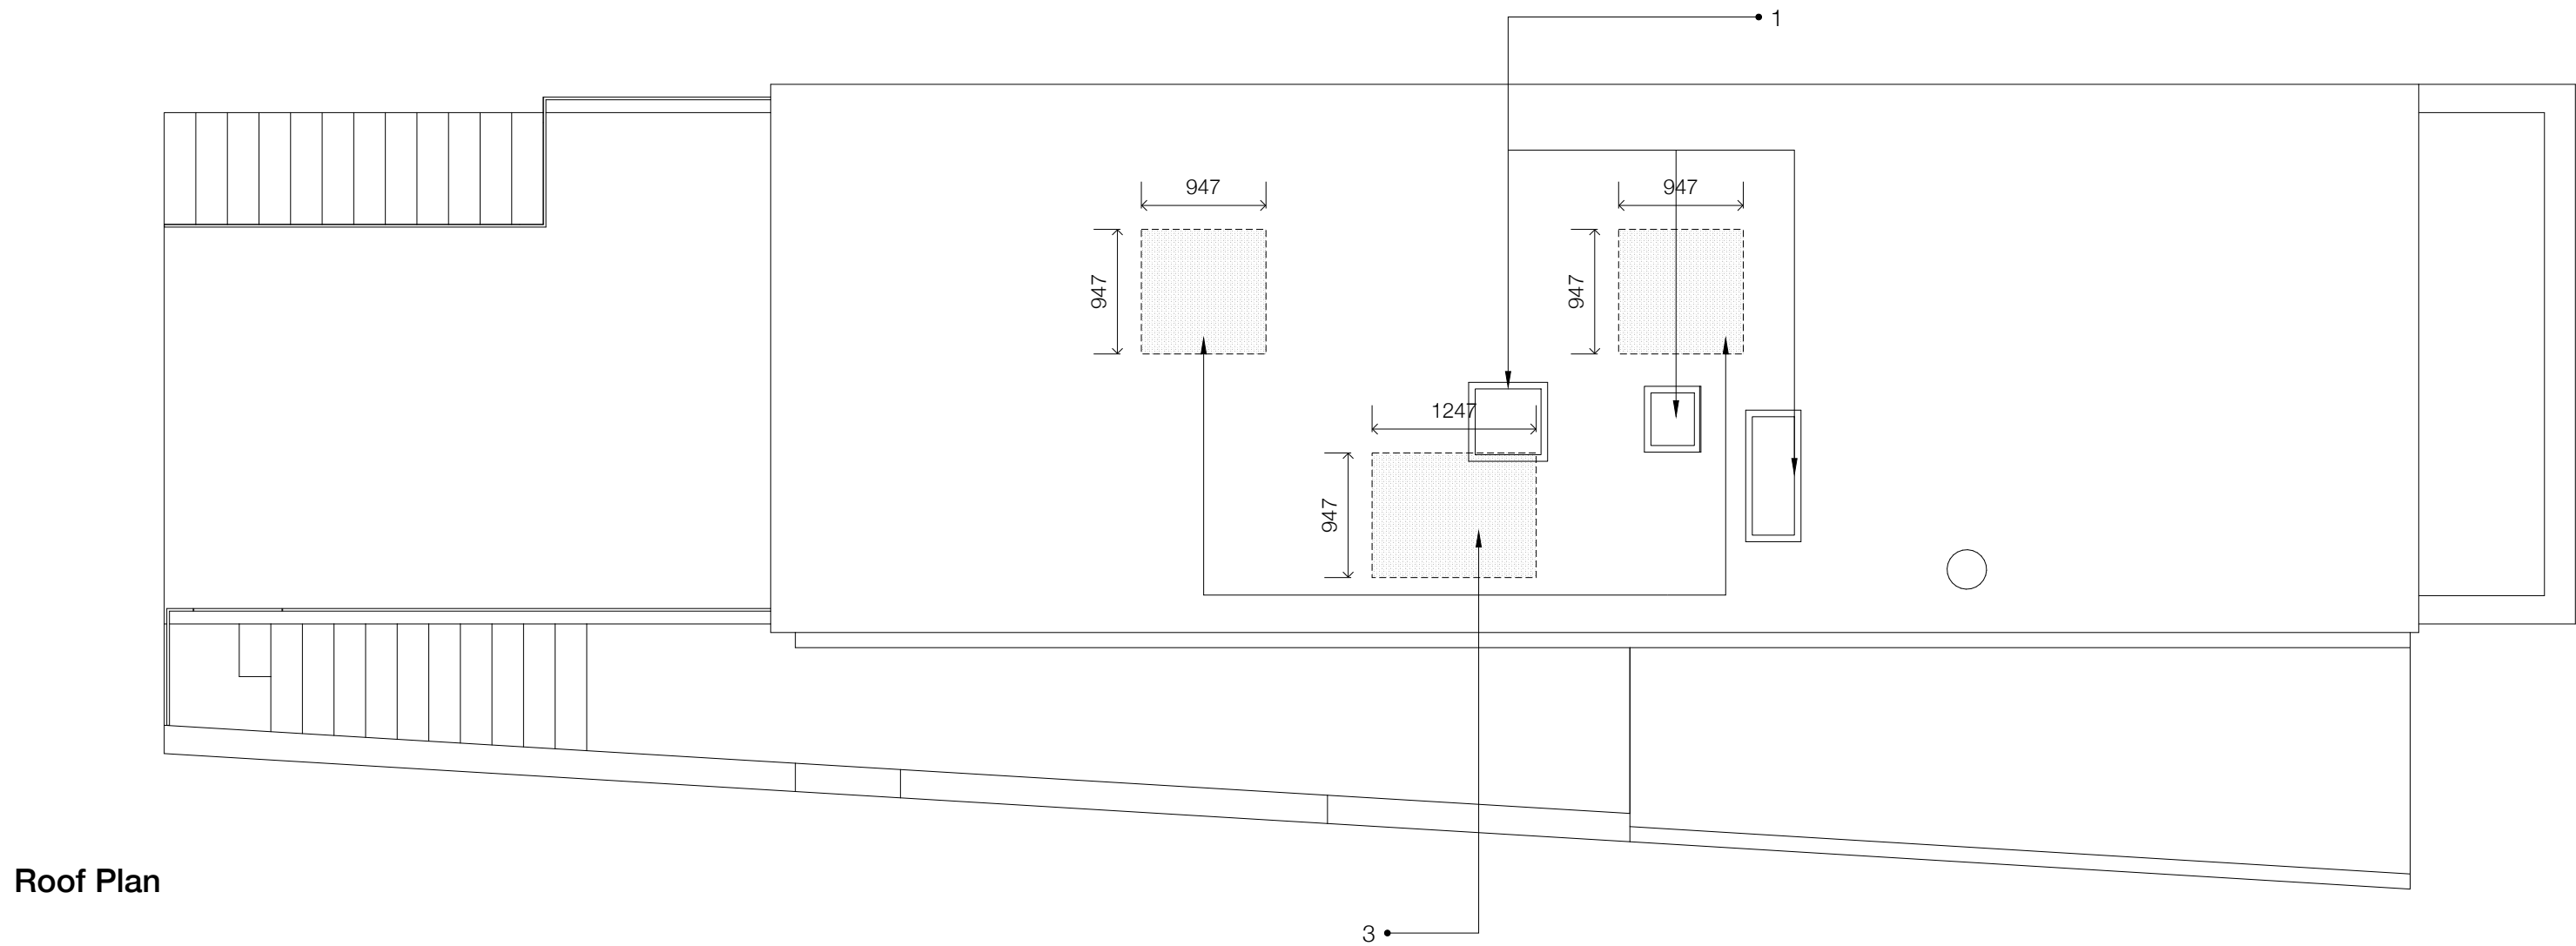

Roof Plan

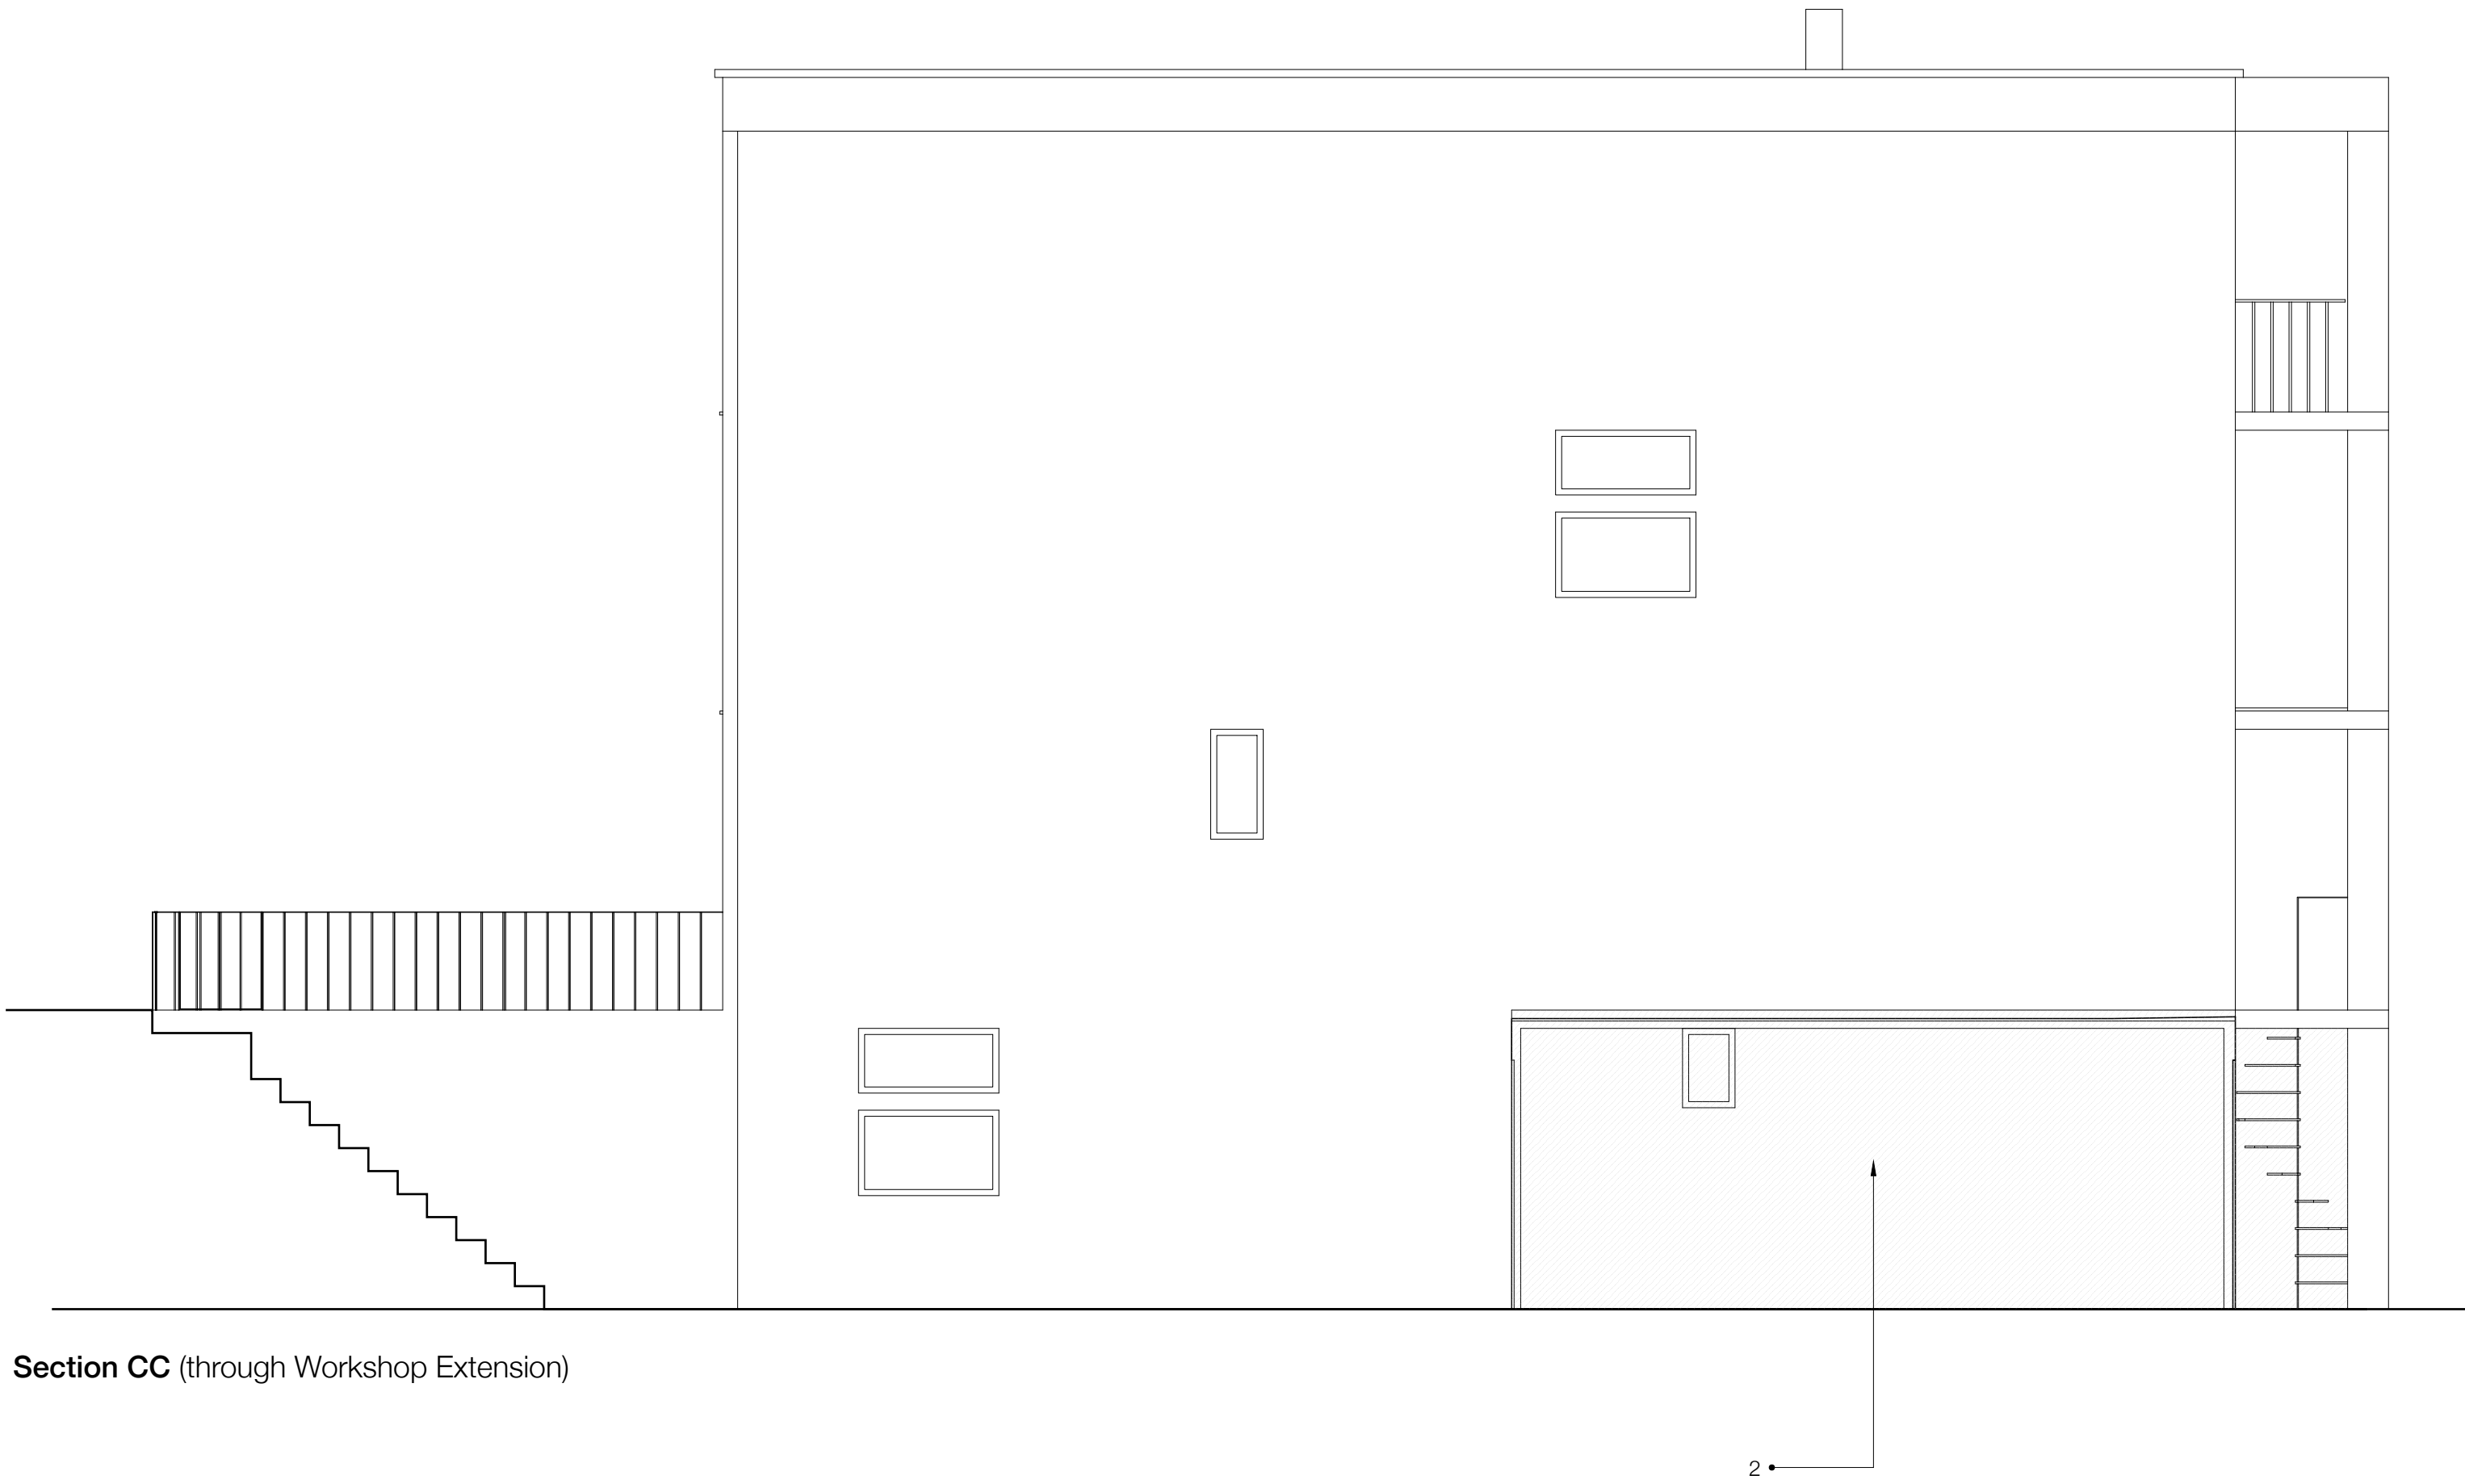

Section CC (through Workshop Extension)

C	Revised for Tender	16/09/2014
B	Initial issue	11/12/2014
A	Initial issue	03/09/2014

63 Loudoun Rd, London NW8 0DQ, UK
+44 20 73 72 24 24
barnabygunning.com

Architecture

