




1 Existing Rear Elevation
1:100

 

Notes

Revision Date Description



Gundry & Ducker
Gundry & Ducker Architecture Ltd
 3 Garrick Street
 London WC2E 9BF
 t +44(0)203 417 4895
 info@gundryducker.com

Project	54 Shirlock Road		
Drawing title	Existing Front Elevation		
Scale	1:100 @ A3	Drwg. No.	Rev
Date	September 2015	210.EX.06	/
Status	Planning		

Do not scale. All dimensions to be confirmed on site.
 Information contained in this drawing is the sole copyright of the designer
 and is not to be reproduced without permission.

1 Existing Rear Elevation
1:100

3rd	+109.662	_____
2nd	+106.732	_____
1st 1/2	+105.376	_____
1st	+103.336	_____
1/2F	+102.451	_____
DATUM	+100.000	_____
LGF	+99.520	_____

 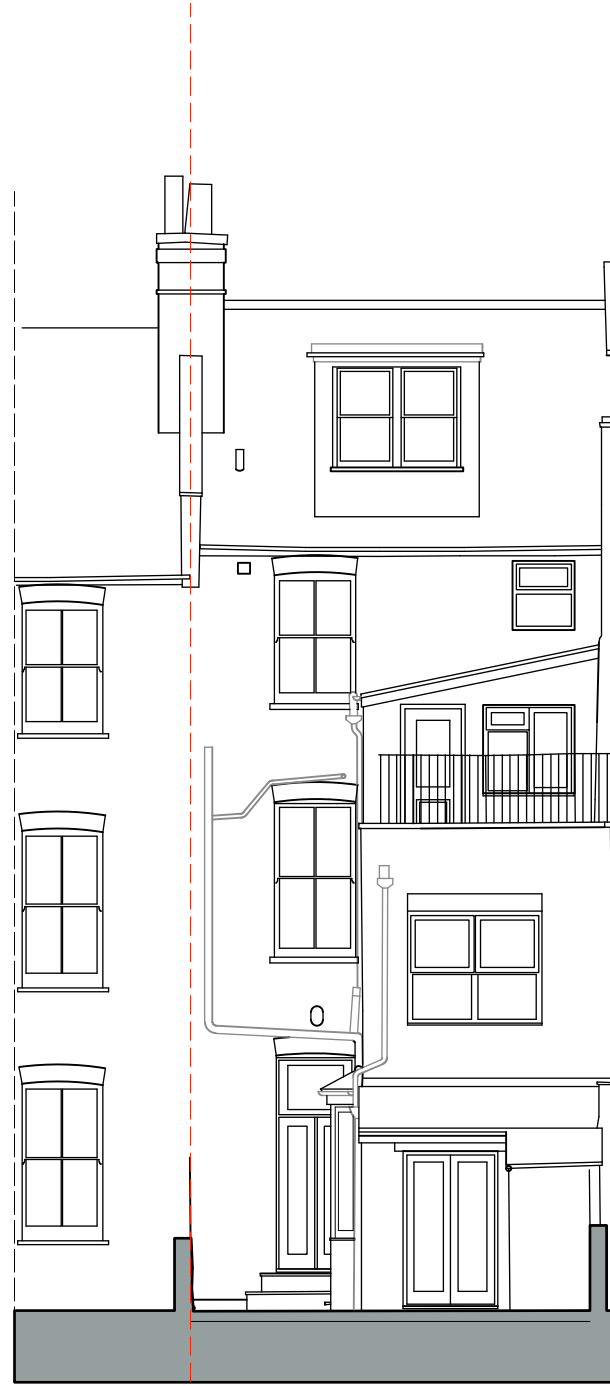

Scale 1:100



Notes

-


Revision	Date	Description
----------	------	-------------

Gundry & Ducker
Gundry & Ducker Architecture Ltd
 3 Garrick Street
 London WC2E 9BF
 t +44(0)203 417 4895
 info@gundryducker.com


Project	54 Shirlock Road		
Drawing title	Existing Rear Elevation		
Scale	1:100 @ A3	Drwg. No.	Rev
Date	September 2015	210.EX.07	/
Status	Planning		

Do not scale. All dimensions to be confirmed on site.
 Information contained in this drawing is the sole copyright of the designer
 and is not to be reproduced without permission.

3rd	+109.662	_____
2nd	+106.732	_____
1st 1/2	+105.376	_____
1st	+103.336	_____
1/2F	+102.451	_____
GF	+100.000	_____
LGF	+99.620	_____
BAS	+96.770	_____

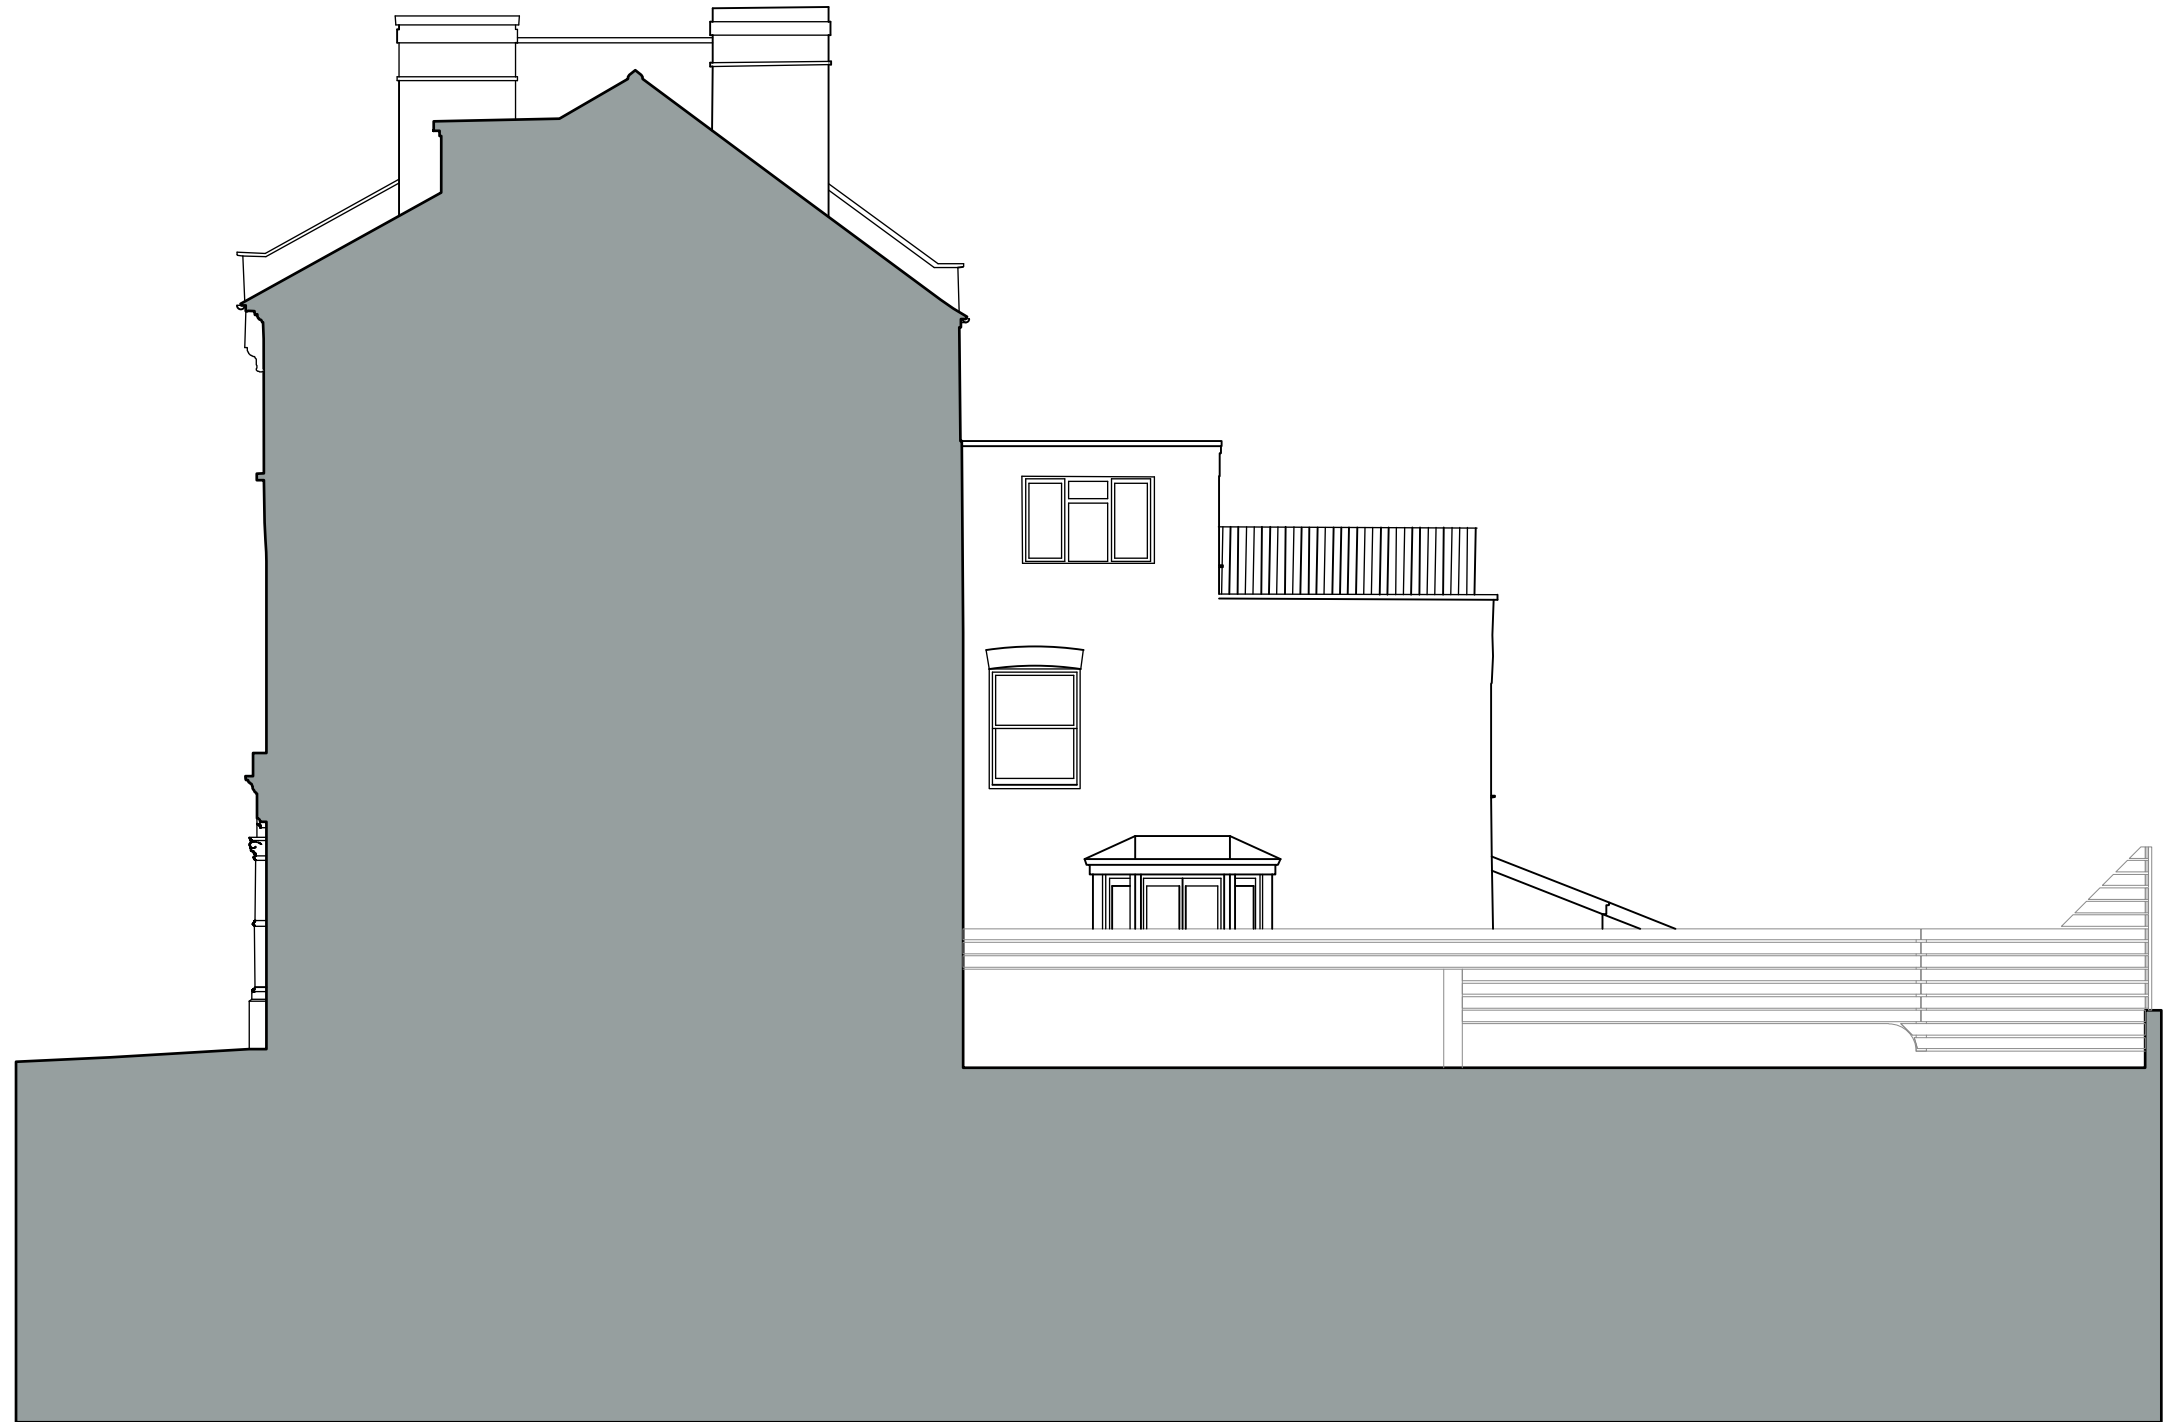

1 Existing Neighbors Elevation
1:100

 

Notes

-

Revision	Date	Description

Gundry & Ducker
Gundry & Ducker Architecture Ltd
 3 Garrick Street
 London WC2E 9BF
 t +44(0)203 417 4895
 info@gundryducker.com

Project	54 Shirlock Road		
Drawing title	Existing Neighbors Elevation		
Scale	1:100 @ A3	Drwg. No.	Rev
Date	September 2015	210.EX.08	/
Status	Planning		

Do not scale. All dimensions to be confirmed on site.
 Information contained in this drawing is the sole copyright of the designer
 and is not to be reproduced without permission.