



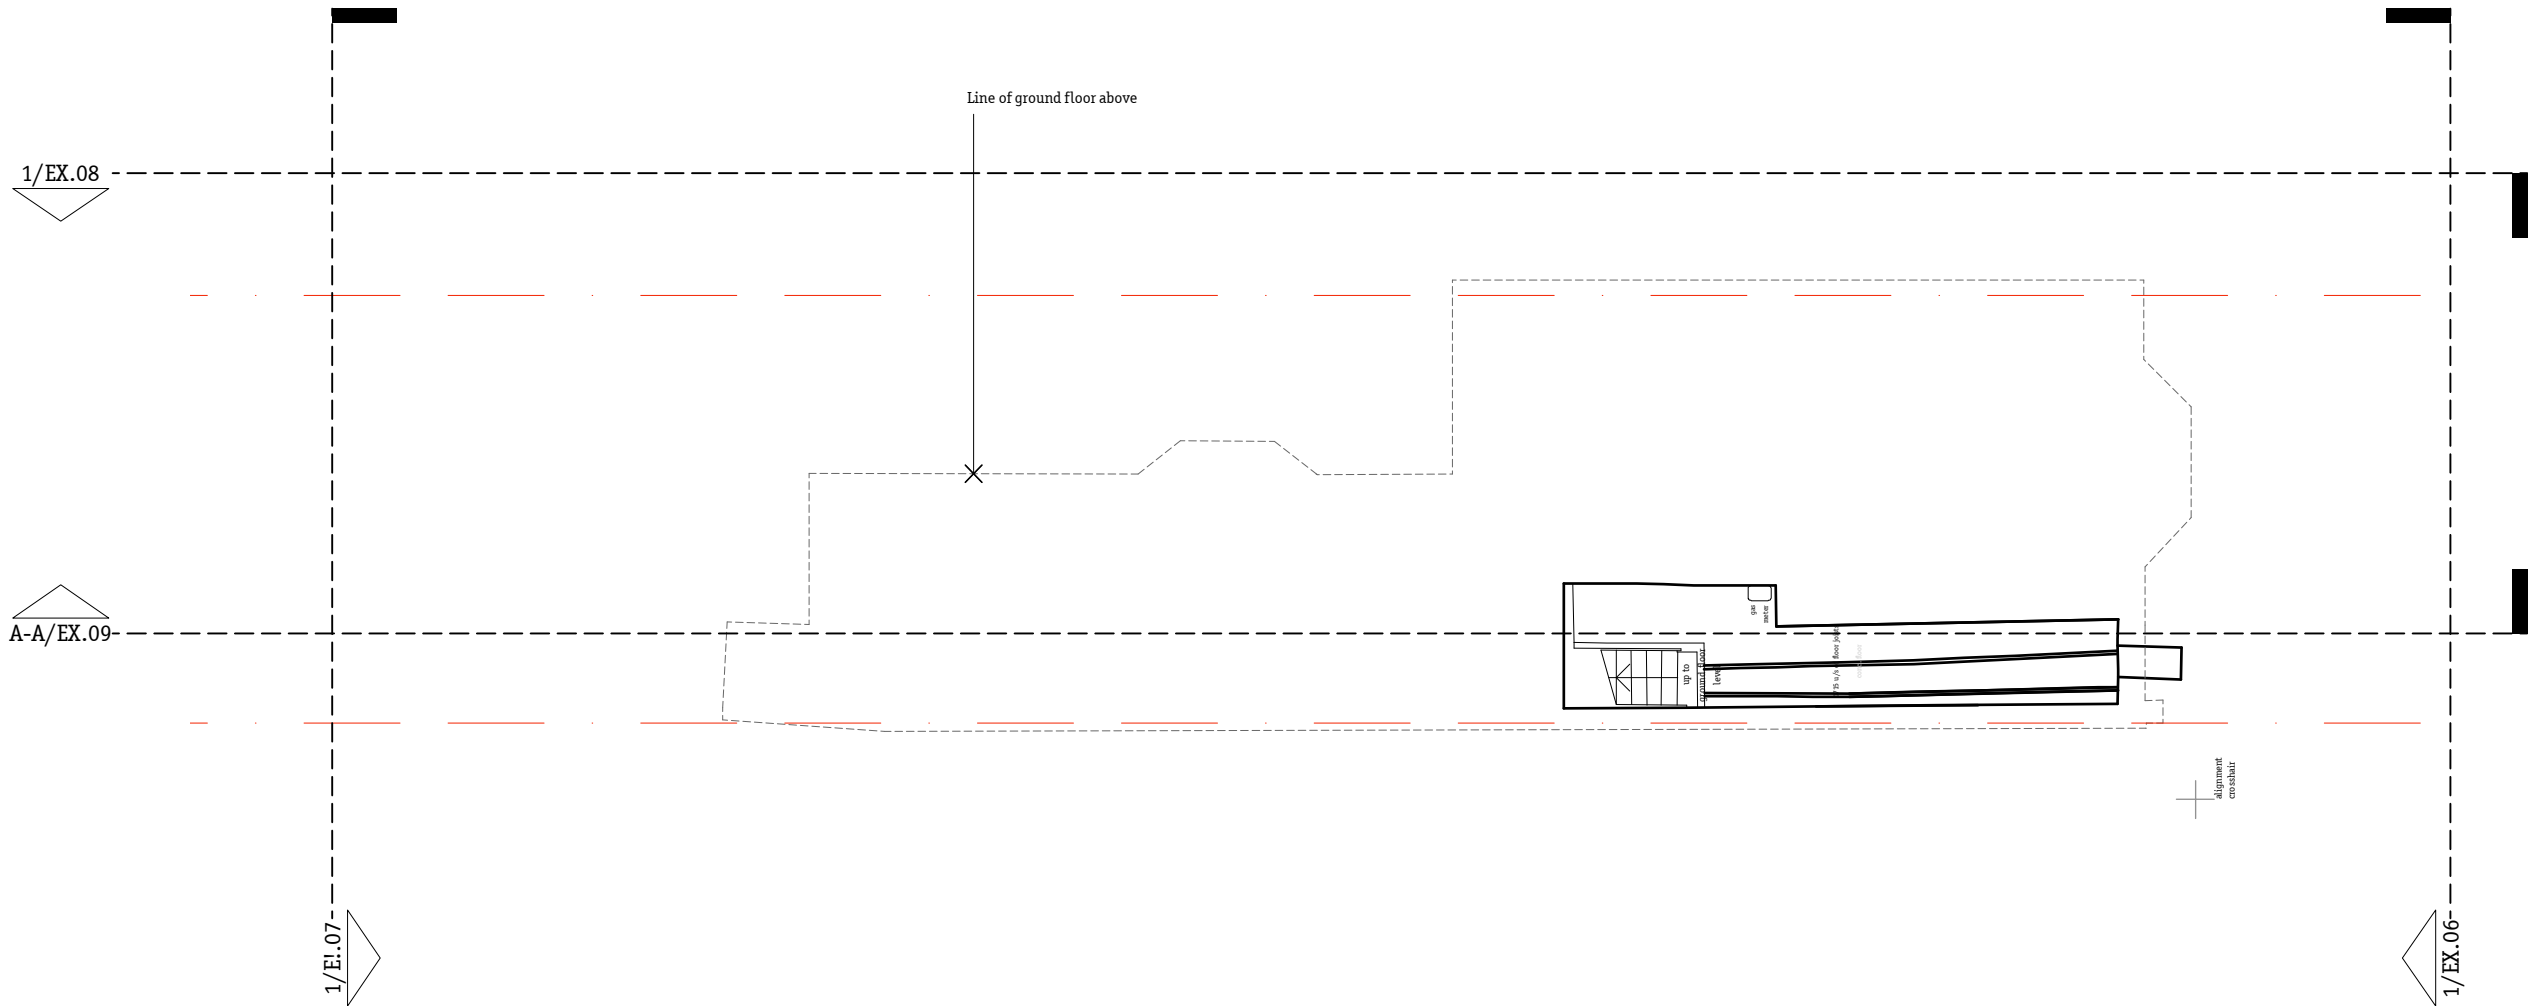

1 Existing Basement Floor Plan
1:100

 

Notes

-

Revision Date Description

Gundry & Ducker
Gundry & Ducker Architecture Ltd
3 Garrick Street
London WC2E 9BF
t +44(0)203 417 4895
info@gundryducker.com

Project	54 Shirlock Road		
Drawing title	Existing Basement Floor Plan		
Scale	1:100 @ A3	Drwg. No.	Rev
Date	September 2015	210.EX.01	/
Status	Planning		

Do not scale. All dimensions to be confirmed on site.
Information contained in this drawing is the sole copyright of the designer
and is not to be reproduced without permission.

1 Existing Ground Floor Plan
1:100



Notes


-

Revision Date Description

Gundry & Ducker
Gundry & Ducker Architecture Ltd
3 Garrick Street
London WC2E 9BF
t +44(0)203 417 4895
info@gundryducker.com

Project 54 Shirlock Road
Drawing title Existing Ground Floor Plan
Scale 1:100 @ A3 Drwg. No. 210.EX.02 Rev /
Date September 2015 Status Planning

Do not scale. All dimensions to be confirmed on site.
Information contained in this drawing is the sole copyright of the designer
and is not to be reproduced without permission.

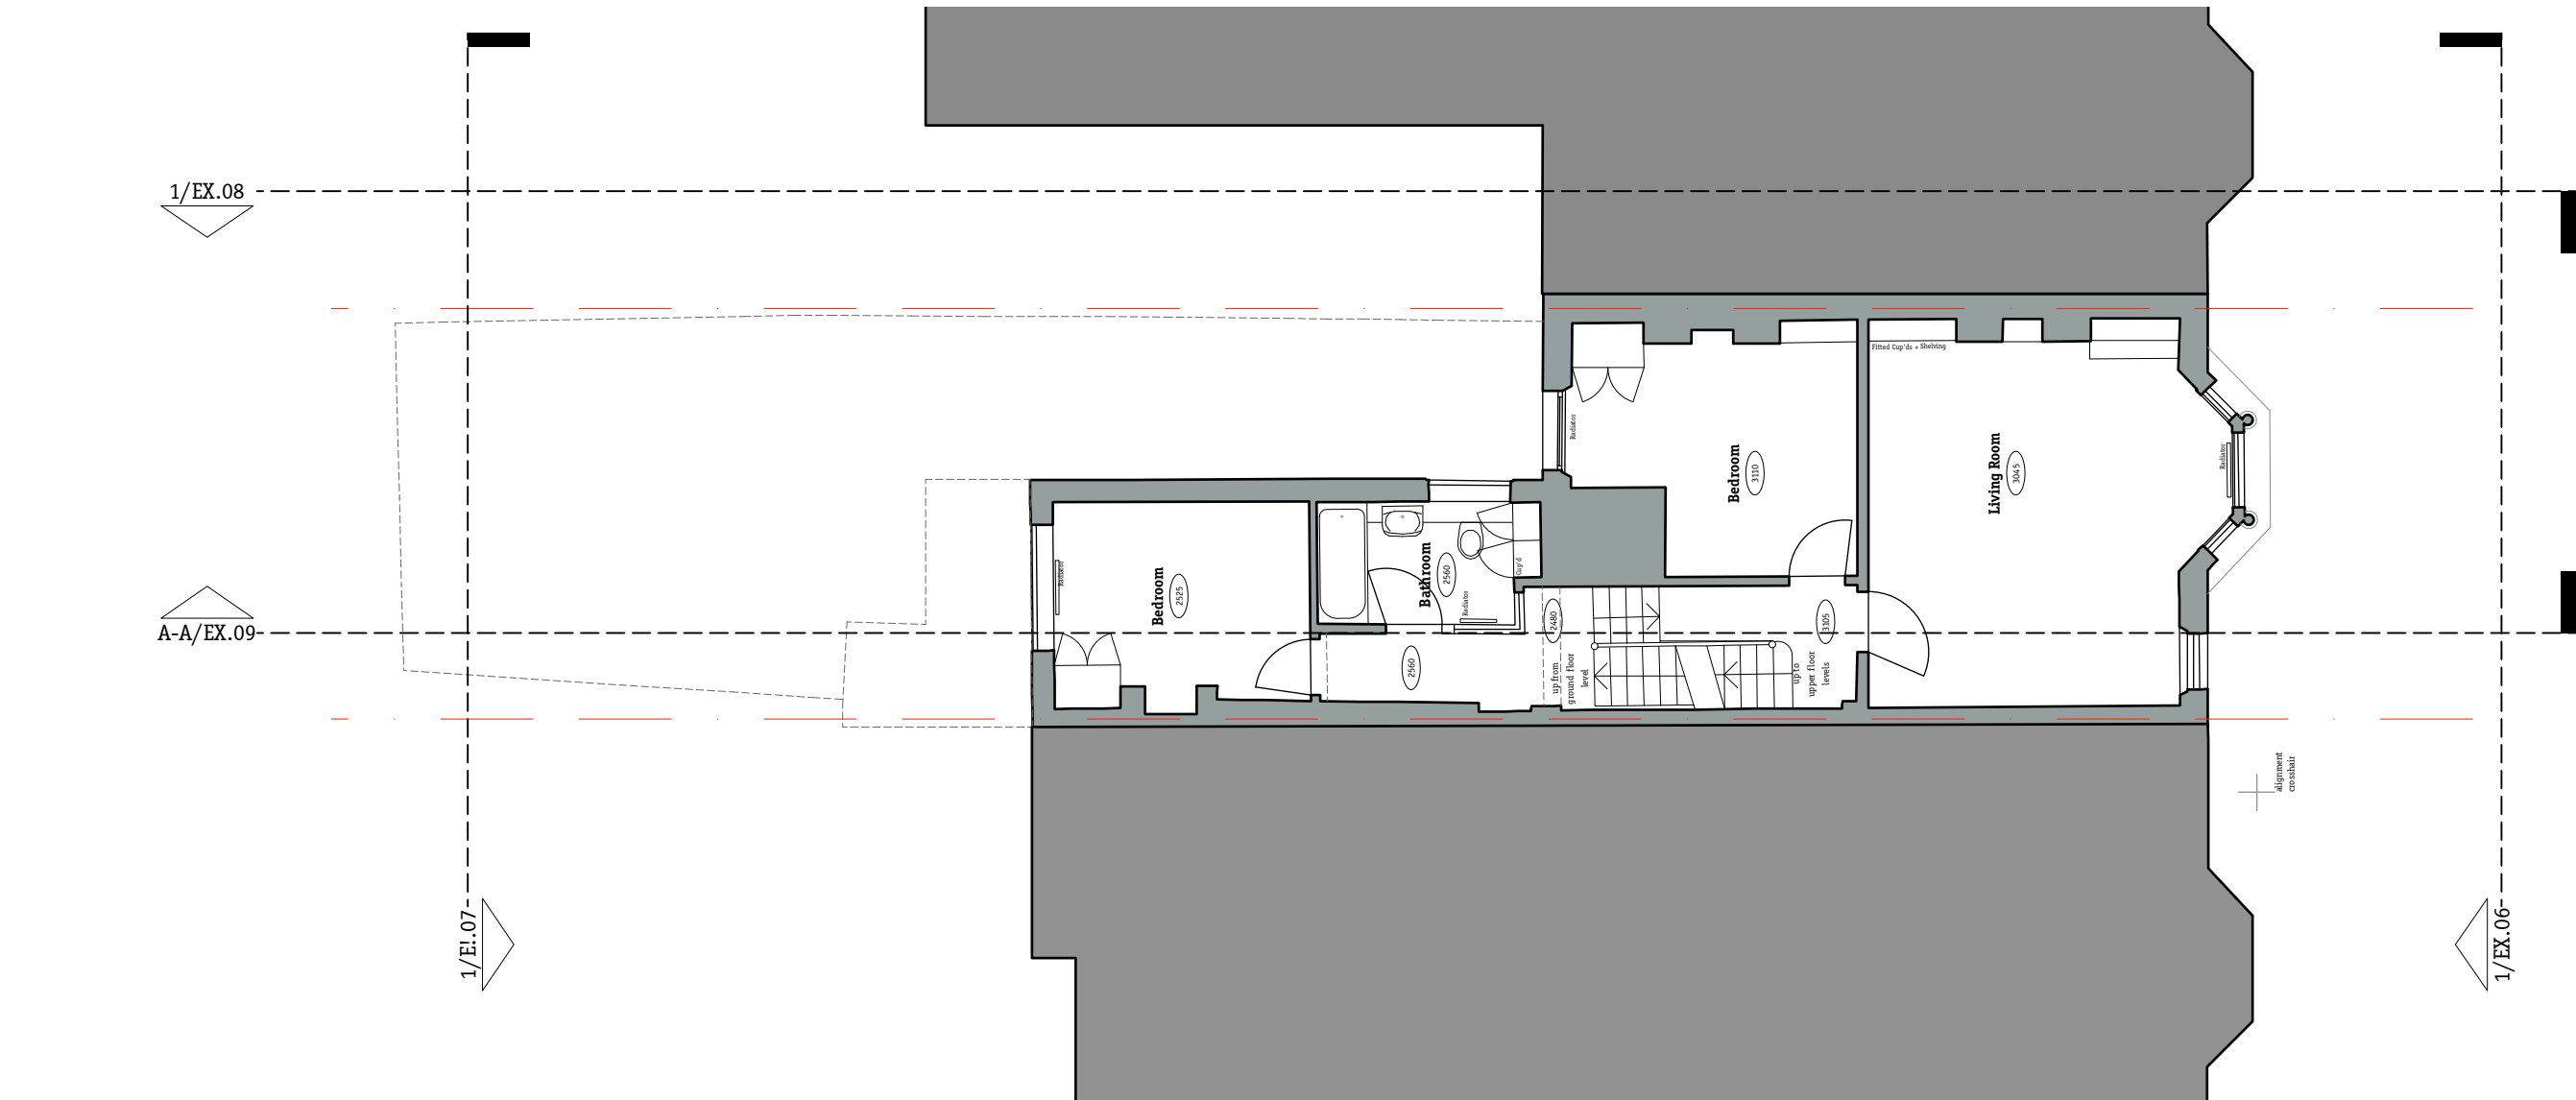

1 Existing First Floor Plan
1:100



Notes


-

Revision Date Description


Gundry & Ducker
Gundry & Ducker Architecture Ltd
3 Garrick Street
London WC2E 9BF
t +44(0)203 417 4895
info@gundryducker.com

Project 54 Shirlock Road
Drawing title Existing First Floor Plan
Scale 1:100 @ A3 Drwg. No. 210.EX.03 Rev /
Date September 2015
Status Planning

Do not scale. All dimensions to be confirmed on site.
Information contained in this drawing is the sole copyright of the designer
and is not to be reproduced without permission.

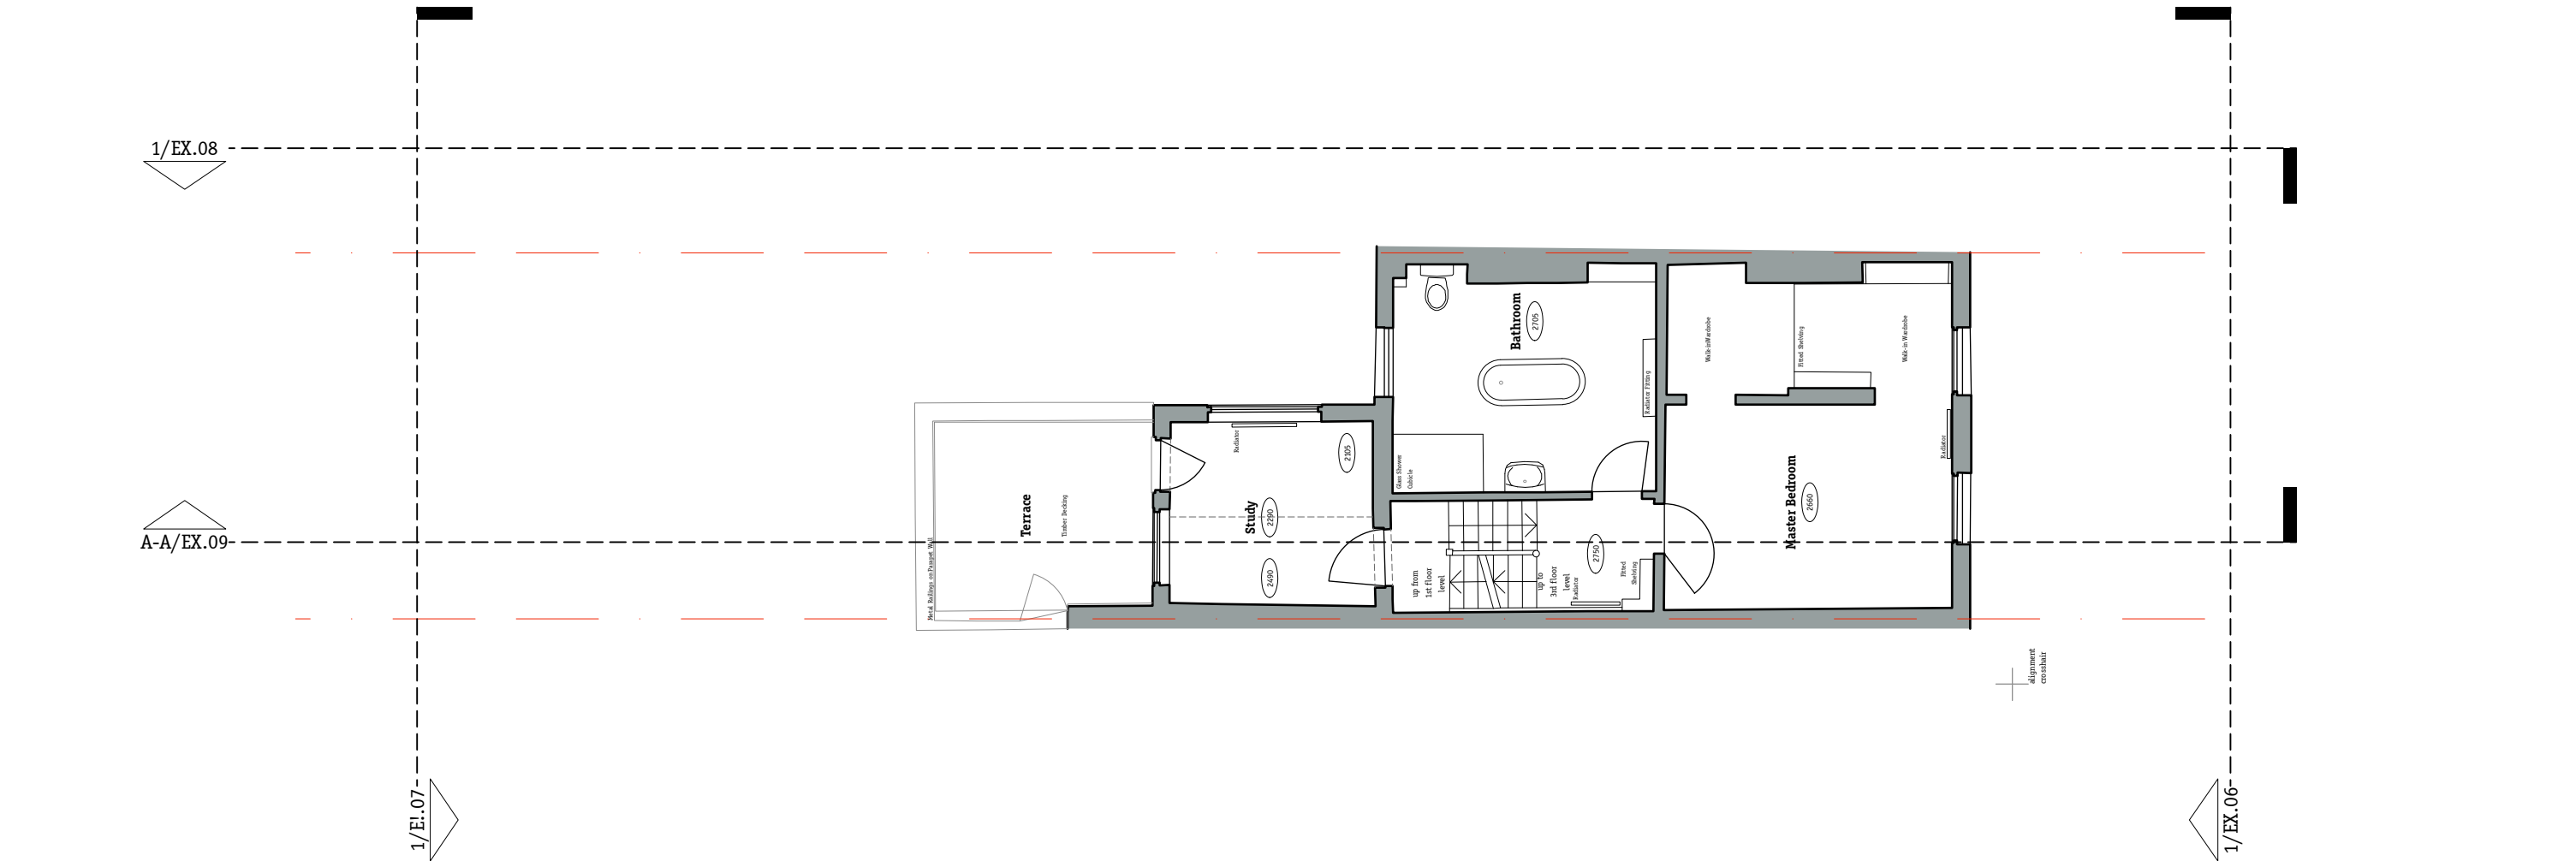

1 Existing Second Floor Plan
1:100

 

Notes


-

Revision Date Description


Gundry & Ducker
Gundry & Ducker Architecture Ltd
3 Garrick Street
London WC2E 9BF
t +44(0)203 417 4895
info@gundryducker.com

Project	54 Shirlock Road		
Drawing title	Existing Second Floor Plan		
Scale	1:100 @ A3	Drwg. No.	Rev
Date	September 2015	210.EX.04	/
Status	Planning		

Do not scale. All dimensions to be confirmed on site.
Information contained in this drawing is the sole copyright of the designer
and is not to be reproduced without permission.

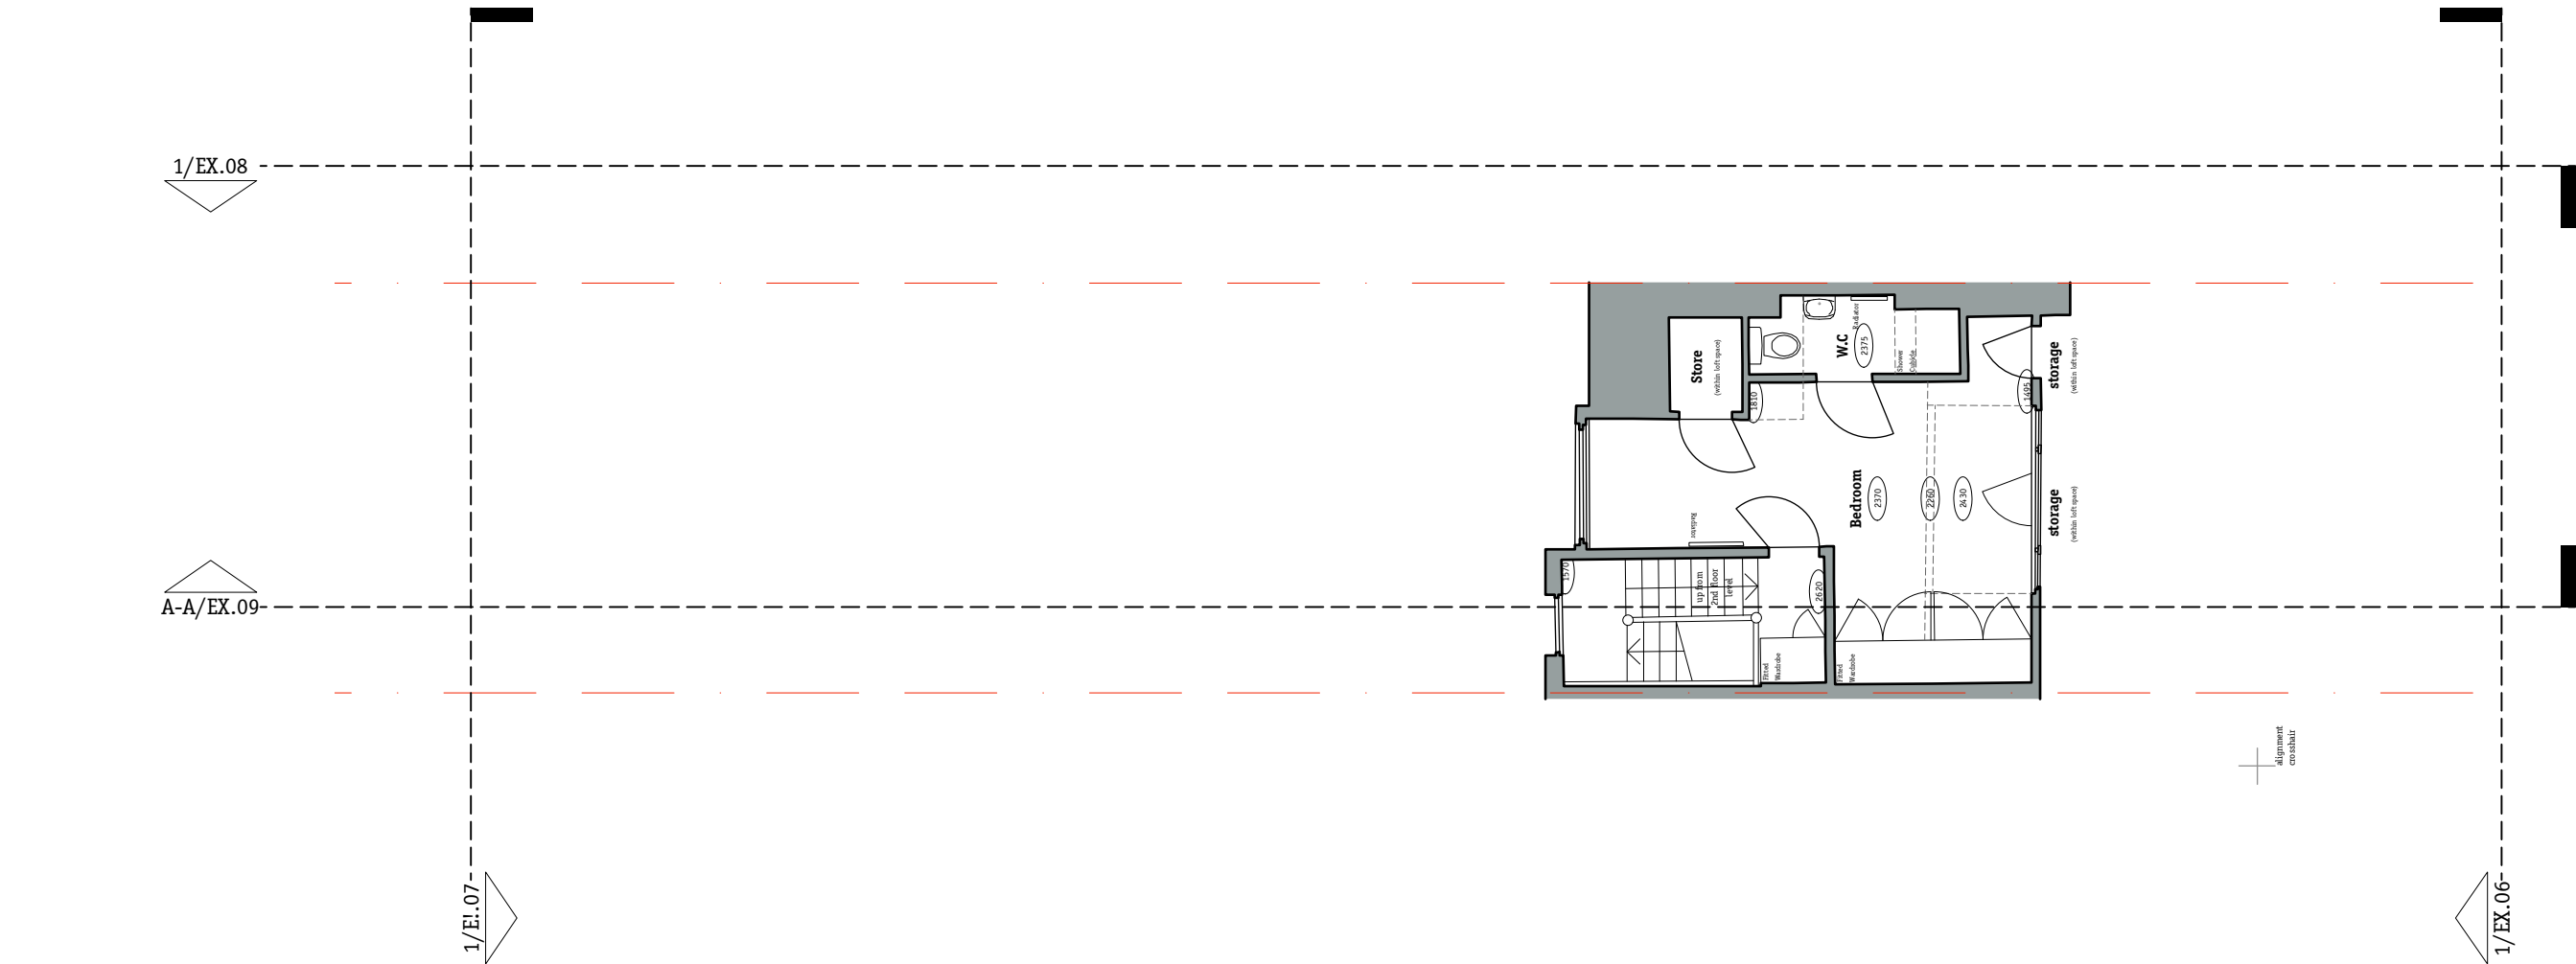

1 Existing Third Floor Plan
1:100

 

Notes

-

Revision	Date	Description
----------	------	-------------

Gundry & Ducker
Gundry & Ducker Architecture Ltd
3 Garrick Street
London WC2E 9BF
t +44(0)203 417 4895
info@gundryducker.com

Project	54 Shirlock Road
Drawing title	Existing Third Floor Plan
Scale	1:100 @ A3
Date	September 2015
Status	Planning
Drwg. No.	210.EX.05
Rev	/

Do not scale. All dimensions to be confirmed on site.
Information contained in this drawing is the sole copyright of the designer
and is not to be reproduced without permission.