


1 Proposed Basement Floor Plan
1:100

 


Notes

Revision	Date	Description

Gundry & Ducker
Gundry & Ducker Architecture Ltd
 3 Garrick Street
 London WC2E 9BF
 t +44(0)203 417 4895
 info@gundryducker.com

Project	54 Shirlock Road		
Drawing title	Proposed Basement Floor Plan		
Scale	1:100 @ A3	Drwg. No.	Rev
Date	September 2015	210.GA.01	/
Status	Planning		


Do not scale. All dimensions to be confirmed on site.
 Information contained in this drawing is the sole copyright of the designer
 and is not to be reproduced without permission.

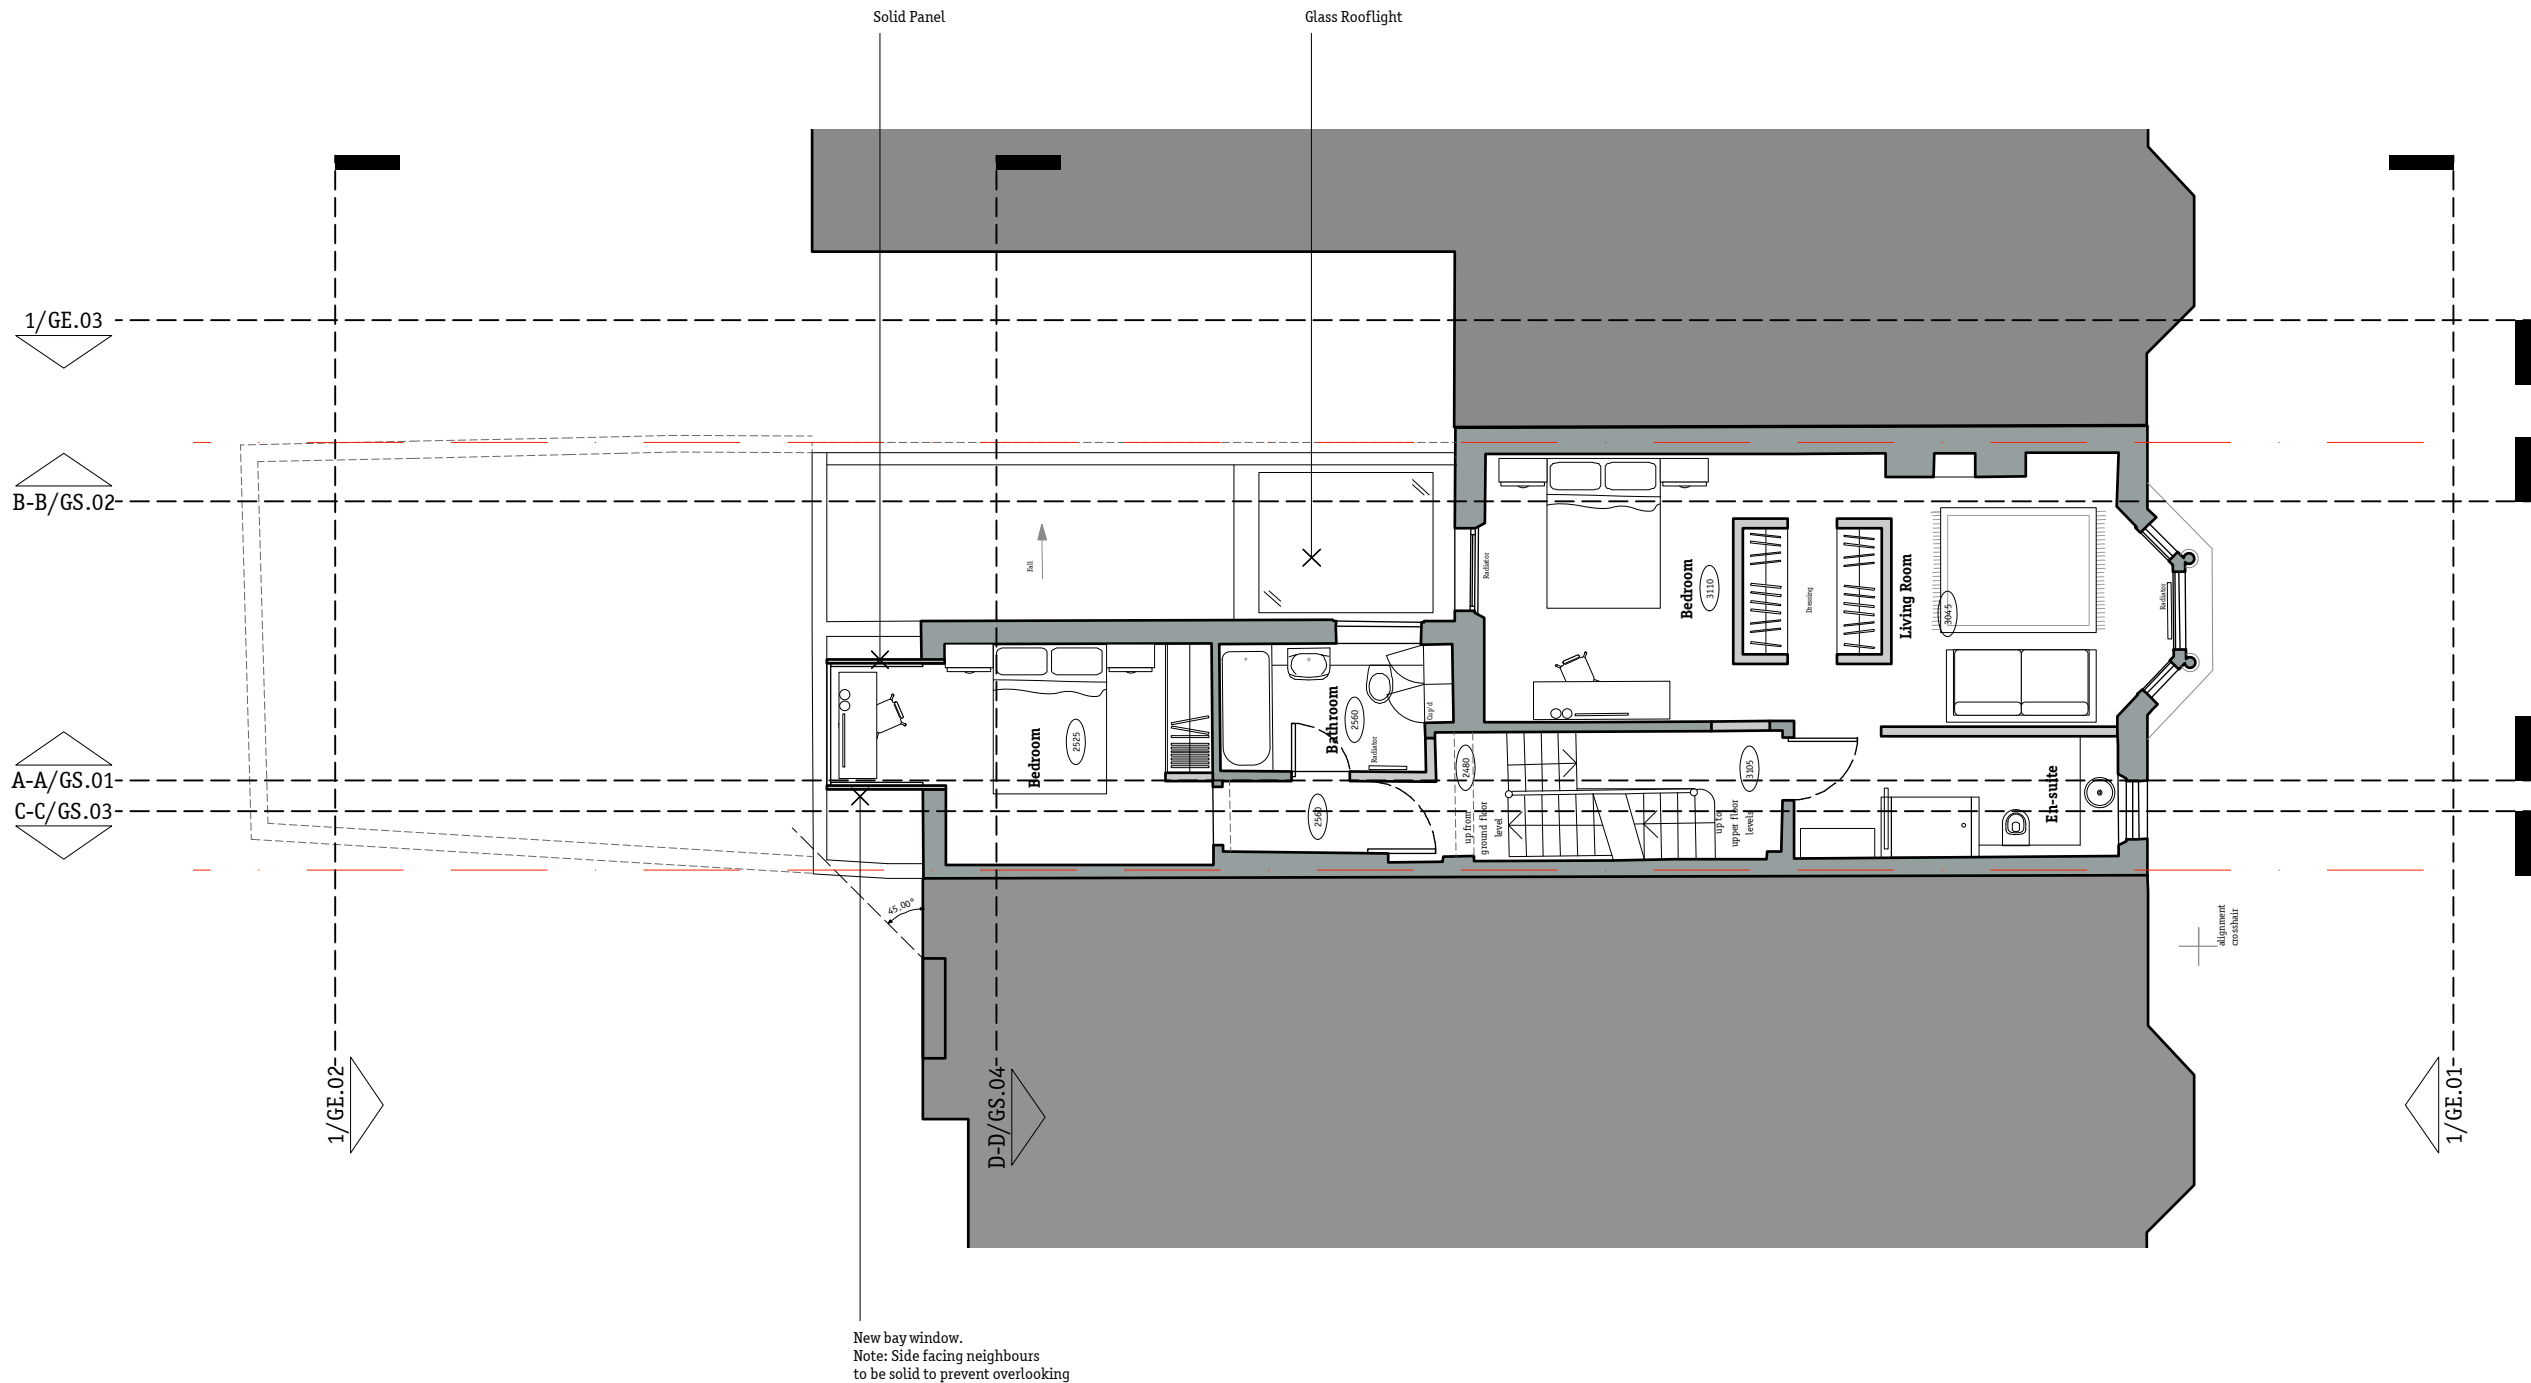

New bay window.
 Note: Side facing neighbours
 to be solid to prevent overlooking

Existing Proposed

1 Proposed First Floor Plan
 1:100

 


Notes

Revision Date Description


Gundry & Ducker
 Gundry & Ducker Architecture Ltd
 3 Garrick Street
 London WC2E 9BF
 t +44(0)203 417 4895
 info@gundryducker.com

Project 54 Shirlock Road
 Drawing title Proposed First Floor Plan
 Scale 1:100 @ A3 Drwg. No. 210.GA.03 Rev /
 Date September 2015
 Status Planning

Do not scale. All dimensions to be confirmed on site.
 Information contained in this drawing is the sole copyright of the designer
 and is not to be reproduced without permission.

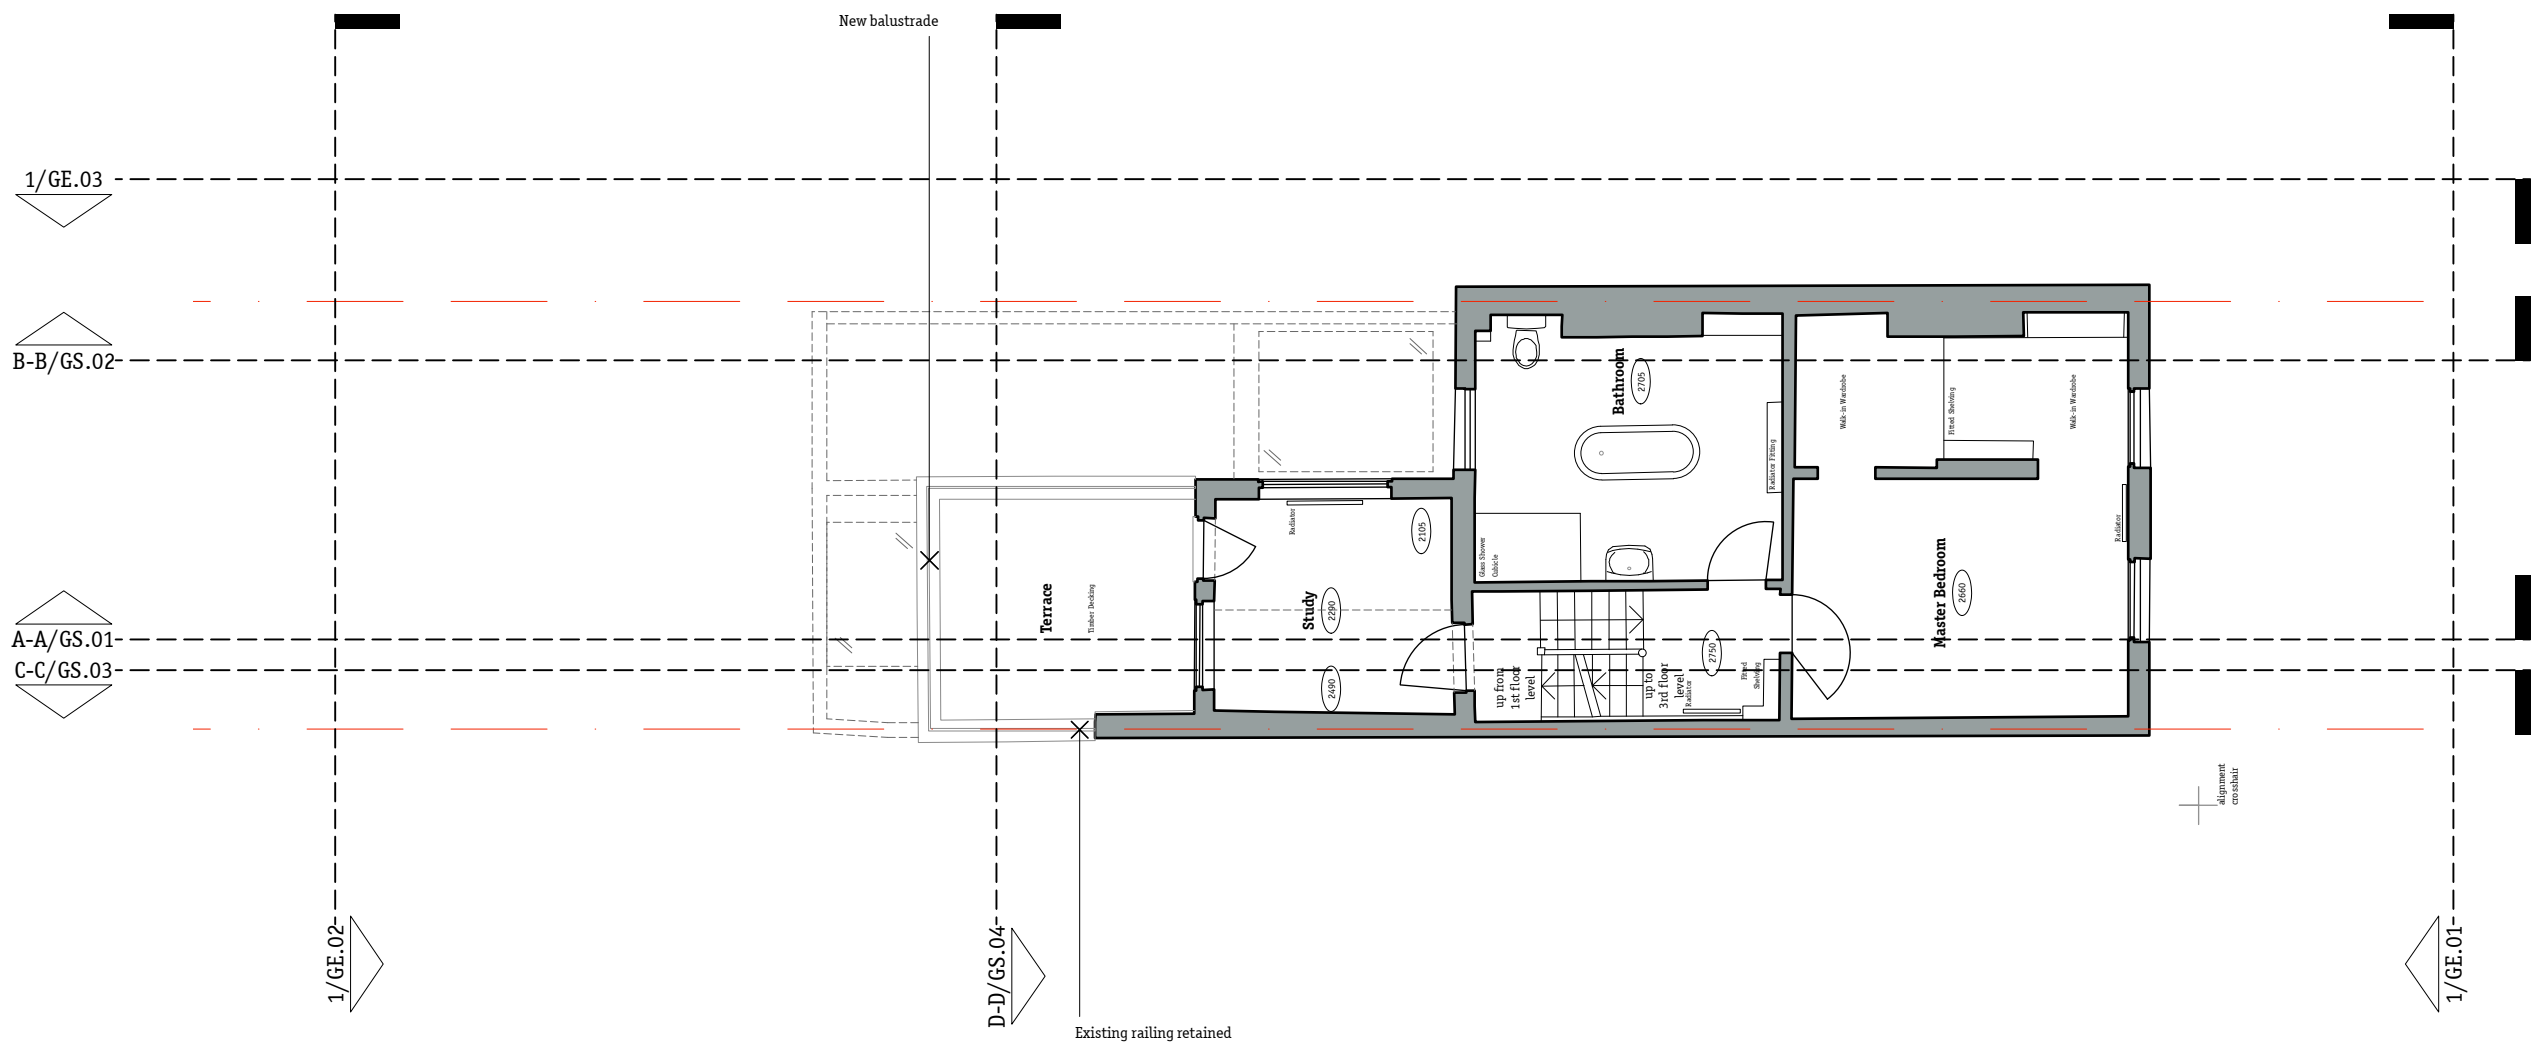

1 Proposed Second Floor Plan
1:100

 


Notes

Revision Date Description

Gundry & Ducker
Gundry & Ducker Architecture Ltd
 3 Garrick Street
 London WC2E 9BF
 t +44(0)203 417 4895
 info@gundryducker.com



Project 54 Shirlock Road
 Drawing title Proposed Second Floor Plan
 Scale 1:100 @ A3 Drwg. No. 210.GA.04 Rev /
 Date September 2015
 Status Planning

Do not scale. All dimensions to be confirmed on site.
 Information contained in this drawing is the sole copyright of the designer
 and is not to be reproduced without permission.

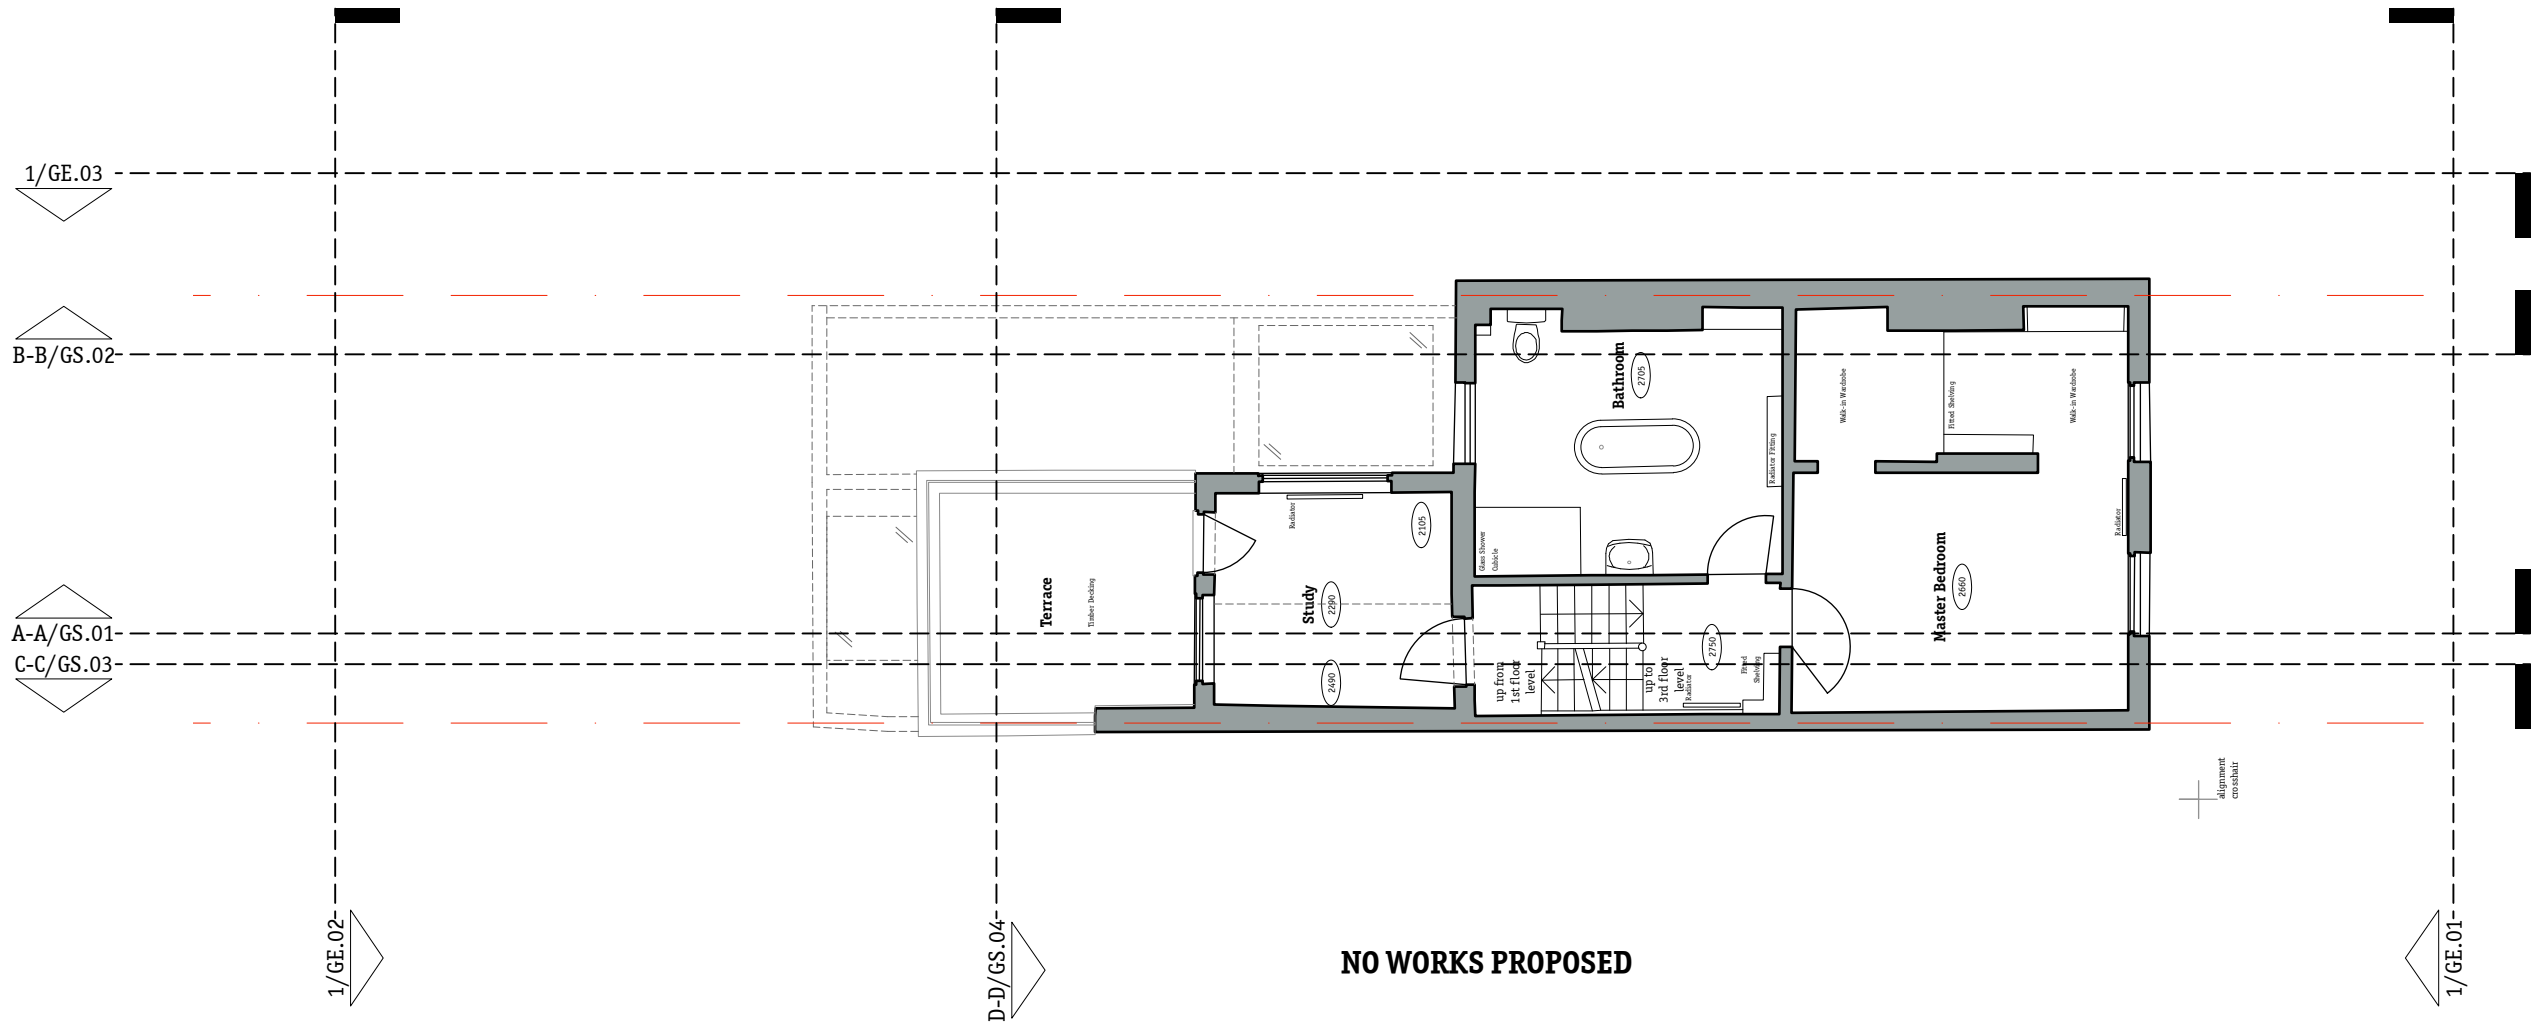

NO WORKS PROPOSED

1 Proposed Third Floor Plan
1:100

  

Notes

Revision Date Description

Gundry & Ducker
Gundry & Ducker Architecture Ltd
 3 Garrick Street
 London WC2E 9BF
 t +44(0)203 417 4895
 info@gundryducker.com

Project	54 Shirlock Road		
Drawing title	Proposed Third Floor Plan		
Scale	1:100 @ A3	Drwg. No.	Rev
Date	September 2015	210.GA.05	/
Status	Planning		

Do not scale. All dimensions to be confirmed on site. Information contained in this drawing is the sole copyright of the designer and is not to be reproduced without permission.