


GROUND LEVEL

GENERAL NOTES:
 Do not scale from this drawing.
 Check drawing on receipt and immediately report any discrepancies to the Architect.
 Verify all dimensions and levels on site prior to construction.
 The contents of this drawing are Stiff + Trevillion Architects LLP copyright and shall not be re-used without their written permission.

No.	Date	Revision Notes

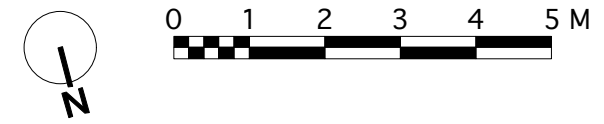

PLANNING

Stiff + Trevillion
 Stiff + Trevillion Architects Ltd
 16 Woodfield Road
 London W9 2BE
 T +44(0)20 8960 5550
 F +44(0)20 8969 8668
 mail@stiffandtrevillion.com
 www.stiffandtrevillion.com

Project 207-215 KINGS CROSS ROAD LONDON WC1X		
Drawing GROUND FLOOR PLAN AS EXISTING		
Project No 3926	Drawing No ST-EX[02]100	Revision PO
Scale 1:100 @ A3	Date OCT 2015	Revised 16/10/2015