




EXISTING ROOF PLAN

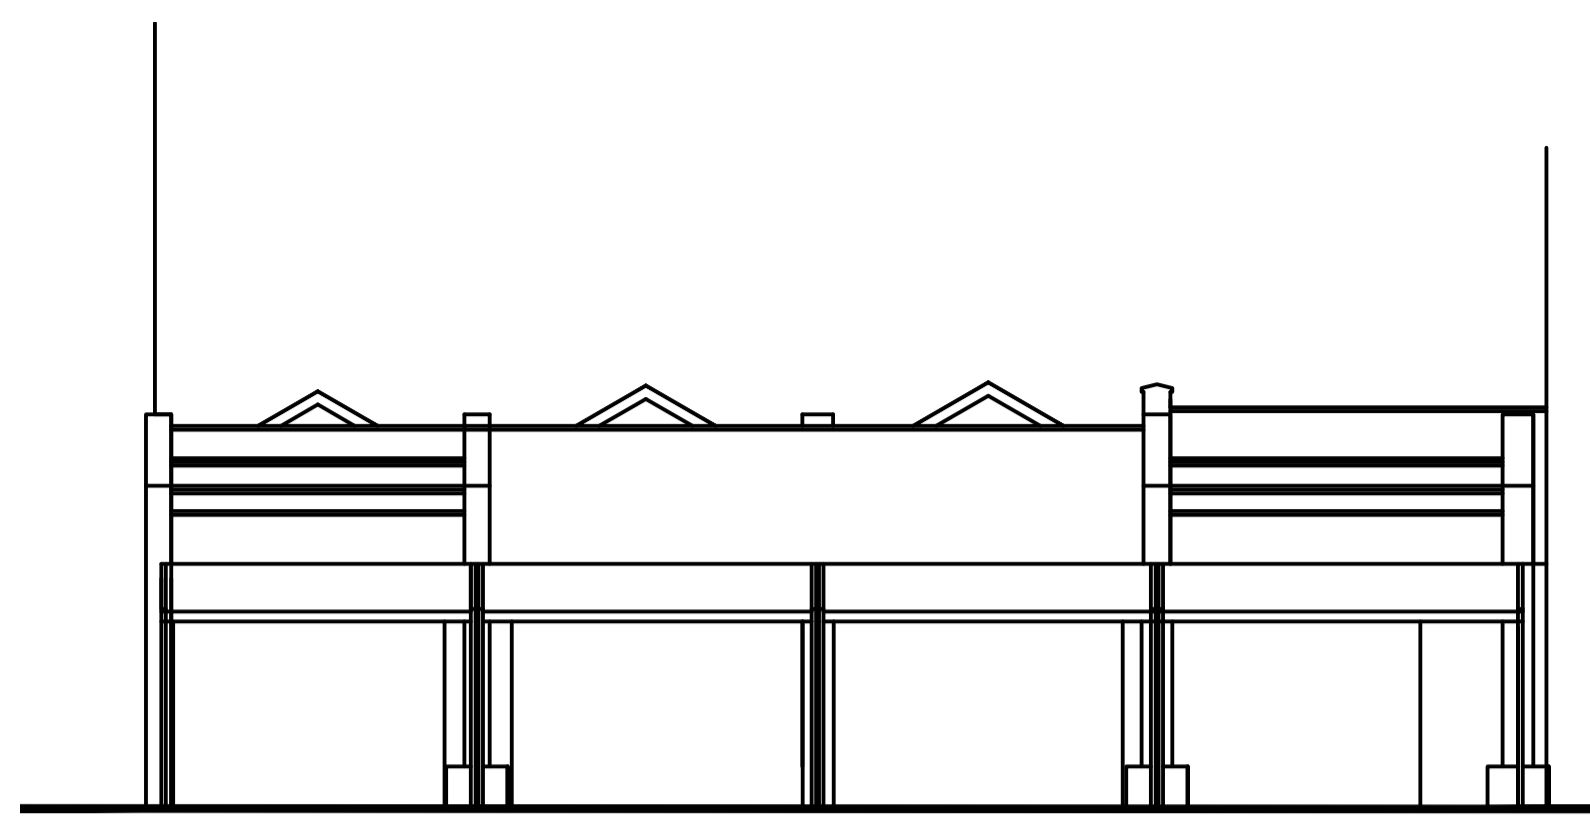


EXISTING FRONT ELEVATION

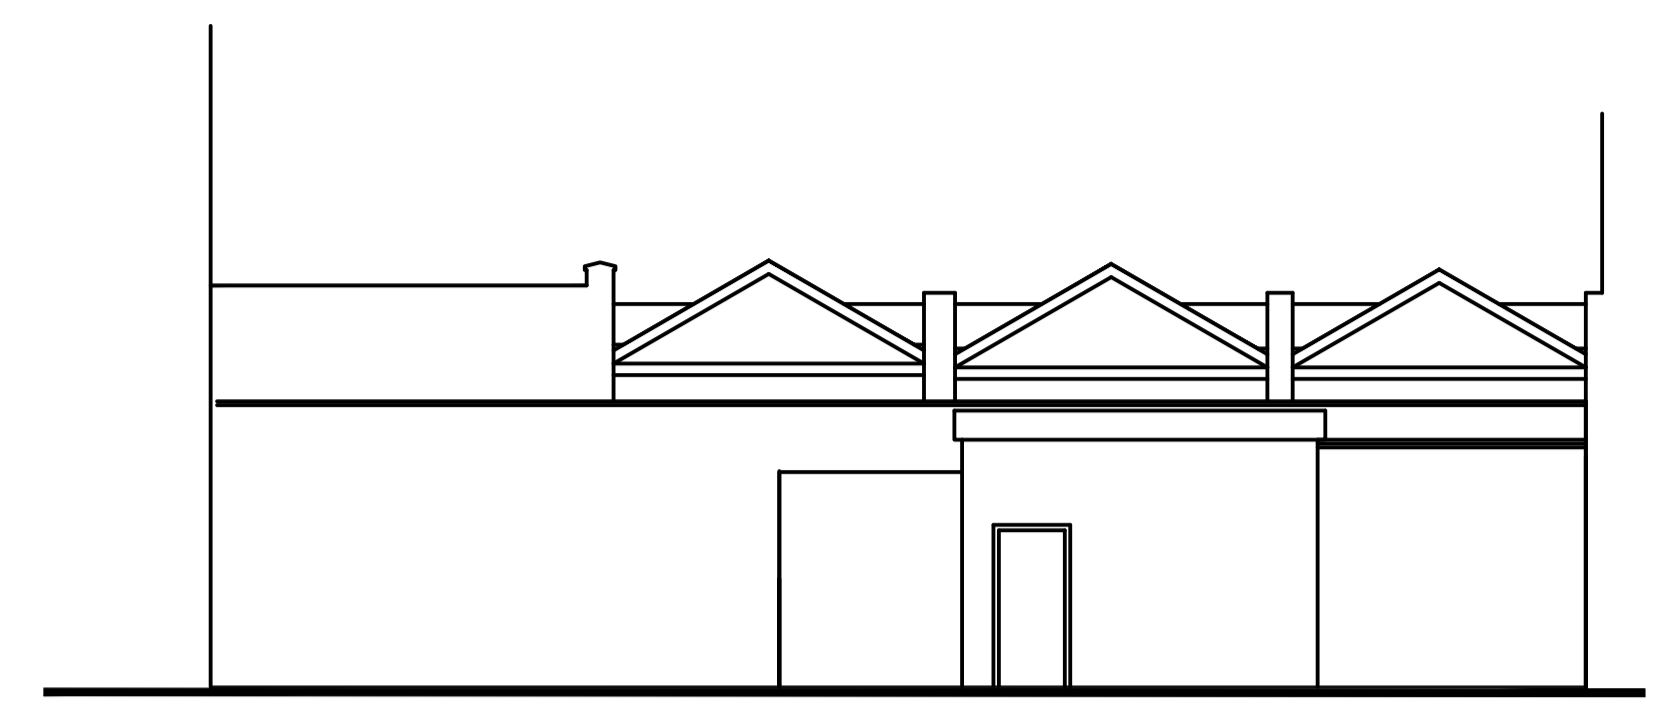


EXISTING REAR ELEVATION

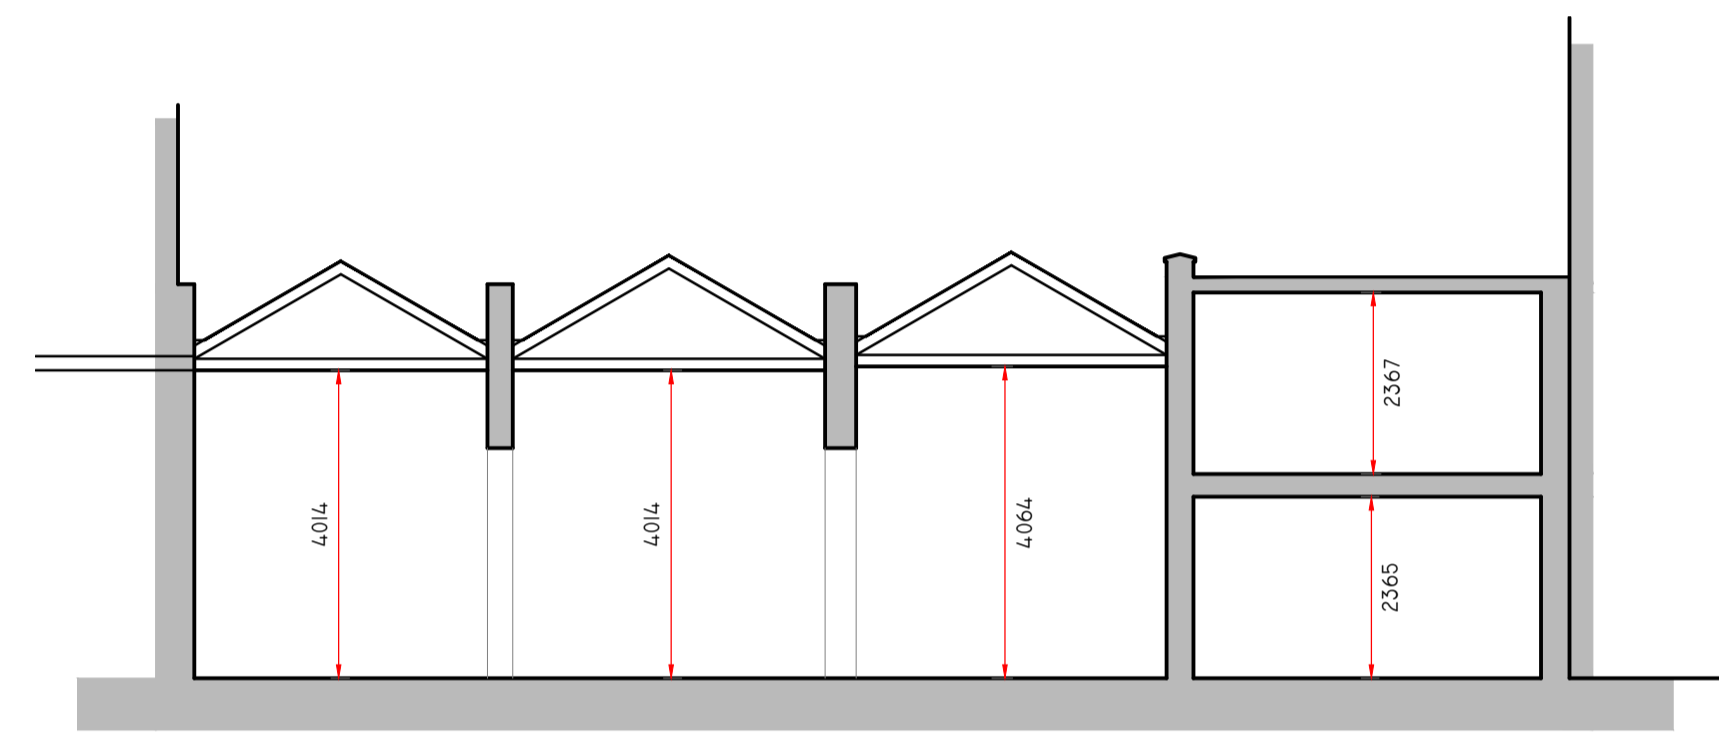


EXISTING SECTION

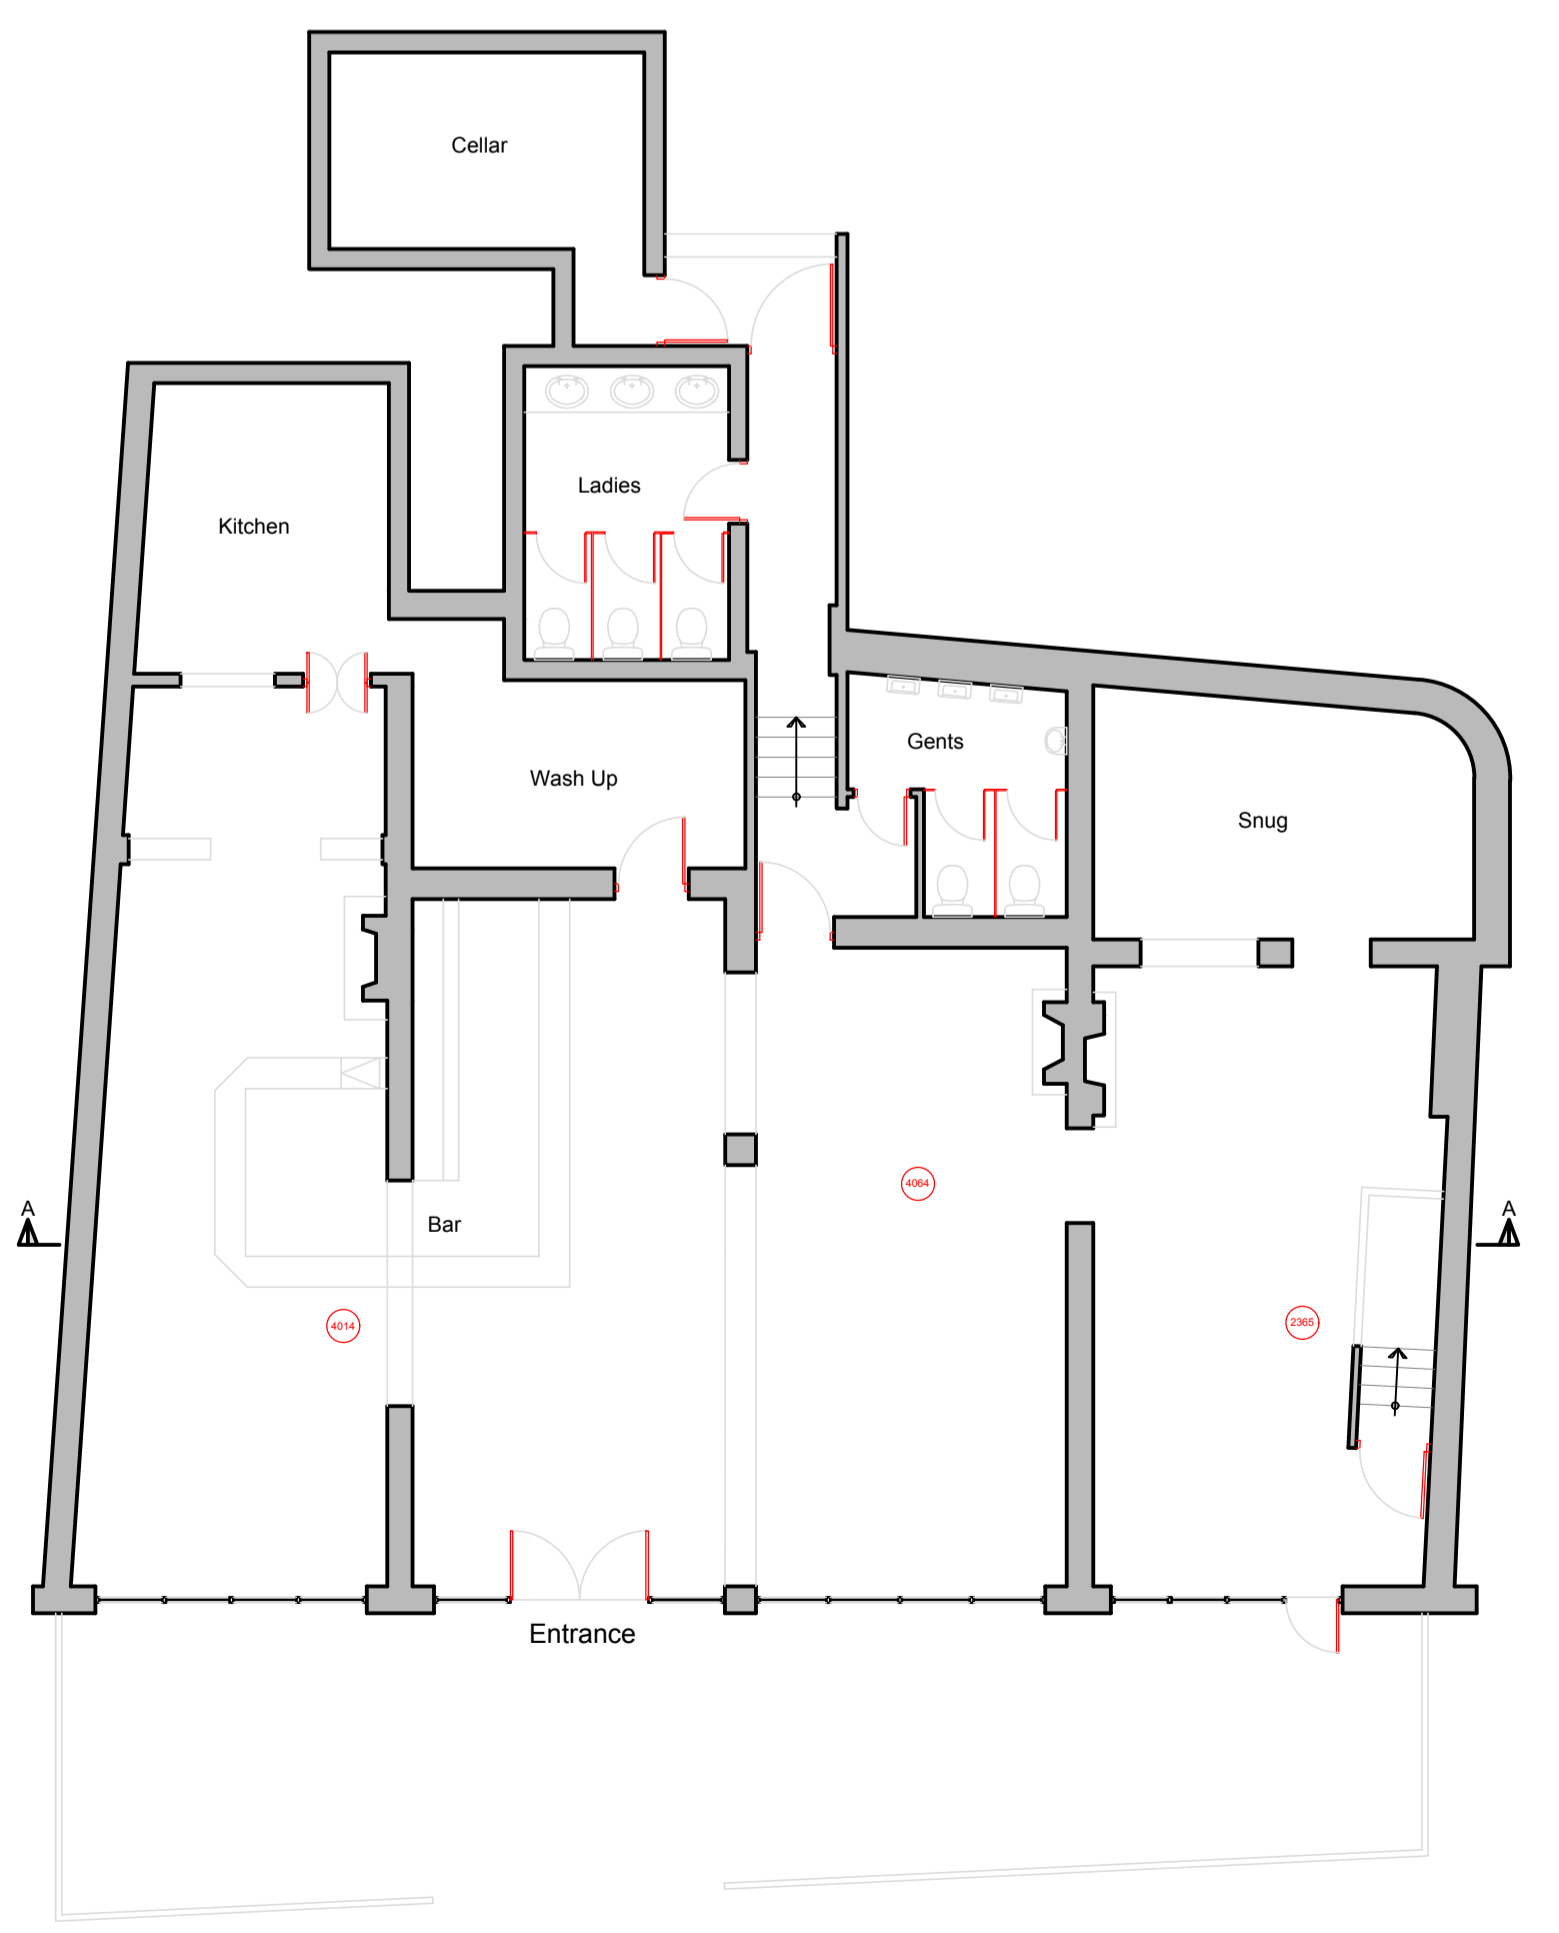

GROUND FLOOR PLAN

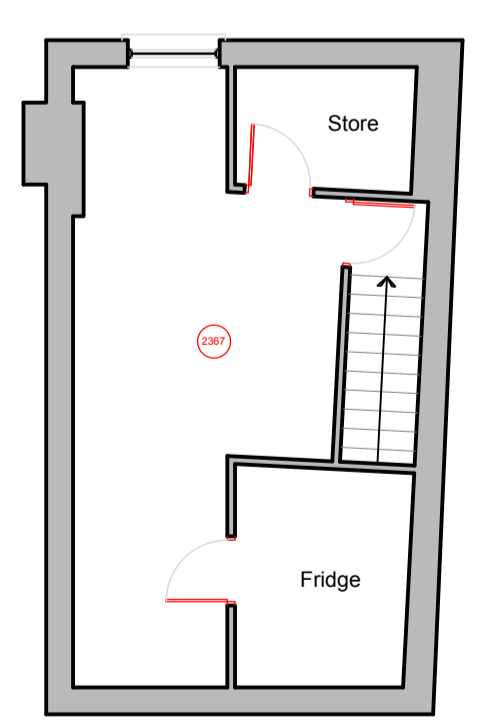

FIRST FLOOR PLAN

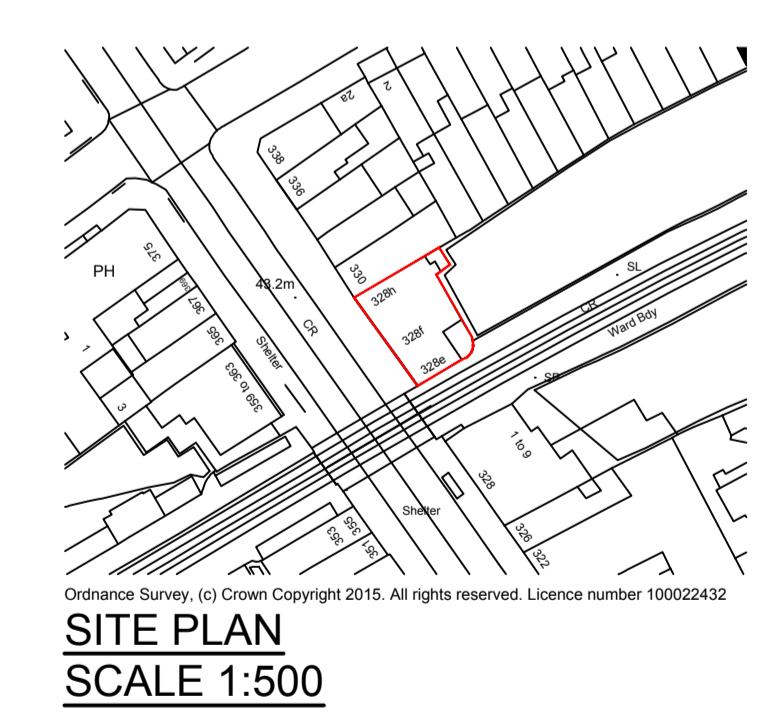

TIBBATTS-ABEL
 Interiors - Architecture
 Suite 214 Fort Dunlop Birmingham B24 9FD
 Tel: +44 (0) 121 747 1111
 Fax: +44 (0) 121 747 1199
 info@tibbatts.com
 www.tibbattsabel.com

Client
 Brian Mannion
Job Title
 The Brondes Age
 328 Kilburn High Road
 London NW6 2QN

Drawing Title
 Existing Building

Date 28.08.15
Scale 1:100@A1
Drawn by PM
Job No. 1498

Revision	Description	Date

Drawing Number 1498 - PL01