




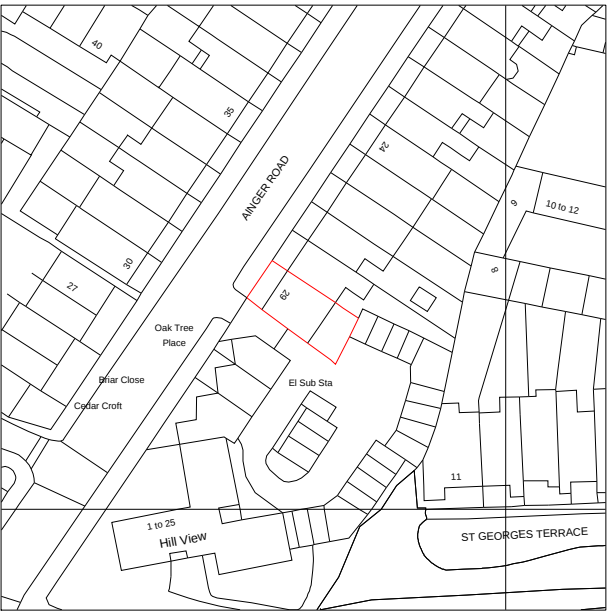

SITE PLAN Scale: 1:500

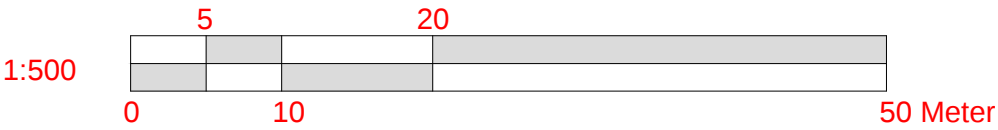

LOCATION PLAN Scale: 1:1250

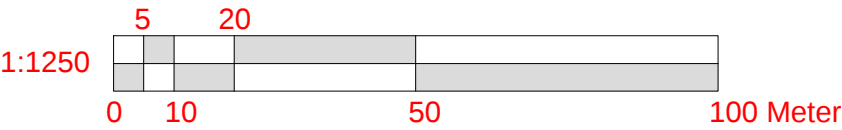

NOTE:
- All dimensions in this drawings are metric.

Notes:

WALKER MANAGEMENT

EMPLOYER'S AGENTS & PROJECT MANAGERS
LION HOUSE, 242 BALLARDS LANE
LONDON N12 0EP
TEL: 020 8446 5537
E-MAIL: WM@WALKERMAN.CO.UK

TITLE
LOCATION AND BLOCK PLAN

PROJECT
FLAT E – 29, ANGER ROAD, LONDON, NW3 3AS

CLIENT
CIRCLE 33 HOUSING / KIER

SCALE: AS IDENTIFIED
CAD FILE: 2706
DATE: 19.10.15
DRAWN BY: AG
CHECKED:

PROJECT NO. 2706	DRAWING NO. 2706/AG/01	REVISION
---------------------	---------------------------	----------