

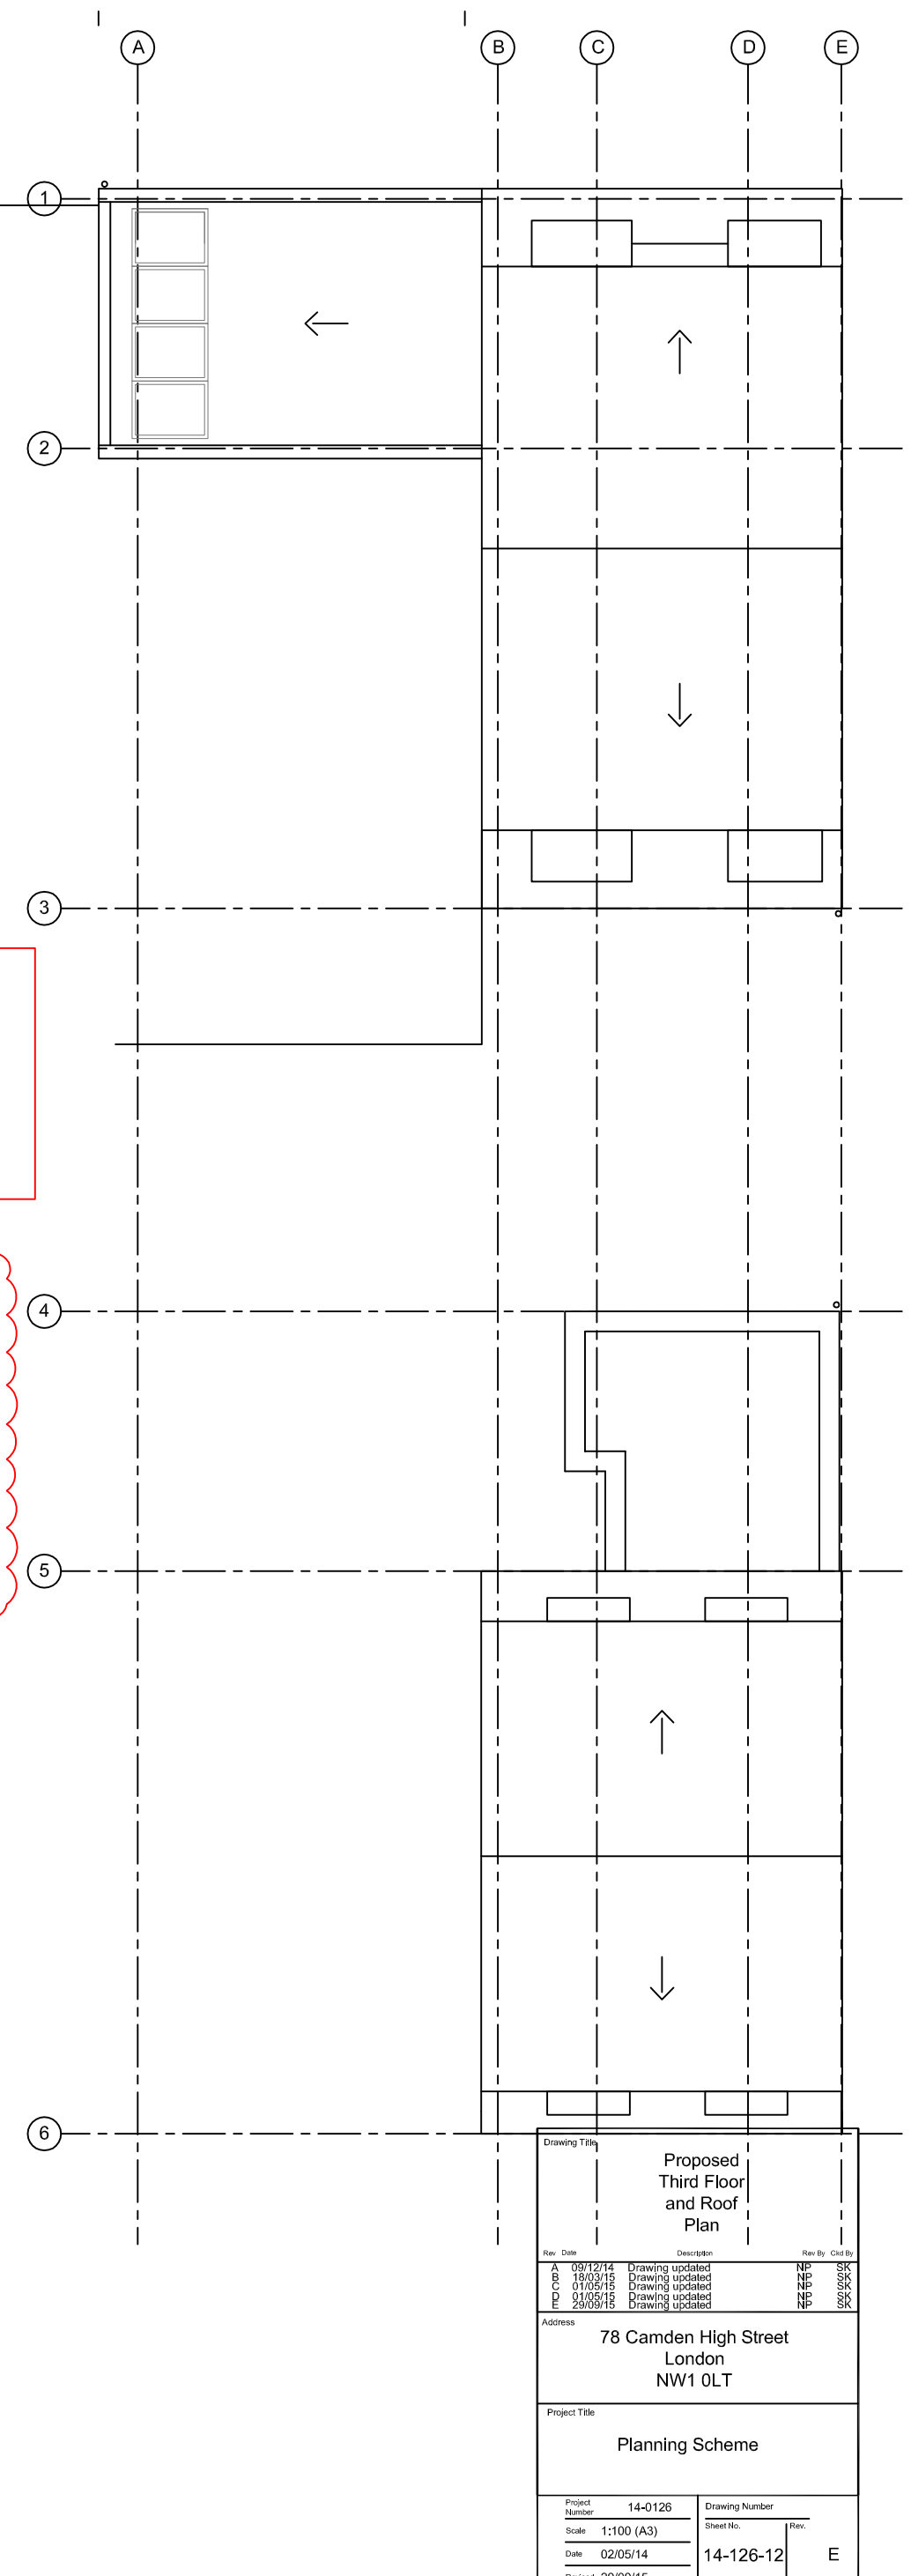


**7A** PROPOSED THIRD FLOOR PLAN  
SCALE 1:100

 

**7C** PROPOSED ROOF PLAN  
SCALE 1:100

 

**Legend of New Materials:**  
**Doors:**  
 A. White painted glazed timber Door.  
**Planters:**  
 B. Timber box planters.  
**Balustrade:**  
 C. Glass balustrade 1200mm high.  
**Terrace Floor:**  
 D. Timber Decking

Drawing Title			
<b>Proposed Third Floor and Roof Plan</b>			
Rev.	Date	Description	Rev By / Ckd By
A	09/12/14	Drawing updated	NP / SK
B	19/03/15	Drawing updated	NP / SK
C	01/05/15	Drawing updated	NP / SK
D	01/05/15	Drawing updated	NP / SK
E	29/09/15	Drawing updated	NP / SK
Address			
78 Camden High Street London NW1 0LT			
Project Title			
Planning Scheme			
Project Number		Drawing Number	
14-0126		14-126-12	
Scale	1:100 (A3)	Sheet No.	Rev.
Date	02/05/14	14-126-12	E
Revised 29/09/15			
Status			
-			