






LOCATION PLAN 1:1250

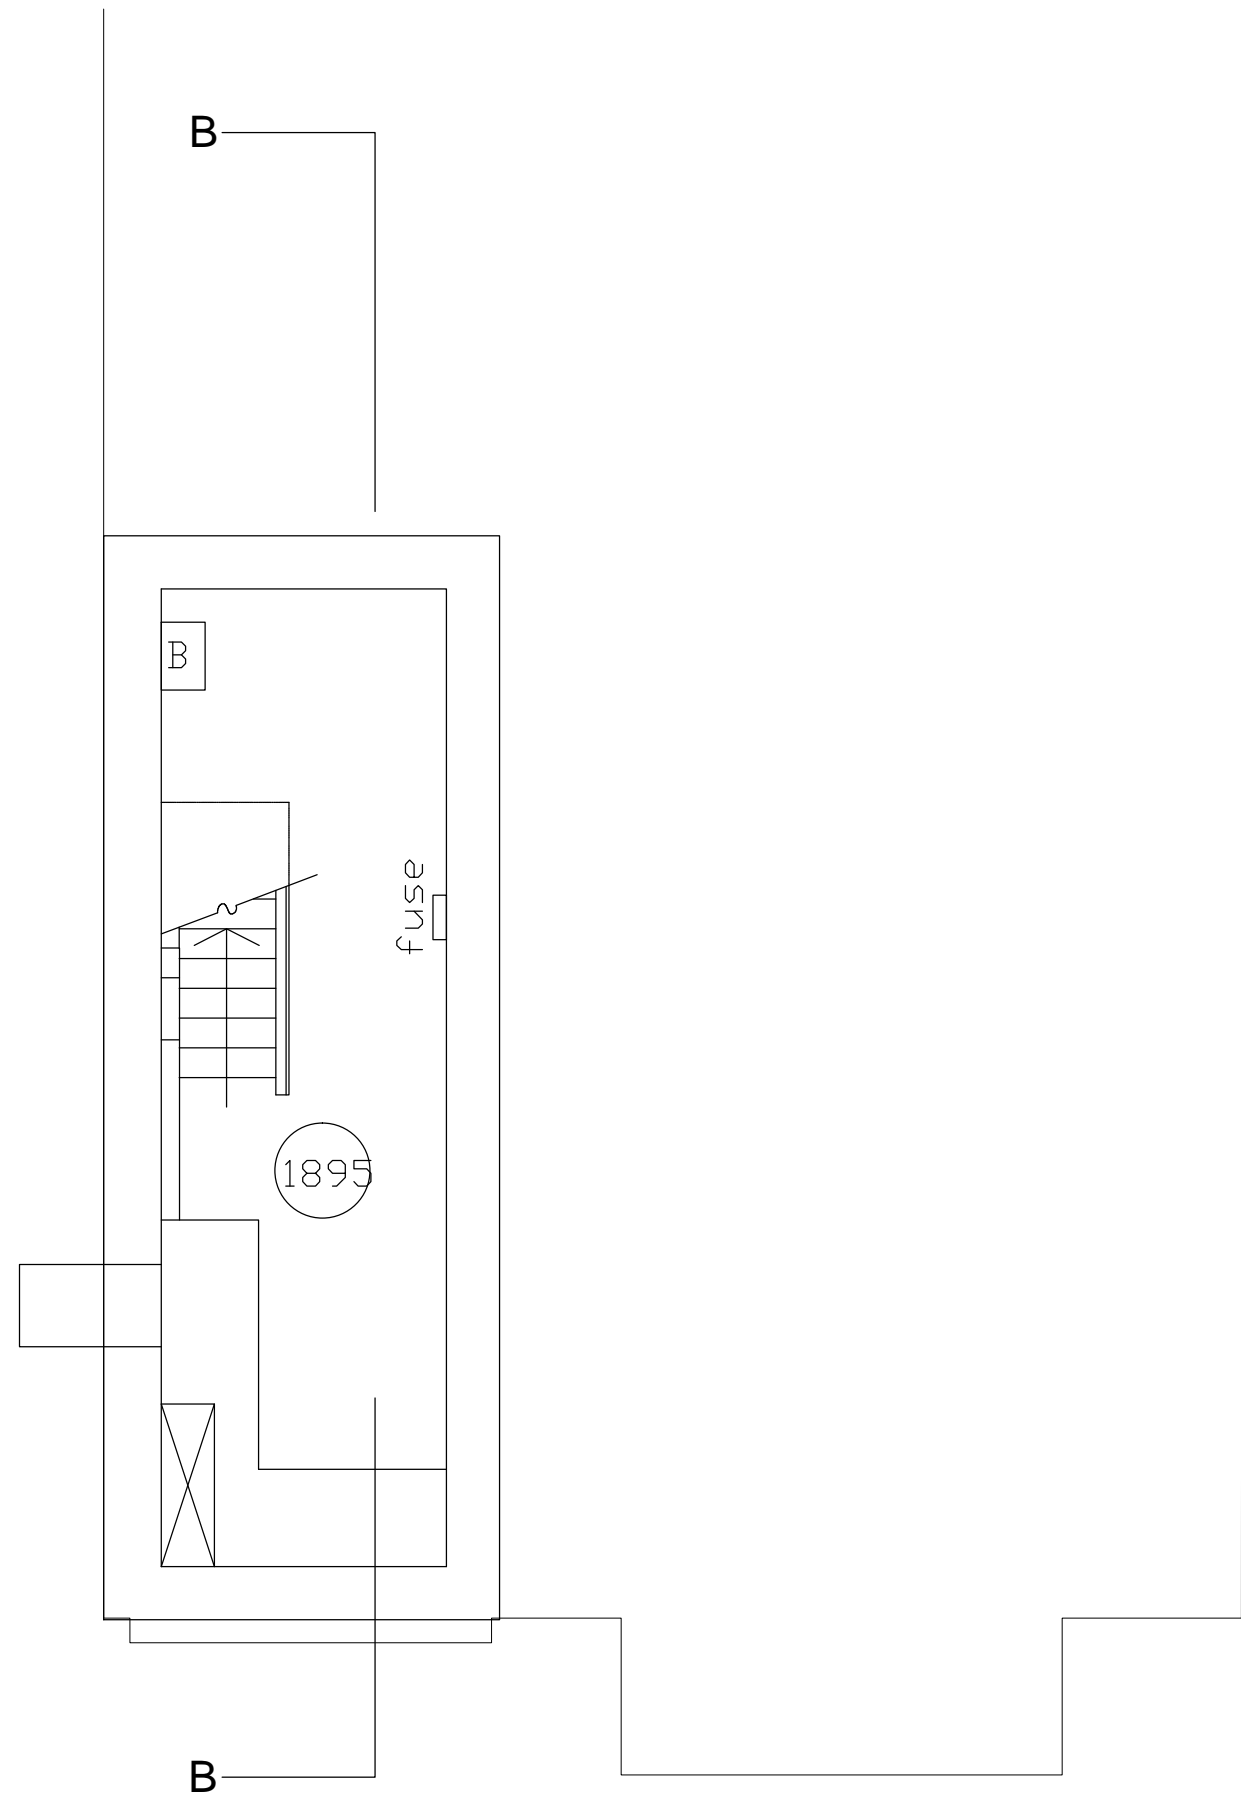

EXISTING BASEMENT PLAN 1:50

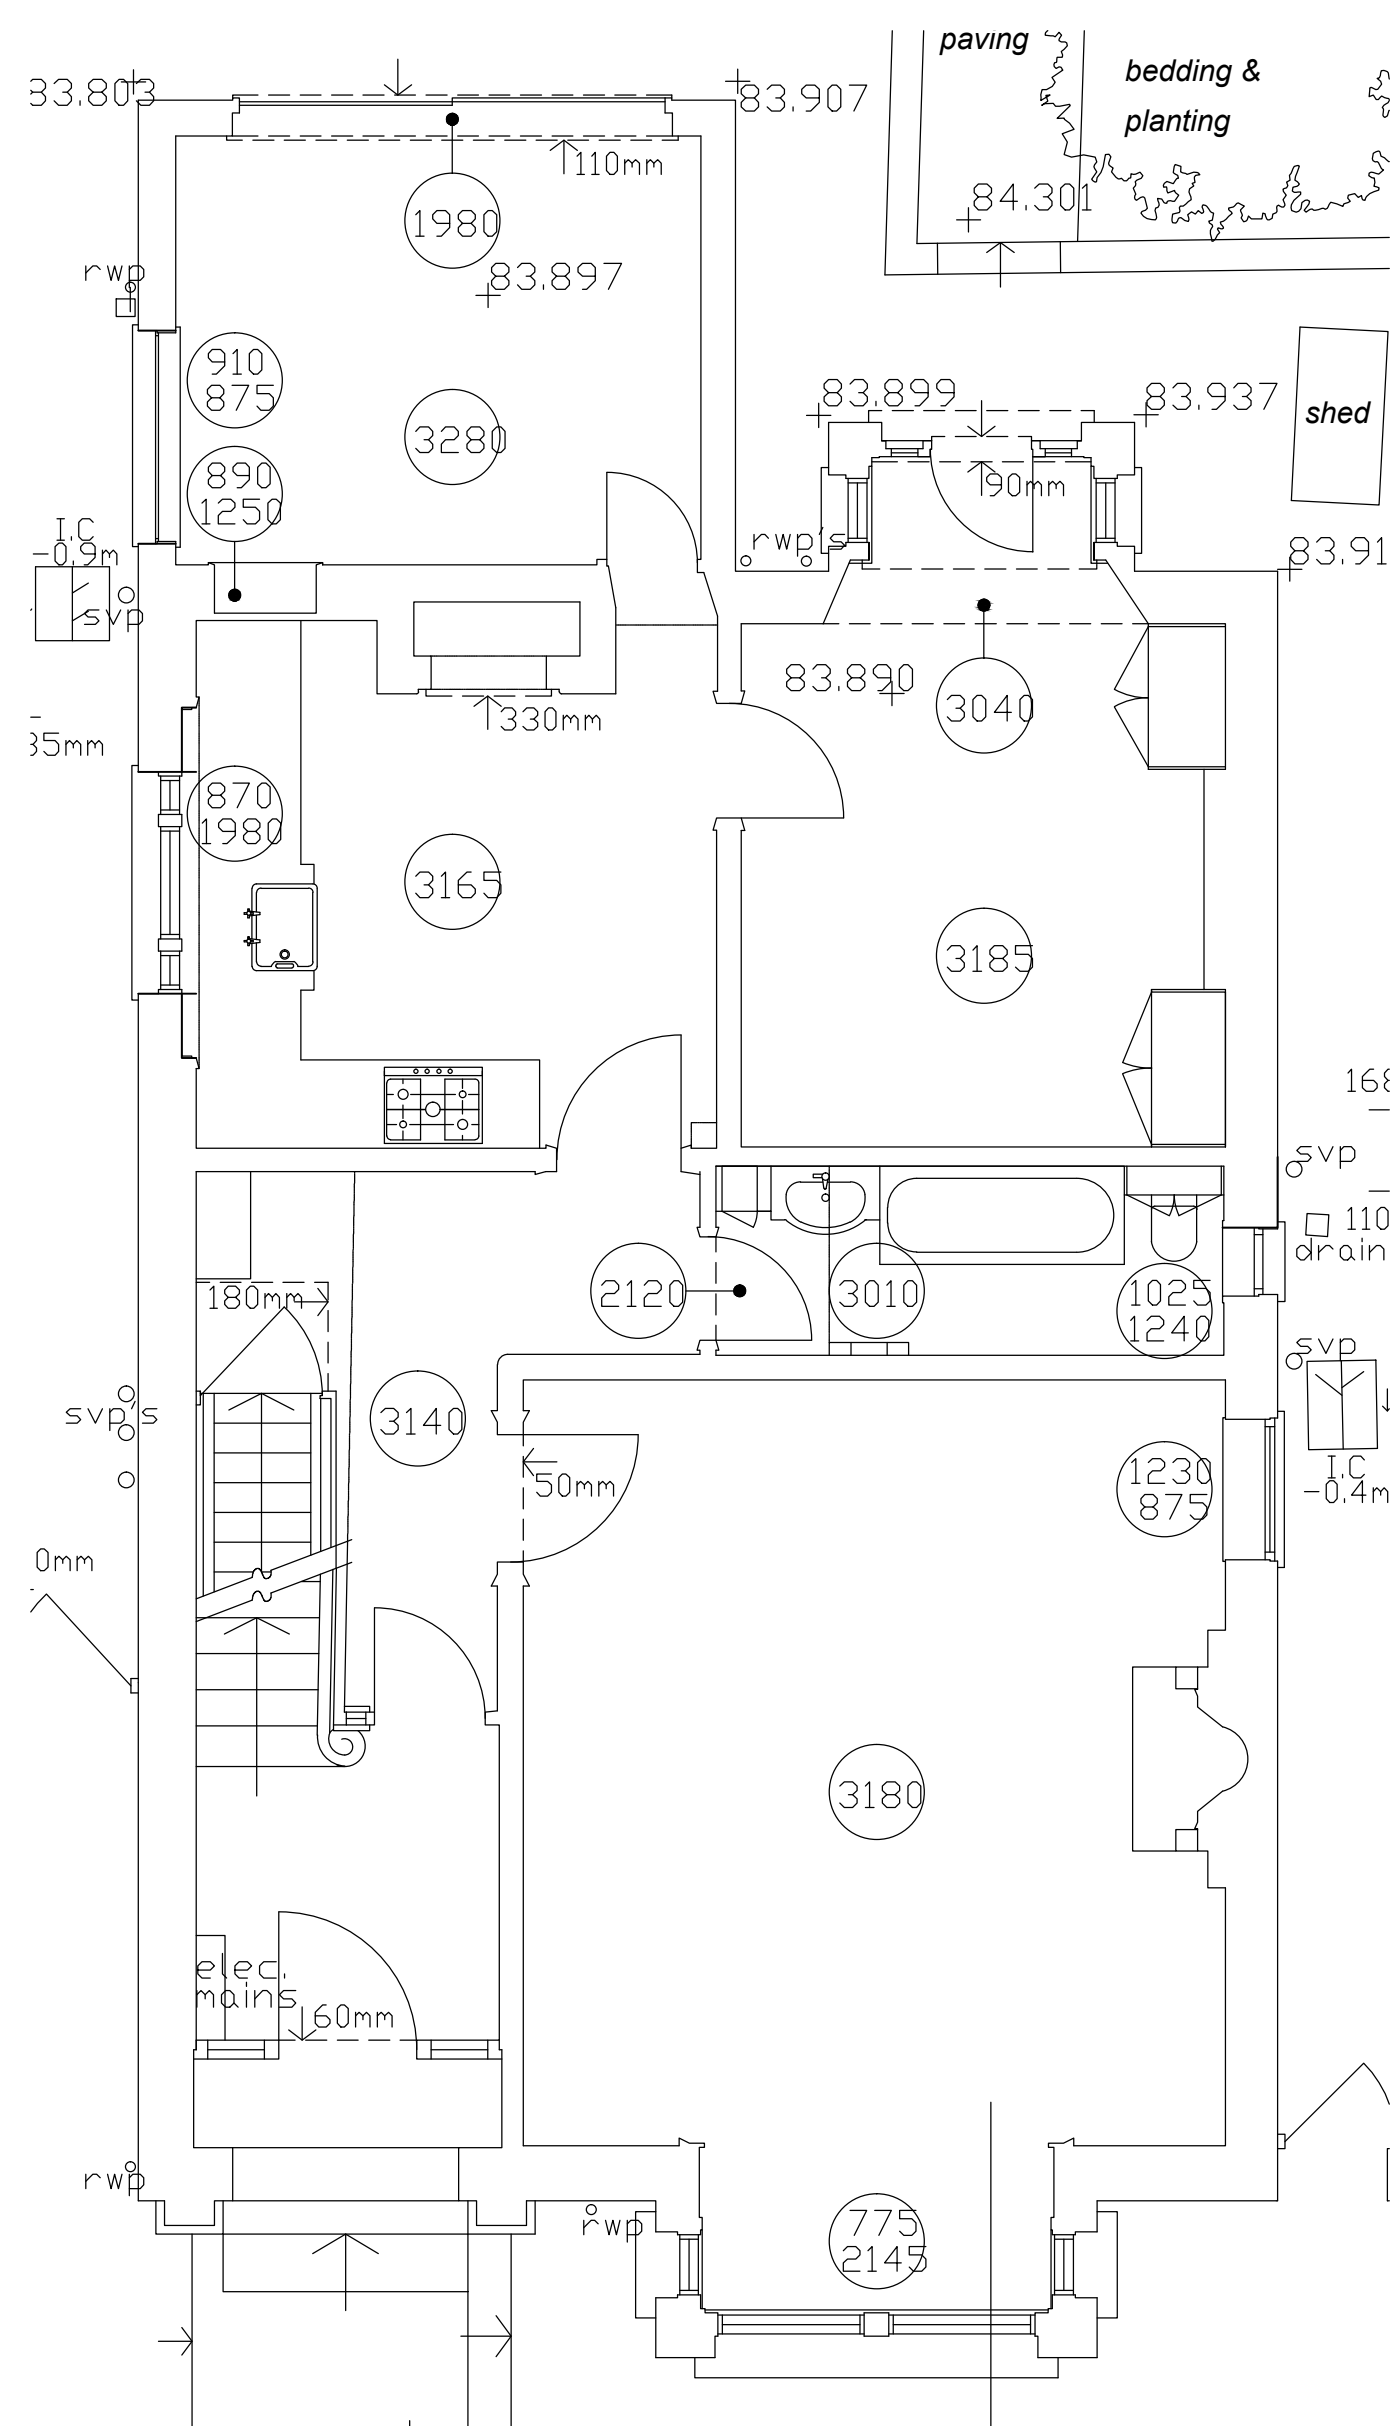

EXISTING GROUND FLOOR PLAN 1:50

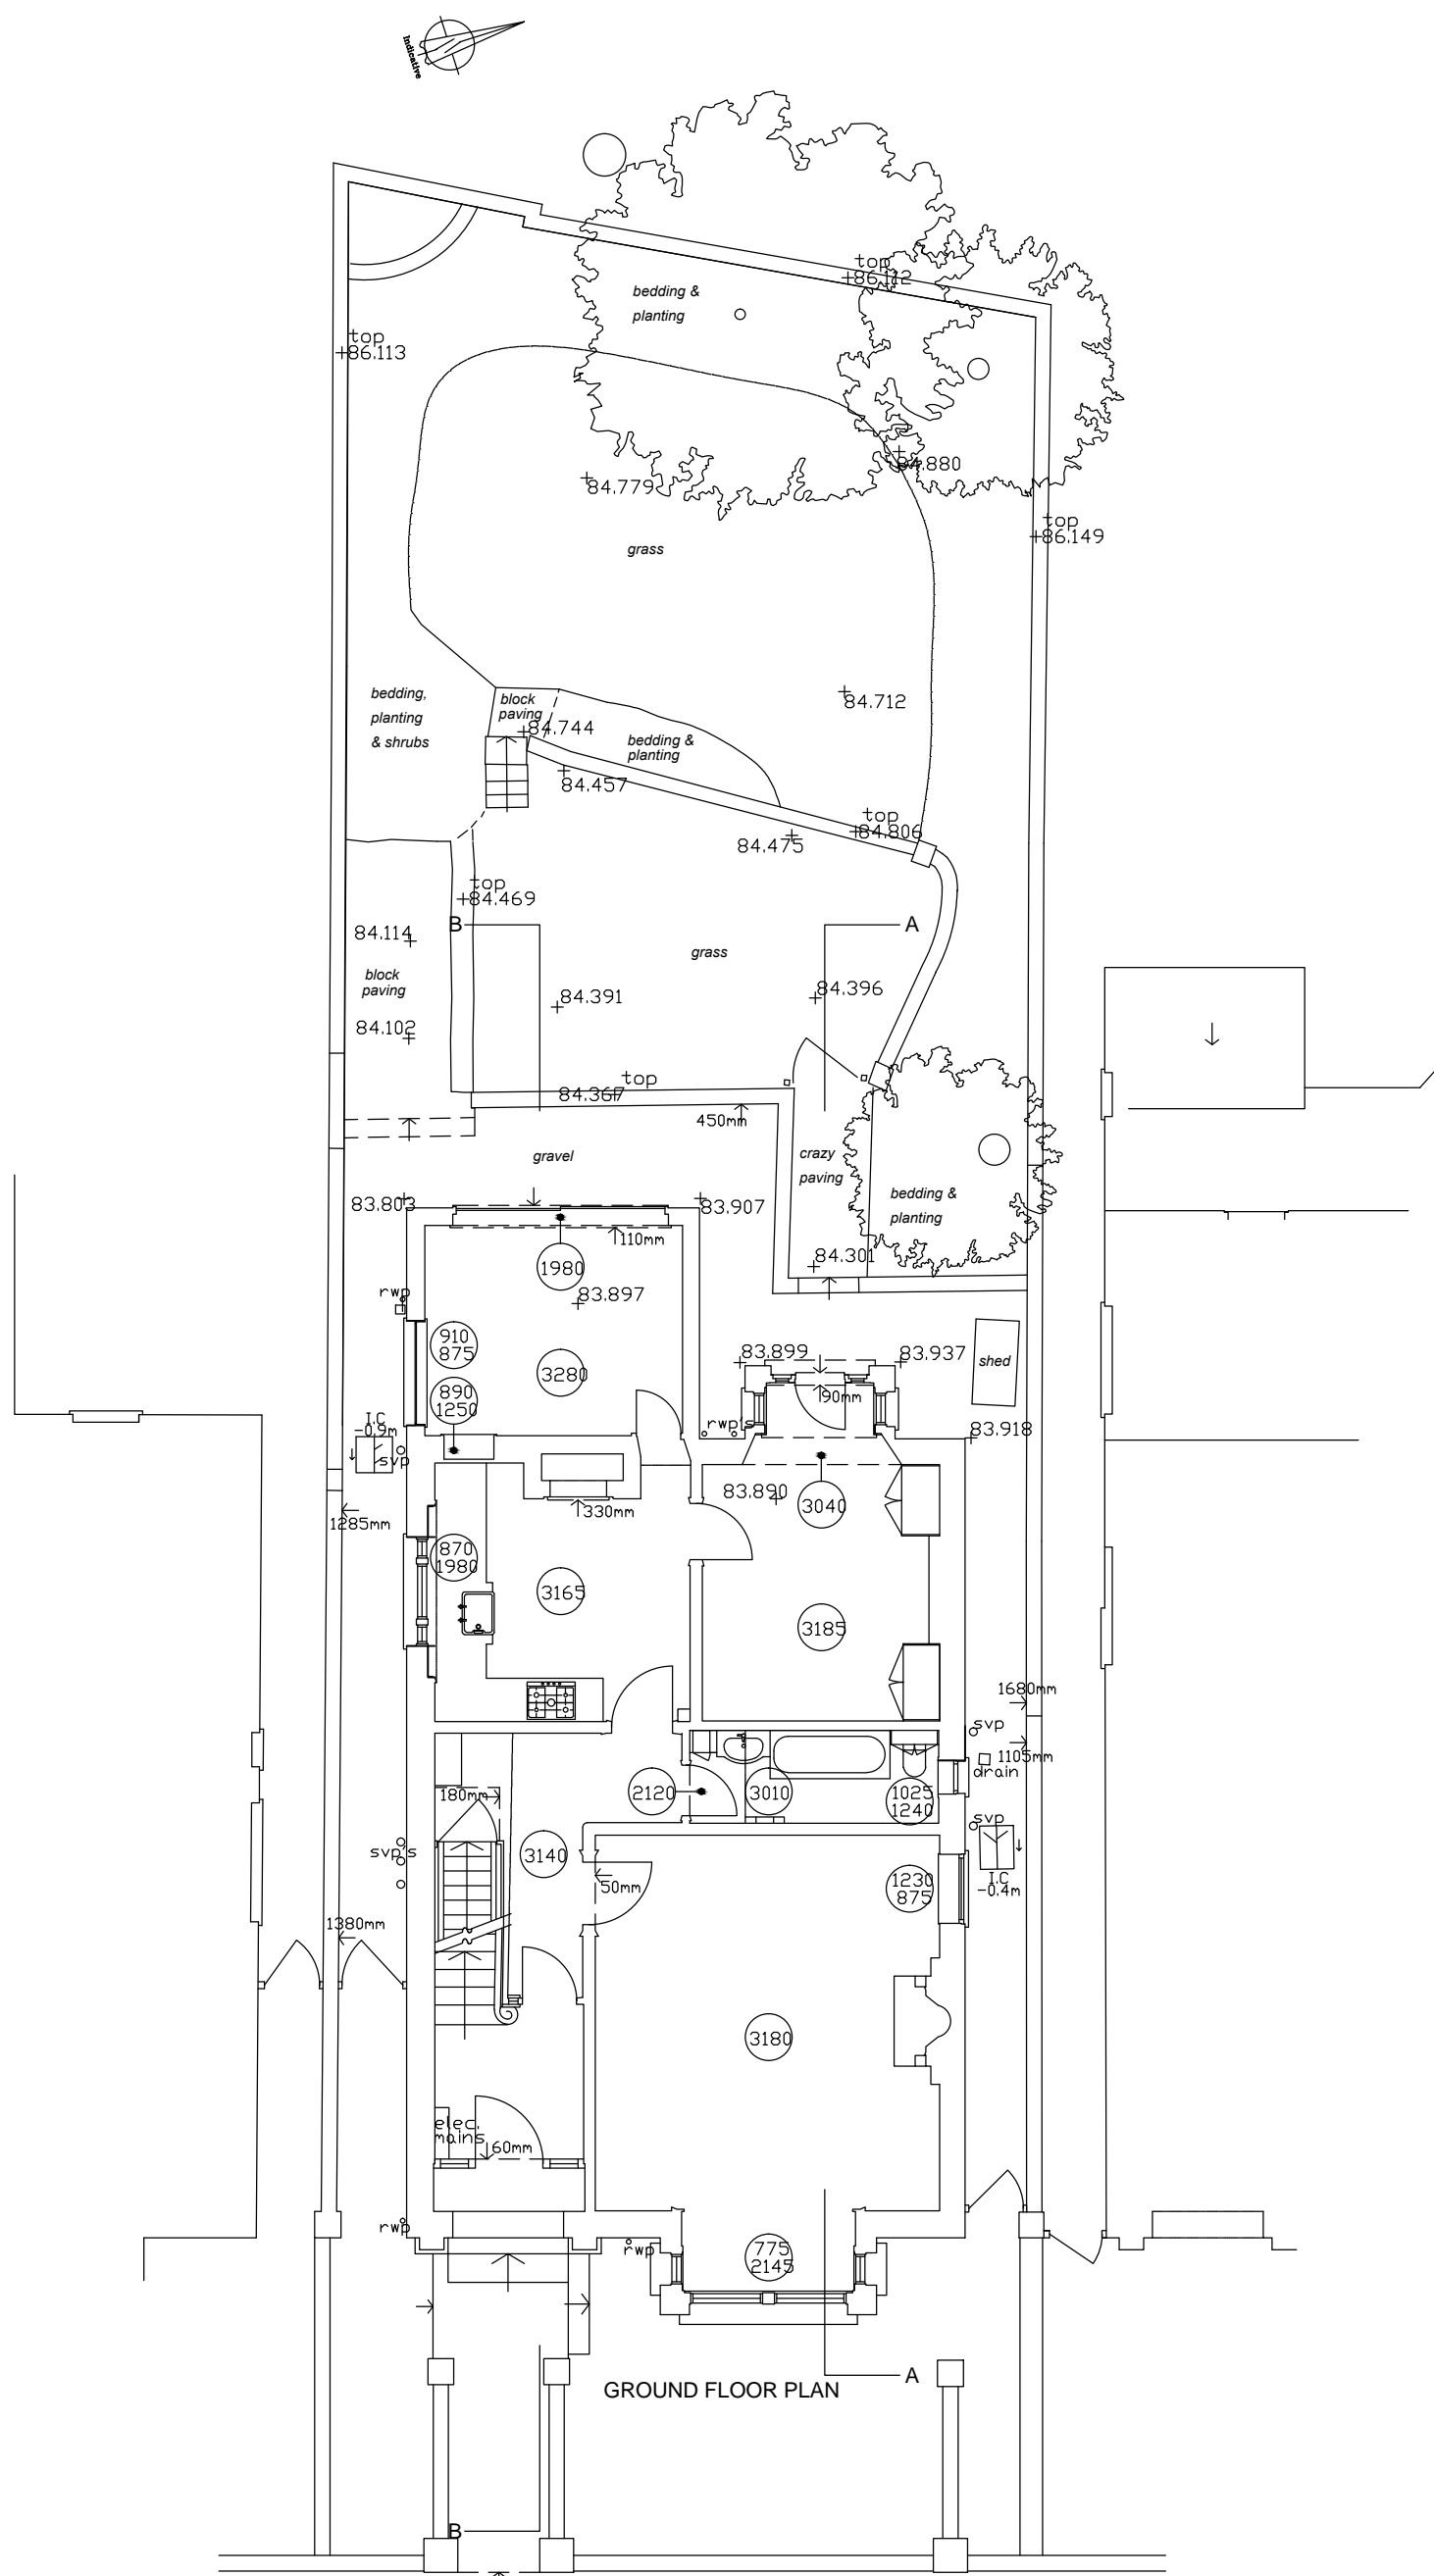

EXISTING SITE PLAN 1:100

			NOTES			PROJECT TITLE					
						73 PARLIAMENT HILL LONDON NW3 2TH					
						DRAWING TITLE			DATE		SCALE
						LOCATION PLAN & EXISTING PLANS			21.05.15		1:100 (@ A1)
						DRAWING STATUS		DRAWING NO.	REV.		
						A1		PH.CP.01	A		