


PROPOSED NORTH ELEVATION 1:100



PROPOSED WEST ELEVATION 1:100

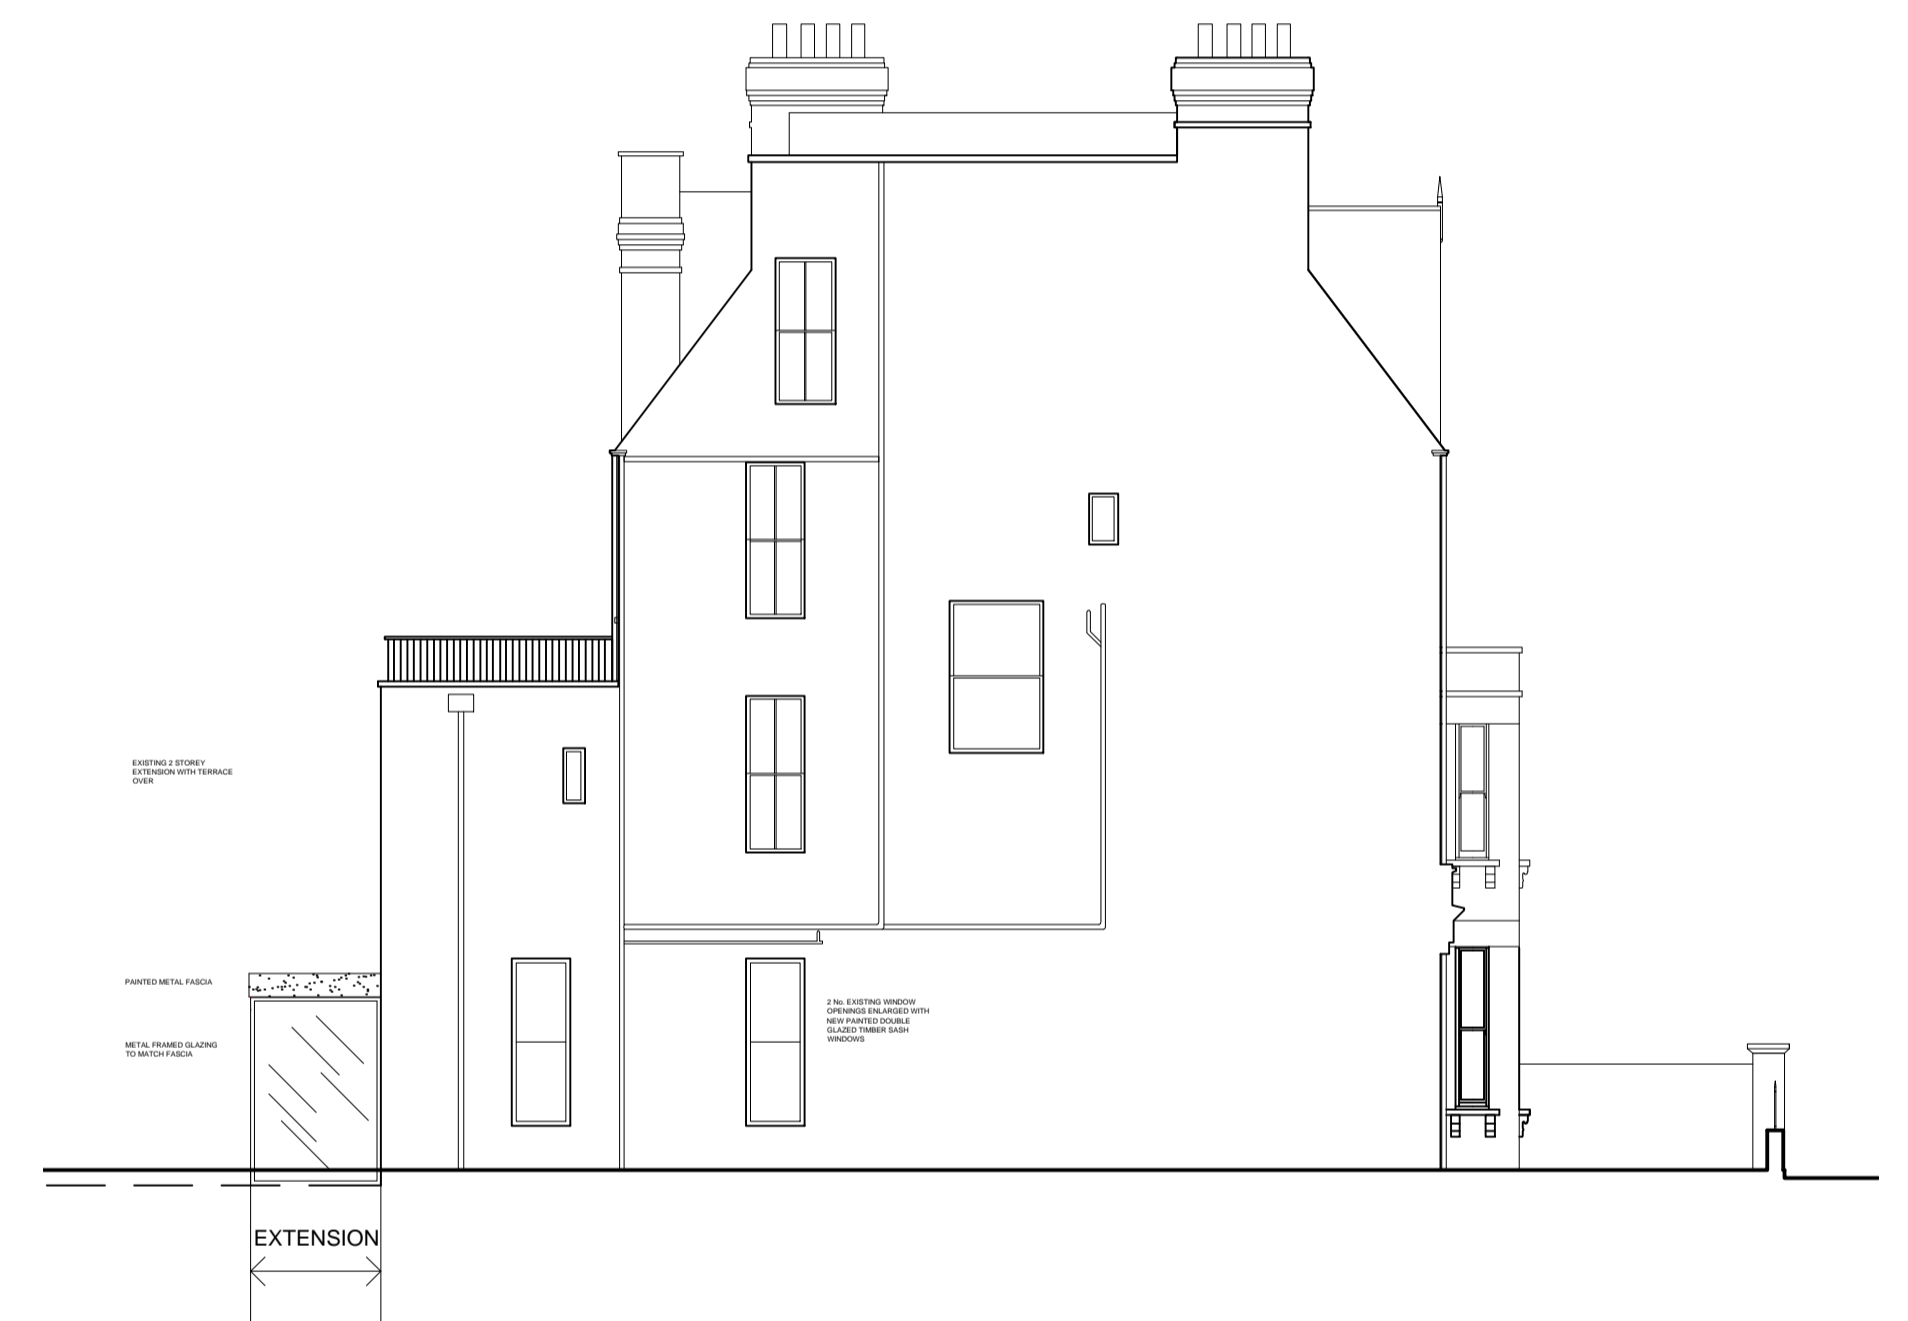

PROPOSED SOUTH ELEVATION 1:100

No.	DATE	REVISION / ISSUE
B	28-09-15	ISSUED FOR PLANNING
A	01-06-15	REAR EXTENSION REDUCED IN SIZE & HEIGHT FOLLOWING PRE-APPLICATION ADVICE

NOTES

PROJECT TITLE
**73 PARLIAMENT HILL
 LONDON
 NW3 2TH**

DRAWING TITLE
PROPOSED SECTIONS

DATE	21.05.15	SCALE	1:50 (@ A1)
DRAWING STATUS	A1	DRAWING NO.	PH.CP.04
REV.	B		