


PROPOSED GROUND FLOOR (AS EXISTING)  
1:50

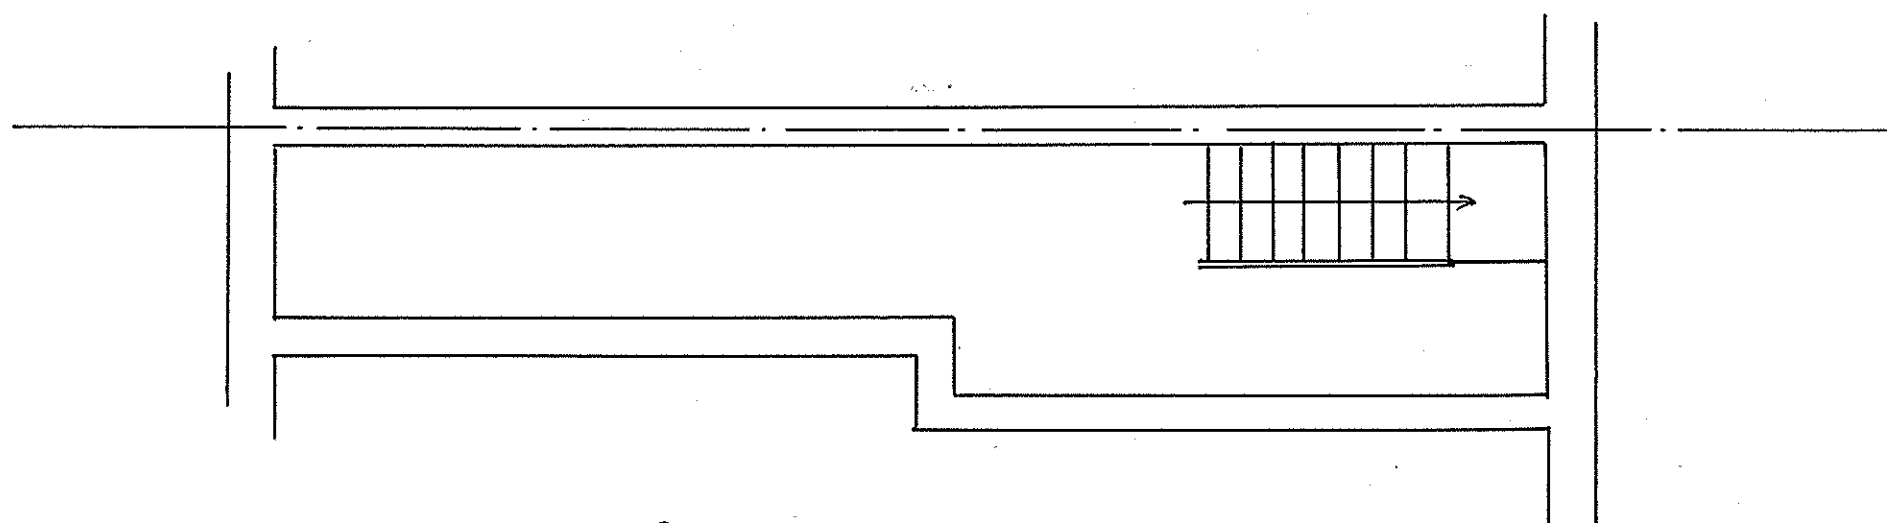

BASEMENT - (AS EXISTING)  
1:50

CLIENT MR T. MILLER 30 MANSFIELD ROAD LONDON NW3 2HP		
DRAWING FLOOR PLAN		
DME 20/5/15	SCALE 1:50 @ A2	DRAWING N° N 22
REVISION	DRAWN IC	PAGE N° 10/13