


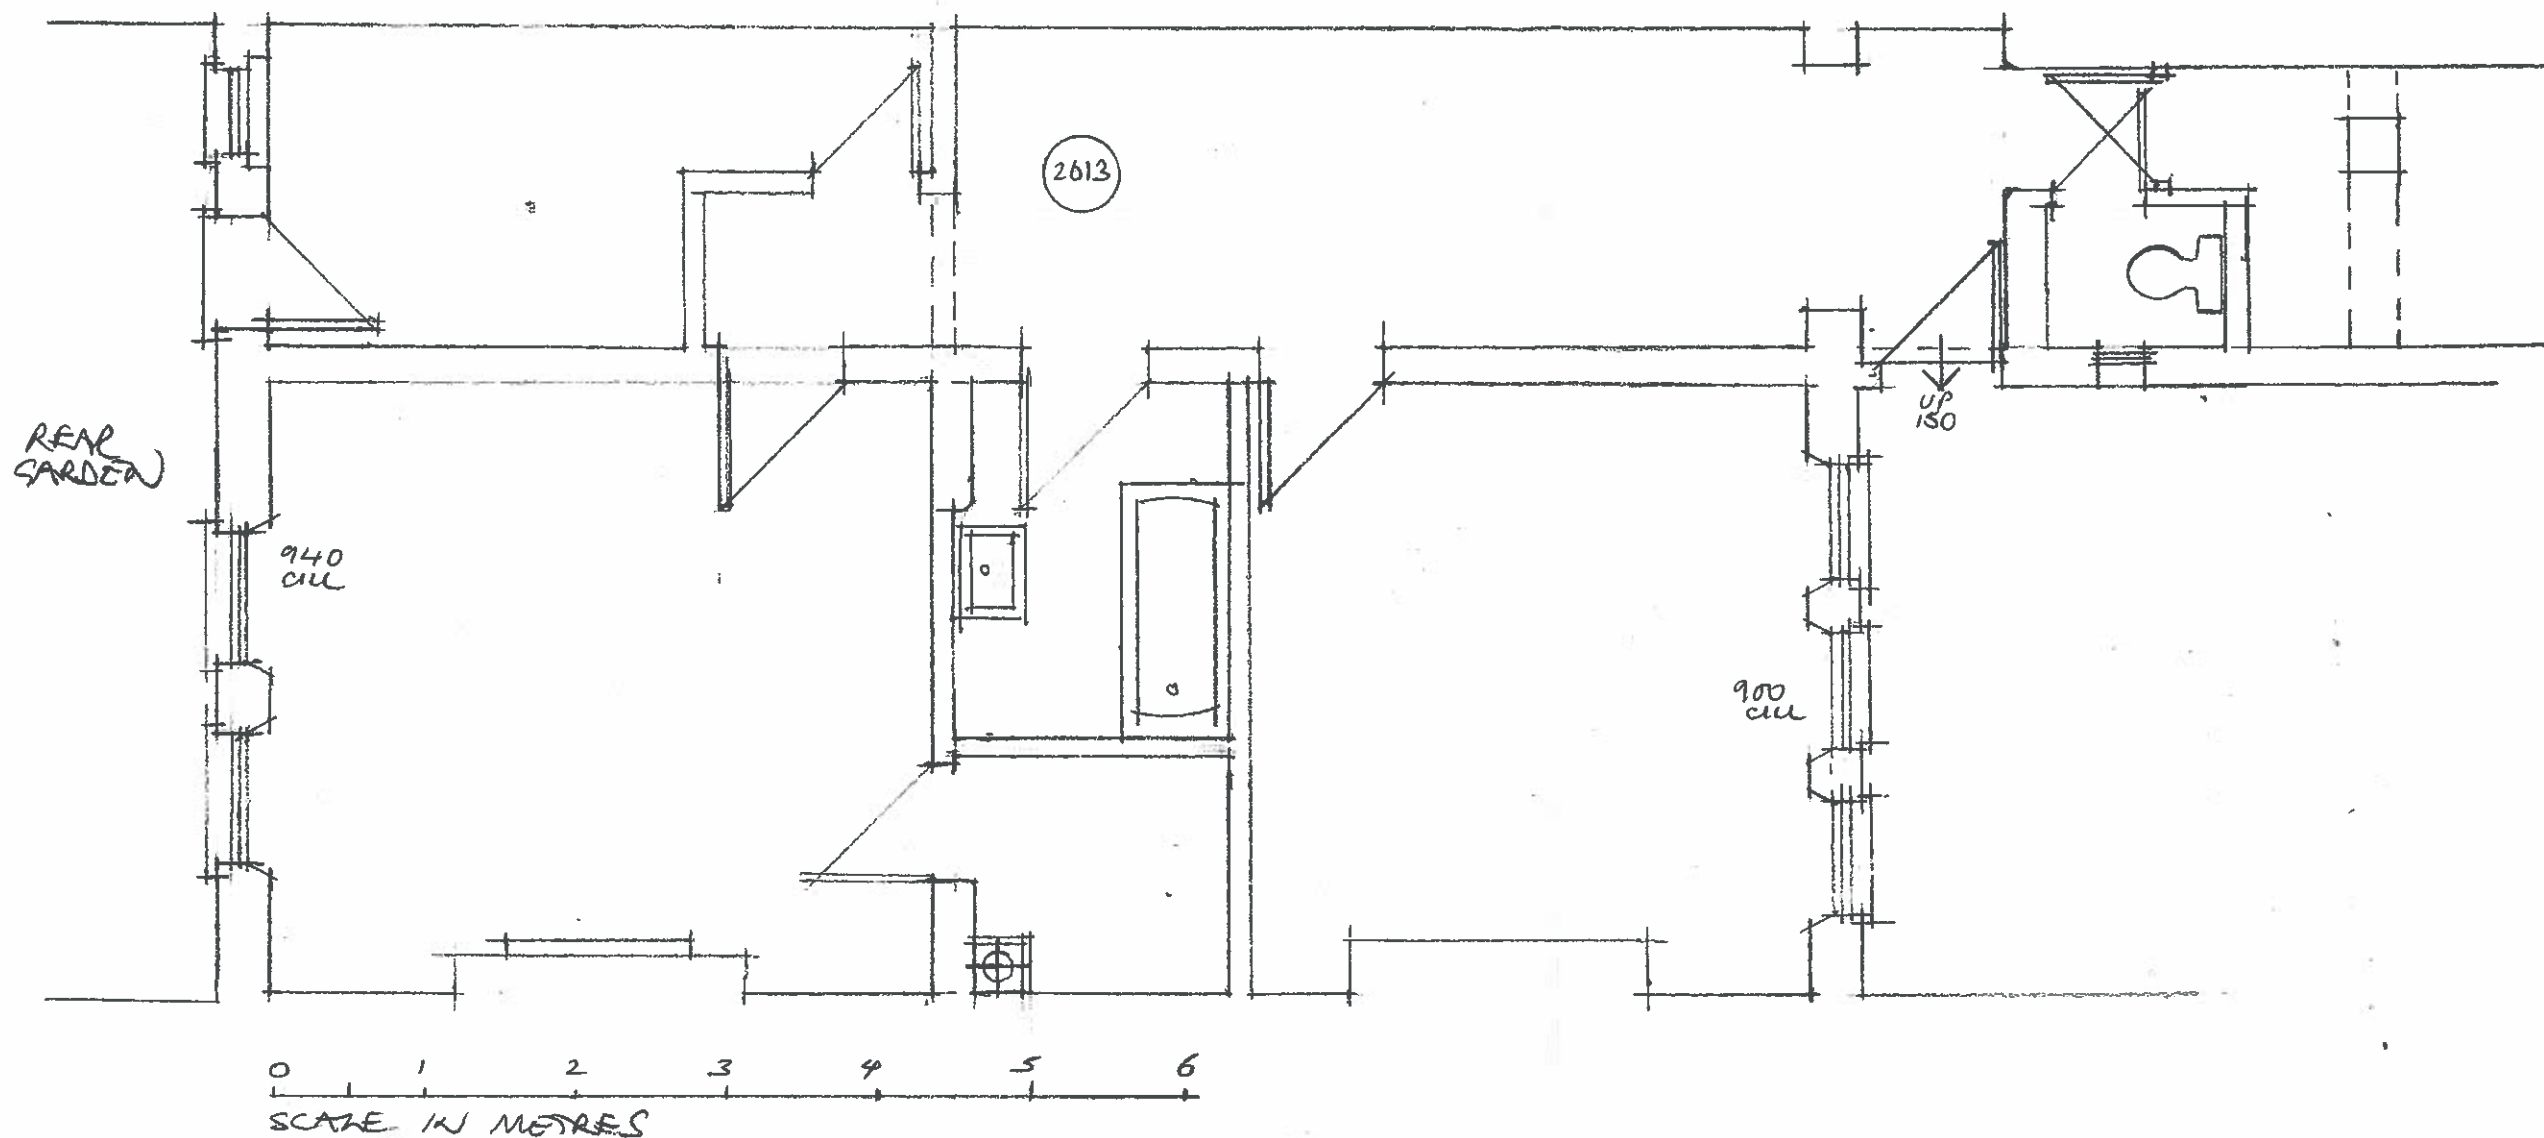

PHILIP WAGNER ARCHITECTS
 ARCHITECTURE PLANNING INTERIOR DESIGN
 5 LADBROKE ROAD LONDON W11 3PA
 TELEPHONE 020 7221 3219 FAX 020 7229 1445
 • e-mail mailbox@philipwagner.co.uk •

19A BIRCHINGTON ROAD, NW6 4LL

LOWER GROUND FLOOR PLAN - EXISTING

SCALE 1:50 DATE 27/07/15 DRG NO 692 / 03 REV.

NO DIMENSIONS TO BE SCALED FROM THIS DRAWING, ALL DIMENSIONS TO BE CHECKED ON SITE