



This drawing which is the property of MSK DESIGN Limited is the subject of Intellectual Property Rights including copyright and design right and shall not be reproduced, copied, loaned or submitted to any other party without the written consent of MSK DESIGN Limited.

This drawing is not to be scaled. Only numbered dimensions to be taken. All dimensions to be checked on site. Any discrepancies to be reported to MSK DESIGN Limited, prior to setting out or ordering any materials.

Drawing note: all dimensions shown through all drawings have been taken from the building owners property survey, carried out by others. The accuracy of these plans are therefore not the responsibility of MSK Design Ltd

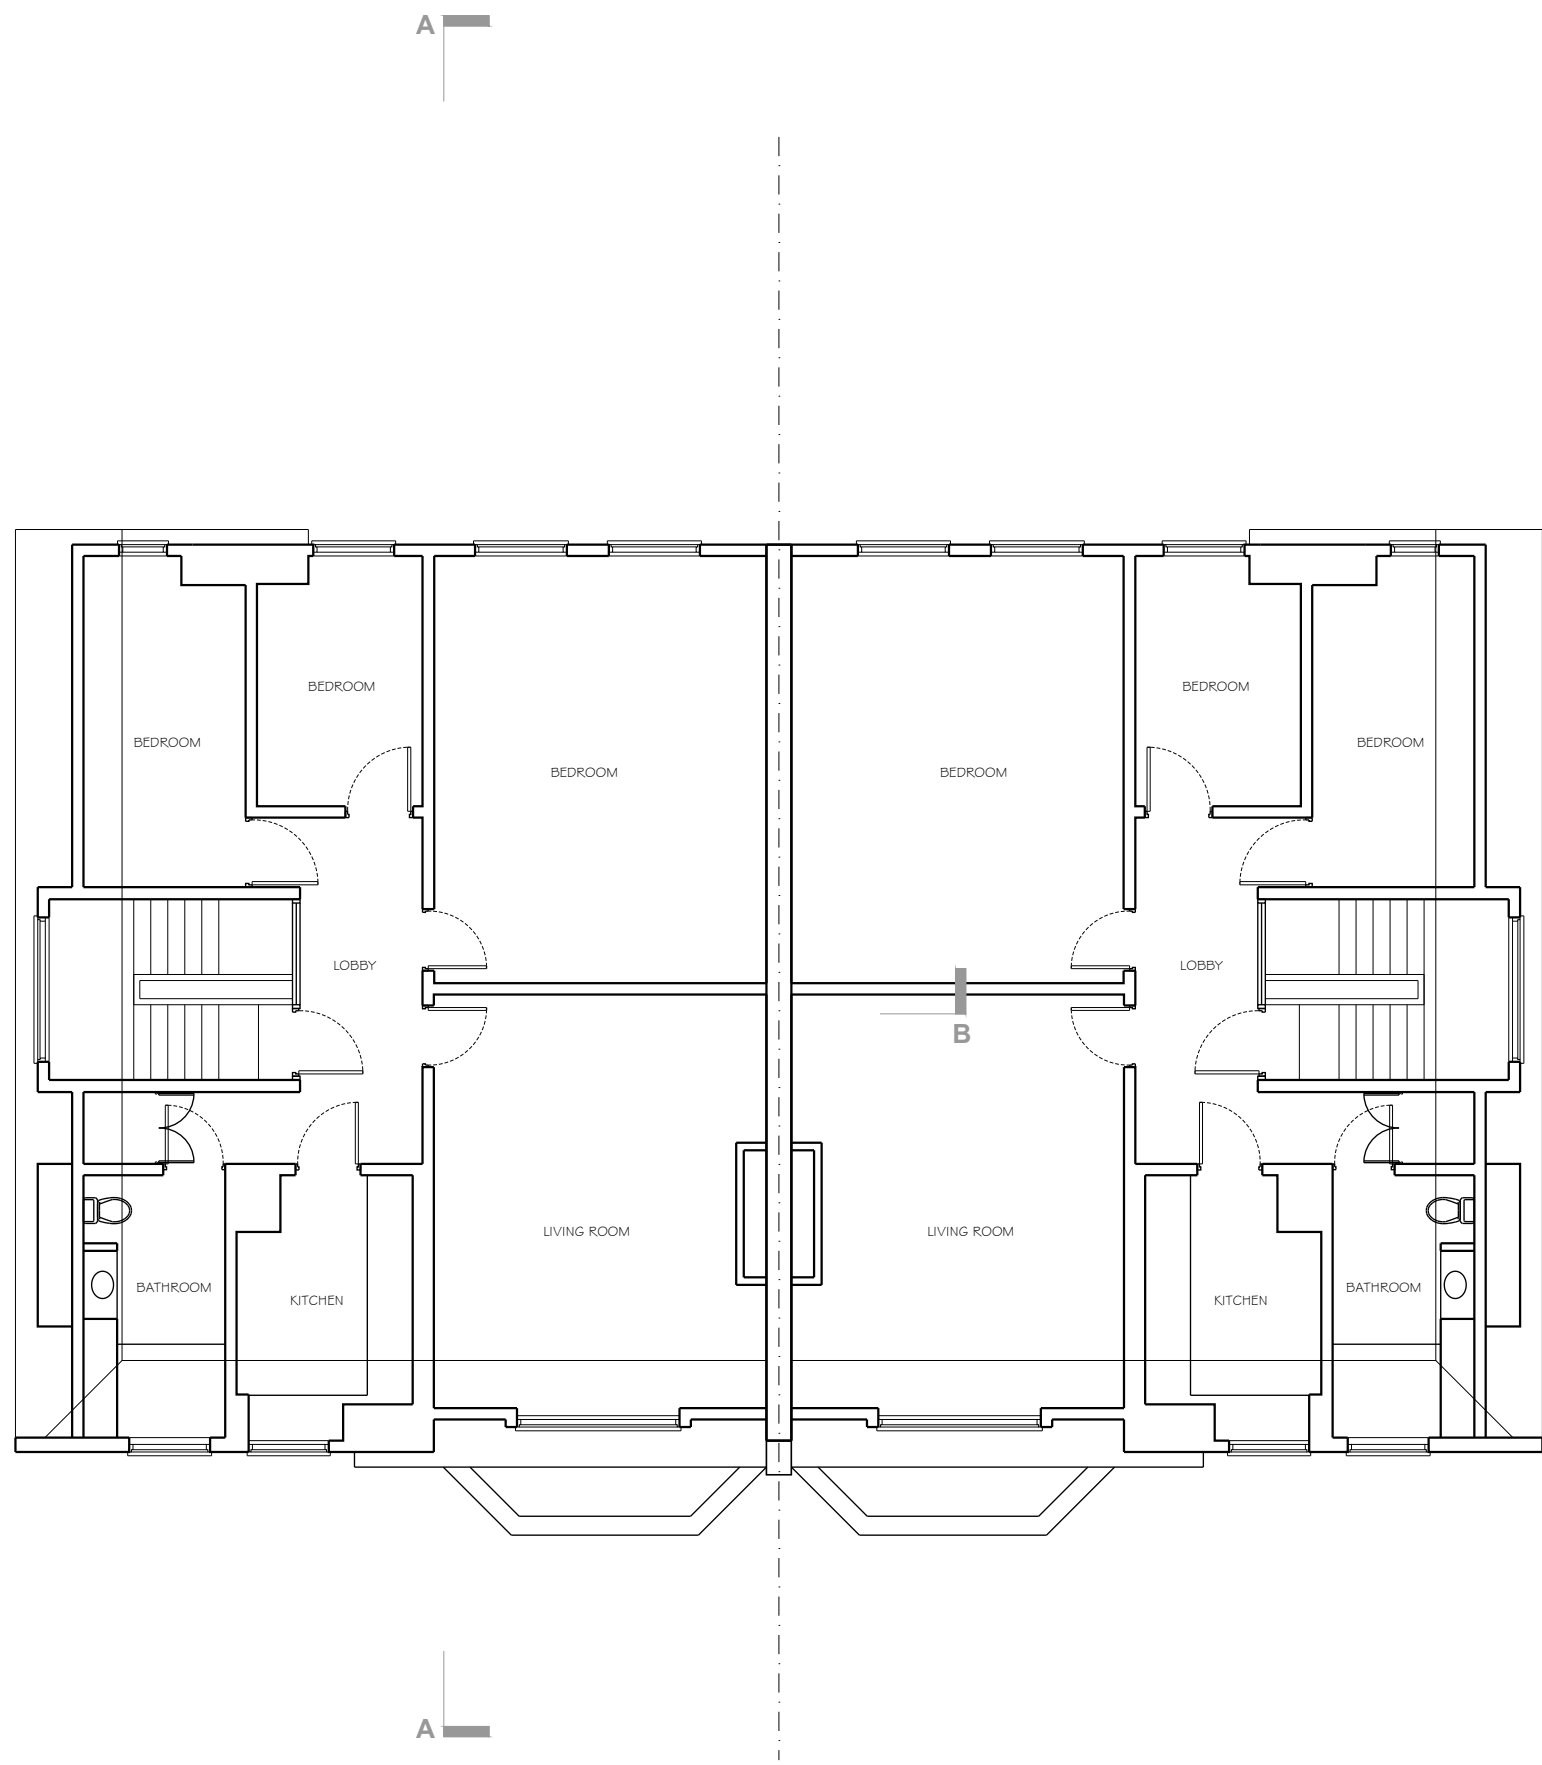

EXISTING SECOND FLOOR PLAN
1:100 @ A3

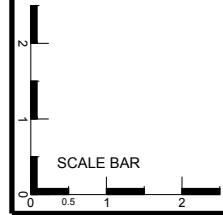

PLANNING ISSUE

SUBJECT TO
PLANNING AND BUILDING CONTROL APPROVAL

NO.	DATE	REVISIONS	BY



MSK DESIGN LTD

UNIT 4a OCEAN HOUSE, BENTLEY WAY,
NEW BARNET, HERTFORDSHIRE, EN5 5FP
020 8374 9443 020 3021 2236
www.mskdesign.co.uk info@mskdesign.co.uk
Registered company number: 6044594

CLIENT	
PROJECT Residential Development 11C and 13A Langland Gardens London NW3 6QD	
DRAWING TITLE Existing Second Floor Plan	
PROJECT REF	DATE 23.06.2015
SCALE@A1 1:50	SCALE@A3 1:100
DRAWN BY AR/MK	CHECKED BY
DWG. NO. /PL-001	REV.

This drawing which is the property of MSK DESIGN Limited is the subject of Intellectual Property Rights including copyright and design right and shall not be reproduced, copied, loaned or submitted to any other party without the written consent of MSK DESIGN Limited.

This drawing is not to be scaled. Only numbered dimensions to be taken. All dimensions to be checked on site. Any discrepancies to be reported to MSK DESIGN Limited, prior to setting out or ordering any materials.

Drawing note: all dimensions shown through all drawings have been taken from the building owners property survey, carried out by others. The accuracy of these plans are therefore not the responsibility of MSK Design Ltd

PLANNING ISSUE

SUBJECT TO
PLANNING AND BUILDING CONTROL APPROVAL


NO.	DATE	REVISIONS	BY




MSK DESIGN LTD

UNIT 4a OCEAN HOUSE, BENTLEY WAY,
NEW BARNET, HERTFORDSHIRE, EN5 5FP
020 8374 9443 020 3021 2236
www.mskdesign.co.uk info@mskdesign.co.uk
Registered company number: 6044594

CLIENT	
PROJECT	
Residential Development 11C and 13A Langland Gardens London NW3 6QD	
DRAWING TITLE	
Existing Roof Plan	
PROJECT REF	DATE
	23.06.2015
SCALE@A1	SCALE@A3
1:50	1:100
DRAWN BY	CHECKED BY
AR/MK	
DWG. NO.	REV.
/PL-002	

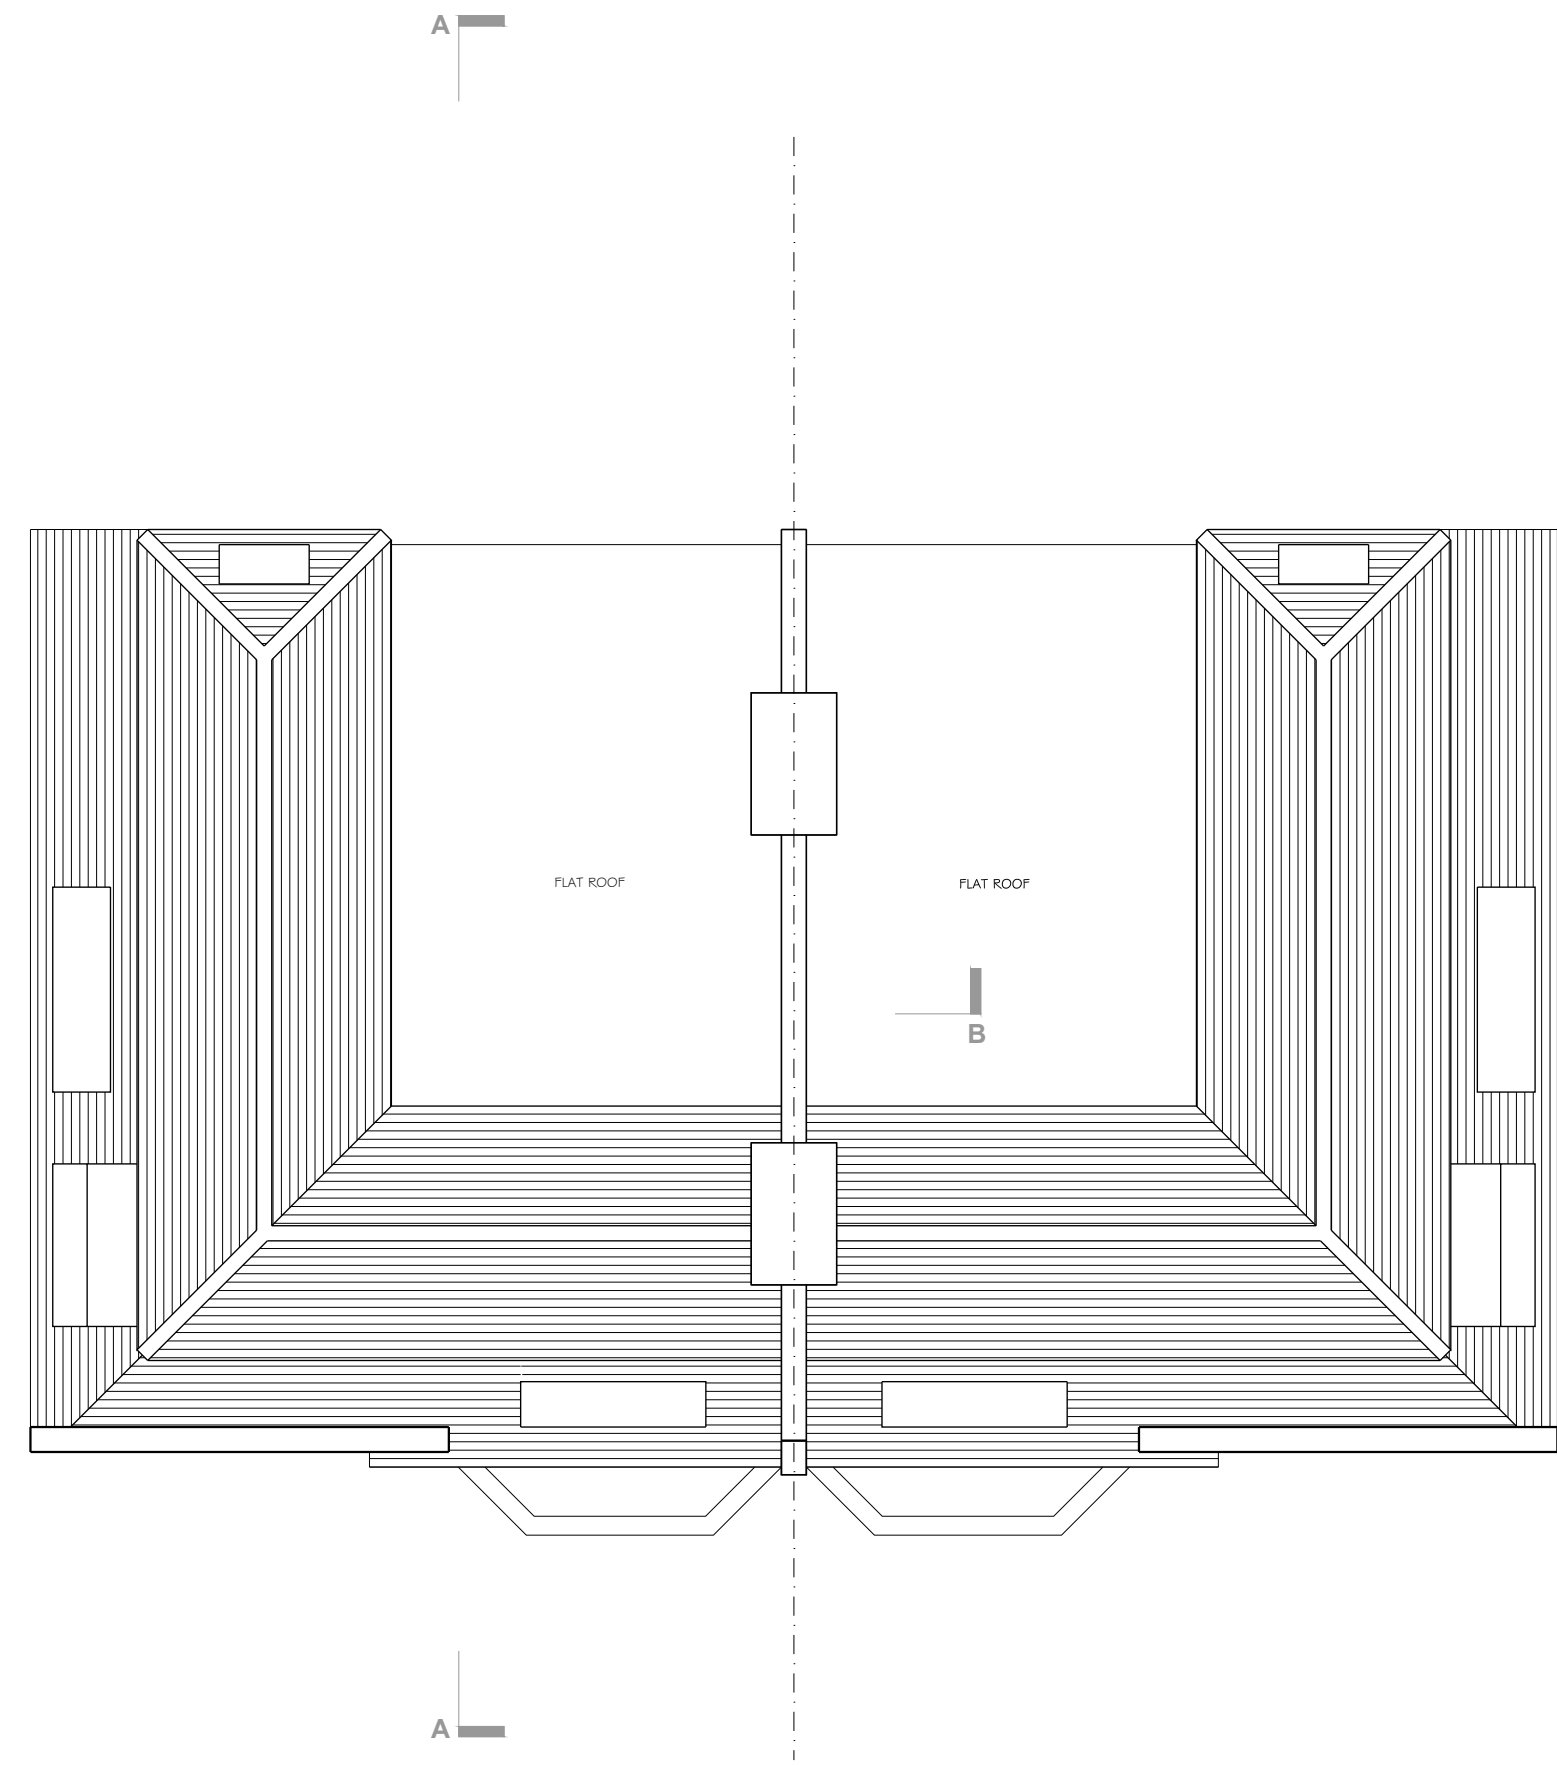


EXISTING ROOF PLAN
1:100 @ A3

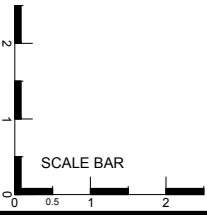


This drawing which is the property of MSK DESIGN Limited is the subject of Intellectual Property Rights including copyright and design right and shall not be reproduced, copied, loaned or submitted to any other party without the written consent of MSK DESIGN Limited.

This drawing is not to be scaled. Only numbered dimensions to be taken. All dimensions to be checked on site. Any discrepancies to be reported to MSK DESIGN Limited, prior to setting out or ordering any materials.

Drawing note: all dimensions shown through all drawings have been taken from the building owners property survey, carried out by others. The accuracy of these plans are therefore not the responsibility of MSK Design Ltd

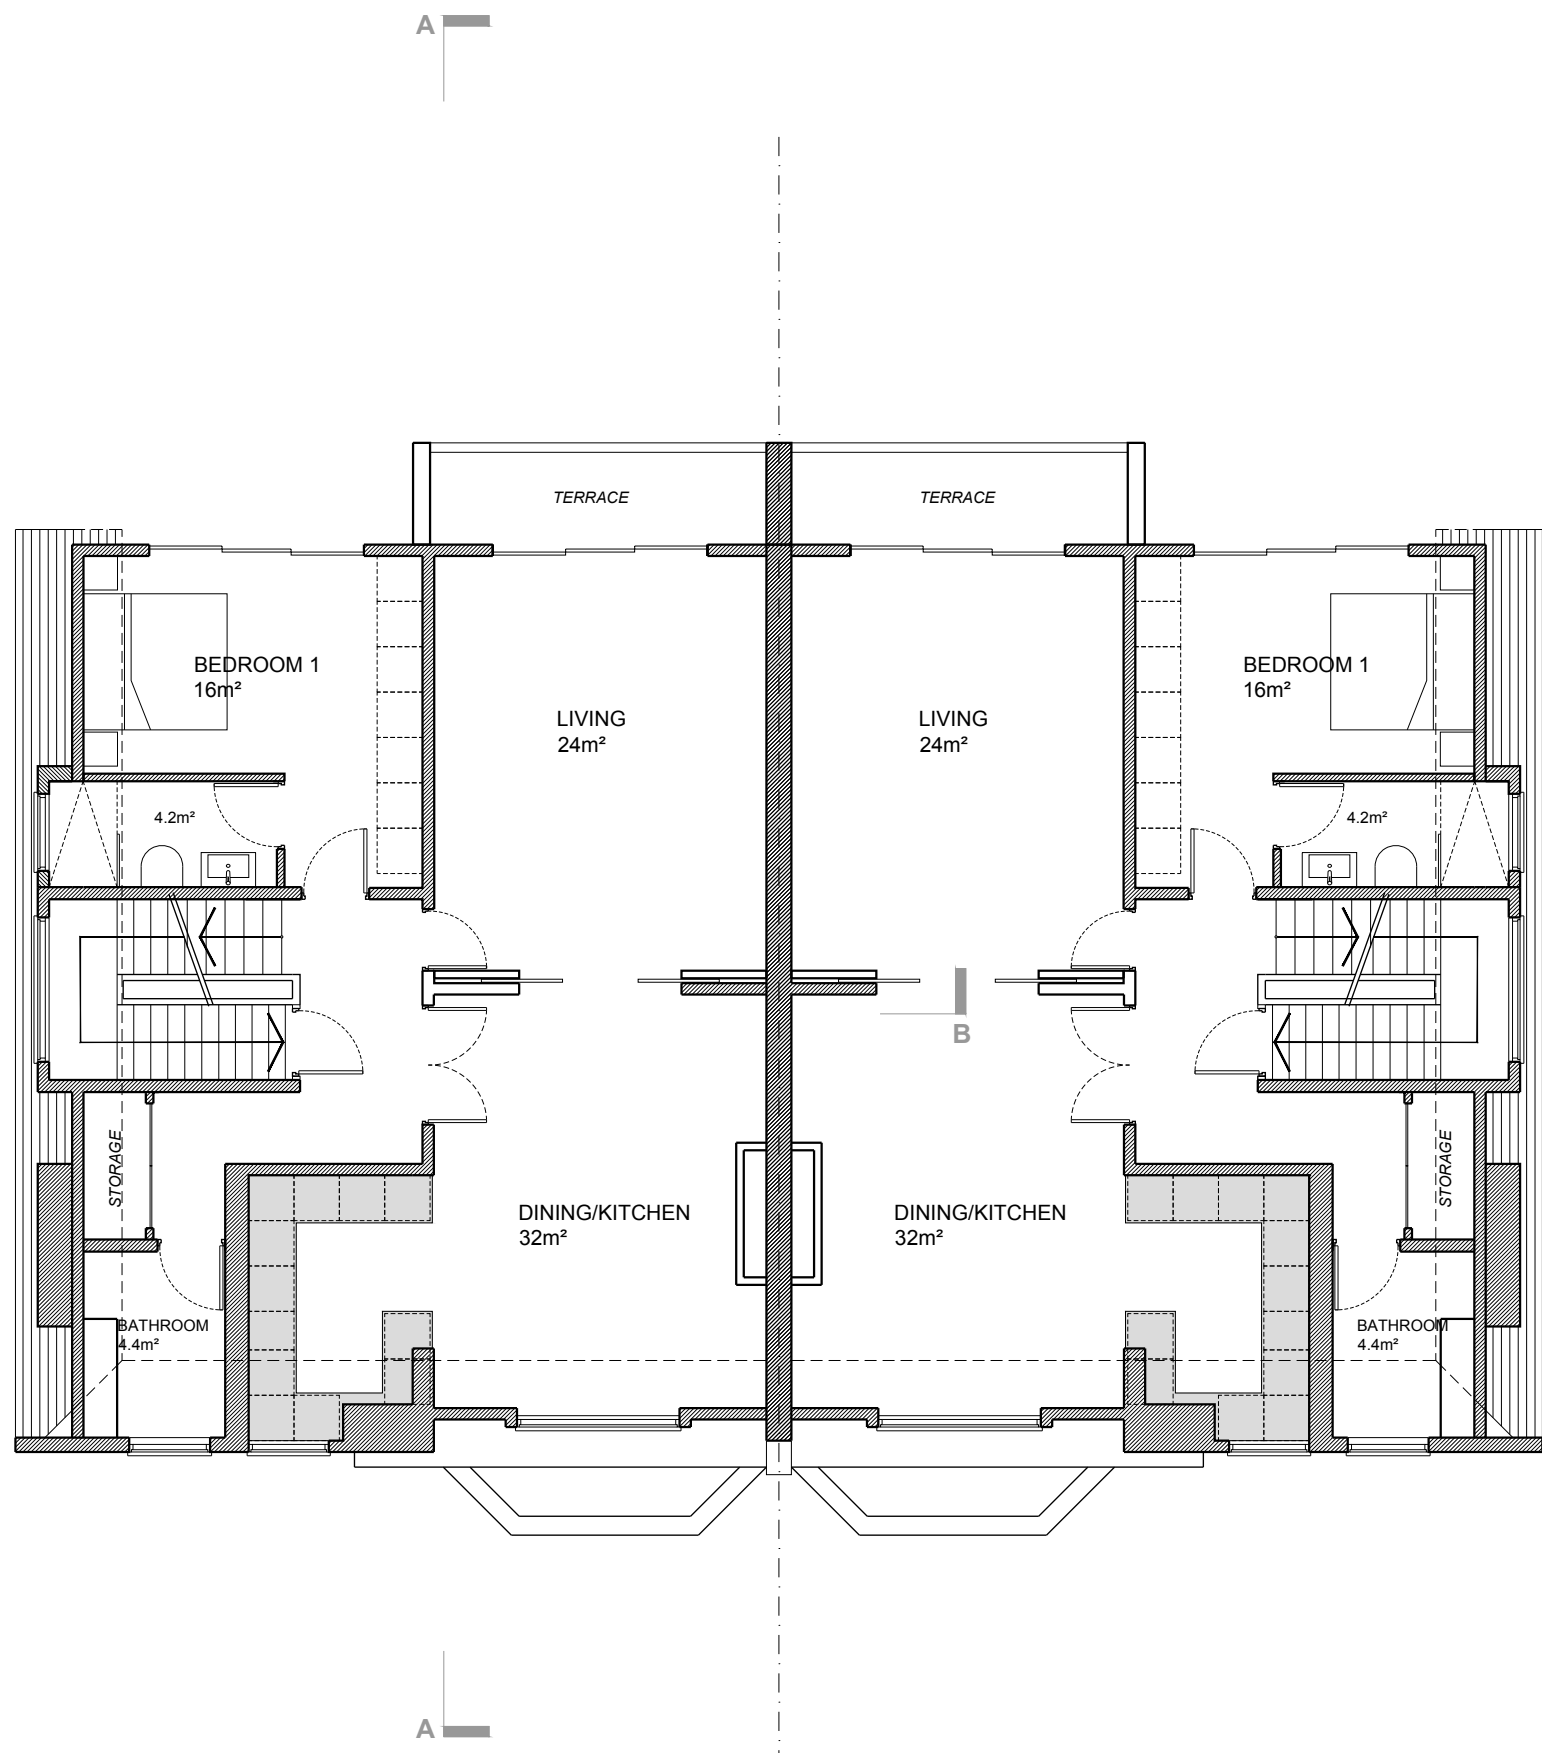

PROPOSED SECOND FLOOR PLAN
1:100 @ A3

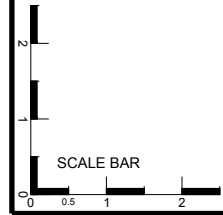

PLANNING ISSUE

SUBJECT TO
PLANNING AND BUILDING CONTROL APPROVAL

NO.	DATE	REVISIONS	BY




MSK DESIGN LTD
 UNIT 4a OCEAN HOUSE, BENTLEY WAY,
 NEW BARNET, HERTFORDSHIRE, EN5 5FP
 020 8374 9443 020 3021 2236
 www.mskdesign.co.uk info@mskdesign.co.uk
 Registered company number: 6044594

CLIENT	
PROJECT	
Residential Development 11C and 13A Langland Gardens London NW3 6QD	
DRAWING TITLE	
Proposed Second Floor Plan	
PROJECT REF	DATE
	23.06.2015
SCALE@A1	SCALE@A3
1:50	1:100
DRAWN BY	CHECKED BY
AR/MK	
DWG. NO.	REV.
/PL-003	


This drawing which is the property of MSK DESIGN Limited is the subject of Intellectual Property Rights including copyright and design right and shall not be reproduced, copied, loaned or submitted to any other party without the written consent of MSK DESIGN Limited.

This drawing is not to be scaled. Only numbered dimensions to be taken. All dimensions to be checked on site. Any discrepancies to be reported to MSK DESIGN Limited, prior to setting out or ordering any materials.

Drawing note: all dimensions shown through all drawings have been taken from the building owners property survey, carried out by others. The accuracy of these plans are therefore not the responsibility of MSK Design Ltd

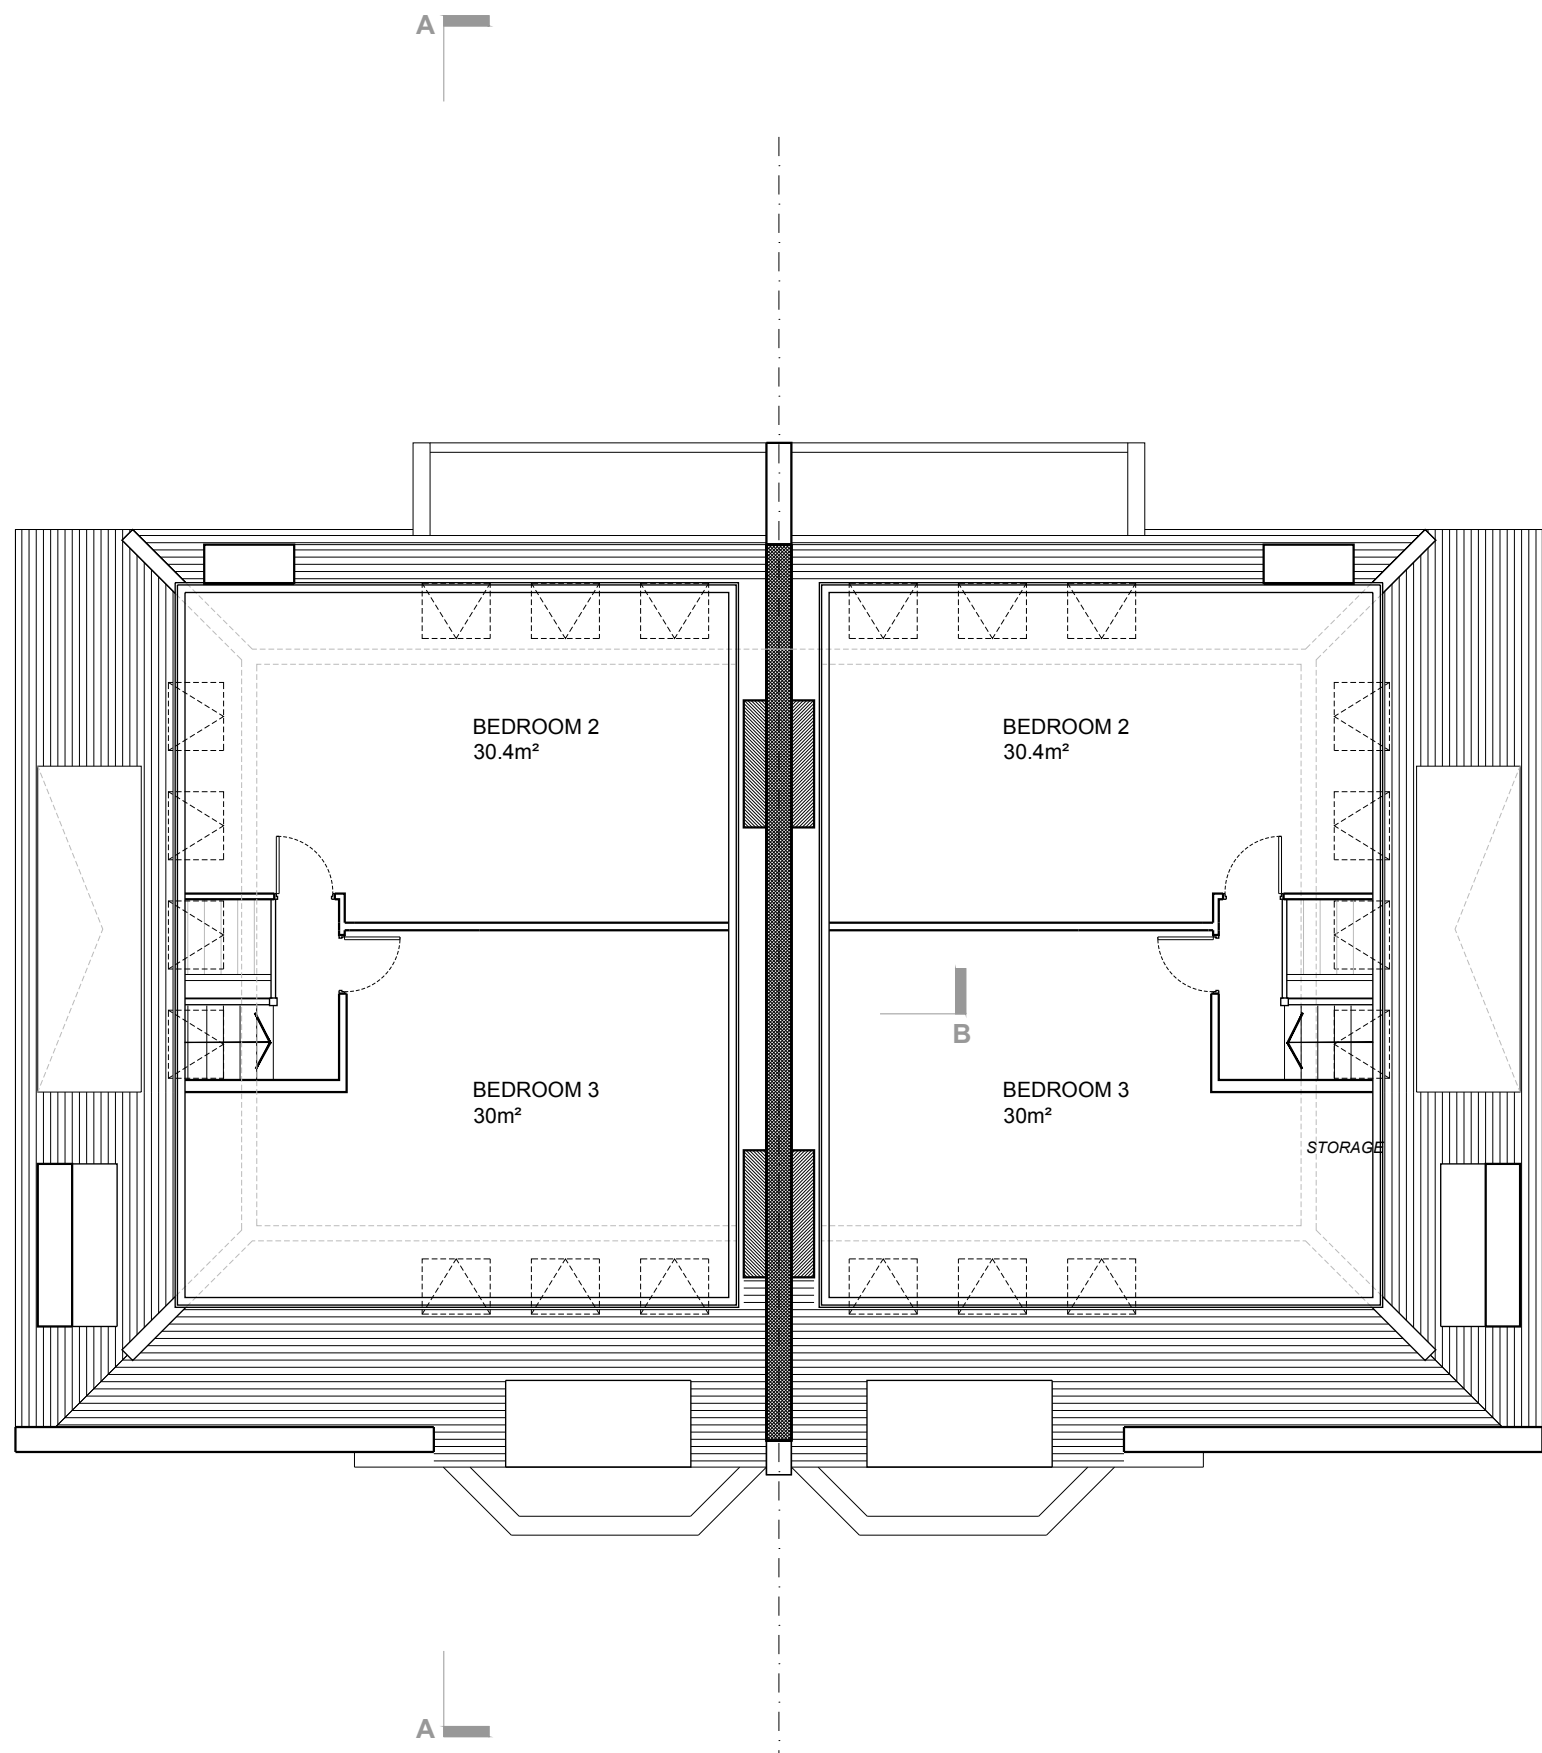

PROPOSED THIRD FLOOR PLAN
1:100 @ A3

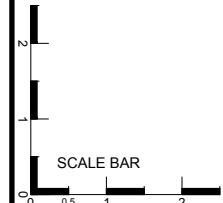

PLANNING ISSUE

SUBJECT TO
PLANNING AND BUILDING CONTROL APPROVAL

NO.	DATE	REVISIONS	BY



MSK DESIGN LTD
 UNIT 4a OCEAN HOUSE, BENTLEY WAY,
 NEW BARNET, HERTFORDSHIRE, EN5 5FP
 020 8374 9443 020 3021 2236
 www.mskdesign.co.uk info@mskdesign.co.uk
 Registered company number: 6044594

CLIENT	
PROJECT Residential Development 11C and 13A Langland Gardens London NW3 6QD	
DRAWING TITLE Proposed Third Floor Plan	
PROJECT REF	DATE 23.06.2015
SCALE@A1 1:50	SCALE@A3 1:100
DRAWN BY AR/MK	CHECKED BY
DWG. NO. /PL-004	REV.

This drawing which is the property of MSK DESIGN Limited is the subject of Intellectual Property Rights including copyright and design right and shall not be reproduced, copied, loaned or submitted to any other party without the written consent of MSK DESIGN Limited.

This drawing is not to be scaled. Only numbered dimensions to be taken. All dimensions to be checked on site. Any discrepancies to be reported to MSK DESIGN Limited, prior to setting out or ordering any materials.

Drawing note: all dimensions shown through all drawings have been taken from the building owners property survey, carried out by others. The accuracy of these plans are therefore not the responsibility of MSK Design Ltd

PLANNING ISSUE

SUBJECT TO
PLANNING AND BUILDING CONTROL APPROVAL

NO.	DATE	REVISIONS	BY




MSK DESIGN LTD


UNIT 4a OCEAN HOUSE, BENTLEY WAY,
NEW BARNET, HERTFORDSHIRE, EN5 5FP
020 8374 9443 020 3021 2236
www.mskdesign.co.uk info@mskdesign.co.uk

Registered company number: 6044594

CLIENT	
PROJECT	
Residential Development 11C and 13A Langland Gardens London NW3 6QD	
DRAWING TITLE	
Proposed Roof Plan	
PROJECT REF	DATE
	20.10.2015
SCALE@A1	SCALE@A3
1:50	1:100
DRAWN BY	CHECKED BY
AR/MK	
DWG. NO.	REV.
/PL-005	A

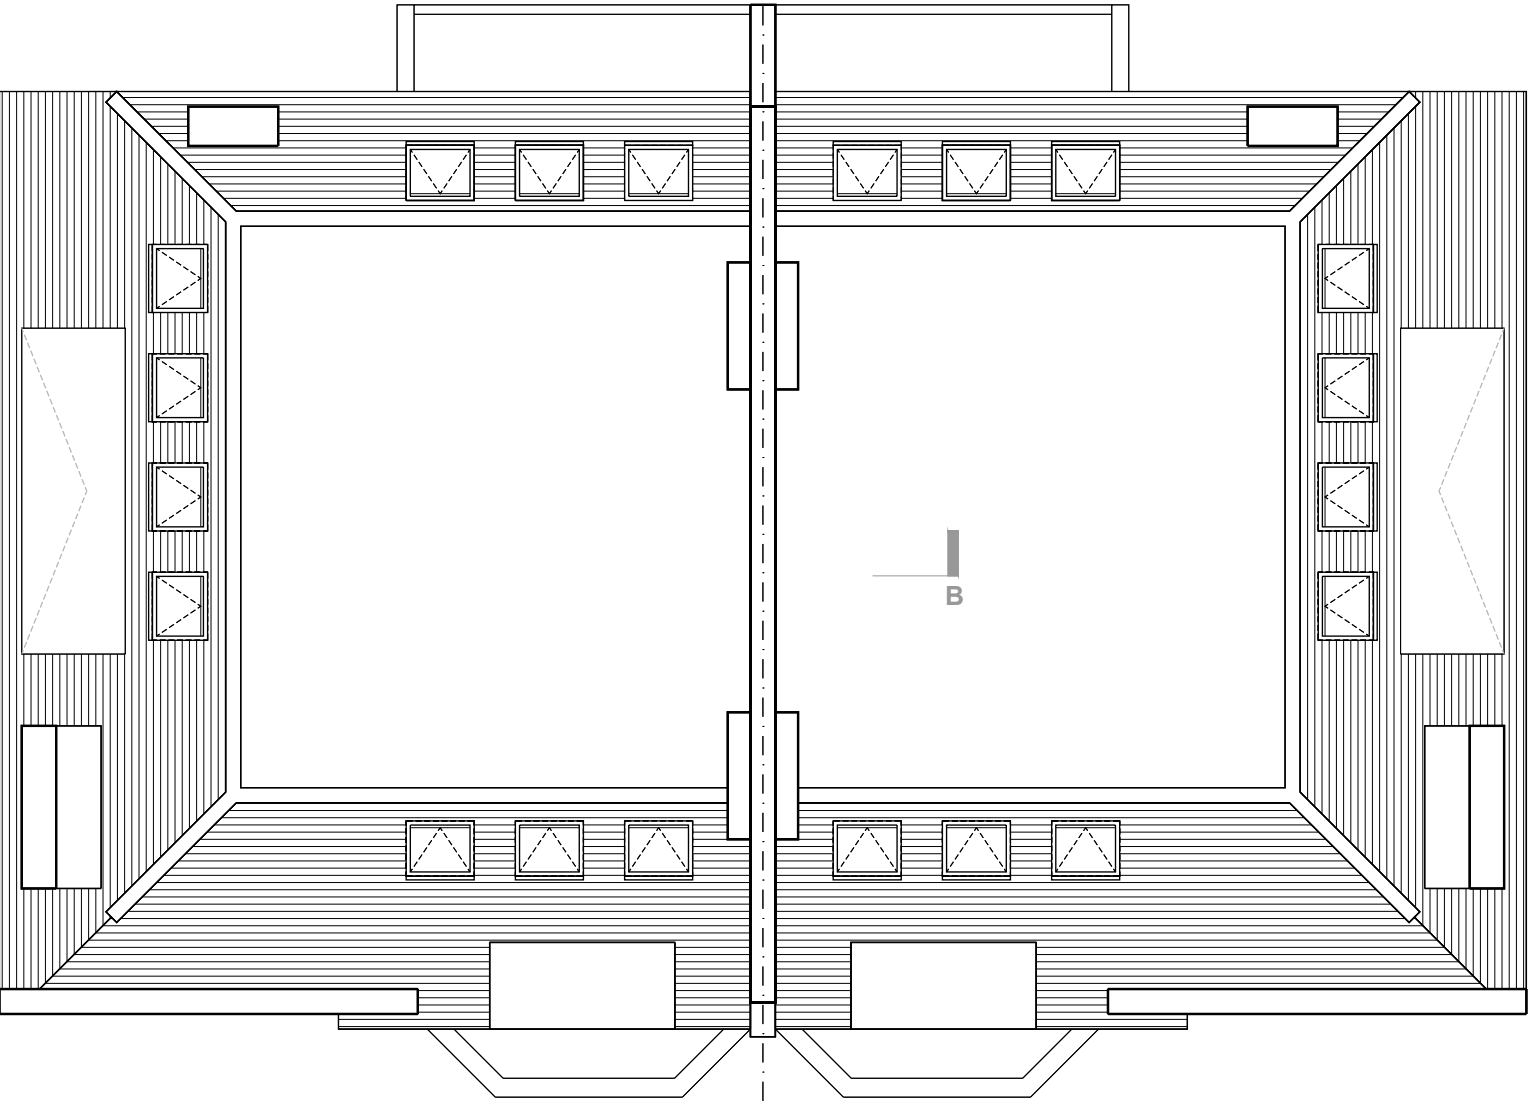

PROPOSED ROOF PLAN
1:100 @ A3

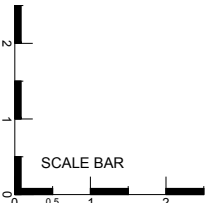

This drawing which is the property of MSK DESIGN Limited is the subject of Intellectual Property Rights including copyright and design right and shall not be reproduced, copied, loaned or submitted to any other party without the written consent of MSK DESIGN Limited.

This drawing is not to be scaled. Only numbered dimensions to be taken. All dimensions to be checked on site. Any discrepancies to be reported to MSK DESIGN Limited, prior to setting out or ordering any materials.

Drawing note: all dimensions shown through all drawings have been taken from the building owners property survey, carried out by others. The accuracy of these plans are therefore not the responsibility of MSK Design Ltd

PLANNING ISSUE

SUBJECT TO
PLANNING AND BUILDING CONTROL APPROVAL

NO.	DATE	REVISIONS	BY



MSK DESIGN LTD

UNIT 4a OCEAN HOUSE, BENTLEY WAY,
NEW BARNET, HERTFORDSHIRE, EN5 5FP

020 8374 9443 020 3021 2236
www.mskdesign.co.uk info@mskdesign.co.uk

Registered company number: 6044594

CLIENT



PROJECT
Residential Development
11C and 13A Langland Gardens
London
NW3 6QD

DRAWING TITLE
Existing and Proposed
Section A-A

PROJECT REF	DATE 20.10.2015
SCALE@A1 1:50	SCALE@A3 1:100


DRAWN BY AR/MK	CHECKED BY
-------------------	------------

DWG. NO. /BD-300	REV.
----------------------------	------

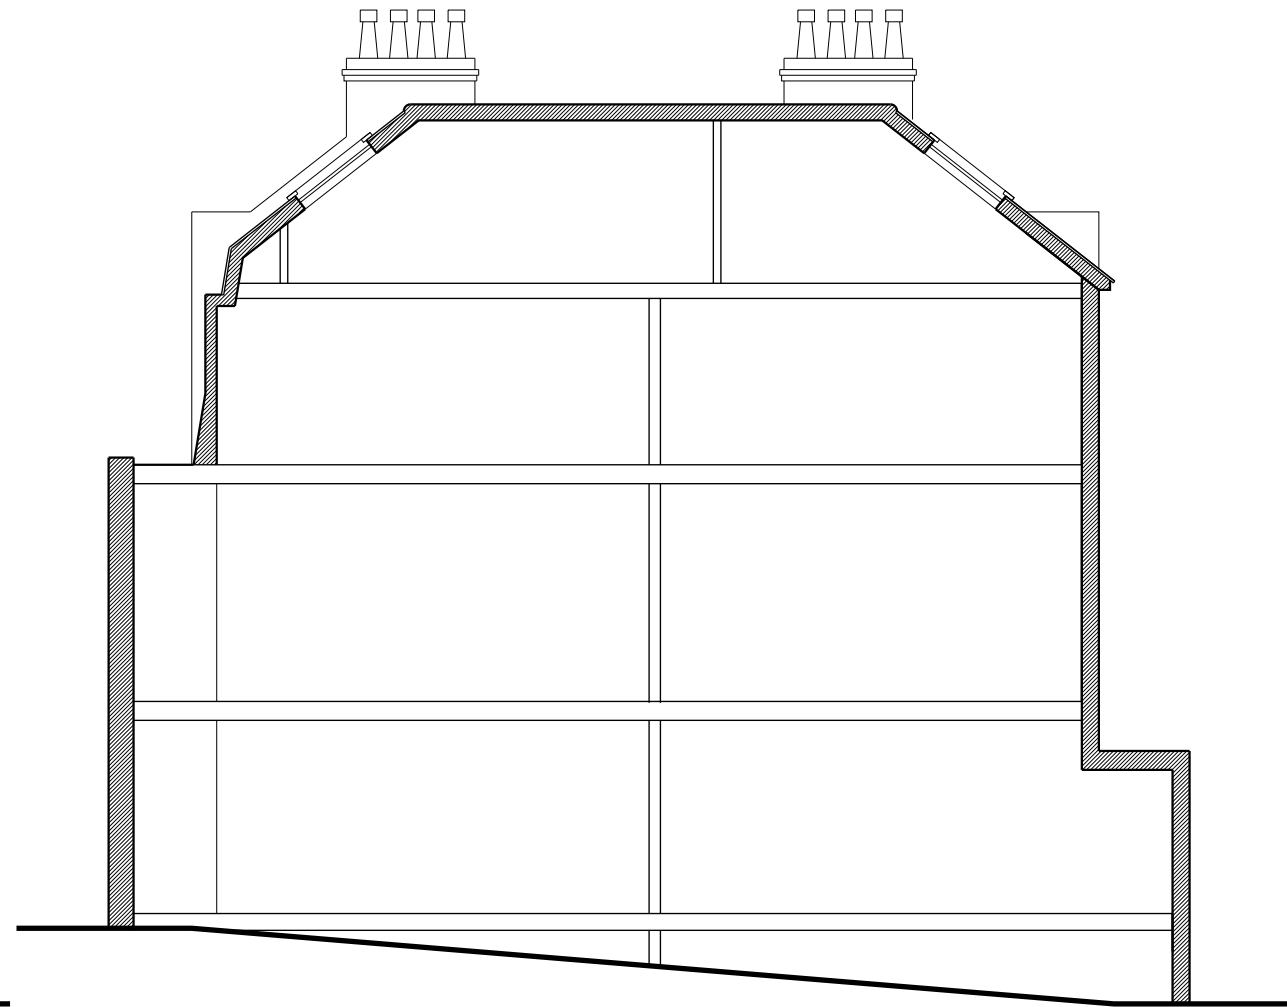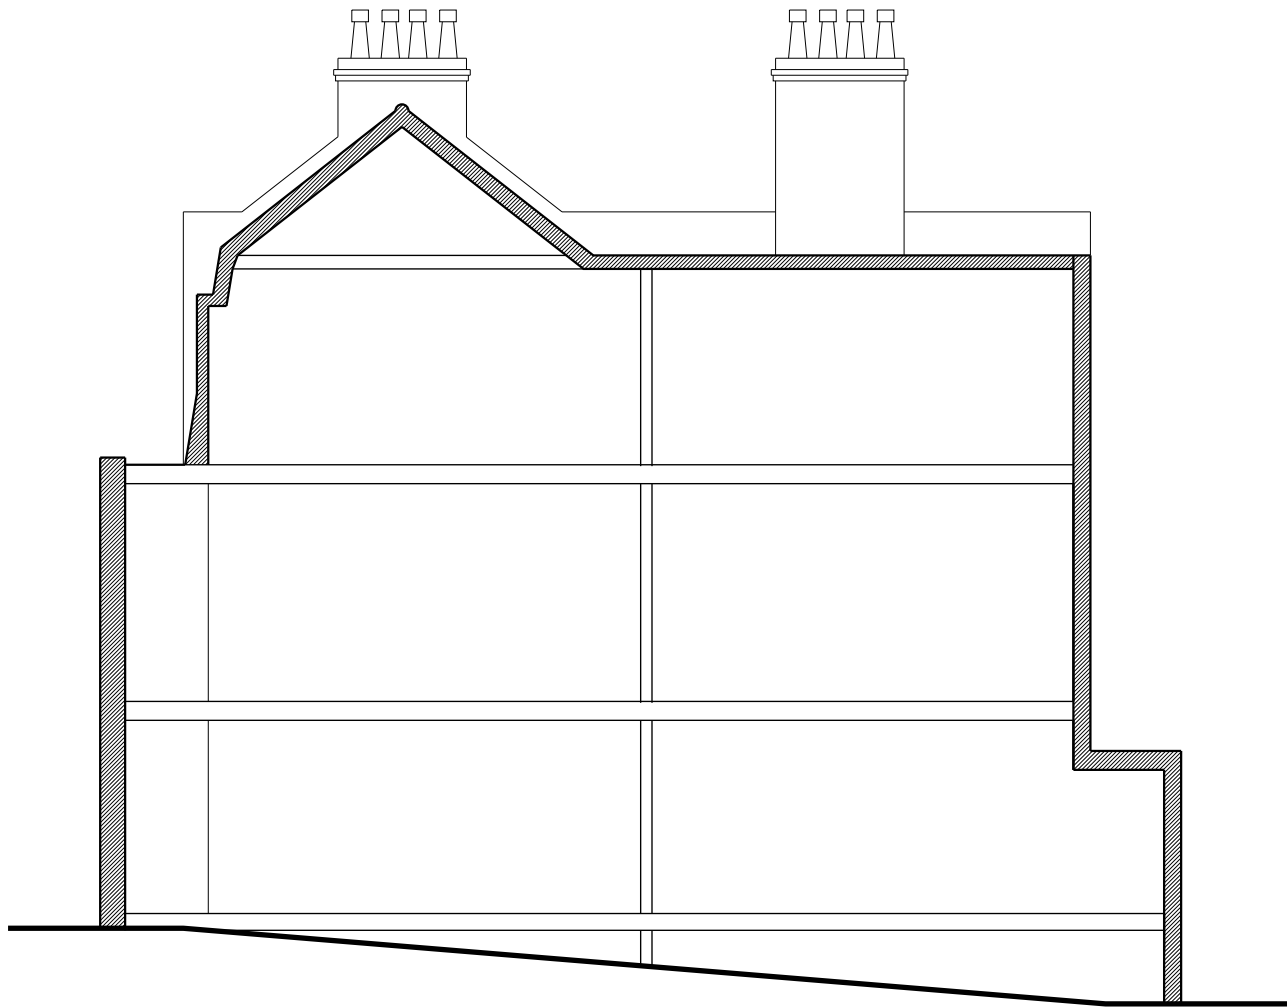

EXISTING SECTION A-A
1:100 @ A3
1:50 @ A1

PROPOSED SECTION A-A
1:100 @ A3
1:50 @ A1

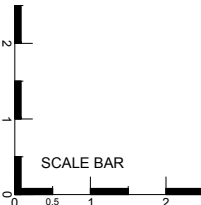

This drawing which is the property of MSK DESIGN Limited is the subject of Intellectual Property Rights including copyright and design right and shall not be reproduced, copied, loaned or submitted to any other party without the written consent of MSK DESIGN Limited.

This drawing is not to be scaled. Only numbered dimensions to be taken. All dimensions to be checked on site. Any discrepancies to be reported to MSK DESIGN Limited, prior to setting out or ordering any materials.

Drawing note: all dimensions shown through all drawings have been taken from the building owners property survey, carried out by others. The accuracy of these plans are therefore not the responsibility of MSK Design Ltd

PLANNING ISSUE

SUBJECT TO
PLANNING AND BUILDING CONTROL APPROVAL

NO.	DATE	REVISIONS	BY





MSK DESIGN LTD

UNIT 4a OCEAN HOUSE, BENTLEY WAY,
NEW BARNET, HERTFORDSHIRE, EN5 5FP

020 8374 9443 020 3021 2236
www.mskdesign.co.uk info@mskdesign.co.uk

Registered company number: 6044594

CLIENT	
PROJECT	
Residential Development 11C and 13A Langland Gardens London NW3 6QD	
DRAWING TITLE	
Existing and Proposed Section B-B	
PROJECT REF	DATE
	20.10.2015
SCALE@A1	SCALE@A3
1:50	1:100
DRAWN BY	CHECKED BY
AR/MK	
DWG. NO.	REV.
/BD-301	

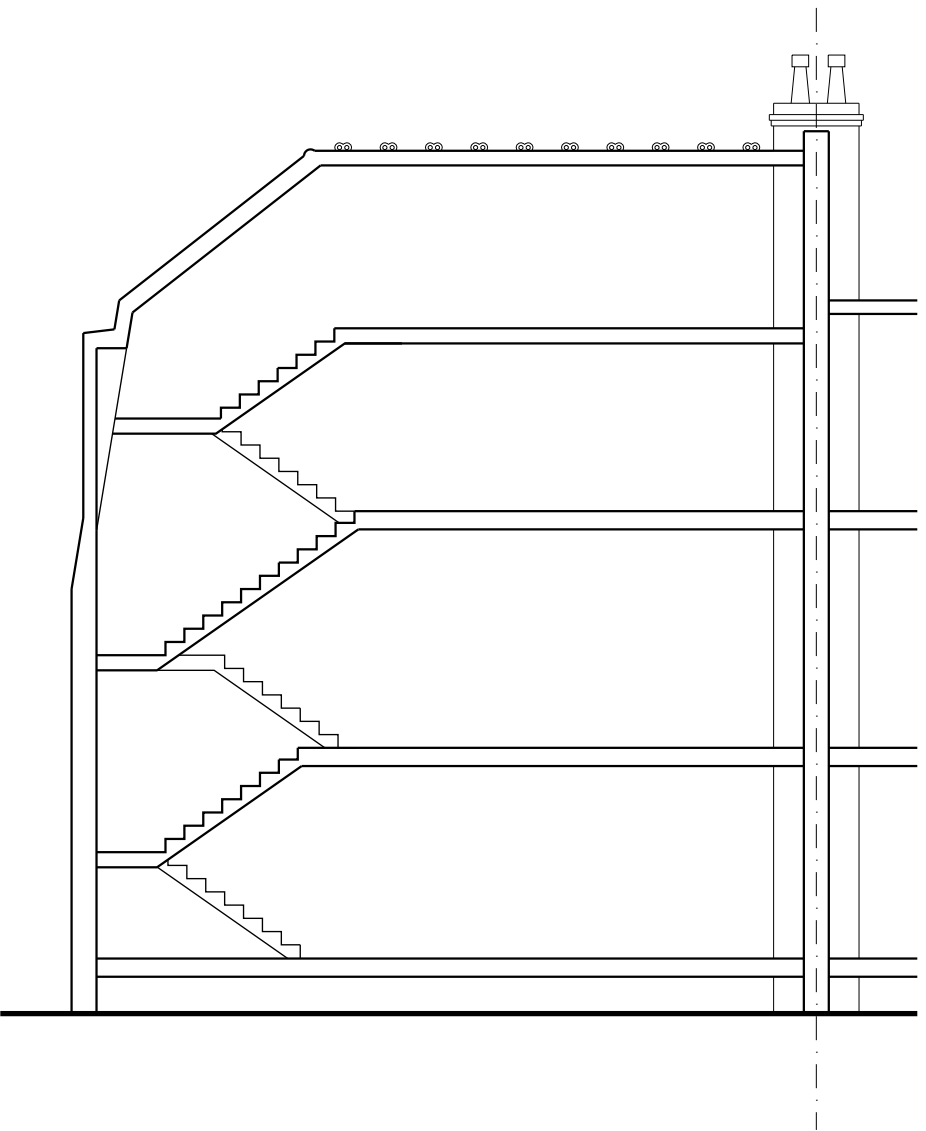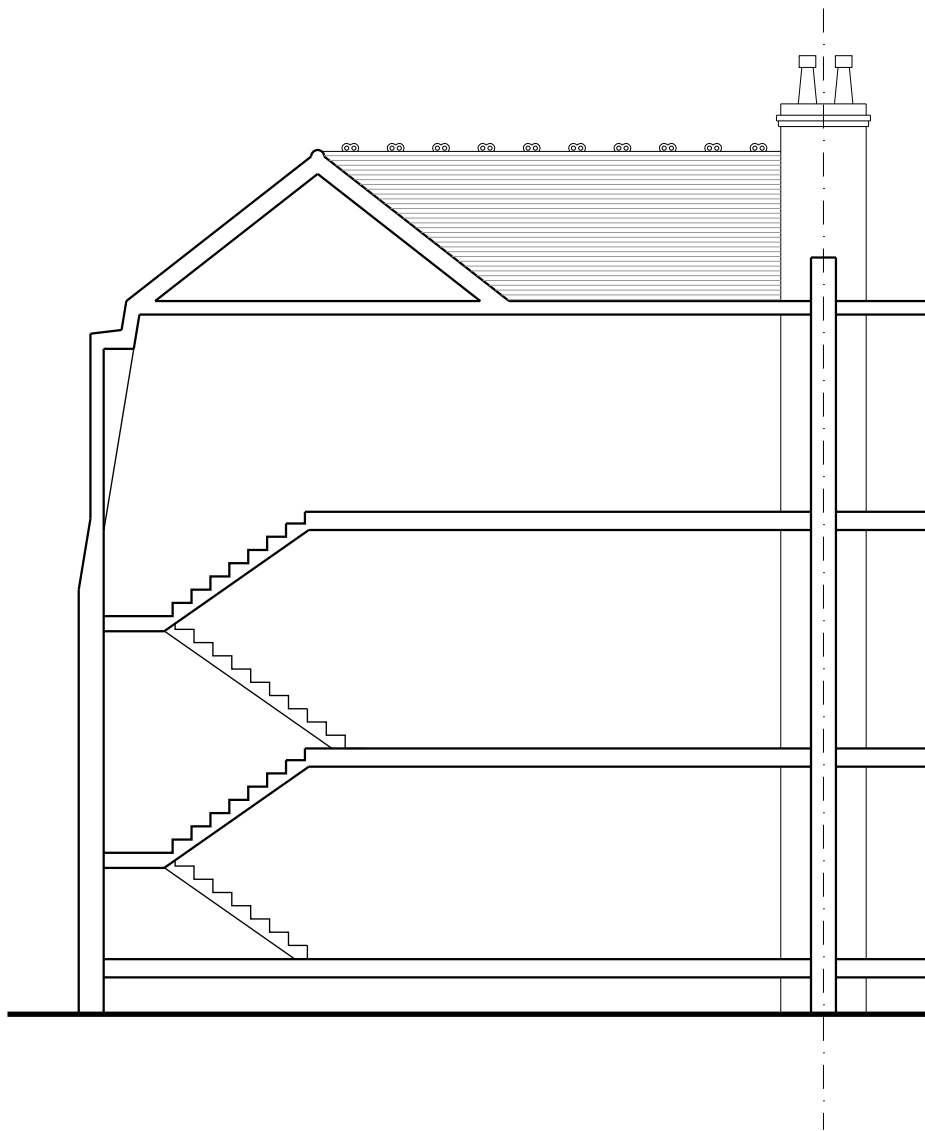

EXISTING SECTION B-B
1:100 @ A3
1:50 @ A1

PROPOSED SECTION B-B
1:100 @ A3
1:50 @ A1

