

DO NOT SCALE FROM THIS DRAWING

Notes

This document is the sole copyright of Luis Trevino and its issued on the terms that it will not be reproduced copied nor transferred in any other way to any other party, in whole or in part, nor will any information will be furnished from it with out the written authority of Luis Trevino.

All dimensions are to be checked and verified on site before commencement of building operations.


Revisions

REV./ 07.10.15 STAGE "C" ISSUE  
REV.A 22.10.15 ISSUE FOR PLANNING


NO. 38

NO. 36

NO. 34

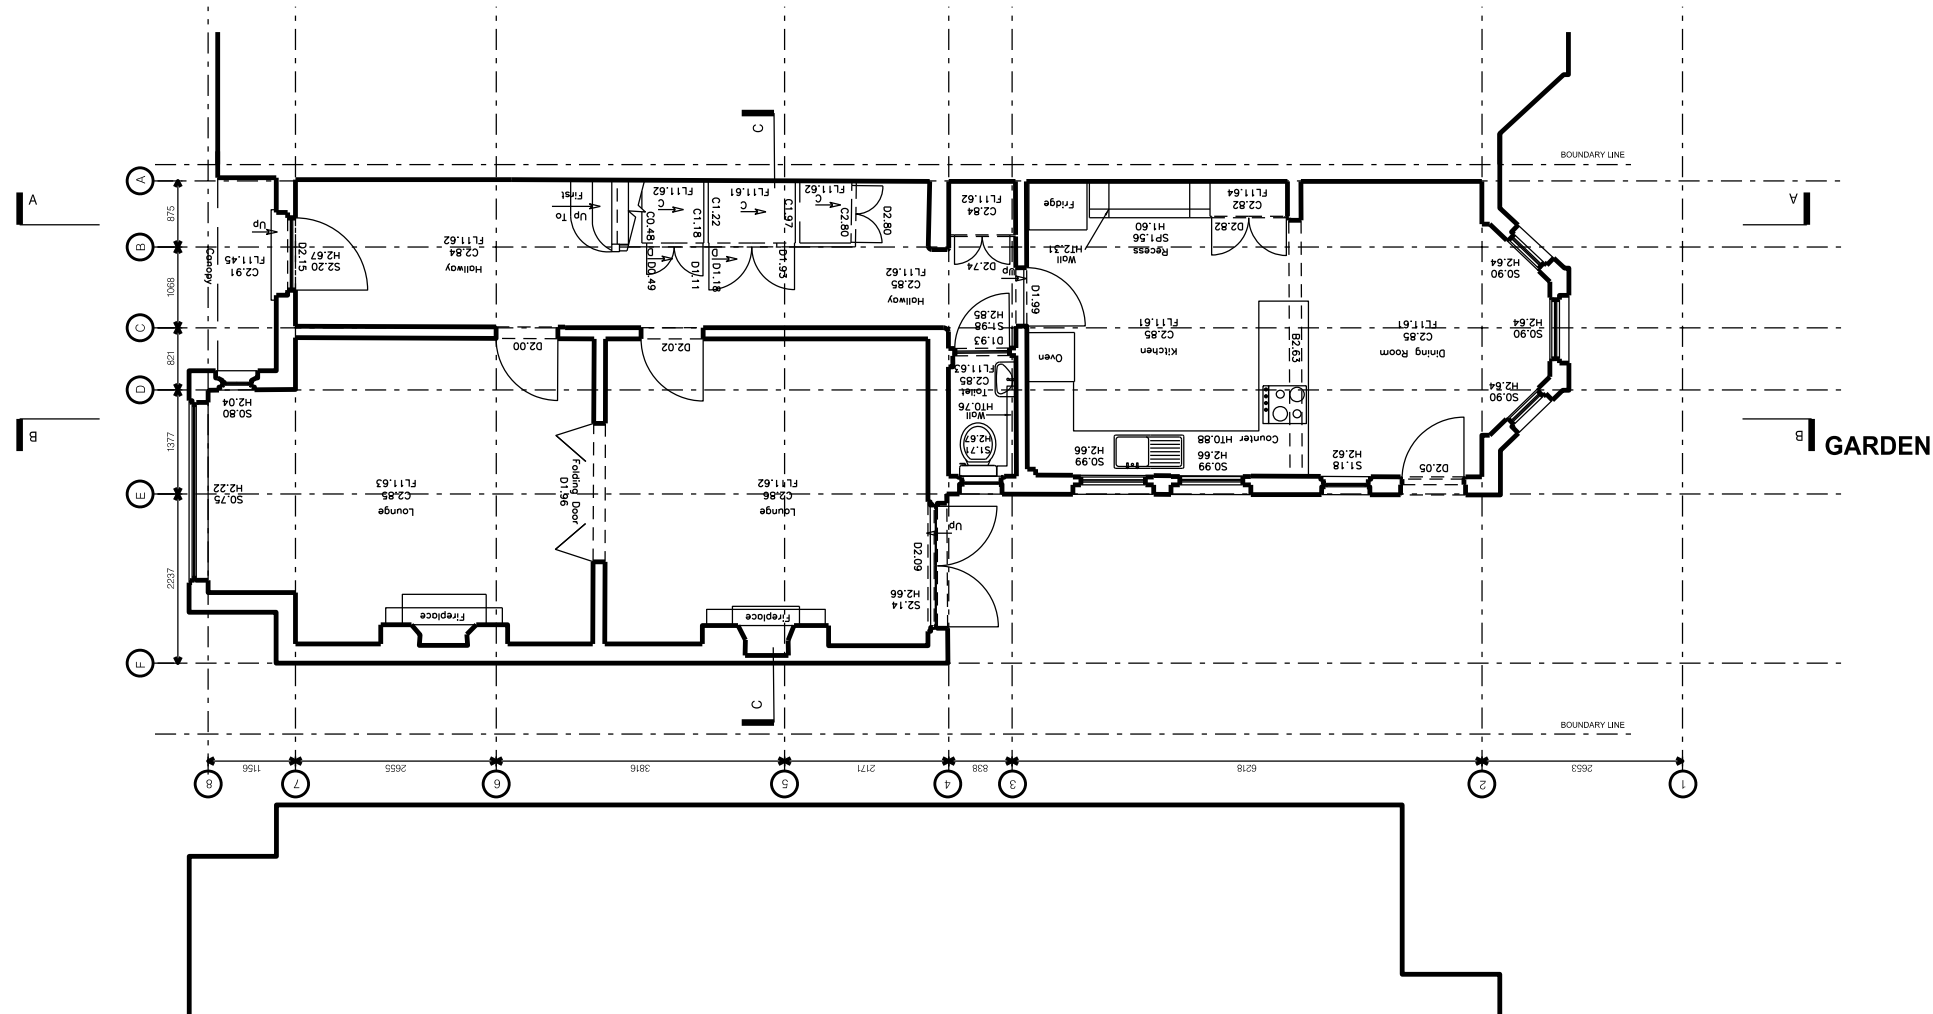

EXISTING GROUND FLOOR PLAN

 

**LT ARCHITECTS**  
Luis Enrique Treviño F.  
67 Santos Road  
Wandsworth  
London SW181NT

T +44 (0)208 877 0410  
M +44 (0)796 097 5663  
ltrevino@luisrevino.co.uk

Project 36 Westbere Road,  
London  
NW2 3SR


Drawing EXISTING GROUND  
LEVEL FLOOR PLAN

Scale 1:100 @ A3

Date 22.10.15 Rev A

Project Number 1501

Drawing Number 1000

 

DO NOT SCALE FROM THIS DRAWING


Notes

This document is the sole copyright of Luis Trevino and its issued on the terms that it will not be reproduced copied nor transferred in any other way to any other party, in whole or in part, nor will any information will be furnished from it with out the written authority of Luis Trevino.


All dimensions are to be checked and verified on site before commencement of building operations.

Revisions

REV./ 07.10.15 STAGE "C" ISSUE  
REV.A 22.10.15 ISSUE FOR PLANNING

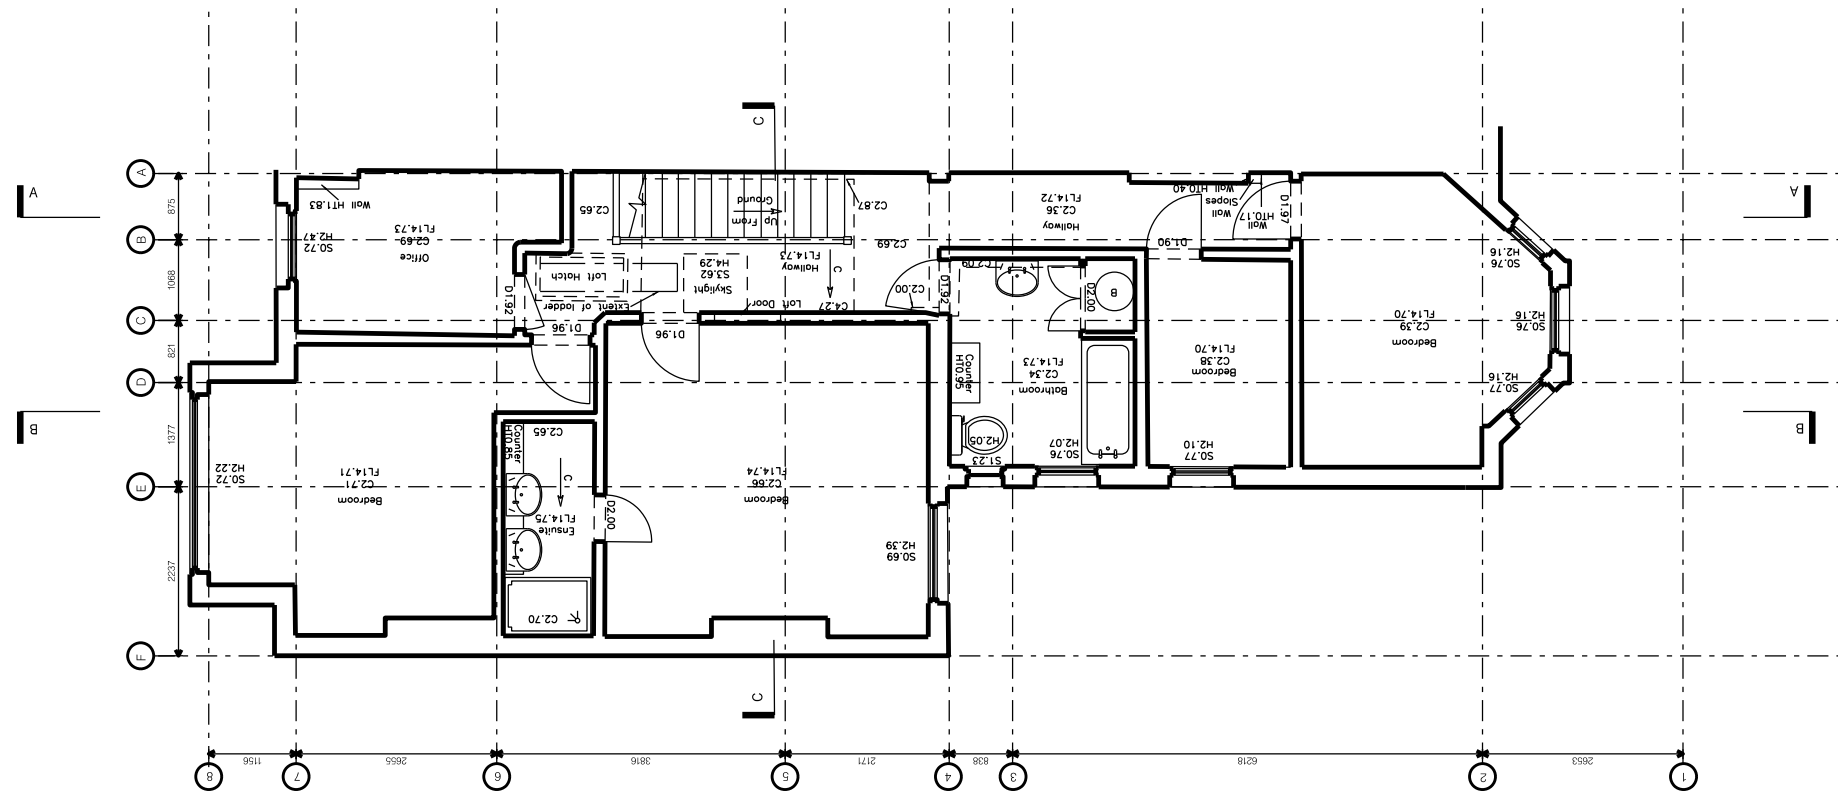

EXISTING FIRST FLOOR PLAN

 

**LT ARCHITECTS**  
Luis Enrique Treviño F.  
67 Santos Road  
Wandsworth  
London SW181NT

T +44 (0)208 877 0410  
M +44 (0)796 097 5663  
ltrevino@luis-trevino.co.uk

Project 36 Westbere Road,  
London  
NW2 3SR


Drawing EXISTING FIRST  
LEVEL FLOOR PLAN

Scale 1:100 @ A3

Date 22.10.15 Rev A

Project Number 1501

Drawing Number 1002

 

DO NOT SCALE FROM THIS DRAWING


### Notes

This document is the sole copyright of Luis Trevino and its issued on the terms that it will not be reproduced copied nor transferred in any other way to any other party, in whole or in part, nor will any information will be furnished from it with out the written authority of Luis Trevino.

All dimensions are to be checked and verified on site before commencement of building operations.

### Revisions

REV./ 07.10.15 STAGE "C" ISSUE  
REV.A 22.10.15 ISSUE FOR PLANNING

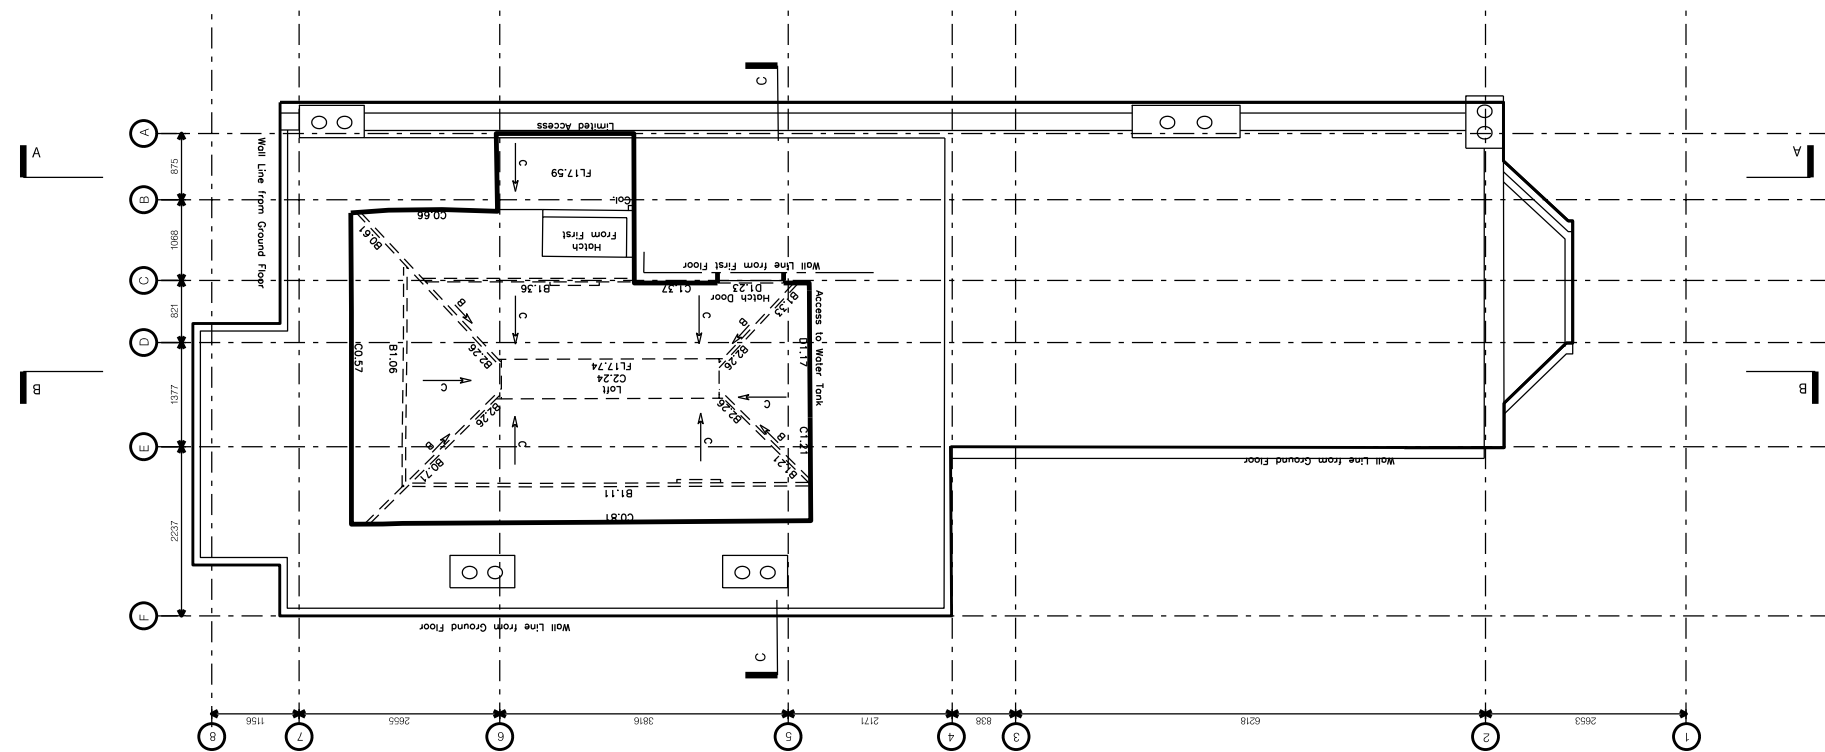

## EXISTING LOFT FLOOR PLAN



**LT ARCHITECTS**  
Luis Enrique Treviño F.  
67 Santos Road  
Wandsworth  
London SW181NT

T +44 (0)208 877 0410  
M +44 (0)796 097 5663  
ltrevino@luisrevino.co.uk

Project 36 Westbere Road,  
London  
NW2 3SR


Drawing EXISTING LOFT  
FLOOR PLAN

Scale 1:100 @ A3

Date 22.10.15 Rev A

Project Number  
1501

Drawing Number  
1003

 

DO NOT SCALE FROM THIS DRAWING


### Notes

This document is the sole copyright of Luis Trevino and its issued on the terms that it will not be reproduced copied nor transferred in any other way to any other party, in whole or in part, nor will any information will be furnished from it with out the written authority of Luis Trevino.

All dimensions are to be checked and verified on site before commencement of building operations.

### Revisions

REV./ 07.10.15 STAGE "C" ISSUE  
REV.A 22.10.15 ISSUE FOR PLANNING

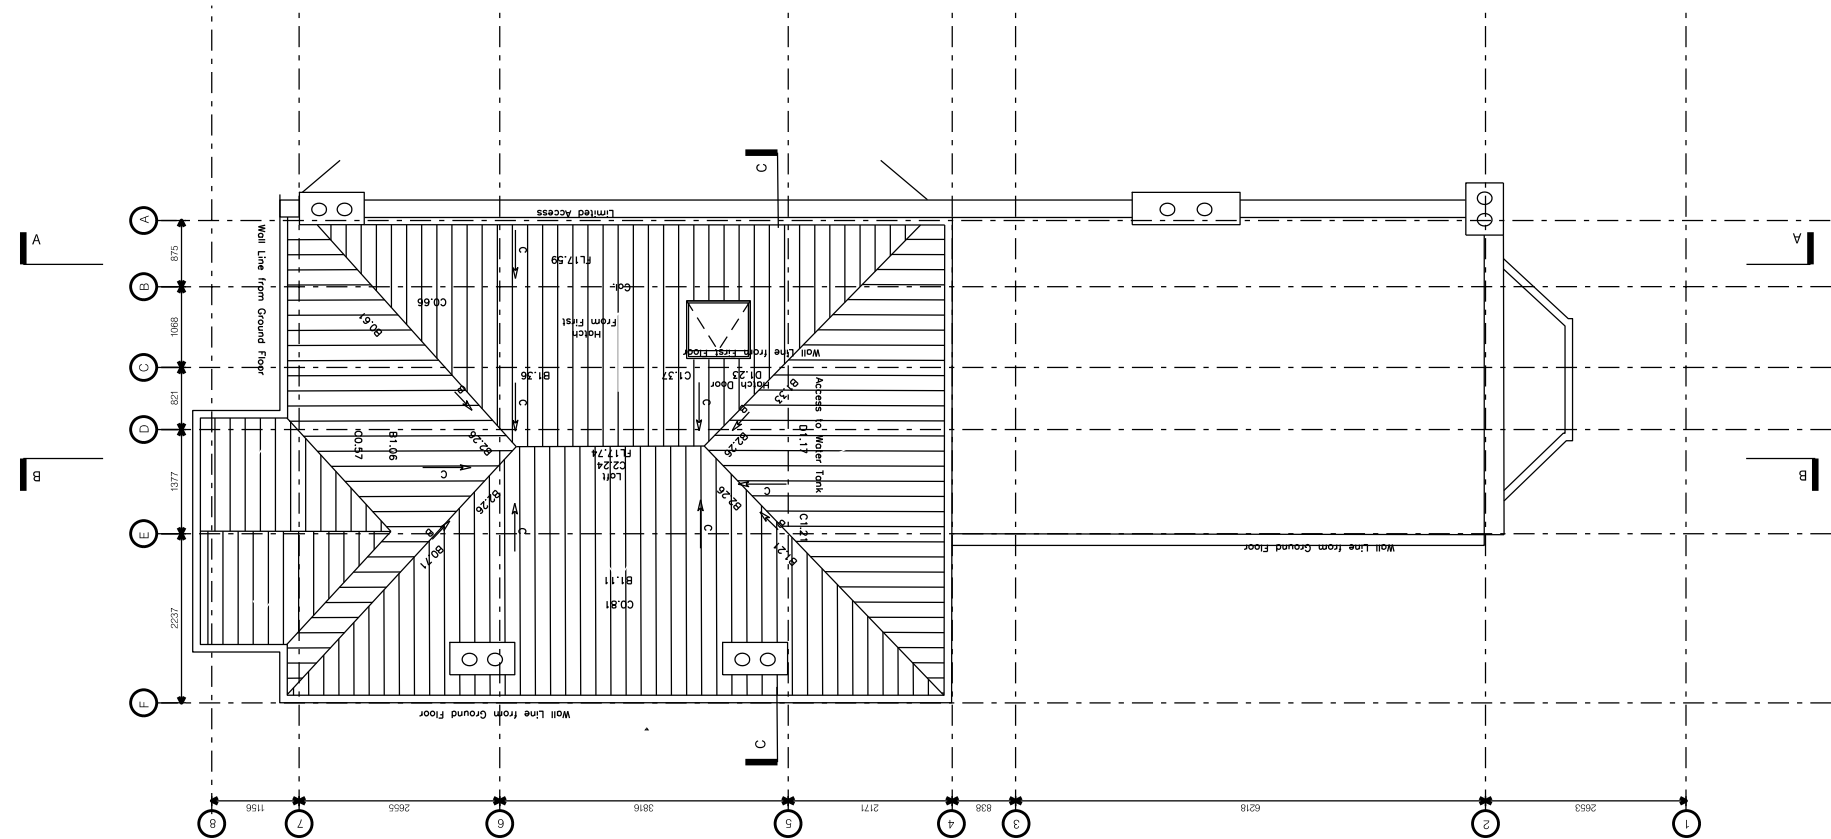

## EXISTING ROOF PLAN



**LT ARCHITECTS**  
Luis Enrique Treviño F.  
67 Santos Road  
Wandsworth  
London SW181NT

T +44 (0)208 877 0410  
M +44 (0)796 097 5663  
ltrevino@luis-trevino.co.uk

Project 36 Westbere Road,  
London  
NW2 3SR

Drawing EXISTING ROOF PLAN

Scale 1:100 @ A3

Date 22.10.15 Rev A

Project Number  
1501

Drawing Number  
1009

DO NOT SCALE FROM THIS DRAWING


Notes

This document is the sole copyright of Luis Trevino and its issued on the terms that it will not be reproduced copied nor transferred in any other way to any other party, in whole or in part, nor will any information will be furnished from it with out the written authority of Luis Trevino.

All dimensions are to be checked and verified on site before commencement of building operations.

Revisions

REV./ 07.10.15 STAGE "C" ISSUE  
REV.A 22.10.15 ISSUE FOR PLANNING

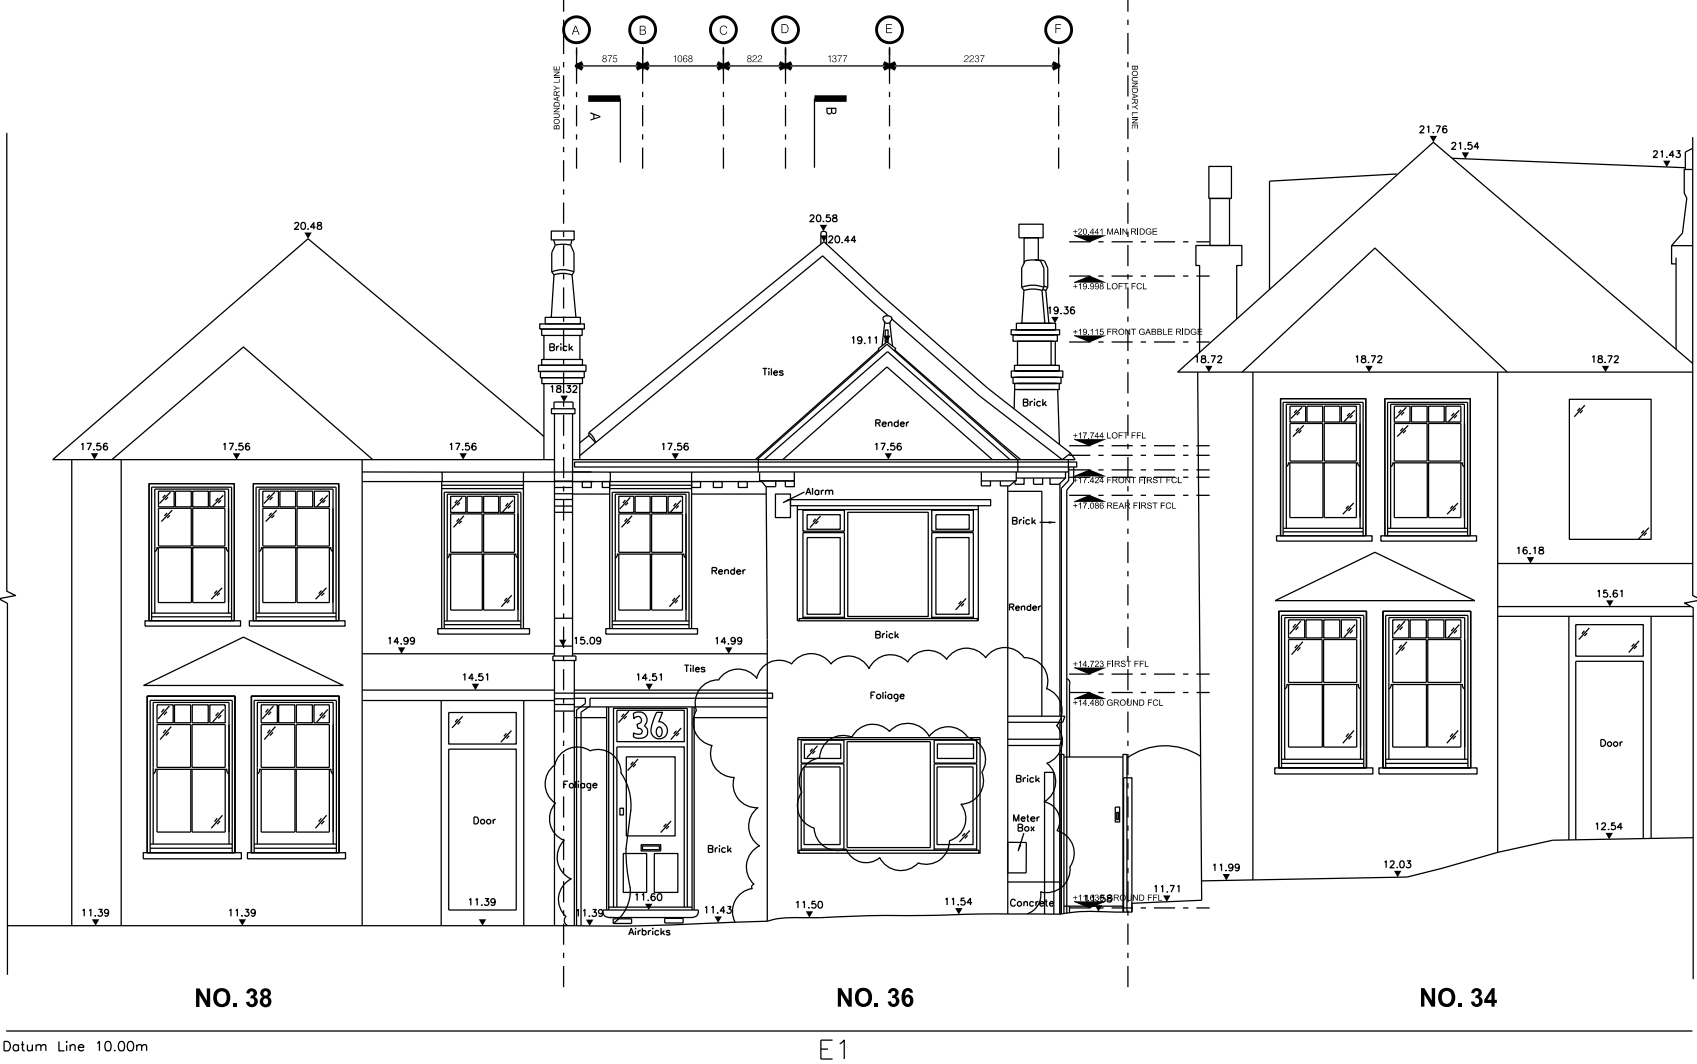

EXISTING FRONT ELEVATION



**LT ARCHITECTS**  
Luis Enrique Treviño F.  
67 Santos Road  
Wandsworth  
London SW181NT

T +44 (0)208 877 0410  
M +44 (0)796 097 5663  
ltrevino@luis-trevino.co.uk

Project 36 Westbere Road,  
London  
NW2 3SR

Drawing EXISTING  
FRONT ELEVATION

Scale 1:100 @ A3

Date 22.10.15 Rev A

Project Number 1501

Drawing Number 1008



**EXISTING REAR ELEVATION**



DO NOT SCALE FROM THIS DRAWING

**Notes**

This document is the sole copyright of Luis Trevino and its issued on the terms that it will not be reproduced copied nor transferred in any other way to any other party, in whole or in part, nor will any information will be furnished from it with out the written authority of Luis Trevino.

All dimensions are to be checked and verified on site before commencement of building operations.

**Revisions**

REV./ 07.10.15 STAGE "C" ISSUE  
 REV.A 22.10.15 ISSUE FOR PLANNING

**LT ARCHITECTS**  
 Luis Enrique Treviño F.  
 67 Santos Road  
 Wandsworth  
 London SW181NT

T +44 (0)208 877 0410  
 M +44 (0)796 097 5663  
 ltrevino@luis-trevino.co.uk

Project 36 Westbere Road,  
 London  
 NW2 3SR

Drawing **EXISTING REAR ELEVATION**

Scale 1:100 @ A3 Date 22.10.15 Rev A

Project Number 1501 Drawing Number 1004

DO NOT SCALE FROM THIS DRAWING


Notes

This document is the sole copyright of Luis Trevino and its issued on the terms that it will not be reproduced copied nor transferred in any other way to any other party, in whole or in part, nor will any information will be furnished from it with out the written authority of Luis Trevino.


All dimensions are to be checked and verified on site before commencement of building operations.

Revisions

REV./ 07.10.15 STAGE "C" ISSUE  
 REV.A 22.10.15 ISSUE FOR PLANNING

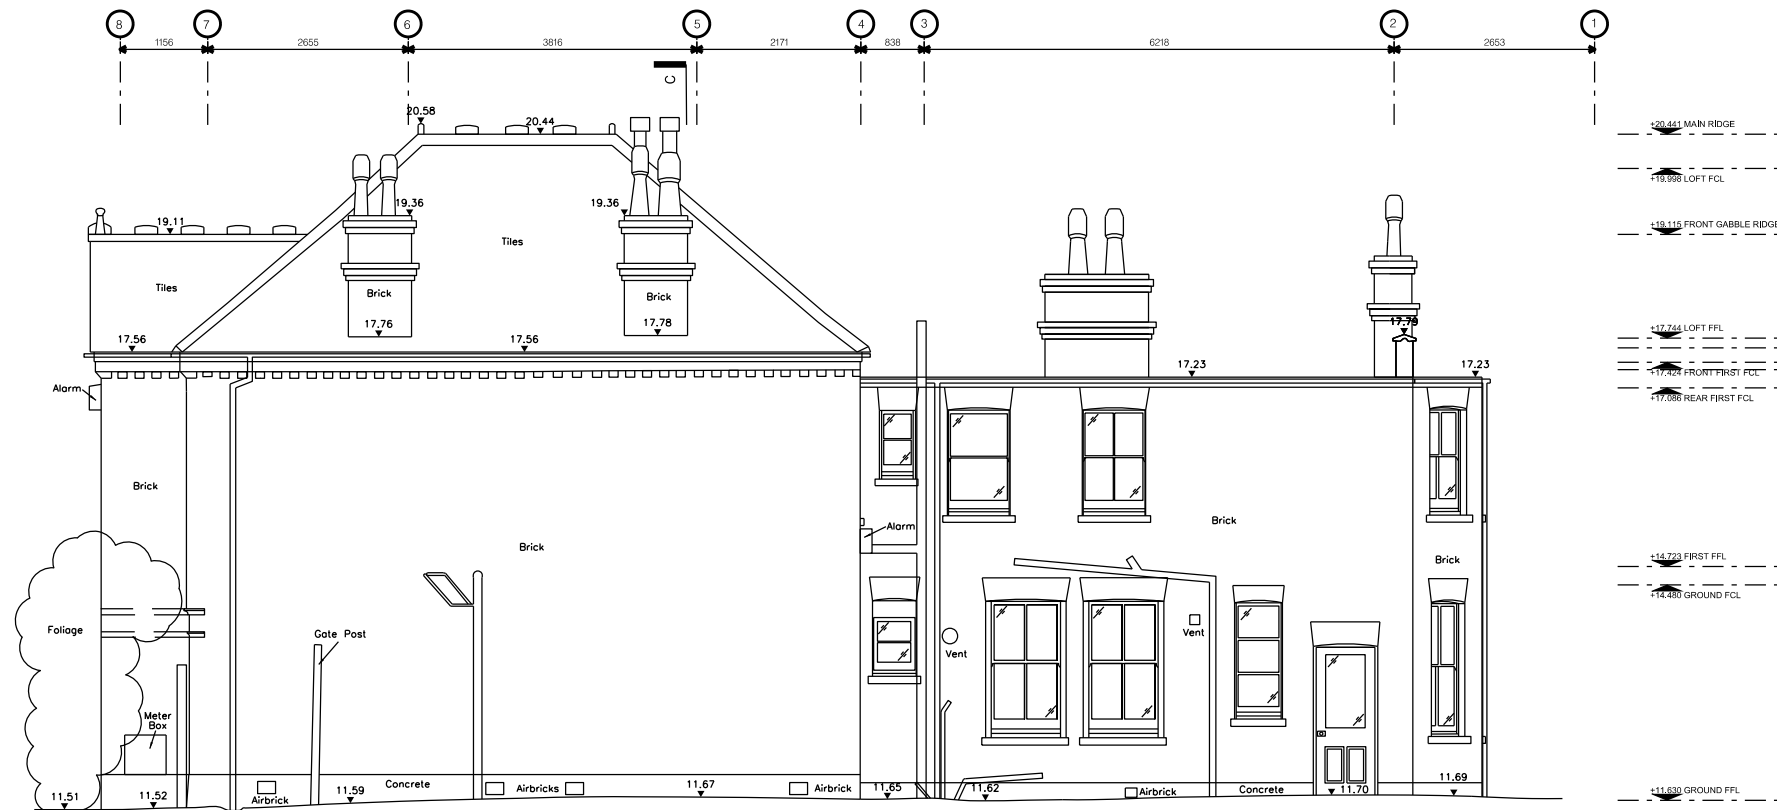

EXISTING SIDE ELEVATION

 

**LT ARCHITECTS**  
 Luis Enrique Treviño F.  
 67 Santos Road  
 Wandsworth  
 London SW181NT

T +44 (0)208 877 0410  
 M +44 (0)796 097 5663  
 ltrevino@luis-trevino.co.uk

Project 36 Westbere Road,  
 London  
 NW2 3SR


Drawing EXISTING  
 SIDE ELEVATION

Scale 1:100 @ A3

Date 22.10.15 Rev A

Project Number 1501

Drawing Number 1005

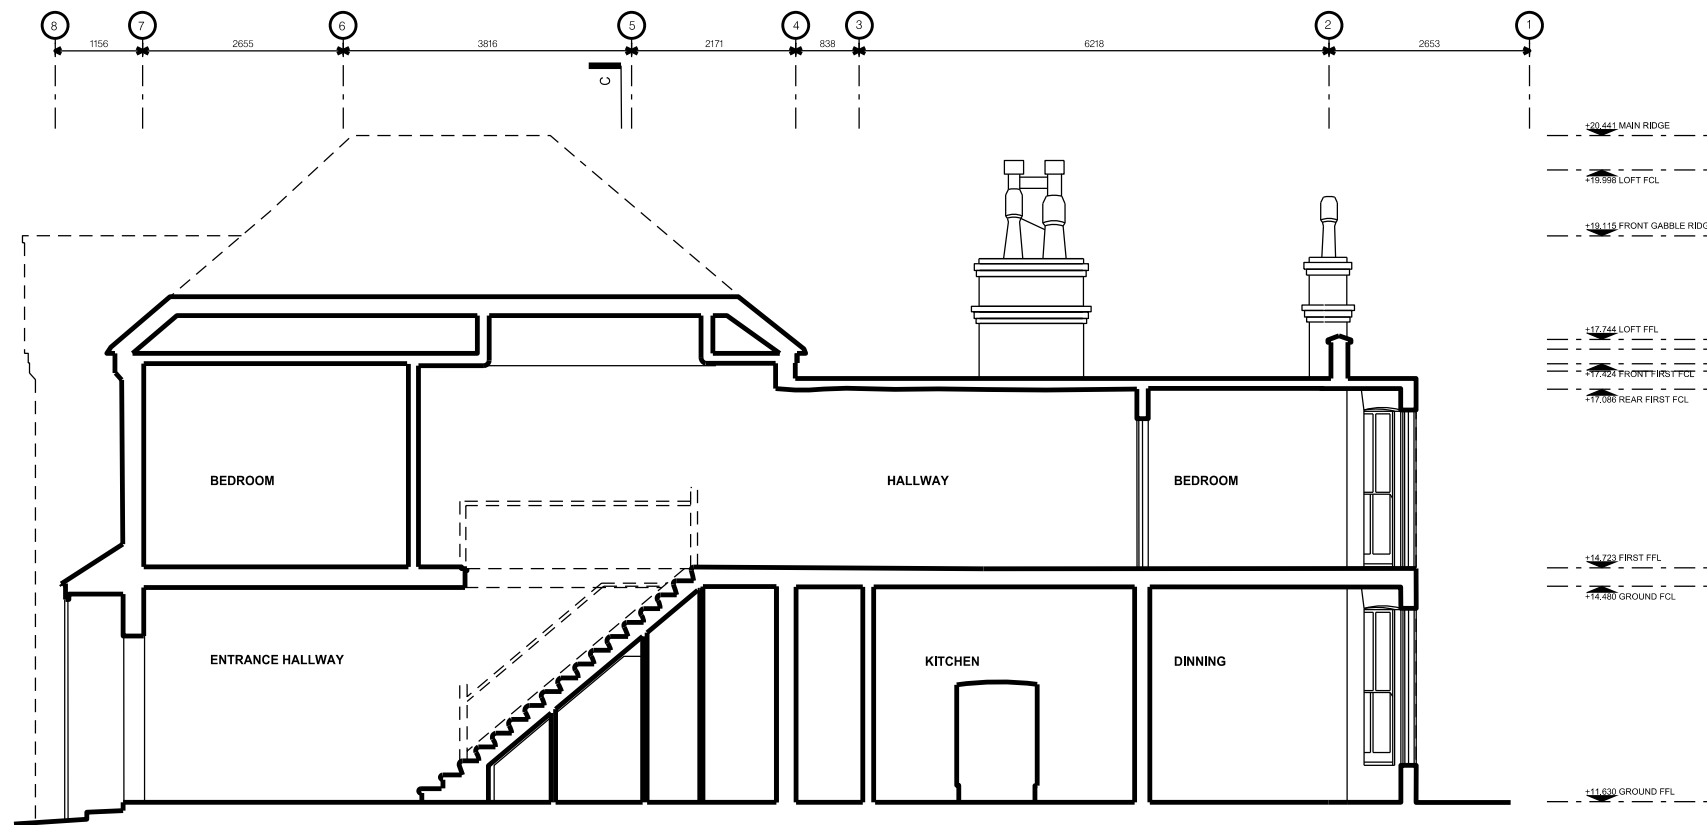

**EXISTING SECTION AA'**



DO NOT SCALE FROM THIS DRAWING

**Notes**

This document is the sole copyright of Luis Trevino and its issued on the terms that it will not be reproduced copied nor transferred in any other way to any other party, in whole or in part, nor will any information will be furnished from it with out the written authority of Luis Trevino.

All dimensions are to be checked and verified on site before commencement of building operations.

**Revisions**

REV./ 07.10.15 STAGE "C" ISSUE  
 REV.A 22.10.15 ISSUE FOR PLANNING

**LT ARCHITECTS**  
 Luis Enrique Treviño F.  
 67 Santos Road  
 Wandsworth  
 London SW181NT

T +44 (0)208 877 0410  
 M +44 (0)796 097 5663  
 ltrevino@luisrevino.co.uk

Project 36 Westbere Road,  
 London  
 NW2 3SR

Drawing EXISTING  
 SECTION AA'

Scale 1:100 @ A3

Date 22.10.15 Rev A

Project Number 1501

Drawing Number 1006





DO NOT SCALE FROM THIS DRAWING

Notes

This document is the sole copyright of Luis Trevino and its issued on the terms that it will not be reproduced copied nor transferred in any other way to any other party, in whole or in part, nor will any information will be furnished from it with out the written authority of Luis Trevino.

All dimensions are to be checked and verified on site before commencement of building operations.

Revisions

REV./ 07.10.15 STAGE "C" ISSUE  
REV.A 22.10.15 ISSUE FOR PLANNING



EXISTING SECTION BB'



**LT ARCHITECTS**  
Luis Enrique Treviño F.  
67 Santos Road  
Wandsworth  
London SW181NT

T +44 (0)208 877 0410  
M +44 (0)796 097 5663  
ltrevino@luis-trevino.co.uk

Project 36 Westbere Road,  
London  
NW2 3SR

Drawing EXISTING  
SECTION BB'

Scale 1:100 @ A3

Date 22.10.15 Rev A

Project Number 1501

Drawing Number 1007