



**SITE PLAN**  
SCALE 1:1250

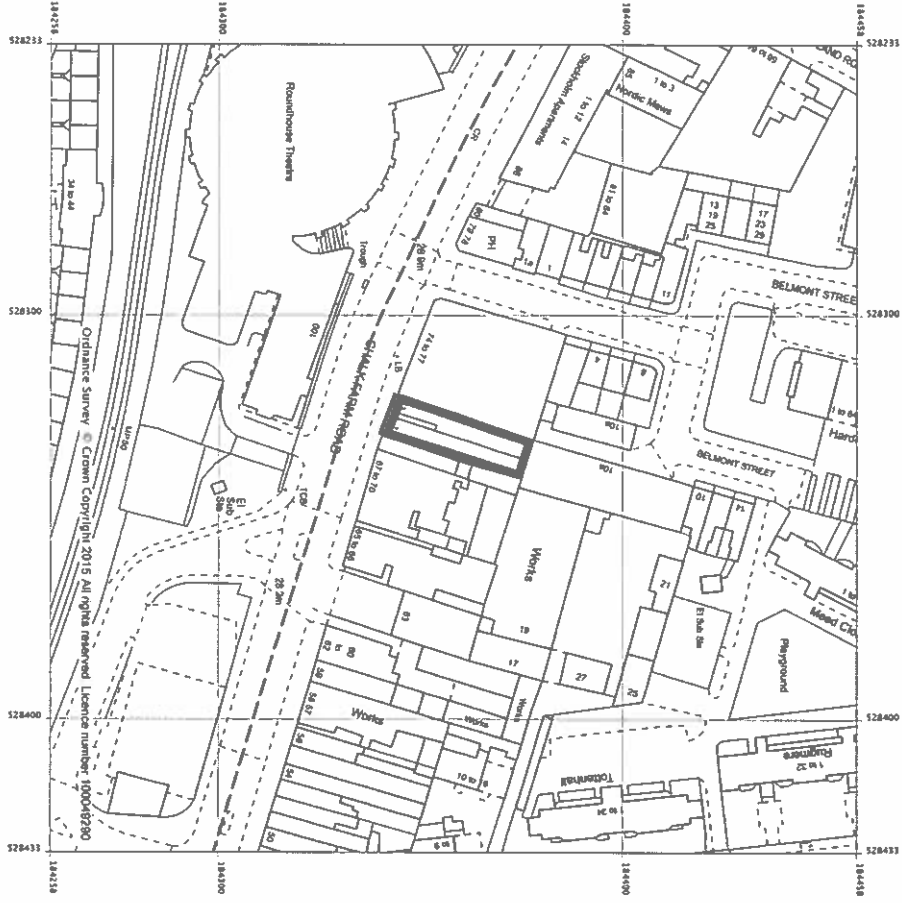

**PROPOSED EXTERNAL SEATING AREA**  
SCALE 1:100

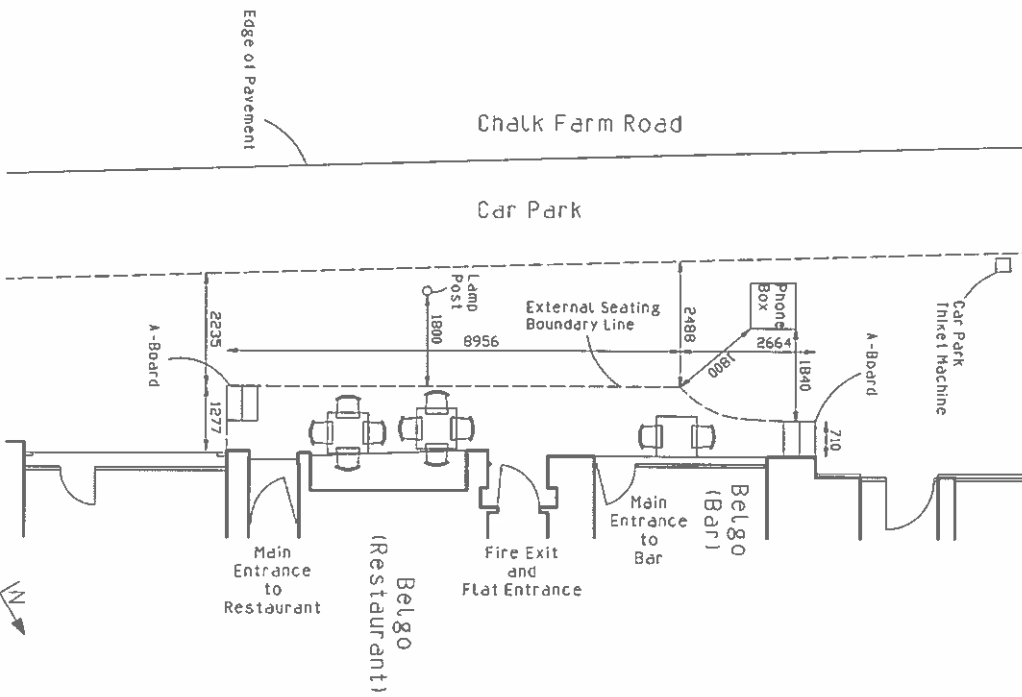

Phone Box  
**EXTERNAL SEATING AREA SCHEDULE**  
Tables 800mm x 800mm = 3  
Chairs = 18

	78 MacDonald House Dagnall Street SW11 5DW Tel: 020 7671 3200 Mob: 0794 3177 293 info@valeriosara.com www.valeriosara.com	Valerio Sara RIBA Chartered Architect	<b>Project:</b> Belgo 72 Chalk Farm Rd. London NW1 8AN	<b>Client:</b> CDG	<b>Drawing Title:</b> - Proposed External Seating Area - Site Plan	<b>Scale:</b> 1:100/A3	<b>Date:</b> 26/08/2015	<b>Drawing number:</b> B/Chalk Farm/2015/2
	1/1							