

**PLEASE NOTE:**

1. ALL DIMENSIONS TO BE CHECKED ON SITE BEFORE FABRICATION.
2. CONTRACTOR TO REFER TO ENGINEER'S DRAWINGS BEFORE PROCEEDING WITH WORKS.
3. ALL DRAWINGS AND DESIGNS ARE COVERED BY DESIGN RIGHT (INTELLECTUAL PROPERTY), AND MAY NOT BE DISTRIBUTED, COPIED OR ISSUE WITHOUT WRITTEN PERMISSION OF XUL ARCHITECTURE.
4. ALL DESIGN CONCEPTS ARE THE SOLE PROPERTY OF XUL ARCHITECTURE AND NO ADAPTATIONS, REPRODUCTIONS OR COPIES MAY BE MADE WITHOUT WRITTEN PERMISSION OF XUL ARCHITECTURE.
5. THESE DRAWINGS ARE SUBJECT TO ANY VARIATION REQUIRED OR RECOMMENDATION BY ANY STATUTORY AUTHORITY, OR FOR THE BETTER CARRYING OUT OF THE WORKS.
6. SAMPLES TO BE PROVIDED BY CONTRACTOR FOR XUL ARCHITECTURE APPROVAL.
7. ALL FINISHES TO XUL ARCHITECTURE SATISFACTION.
8. ALL DRAWINGS TO BE APPROVED BY XUL ARCHITECTURE BEFORE CONSTRUCTION.

**ADDITIONAL NOTES:**


REVISIONS		
No	Date	Description Issue For
00	03/02/15	PLANNING
01	19/02/15	PLANNING
02	18/08/15	PLANNING
03	26/08/15	PLANNING
04	16/09/15	PLANNING
05	28/09/15	PLANNING
06	08/10/15	PLANNING
07	12/10/15	PLANNING
08	22/10/15	PLANNING

**Client PRIVATE CLIENT**


Project  
1 Glenilla Road  
London NW3 4AJ

**PROPOSED Basement & Ground Floor Plan**

Scale	Dwg. No.	Rev.
1/100@A3	PA-01	08
Date		
22/10/15		
Drawn	Project Number	
GL	1435	
Checked		
SS		

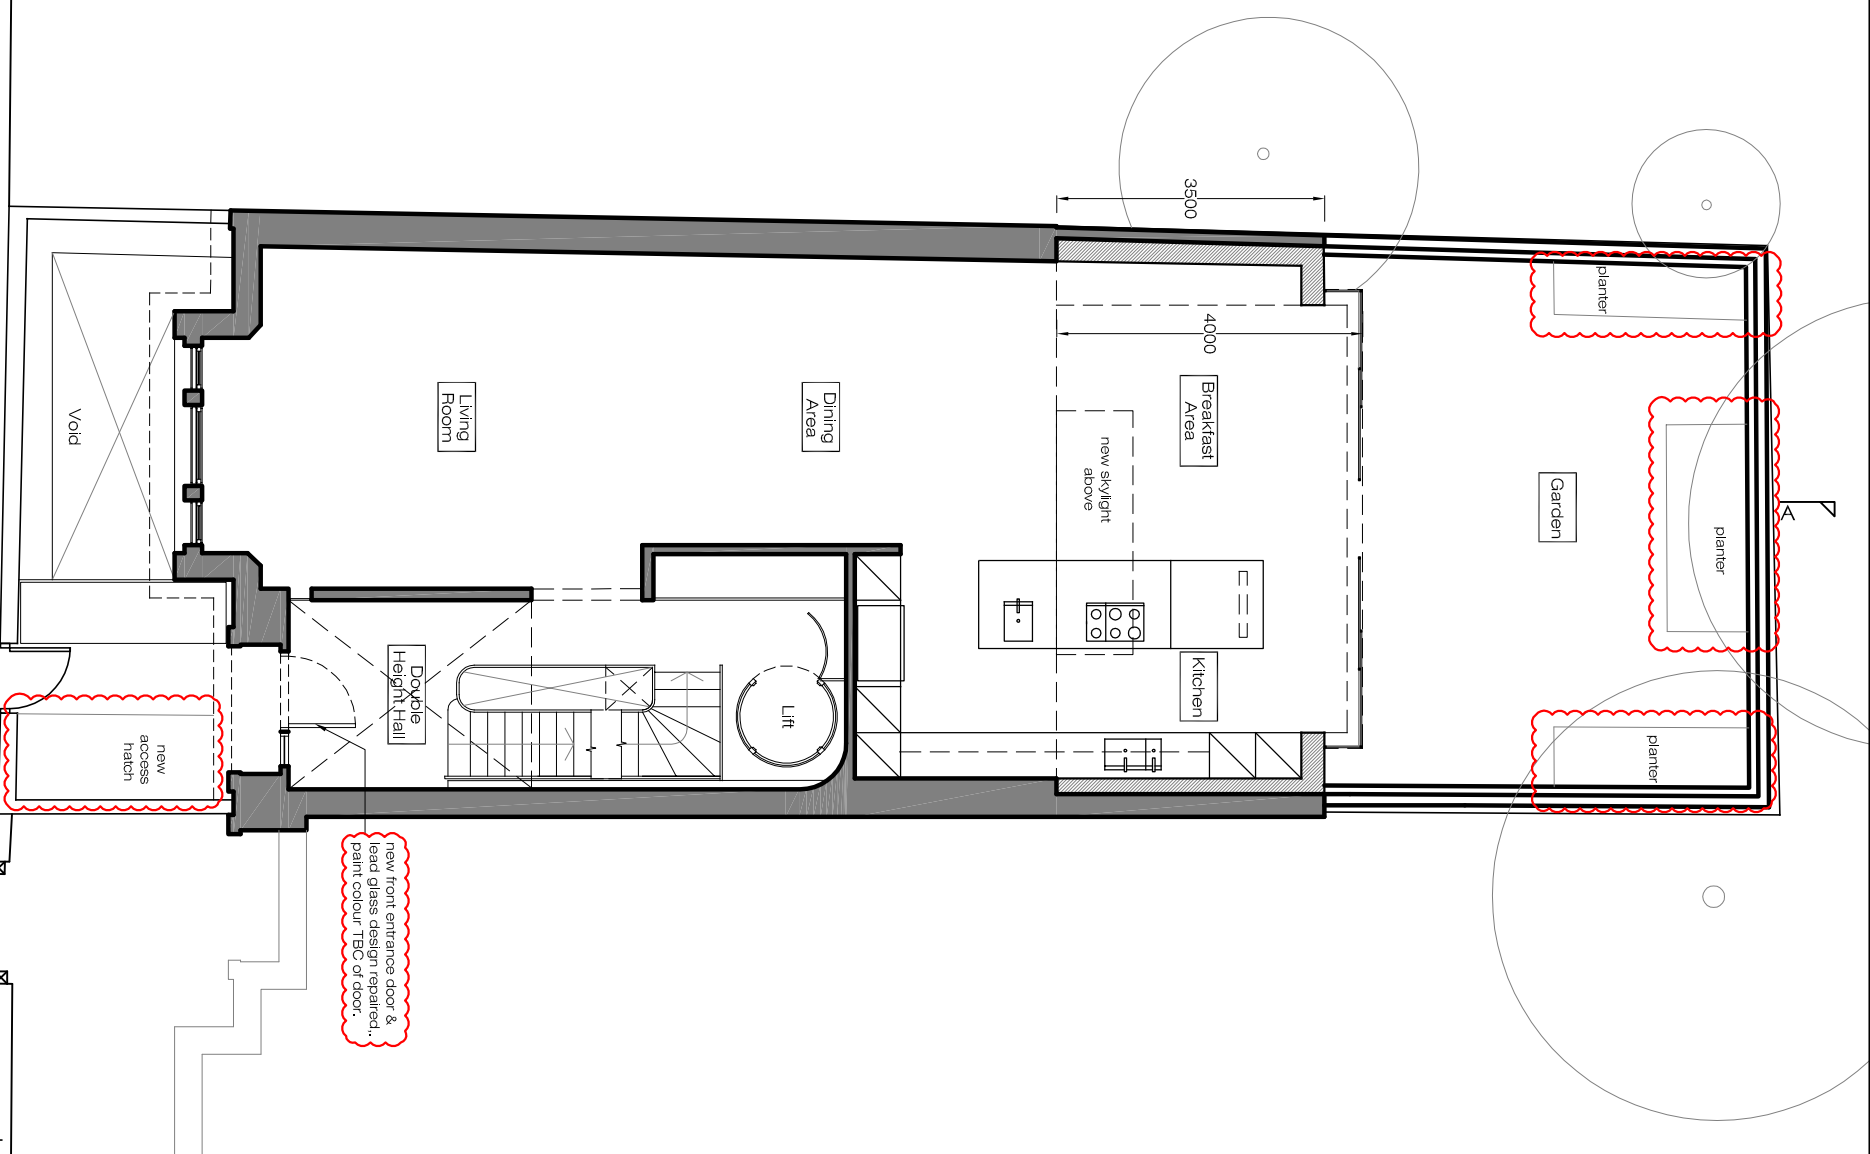

**PROPOSED Ground Floor Plan**  
SCALE 1/100@A3 PA-01

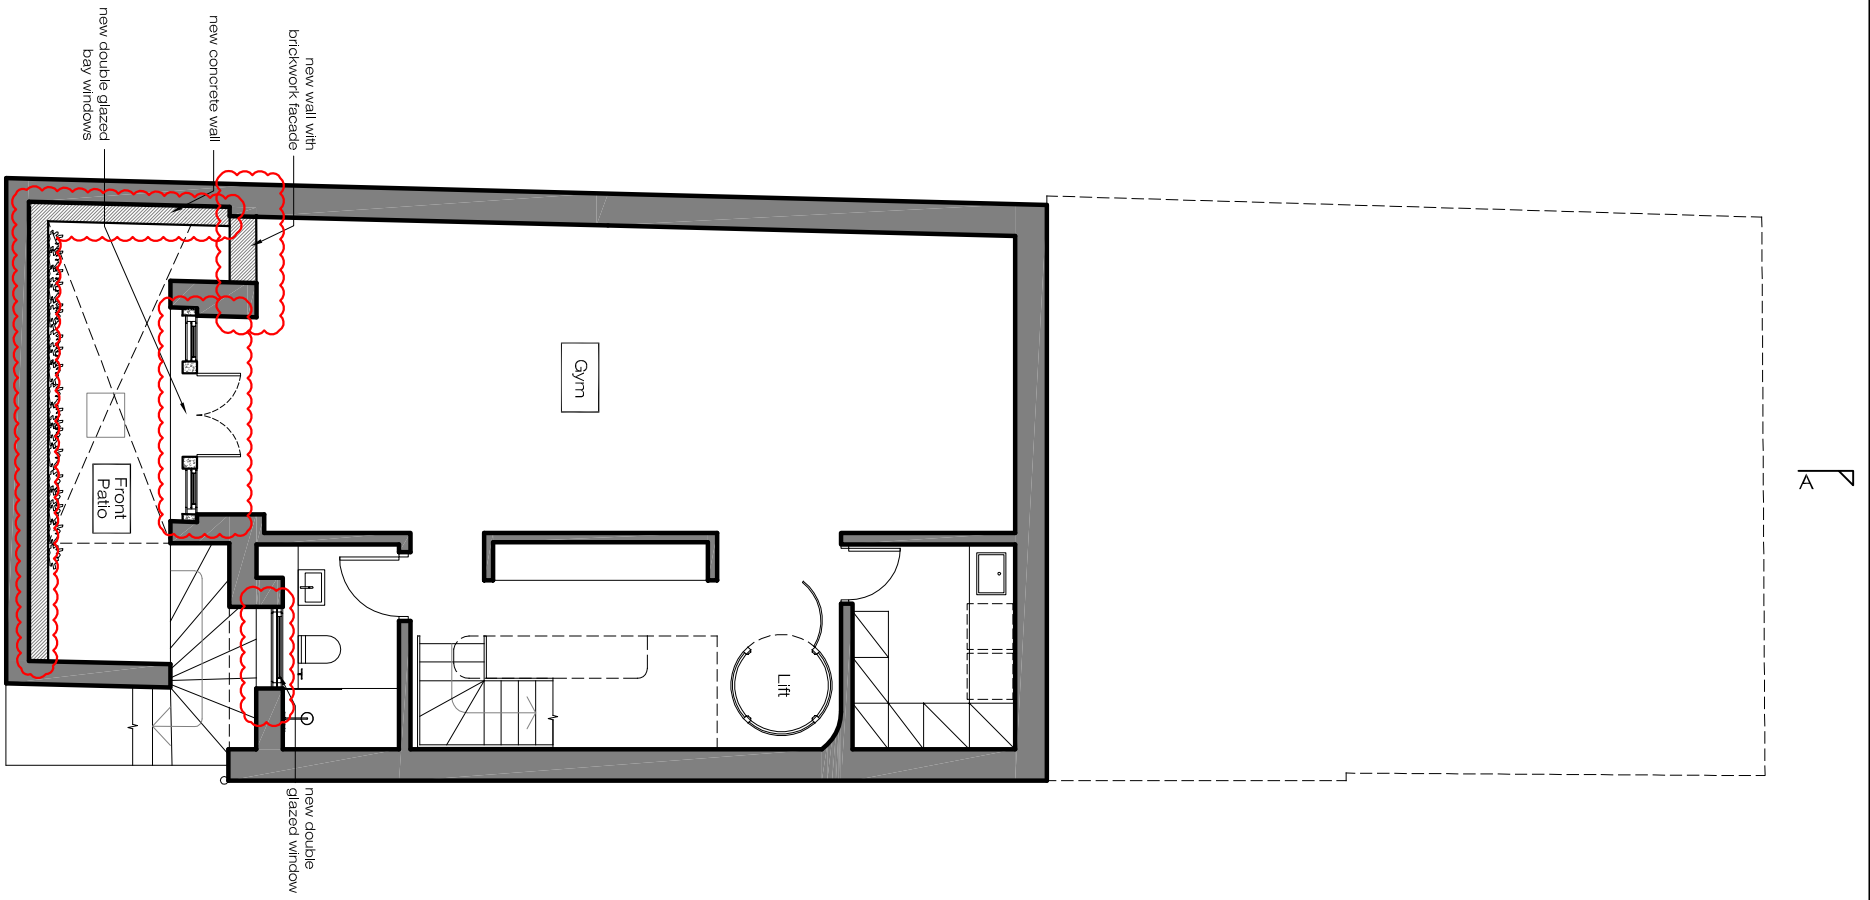

**PROPOSED Basement Plan**  
SCALE 1/100@A3 PA-01

