

 


20 North East Elevation

22.00m ABOVE ORDNANCE DATUM

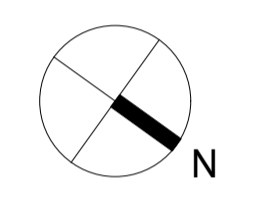

- GENERAL NOTES
1. This drawing is the copyright of Haines Phillips Architects.
 2. Do not scale from this drawing. Use figured dimensions only.
 3. This drawing must not be used for land transfer purposes, or for construction purposes unless accompanied by an Architect's Instruction.

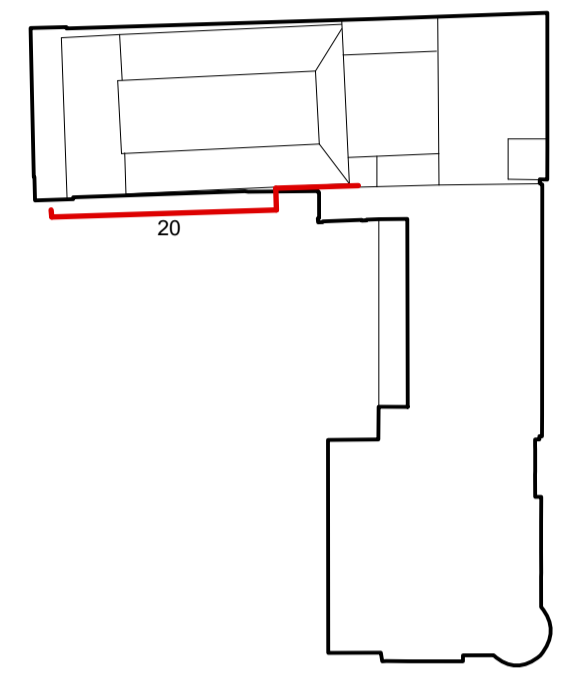

DRAWING ISSUE STATUS

ISSUE	STATUS	COMMENT
SK	SKETCH	
P	PRELIMINARY PLANNING	For comment and review Planning/Listed Building Application
T	TENDER CONSTRUCTION	For pricing purposes only For procurement & construction
AB	AS-BUILT	Record drawings on completion
L	LEGAL	Conveyancing or other legal purposes

REVISIONS

REV	DATE	NOTES
1	09/2015	First Issue.

HAINES PHILLIPS ARCHITECTS

Tankerton Works
 12 Argyle Walk
 London WC1H 8HA
 t 020 7833 9324
 f 020 7837 2864
 e office@hainesphillips.co.uk

JOB TITLE
**The Richard Attenborough Theatre and Associated Development for RADA
 16-18 Chenies Street WC1**

DRAWING TITLE
**As Existing
 16 Chenies Street
 NE Elevation (a)**

DRAWN	DATE		
SM	07/15		
SCALE			
	1:50 @ A1		
JOB NR	DRAWING NR	ISSUE	REV
3769	GA 040	PL	1