



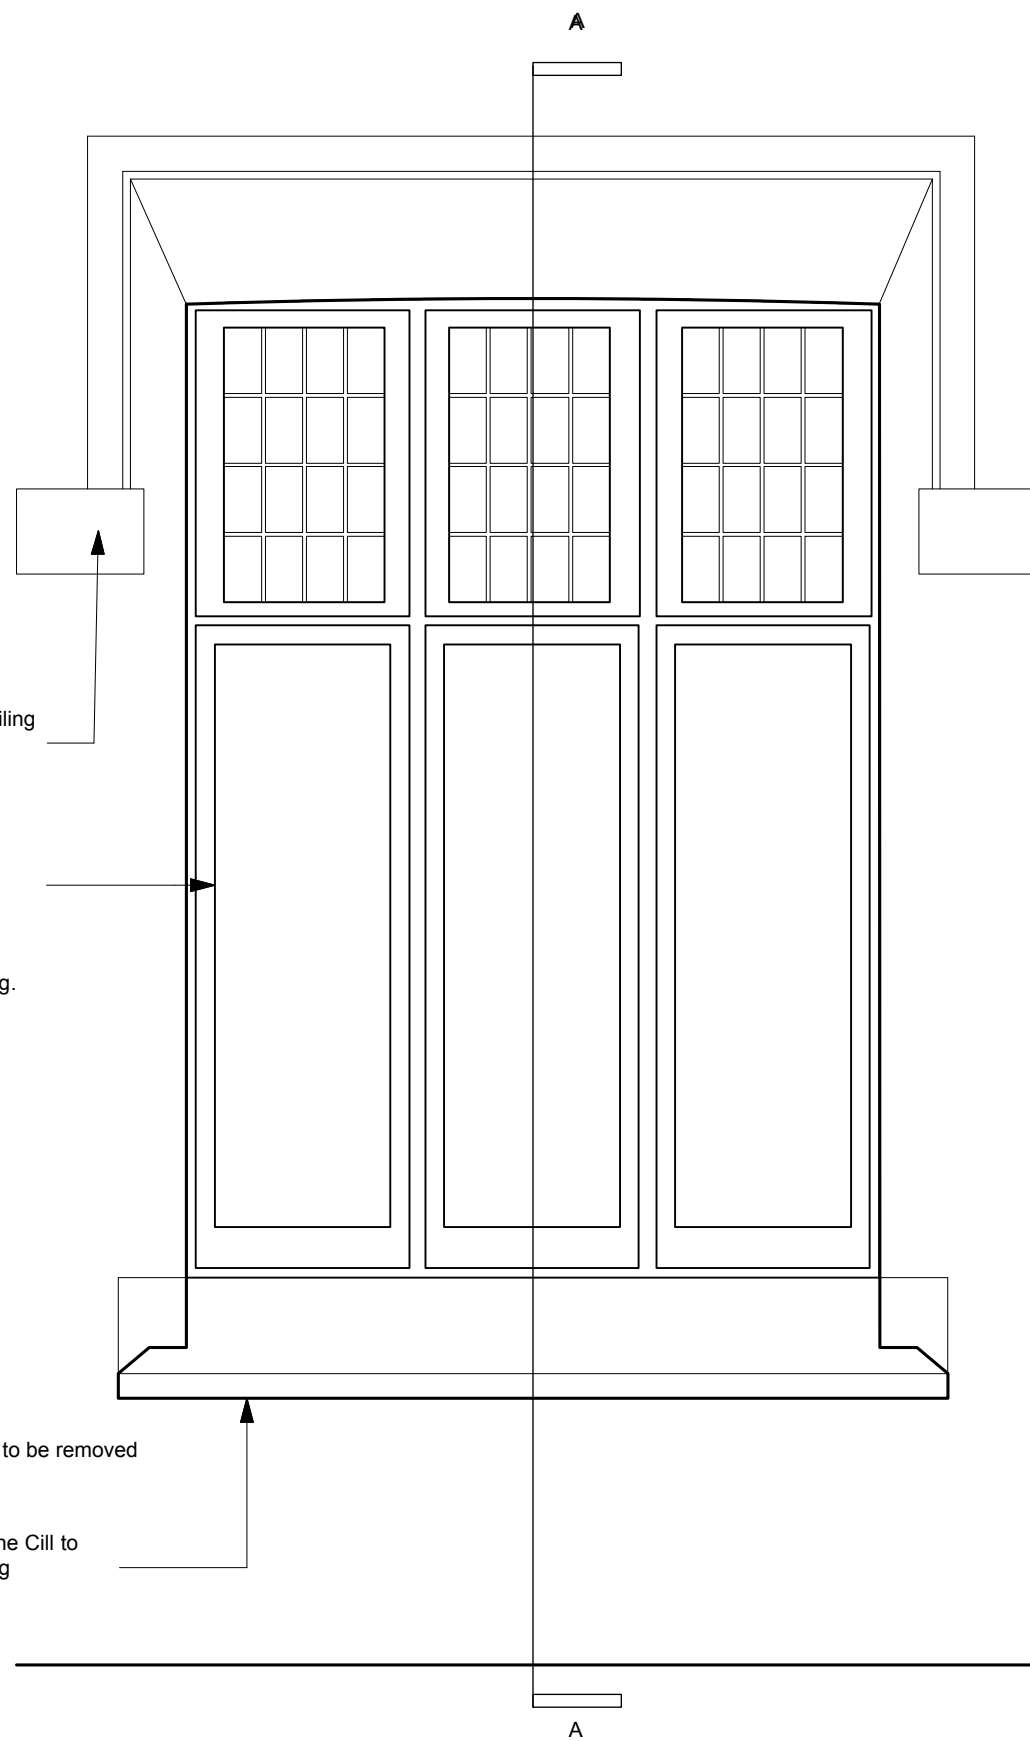

No.16 Chenies Street - Front Elevation - Ground Floor Existing Door
1:20 @ A3



No.16 Chenies Street - Front Elevation - Ground Floor Proposed Window
1:20 @ A3

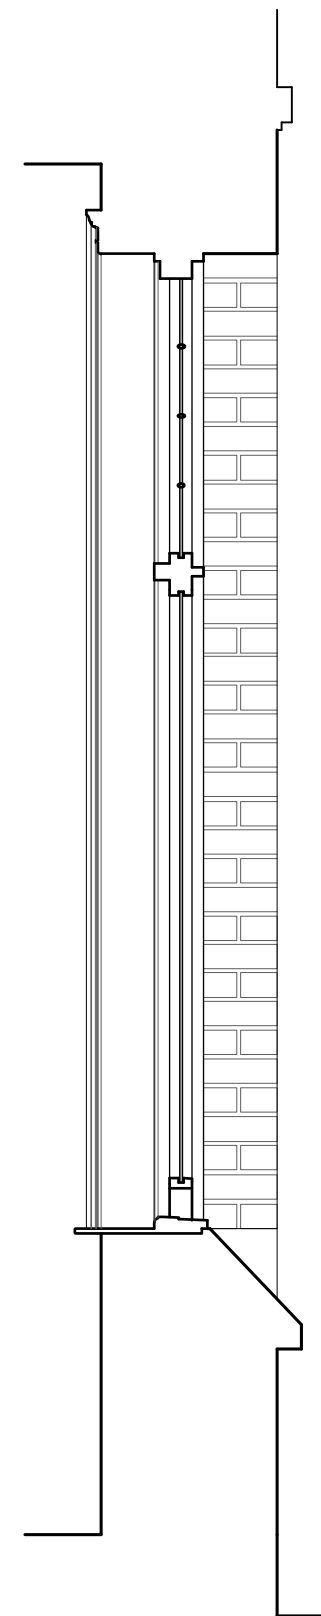

Section A-A
1:20 @ A3

GENERAL NOTES

1. This drawing is the copyright of Haines Phillips Architects.
2. Do not scale from this drawing. Use figured dimensions only.
3. This drawing must not be used for land transfer purposes, or for construction purposes unless accompanied by an Architect's Instruction.

REVISIONS

REV	DATE	NOTES
1	10/15	First Issue.

**HAINES
PHILLIPS**
ARCHITECTS

Tankerton Works
12 Argyle Walk
London WC1H 8HA
t 020 7833 9324
f 020 7837 2864
e office@hainesphillips.co.uk

JOB TITLE

**The Richard Attenborough
Theatre and Associated
Development for RADA
16-18 Chenies Street WC1**

DRAWING TITLE

**Reinstatement of Window
to Front Elevation
16 Chenies Street**

DRAWN DATE
HW 08/2015

SCALE
1:20 @ A3

JOB NR DRAWING NR ISSUE REV
3769 D 001 PL 1