


EAST ELEVATION 53 BEDFORD SQUARE
 scale 1:100

TO BE READ IN CONJUNCTION WITH THE DESIGN AND ACCESS STATEMENT FOR THE CLEANING OF THE EXTERNAL FACADES.

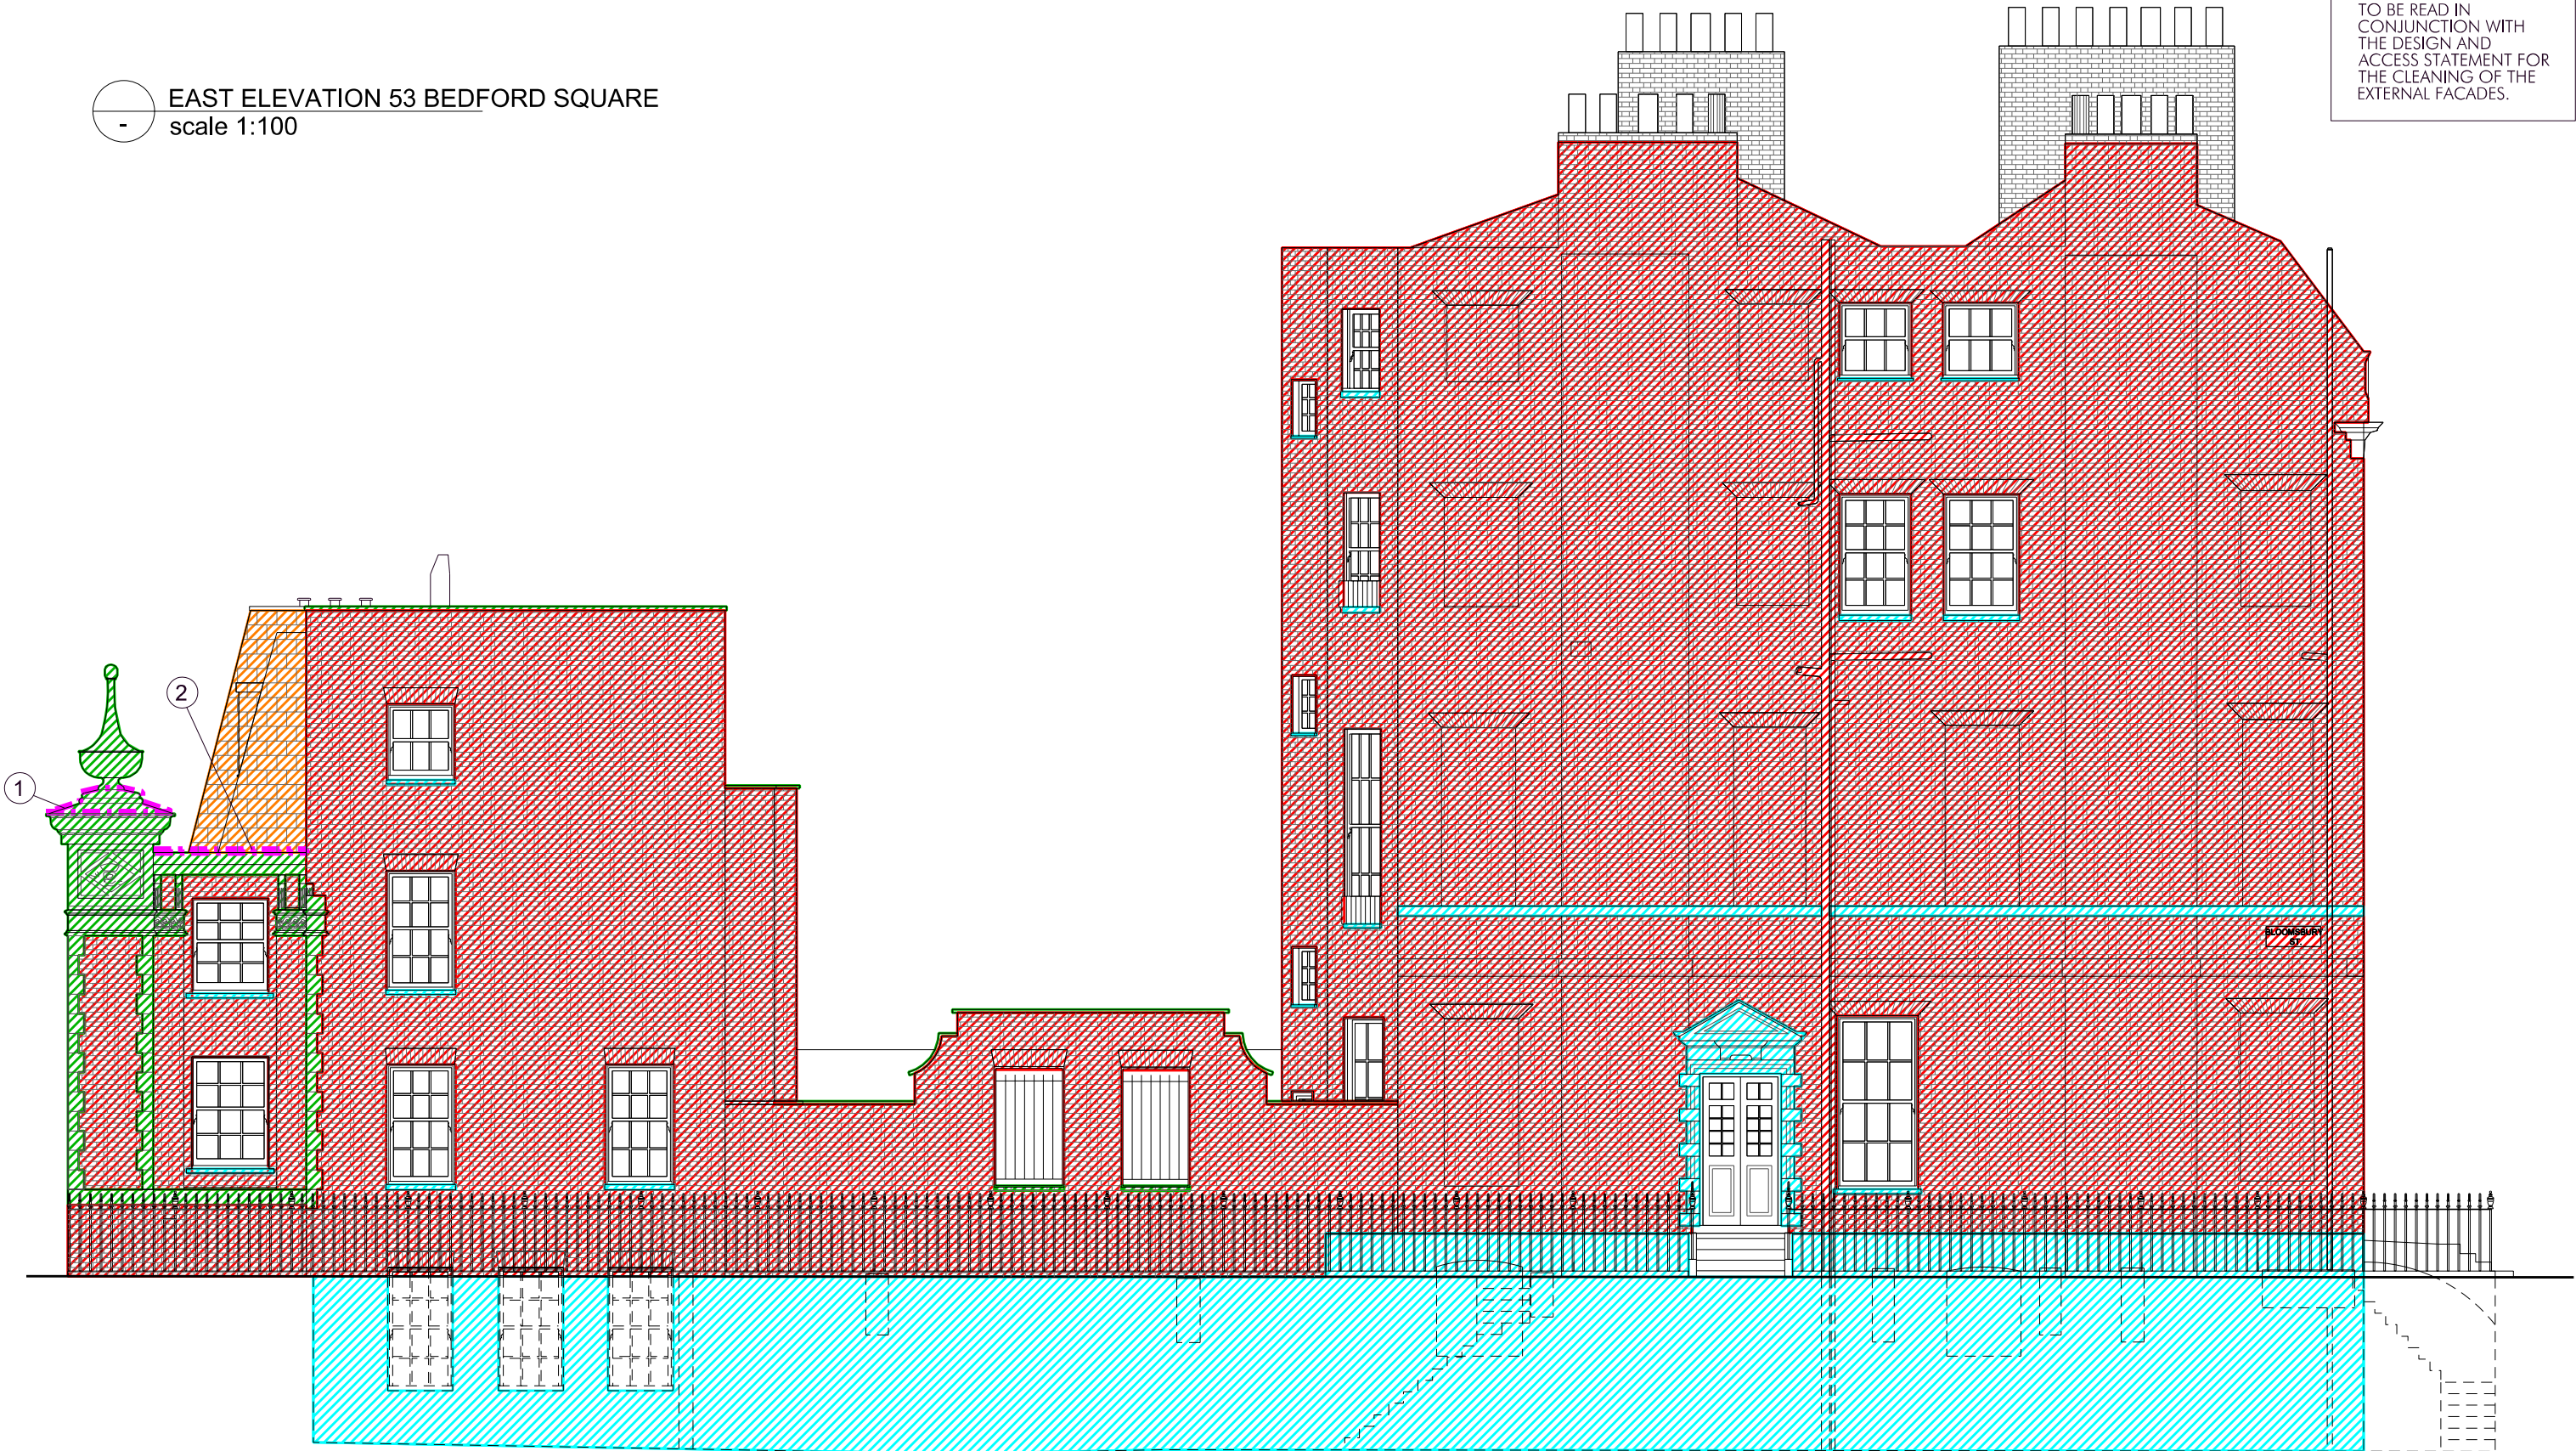

- Extent of slates to be cleaned
- Extent of brickwork to be cleaned
- Extent of white paint to be stripped
- Extent of stonework to be cleaned
- Extent of painted masonry to be cleaned
- Lead weathering

NOTES :
 1. New lead weathering to stone.
 2. Replacing of existing lead weathering.

16.10.15	-	LBC	DC	PI
DATE	REVISION	COMMENT	AUTHOR	AUTHORISED

53 BEDFORD SQUARE
 FACADE CLEANING SCOPE
 East Elevation

DWG NO 53 BS C 001
 SCALE 1:100@A3
 DATE OCT 2015

H:\53 Bedford Square\Work Sections\C_Facades\53BS C 001 facade cleaning.dgn
 PETER INSKIP + PETER JENKINS ARCHITECTS LTD
 19 - 23 WHITE LION STREET LONDON N1 9PD
 TELEPHONE 020 78334002 FAX 020 72785343

