


TO BE READ IN CONJUNCTION WITH THE DESIGN AND ACCESS STATEMENT FOR THE CLEANING OF THE EXTERNAL FACADES.

WEST ELEVATION OF COURTYARD
scale 1:100



NORTH ELEVATION OF MEWS HOUSE
scale 1:100

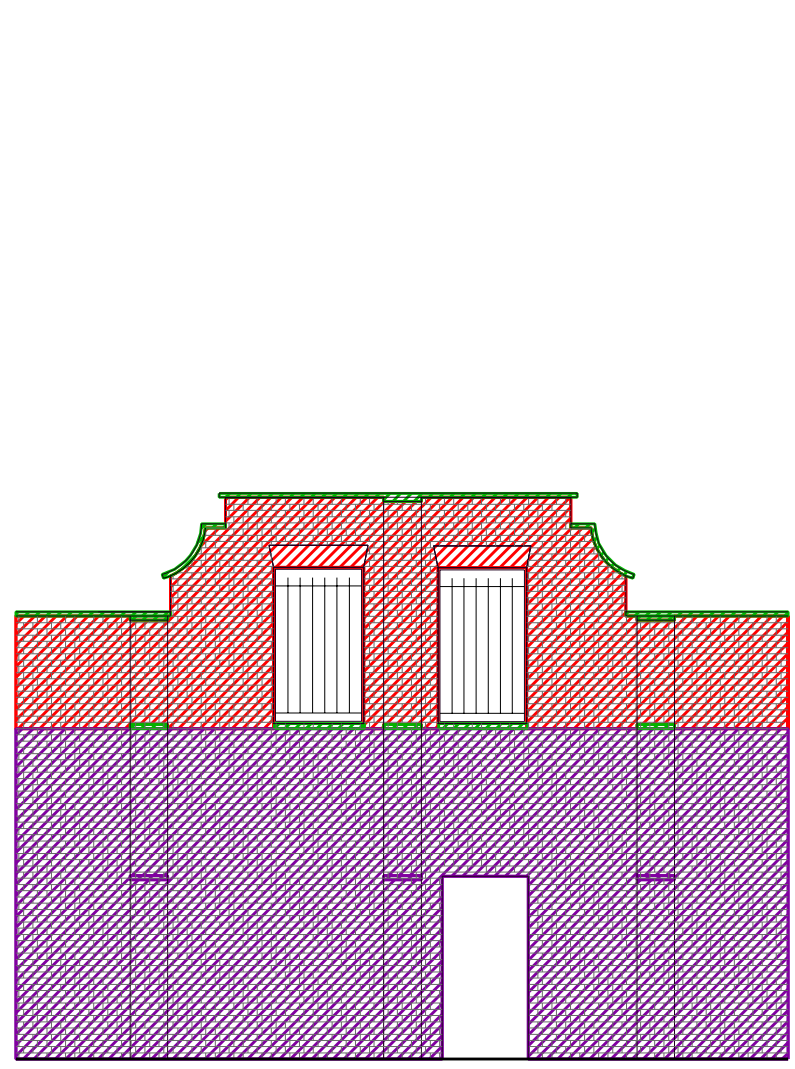

SOUTH ELEVATION OF MEWS HOUSE
scale 1:100



- Extent of slates to be cleaned
- Extent of brickwork to be cleaned
- Extent of white paint to be stripped
- Extent of stonework to be cleaned
- Extent of painted masonry to be cleaned
- Lead weathering

NOTES :
1. New lead weathering to stone.

DATE	REVISION	COMMENT	AUTHOR	AUTHORISED
16.10.15	-	LBC	DC	PI

53 BEDFORD SQUARE
FACADE CLEANING SCOPE
North and South Elevations (Mews House)

DWG NO 53 BS C 003
SCALE 1:100@A3
DATE OCT 2015

H:\53 Bedford Square\Work Sections\C_Facades\53BS C 001 facade cleaning.dgn
PETER INSKIP + PETER JENKINS ARCHITECTS LTD
19 - 23 WHITE LION STREET LONDON N1 9PD
TELEPHONE 020 78334002 FAX 020 72785343

