




SECOND FLOOR PLAN
(1:50)

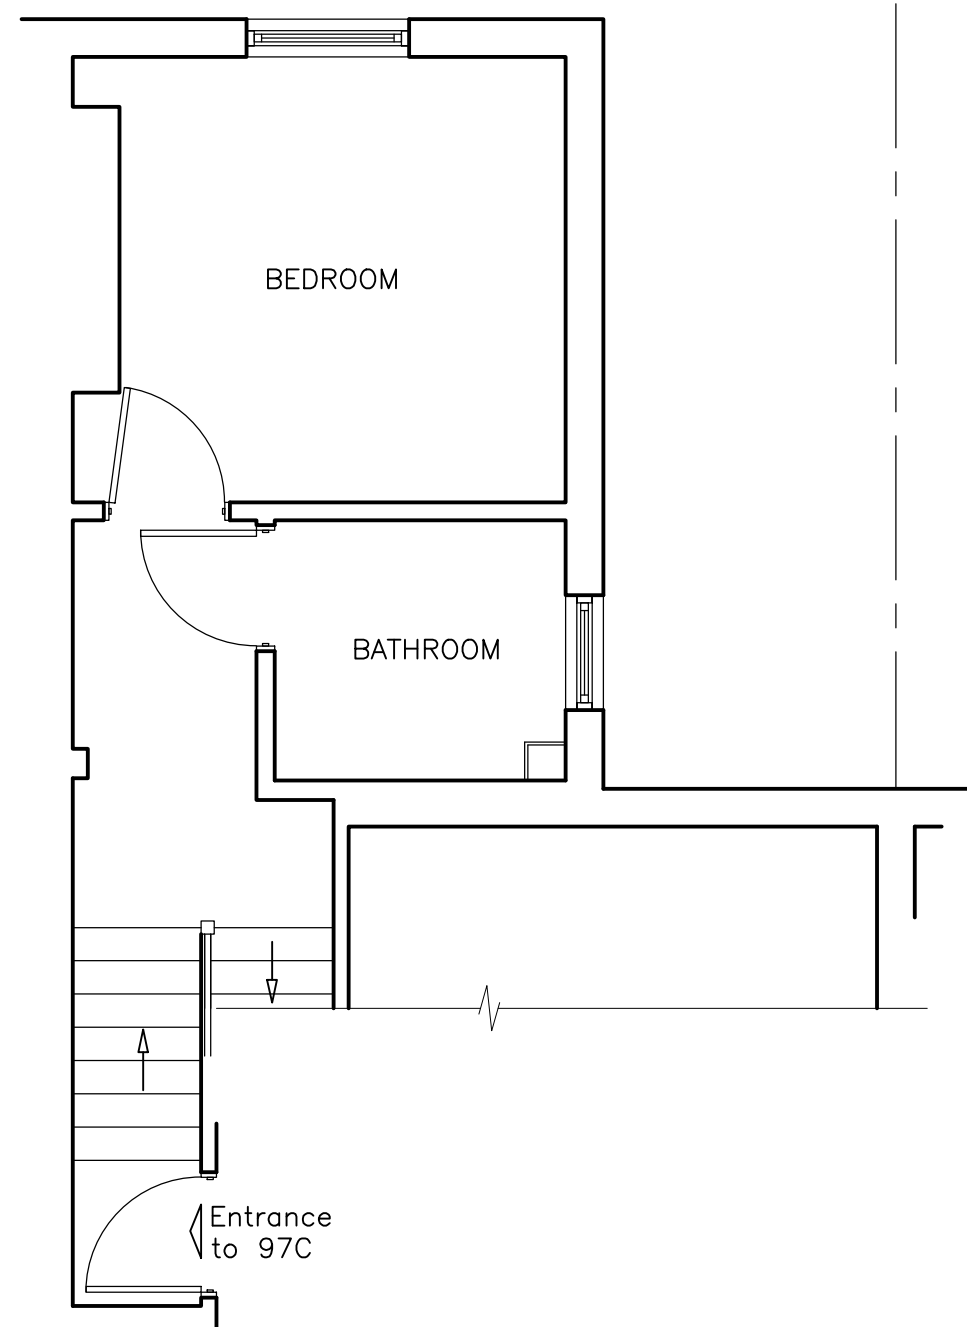


PARTIAL LOWER SECOND FLOOR PLAN
(1:50)

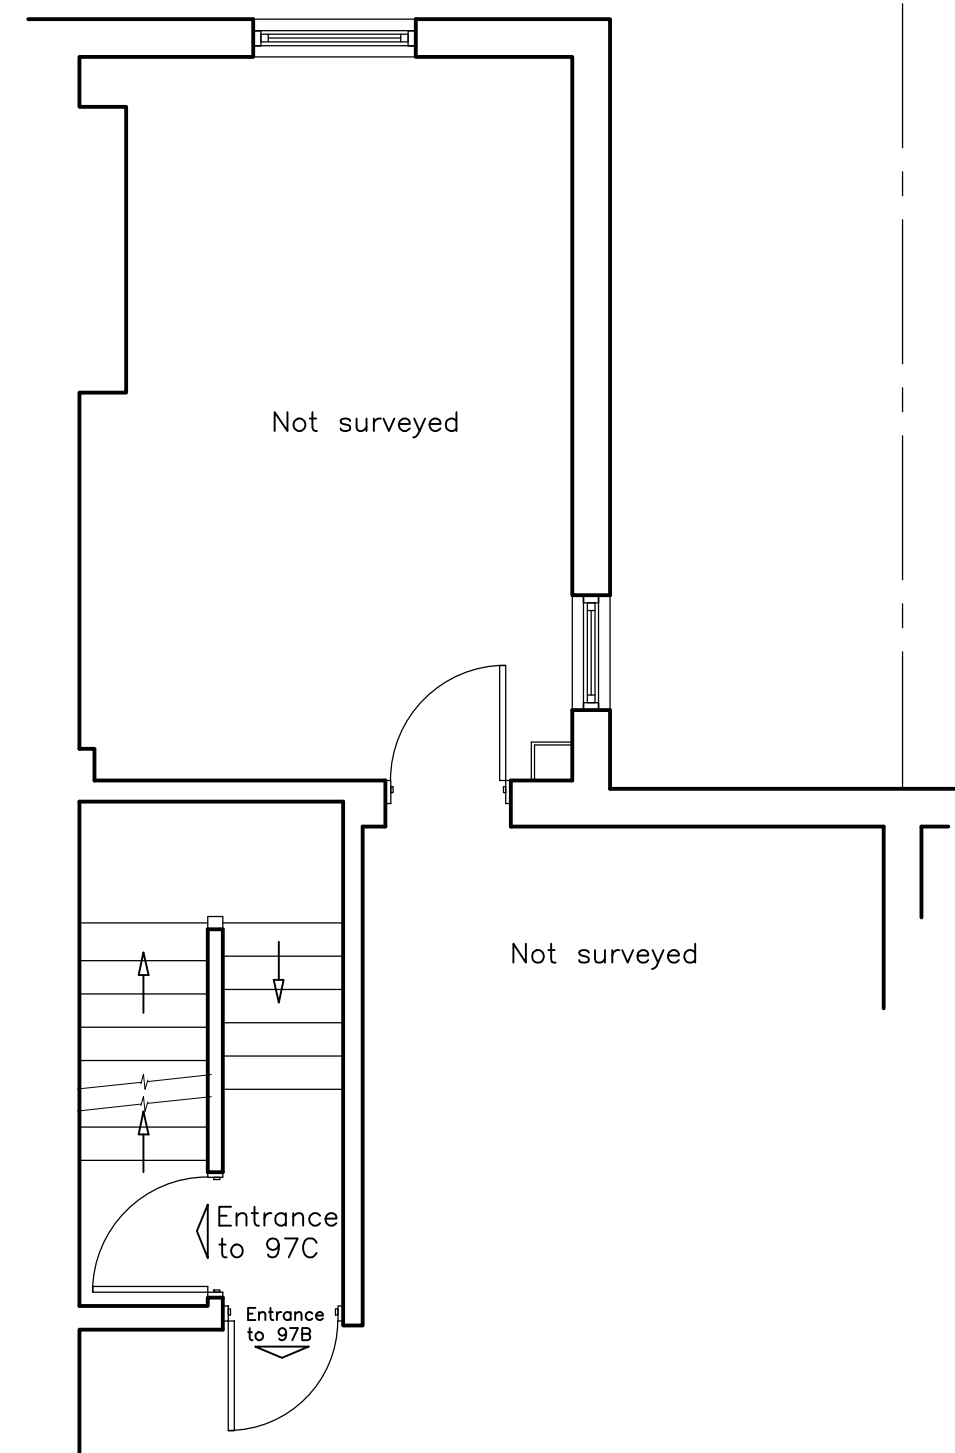

PARTIAL FIRST FLOOR PLAN
(1:50)

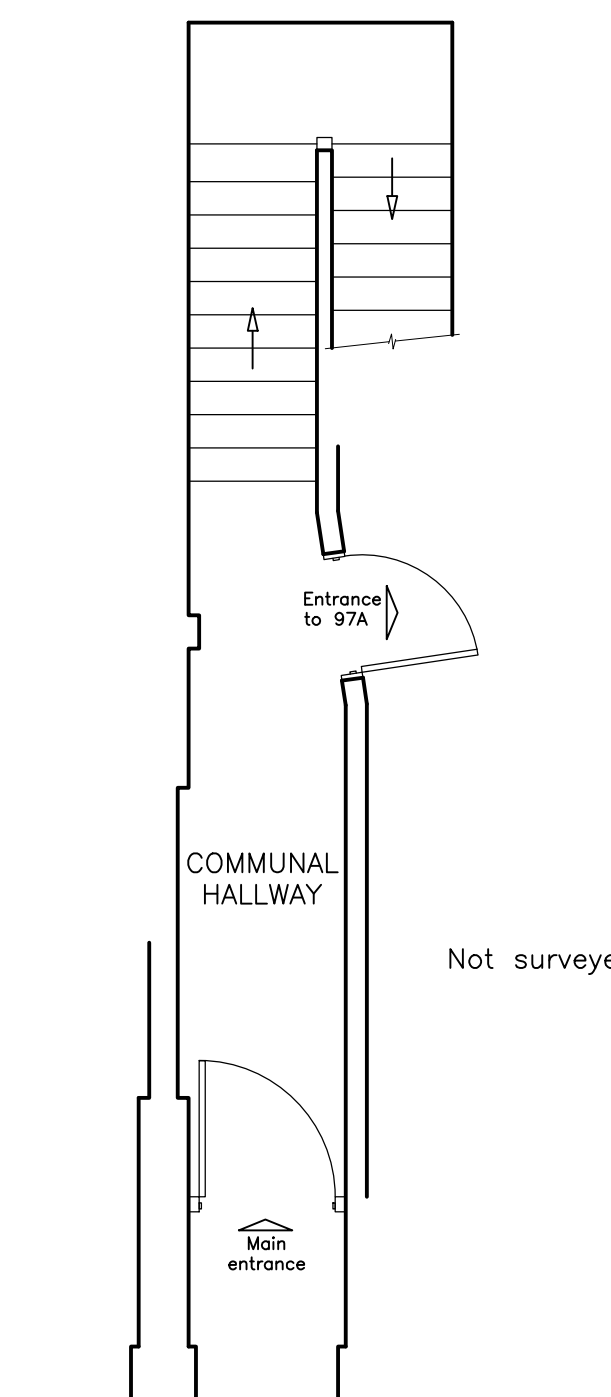


PARTIAL GROUND FLOOR PLAN
(1:50)

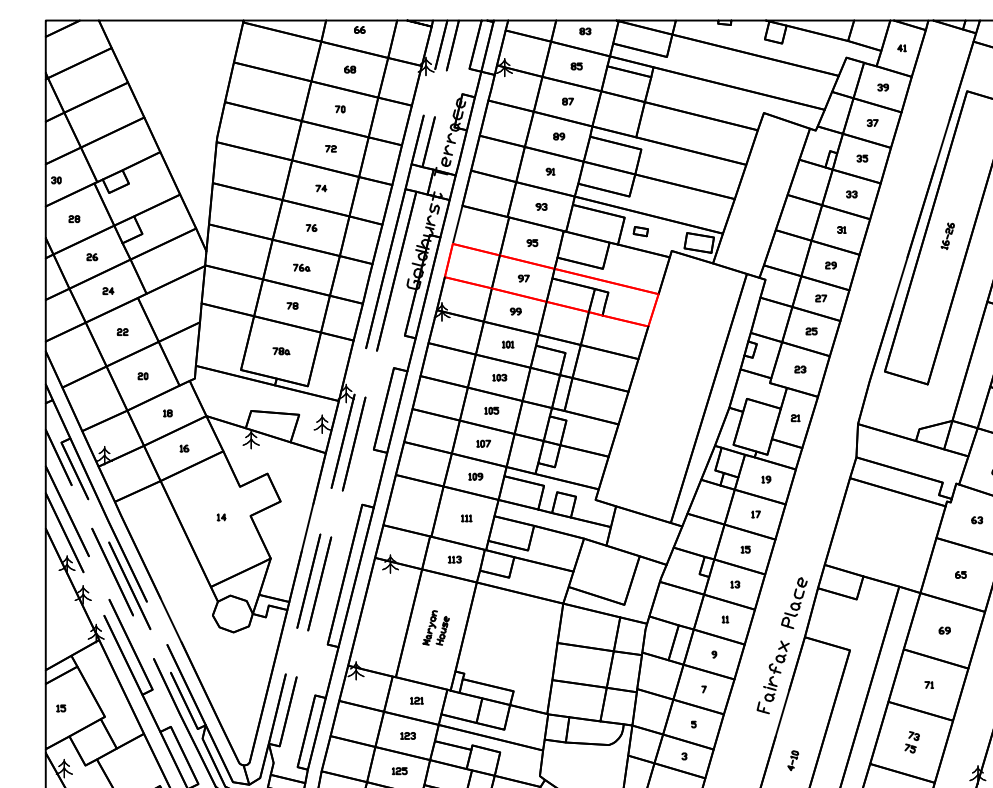


LOCATION PLAN
(1:1250)




FRONT ELEVATION
(1:100)

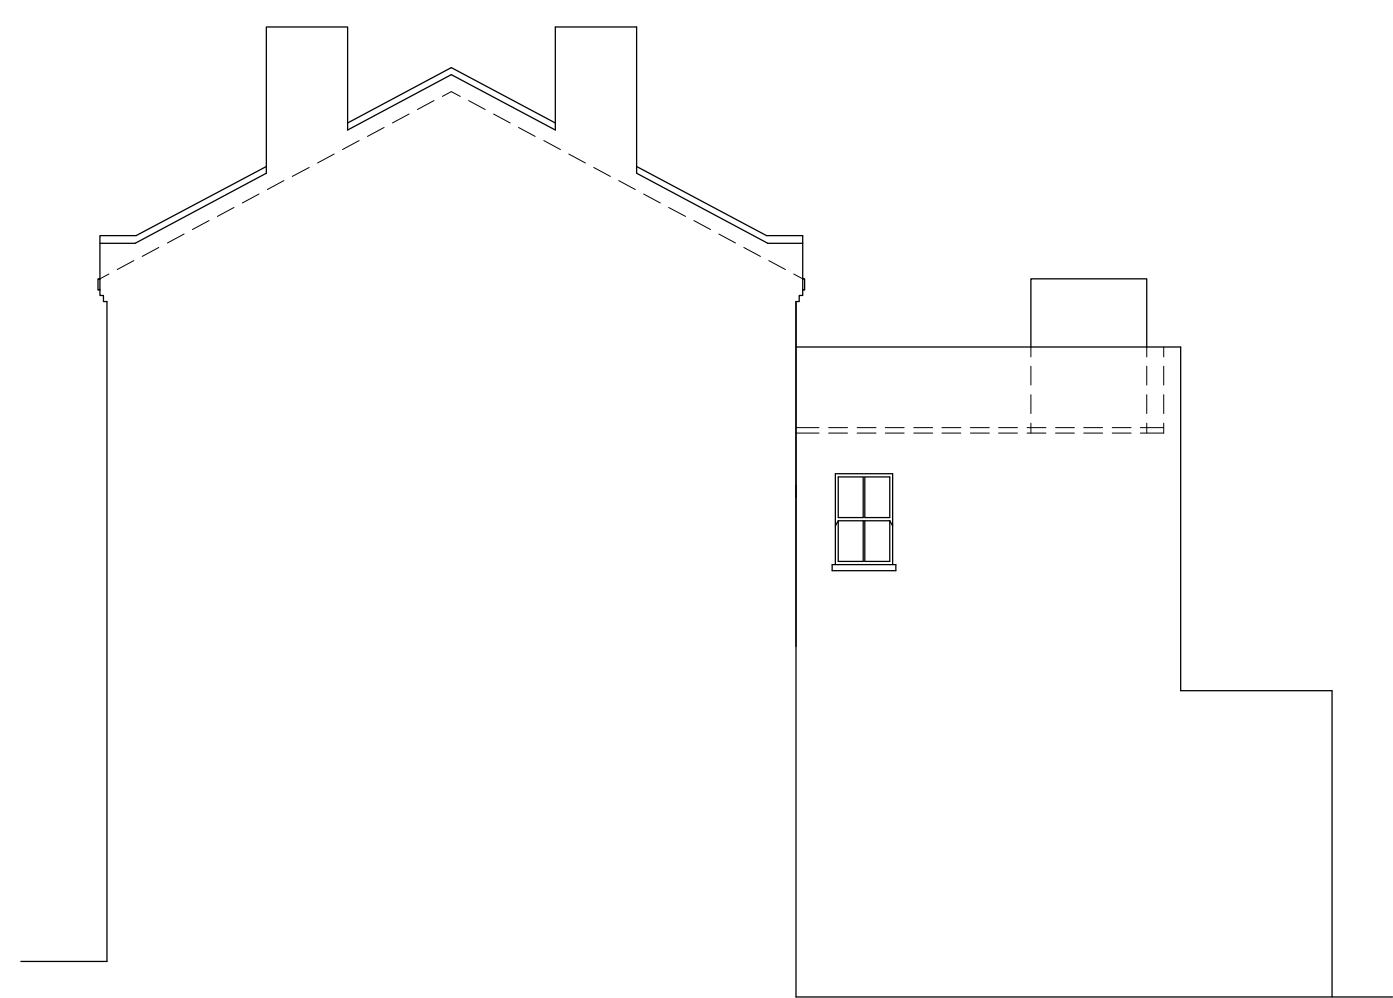


LEFT ELEVATION
(1:100)

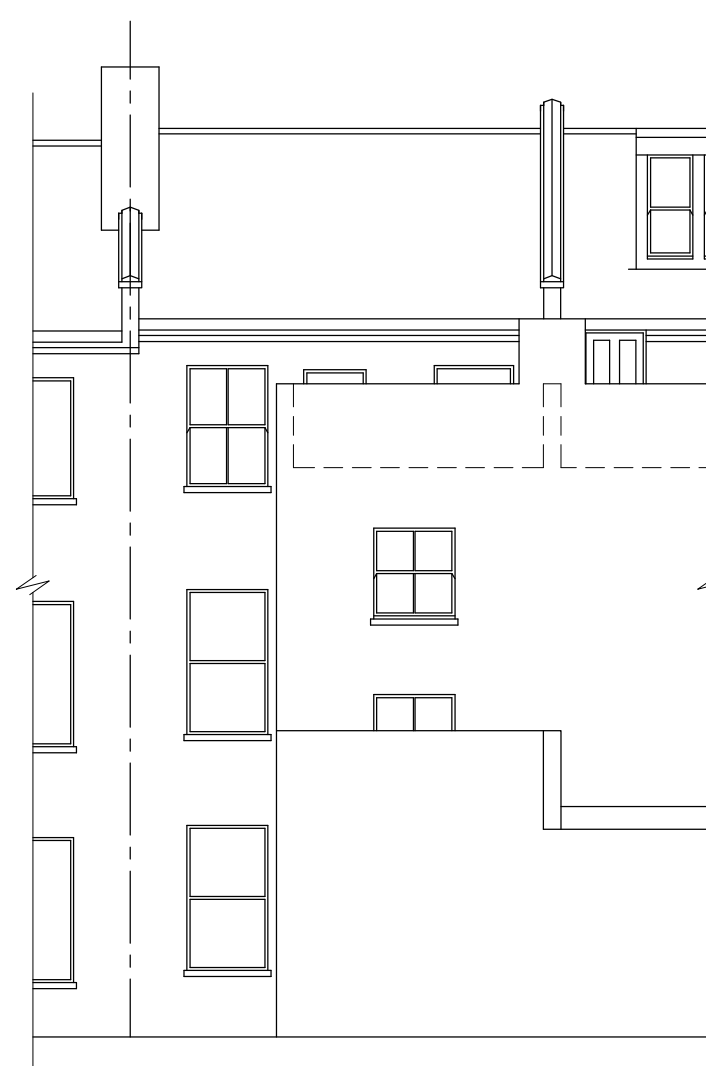

REAR ELEVATION
(1:100)

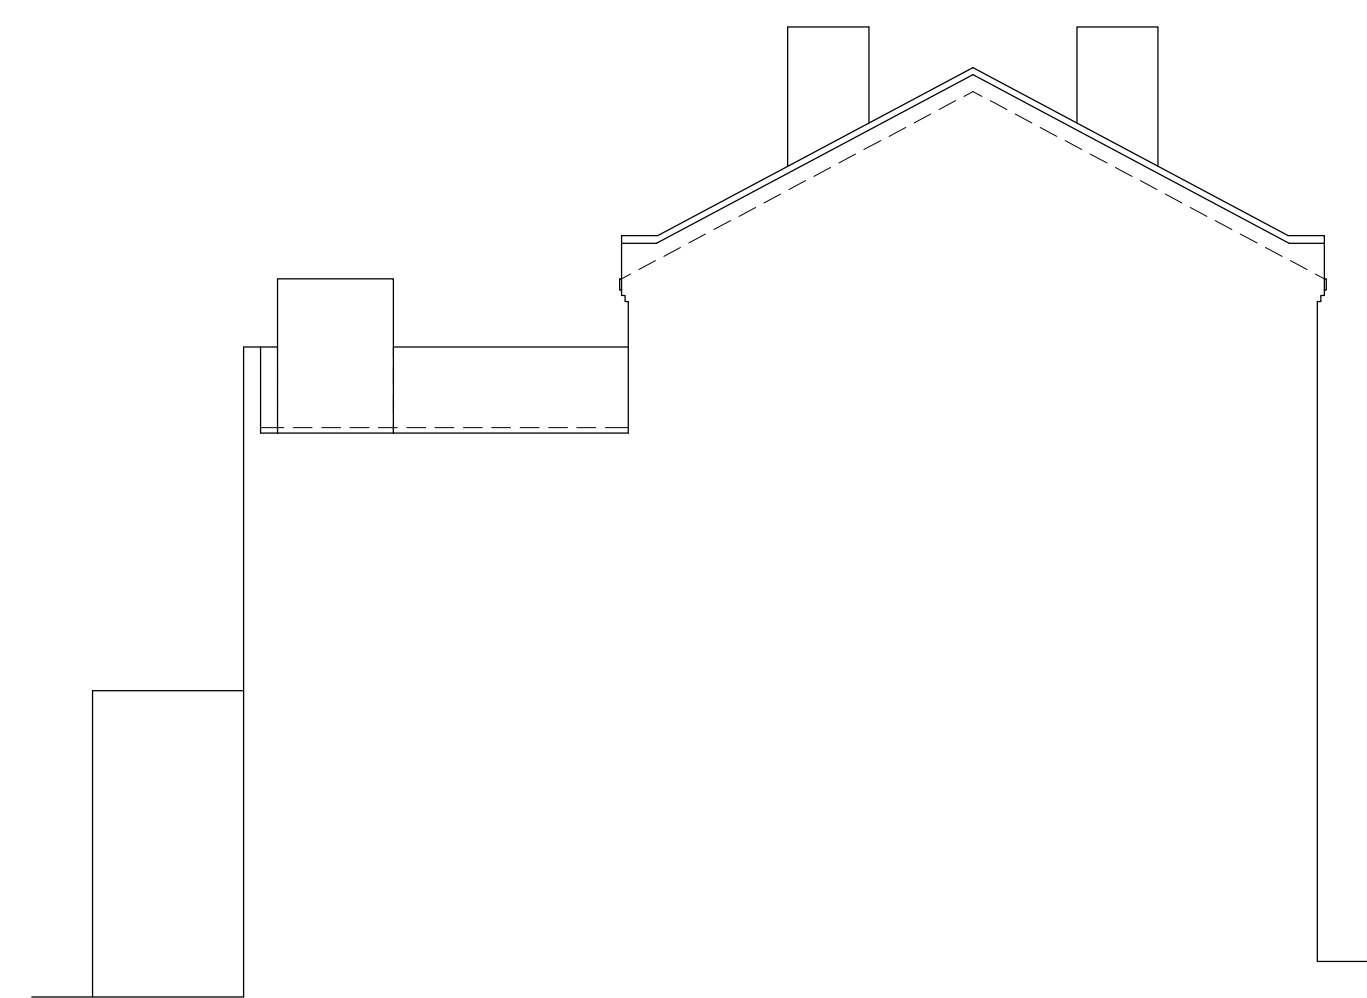

RIGHT ELEVATION
(1:100)

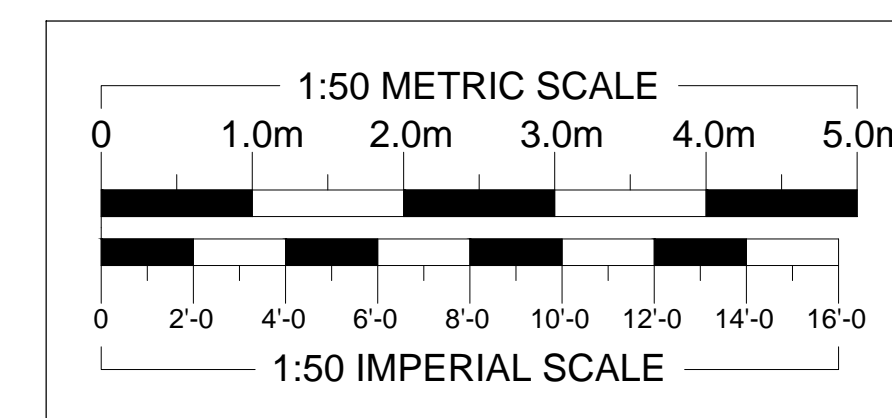

REVISIONS	DATE
ARTHUR J. FERRYMAN & ASSOCIATES	
ARCHITECTURAL CONSULTANTS ■ SURVEYORS	
128 HIGH STREET ■ BUSHEY ■ HERTS ■ WD23 3DE	
Tel: 020 8950 0508 Email: office@aferryman.co.uk	

TITLE
AS EXISTING

ADDRESS
**97c Goldhurst Terrace
London
NW6 3HA**

CLIENT
Mr A Collins

SCALE AS SHOWN @A1 DRAWN BMc DATE 08/15

DRAWING **215118/01** REV.