


General Notes:
 Should any discrepancies be noted, please inform this office.
 This drawing is copyright of Matthew Alchurch Architects Limited

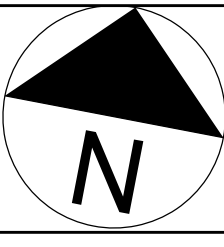

AA
KAM01_P_101

AA
KAM01_P_101

CC
KAM01_P_101

BB
KAM01_P_101


CC
KAM01_P_101

BB
KAM01_P_101

01 GROUND FLOOR PLAN AS PROPOSED
 SCALE 1:50@A1 / 1:100@A3

P04	Minor amend's. Issued for approval	19.10.15	AN	VP
P03	Issued for information	15.10.15	AN	VP
P02	Issued for information	09.10.15	TB	VP
P01	Issued for information	02.07.15	TB	VP
Rev:	Description:	Date	Drn by:	Ckd by:

MAA Architects
 the boathouse design studio
 27 ferry road teddington tw11 9nn
 t: 020 8973 0050
 e: info@maa-architects.com
 w: www.maa-architects.com

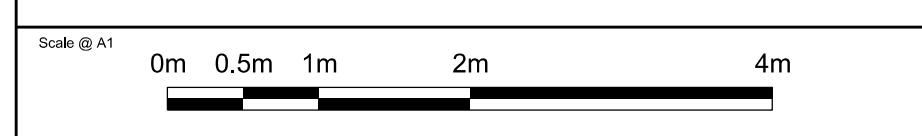

Client:
Mr and Mrs Kamvari
 Project Name:
9 Grange Gardens
 Drawing Title:

PROPOSED GROUND FLOOR PLAN

Project No:	Drawing No:	Revision:	Scale:	Date:
KAM01	P_101	P03	1:50 @ A1	Sept 2015
Drawn by:	Checked by:	Drawing Status:		
AN	VP	Planning		