



**General Notes:**  
 Do not scale from this drawing. Use marked dimensions.  
 Should any discrepancies be noted, please inform this office.  
 This drawing is copyright of Matthew Alchurch Architects Limited

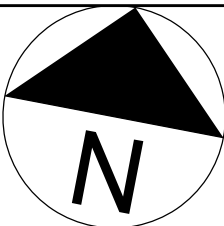

01 ROOF PLAN AS PROPOSED  
 SCALE: 1:50@A1 / 1:100@A3

P02	Issued for approval	19.10.15	AN	VP
P01	Issued for information	15.10.15	AN	VP
Rev:	Description:	Date	Drn by:	Ckd by:

**MAA Architects**  
 the boathouse design studio  
 27 ferry road teddington tw11 9nn  
 t: 020 8973 0050  
 e: info@maa-architects.com  
 w: www.maa-architects.com

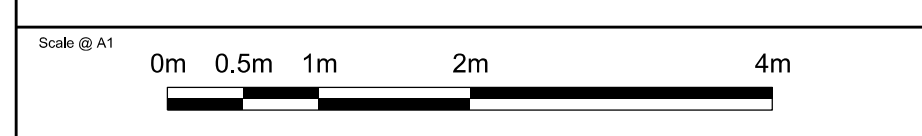

Client:  
**Mr and Mrs Kamvari**  
 Project Name:  
**9 Grange Gardens**  
 Drawing Title:

**PROPOSED ROOF PLAN**

Project No:	Drawing No:	Revision:	Scale:	Date:
KAM01	P_103	P02	1:50 @ A1	Sept 2015
Drawn by:	Checked by:	Drawing Status:		
AN	VP	<b>Planning</b>		