




REVISION DETAILS		DATE	DRW	CHK
A	Planning Details Issued to IPS	23.03.15	KM	DMA
B	Discharge of Planning Condition 2	09.04.15	KM	DMA
C	Revised Details for Discharge of Planning Condition 2a+b	13.10.15	KM	DMA

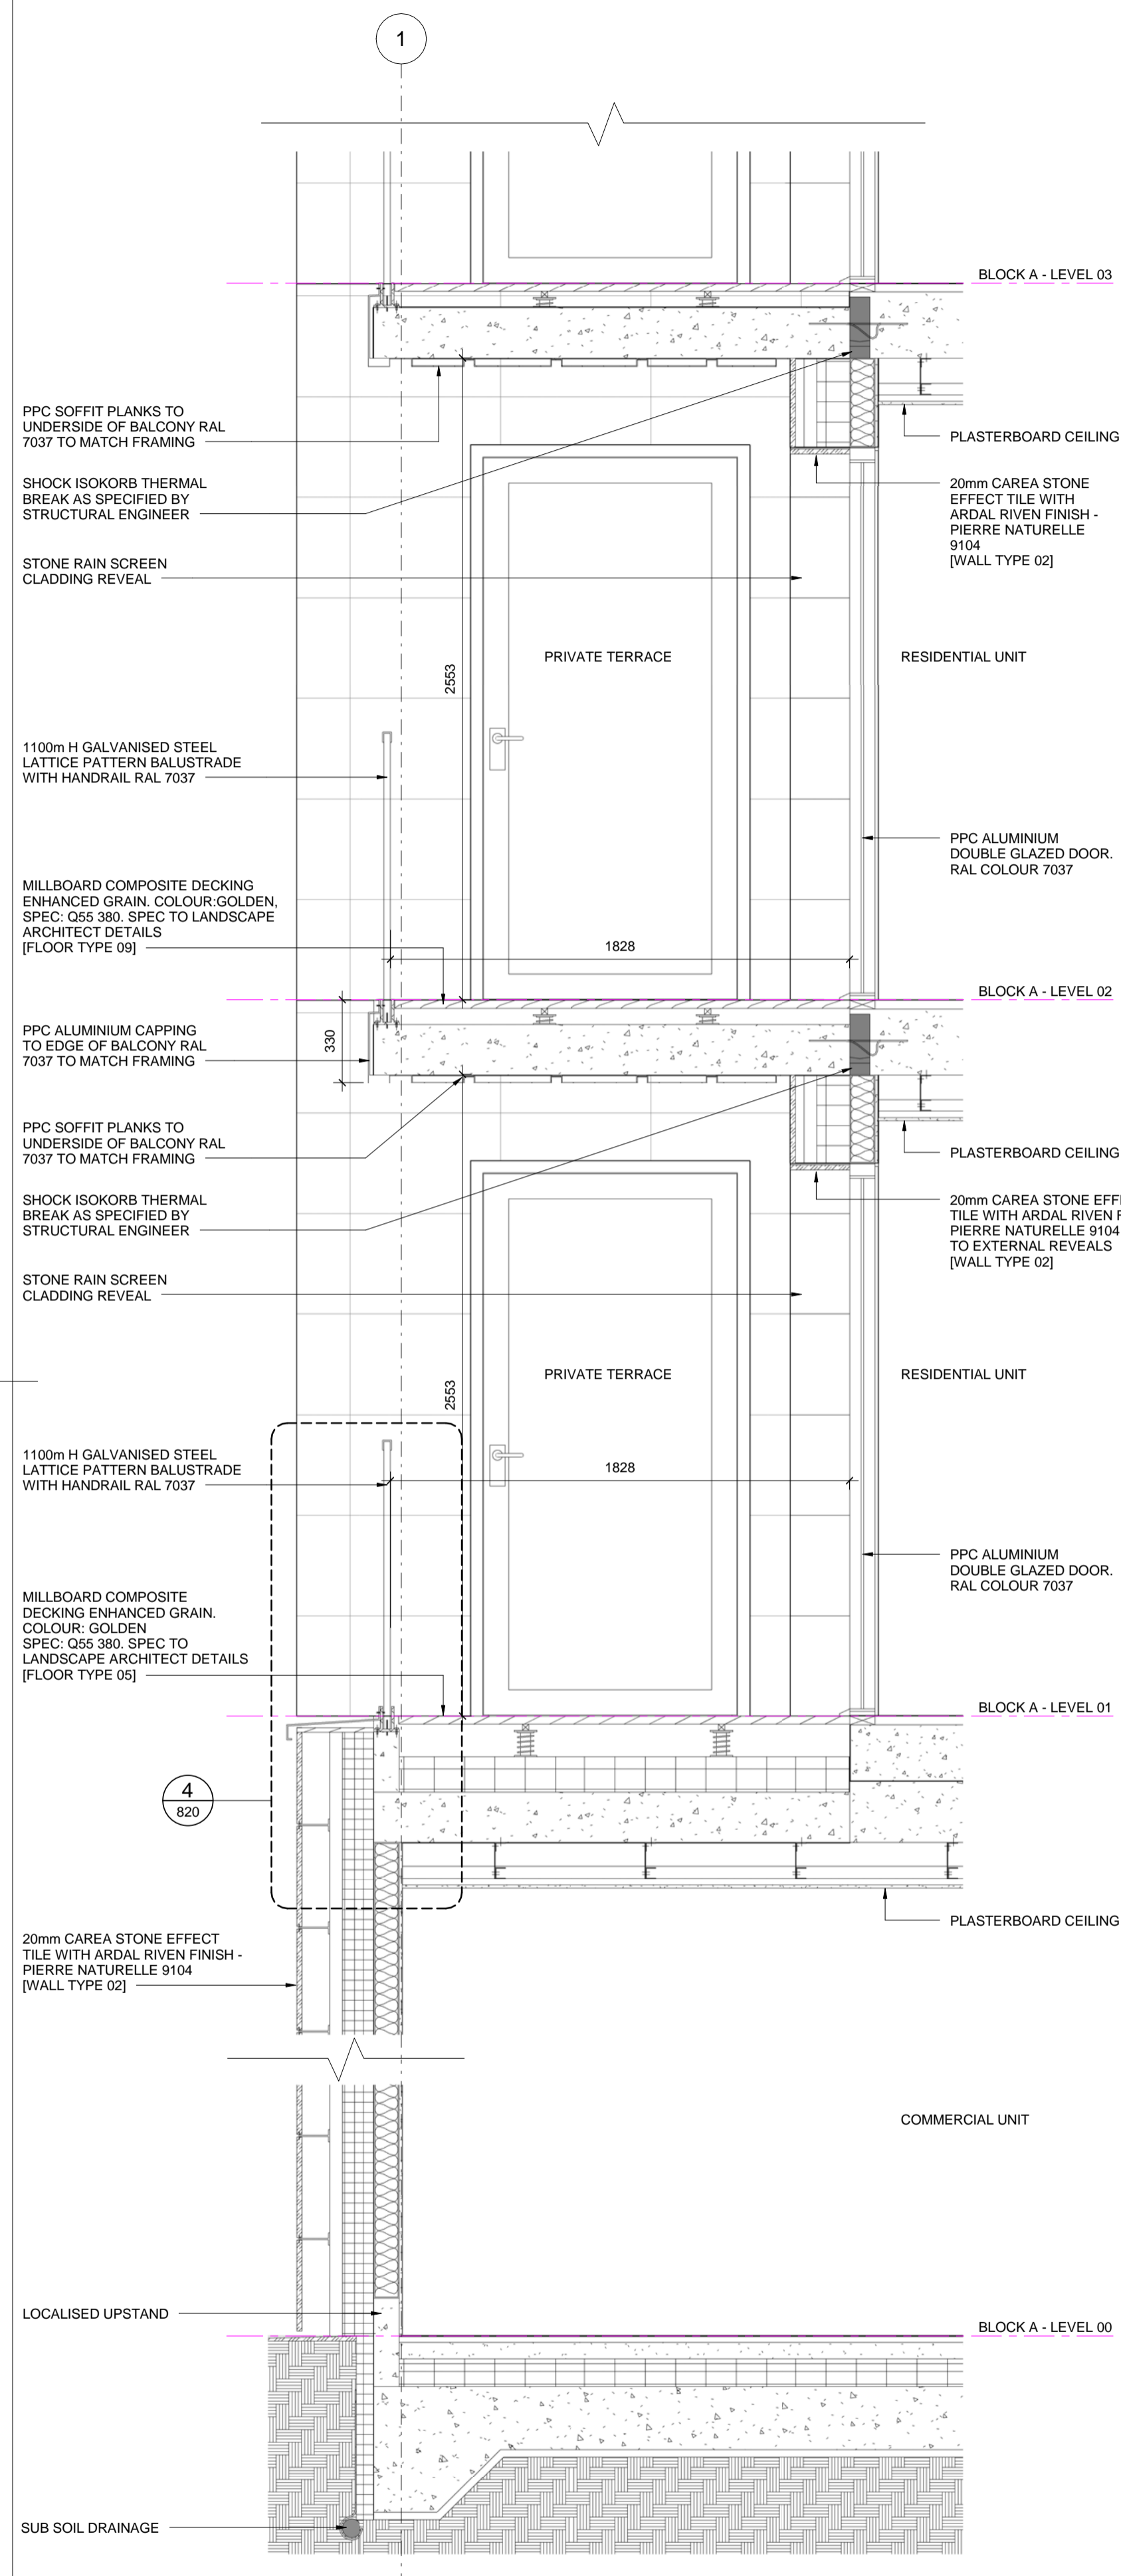


1 DETAILED SECTION - WEST ELEVATION A (1)
1 : 20

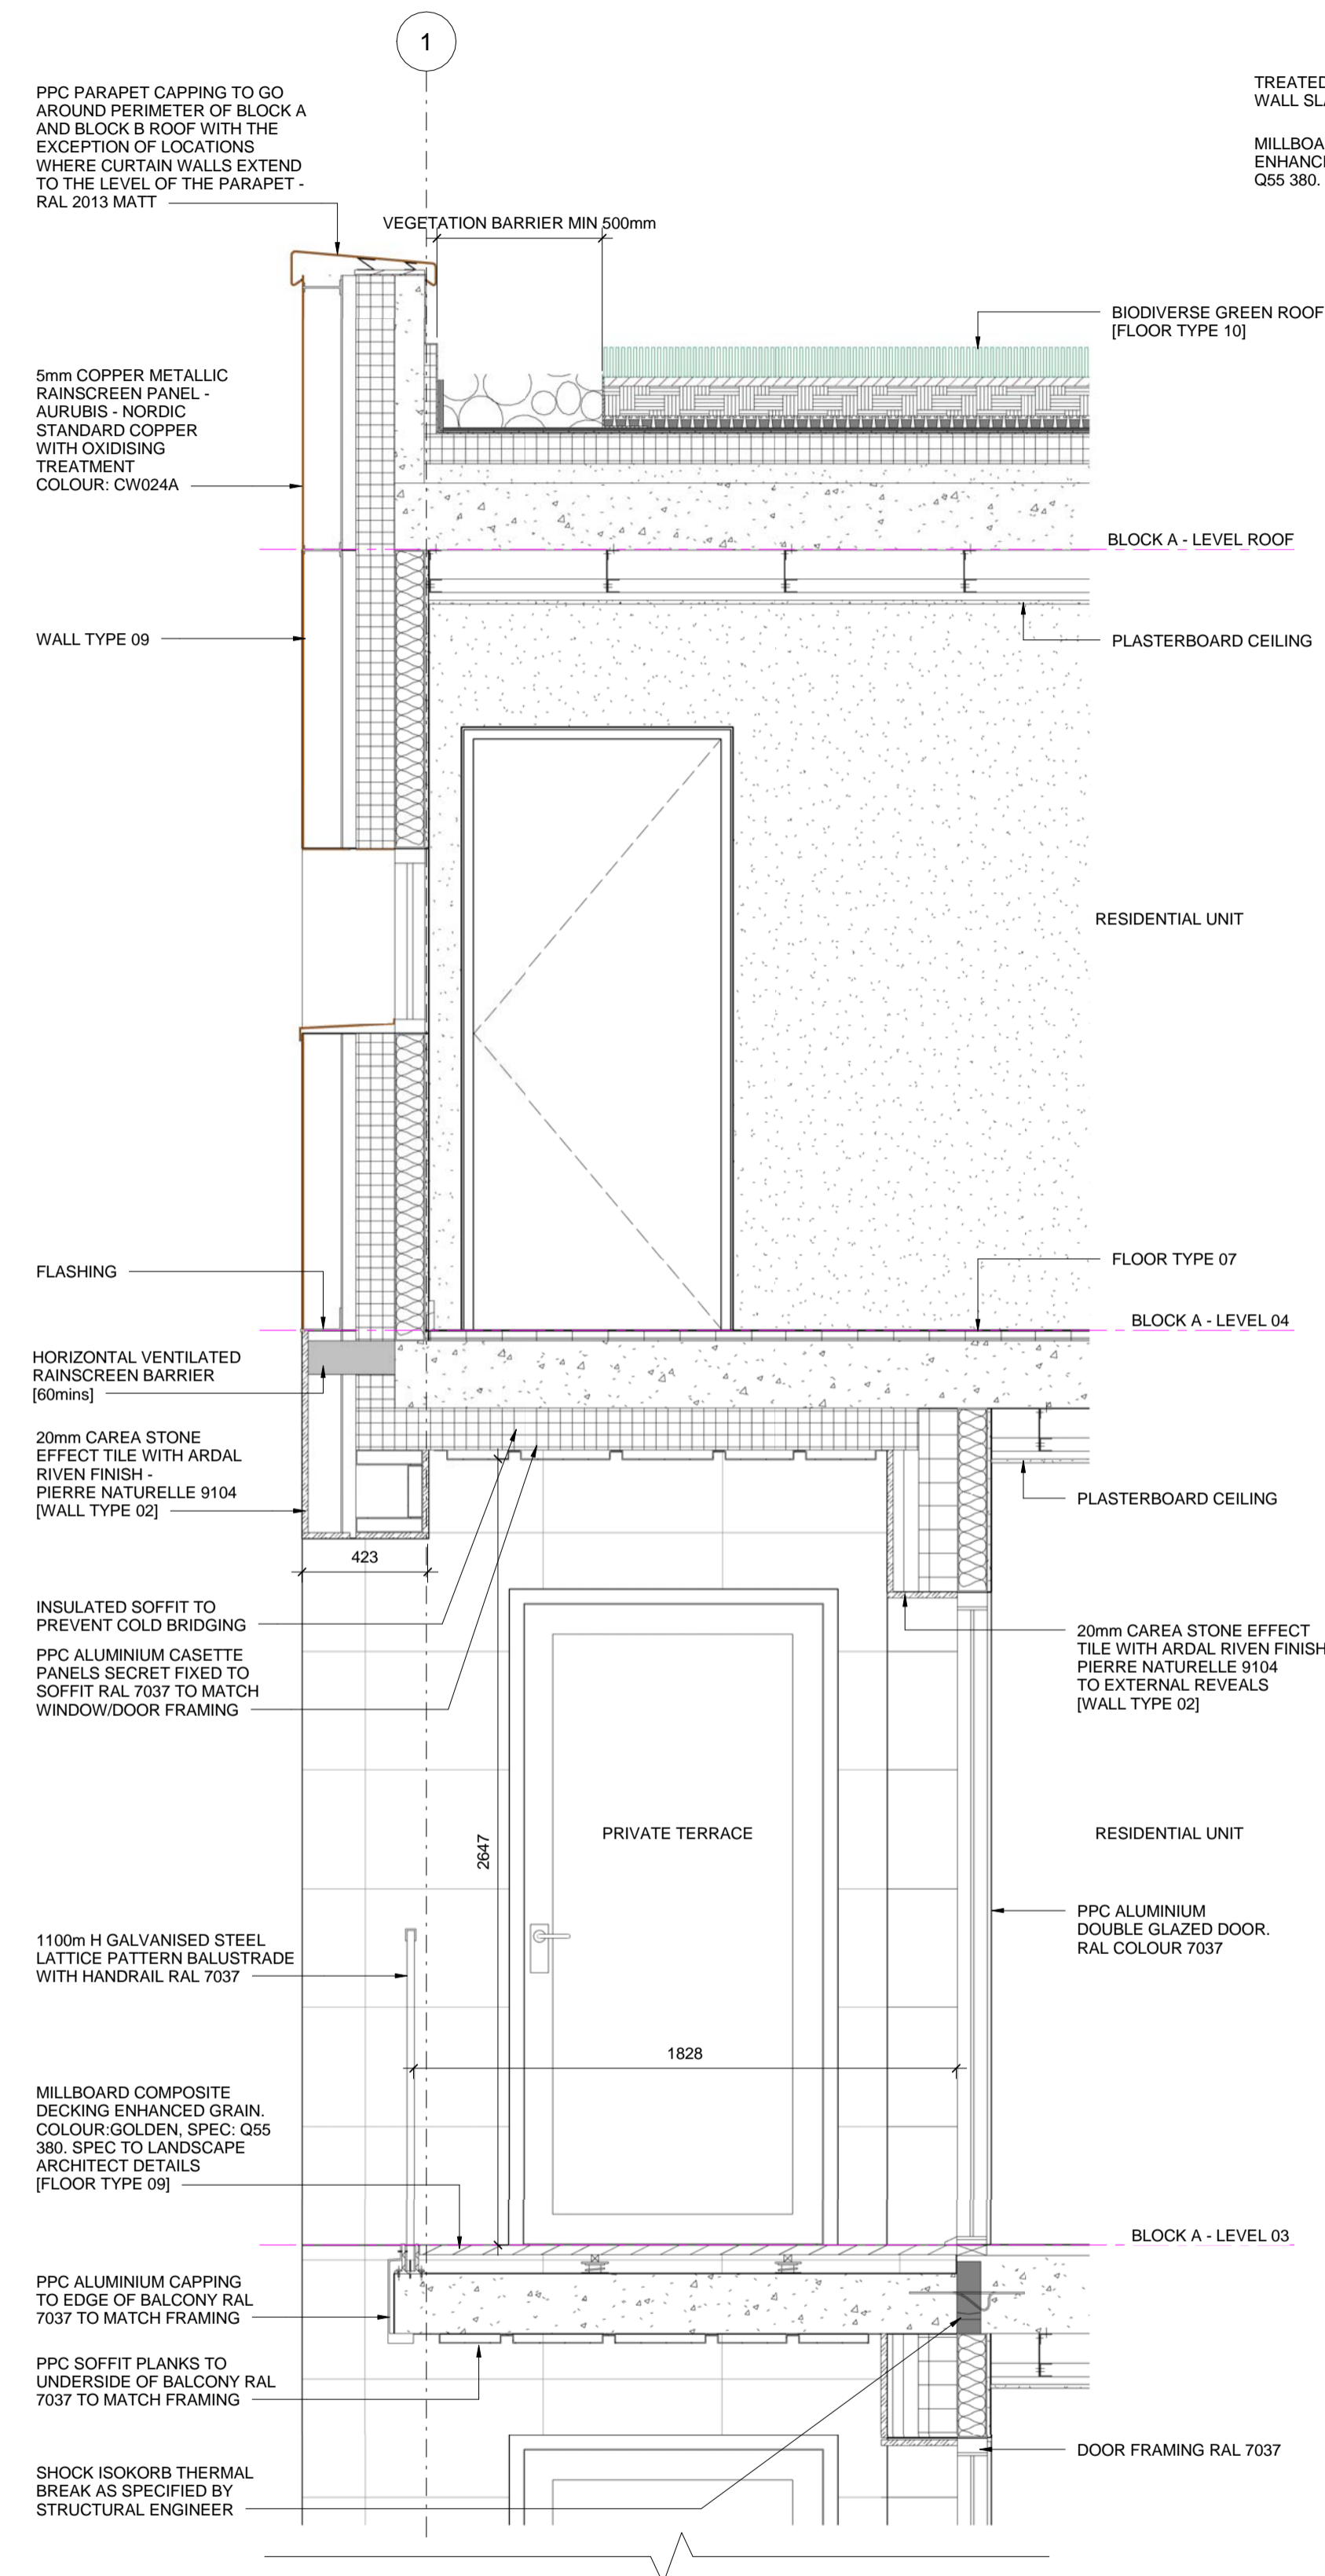

3 DETAILED SECTION - WEST ELEVATION B
1 : 20

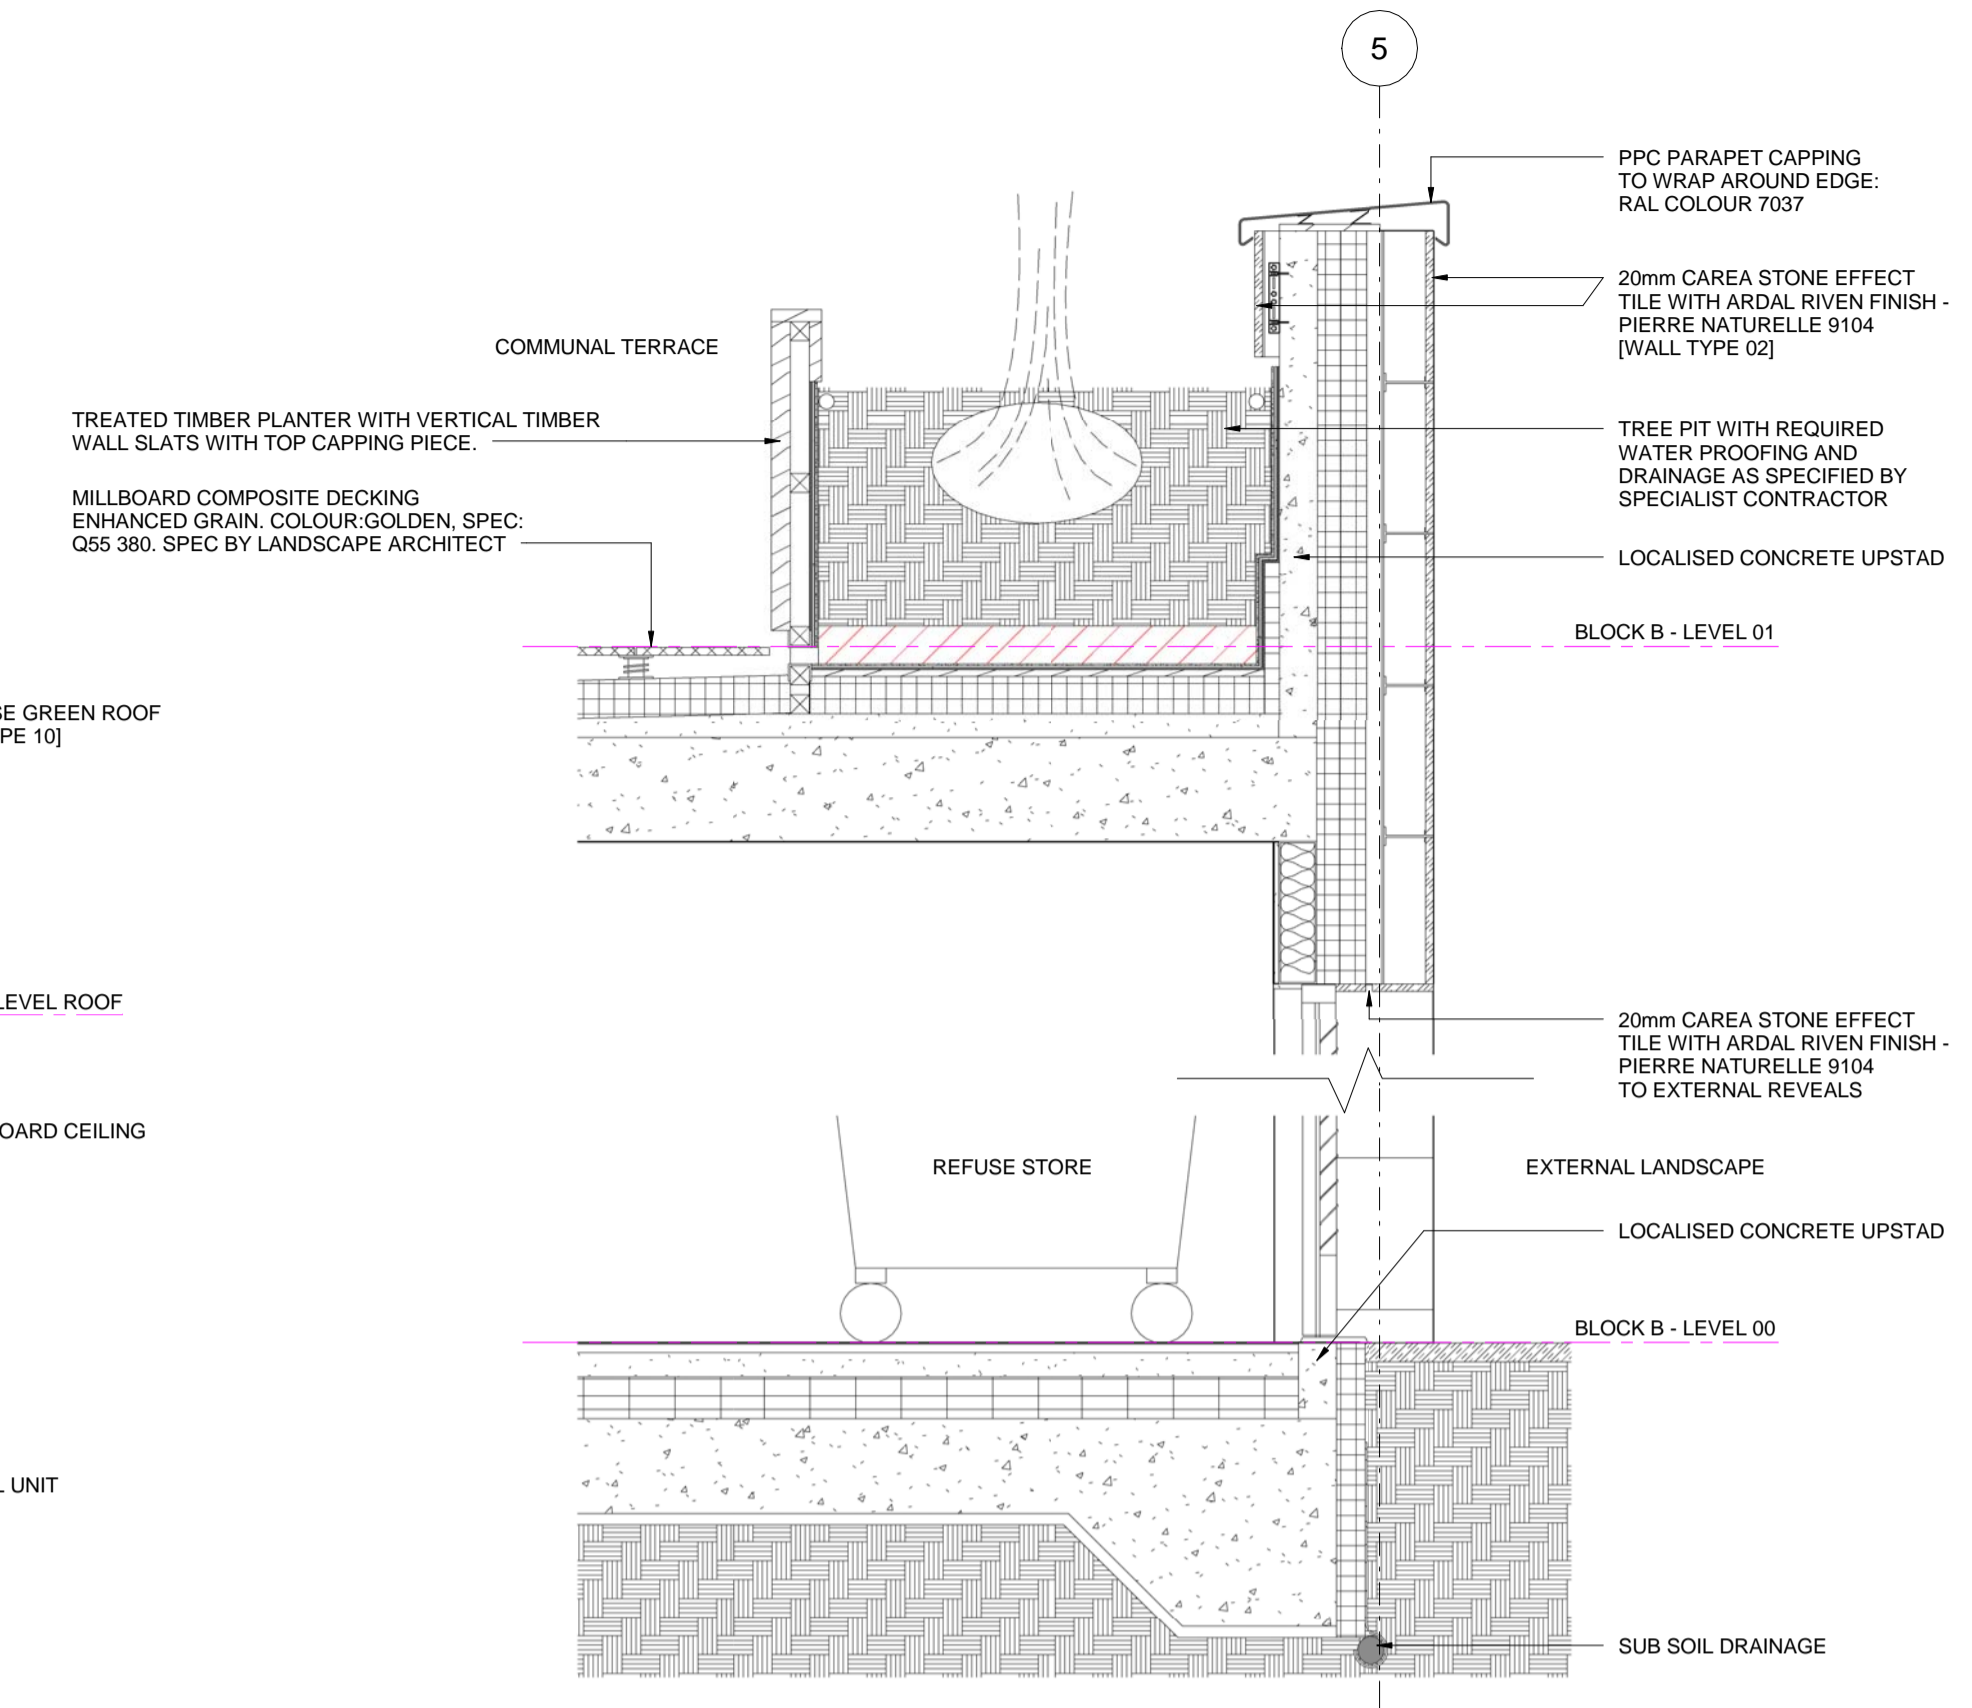


2 DETAILED SECTION - EAST ELEVATION B
1 : 20

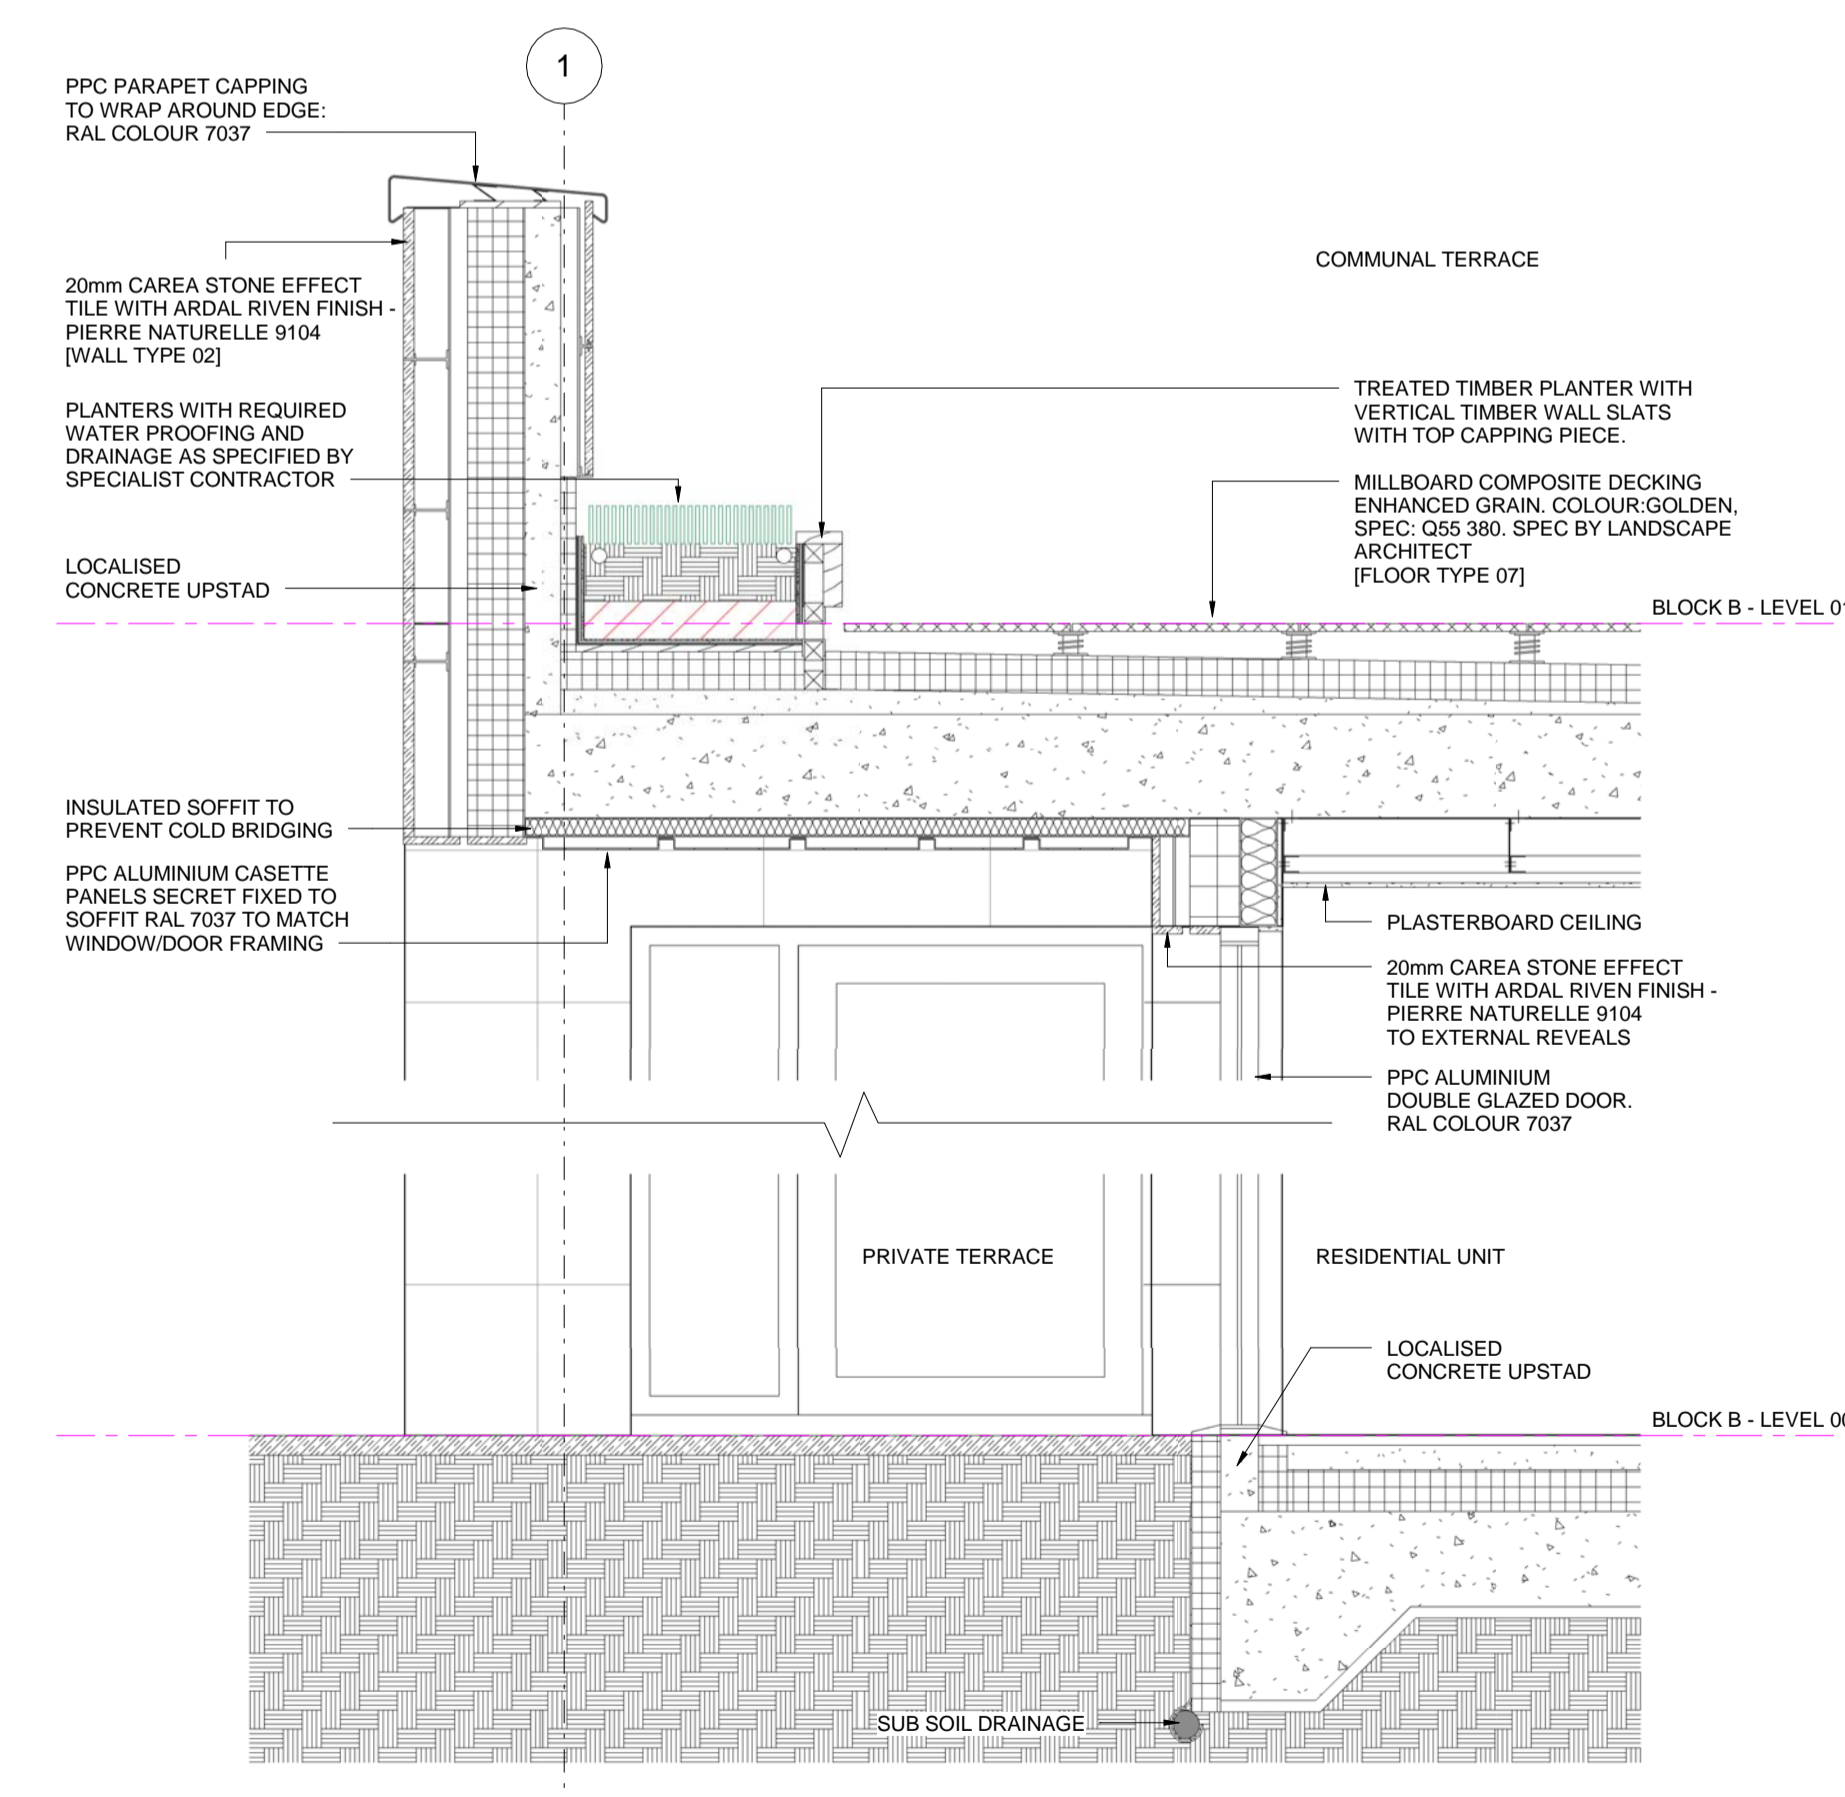

3 DETAILED SECTION - WEST ELEVATION B
1 : 20

NOTE: DRAWINGS TO BE READ IN CONJUNCTION WITH SHEETS 474 & 475

KEY RESIDUAL RISK

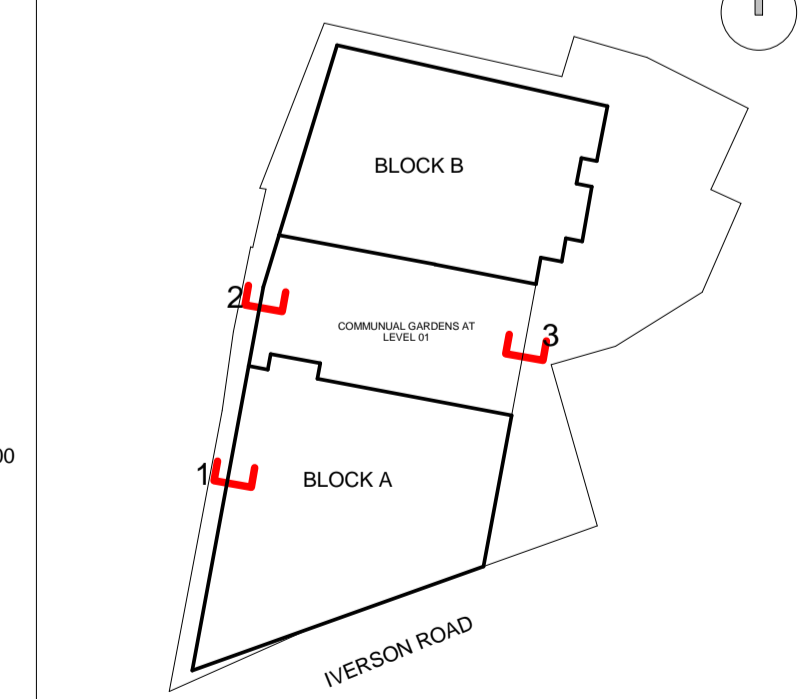

ORIGINATOR davidmillerarchitects WWW.DAVID-MILLER.CO.UK	DRAWING TITLE DETAILED SECTION SHEET (3)	JOB NO 335	STATUS FOR INFORMATION
JOB TITLE 159-161 IVERSON ROAD, WEST HAMPSTEAD, LONDON, NW6 2RB	SCALE 1 : 20	DATE 03/03/15	CHECKED DMA
PROJECT	ORIGIN	ZONE	LEVEL
IVR	DMA	ALL	SL
			DET
			A3
			828
			C