


Net floor area (inside external walls) at second floor:  
 lower flat: none  
 upper flat: 49.39 sq.m.

UPPER FLAT: 3 BEDROOMS  
 AT 1st TO 3rd FLOORS

Flat roof over 1st floor

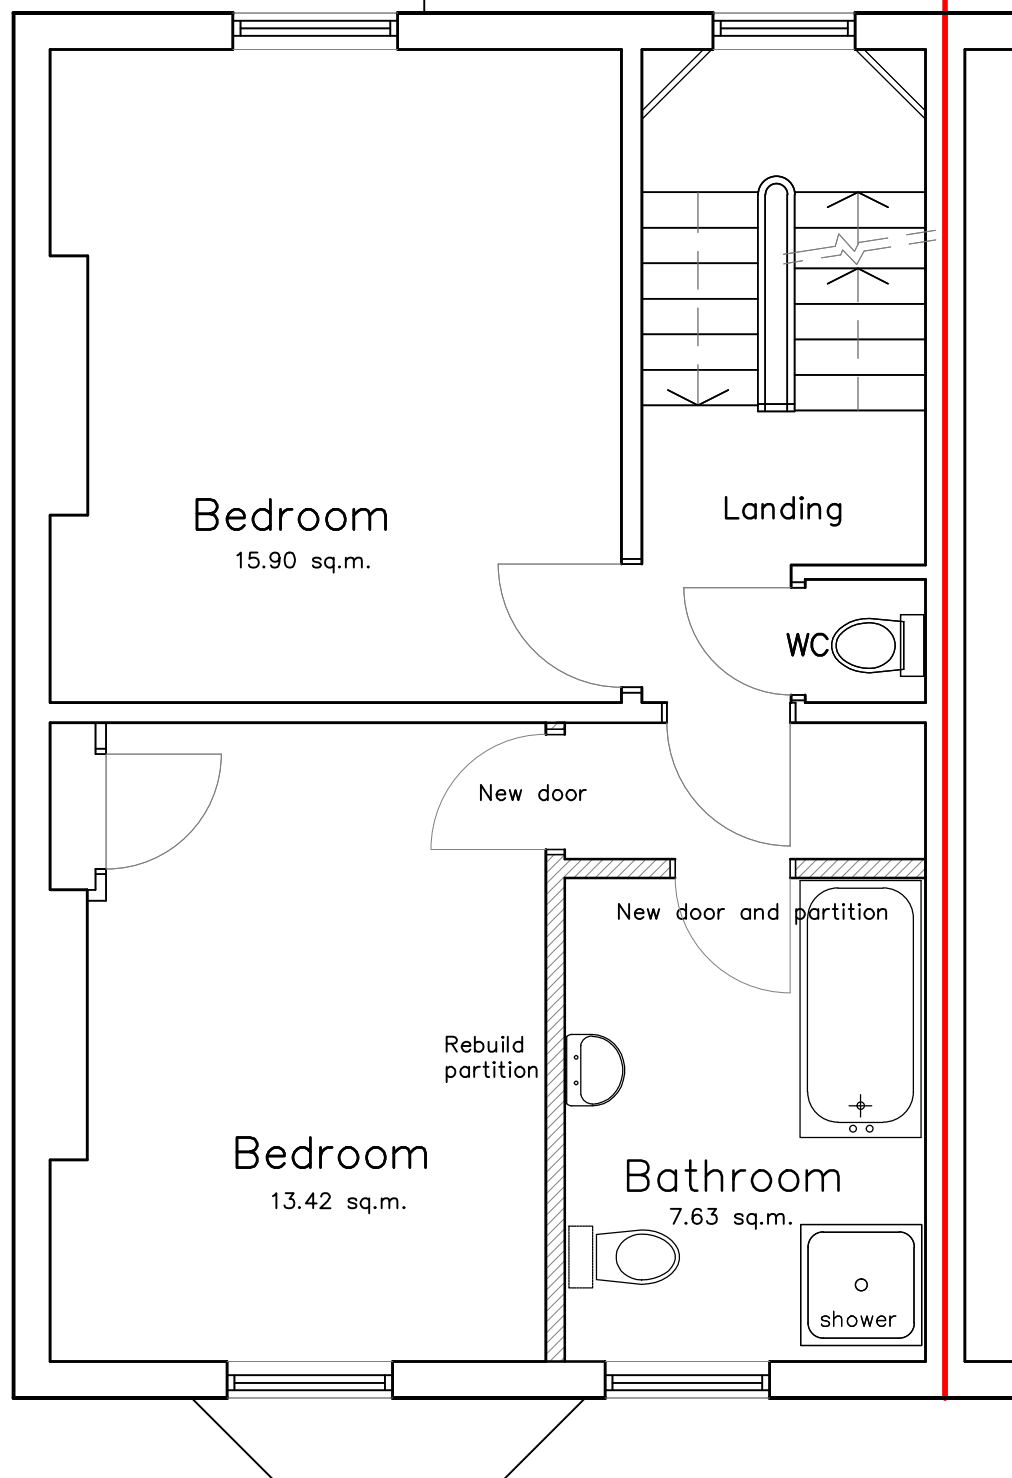

REV No.	DATE	REMARKS

14, PATSHULL ROAD, KENTISH TOWN,  
 LONDON NW5

PROPOSED FLAT CONVERSION  
 SECOND FLOOR PLAN

Scale: 1:50 (at A3 print)

September 2015

I.D.CUTHBERT MCIAT ACIOB  
 Chartered Architectural Technologist  
 6, Burgess Field, Chelmsford, Essex  
 CM2 6UE Tel: 01245-450802  
 iancuthbert@blueyonder.co.uk

drawing no:

482:14