


Net floor area (inside external walls) at third floor:
lower flat: none
upper flat: 30.49 sq.m.

No alteration at 3rd floor

UPPER FLAT: 3 BEDROOMS
AT 1st TO 3rd FLOORS

Flat roof over 1st floor

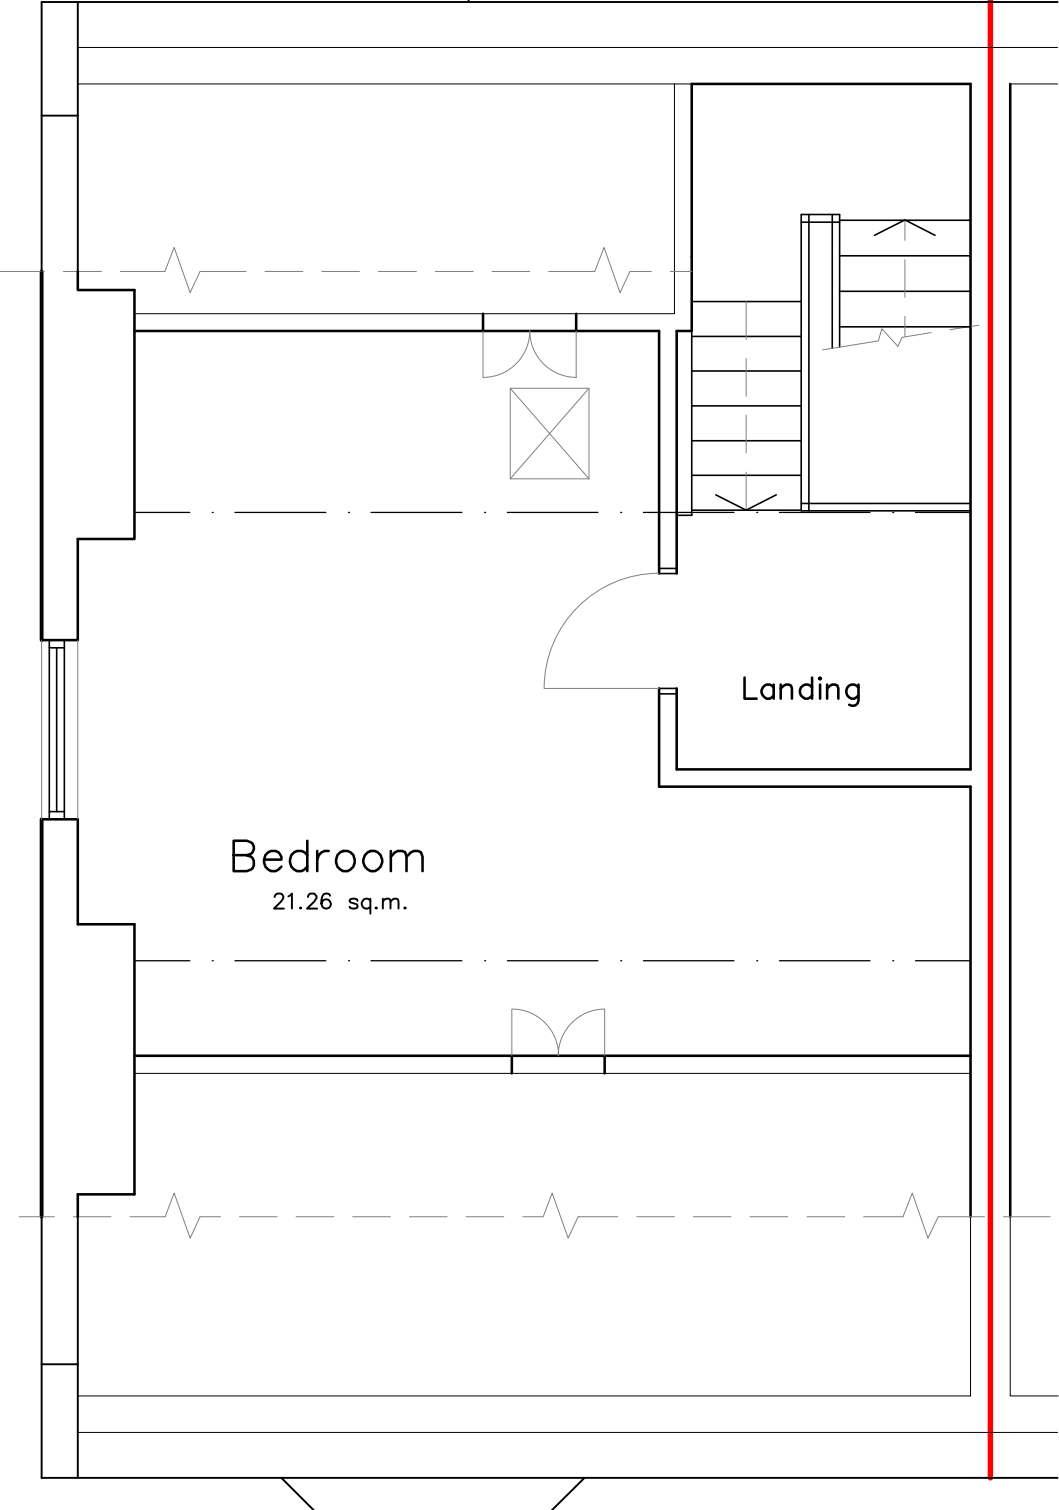

REV No.	DATE	REMARKS
---------	------	---------

14, PATSHULL ROAD, KENTISH TOWN,
LONDON NW5

PROPOSED FLAT CONVERSION
THIRD FLOOR PLAN

Scale: 1:50 (at A3 print)

September 2015

I.D.CUTHBERT MCIAT ACIOB
Chartered Architectural Technologist
6, Burgess Field, Chelmsford, Essex
CM2 6UE Tel: 01245-450802
iancuthbert@blueyonder.co.uk

drawing no:
482:15