





Existing Rear Elevation

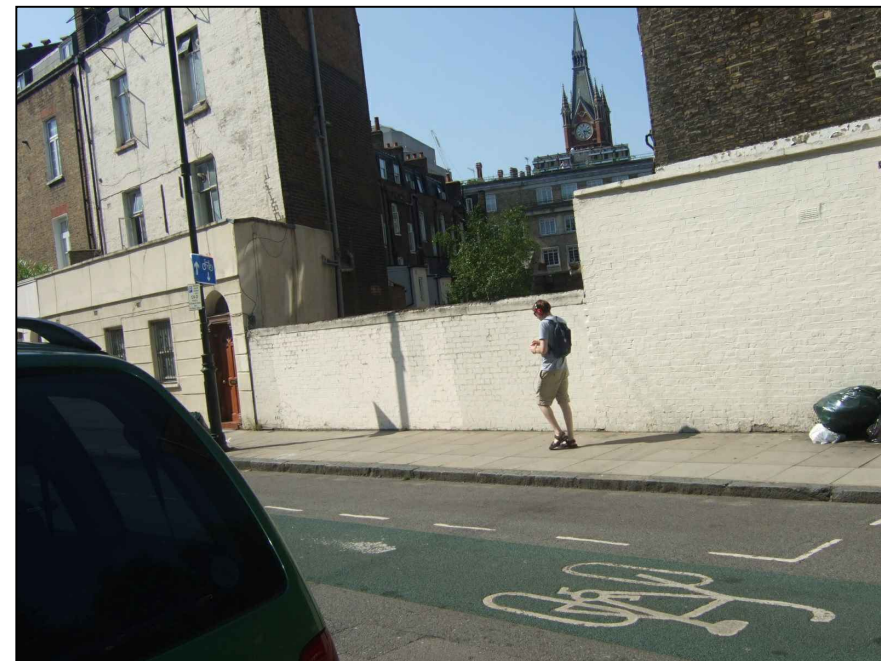

SIDE ELEVATION PHOTOGRAPH 1

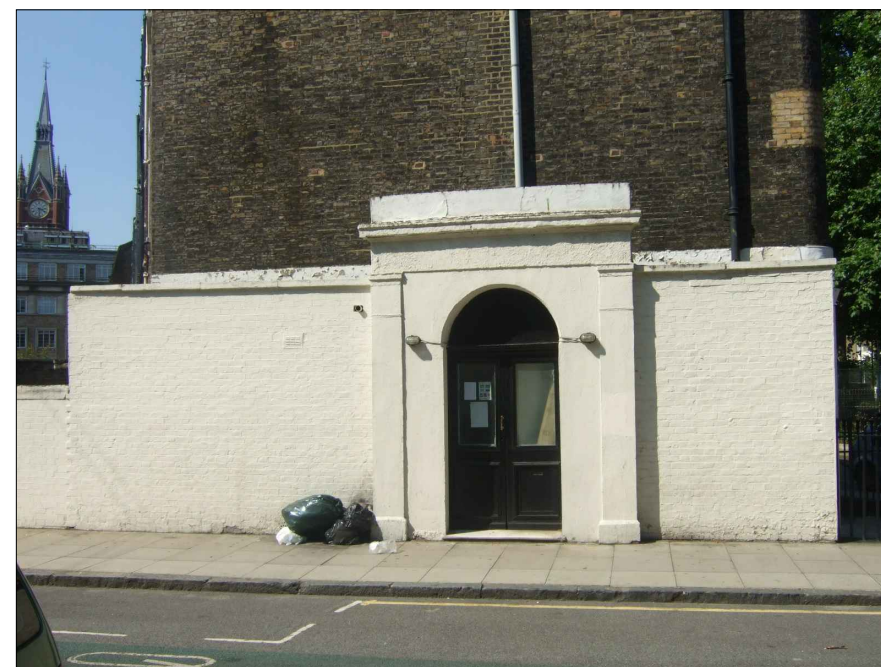

SIDE ELEVATION PHOTOGRAPH 2

NOTES:

- 1) All dimensions are in millimeters, unless noted otherwise.
- 2) All dimensions should be checked on site by qualified personnel before the commencement of building work.

*Special note: It is not the responsibility of the agent if work starts before planning permission is granted.

REFERENCE:

REV REF.	DATE	DETAILS / COMMENTS	SIGNATURE

CLIENT : Mr Lalubhai Parekh
Kings Hotel
36-37 Argyle Square
London
WC1H 8AL

TITLE : <i>Existing Rear Elevation – Draft Copy for Historical Assessment</i>		SCALE: 1:100@A3
DWG. No.: A107		DATE: 23/10/2015
DRAWN BY: SRC		REVISION No.: R0
CHECKED BY: AVK		SHEET : 7
PROJECT REF NO.: 15/348		

SCIENTIFIC DESIGNS
A unit of Scientific age Research & Testing Lab Ltd.
Architectural services , Structural Design , Surveyor & Construction

ADDRESS:
30 UPHALL ROAD
ILFORD
ESSEX IG1 2JF
Tel: 020 8911 9161 Fax : 020 8588 5434
www.scientificdesigns.co.uk E-Mail: info@scientificdesigns.co.uk

