
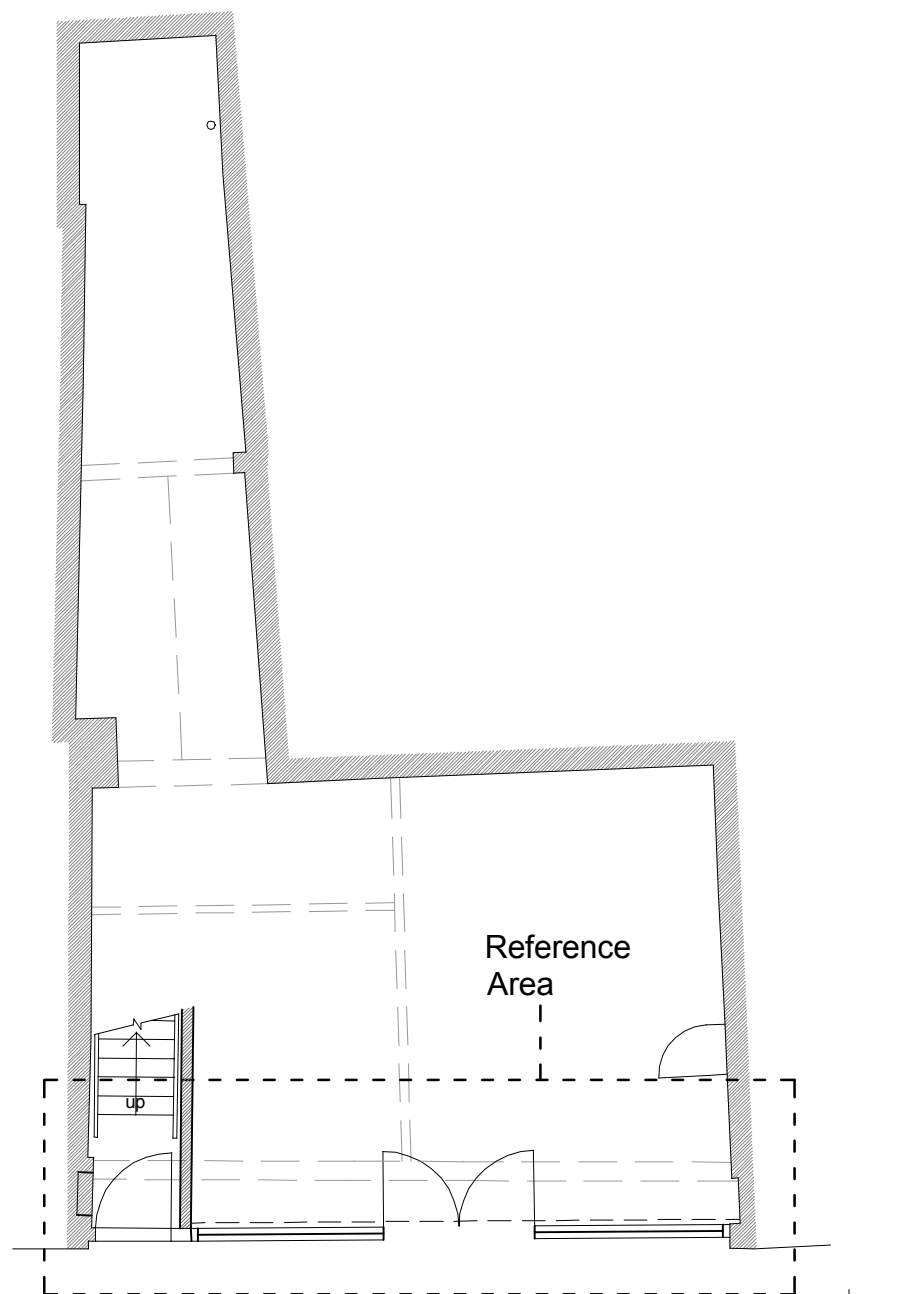



## Partial Ground Floor General Arrangement Plan

Scale - 1:50

 


## Ground Floor General Arrangement Plan

Scale - 1:100

 

<b>NOTES:</b>		
ALL SCALES/DIMENSIONS FOR PLANNING PURPOSES ONLY.		
ALL SCALES/DIMENSIONS FOR PLANNING PURPOSES ONLY. LOCATION PLAN @ 1:1250 SCALE & NORTH UP ^.		
revB	Amended	23.10.15
revA	Amended	24.08.14
DRAWING TITLE		
<b>Ground Floor Plan as Proposed</b>		
ADDRESS		
<b>225 Kentish Town Road London NW5 2JU</b>		
PROJECT NAME		DATE
<b>Shopfront Alterations</b>		<b>July 2015</b>
		SCALE
		<b>1:50 @ A3</b>
CLIENT		DRAWING NO.
<b>Create REIT Ltd</b>		<b>22209-SA04 RevB</b>
1 SANDWICH STREET LONDON WC1H 9PF Tel: (020) 7391 7100 Fax: (020) 7391 7121		

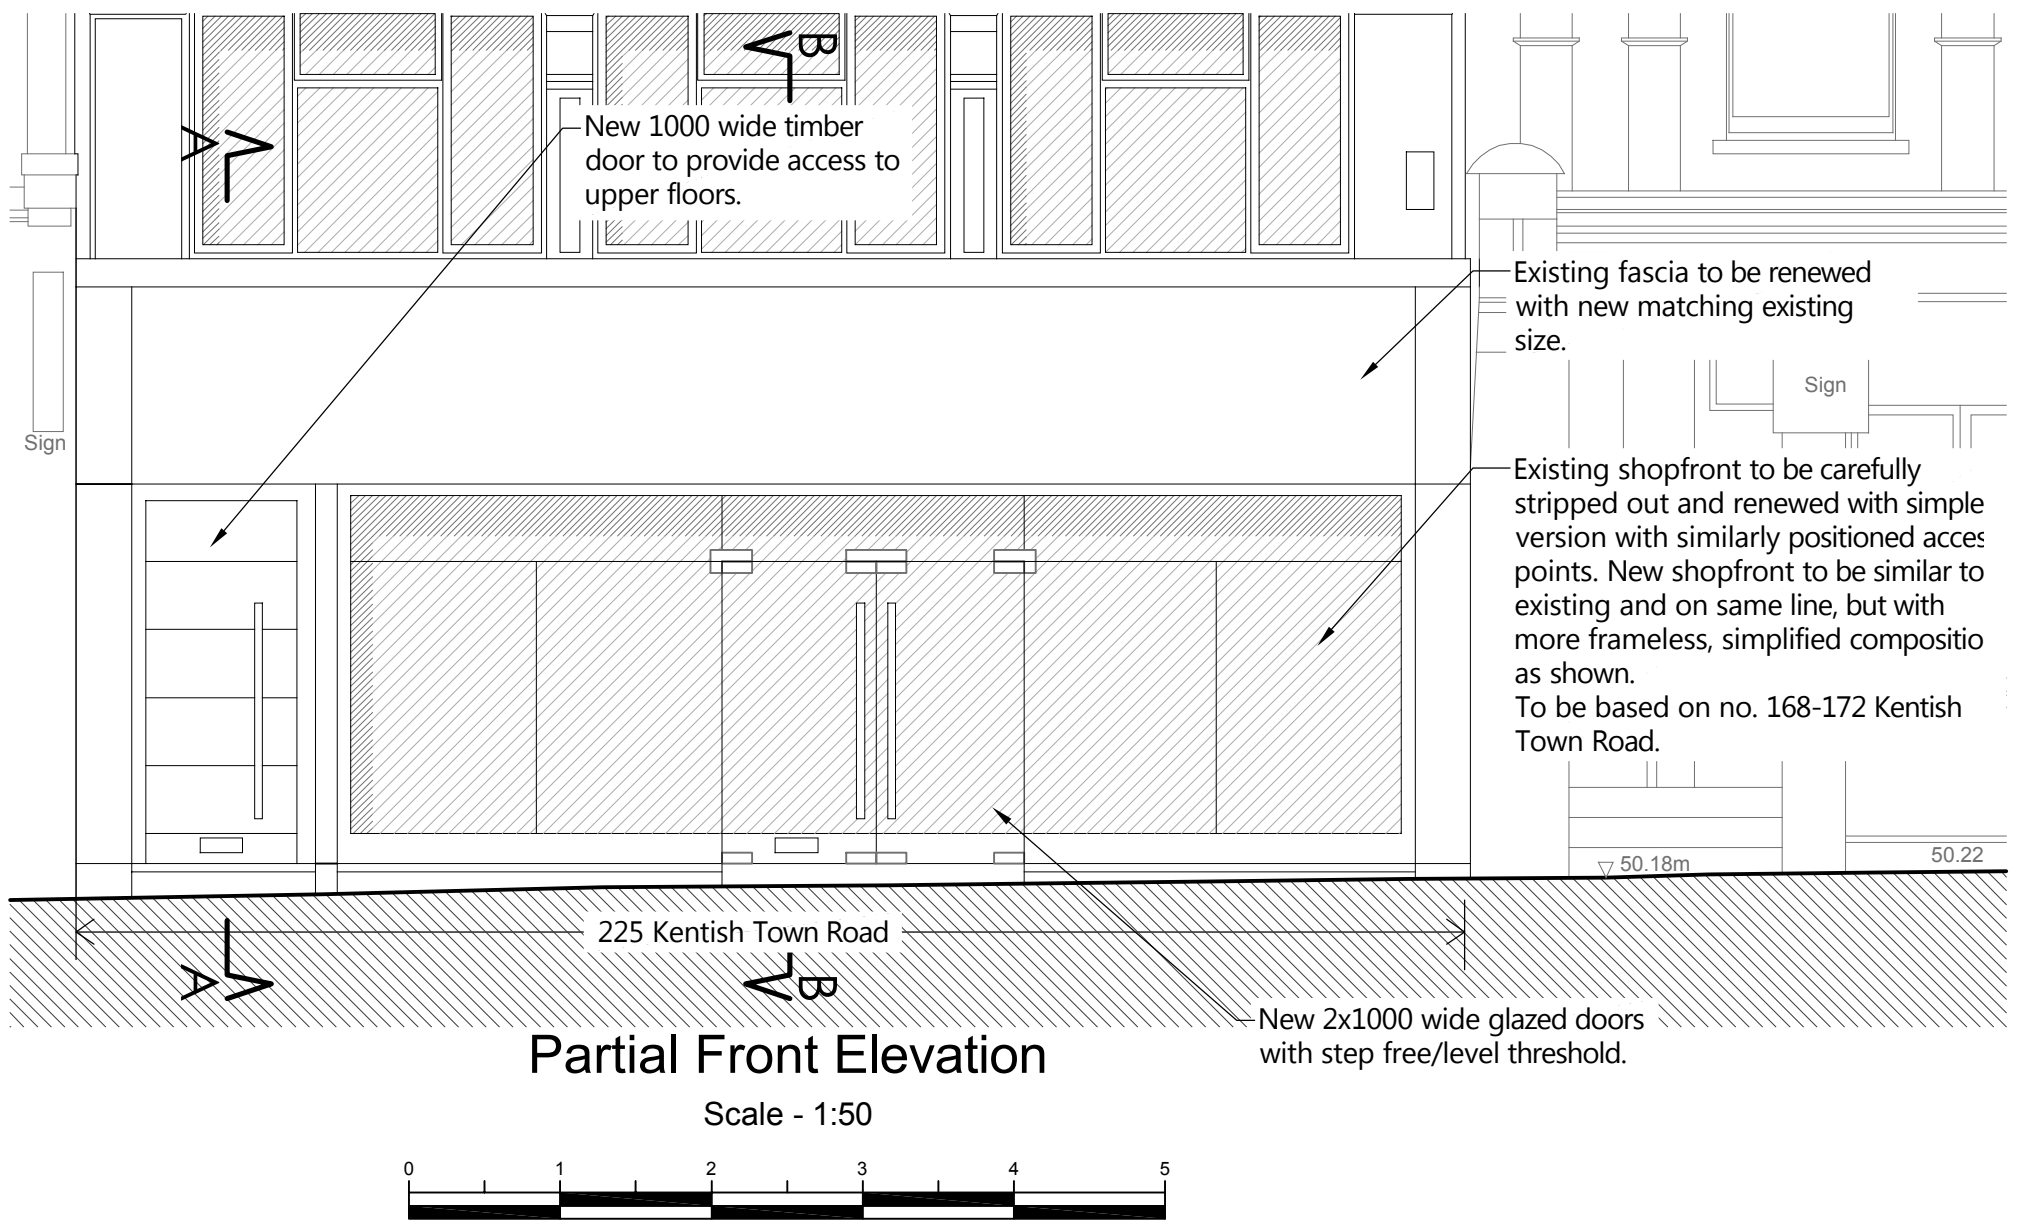

**Partial Front Elevation**

Scale - 1:50




**Front Elevation**

Scale - 1:100

Reference Area


48.000m AD

 

**NOTES:**

ALL SCALES/DIMENSIONS FOR PLANNING PURPOSES ONLY.  
 ALL SCALES/DIMENSIONS FOR PLANNING PURPOSES ONLY.  
 LOCATION PLAN @ 1:1250 SCALE & NORTH UP ^.

revB	Amended	23.10.15
revA	Amended	24.08.14
<b>Front Elevation as Proposed</b>		
<b>225 Kentish Town Road London NW5 2JU</b>		
<b>Shopfront Alterations</b>		<b>July 2015</b>
		<b>1:50 @ A3</b>
<b>Create REIT Ltd</b>		<b>22209-SA05 RevB</b>
1 SANDWICH STREET LONDON WC1H 9PF Tel: (020) 7391 7100 Fax: (020) 7391 7121		

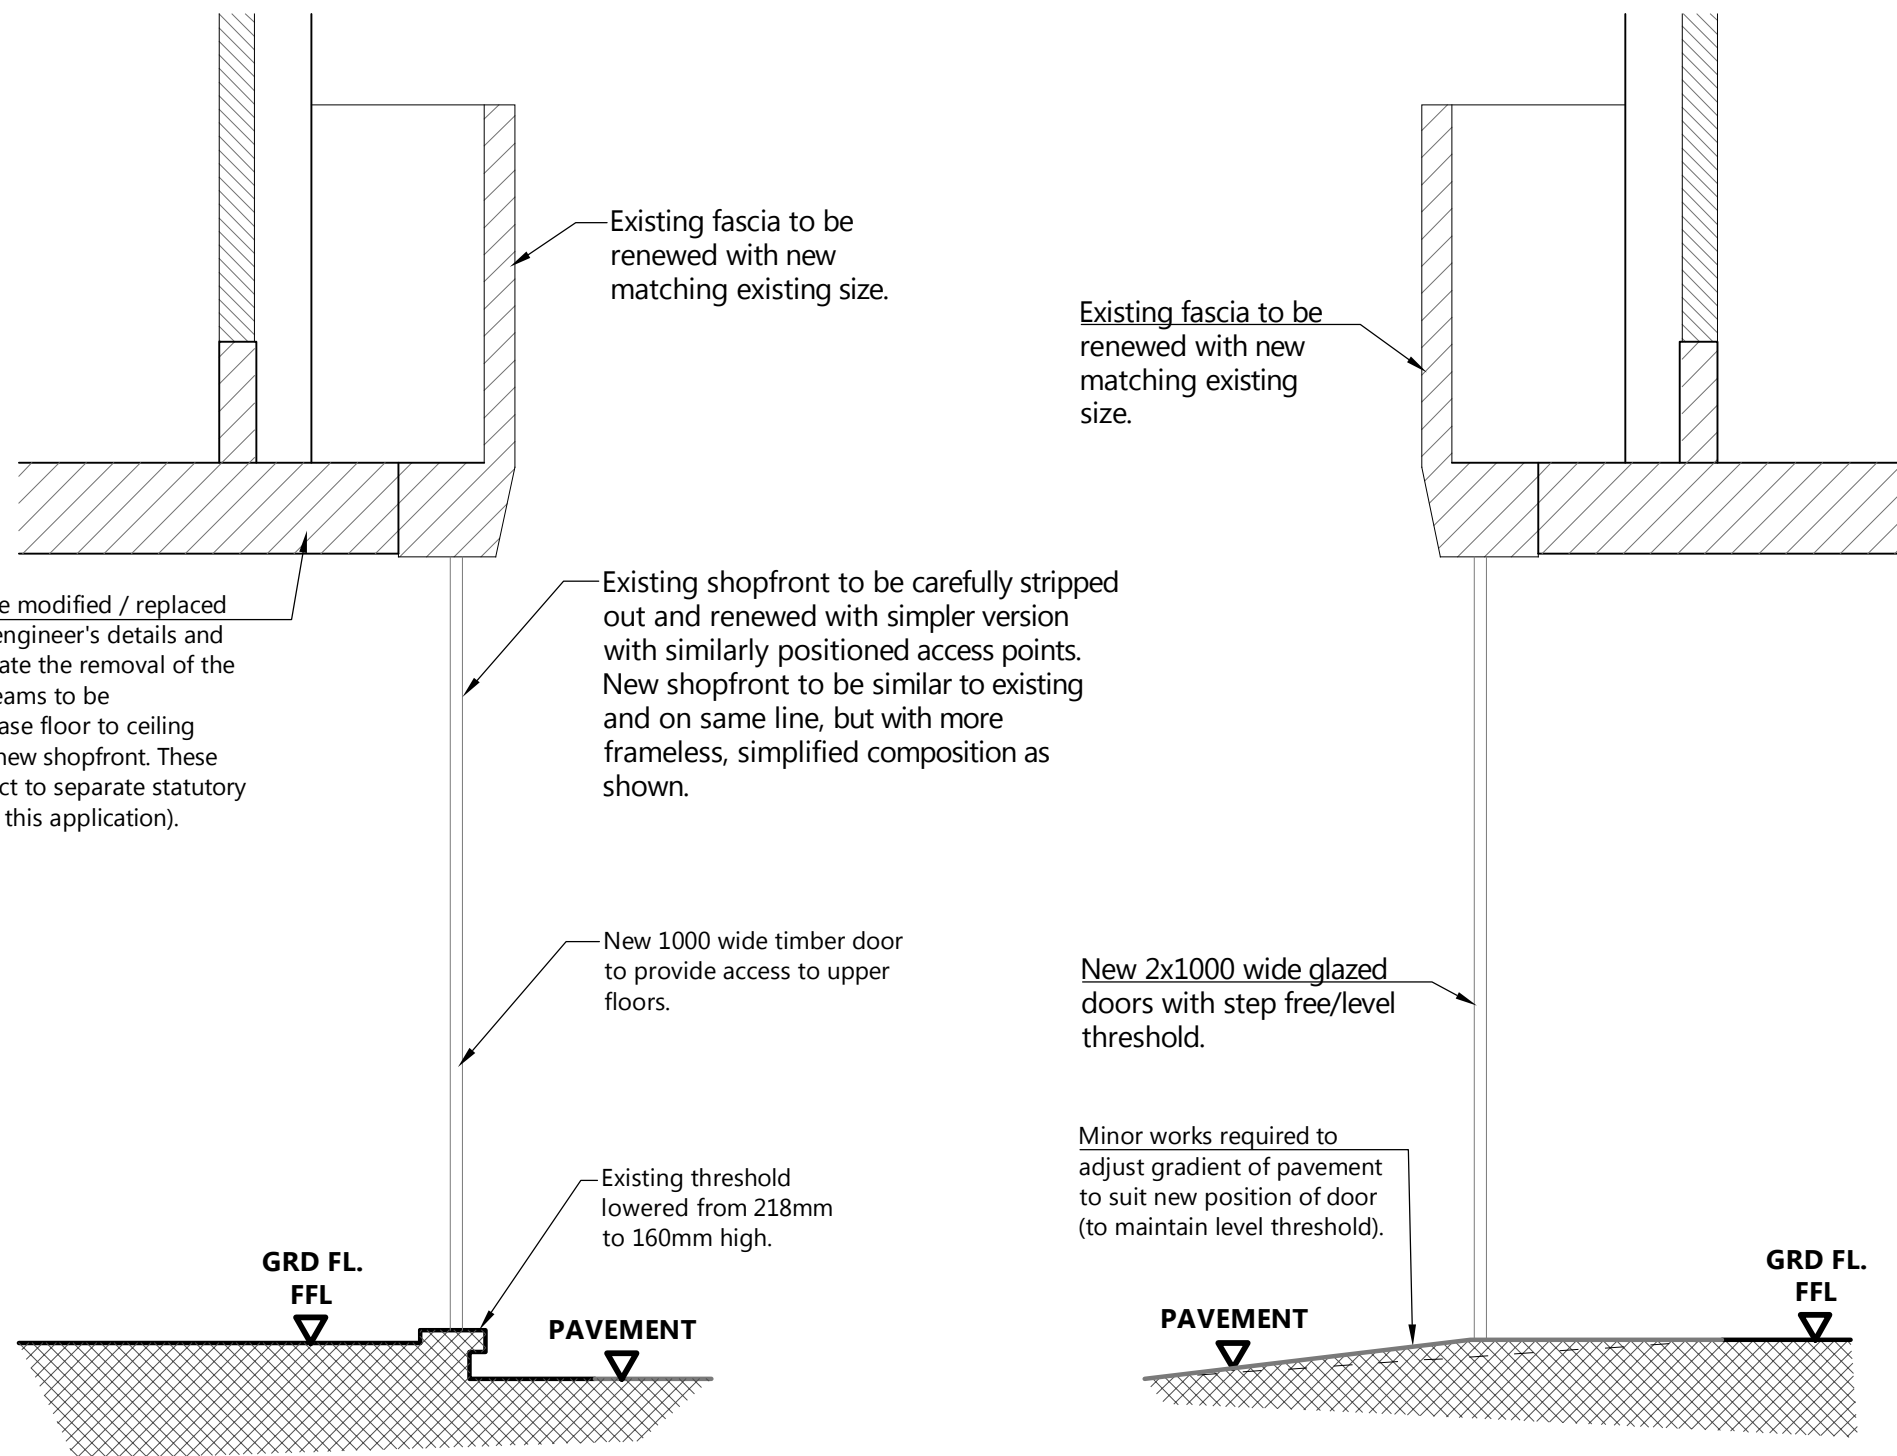

Partial Section A-A  
Scale - 1:25

Partial Section B-B  
Scale - 1:25



48.500m AD

Scale (m)

**NOTES:**  
ALL SCALES/DIMENSIONS FOR PLANNING PURPOSES ONLY.  
LOCATION PLAN @ 1:1250 SCALE & NORTH UP ^.

revB	Amended	23.10.15
revA	Amended	24.08.14

**Shopfront Sections as Proposed**

ADDRESS  
**225 Kentish Town Road  
London NW5 2JU**

PROJECT NAME <b>Shopfront Alterations</b>	DATE <b>July 2015</b>
	SCALE <b>1:25 @ A3</b>

CLIENT <b>Create REIT Ltd</b>	DRAWING NO. <b>22209-SA06 RevA</b>
----------------------------------	---

**Fresson&Tee**  
CHARTERED SURVEYORS

1 SANDWICH STREET  
LONDON WC1H 9PF  
Tel: (020) 7391 7100 Fax: (020) 7391 7121