



0m 1m 2m 3m 4m 5m 10m

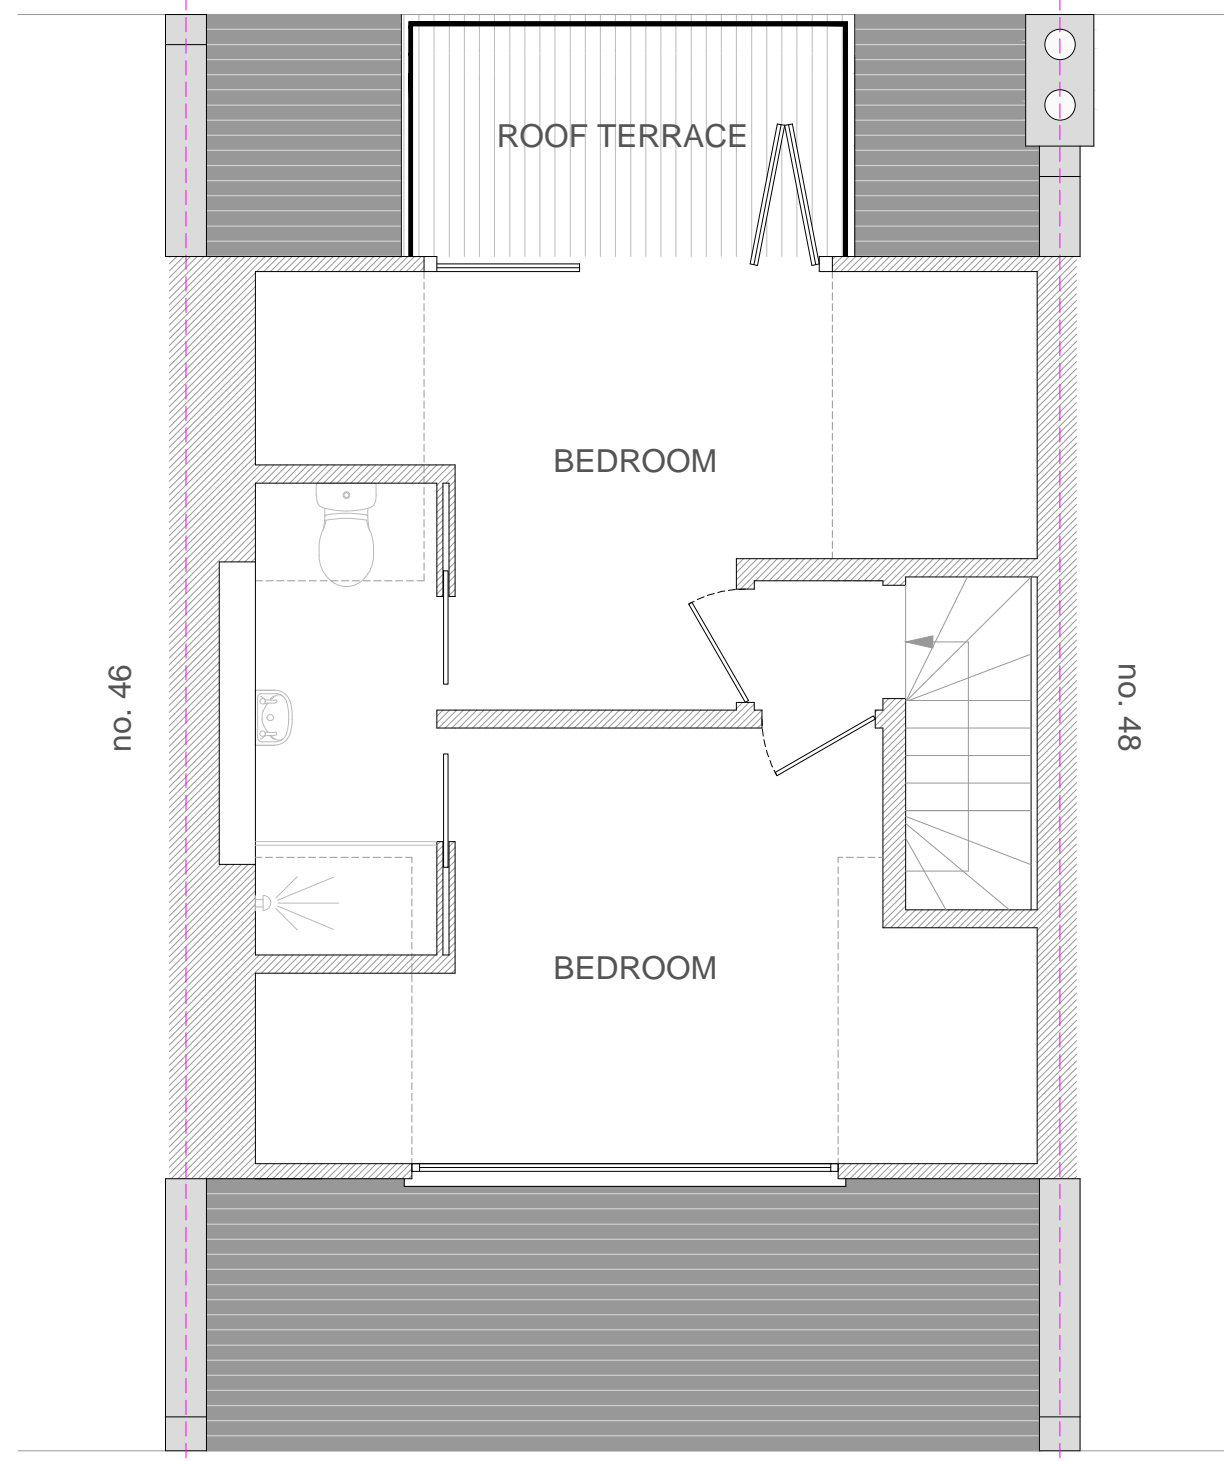

LOFT / 3RD FLOOR
AS PROPOSED

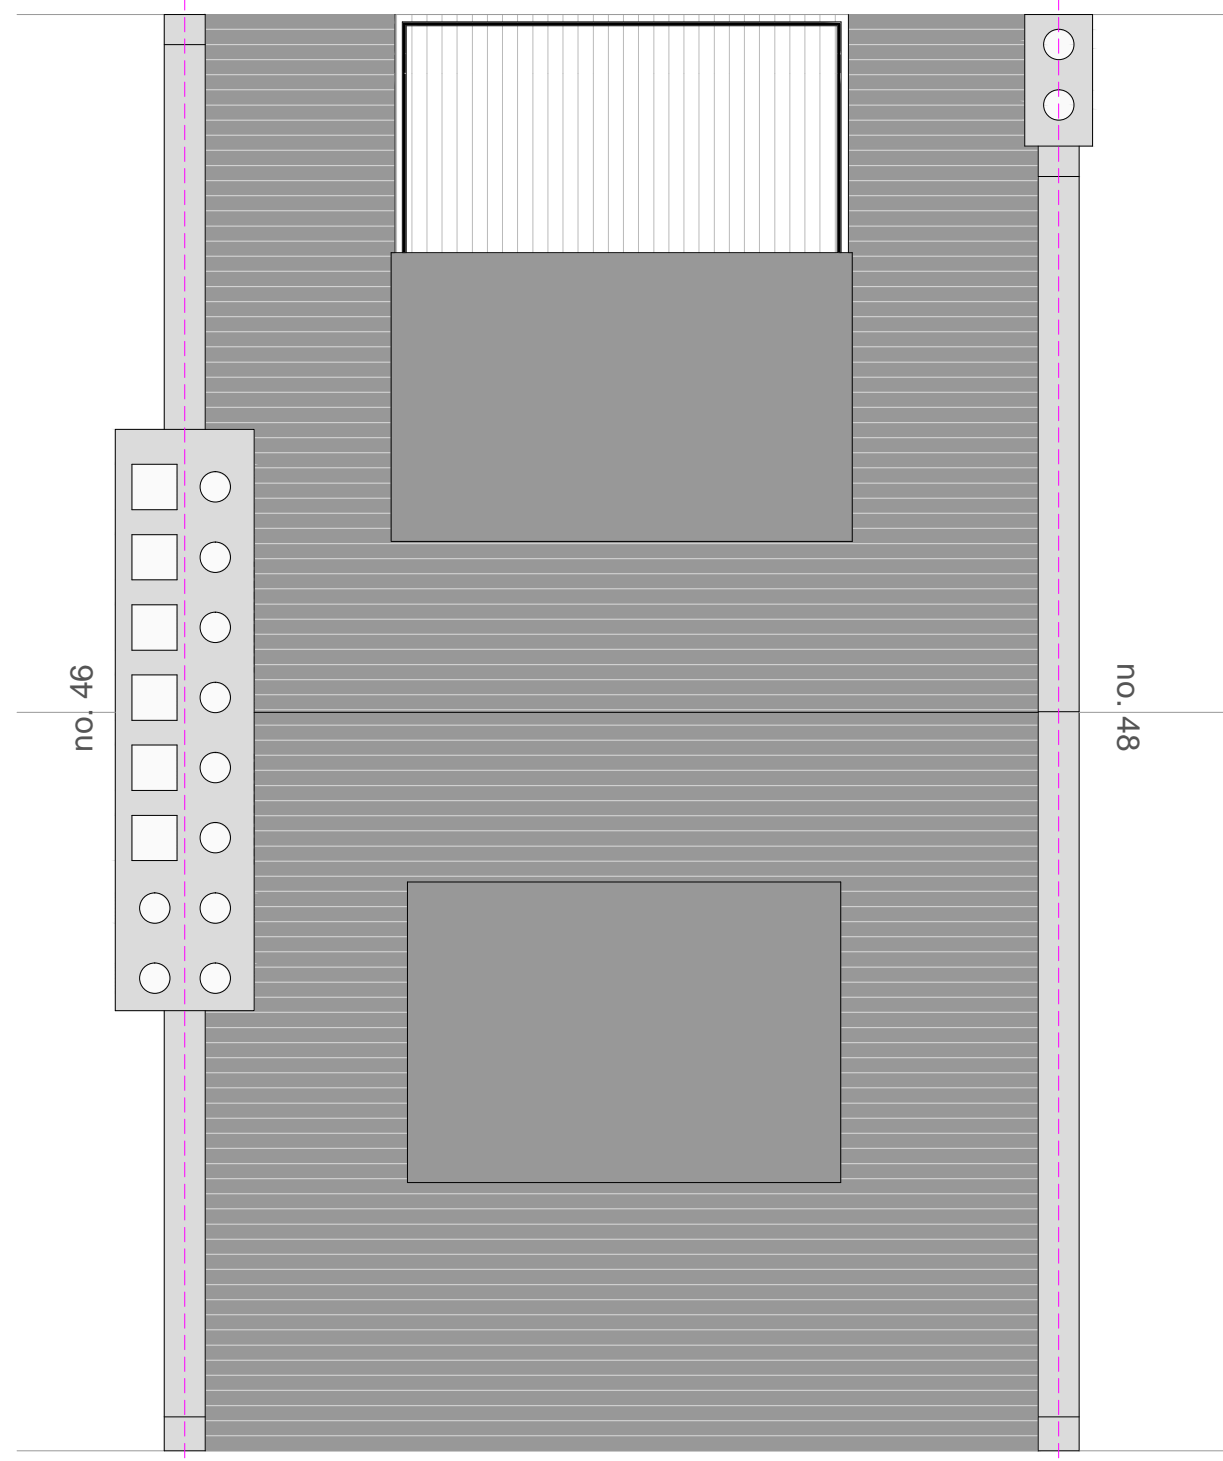

ROOF PLAN
AS PROPOSED

Revision notes:		
Rev:	Date:	Notes:

Drawn by: GC	Applicant: Mr. James Hall 47 Montpellier Grove London NW5 2XG
------------------------	--

Project: 47 Montpellier Grove London NW5 2XG Householder development	Drawing Title / Number: Proposed Upper Floor and Roof Plans # DWG - PRO - 05 (Planning Issue)
---	--

Date: 8 September 2015	Scale @ A3: 1:50
Revision:	

BONNYSTREET PLANNING LIMITED

WWW.TOWNPLANNING.LONDON