


ALTERATIONS TO 3 HONEYBOURNE ROAD, LONDON NW6 1HH FOR IMOGEN AND JAMES STRACHAN  
 BASEMENT PLAN AS PROPOSED

**Scale 1:50 @ A3     Date 27 03 15**

**IAN HAY architects ltd, 11 Halton Road, London N1 2EN, tel 020 7688 1589**

drawing no. **191/11. 23 10 15**

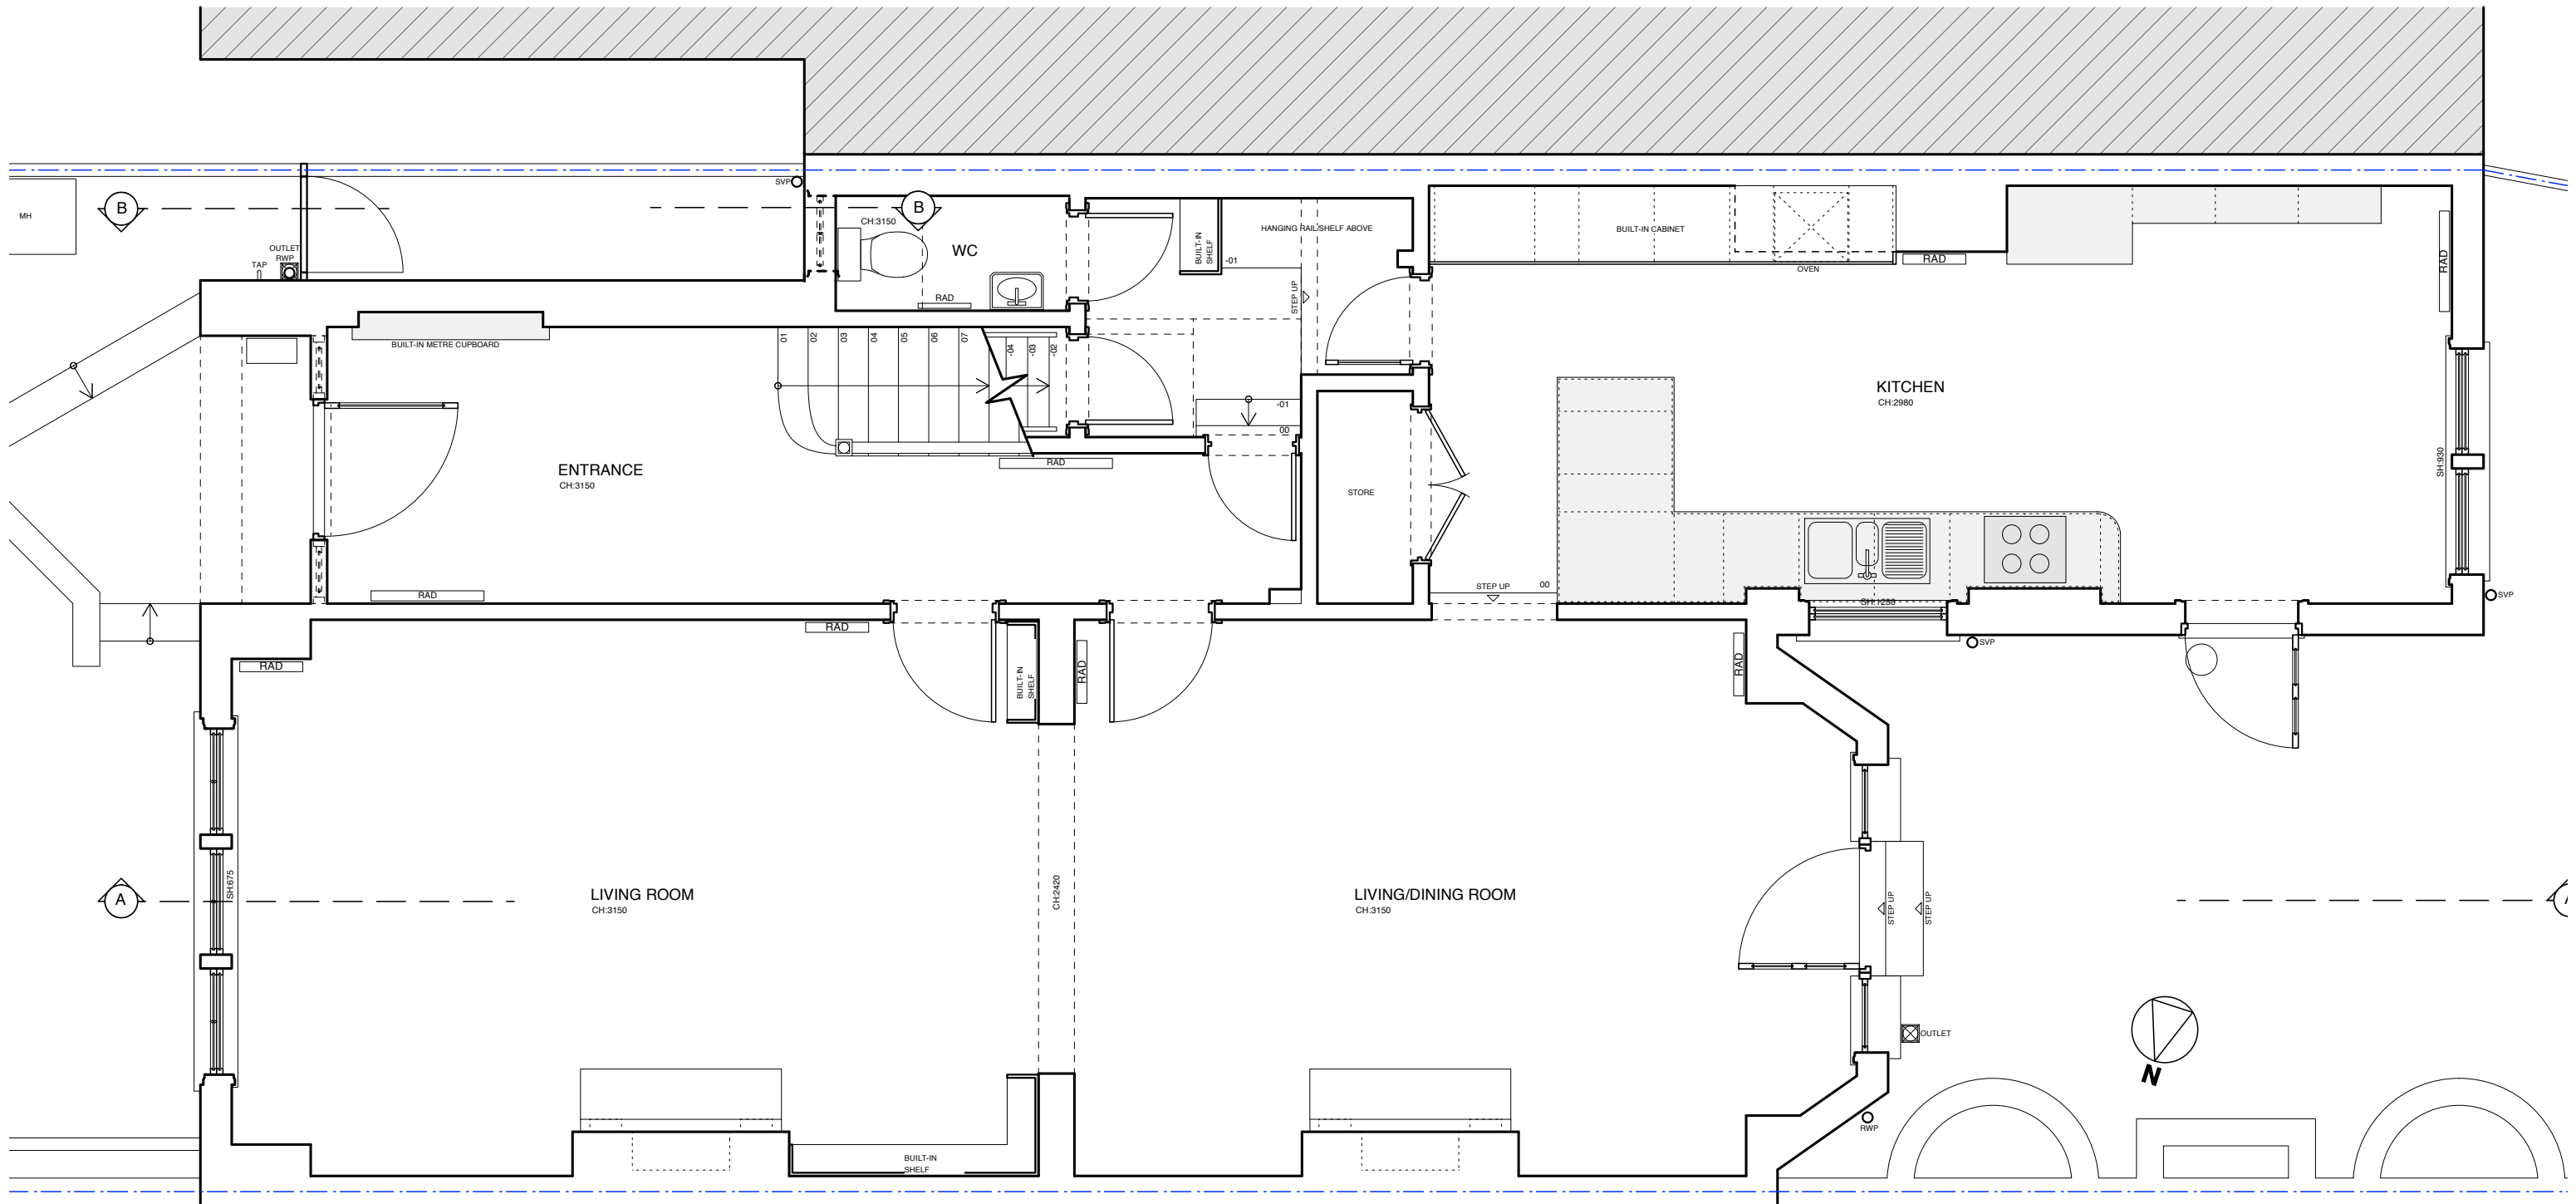

ALTERATIONS TO 3 HONEYBOURNE ROAD, LONDON NW6 1HH FOR IMOGEN AND JAMES STRACHAN  
 GROUND FLOOR PLAN AS PROPOSED


Scale 1:50 @ A3 Date 27 03 15


IAN HAY architects ltd, 11 Halton Road, London N1 2EN, tel 020 7688 1589

drawing no. 191/11. 23 10 15


ALTERATIONS TO 3 HONEYBOURNE ROAD, LONDON NW6 1HH FOR IMOGEN AND JAMES STRACHAN  
FIRST FLOOR PLAN AS PROPOSED  
Scale 1:50 @ A3 Date 27 03 15  
IAN HAY architects ltd, 11 Halton Road, London N1 2EN, tel 020 7688 1589

drawing no. 191/13. 23 10 15

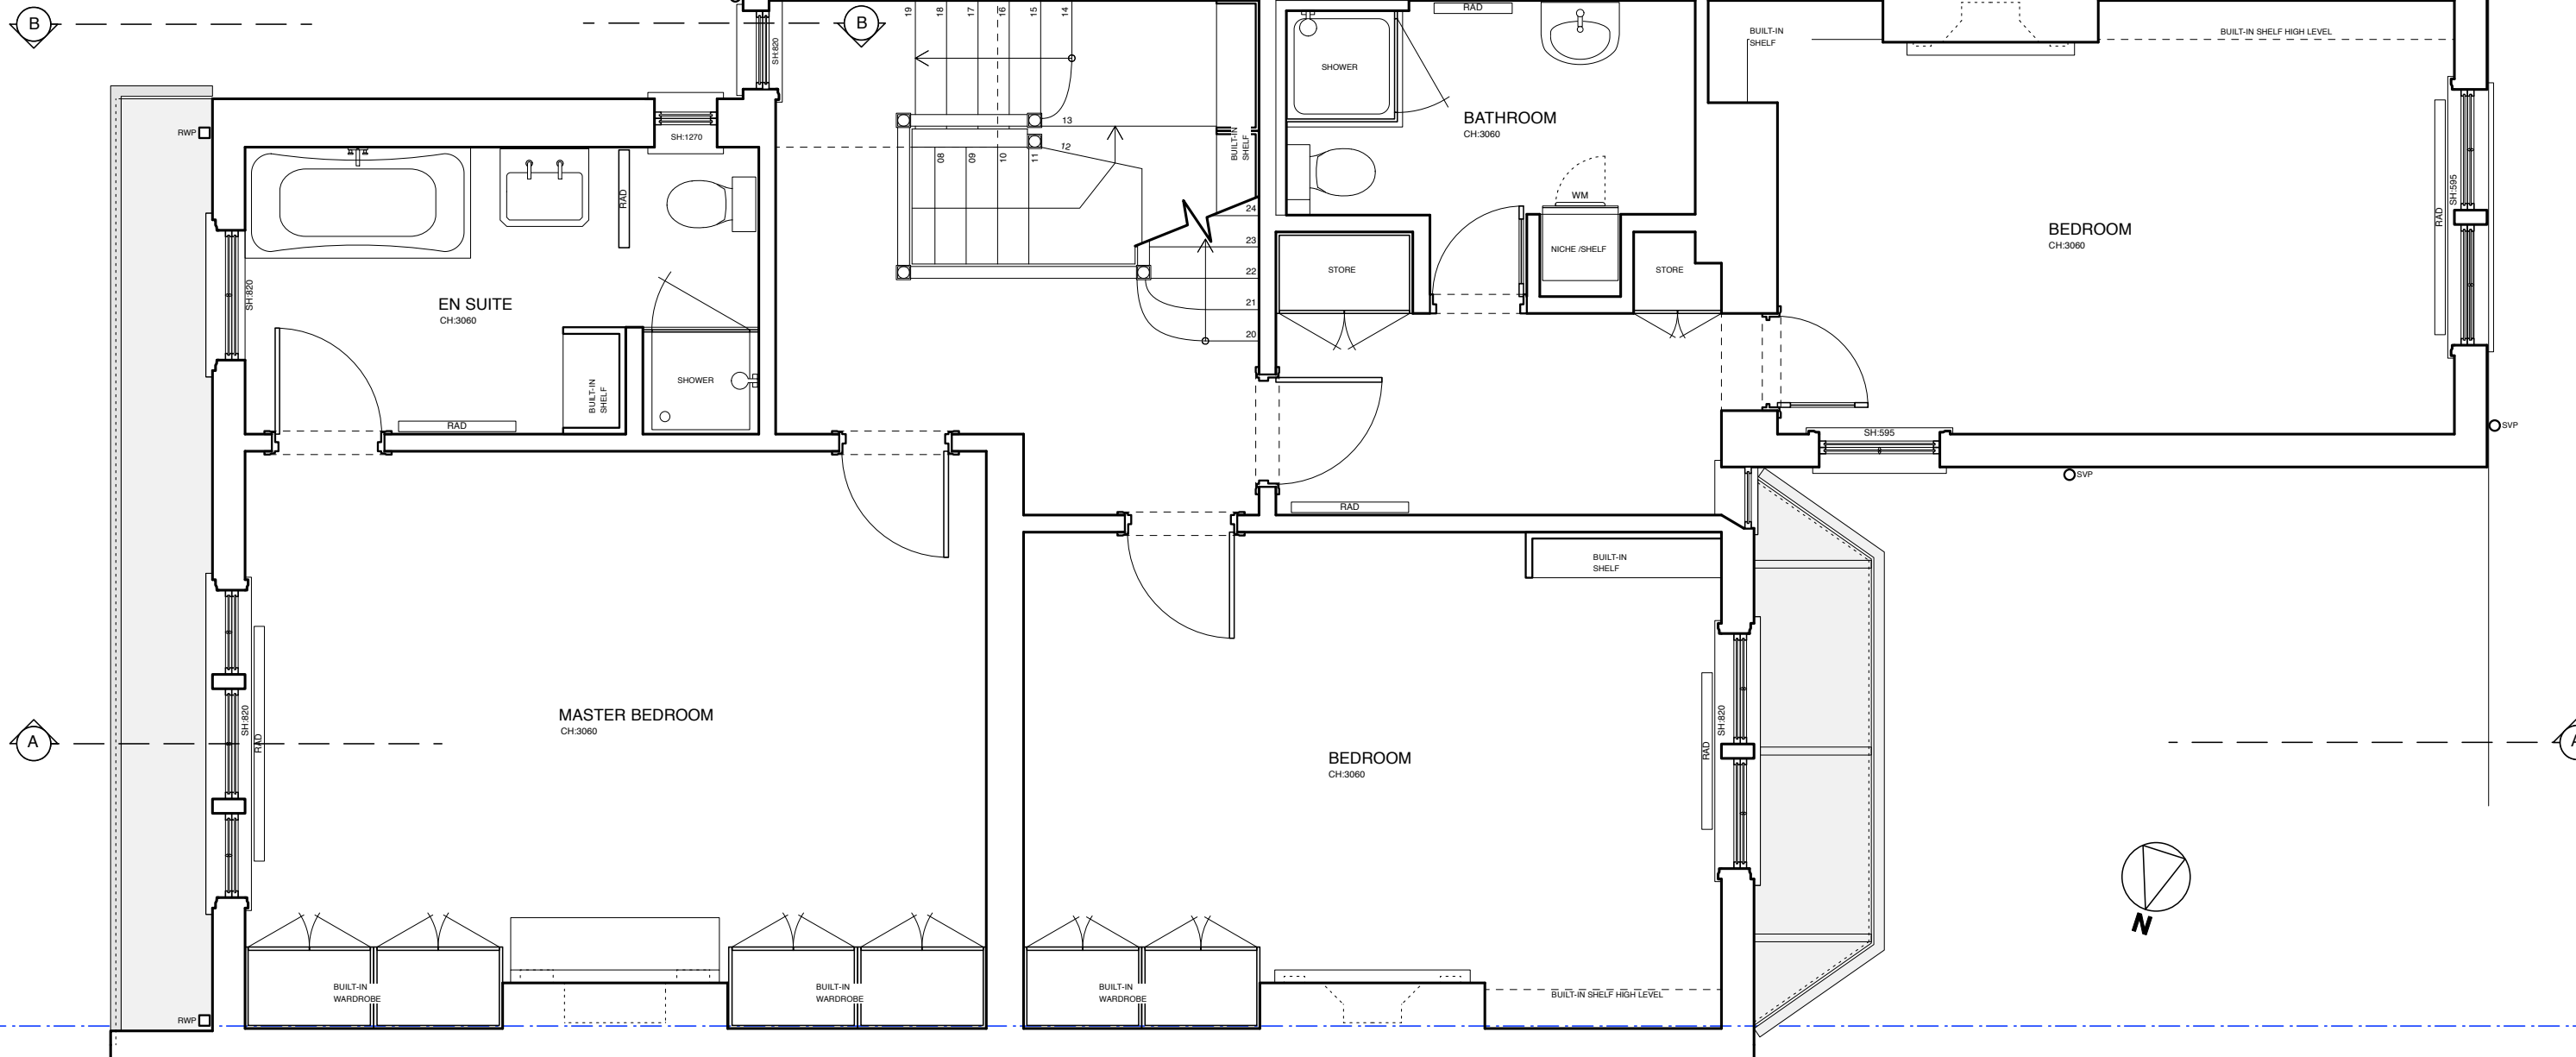

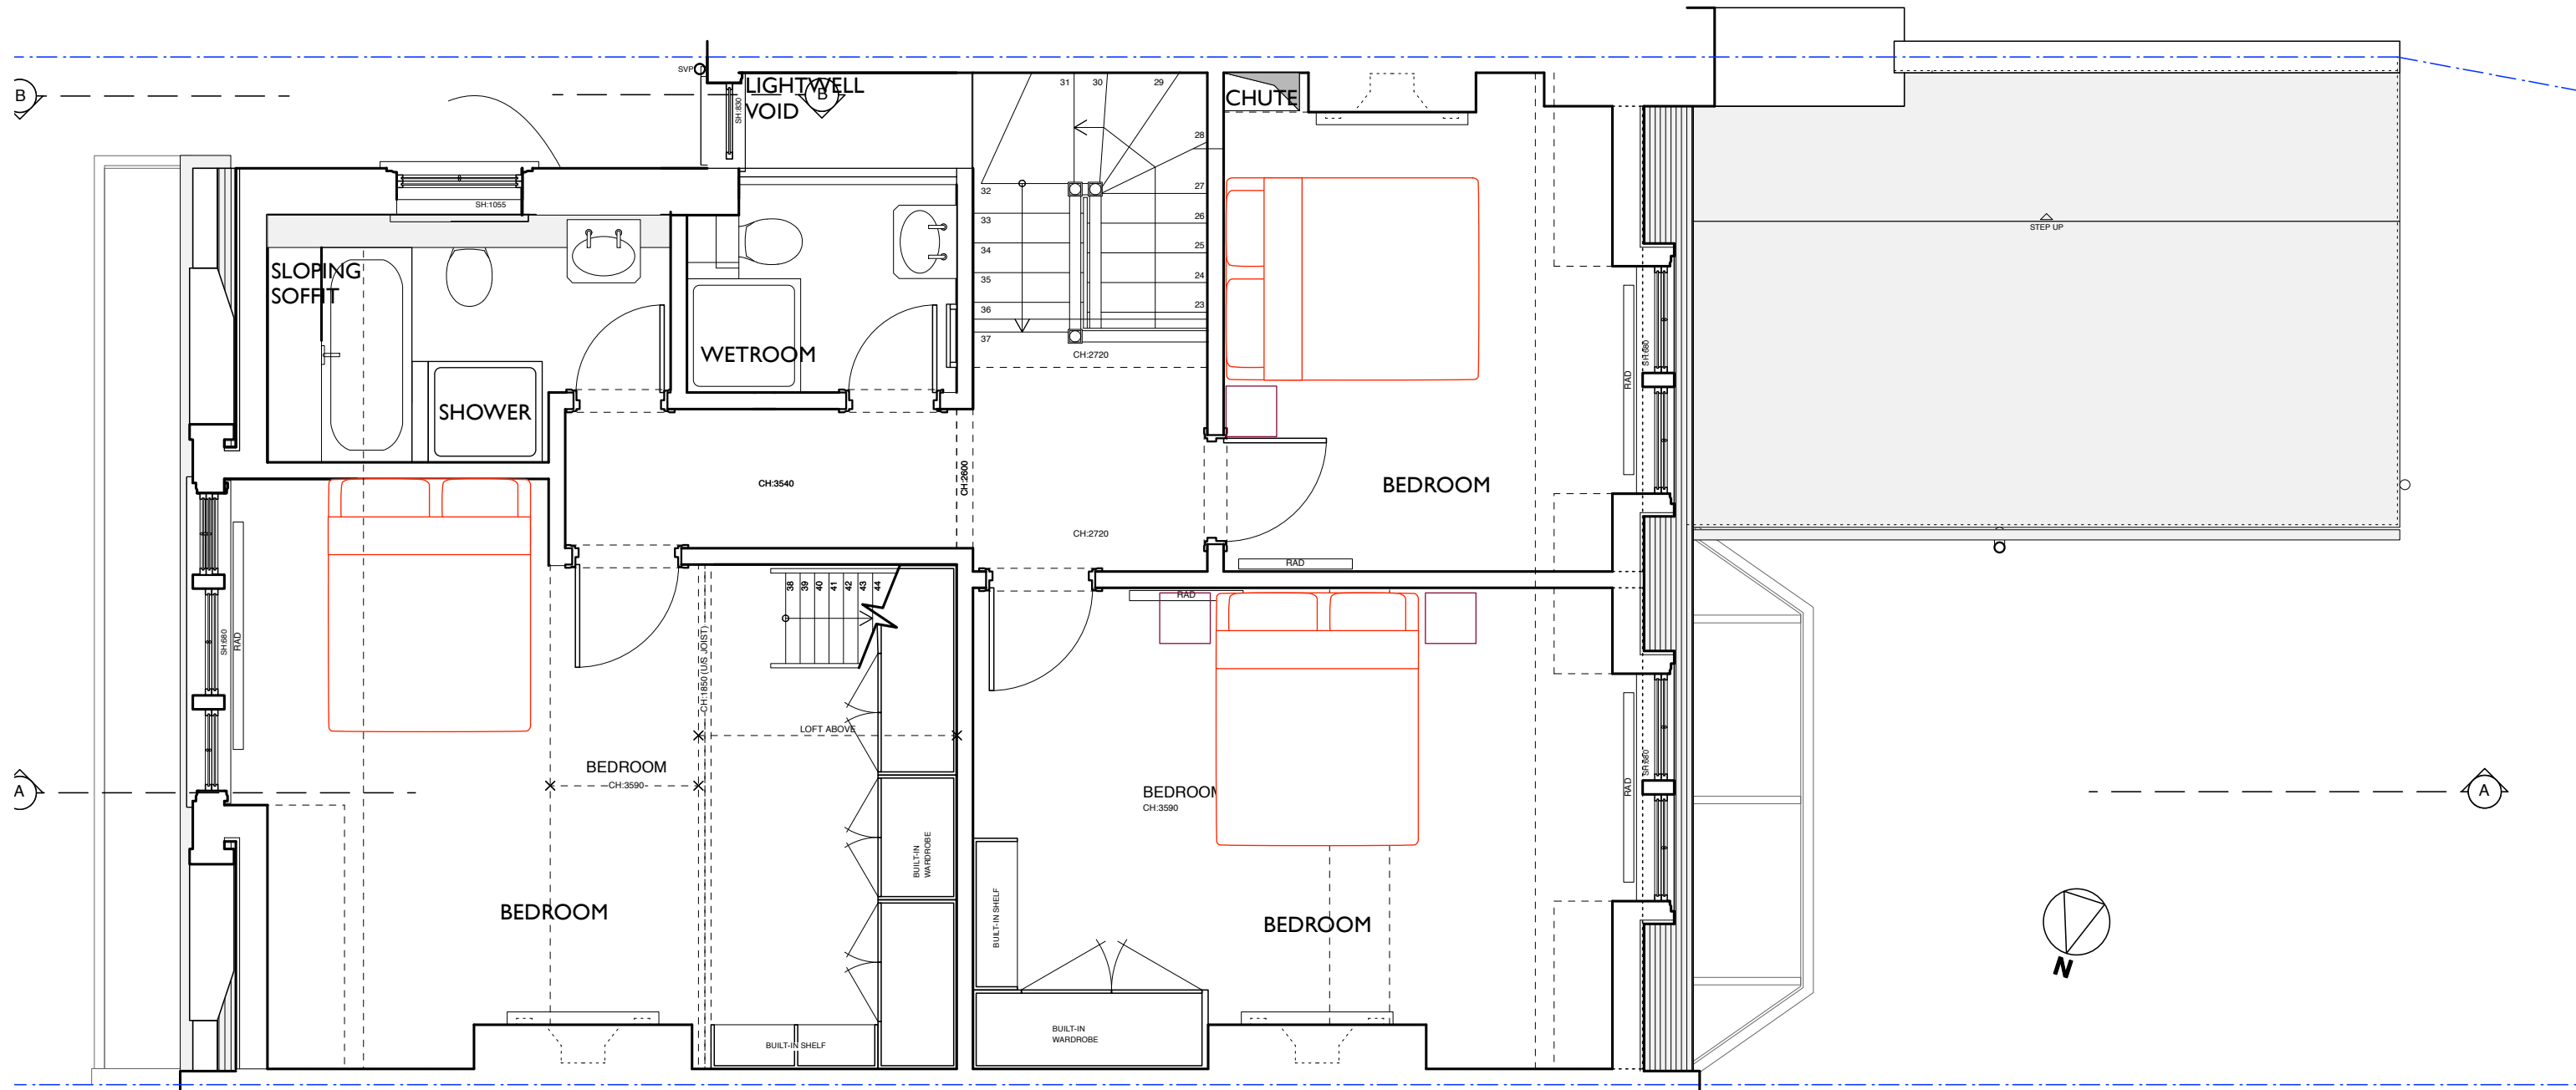


ALTERATIONS TO 3 HONEYBOURNE ROAD, LONDON NW6 1HH FOR IMOGEN AND JAMES STRACHAN  
 SECOND FLOOR PLAN AS PROPOSED  
 Scale 1:50 @ A3 Date 27 03 15  
 IAN HAY architects ltd, 11 Halton Road, London N1 2EN, tel 020 7688 1589  
 drawing no. 191/14.23.10.15

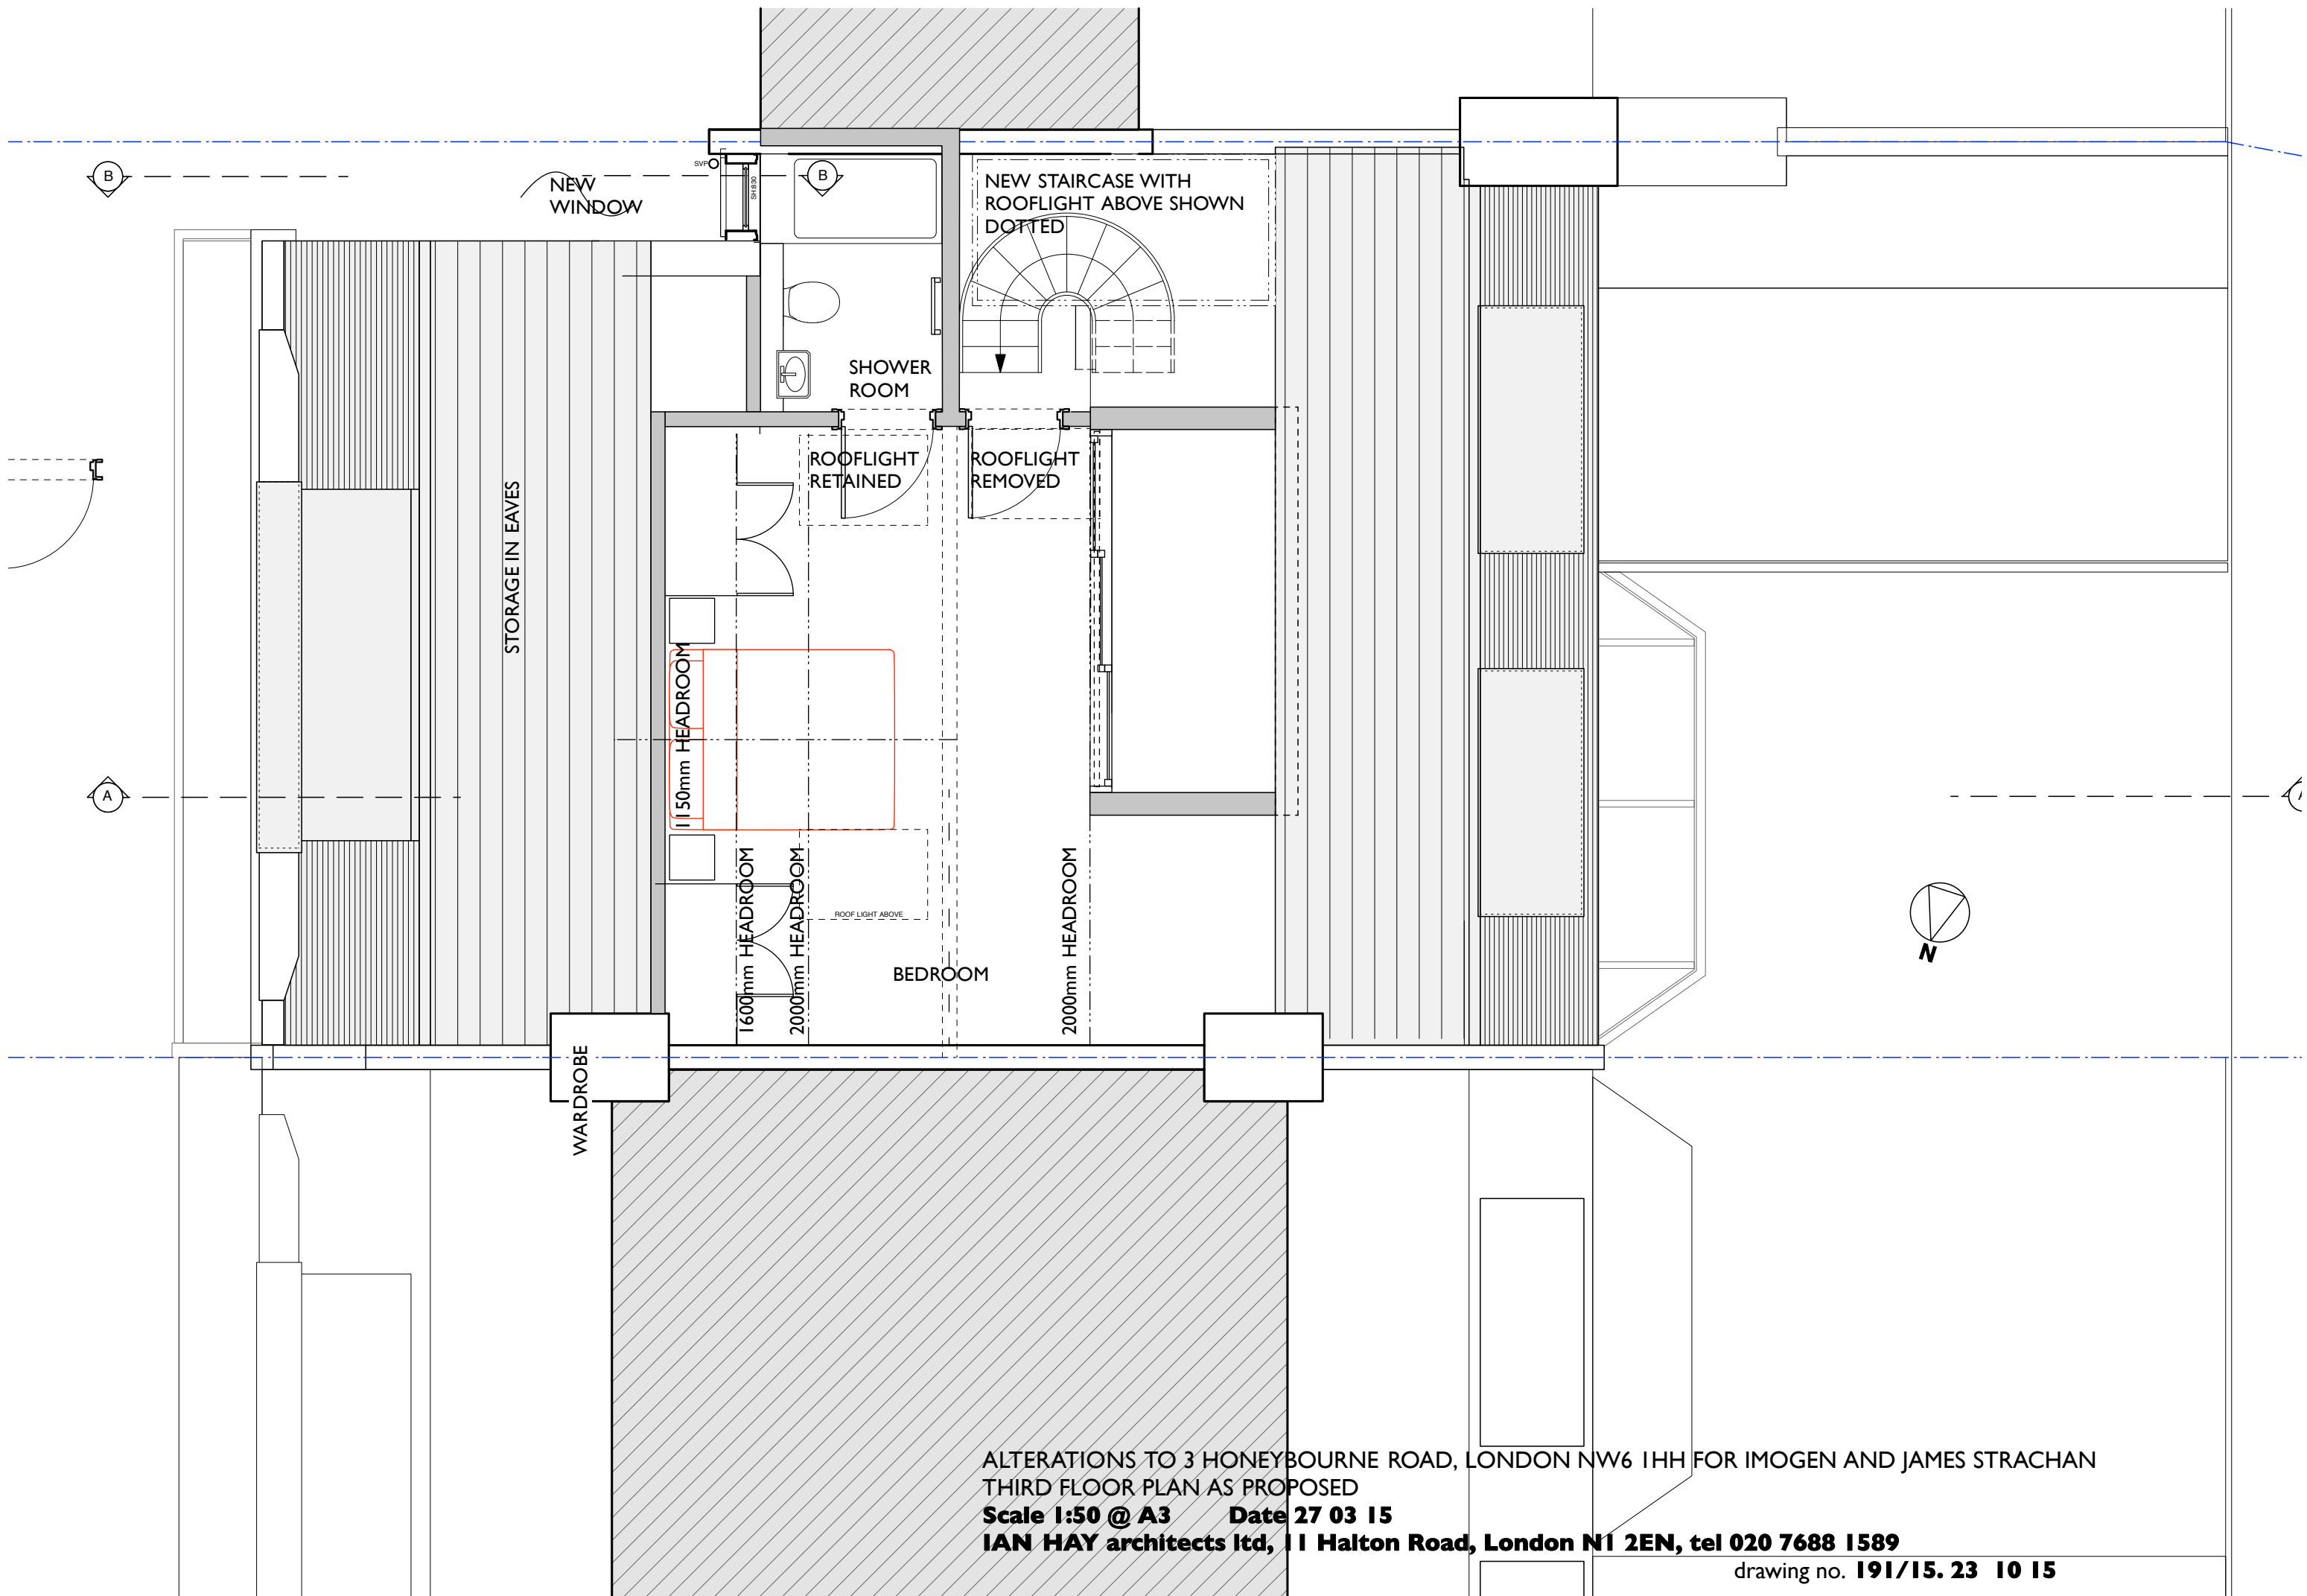

ALTERATIONS TO 3 HONEYBOURNE ROAD, LONDON NW6 1HH FOR IMOGEN AND JAMES STRACHAN  
 THIRD FLOOR PLAN AS PROPOSED  
**Scale 1:50 @ A3    Date 27 03 15**  
**IAN HAY architects ltd, 11 Halton Road, London N1 2EN, tel 020 7688 1589**

drawing no. **191/15. 23 10 15**

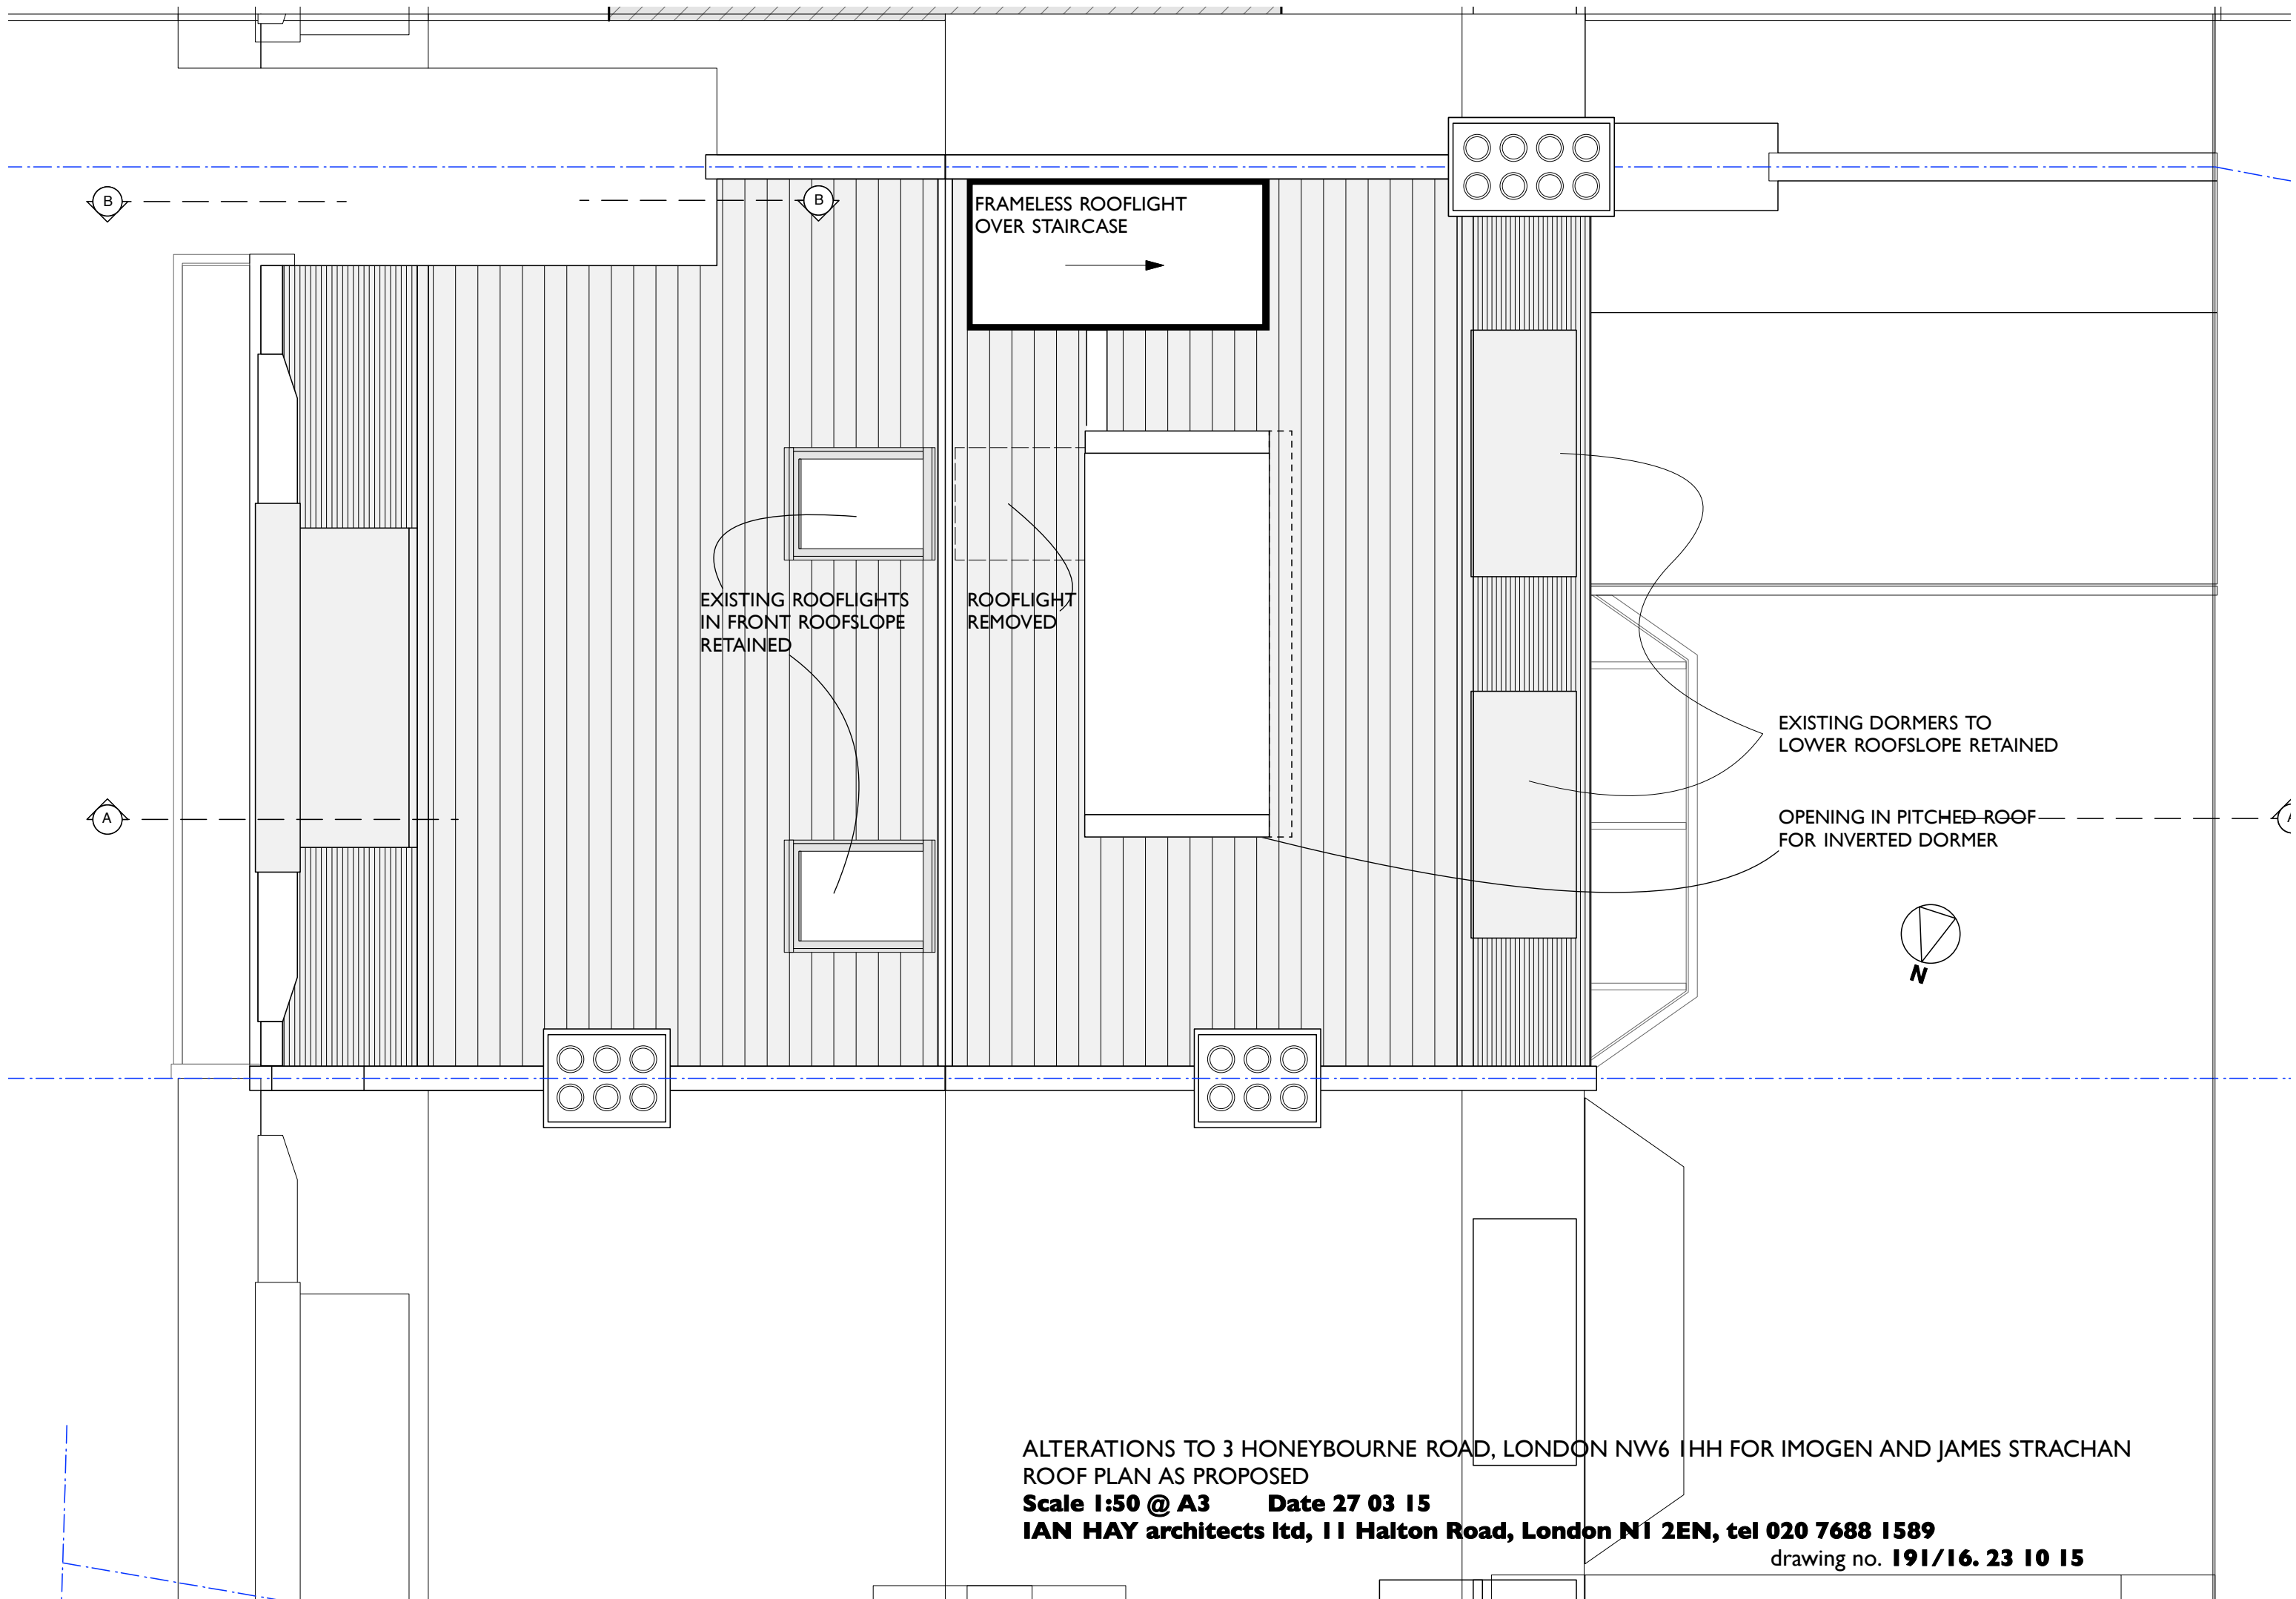


ALTERATIONS TO 3 HONEYBOURNE ROAD, LONDON NW6 1HH FOR IMOGEN AND JAMES STRACHAN  
 ROOF PLAN AS PROPOSED

Scale 1:50 @ A3 Date 27 03 15

IAN HAY architects ltd, 11 Halton Road, London N1 2EN, tel 020 7688 1589

drawing no. 191/16. 23 10 15

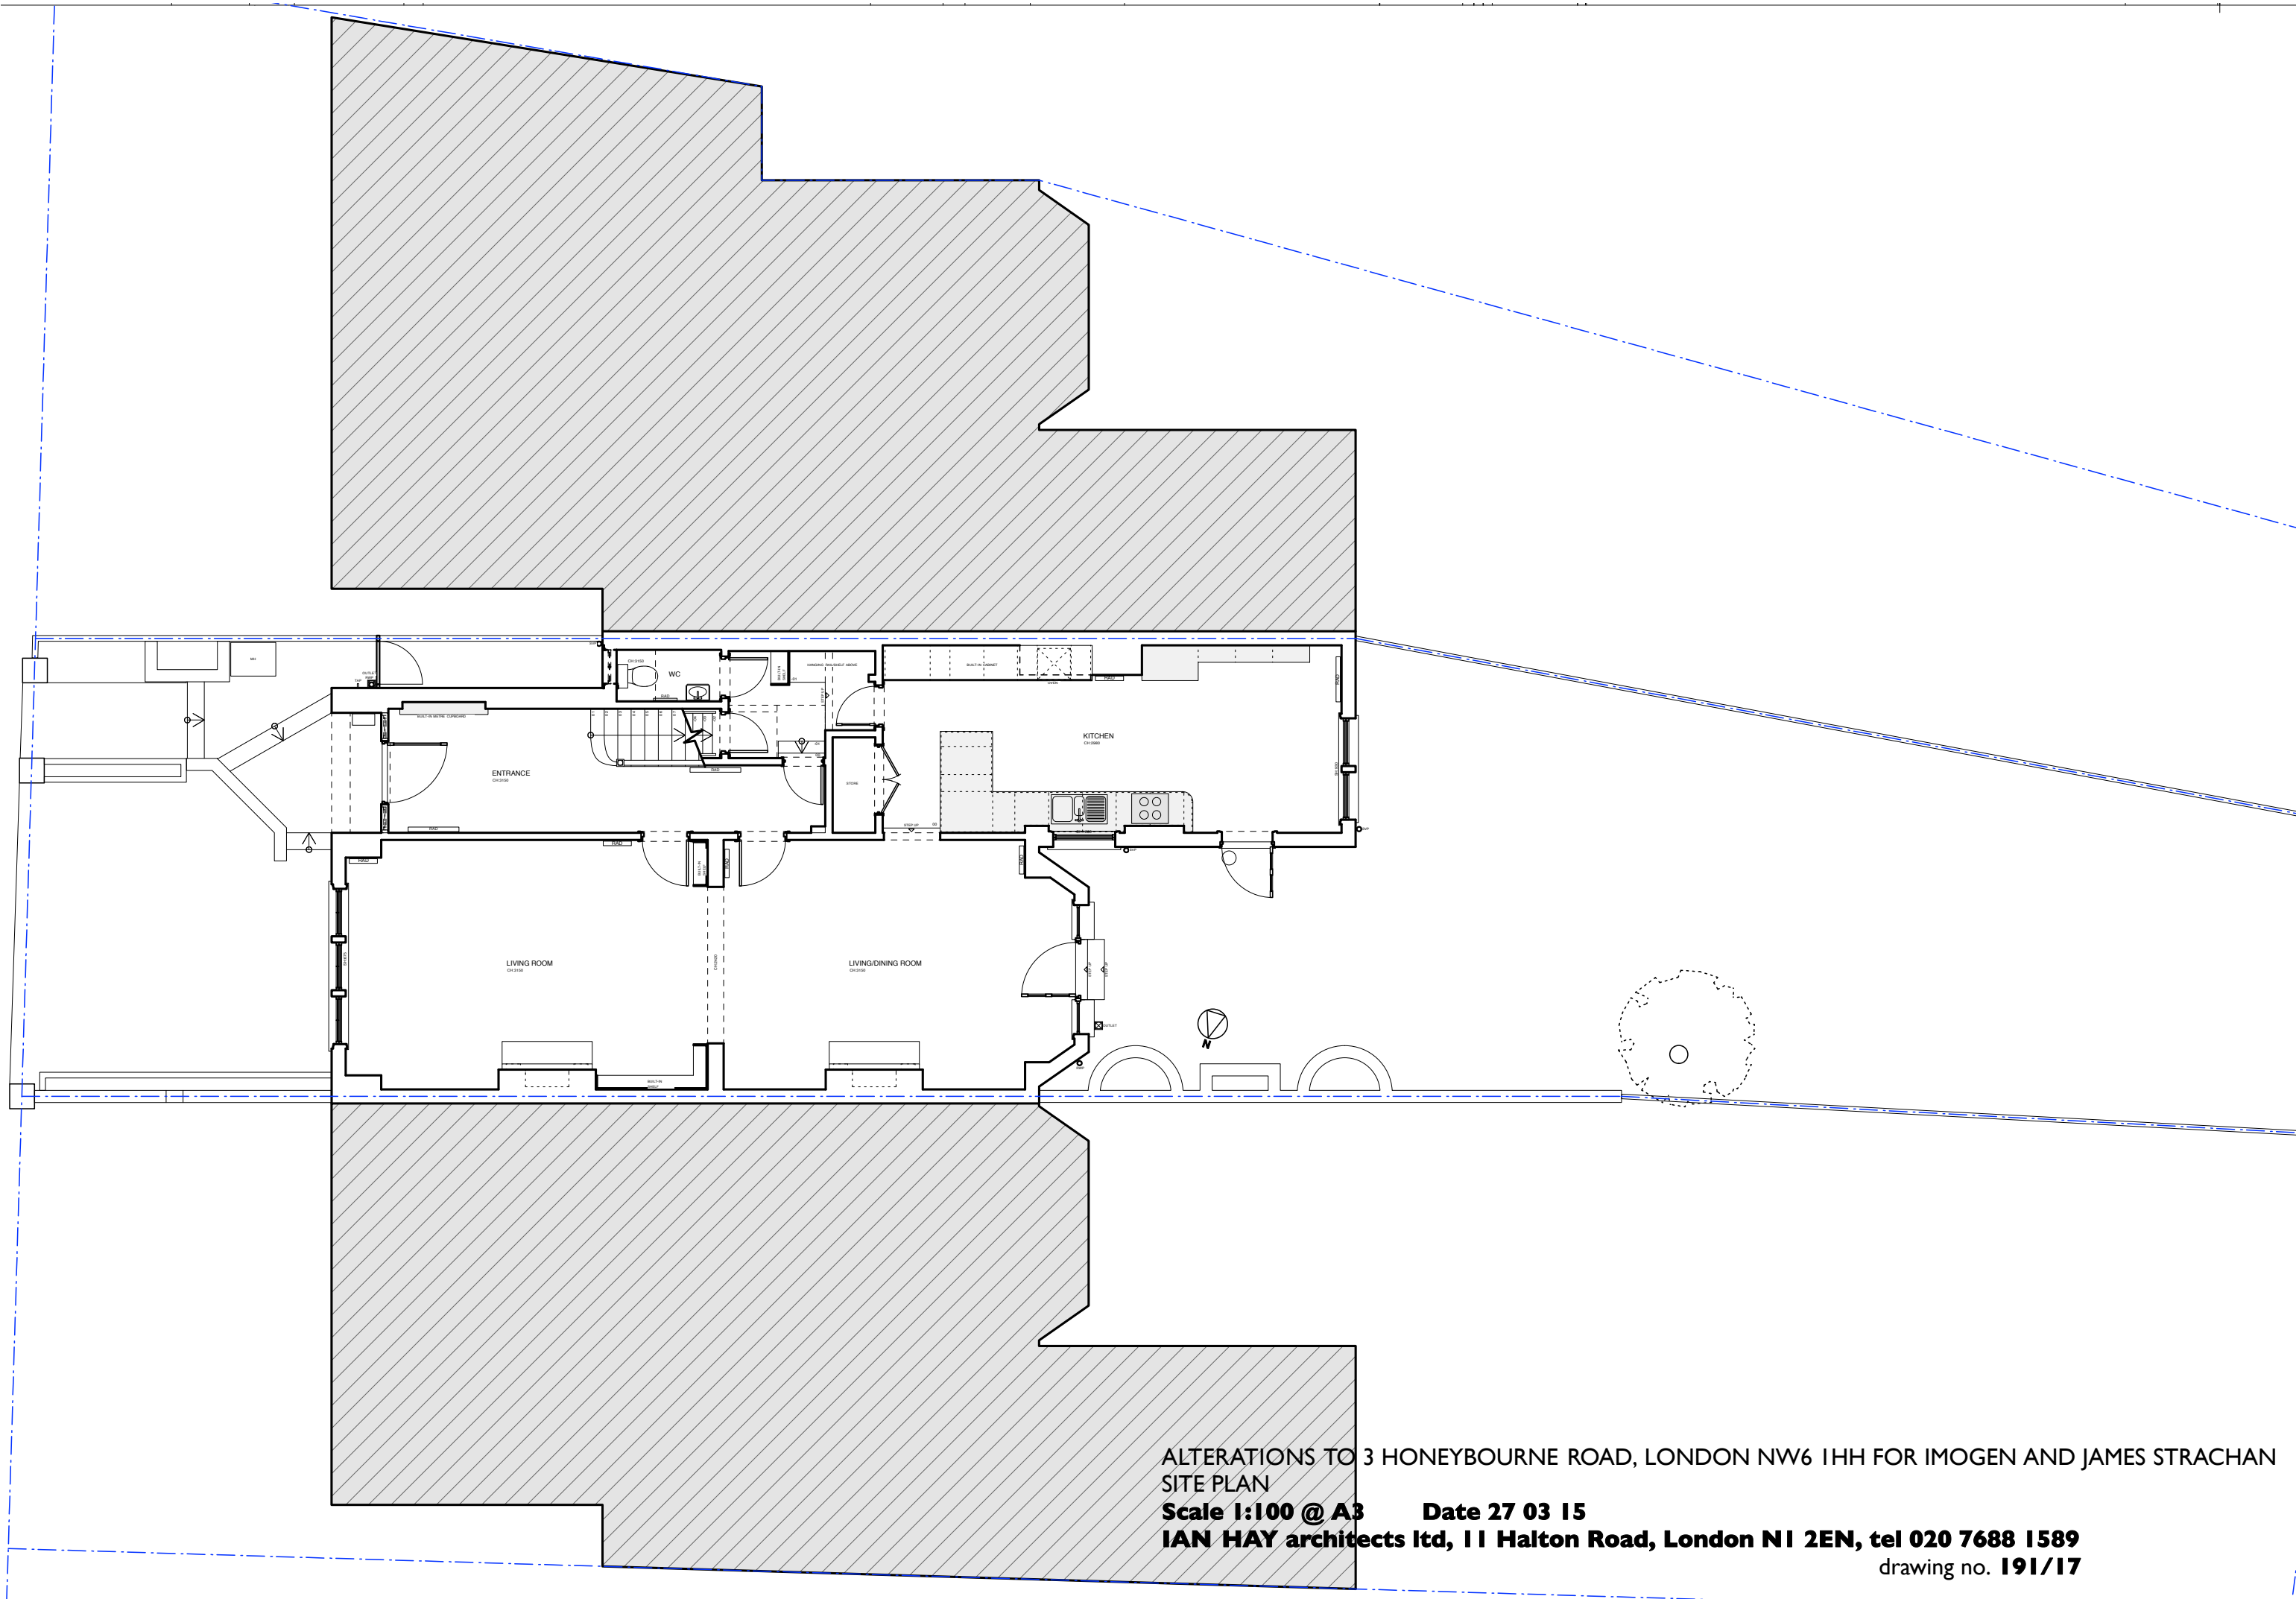

ALTERATIONS TO 3 HONEYBOURNE ROAD, LONDON NW6 1HH FOR IMOGEN AND JAMES STRACHAN  
SITE PLAN  
Scale 1:100 @ A3      Date 27 03 15  
IAN HAY architects ltd, 11 Halton Road, London N1 2EN, tel 020 7688 1589  
drawing no. 191/17




ALTERATIONS TO 3 HONEYBOURNE ROAD, LONDON NW6 1HH FOR IMOGEN AND JAMES STRACHAN  
REAR ELEVATION AS PROPOSED

**Scale 1:100 @ A3     Date 27 03 15**

**IAN HAY architects ltd, 11 Halton Road, London N1 2EN, tel 020 7688 1589**

drawing no. **191/18. 23 10 15**



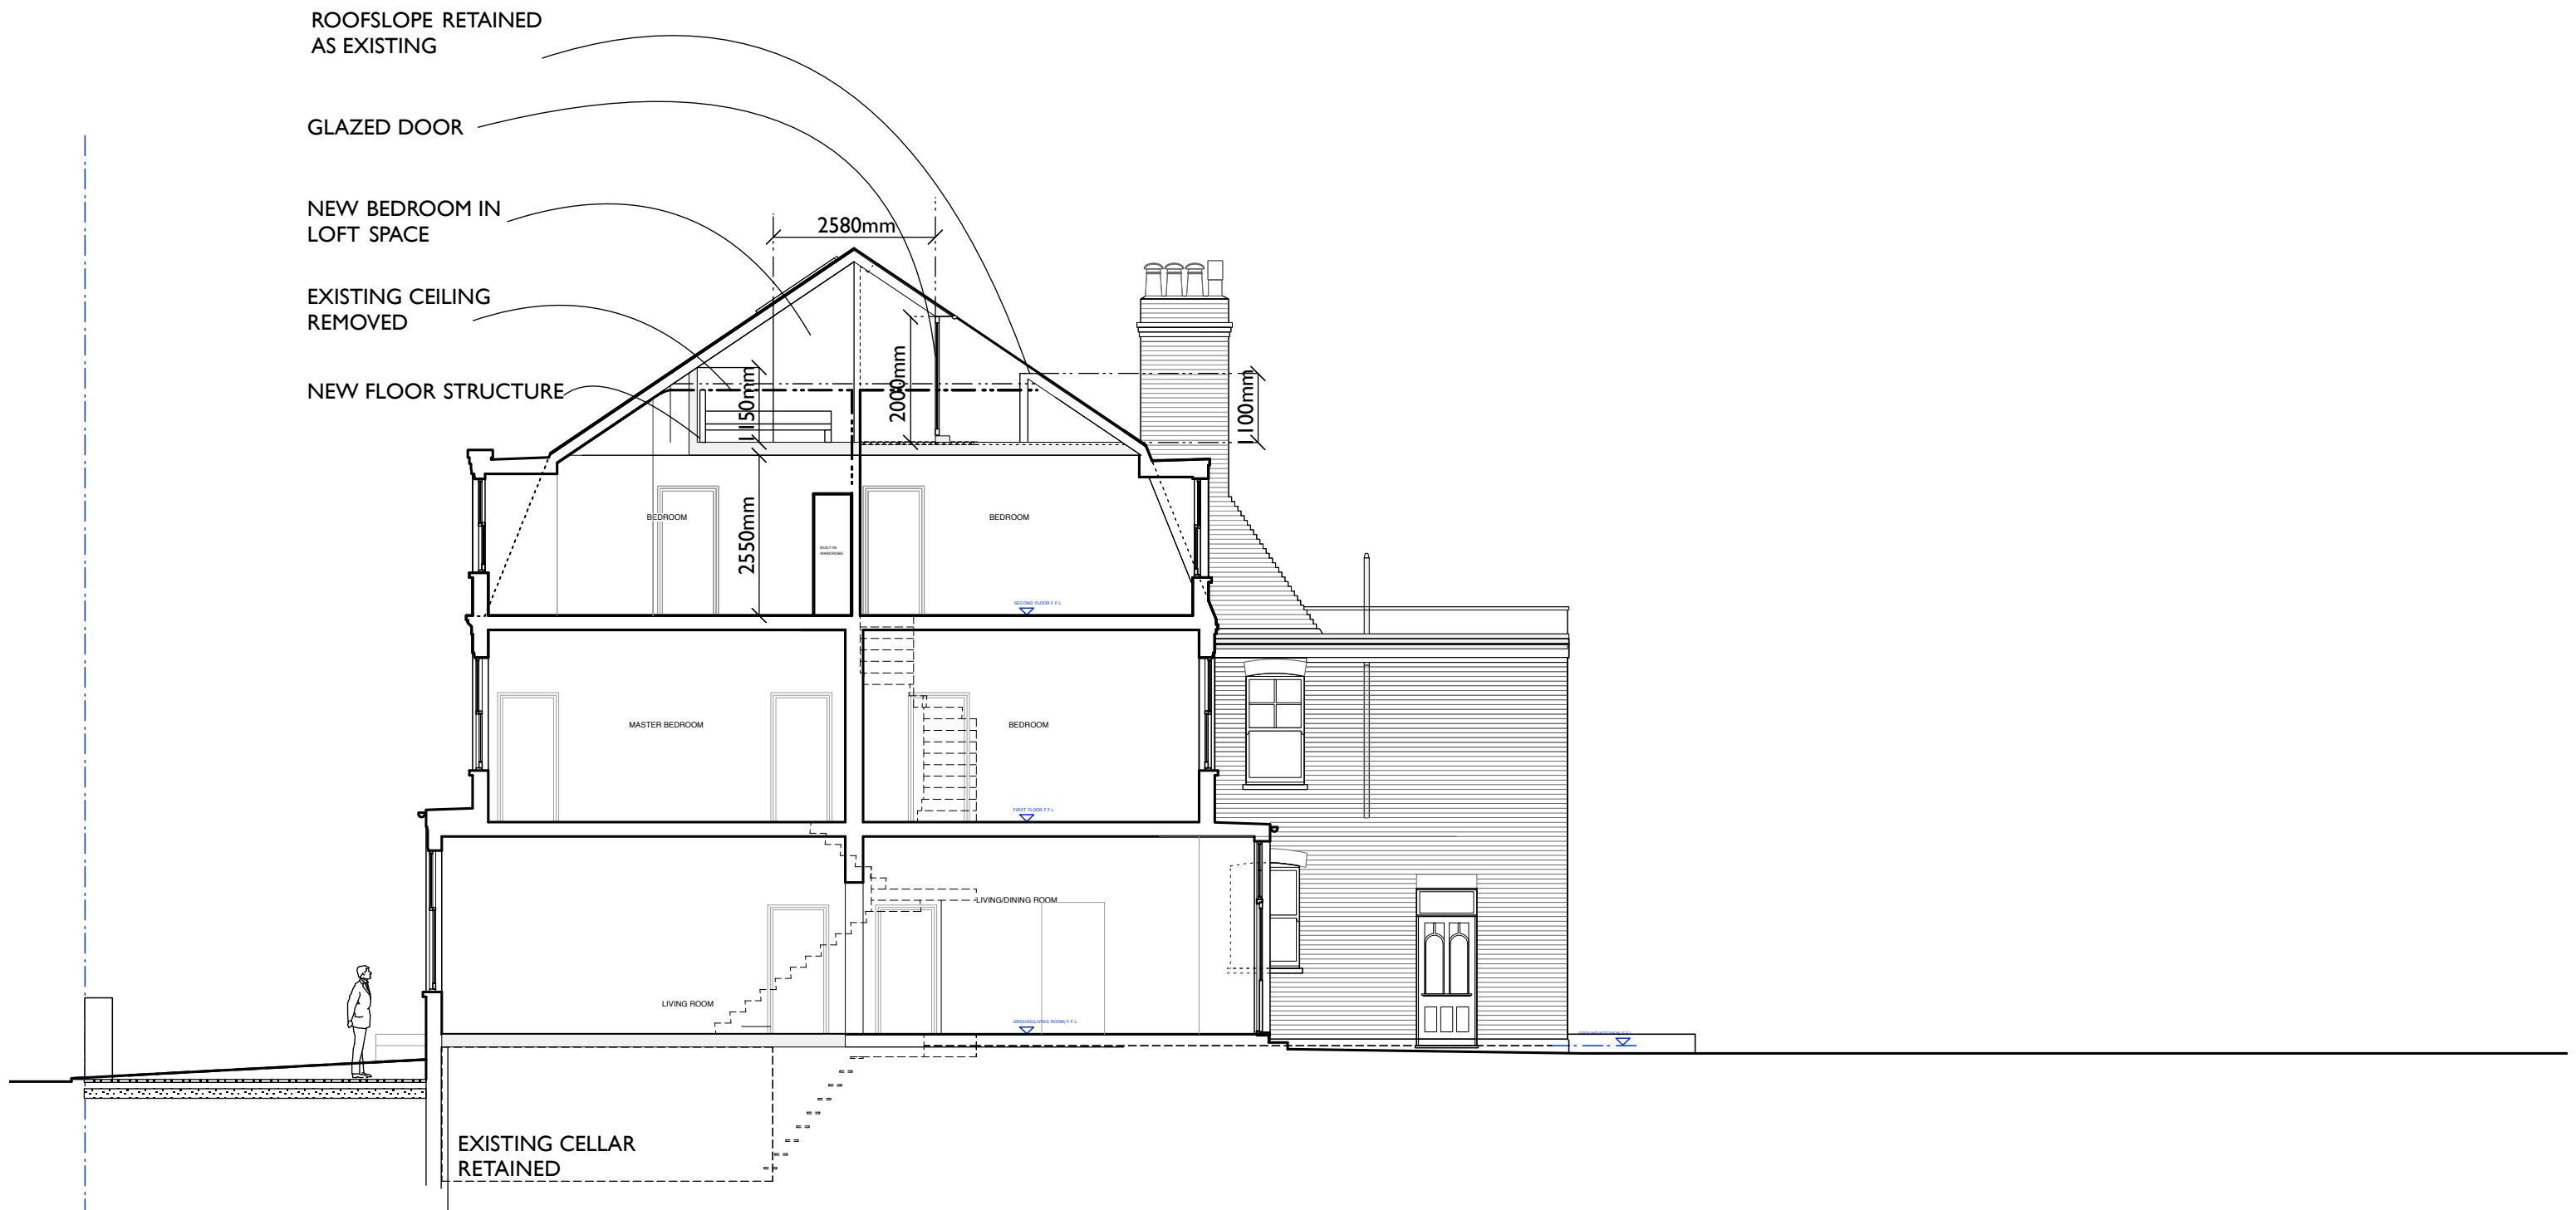

ALTERATIONS TO 3 HONEYBOURNE ROAD, LONDON NW6 1HH FOR IMOGEN AND JAMES STRACHAN  
SECTION AS PROPOSED

Scale 1:100 @ A3 Date 27 03 15

IAN HAY architects ltd, 11 Halton Road, London N1 2EN, tel 020 7688 1589

drawing no. 191/19. 23 10 15



ALTERATIONS TO 3 HONEYBOURNE ROAD, LONDON NW6 1HH FOR IMOGEN AND JAMES STRACHAN  
 FRONT ELEVATION AS PROPOSED

Scale 1:100 @ A3 Date 27 03 15

IAN HAY architects ltd, 11 Halton Road, London N1 2EN, tel 020 7688 1589

drawing no. 191/20. 23 10 15