


REAR ELEVATION



SECTION A-A

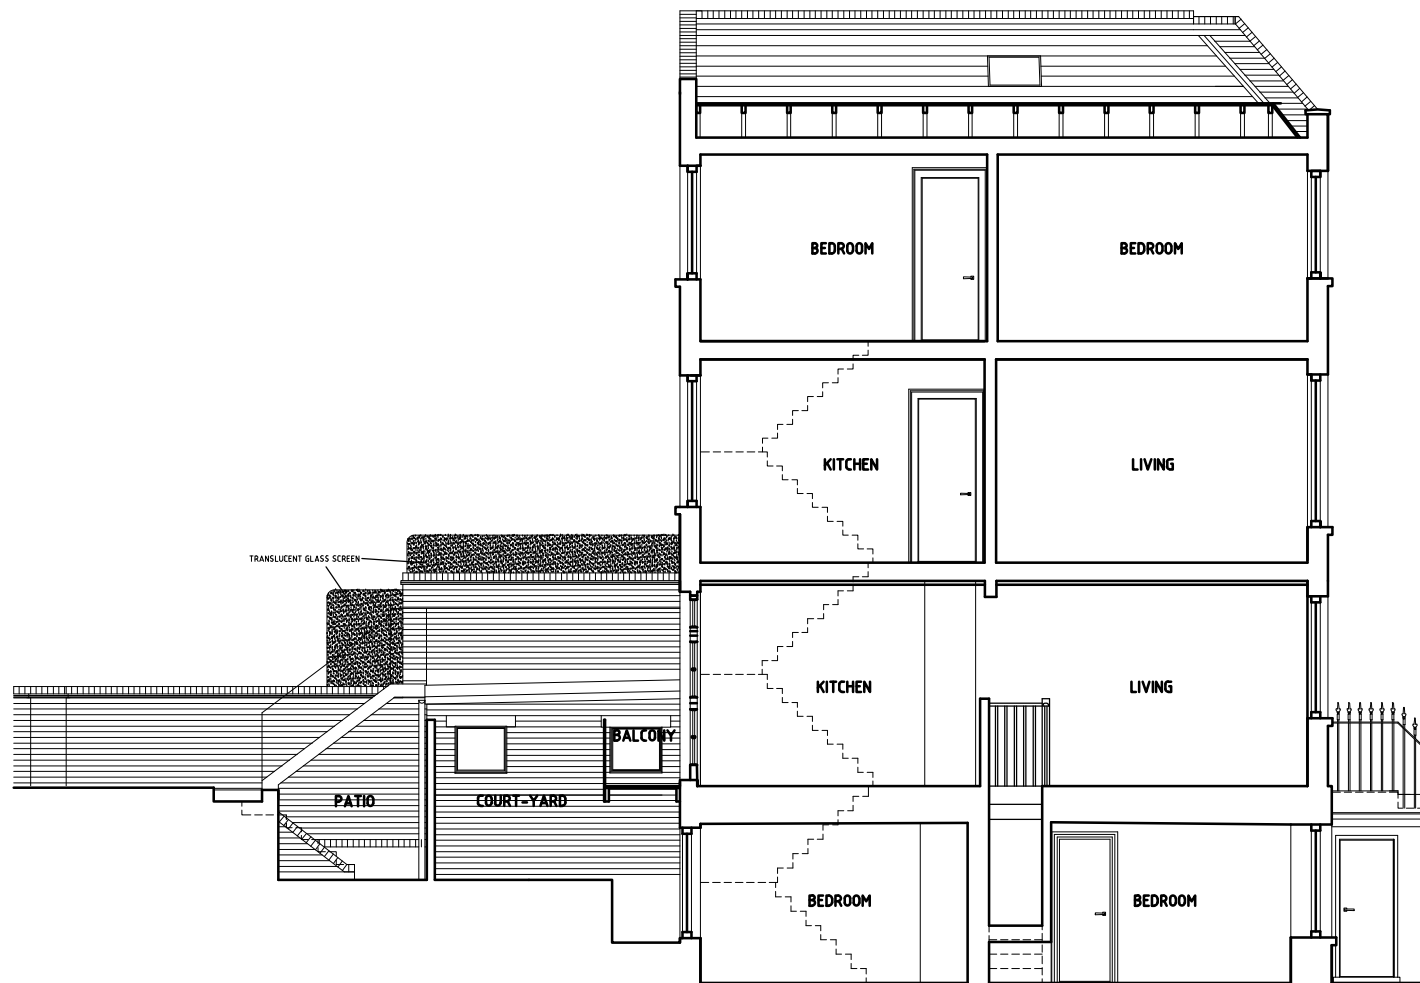

FRONT ELEVATION

AMENDMENTS

A	TERRACE SCREEN ADDED	06-15 NRLT
B	TERRACE SCREEN ADJUSTED AND NEW LOW TERRACE SCREEN ADDED ALONG TOP OF WALL TO PLANNERS REQUIREMENTS	06-15 NRLT
C	ADJUSTMENTS TO CLIENT REQUIREMENTS	07-15 NRLT

- D
- E
- F
- G
- H
- J
- K
- L

TGN ARCHITECTS LTD 
 LINTON HOUSE
 39-51 HIGHGATE ROAD
 LONDON N6 5RS
 T - 020 7428 7778
 F - 020 7428 7779
 E - Nick.Tinson@TGNArch.co.uk

CONTRACT
133 ARLINGTON ROAD, NW1

DRAWING
PROPOSED ELEVATIONS AND SECTION AA

SCALE	1:100	DATE	02-15
DRAWN BY	NRLT	CHECKED	

DRAWING No.
1505 | P | 2 c