


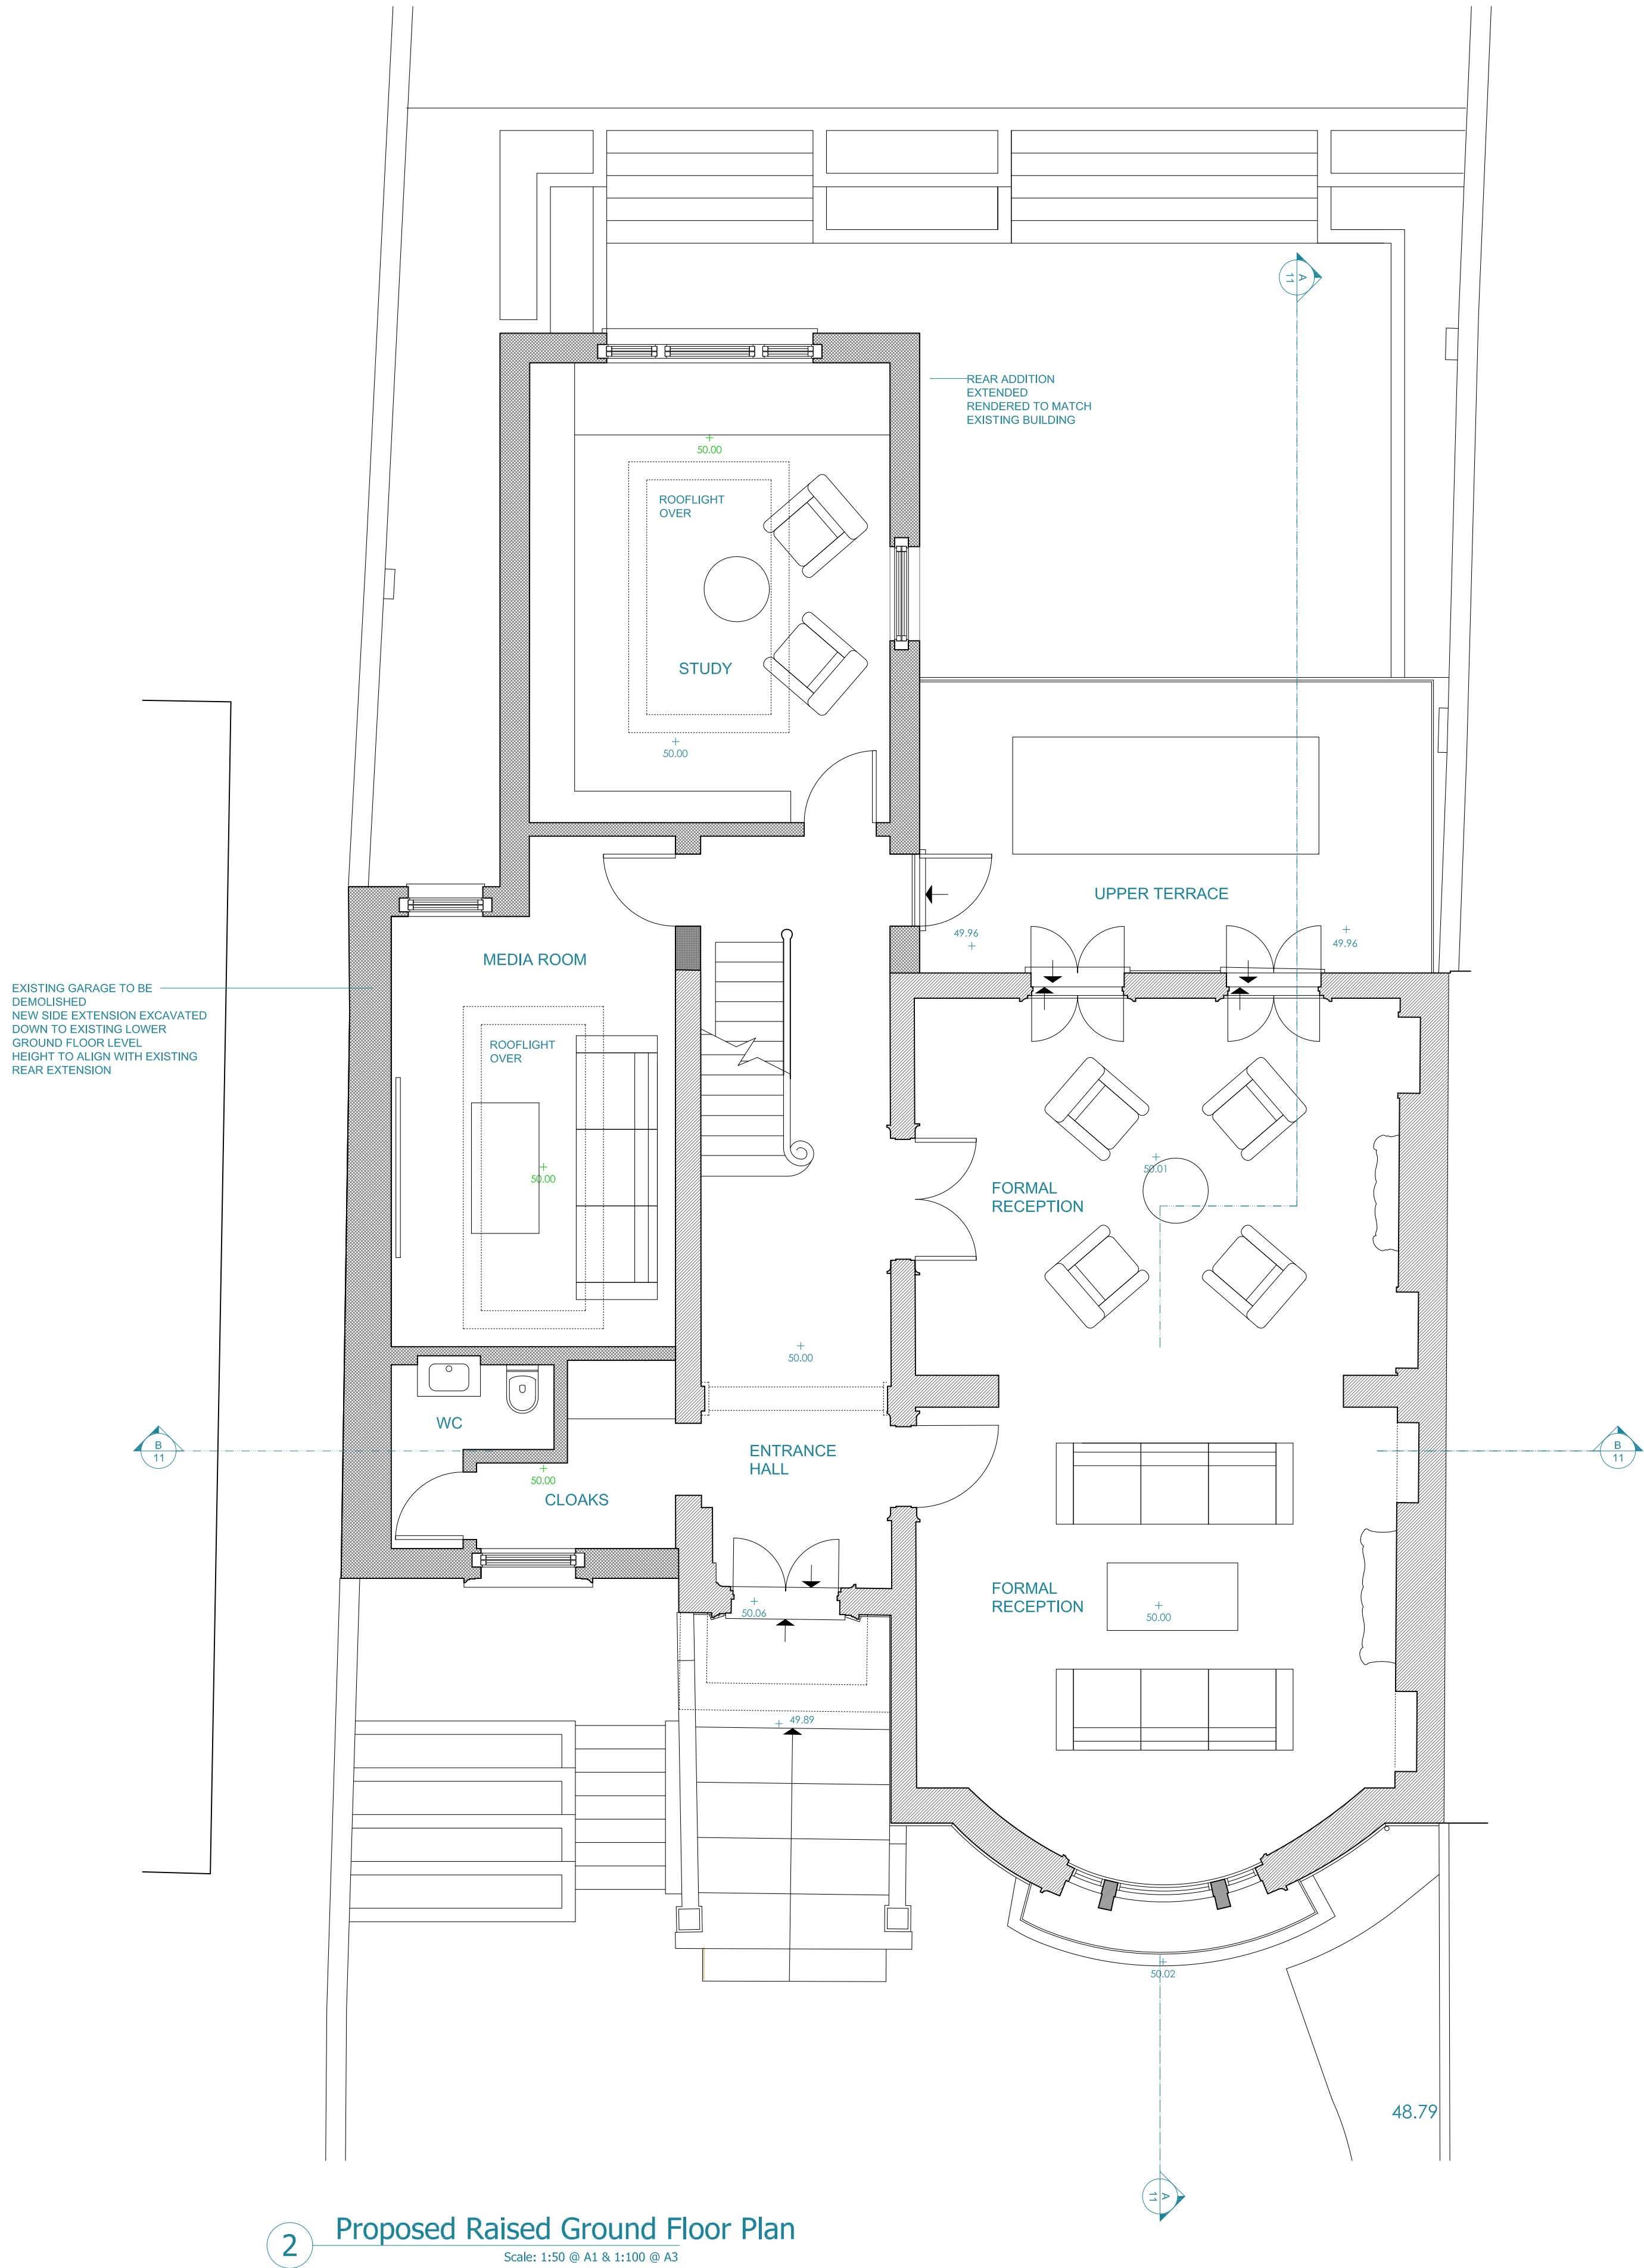


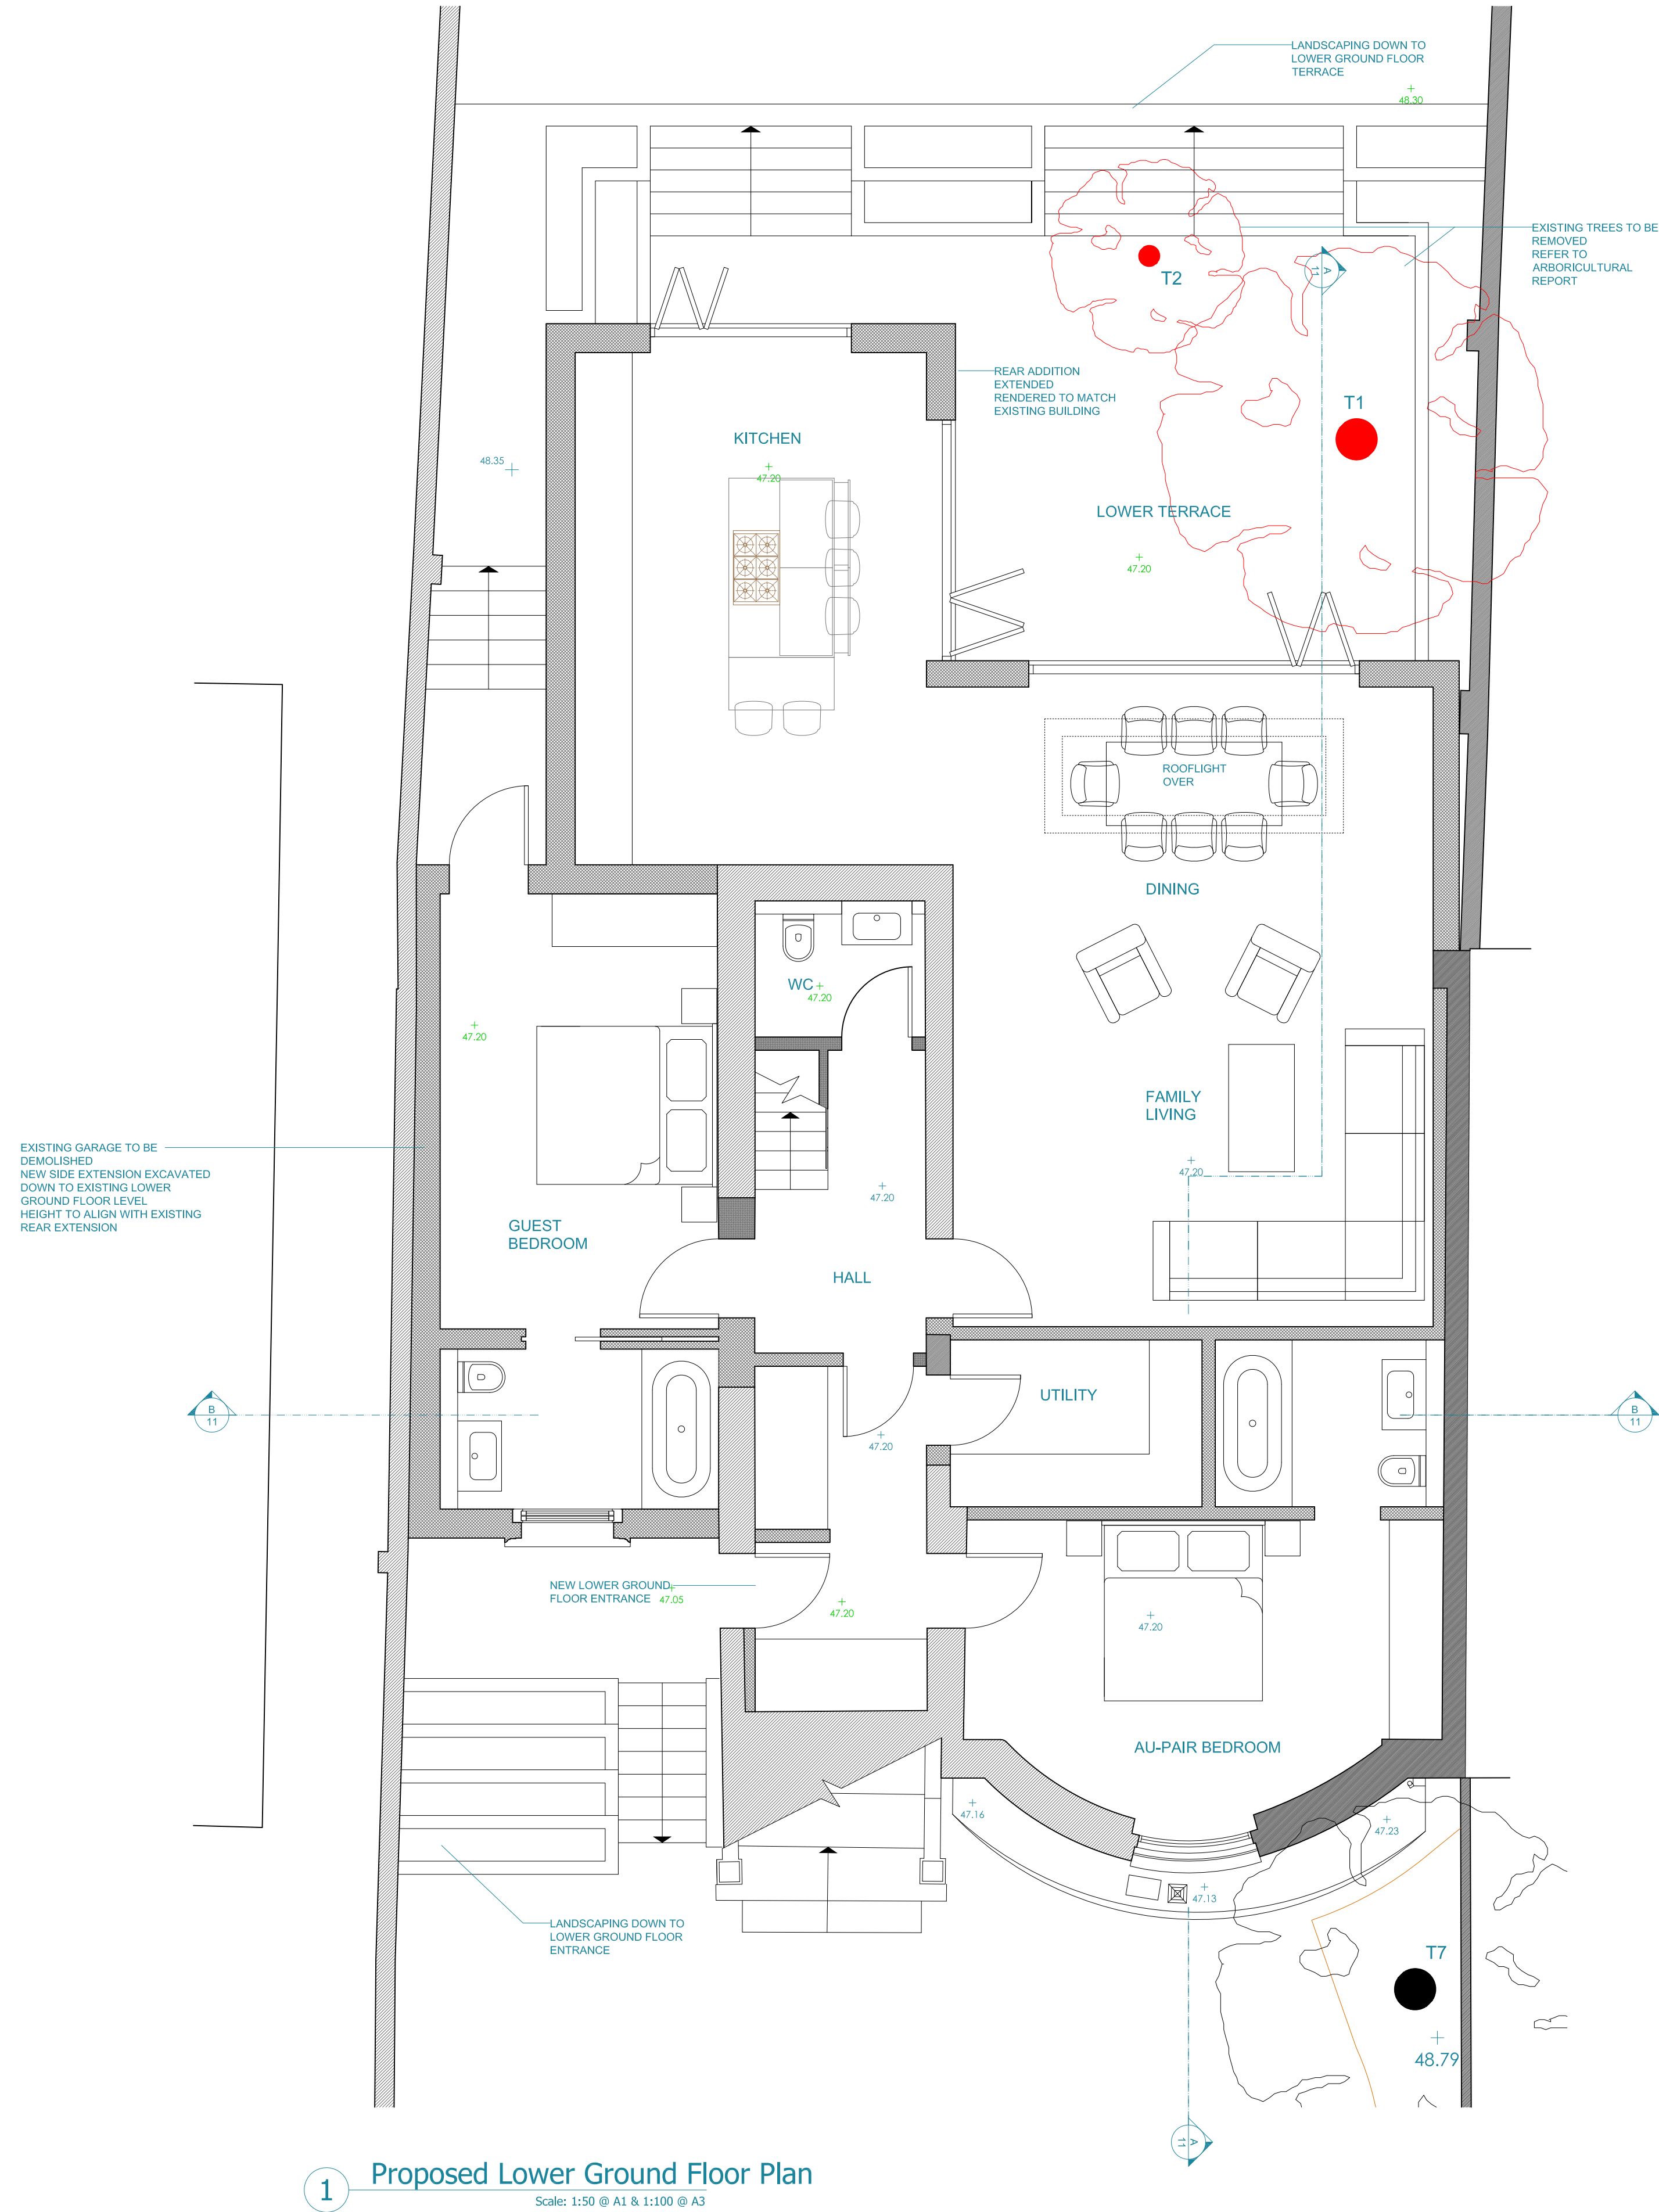

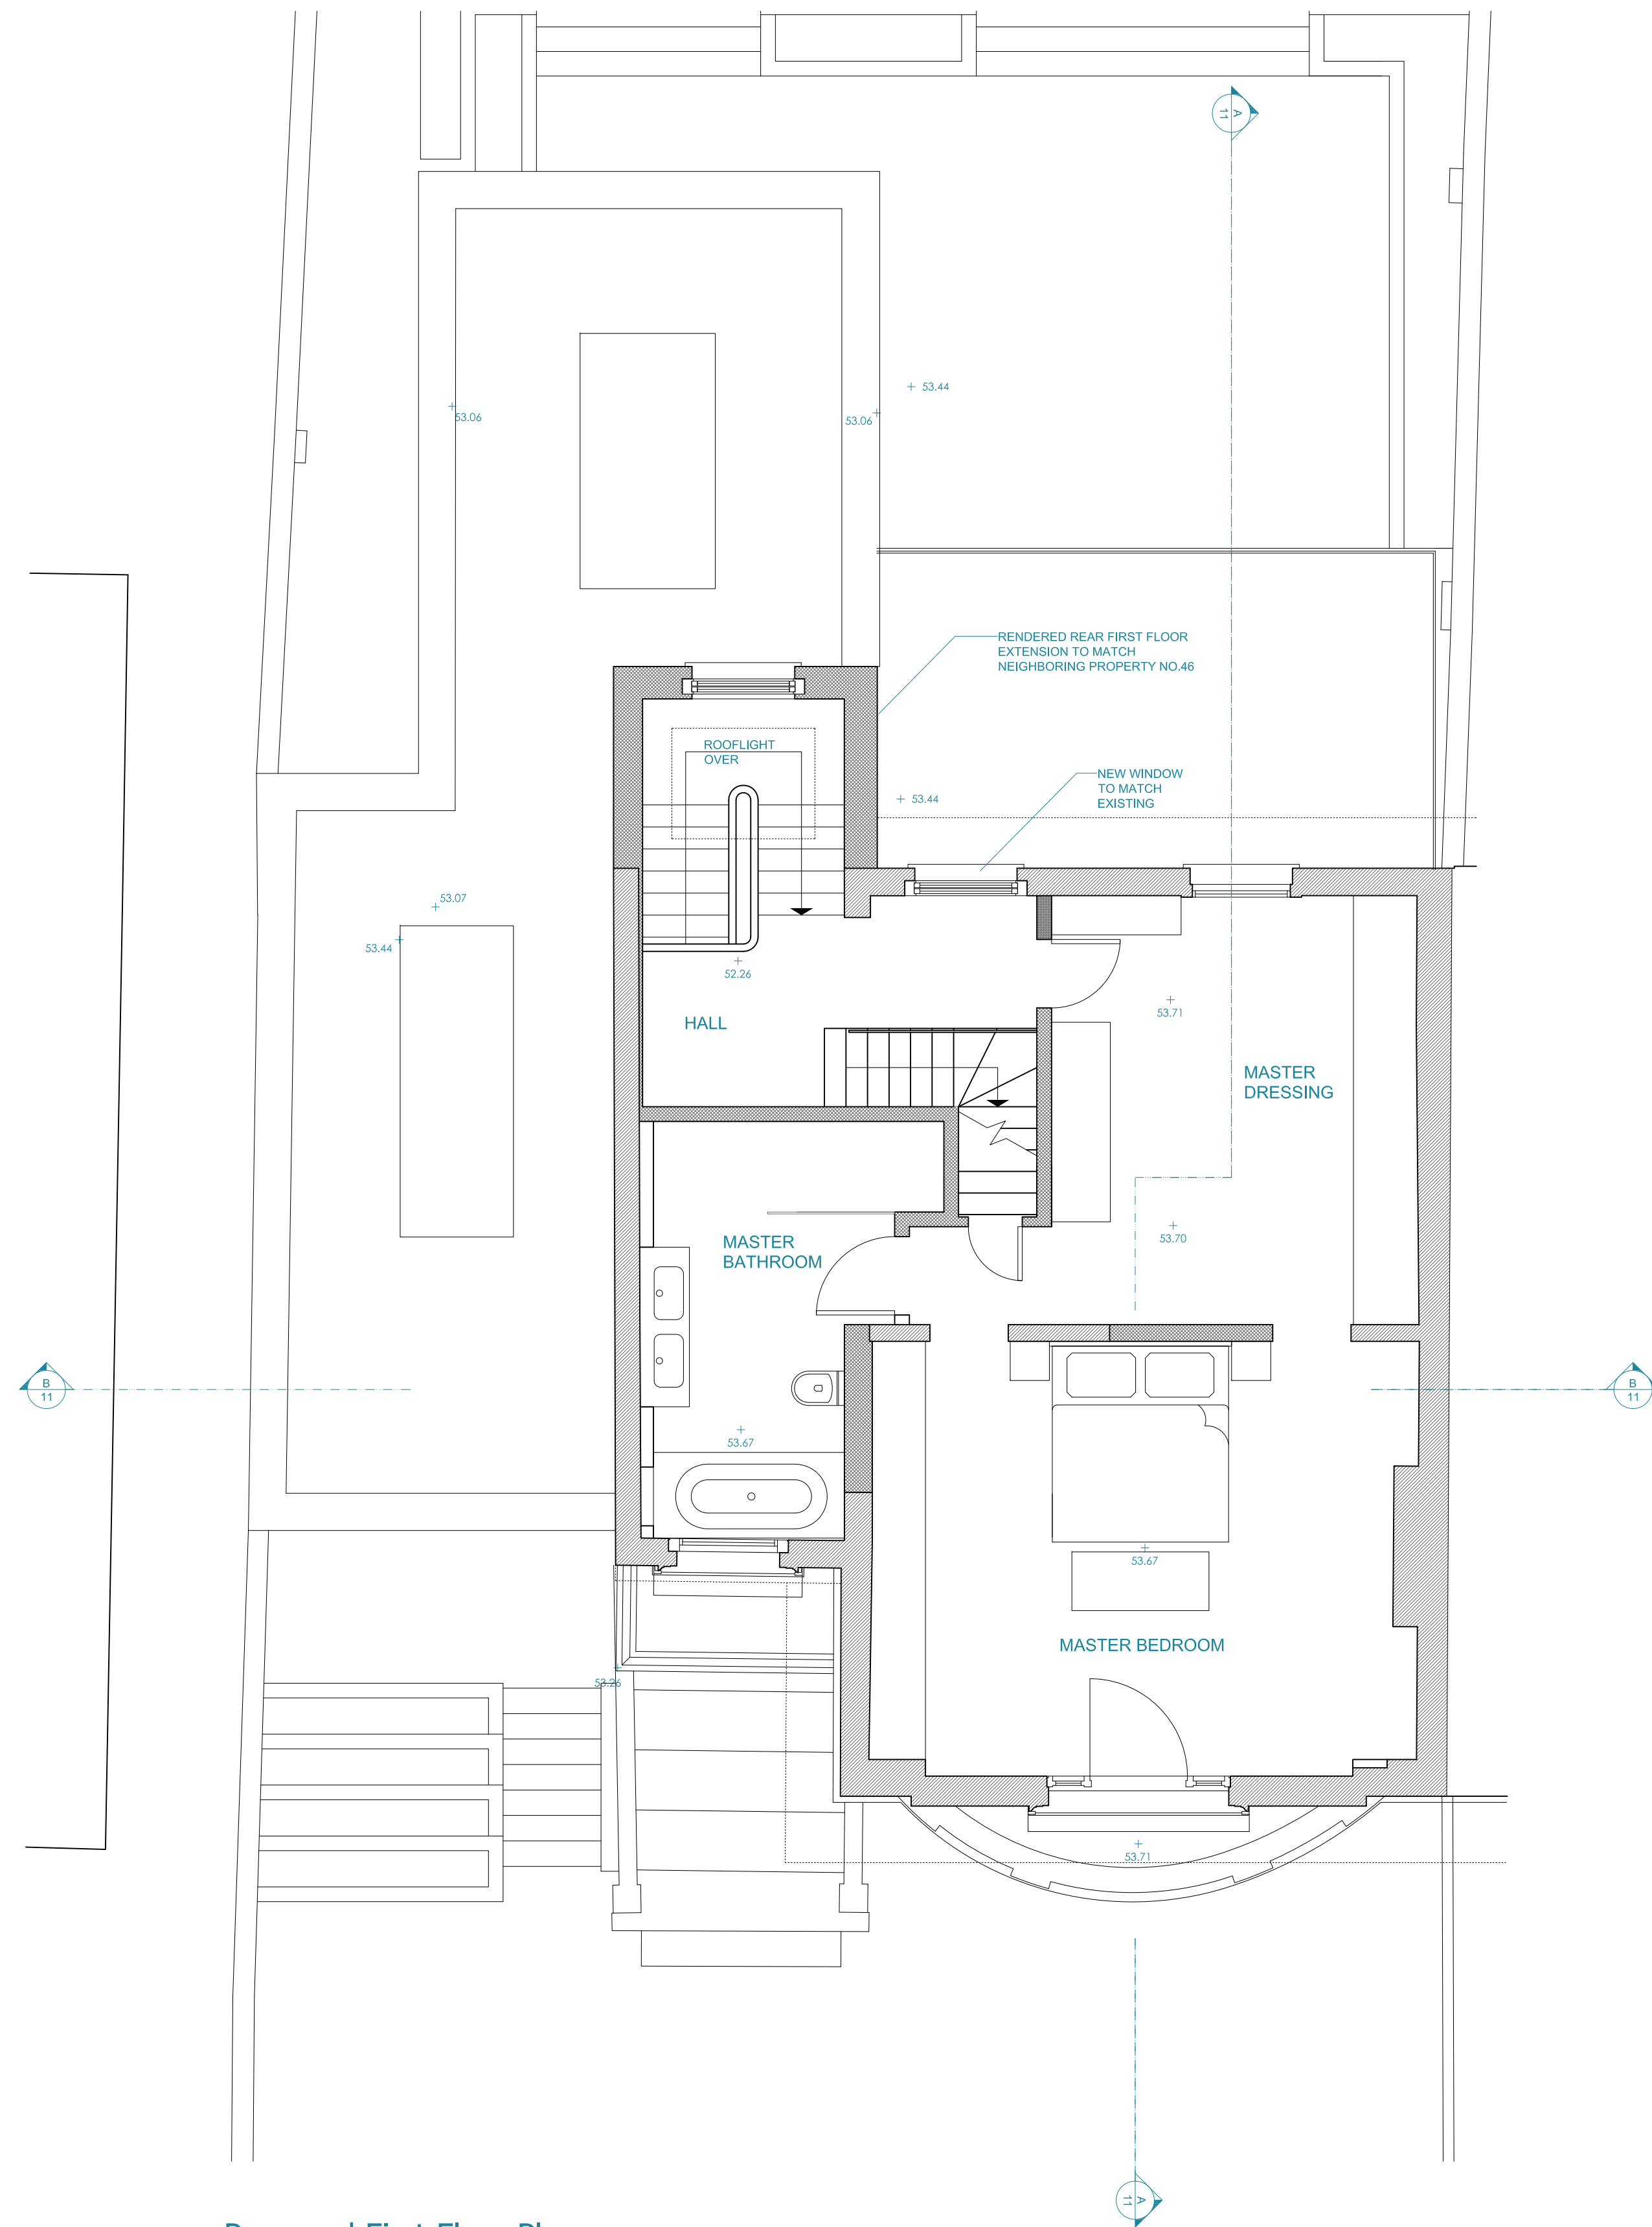

1 Proposed First Floor Plan


Scale: 1:50 @ A1 & 1:100 @ A3

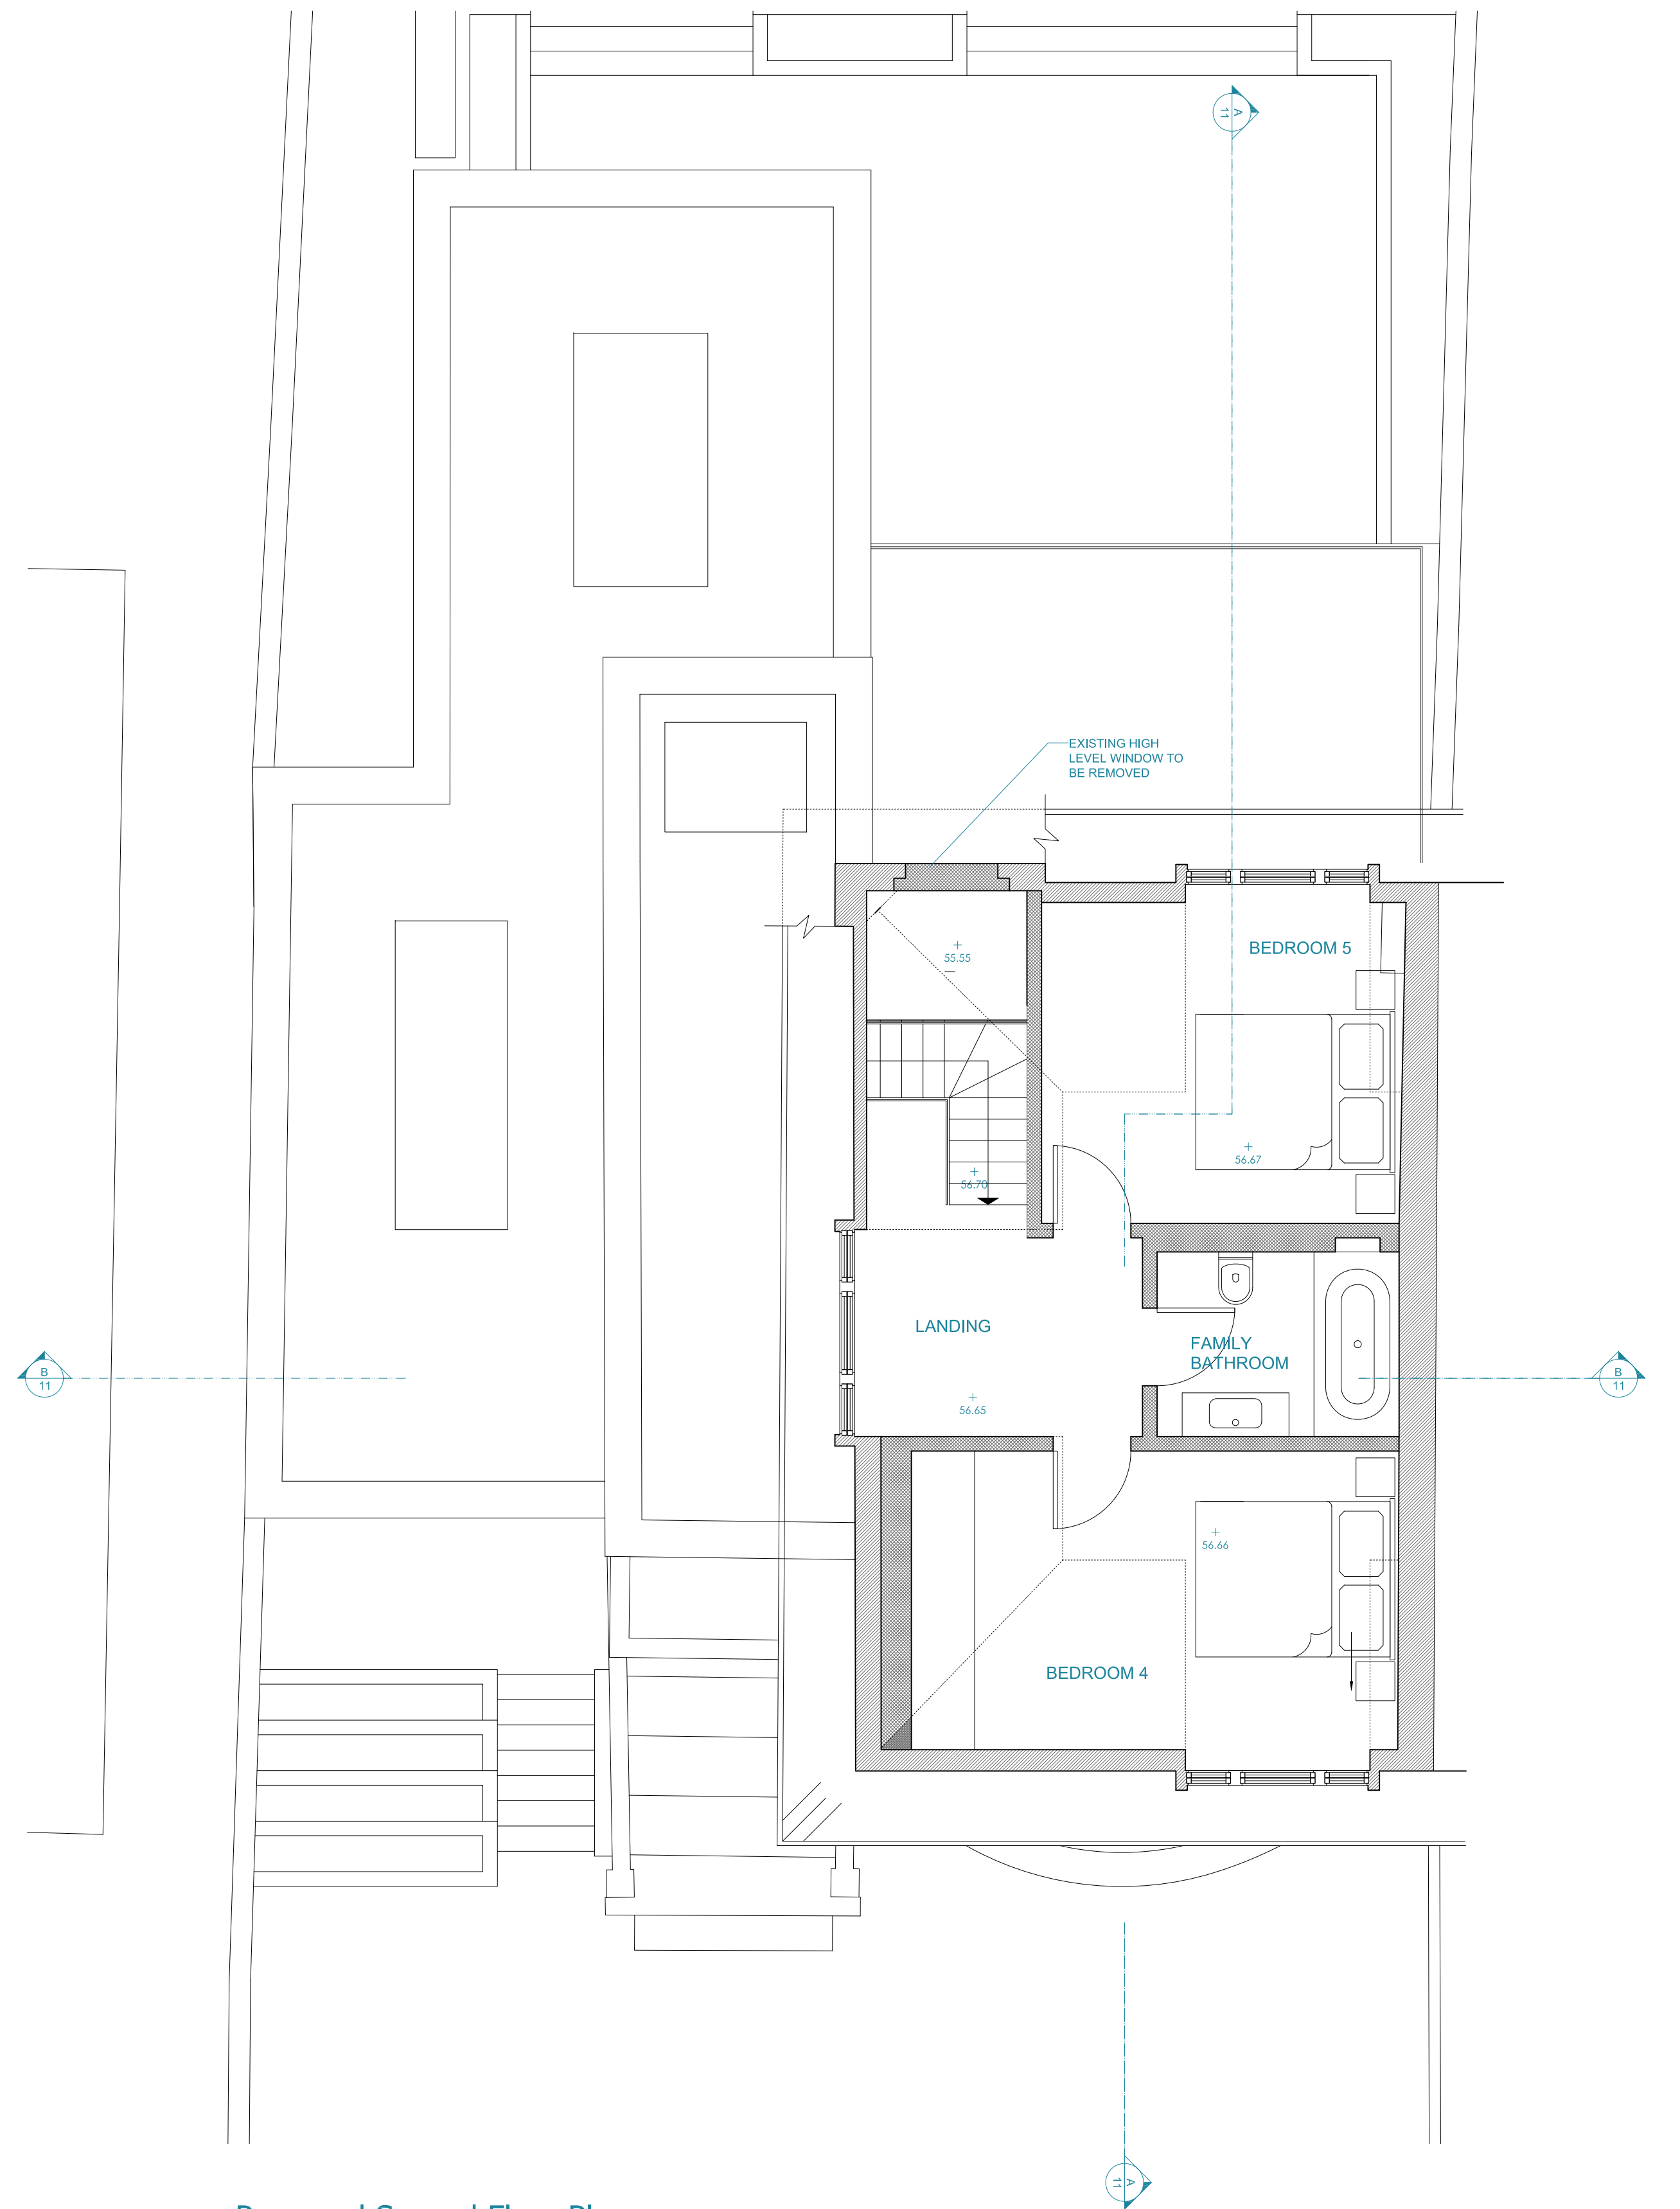

2 Proposed Second Floor Plan


Scale: 1:50 @ A1 & 1:100 @ A3

Notes:
Copyright of this drawing and the contents remain with Pennington Phillips Limited.
Do not scale from the drawings. The contractor is to verify dimensions on site prior to the commencement of work. Any discrepancies are to be reported to the designer. If in doubt - seek clarification.

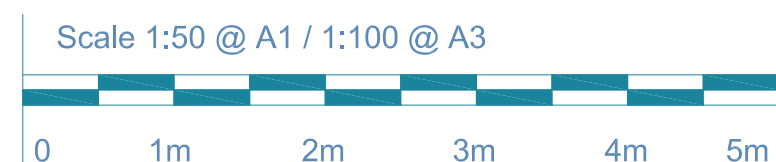


Rev. A Date 21/09/15 Remarks Planning Issue

Client: —	Drawing Number: 5862/26
Project: 47 Queens Grove, NW8 6AE	Revision: A
Drawing: Proposed First & Second Floor Plans	Date: 31/07/15
	Status: Planning

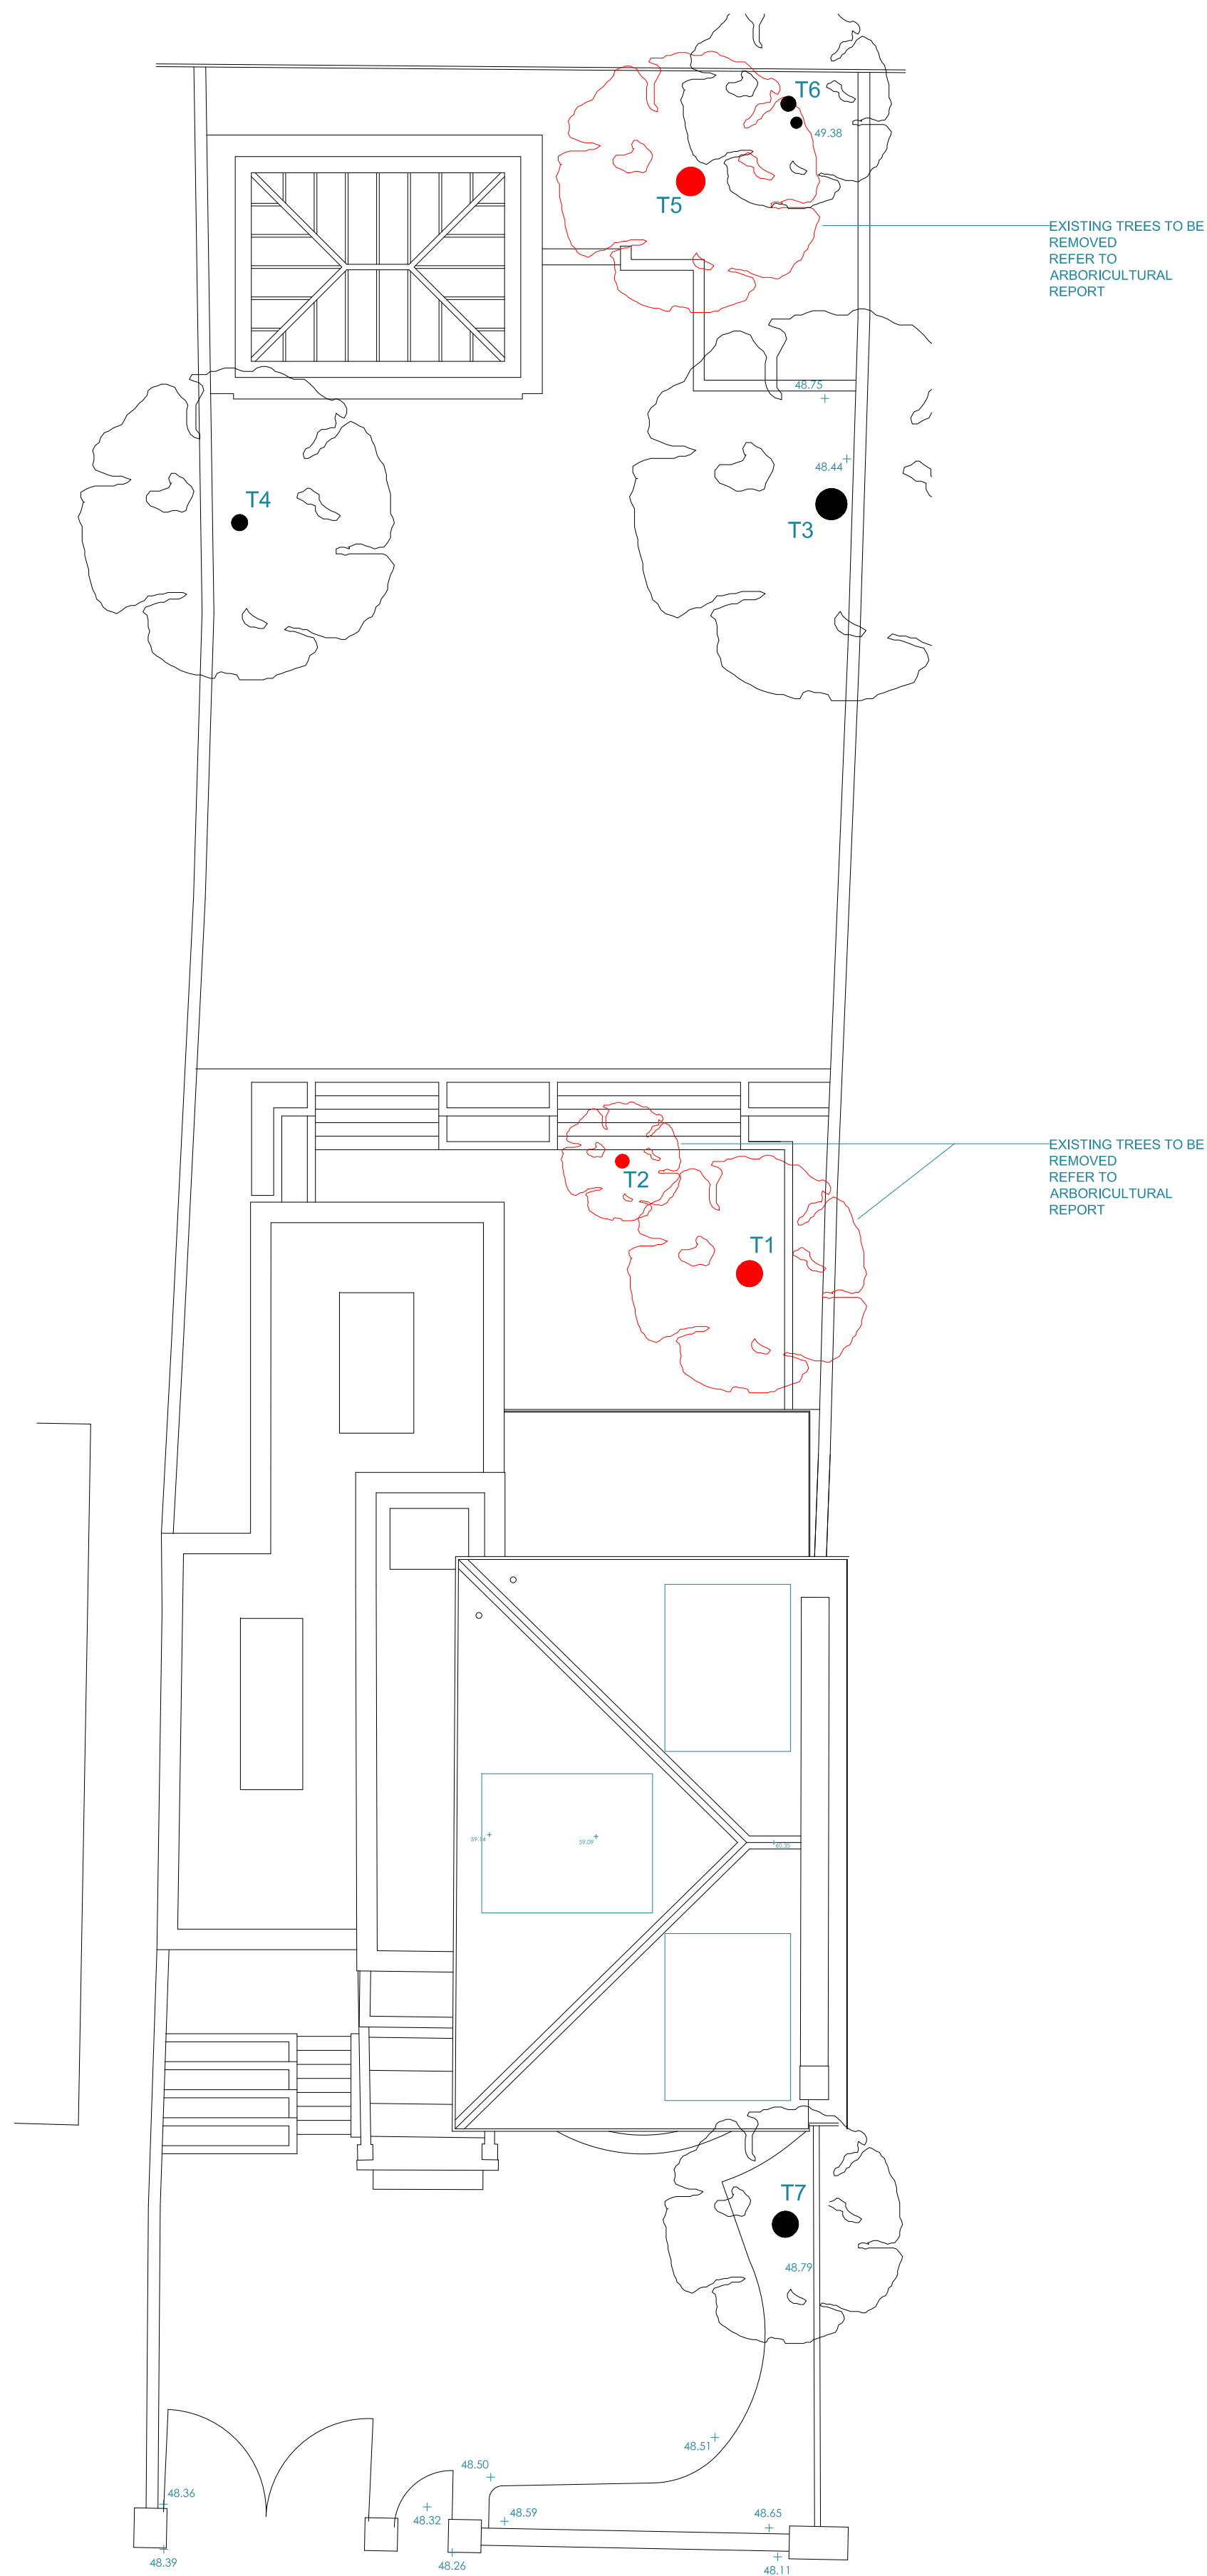


1 Proposed Site Plan
Scale: 1:100 @ A1 & 1:200 @ A3

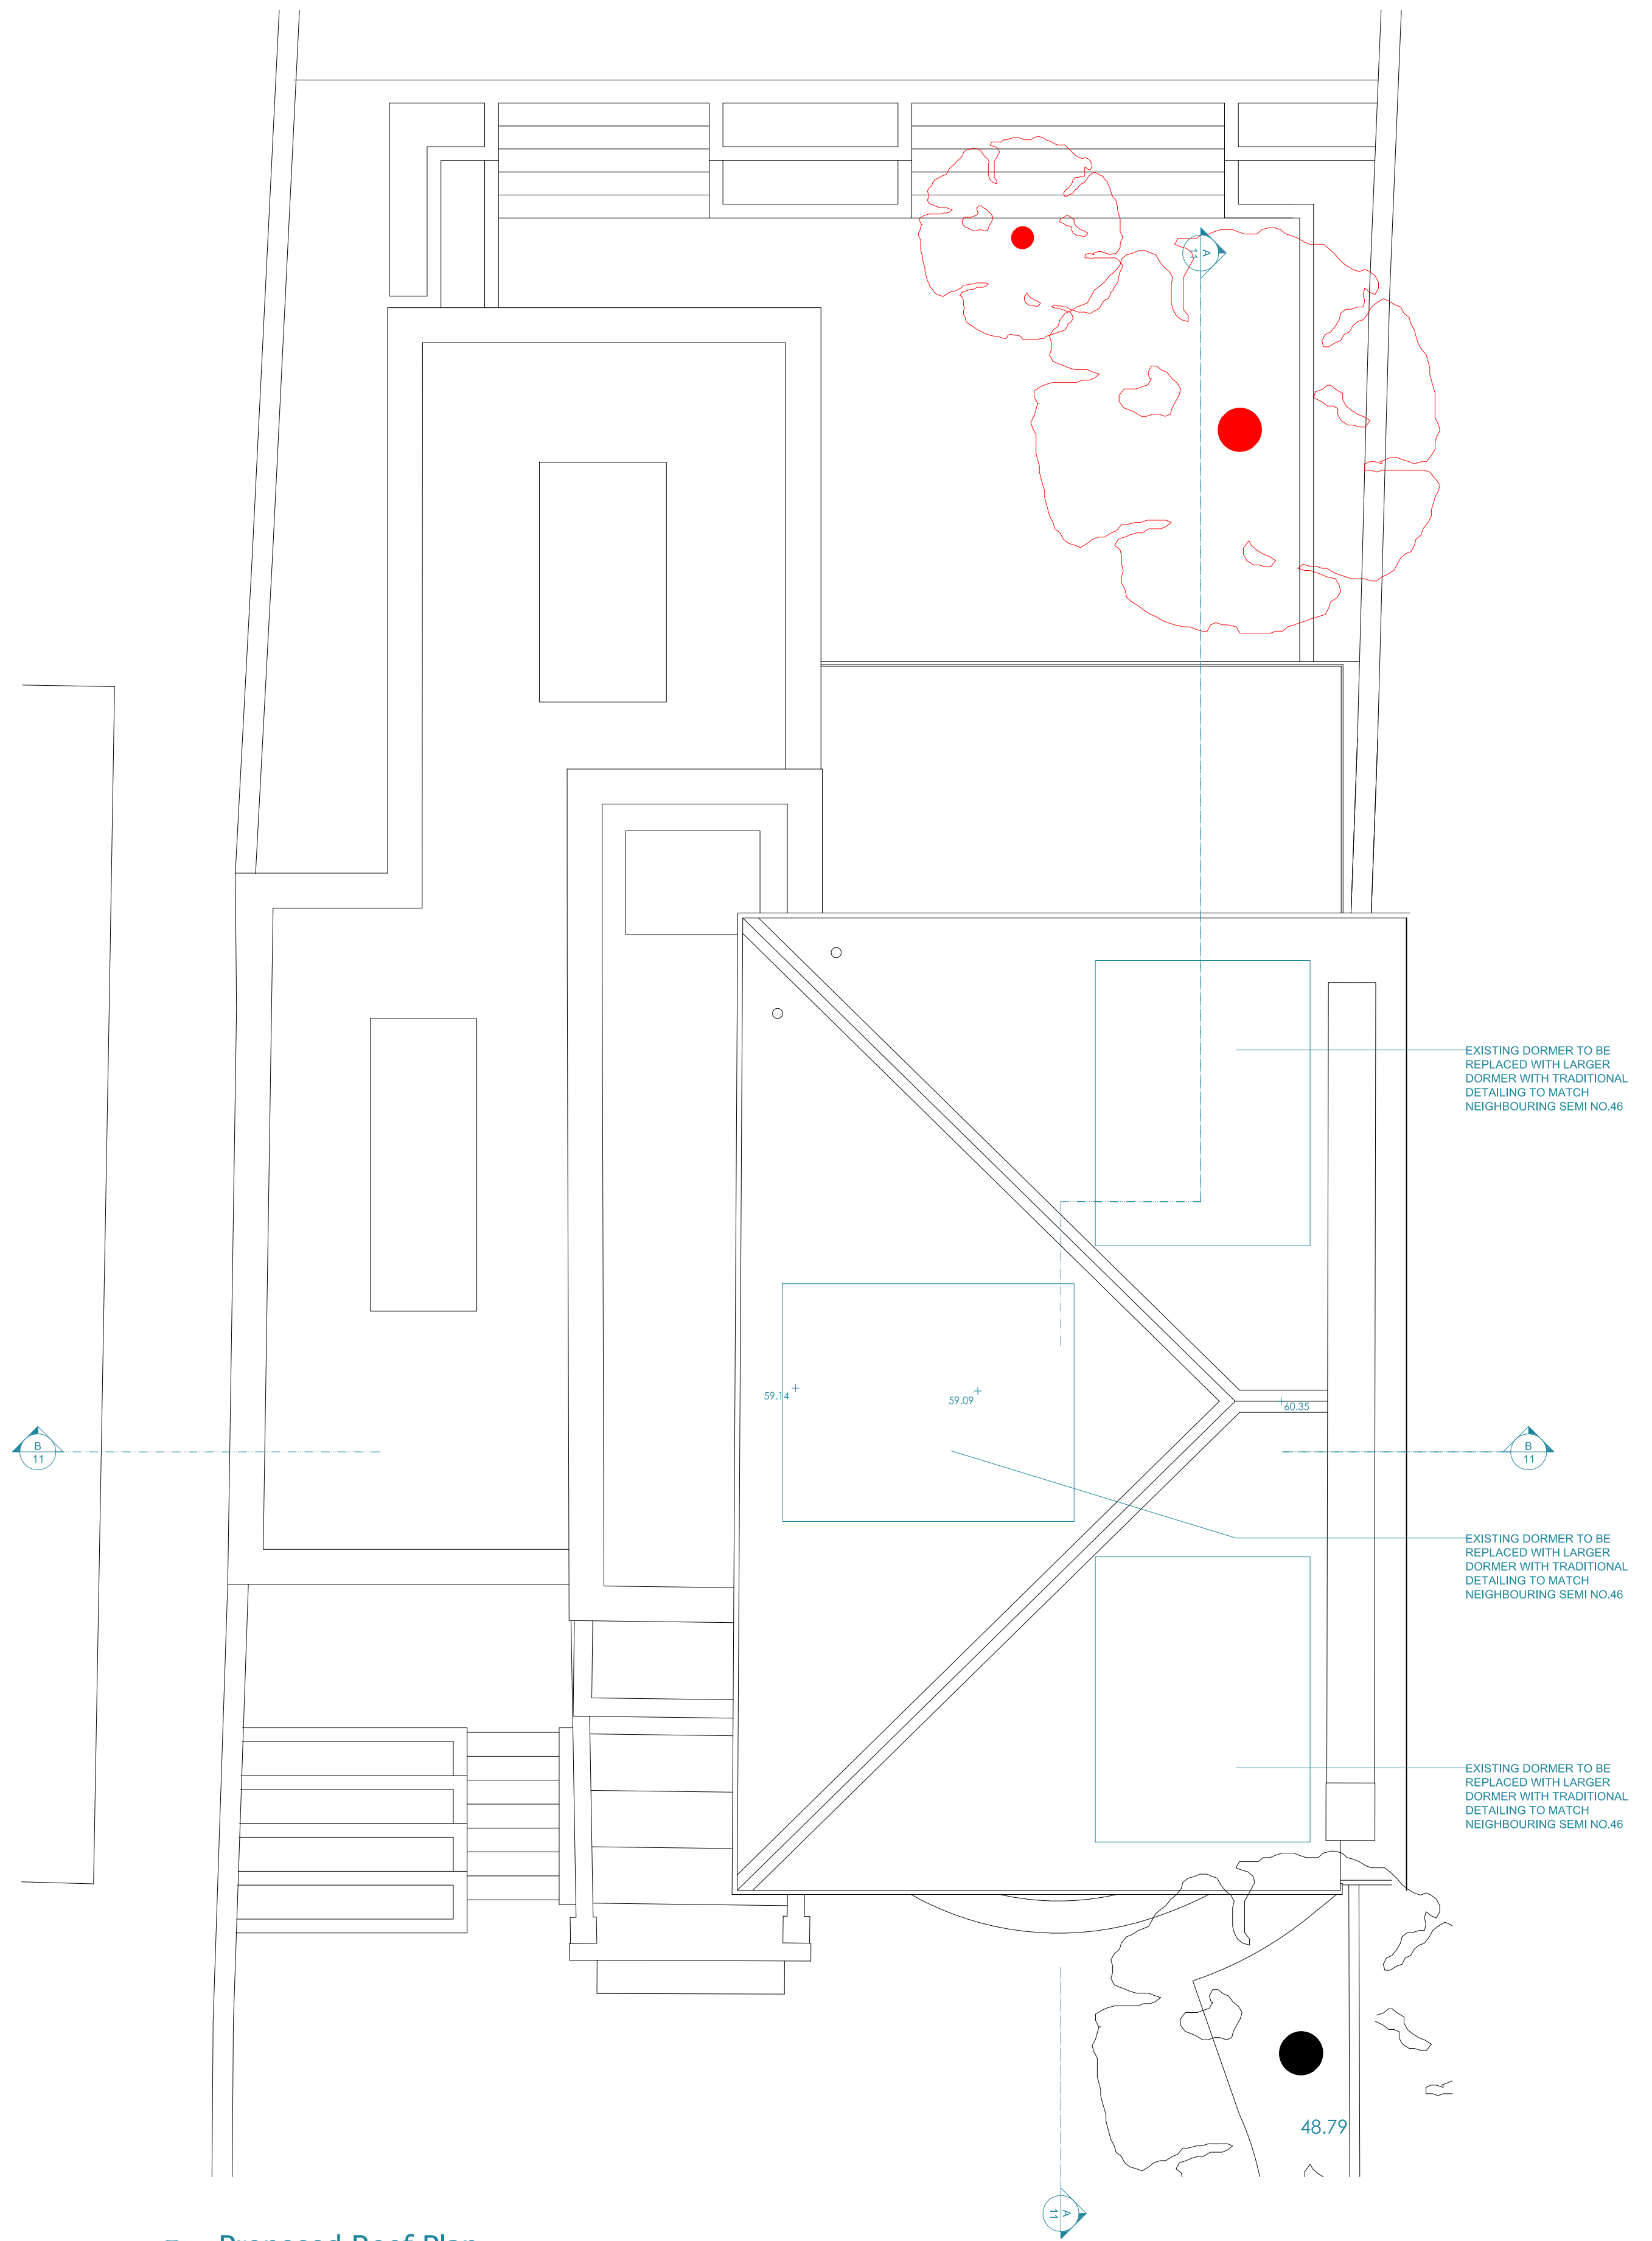


2 Proposed Roof Plan
Scale: 1:50 @ A1 & 1:100 @ A3


Notes:
Copyright of this drawing and the contents remain with Pennington Phillips Limited.
Do not scale from the drawings. The contractor is to verify dimensions on site prior to the commencement of work. Any discrepancies are to be reported to the designer. If in doubt - seek clarification.

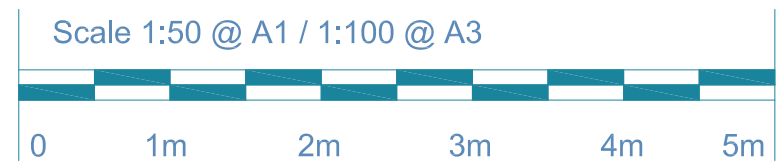


Rev. A	Date 21/09/15	Remarks Planning Issue	Client: —	Drawing Number: 5862/27
			Project: 47 Queens Grove, NW8 6AE	Revision: A
			Drawing: Proposed Site & Roof Plans	Date: 31/07/15
				Status: Planning

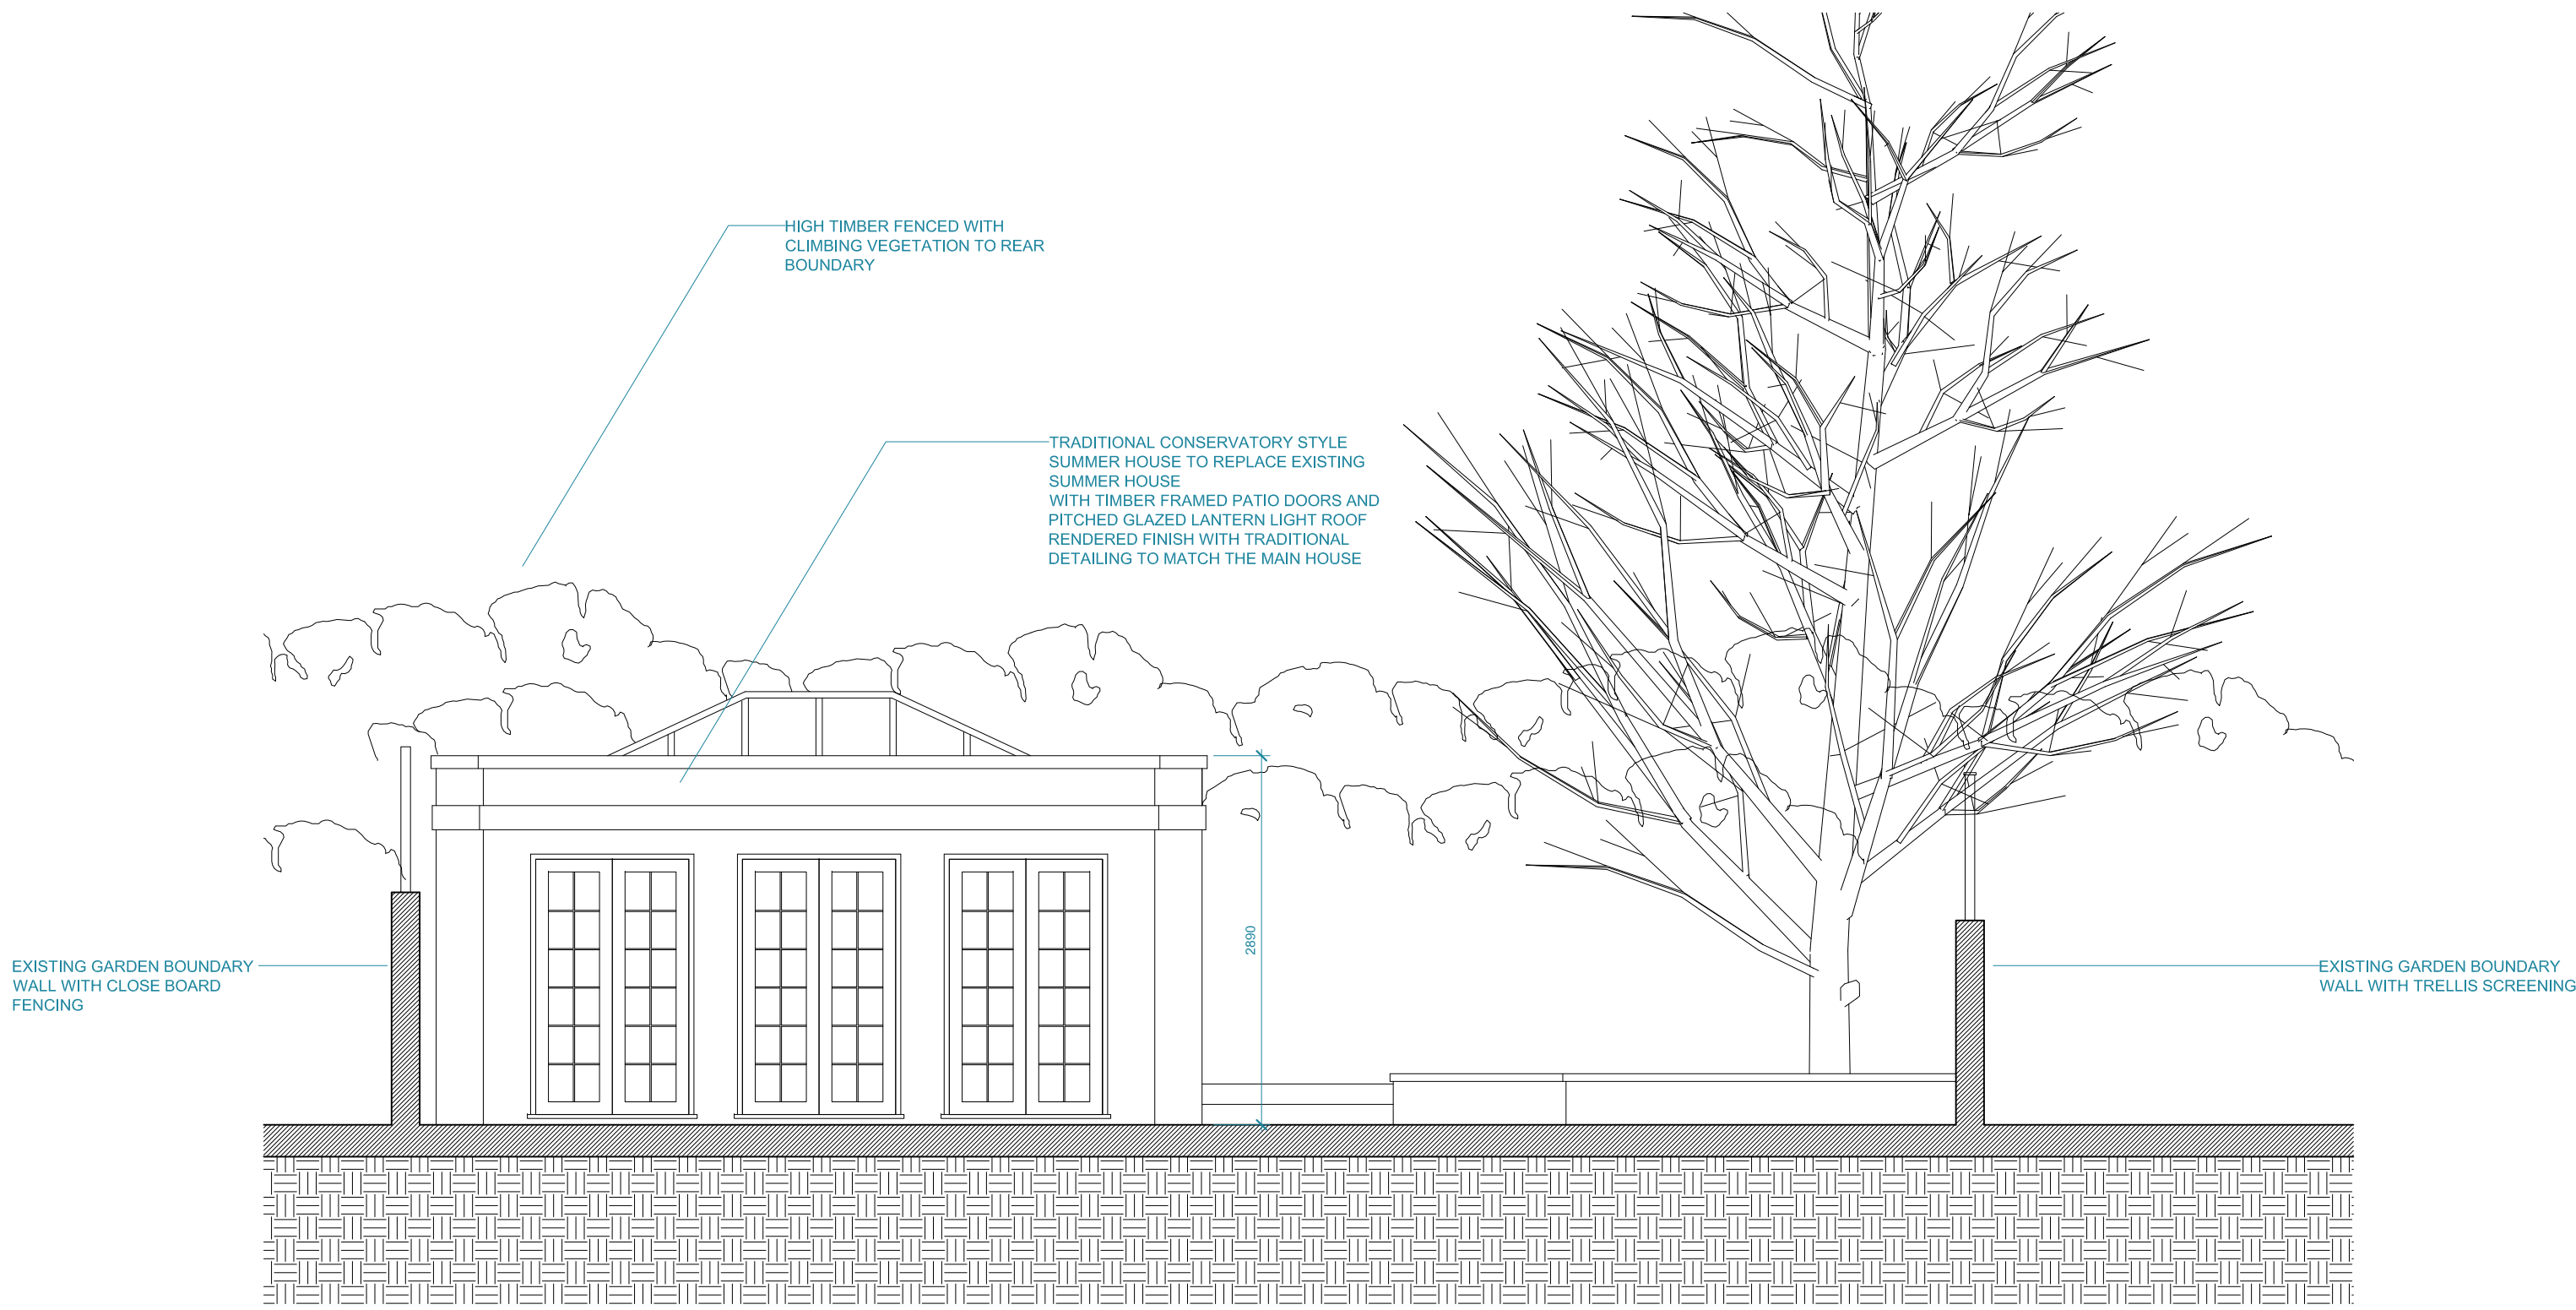

3 Proposed Garden Room Elevation
Scale: 1:100 @ A1 & 1:200 @ A3

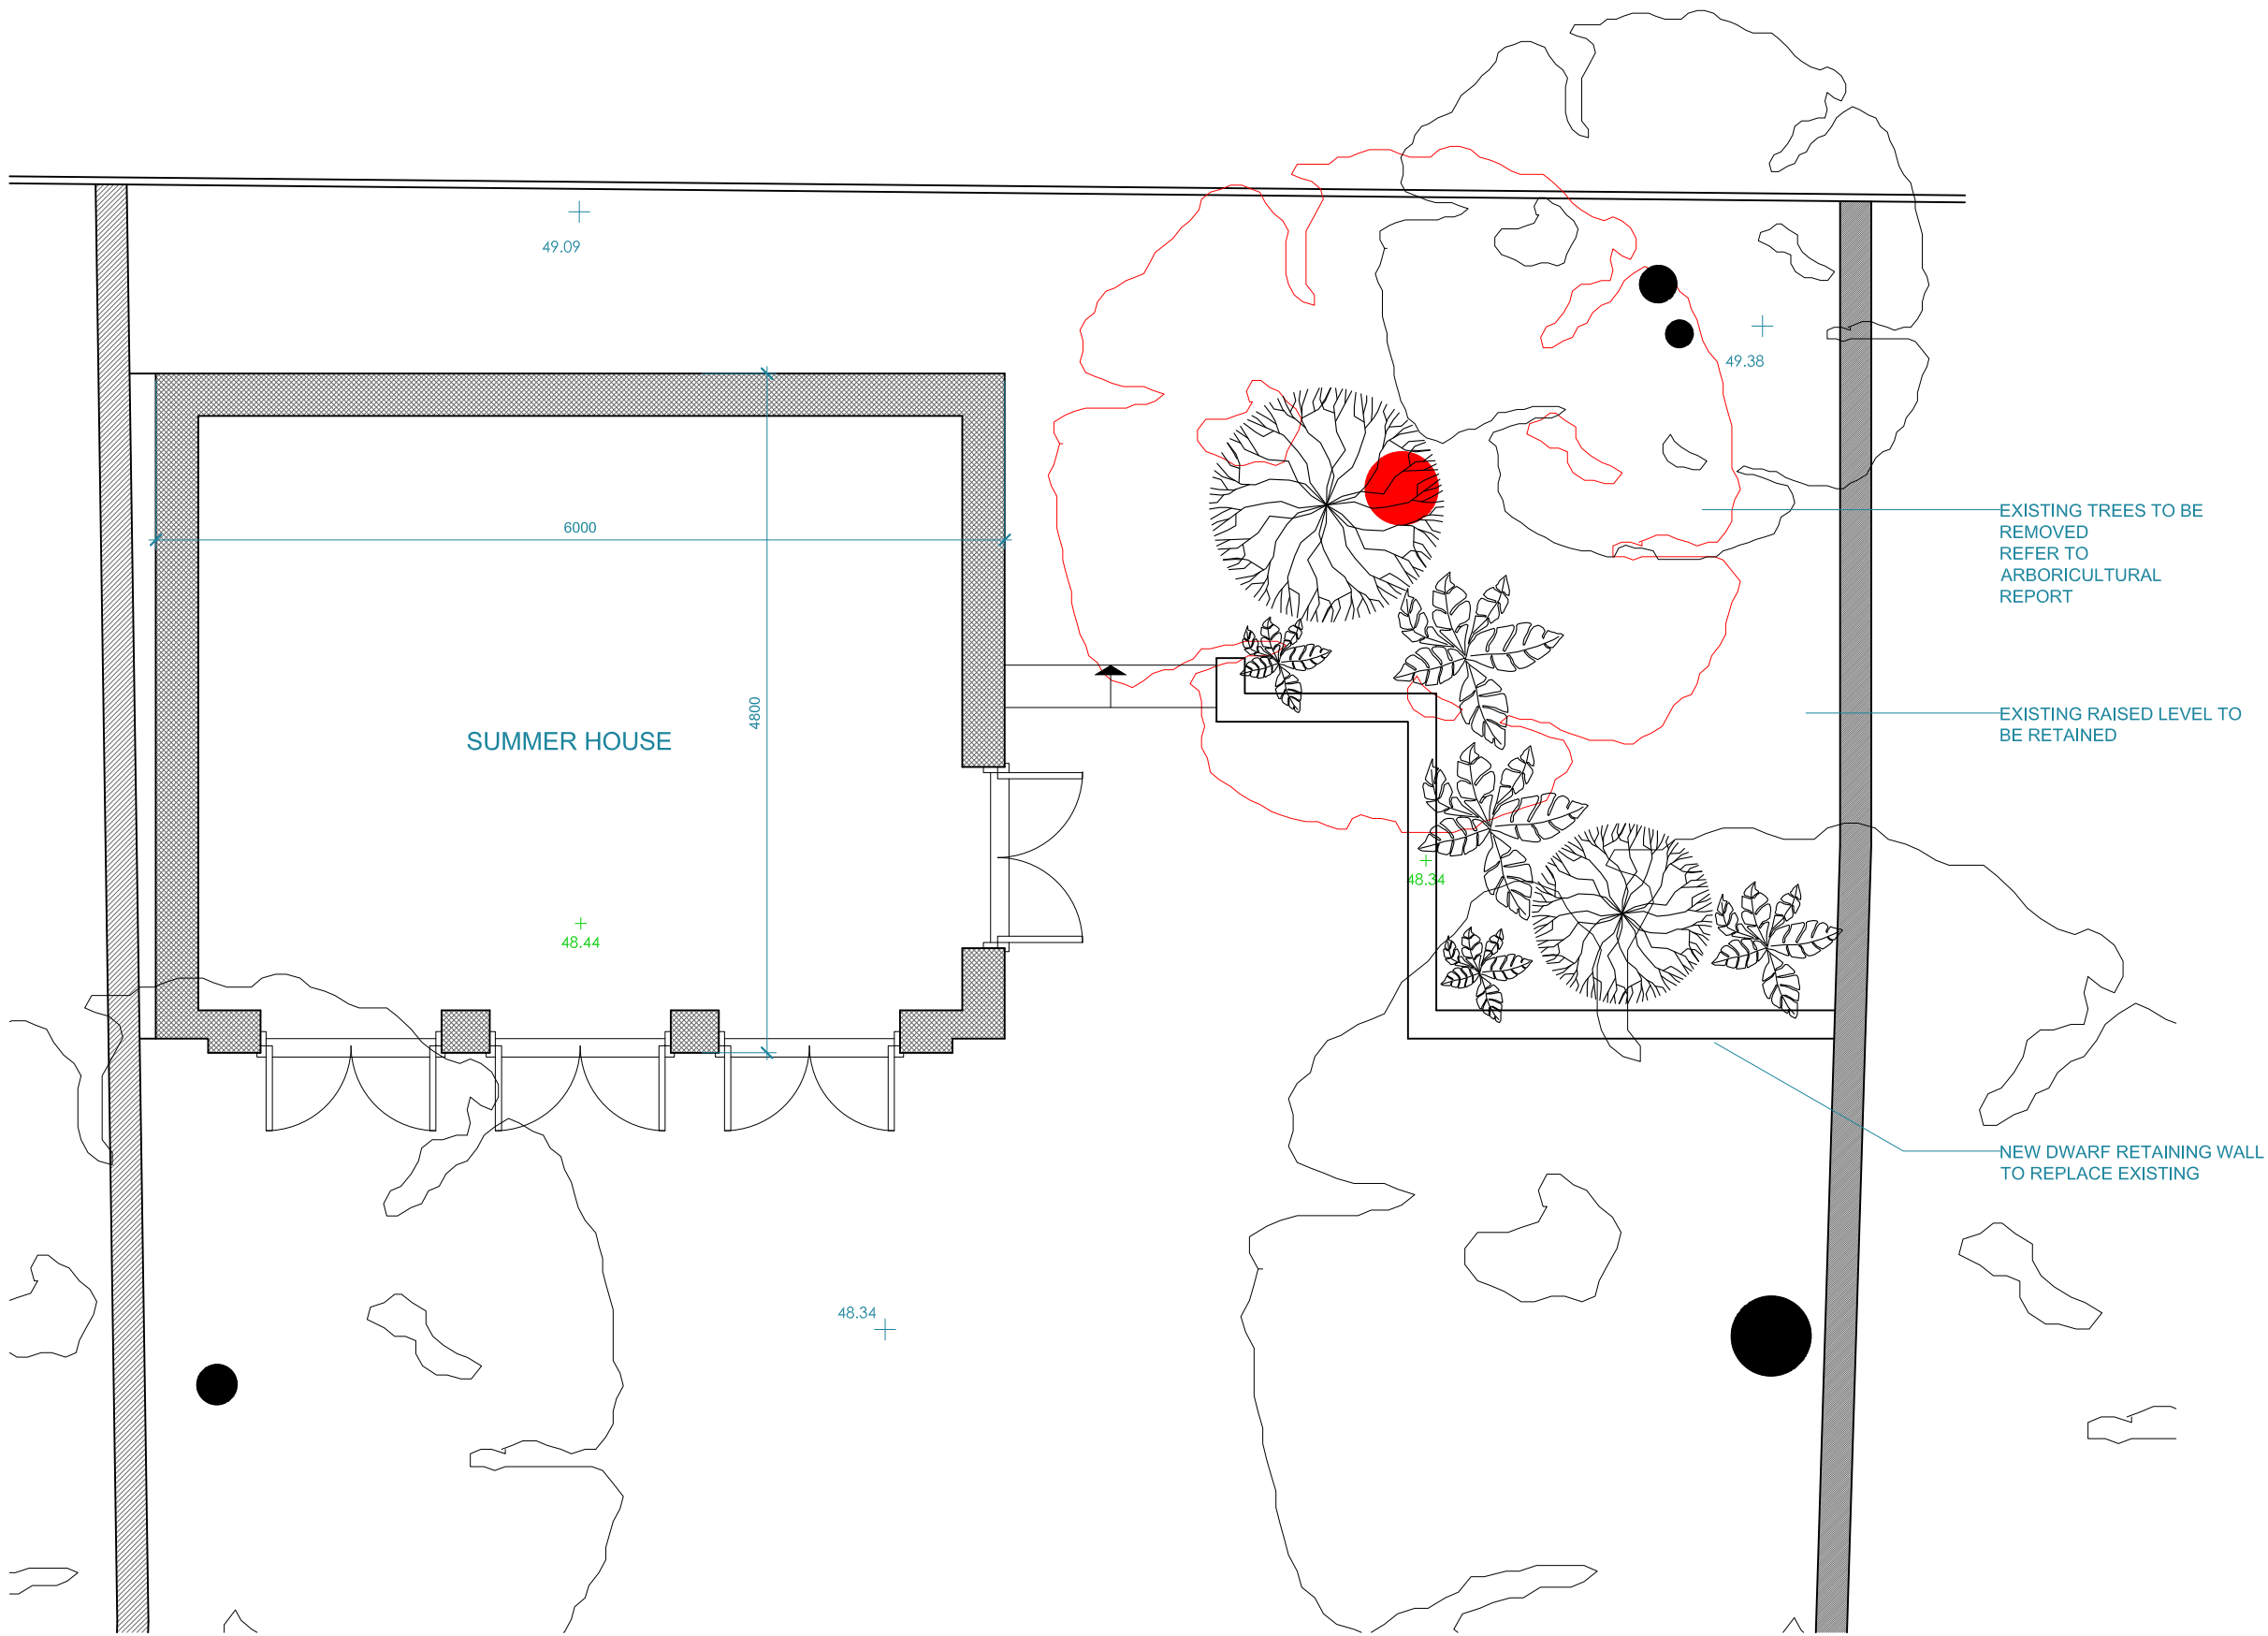


1 Proposed Garden Room Plan
Scale: 1:100 @ A1 & 1:200 @ A3

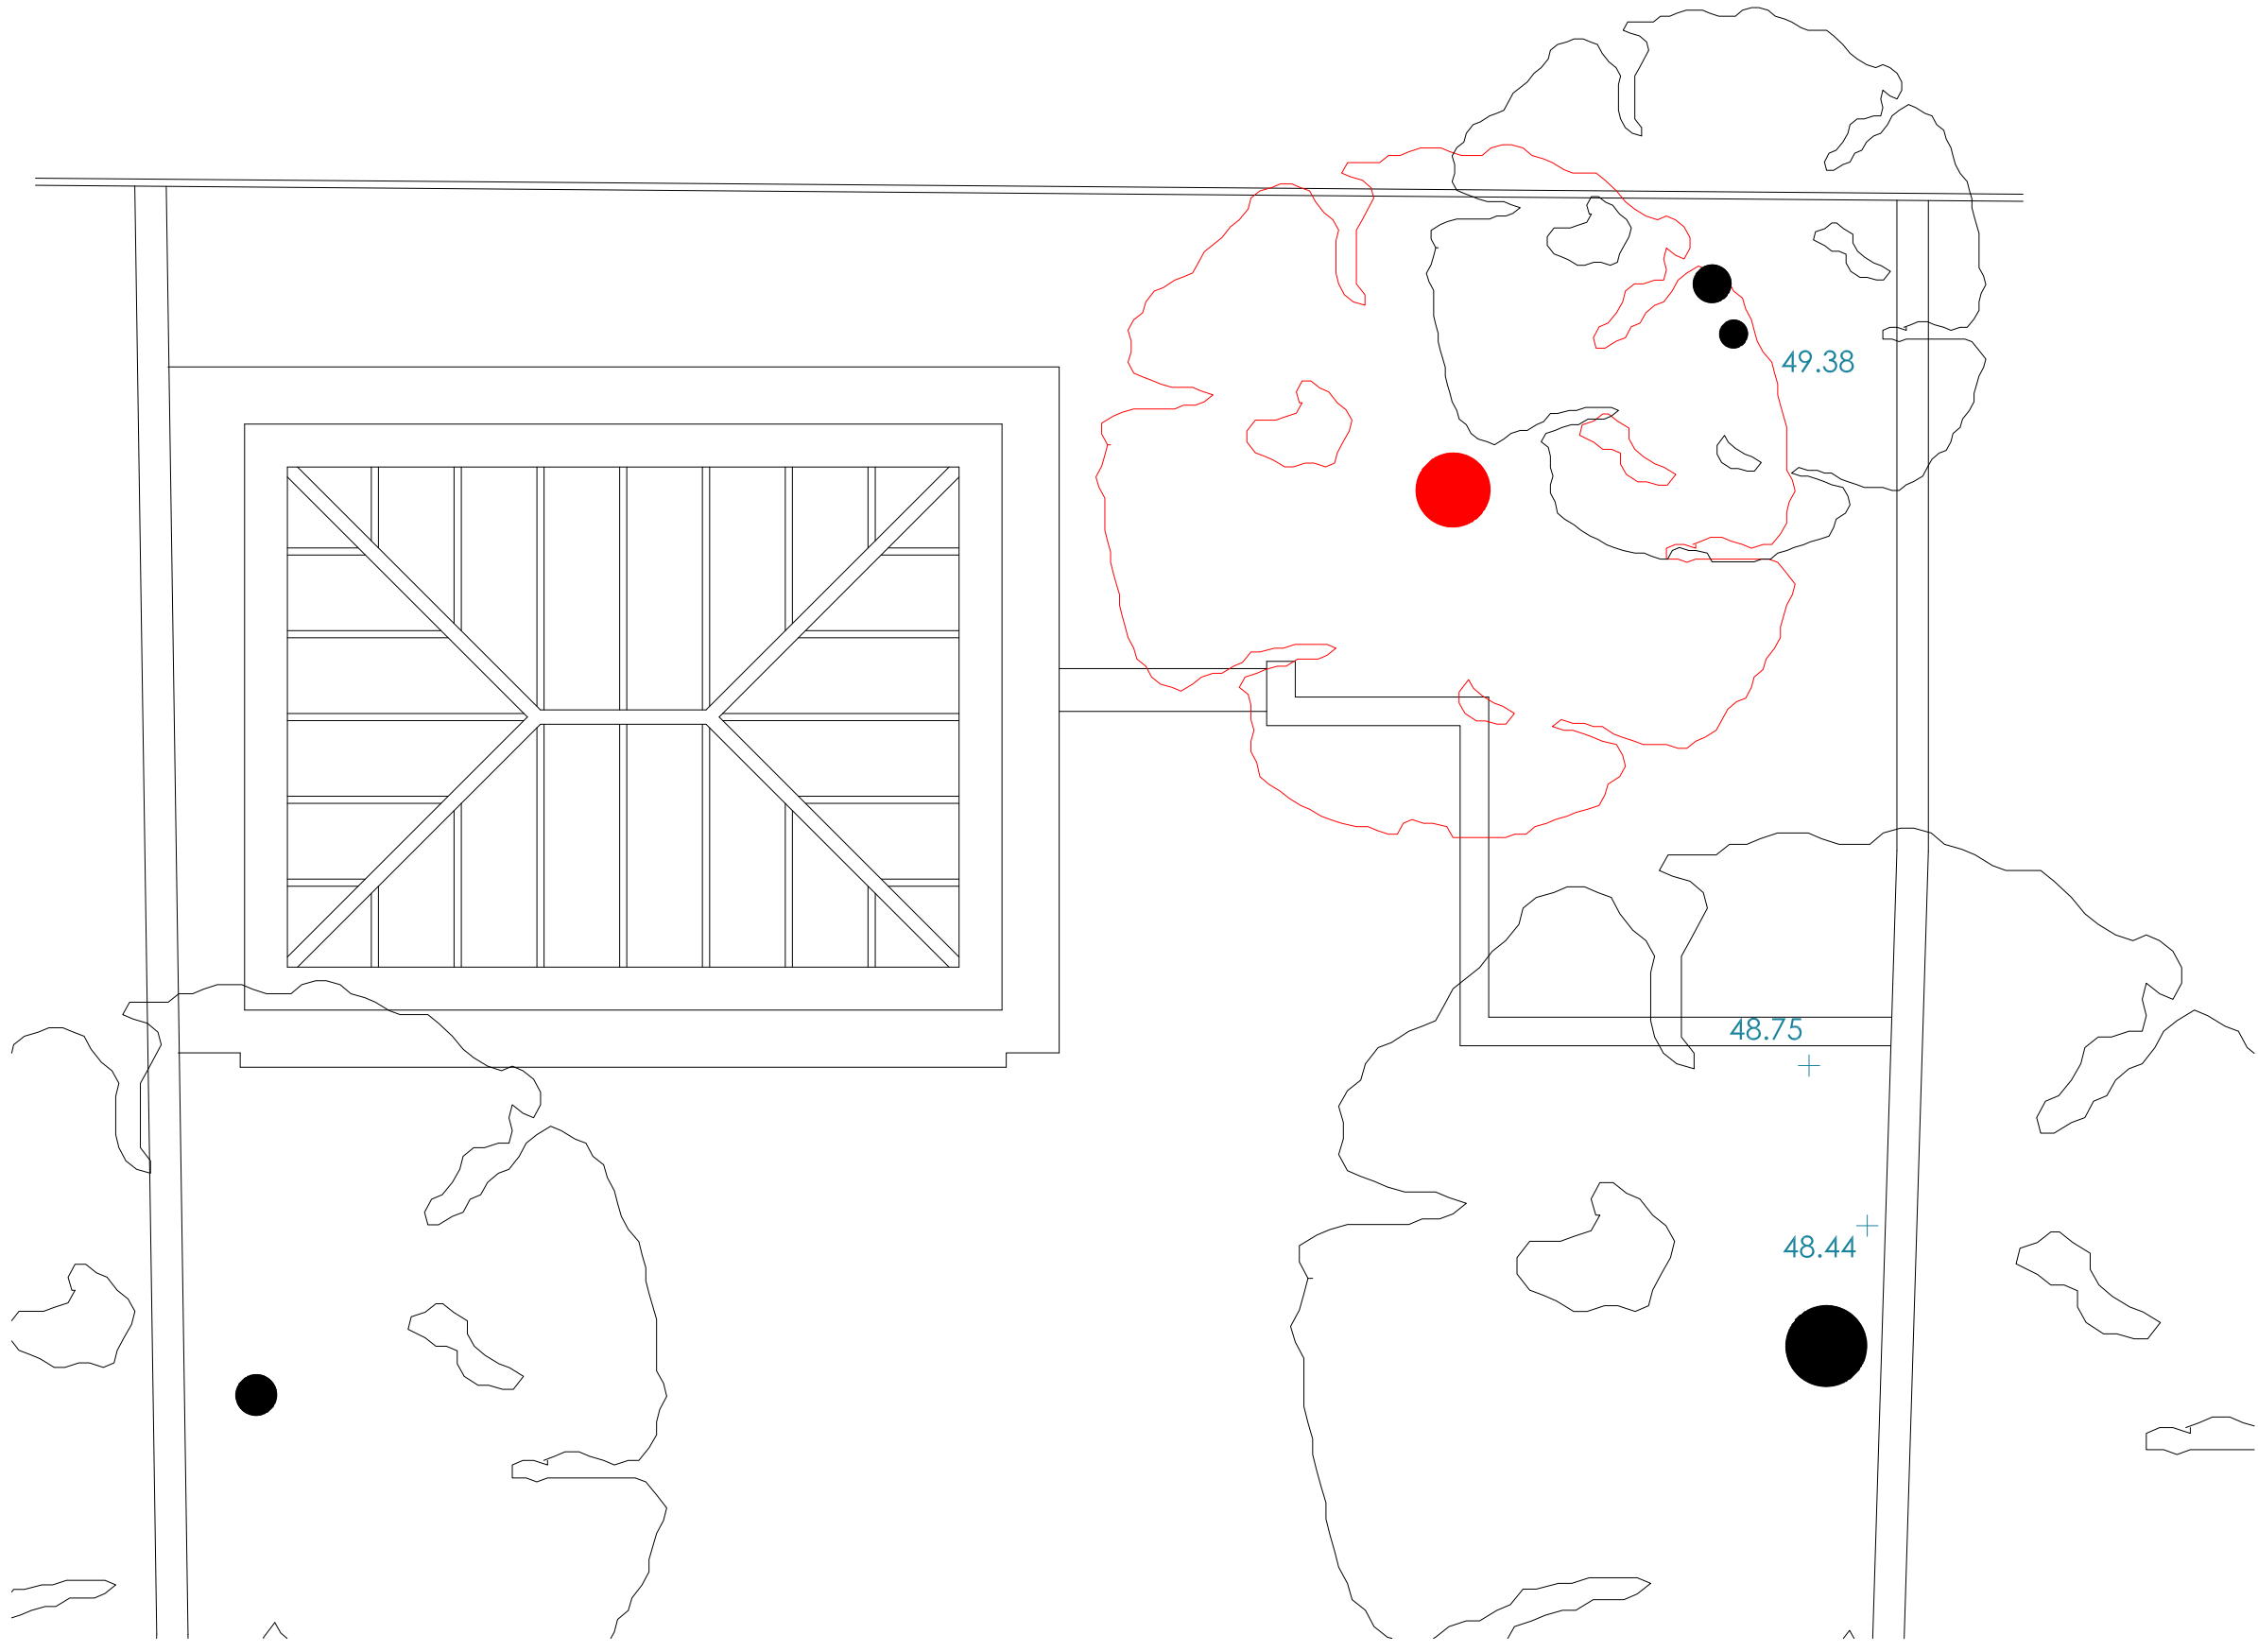


2 Proposed Garden Room Roof Plan
Scale: 1:100 @ A1 & 1:200 @ A3




1 Proposed Front (SE) Elevation
Scale: 1:50 @ A1 & 1:100 @ A3

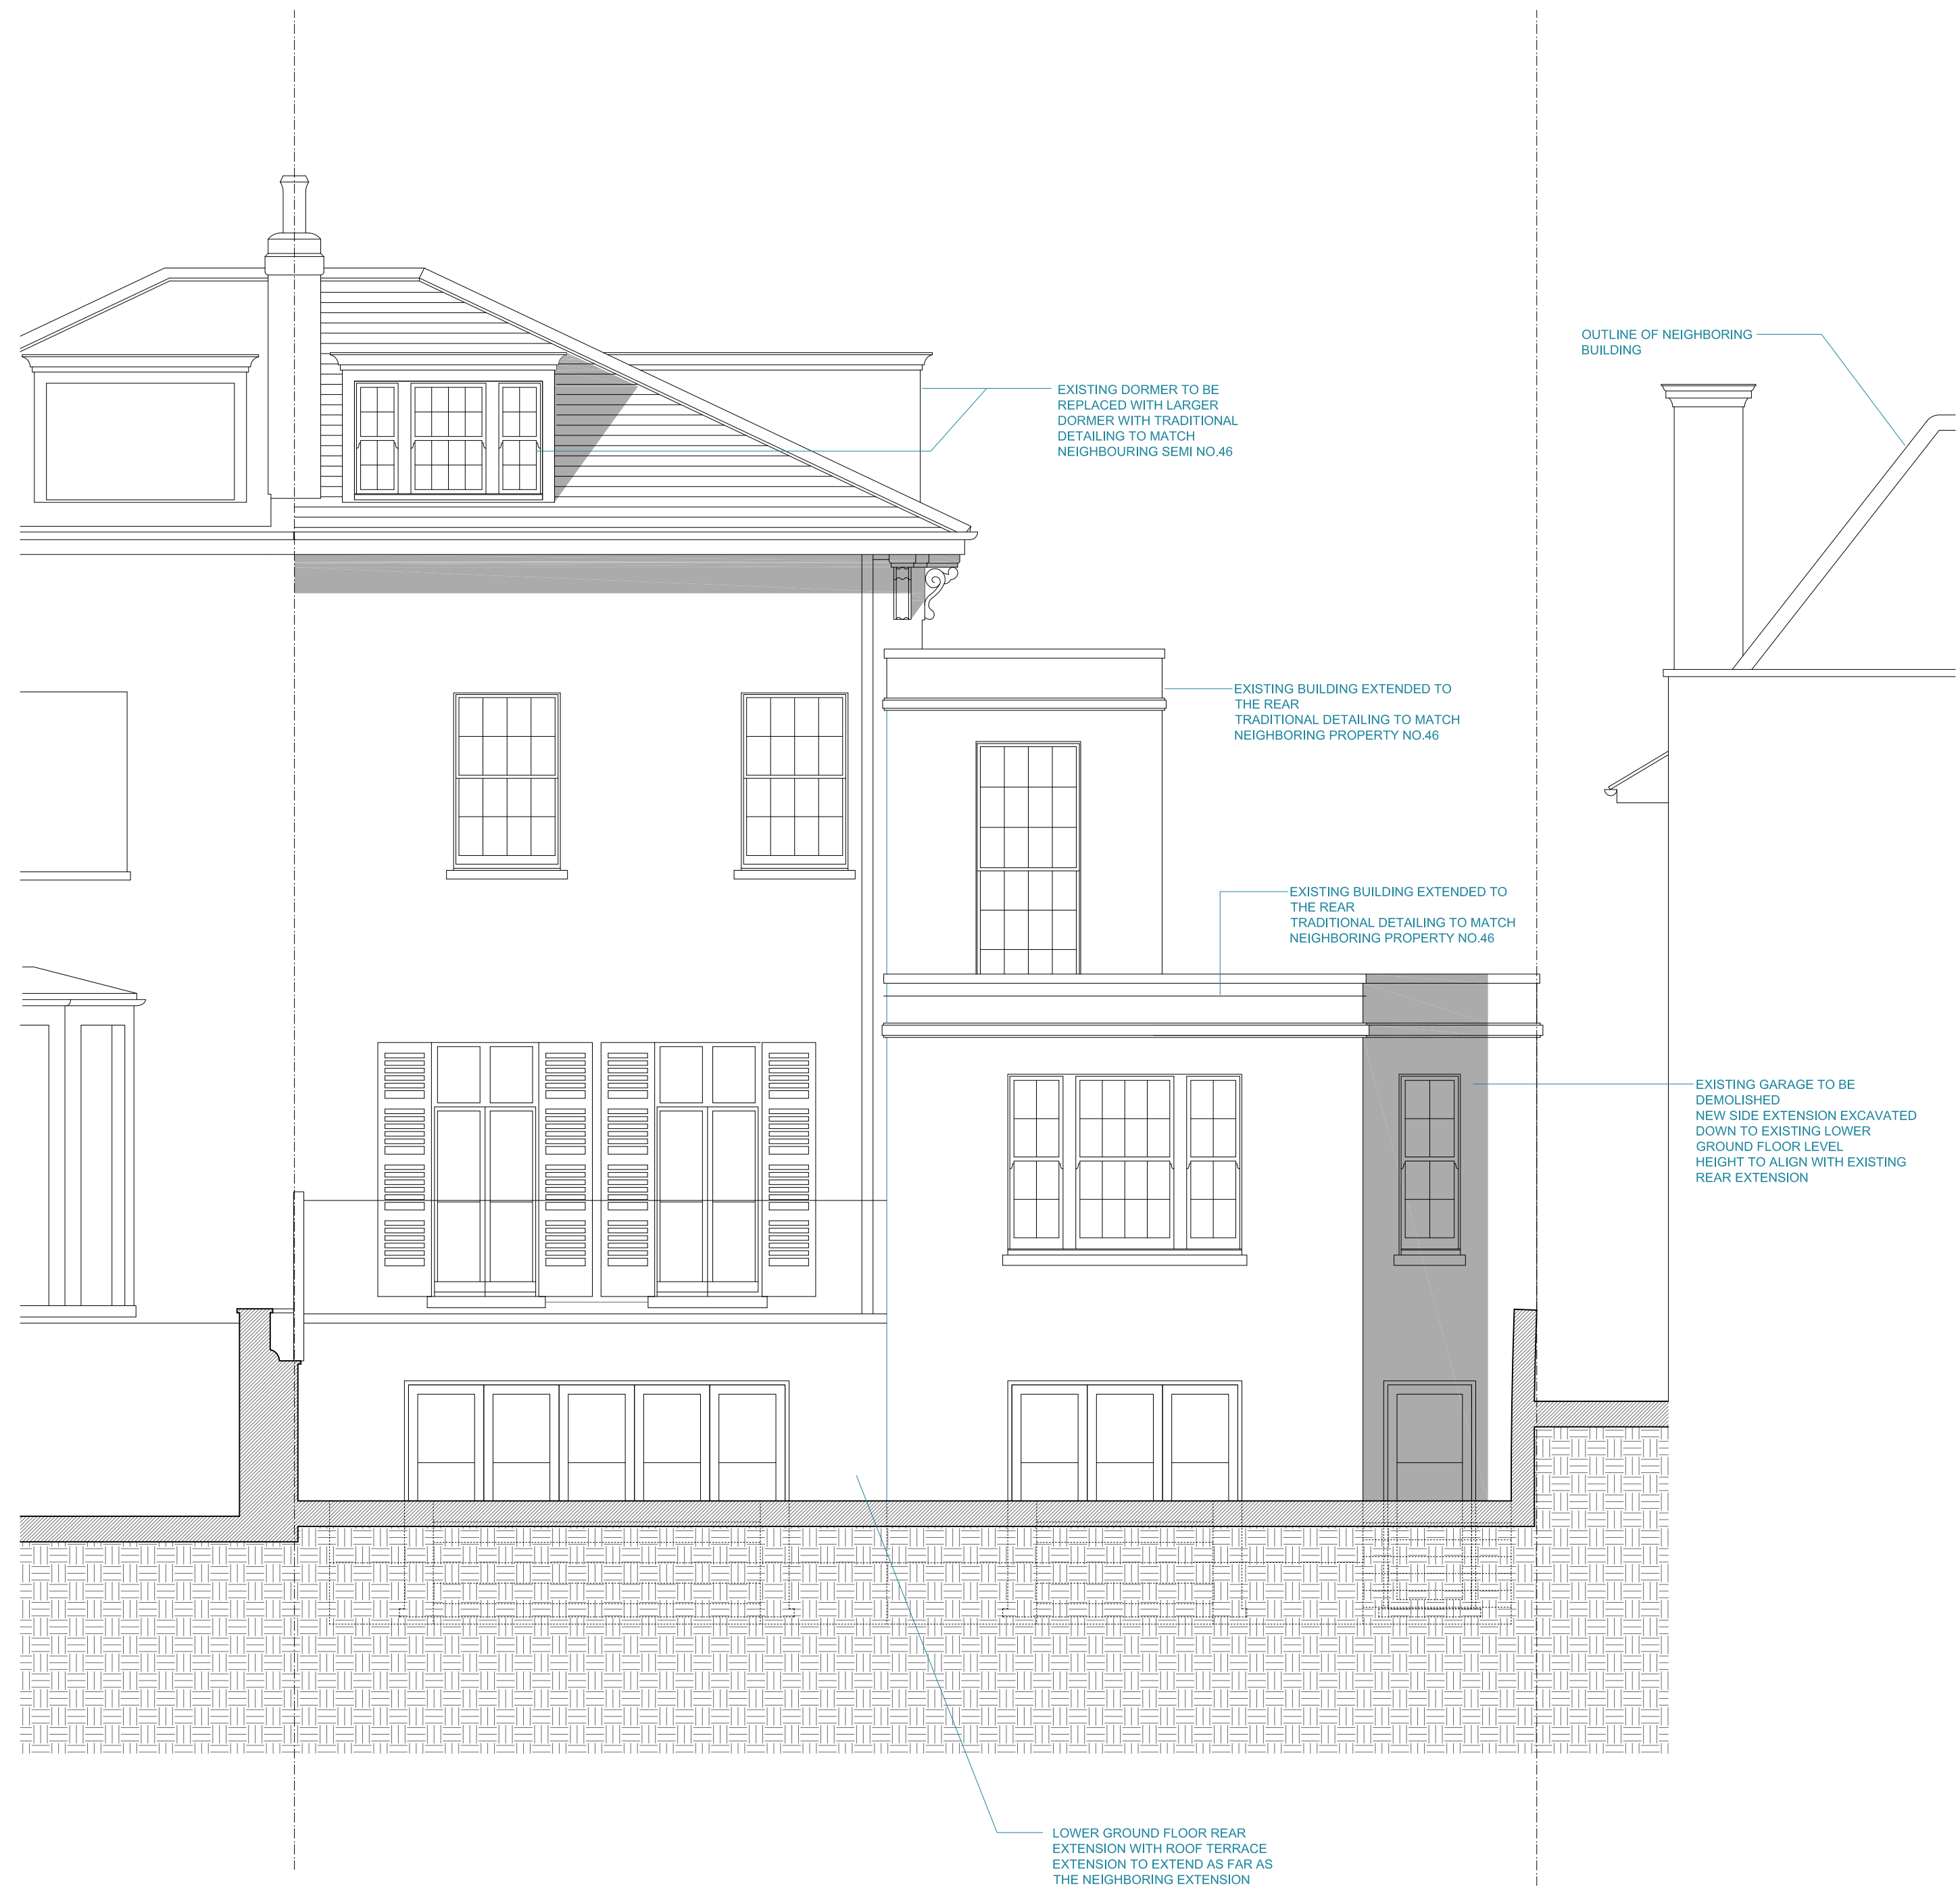

2 Proposed Rear (NW) Elevation
Scale: 1:50 @ A1 & 1:100 @ A3

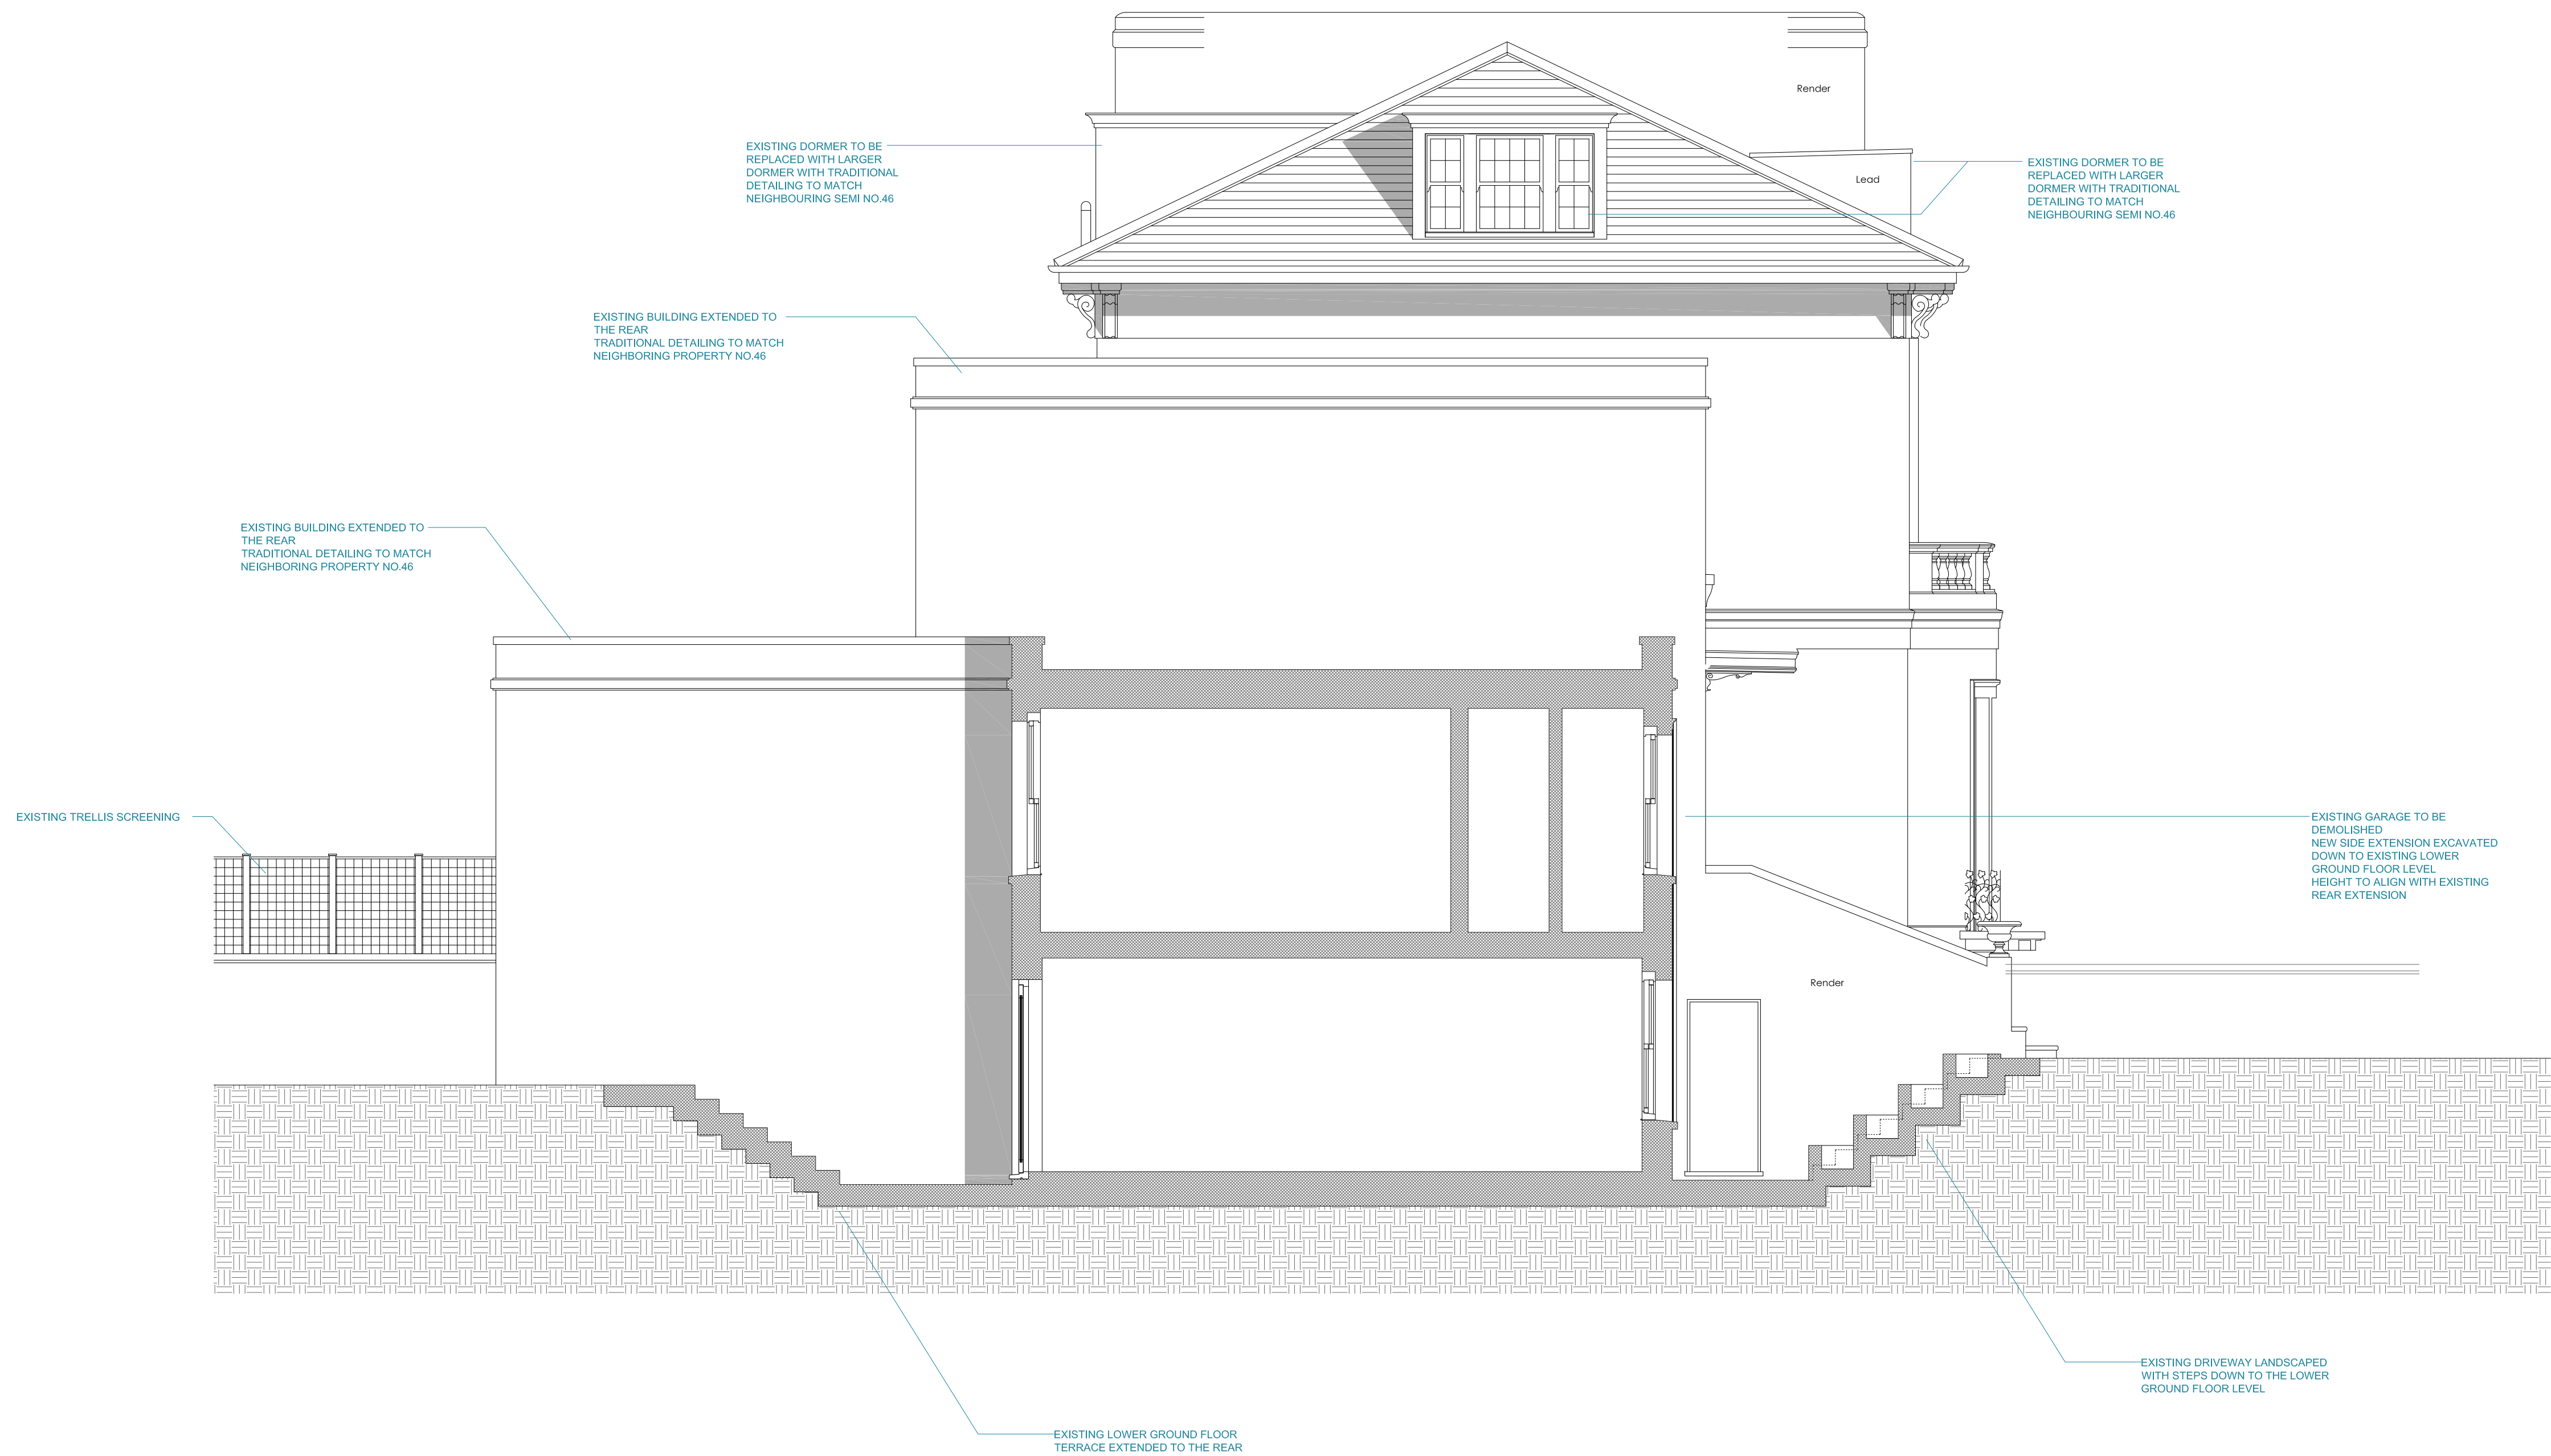



1 Proposed Flank (SW) Elevation
Scale: 1:50 @ A1 & 1:100 @ A3

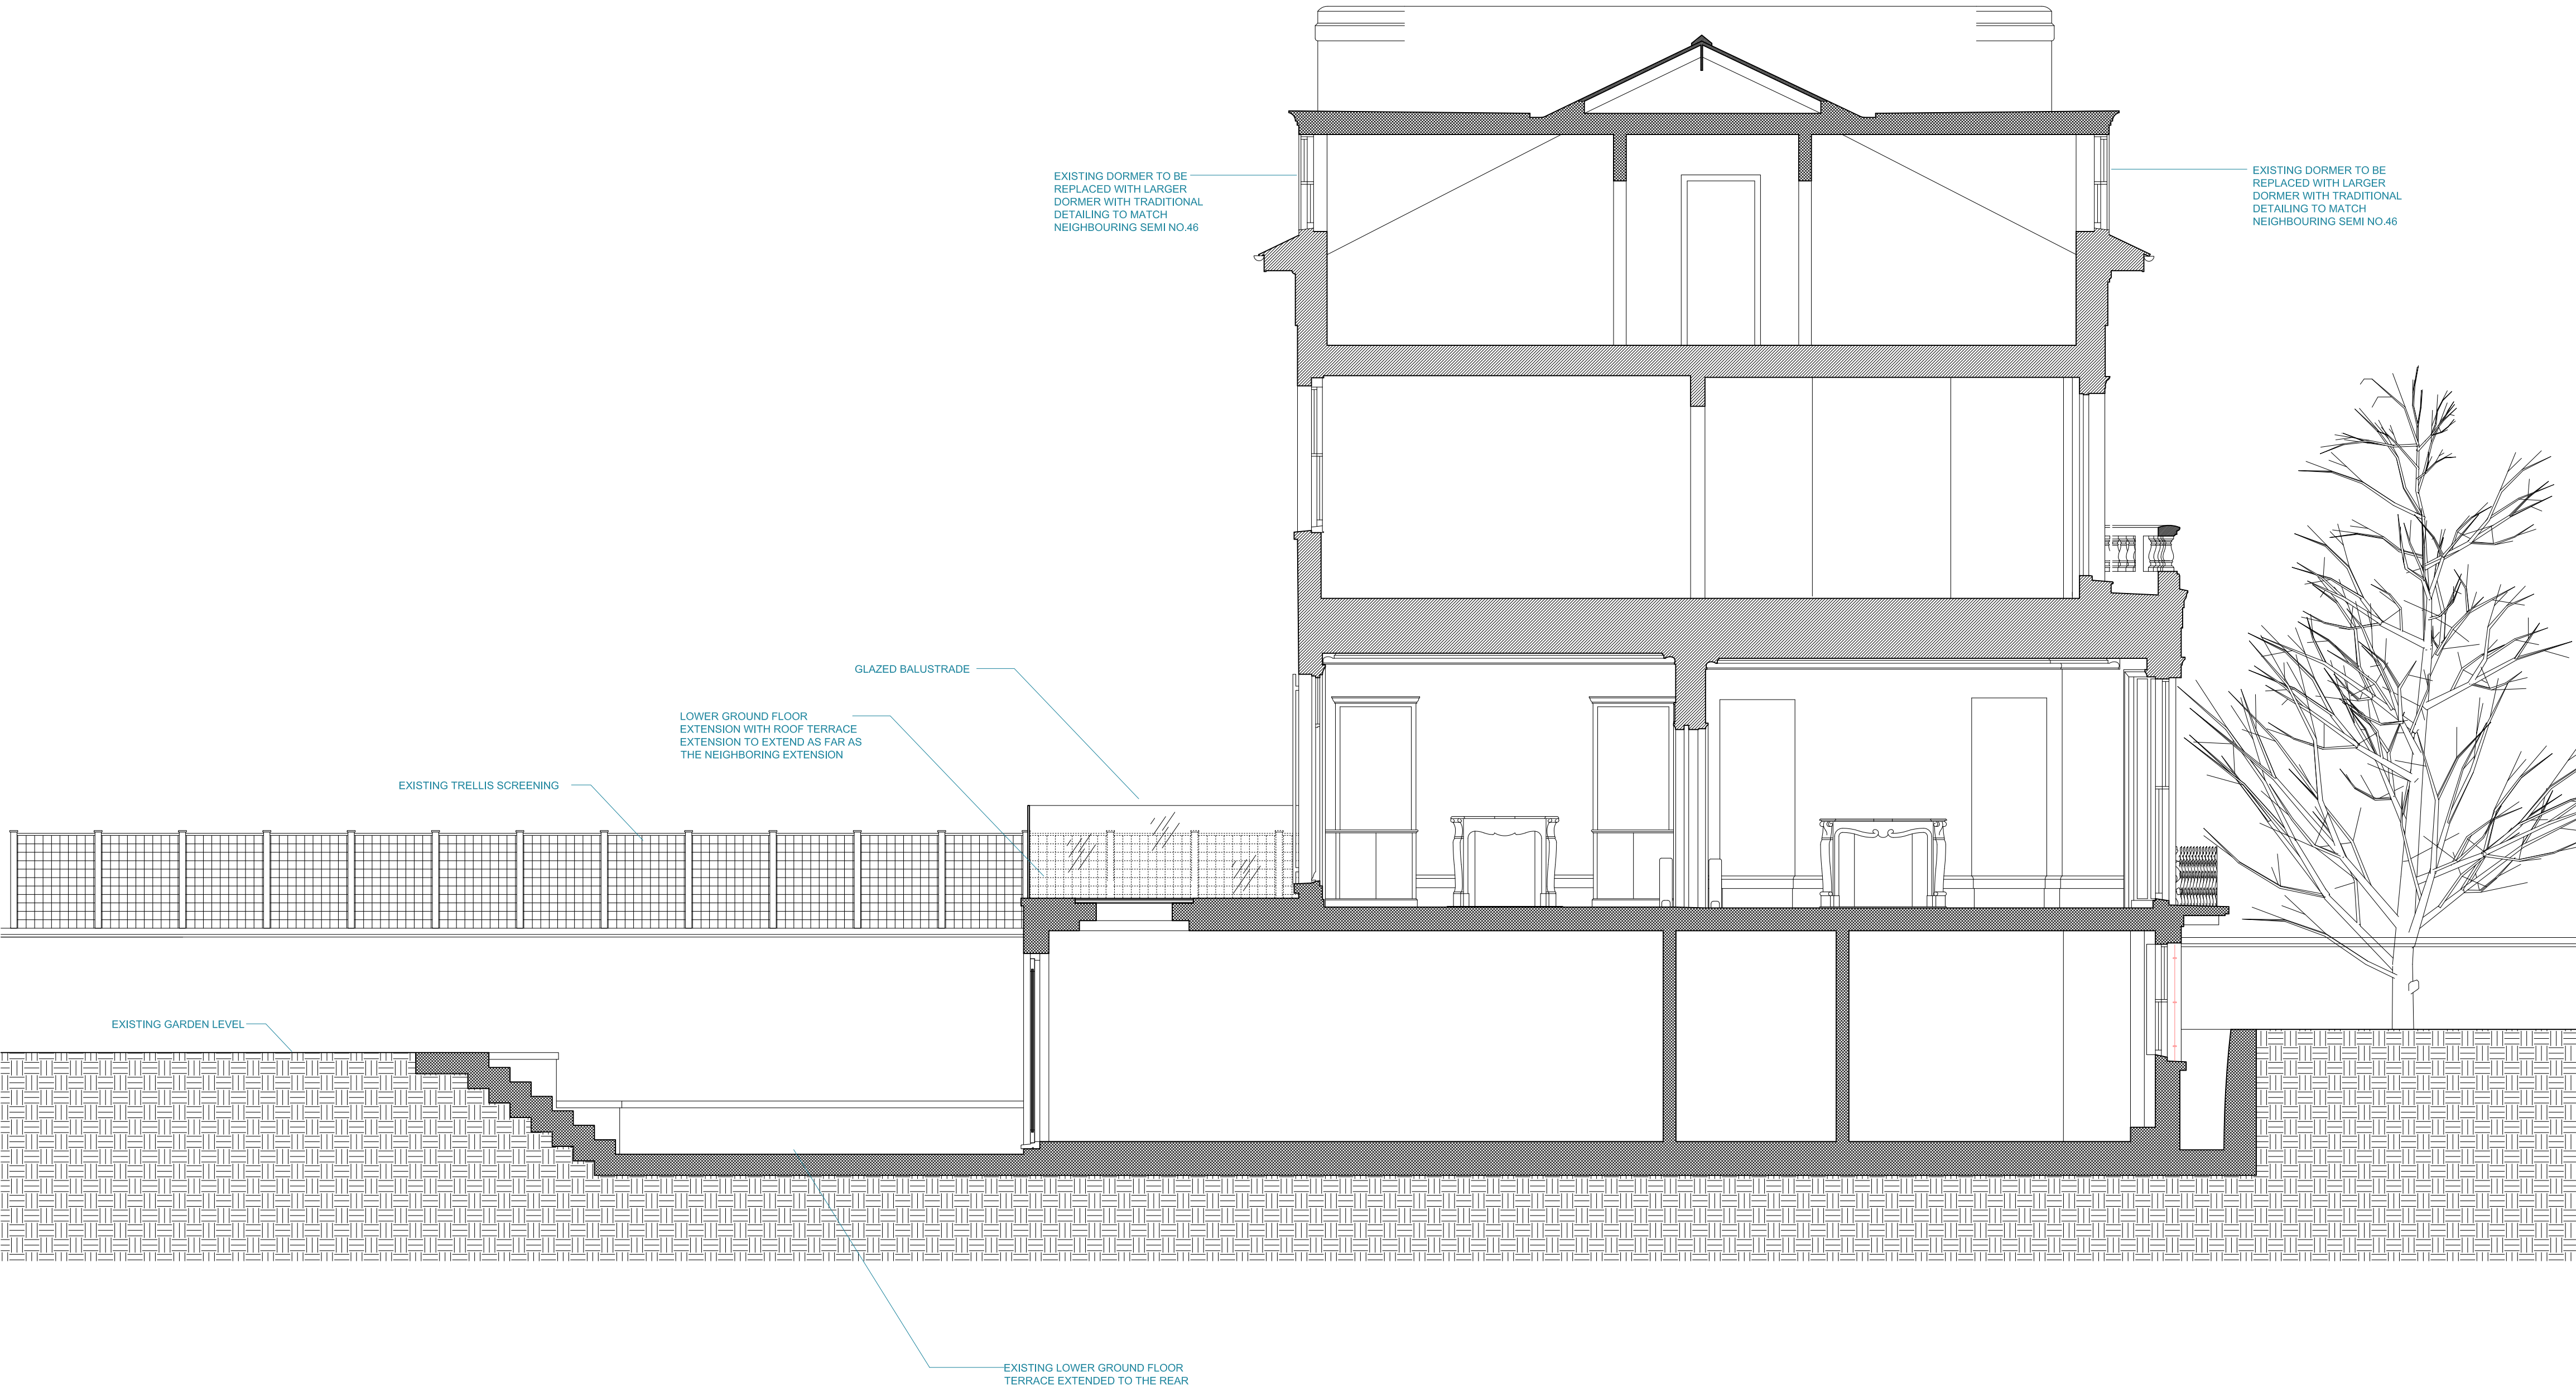

1 Proposed Section A
Scale: 1:50 @ A1 & 1:100 @ A3


Notes:
Copyright of this drawing and the contents remain with Pennington Phillips Limited.
Do not scale from the drawings. The contractor is to verify dimensions on site prior to the commencement of work. Any discrepancies are to be reported to the designer. If in doubt - seek clarification.

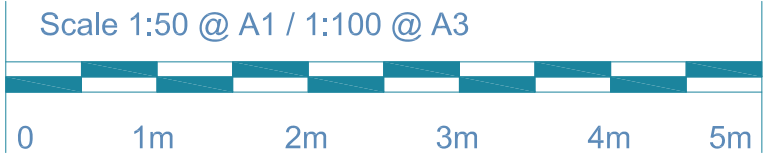

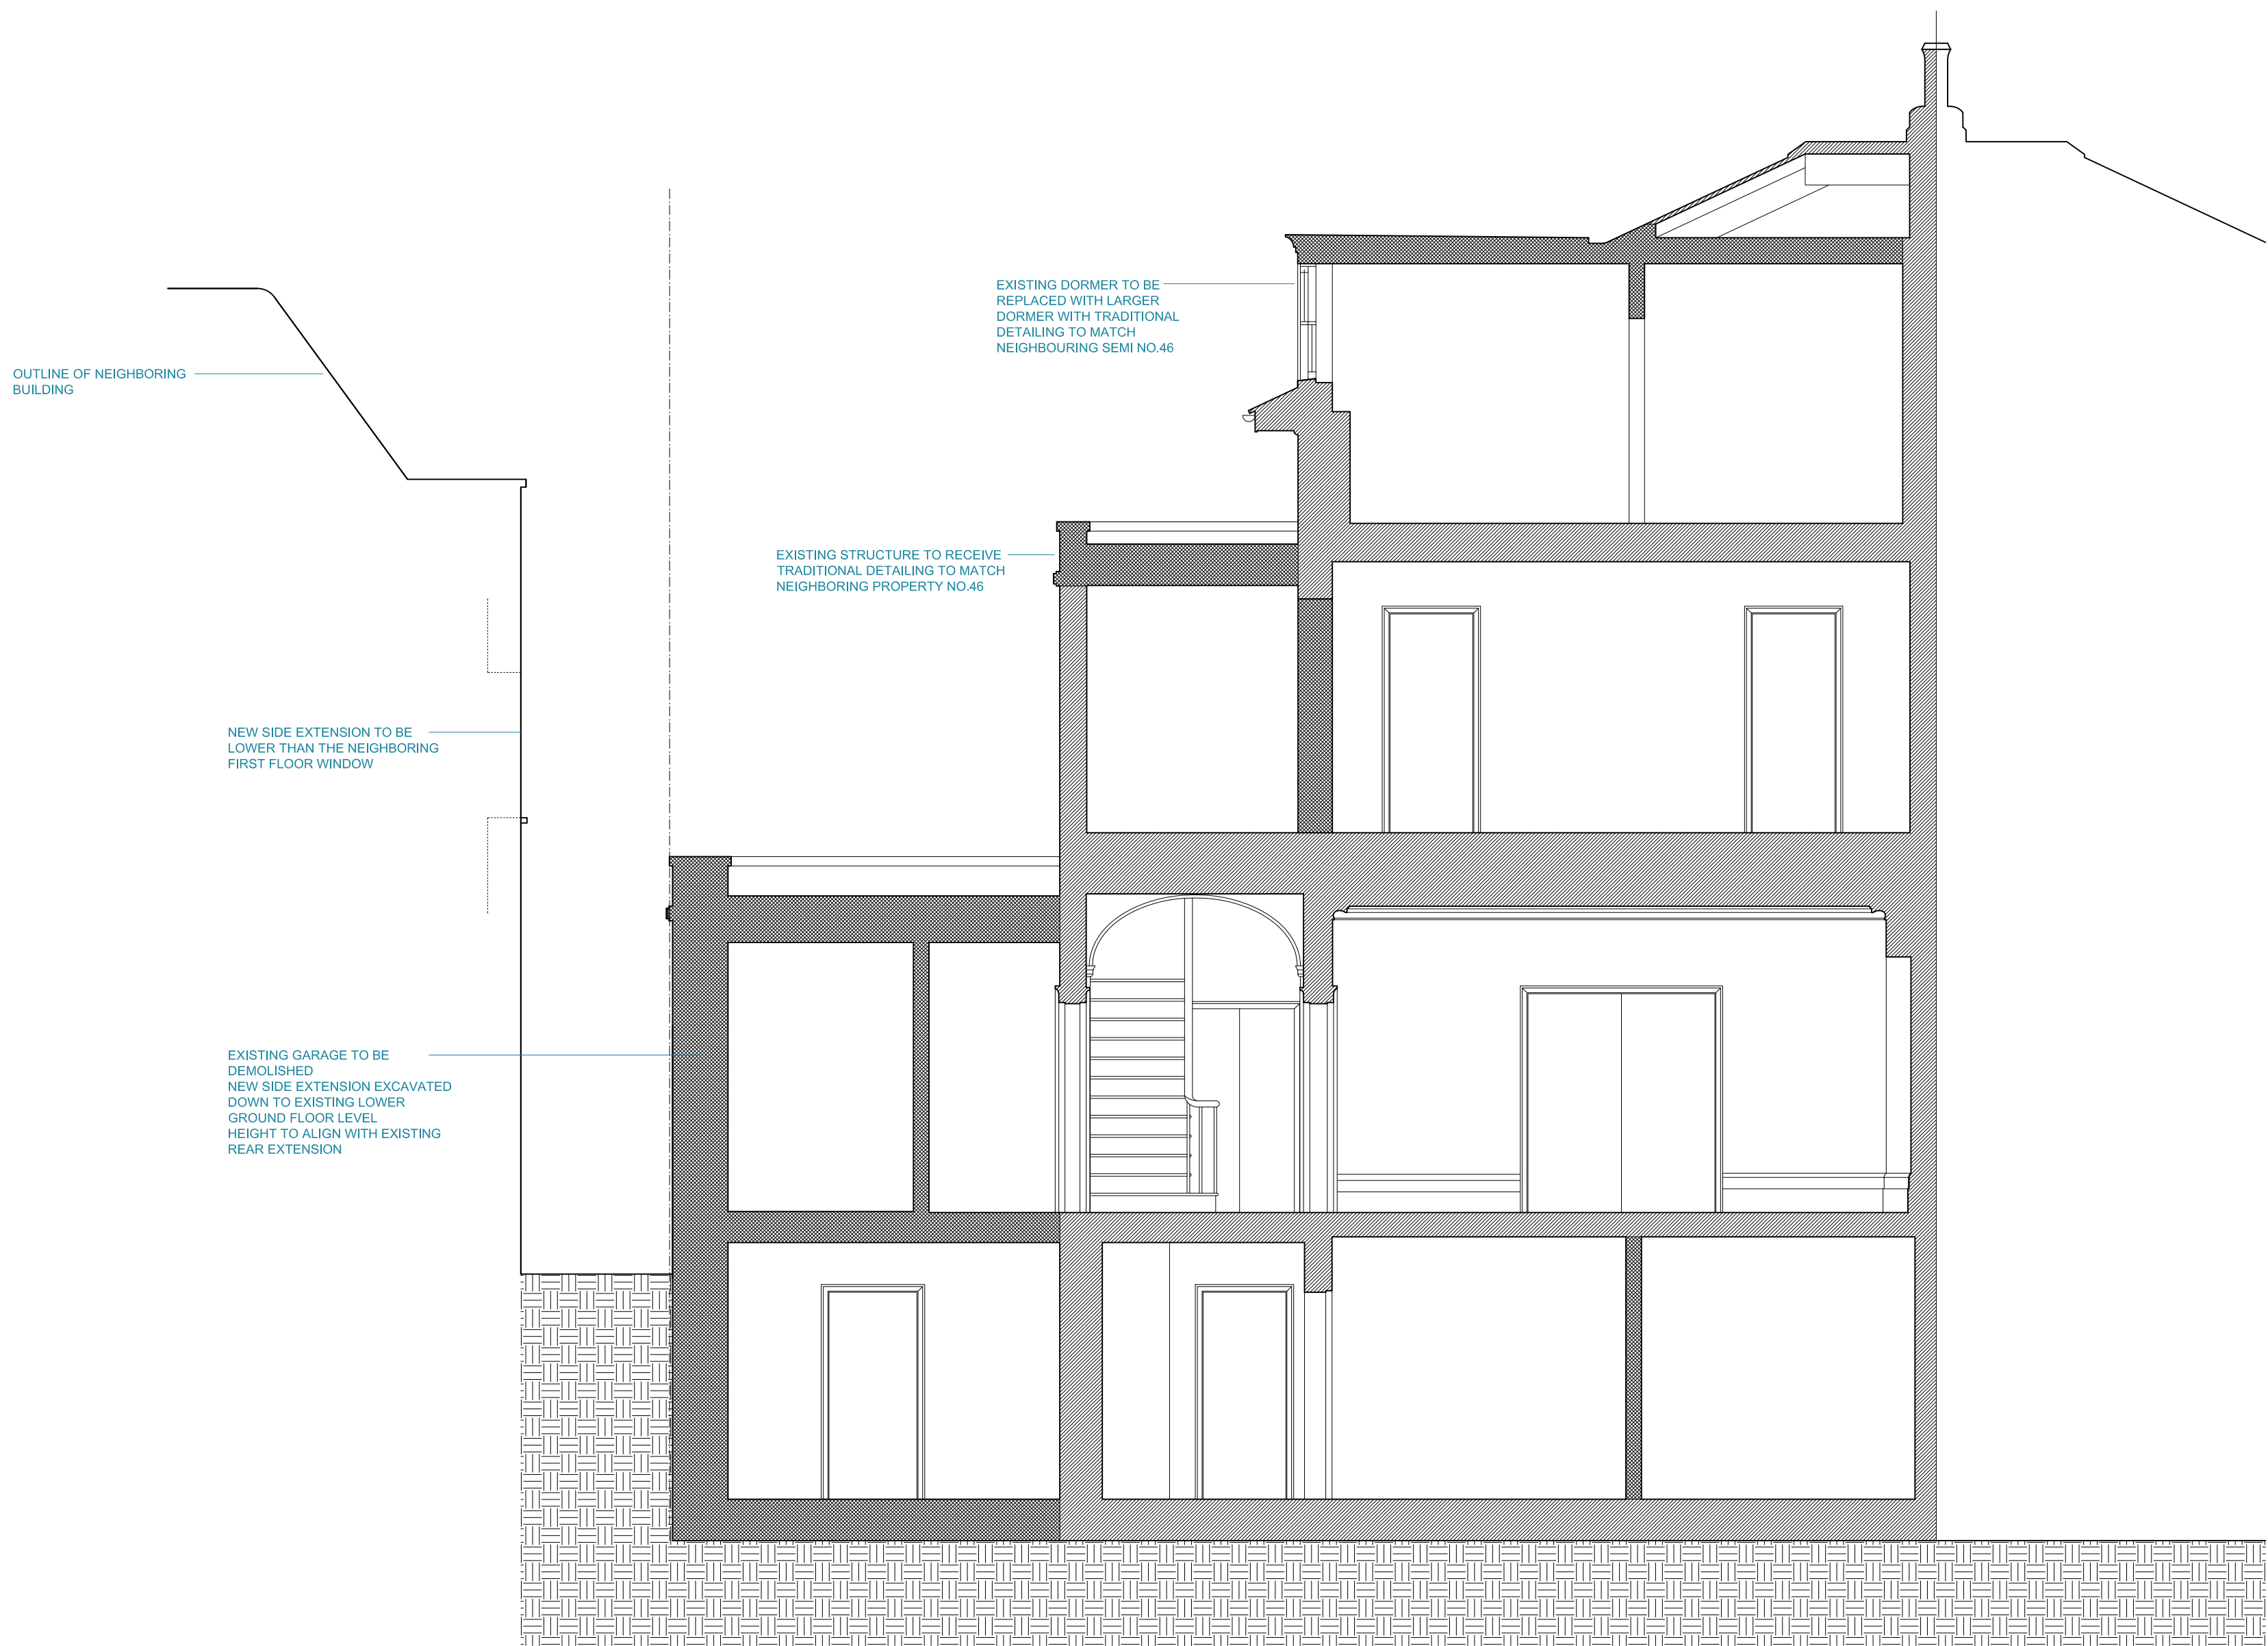

1 Proposed Section B
Scale: 1:50 @ A1 & 1:100 @ A3

Notes:
Copyright of this drawing and the contents remain with Pennington Phillips Limited.
Do not scale from the drawings. The contractor is to verify dimensions on site prior to the commencement of work. Any discrepancies are to be reported to the designer. If in doubt - seek clarification.

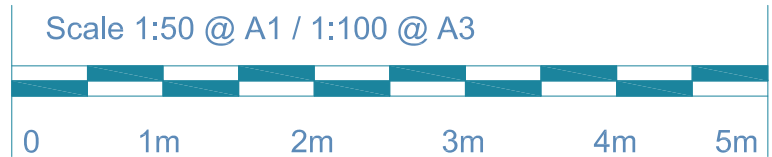

Rev.	Date	Remarks
A	21/09/15	Planning Issue

Client: —	Drawing Number: 5862/36
Project: 47 Queens Grove, NW8 6AE	Revision: A
Drawing: Proposed Section B	Date: 31/07/15
	Status: Planning