

DO NOT SCALE FROM THIS DRAWING. CHECK ALL DIMENSIONS ON SITE.  
IF INFORMATION IS NOT CLEAR OR CONSIDERABLE AMBIGUITY,  
THIS DRAWING IS COPYRIGHT.

C 23.06.15 Roof terrace added  
B 23.10.13 Side extension revised  
A 26.07.11 Side extension revised

Client:  
Project Title:  
101 Constantine Road  
London  
NW3 2LR  
Drawing Title:  
**EXISTING AS APPROVED**  
Date: 23.06.2010  
Scale: 1:50 @ A1 1:100 @ A3  
Dwg. No.: CR.02.08 C  
HARTLEYS PROJECTS LTD  
PO BOX 43391  
London N5 1SZ 020 7704 8272




No101. Rear Elevation

No101. Front Elevation



Scale

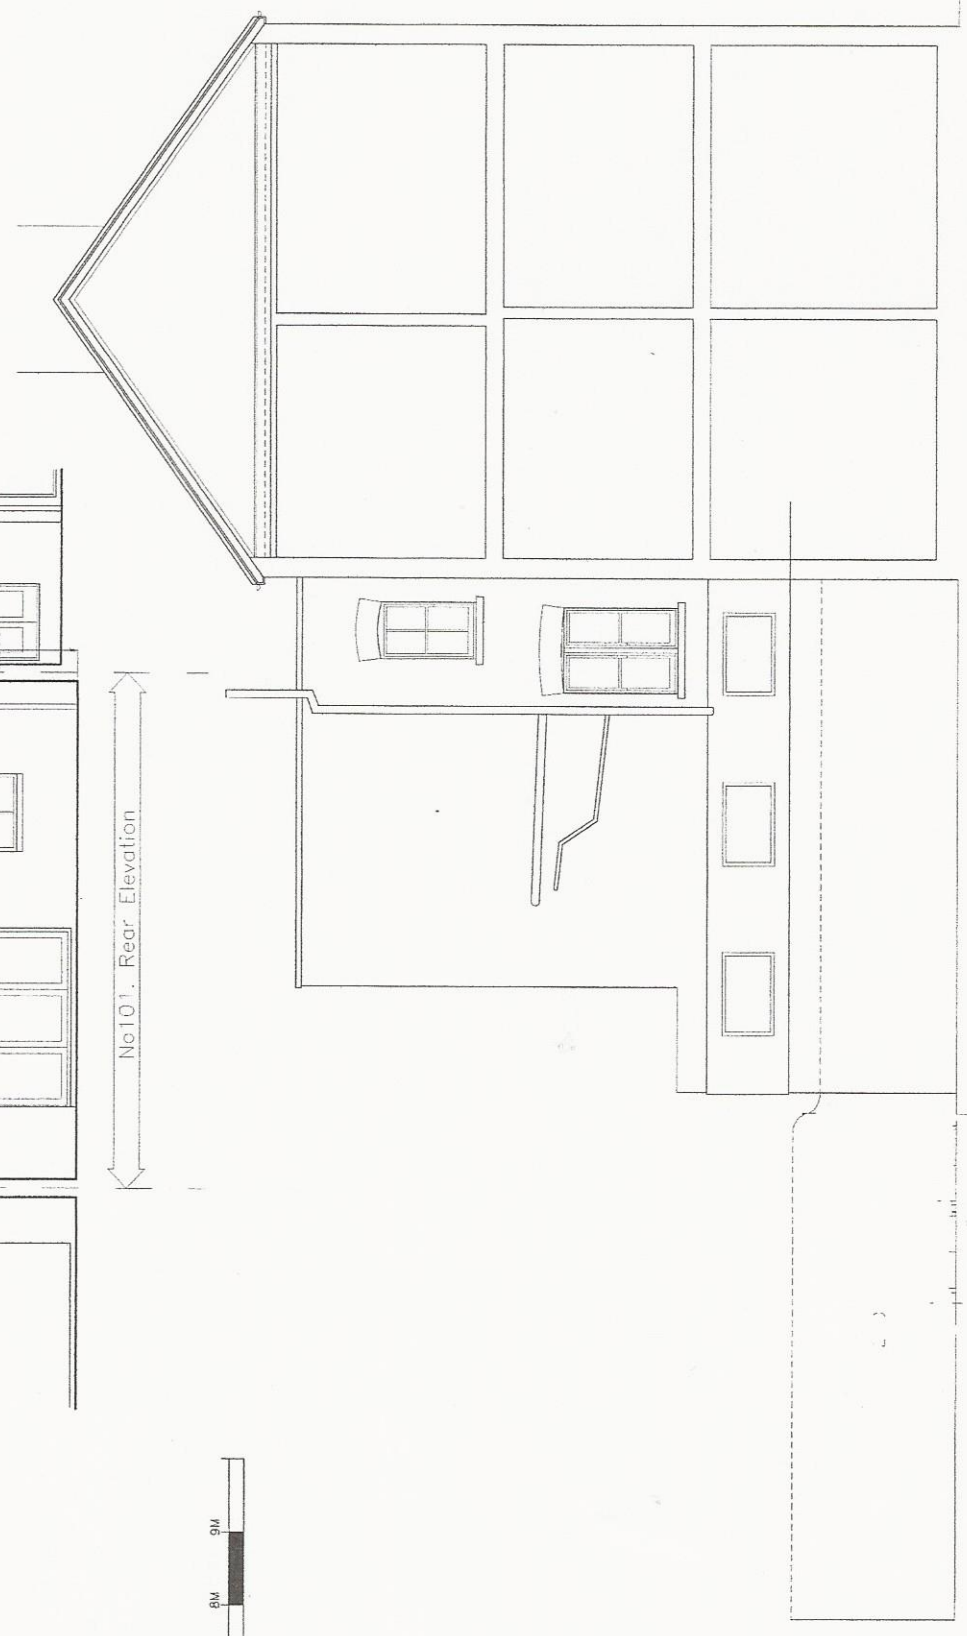

No101. Side Elevation/Section