

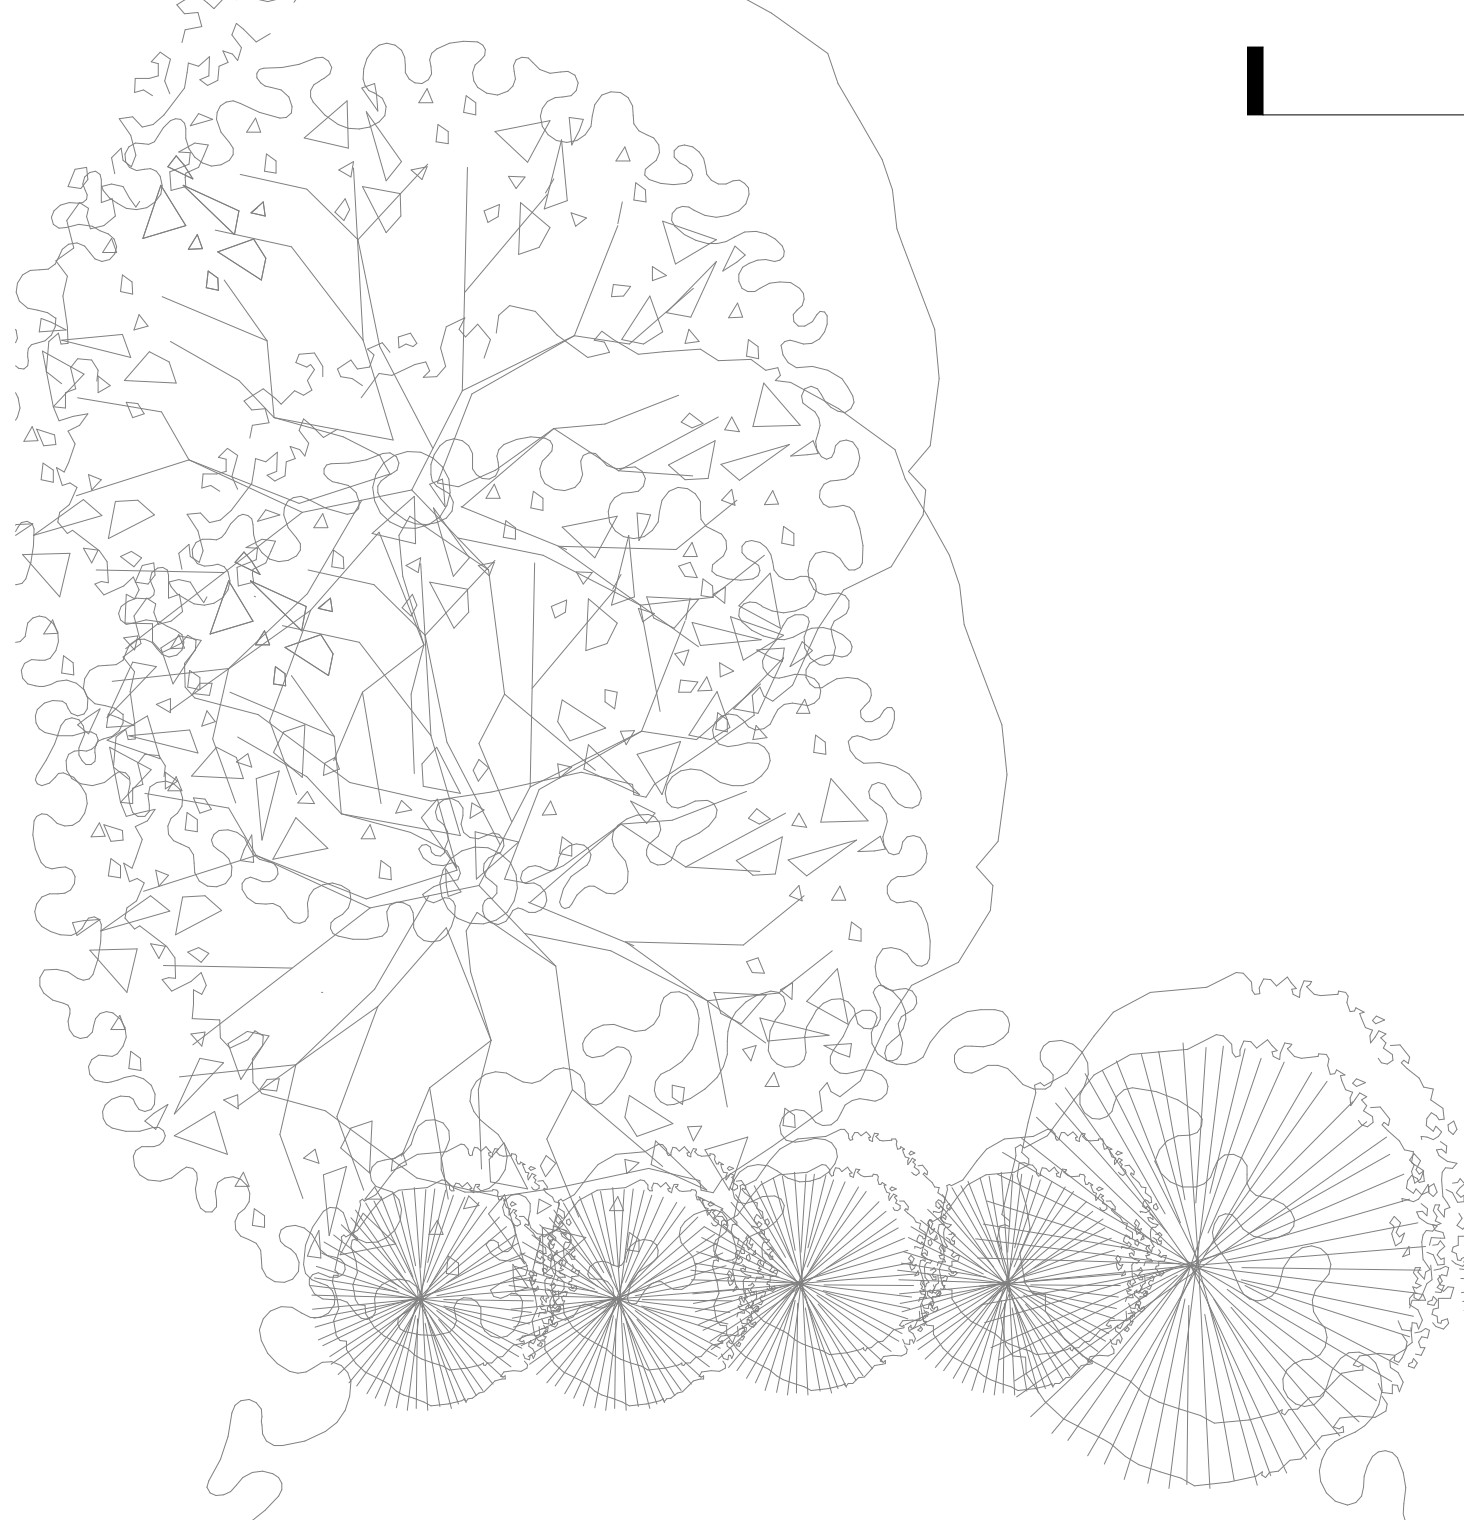
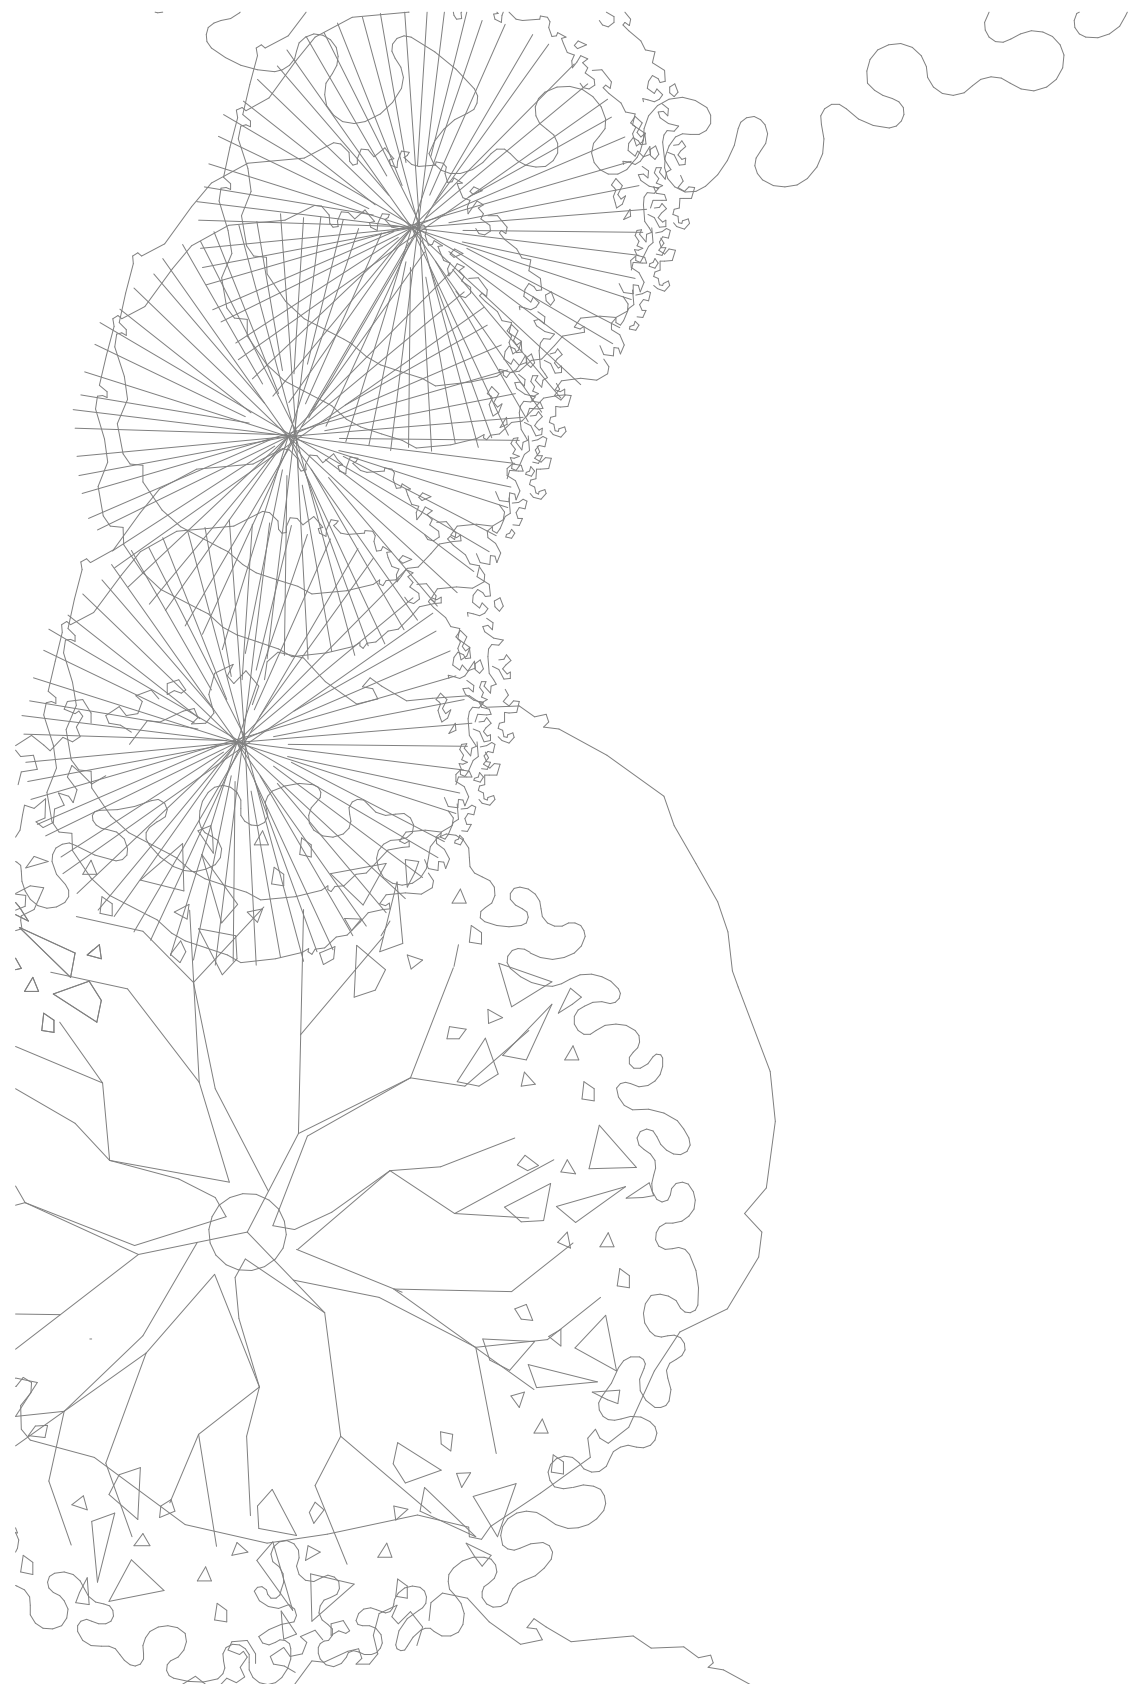
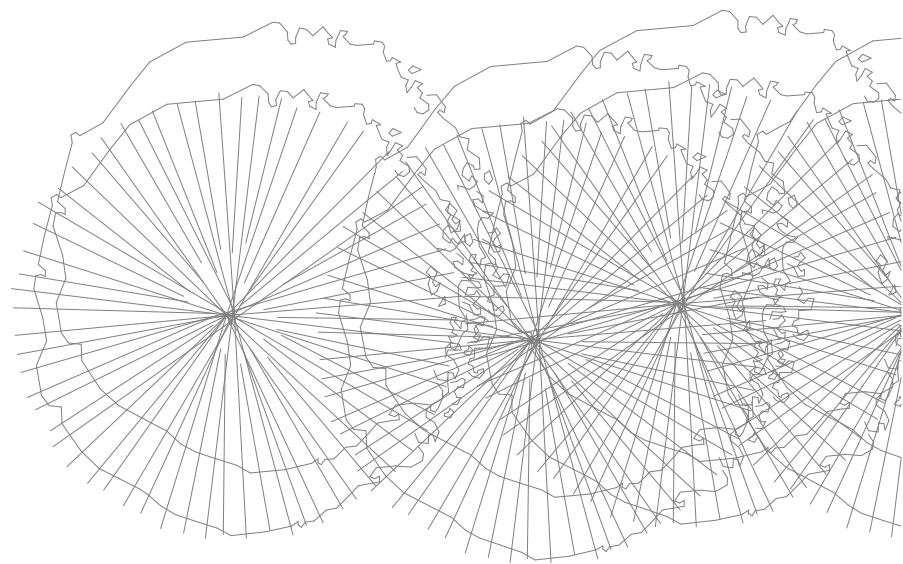
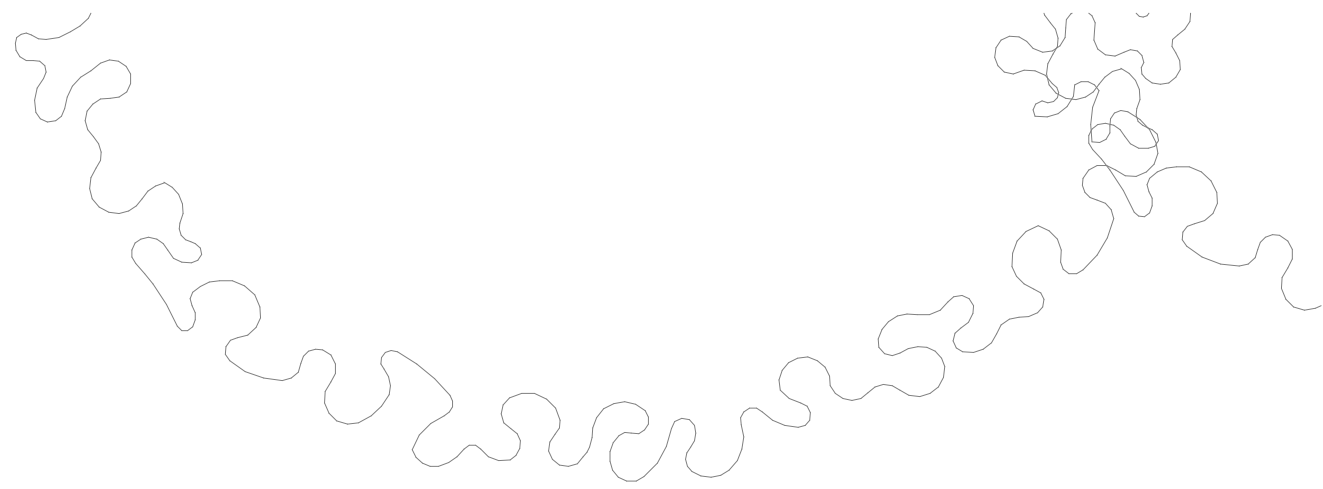
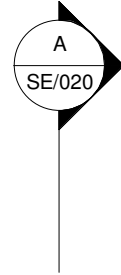
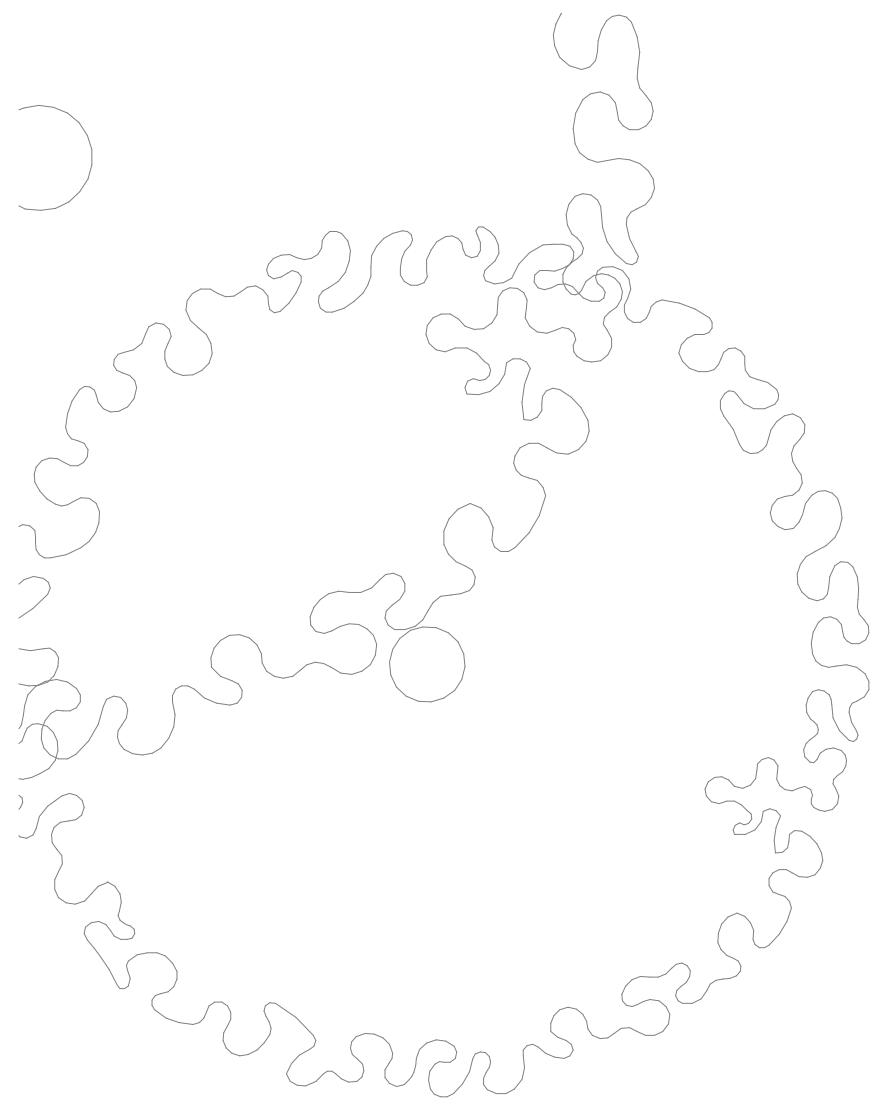


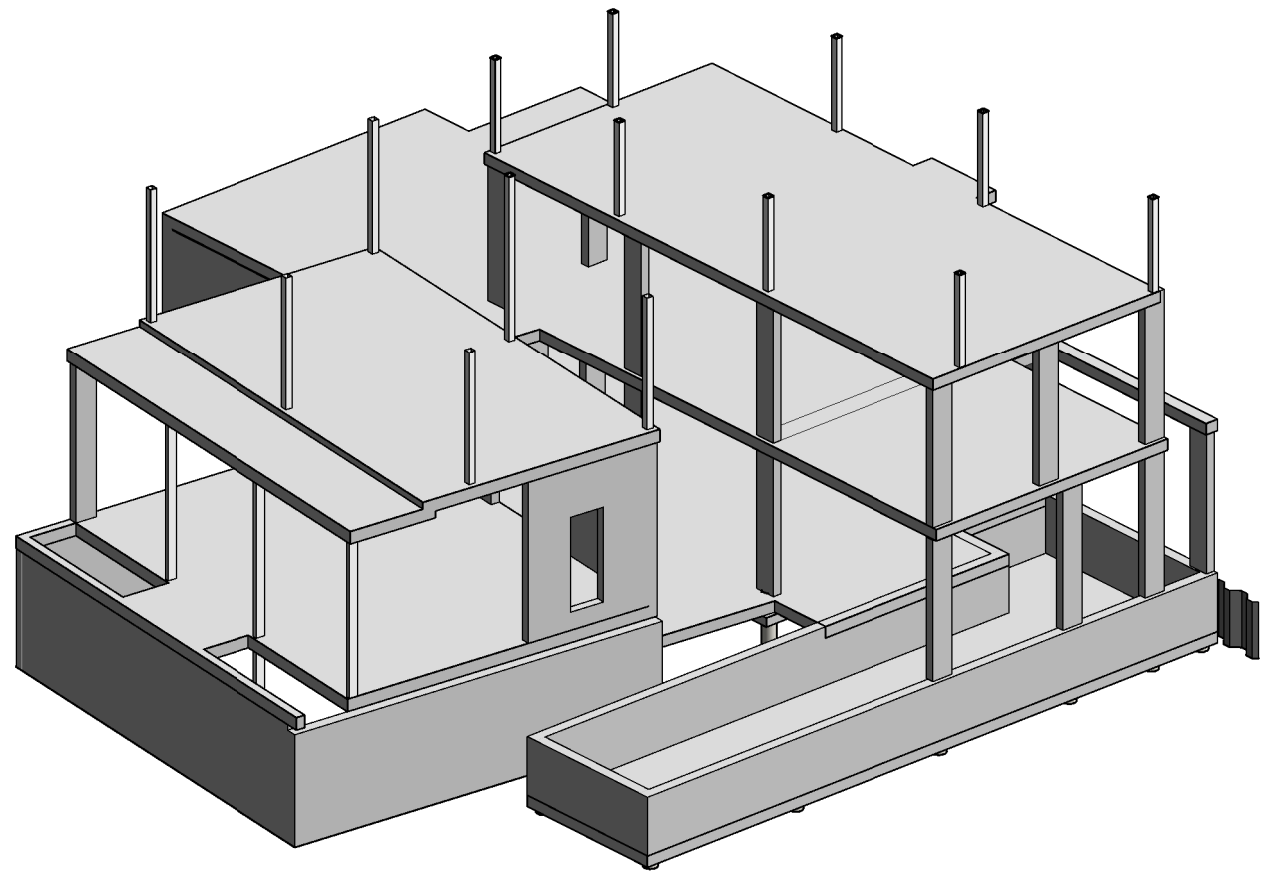

RHS COLUMNS
UNDER

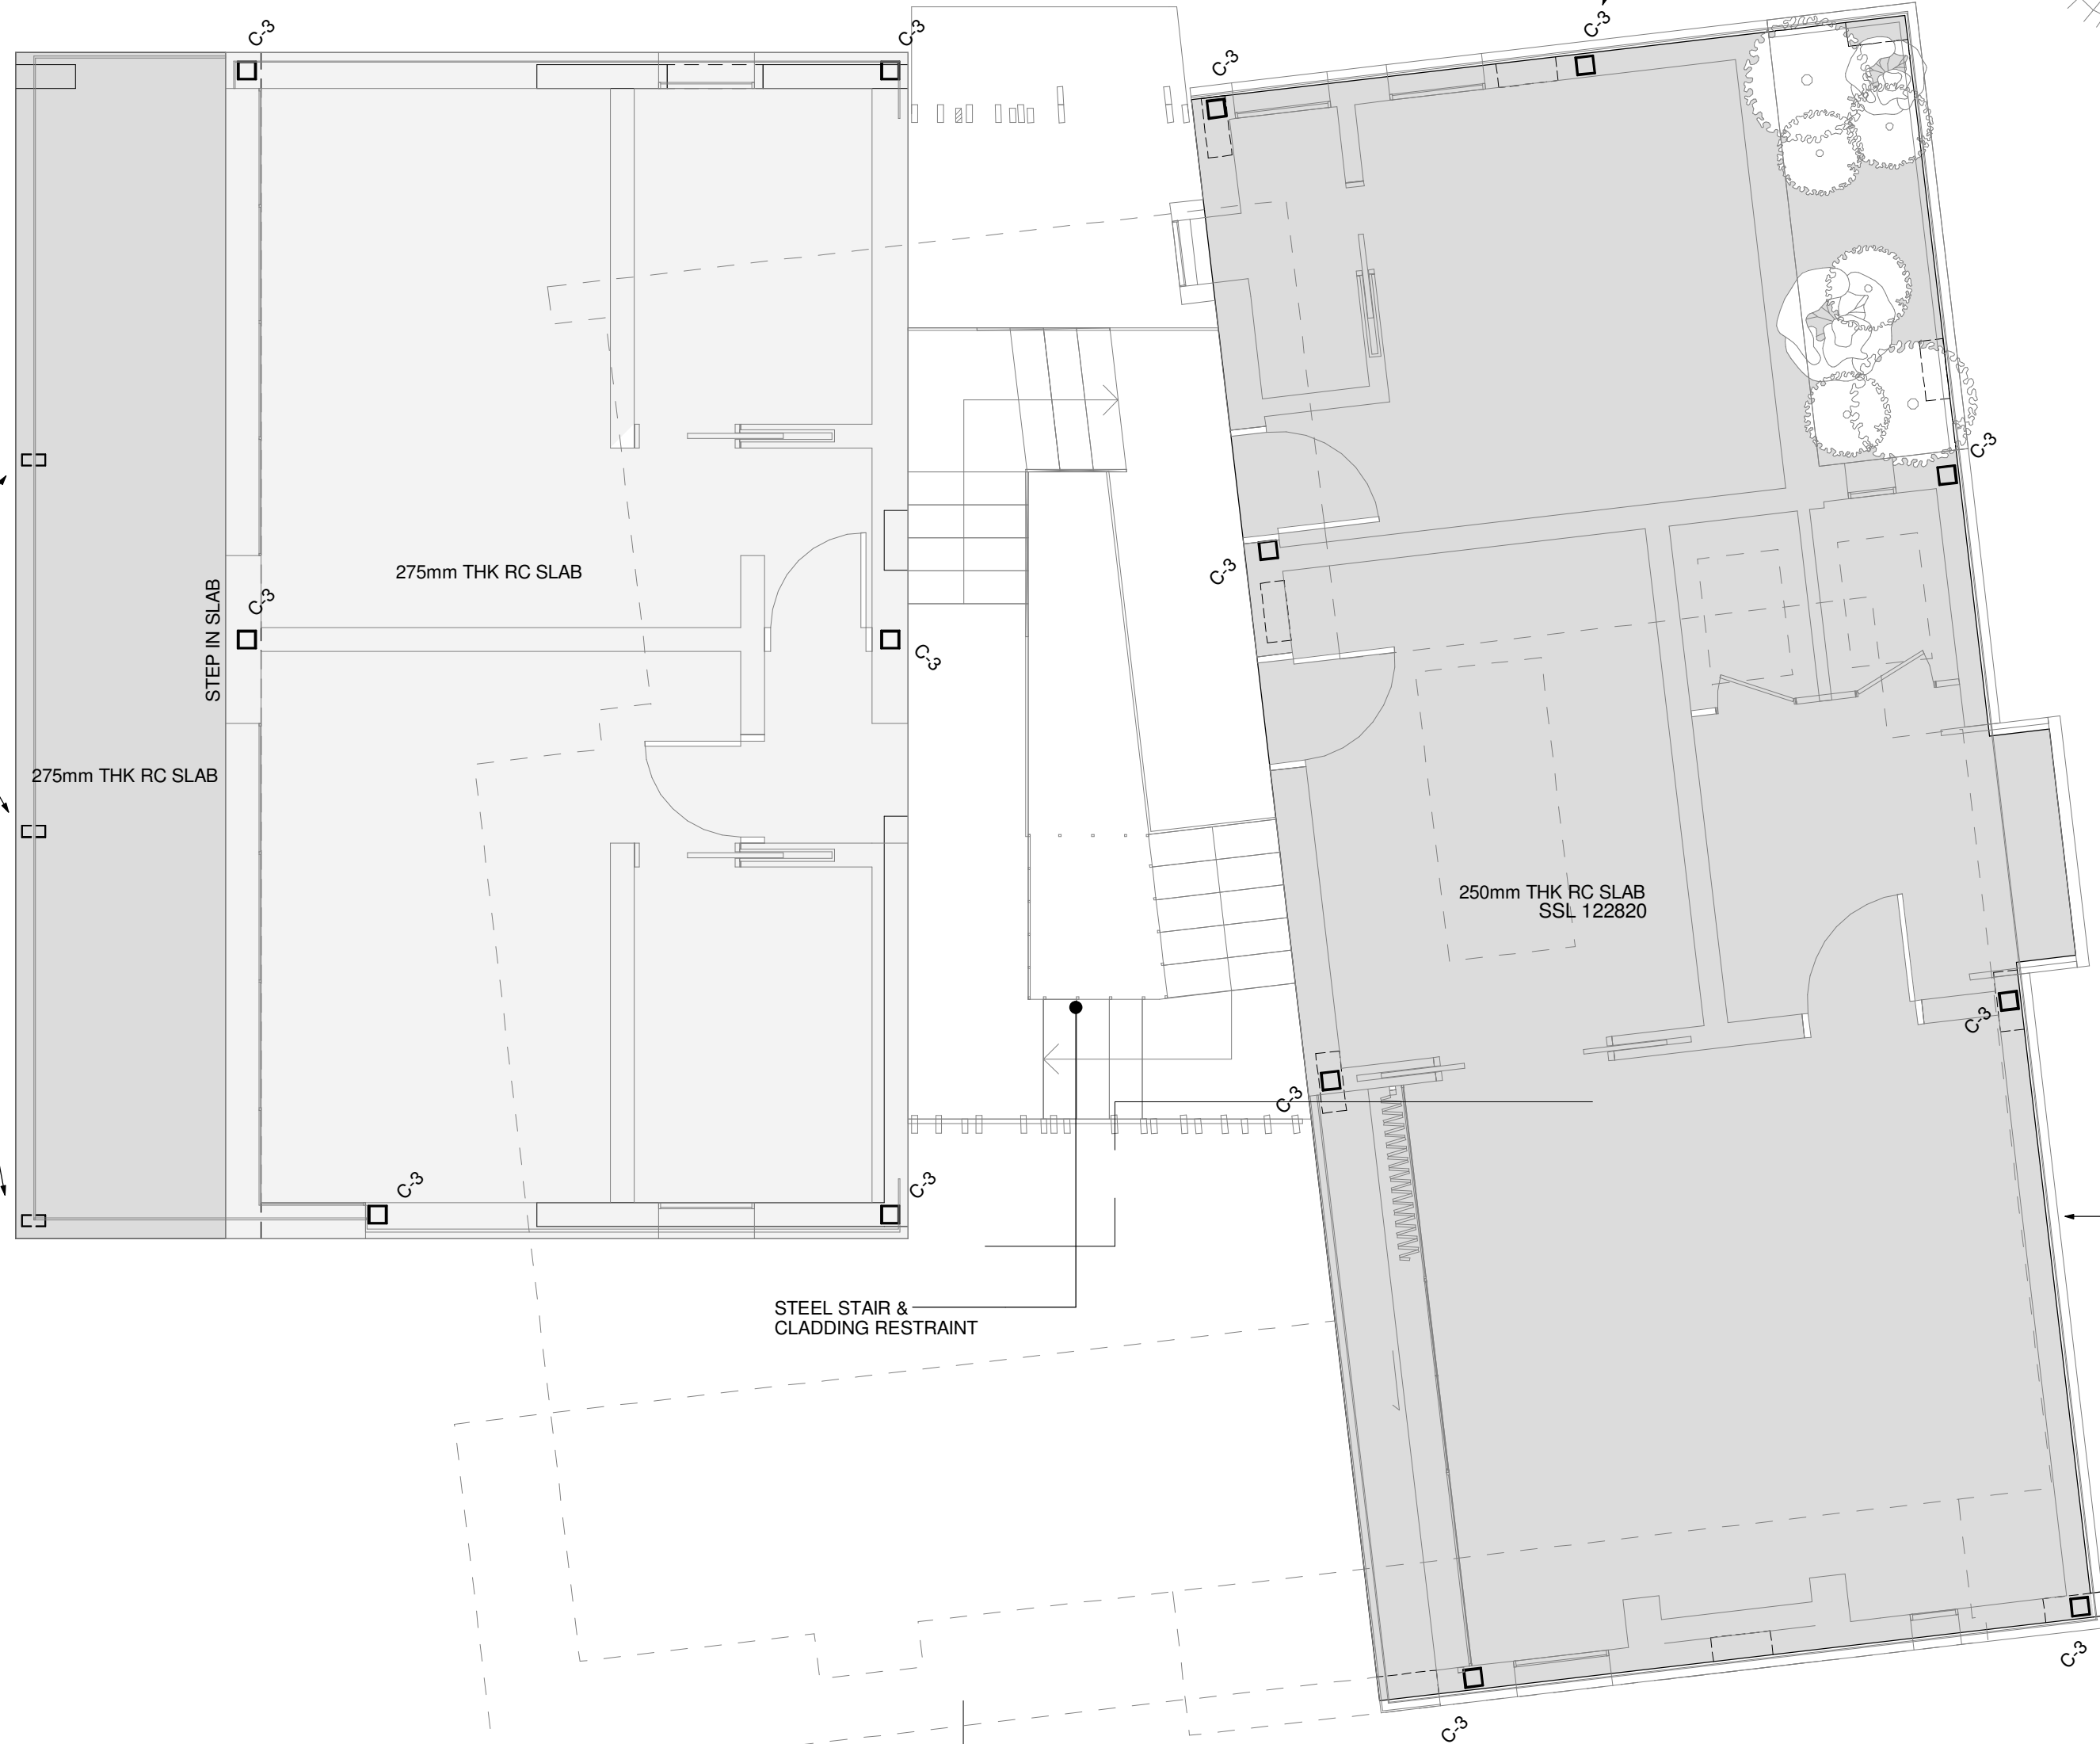

Column Schedule	
Type Mark	Type
C-1	200 x 500mm
C-2	RHS200x100x6.3
C-3	SHS150x150x6.3

Beam Schedule	
Type Mark	Type
B1	500 x 500mm RC

WORK IN PROGRESS

P2	10.06.15	PLANNING APPLICATION	LDM	BDS
P1	28.11.14	PLANNING APPLICATION	LDM	BDS
Rev	Date	Amendments	By	Chk'd

PRELIMINARY

engineers
Haskins Robinson Waters
Unit 2, Blue Lion Place, 237 Long Lane, London. SE1 4PU
Tel: 020 7407 9575
Fax: 020 7407 9571
Email: mail@engineers-hrw.co.uk

Project:
17 Branch Hill

Drawing title:
First Floor Level

Date:	11/11/14	Scale at A1: 1 : 50 Scale at A3: 1:100	Drawn by: LDM
Cad file No.	Chk'd by: BDS		

Drawing No:	1281/GA/013	Revision:	P2
-------------	-------------	-----------	----

10/06/2015 12:19:40