


SIDE ELEVATION (adjacent to no. 47 Queen's Grove)

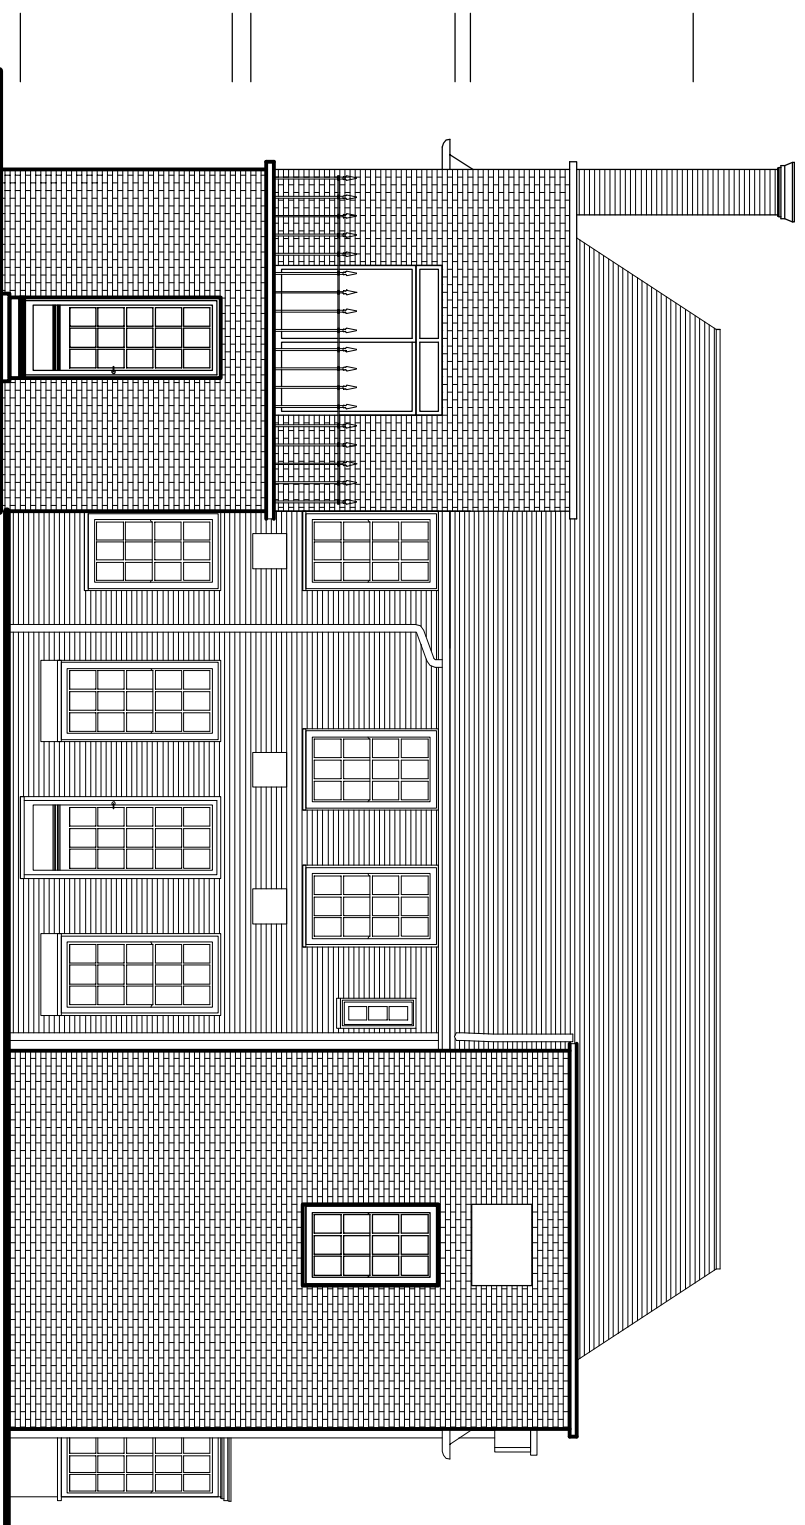

REAR ELEVATION



1:100 @ A3

Subject to detailed survey -  
Please note these drawings are  
based on existing drawings  
prepared by others.  
BB Partnership cannot be held  
responsible for any discrepancies  
and/or inaccuracy that may arise

ALL DIMENSIONS APPROXIMATE

SCHEME DESIGN SUBJECT TO  
STRUCTURAL ENGINEER /SERVICES ENGINEER,  
& PLANNERS COMMENT

PLANNING

1 : 1 mm/dd/yy | Description  
Description By | I

project	48 Queen's Grove	date	Aug 11	scale	1:100	drawn by	st
drawing	Rear and Side Elevations as existing	drwg. no	EWA 106	rev			

**BB PARTNERSHIP LTD**  
CHARTERED ARCHITECTS  
THE TRAFALGAR, 17 REGENTON STREET, LONDON W1B 5BH  
TEL . 020 7336 8555 FAX . 020 7336 8777  
e-mail . architect@bbpartnership.co.uk

© 2008 BB PARTNERSHIP LIMITED  
ALL RIGHTS RESERVED

do not scale . check all dimensions on site ©