


PROPOSED BREAKFAST ROOM SOUTH  
WEST ELEVATION

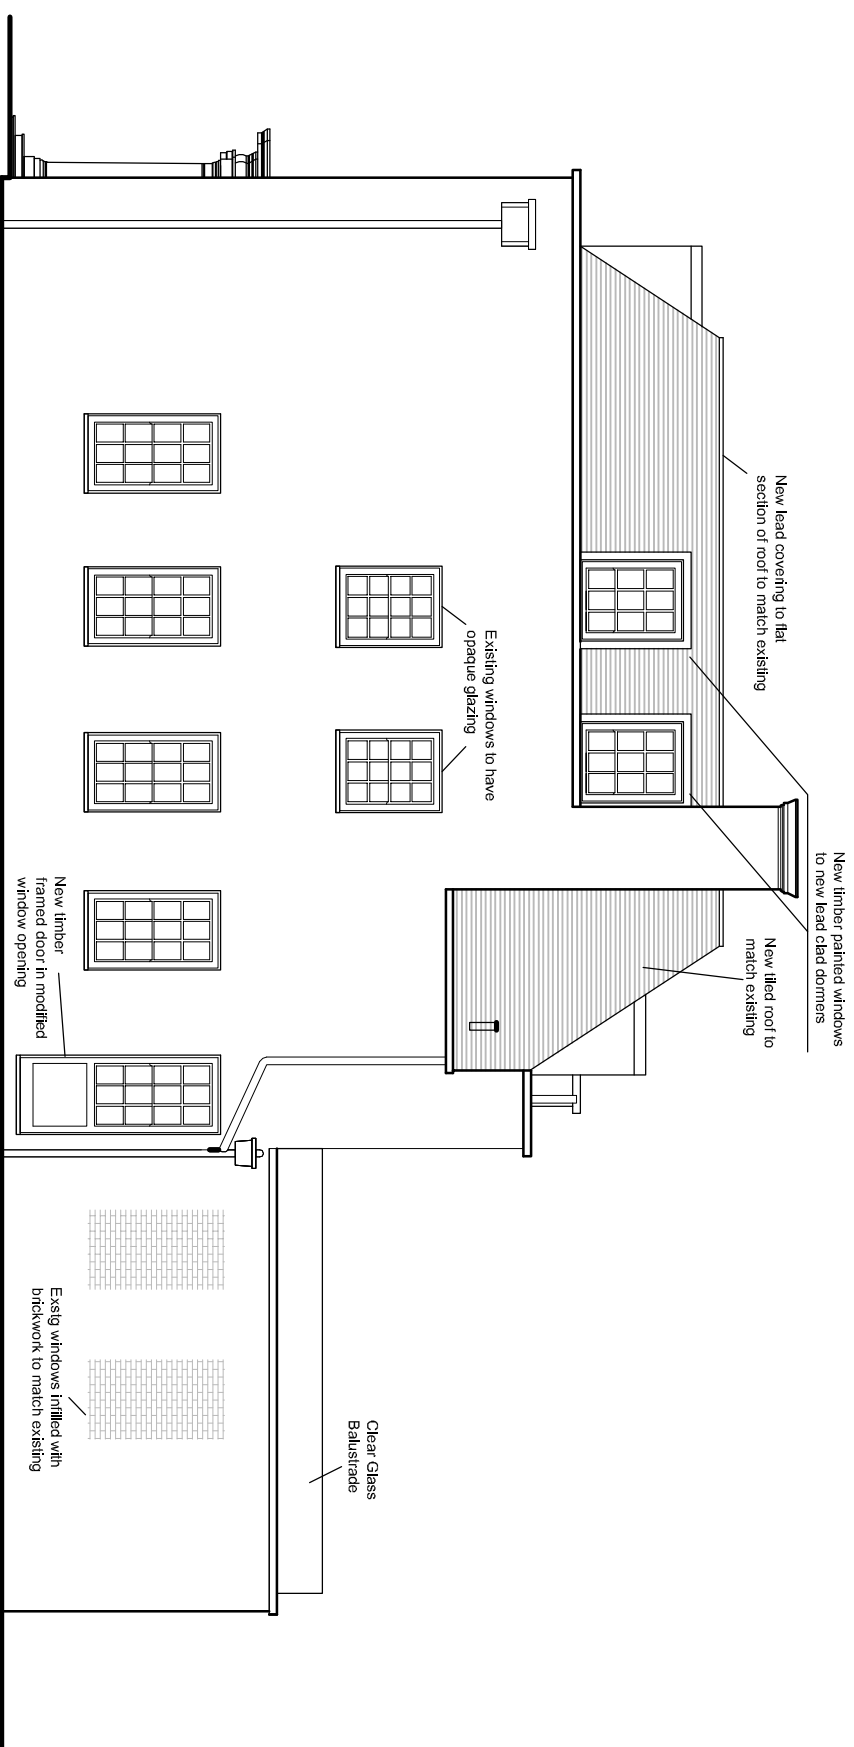

PROPOSED NORTH EAST ELEVATION

SCHEME DESIGN SUBJECT TO  
STRUCTURAL ENGINEER /SERVICES ENGINEER,  
& PLANNERS COMMENT

FOR PLANNING



Subject to detailed dimensional survey -Please note these drawings are based on existing drawings prepared by others. BB Partnership cannot be held responsible for any discrepancies and/or inaccuracy that may arise

**BB PARTNERSHIP LTD**

CHARTERED ARCHITECTS

THE TRAFALGAR . 17 REMINGTON STREET . LONDON N1 8DH  
TEL . 020 7356 8555 FAX . 020 7356 8777  
e-mail . [architect@bbpartnership.co.uk](mailto:architect@bbpartnership.co.uk)

© 2010 BB PARTNERSHIP LIMITED  
ALL RIGHTS RESERVED

project	date	scale	drawn by
48 QUEENS GROVE FACADE RETENTION	08/11	1:100@A3	ST
drawing	drwg. no	rev	
Proposed North East & Break- fast Room South West Elevations	EWA_210		

| \* | mm/dd/yy | Description

| By |

do not scale . check all dimensions on site ©