


General notes:

This drawing is copyright of KSR architects. The drawings must be read in conjunction with specification and all other relevant documentation and drawings. KSR Architects accept no liability for any expense, loss or damage of whatsoever nature and however arising from any variation made to this drawing or in the execution of the work to which it relates which has not been referred to them and their approval obtained.

Check all dimensions on site prior to carrying out any works.

Rev	Notes	Std. mm.yy	By	Chkd
© KSR architects				

PLANNING



KSRARCHITECTS

KSR Architects LLP
14 Greenfield Street
London NW1 0ND

email@ksrarchitects.com
t +44 (0)20 7662 5000
www.ksrarchitects.com


Project:

30 Ellerdale Road
London NW3 6BB


Title:

CONSENTED SITE PLAN

Date:	08/14/15	Drawn By:	KA	Checked:	RS
Scale:	1:100 @ A1 / 1:200 @ A3				
Project Ref:	15016	Drawing No:	15016-C002	Revision:	.

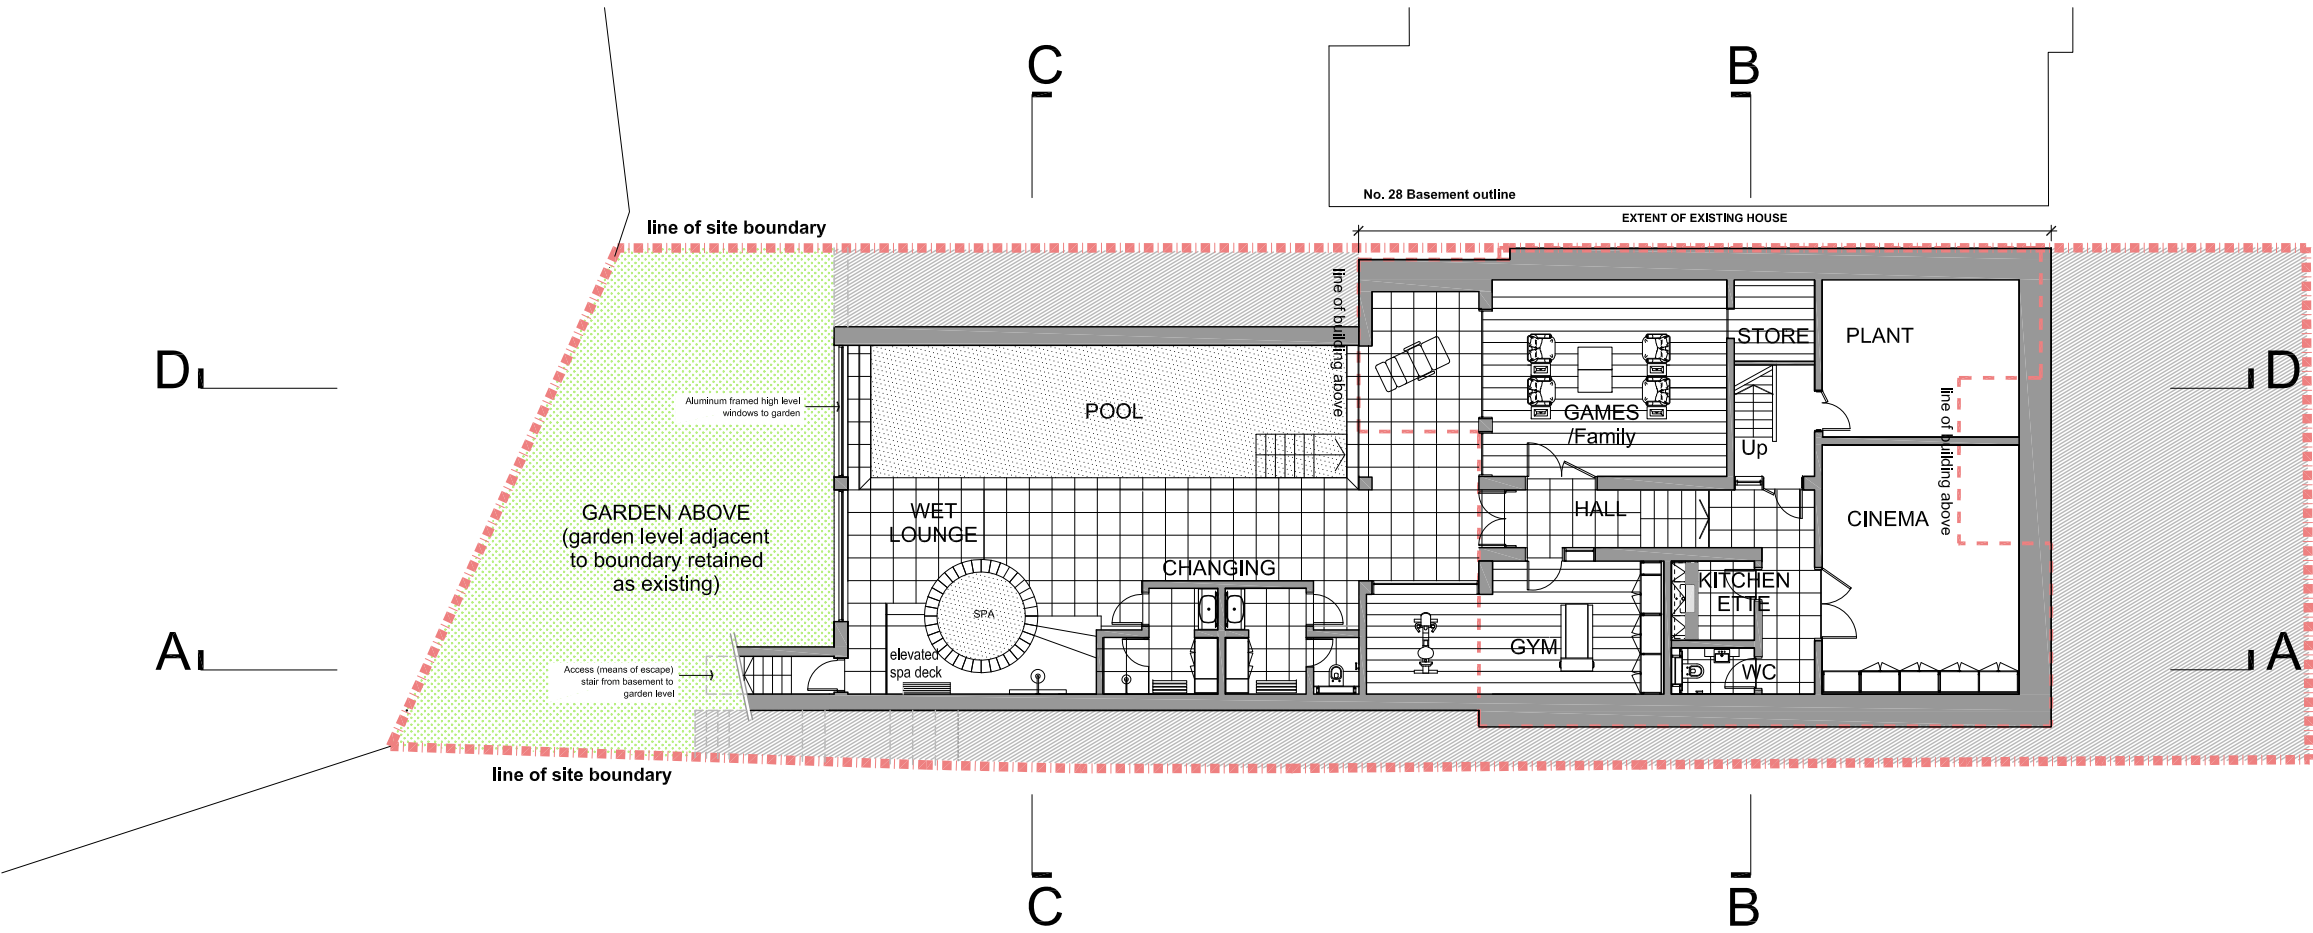


01 Consented Lower Ground Floor Plan
Scale 1 : 200 @ A3

 


General notes:
This drawing is copyright of KSR architects. The drawings must be read in conjunction with specification and all other relevant documentation and drawings. KSR Architects accept no liability for any expense, loss or damage of whatsoever nature and however arising from any variation made to this drawing or in the execution of the work to which it relates which has not been referred to them and their approval obtained.
Check all dimensions on site prior to carrying out any works.

Rev	Notes	Std. mm.yy	By	Chkd
© KSR architects				
PLANNING				
KSRARCHITECTS KSR Architects LLP 14 Greenland Street London NW1 0ND t +44 (0)20 7982 5000 e info@ksrarchitects.com www.ksrarchitects.com				
Project: 30 Ellerdale Road London NW3 6BB				
Title: CONSENTED LOWER GROUND FLOOR PLAN				
Date:	08/14/15	Drawn By:	KA	Checked: RS
Scale:	1:100	A1 / 1:200		A3
Project Ref:	15016	Drawing No:	15016-C090	Revision:

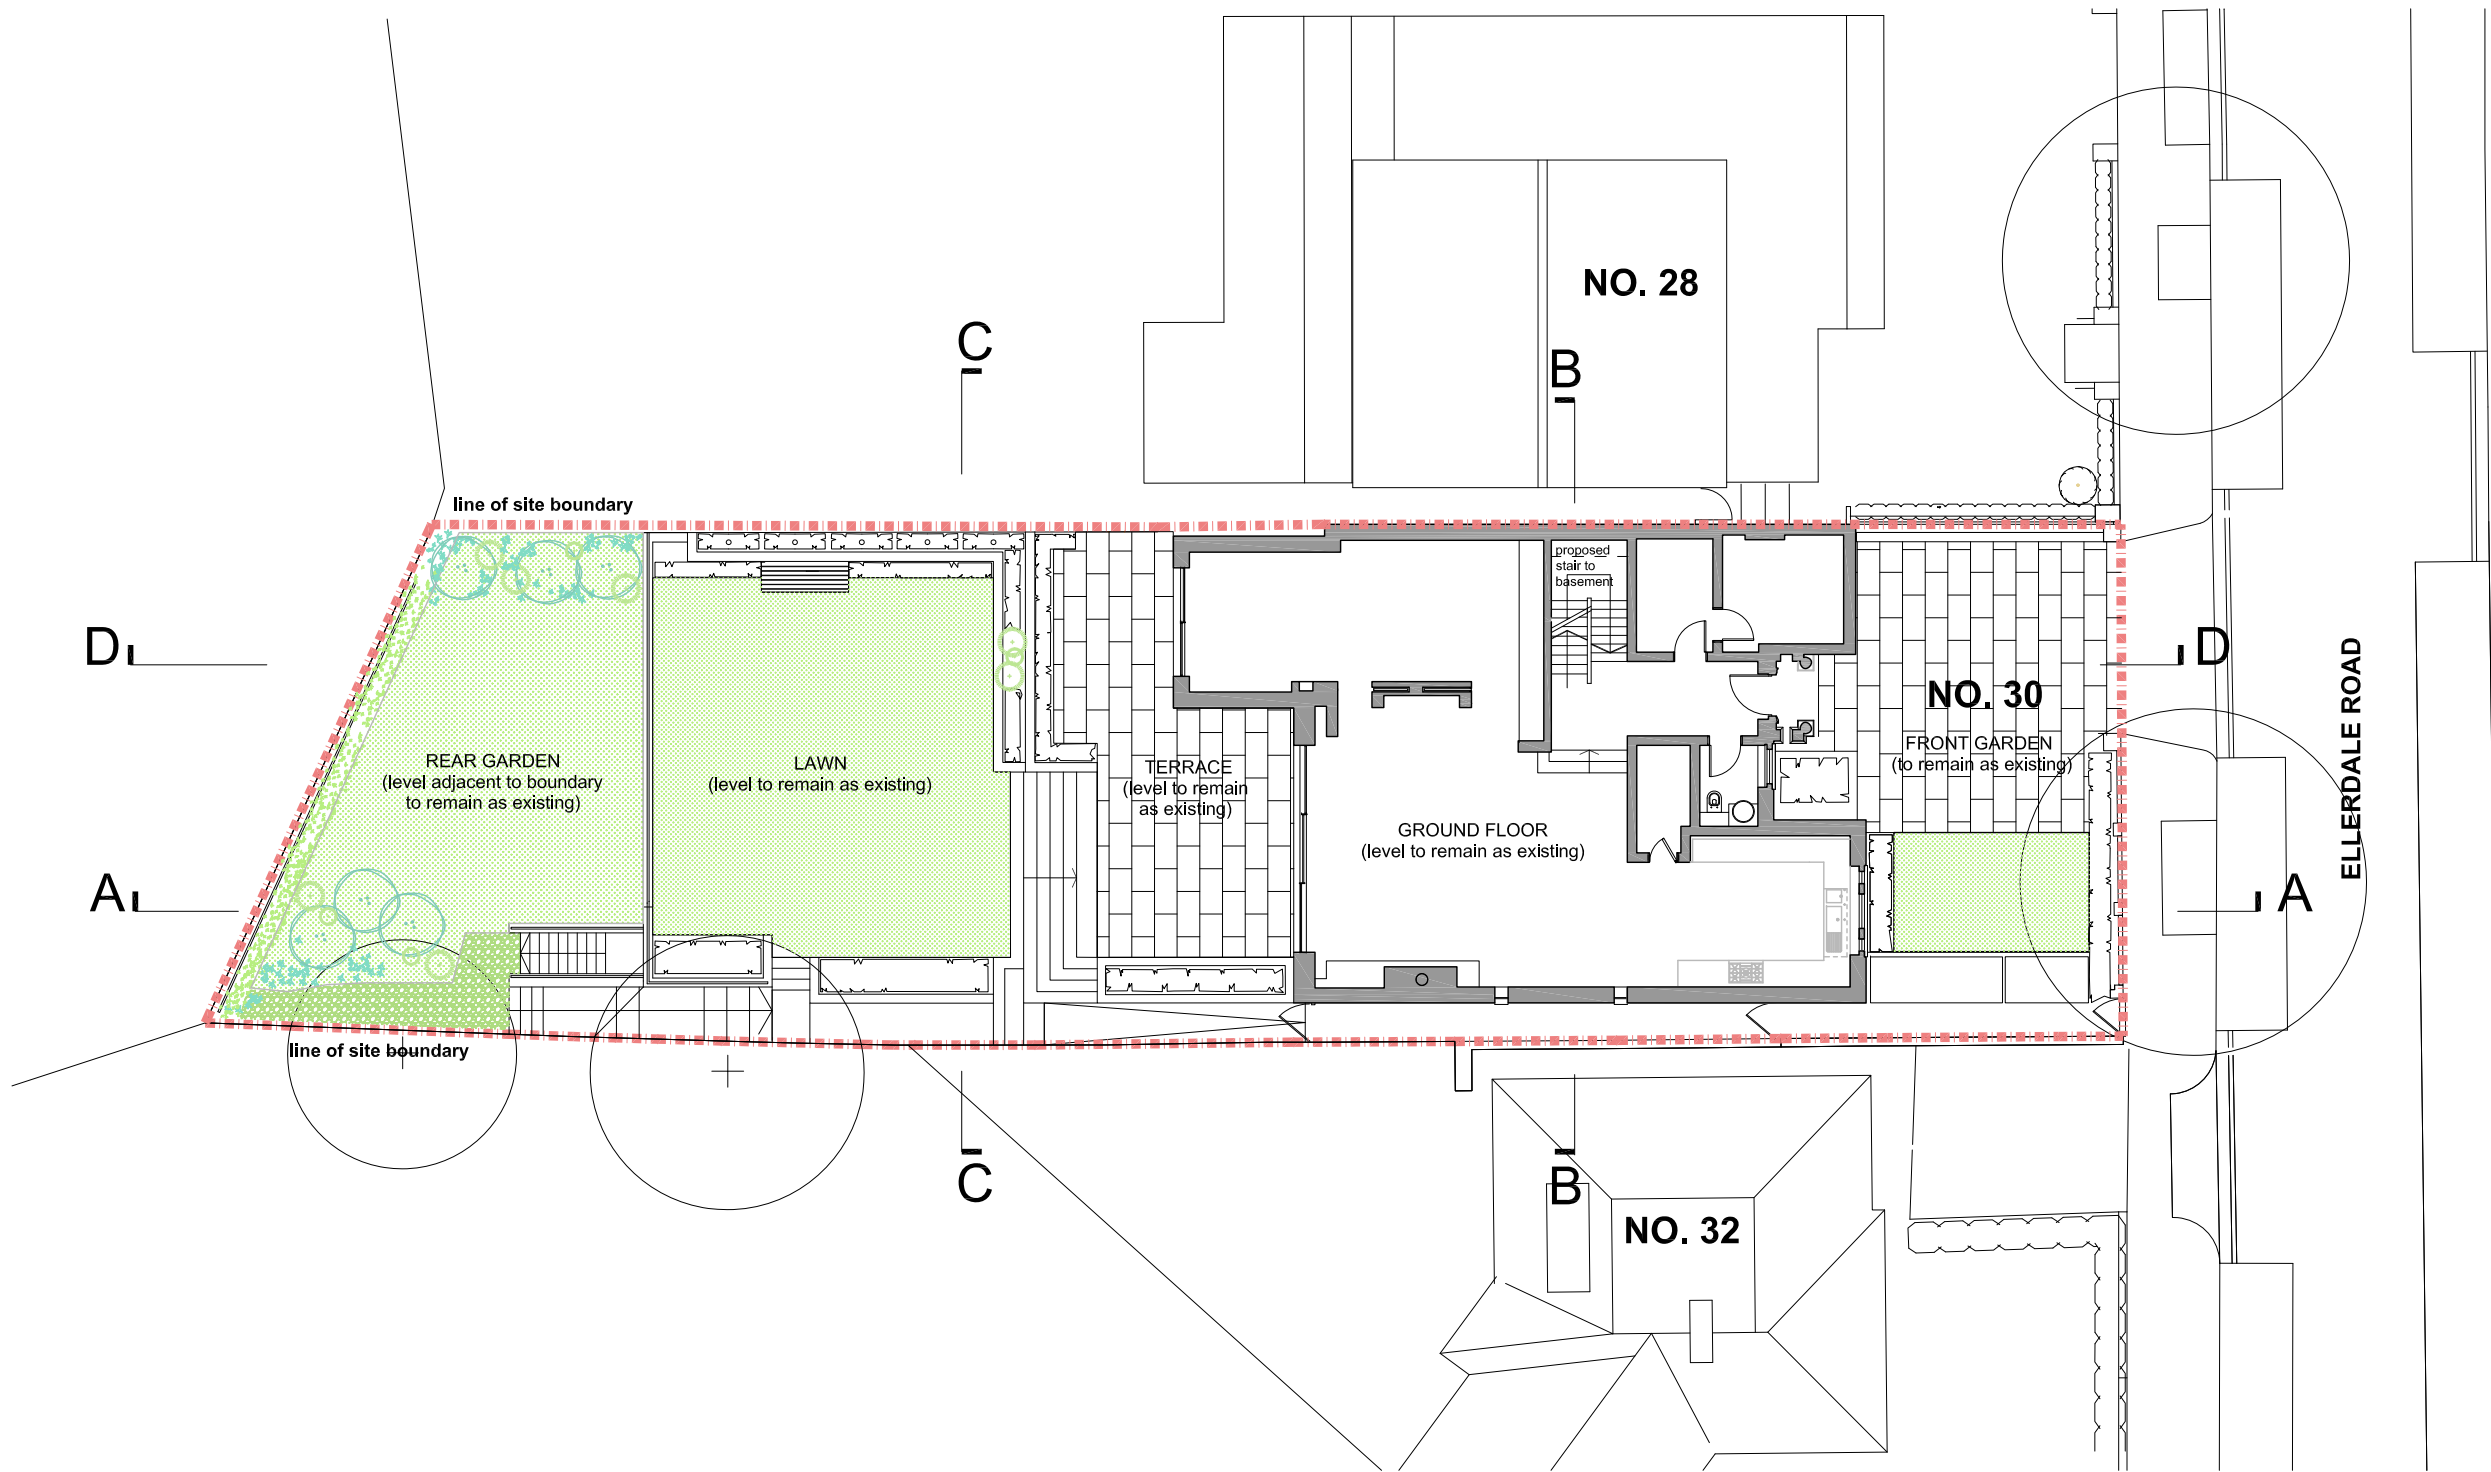

01 Consented Ground Floor Plan
Scale 1 : 200 @ A3

 

GRAPHIC SCALE

General notes:
This drawing is copyright of KSR architects. The drawings must be read in conjunction with specification and all other relevant documentation and drawings. KSR Architects accept no liability for any expense, loss or damage of whatsoever nature and however arising from any variation made to this drawing or in the execution of the work to which it relates which has not been referred to them and their approval obtained.
Check all dimensions on site prior to carrying out any works.

Rev	Notes	Std. mm.yy	By	Chkd
-----	-------	------------	----	------

© KSR architects

PLANNING



KSRARCHITECTS
KSR Architects LLP
14 Greenfield Street
London NW1 0ND
info@ksrarchitects.com
t +44 (0)20 7662 5000
www.ksrarchitects.com

Project:
30 Ellerdale Road
London NW3 6BB


Title:
CONSENTED
GROUND FLOOR PLAN

Date: 08/14/15 Drawn By: KA Checked: RS


Scale: 1:100 @ A1 / 1:200 @ A3

Project Ref: 15016 Drawing No: 15016-C100 Revision: .


General notes:
This drawing is copyright of KSR architects. The drawings must be read in conjunction with specification and all other relevant documentation and drawings. KSR Architects accept no liability for any expense, loss or damage of whatsoever nature and however arising from any variation made to this drawing or in the execution of the work to which it relates which has not been referred to them and their approval obtained.
Check all dimensions on site prior to carrying out any works.

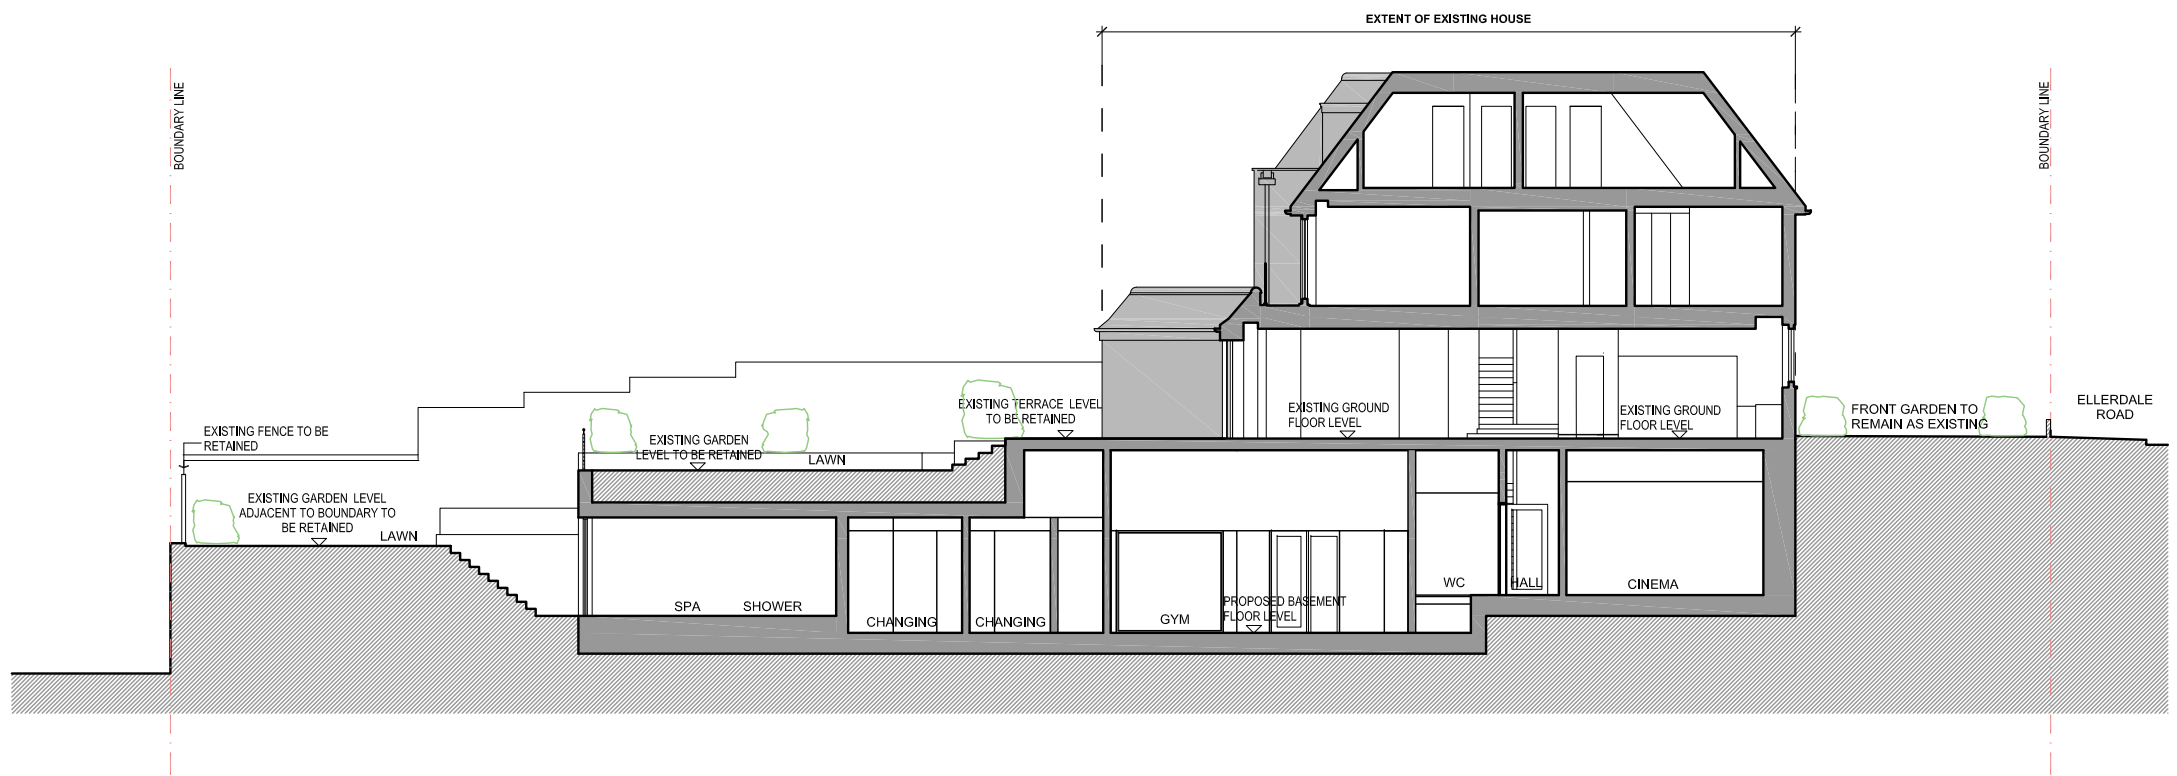

01 Consented Section A
Scale 1 : 200 @ A3

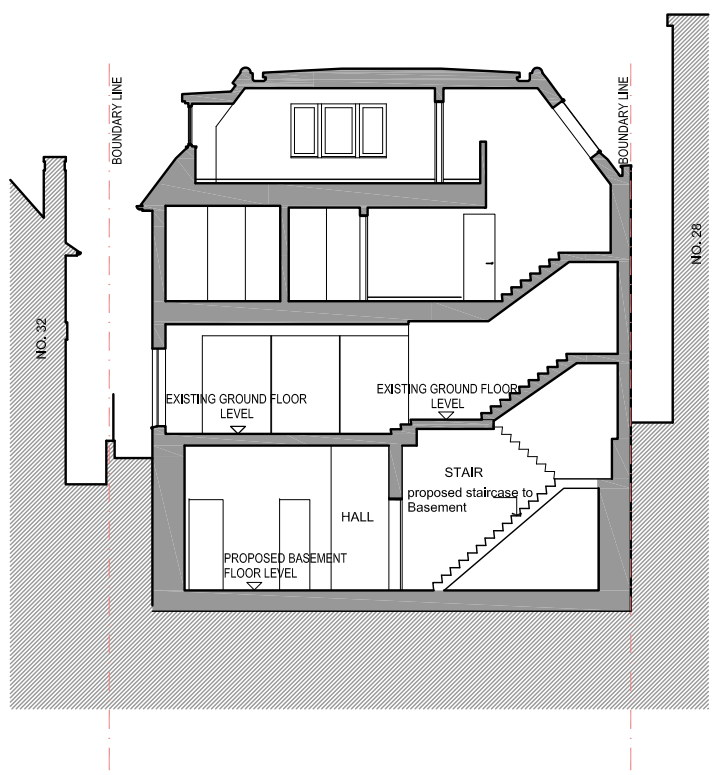

02 Consented Section B
Scale 1 : 200 @ A3

 

Rev	Notes	Est. mm	By	Chkd
© KSR architects				

PLANNING

KSRARCHITECTS
KSR Architects LLP
14 Greenland Street
London NW1 0ND
Tel: 020 7662 5000
Email: info@ksrarchitects.com
Website: www.ksrarchitects.com

Project:
30 Ellerdale Road
London NW3 6BB

Title:
CONSENTED
SECTION A & B


Date: 08/14/15	Drawn By: KA	Checked: RS
Scale: 1:100 @ A1 / 1:200 @ A3		
Project Ref: 15016	Drawing No: 15016-C200	Revision: .



01

Consented Section C


Scale 1 : 200 @ A3

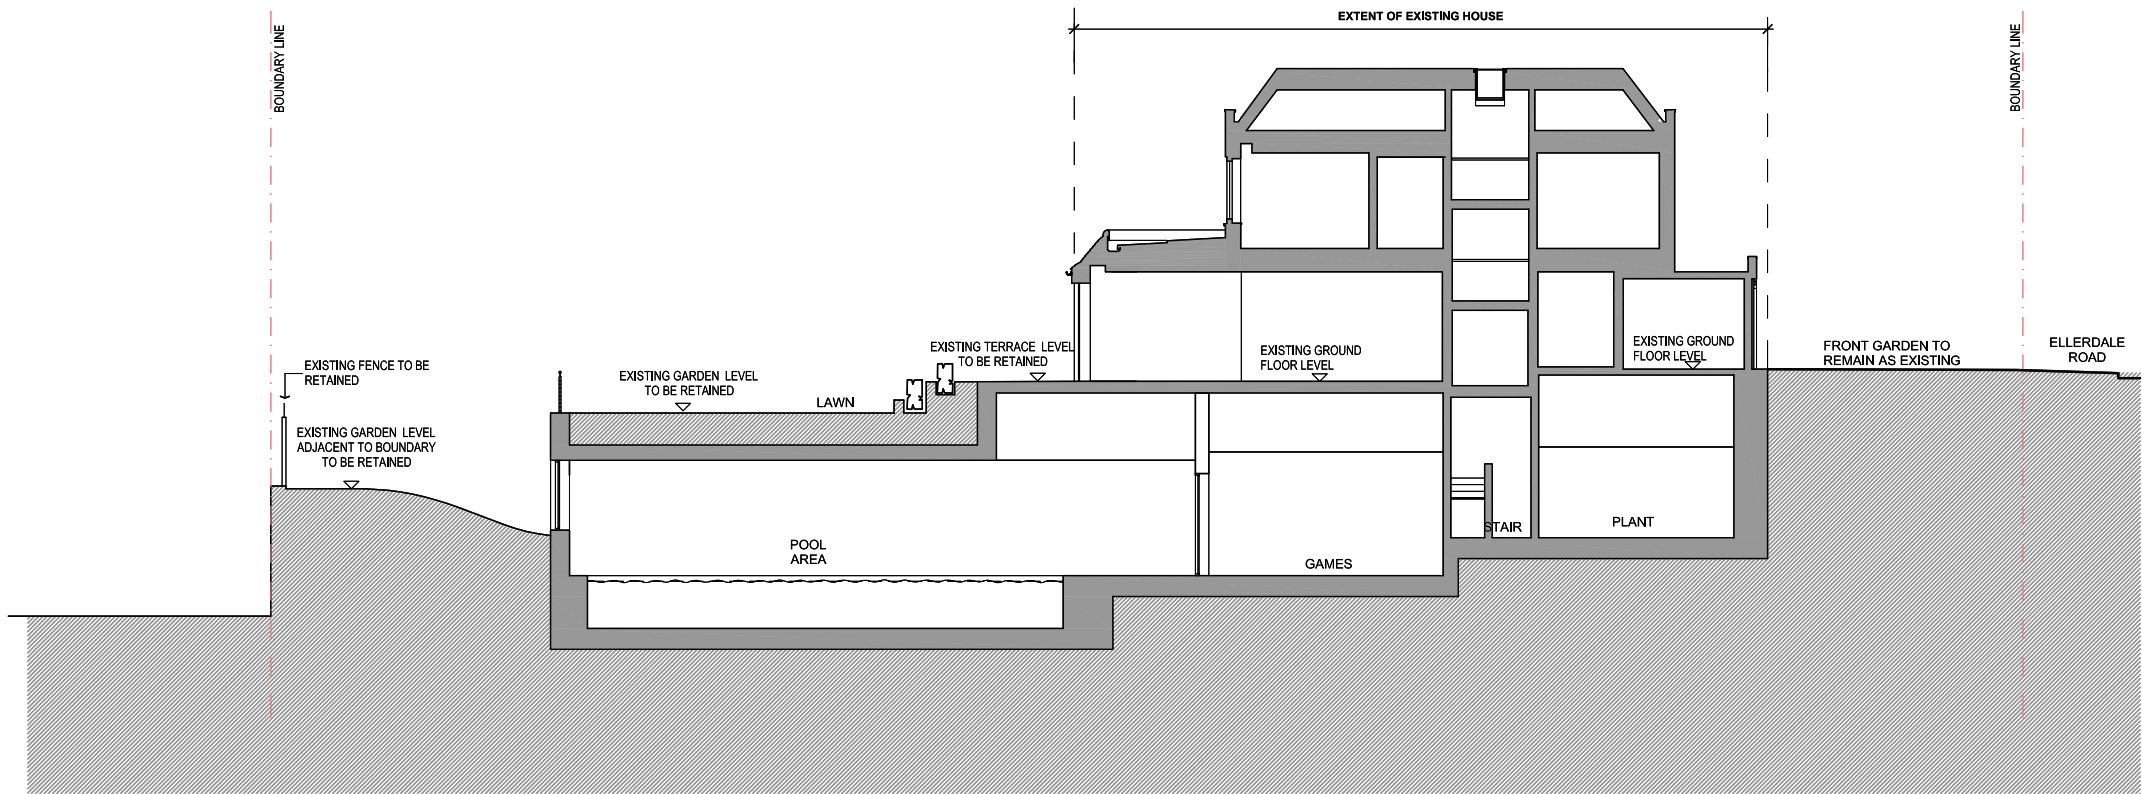

02

Consented Section D

Scale 1 : 200 @ A3

 

GRAPHIC SCALE

General notes:

This drawing is copyright of KSR architects. The drawings must be read in conjunction with specification and all other relevant documentation and drawings. KSR Architects accept no liability for any expense, loss or damage of whatsoever nature and however arising from any variation made to this drawing or in the execution of the work to which it relates which has not been referred to them and their approval obtained. Check all dimensions on site prior to carrying out any works.

Rev	Notes	Std. mm.yy	By	Chkd
© KSR architects				

PLANNING

KSRARCHITECTS
KSR Architects LLP
14 Greenfield Street
London NW11 0ND
info@ksrarchitects.com
t +44 (0)20 7682 5000
www.ksrarchitects.com

Project:
30 Ellerdale Road
London NW3 6BB

Title:
EXISTING
SECTION C & D

Date: 08/14/15 Drawn By: KA Checked: RS

Scale: 1:100 @ A1 / 1:200 @ A3

Project Ref: 15016 Drawing No: 15016-C201 Revision: .




01

Consented Front Elevation
Scale 1 : 200 @ A3



02

Consented Rear Elevation
Scale 1 : 200 @ A3

 

GRAPHIC SCALE

General notes:
This drawing is copyright of KSR architects. The drawings must be read in conjunction with specification and all other relevant documentation and drawings. KSR Architects accept no liability for any expense, loss or damage of whatsoever nature and however arising from any variation made to this drawing or in the execution of the work to which it relates which has not been referred to them and their approval obtained.
Check all dimensions on site prior to carrying out any works.

Rev	Notes	Std. mm.yy	By	Chkd
© KSR architects				

PLANNING

KSRARCHITECTS
KSR Architects LLP
14 Greenland Street
London NW1 0ND
info@ksrarchitects.com
t +44 (0)20 7662 5000
www.ksrarchitects.com

Project:
30 Ellerdale Road
London NW3 6BB

Title:
CONSENTED
REAR AND FRONT ELEVATION

Date: 08/14/15 Drawn By: KA Checked: RS

Scale: 1:100 A1 / 1:200 A3

Project Ref: 15016 Drawing No: 15016-C300 Revision: .