






EXISTING ELEVATION AT GARDEN LEVEL

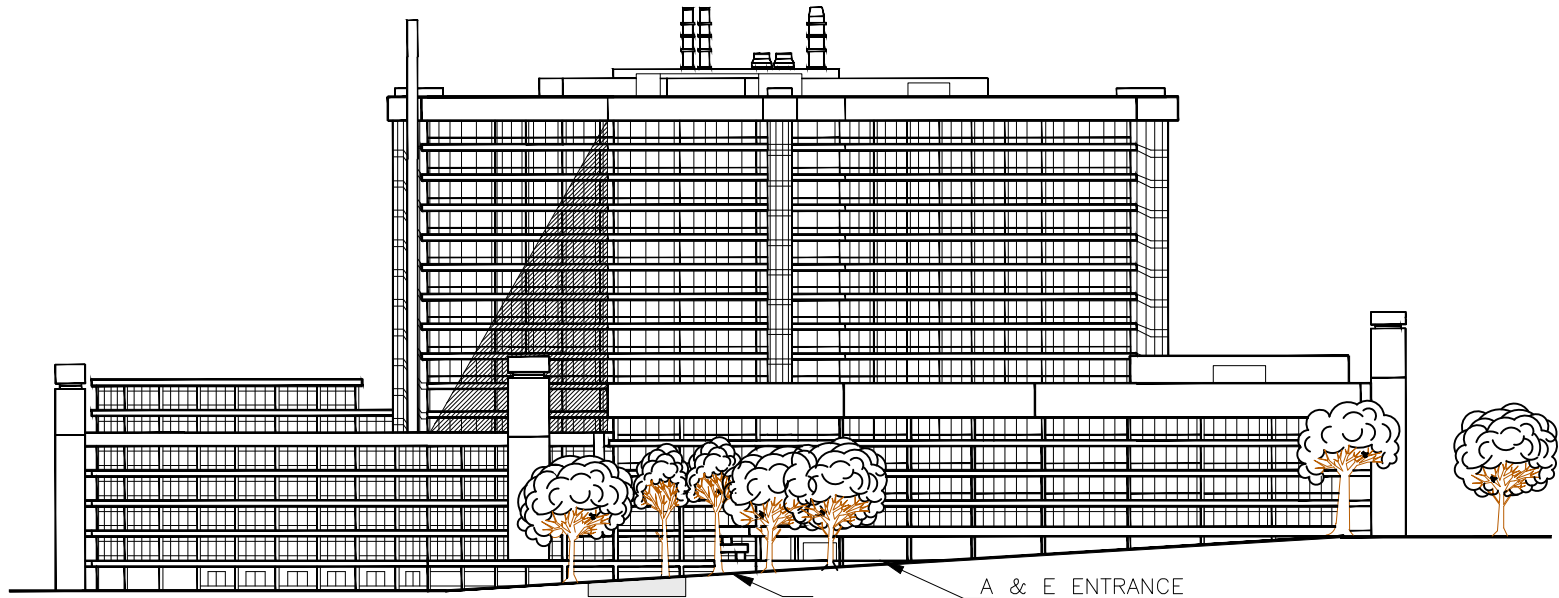

MAIN ENTRANCE AND NORTHERLY ASPECT LOOKING FROM POND STREET
FRONT ELEVATION

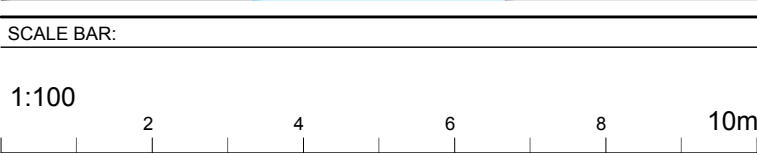

Note:
This drawing is based on survey information by others.
Further surveys required. All dimensions to be
checked by contractors.

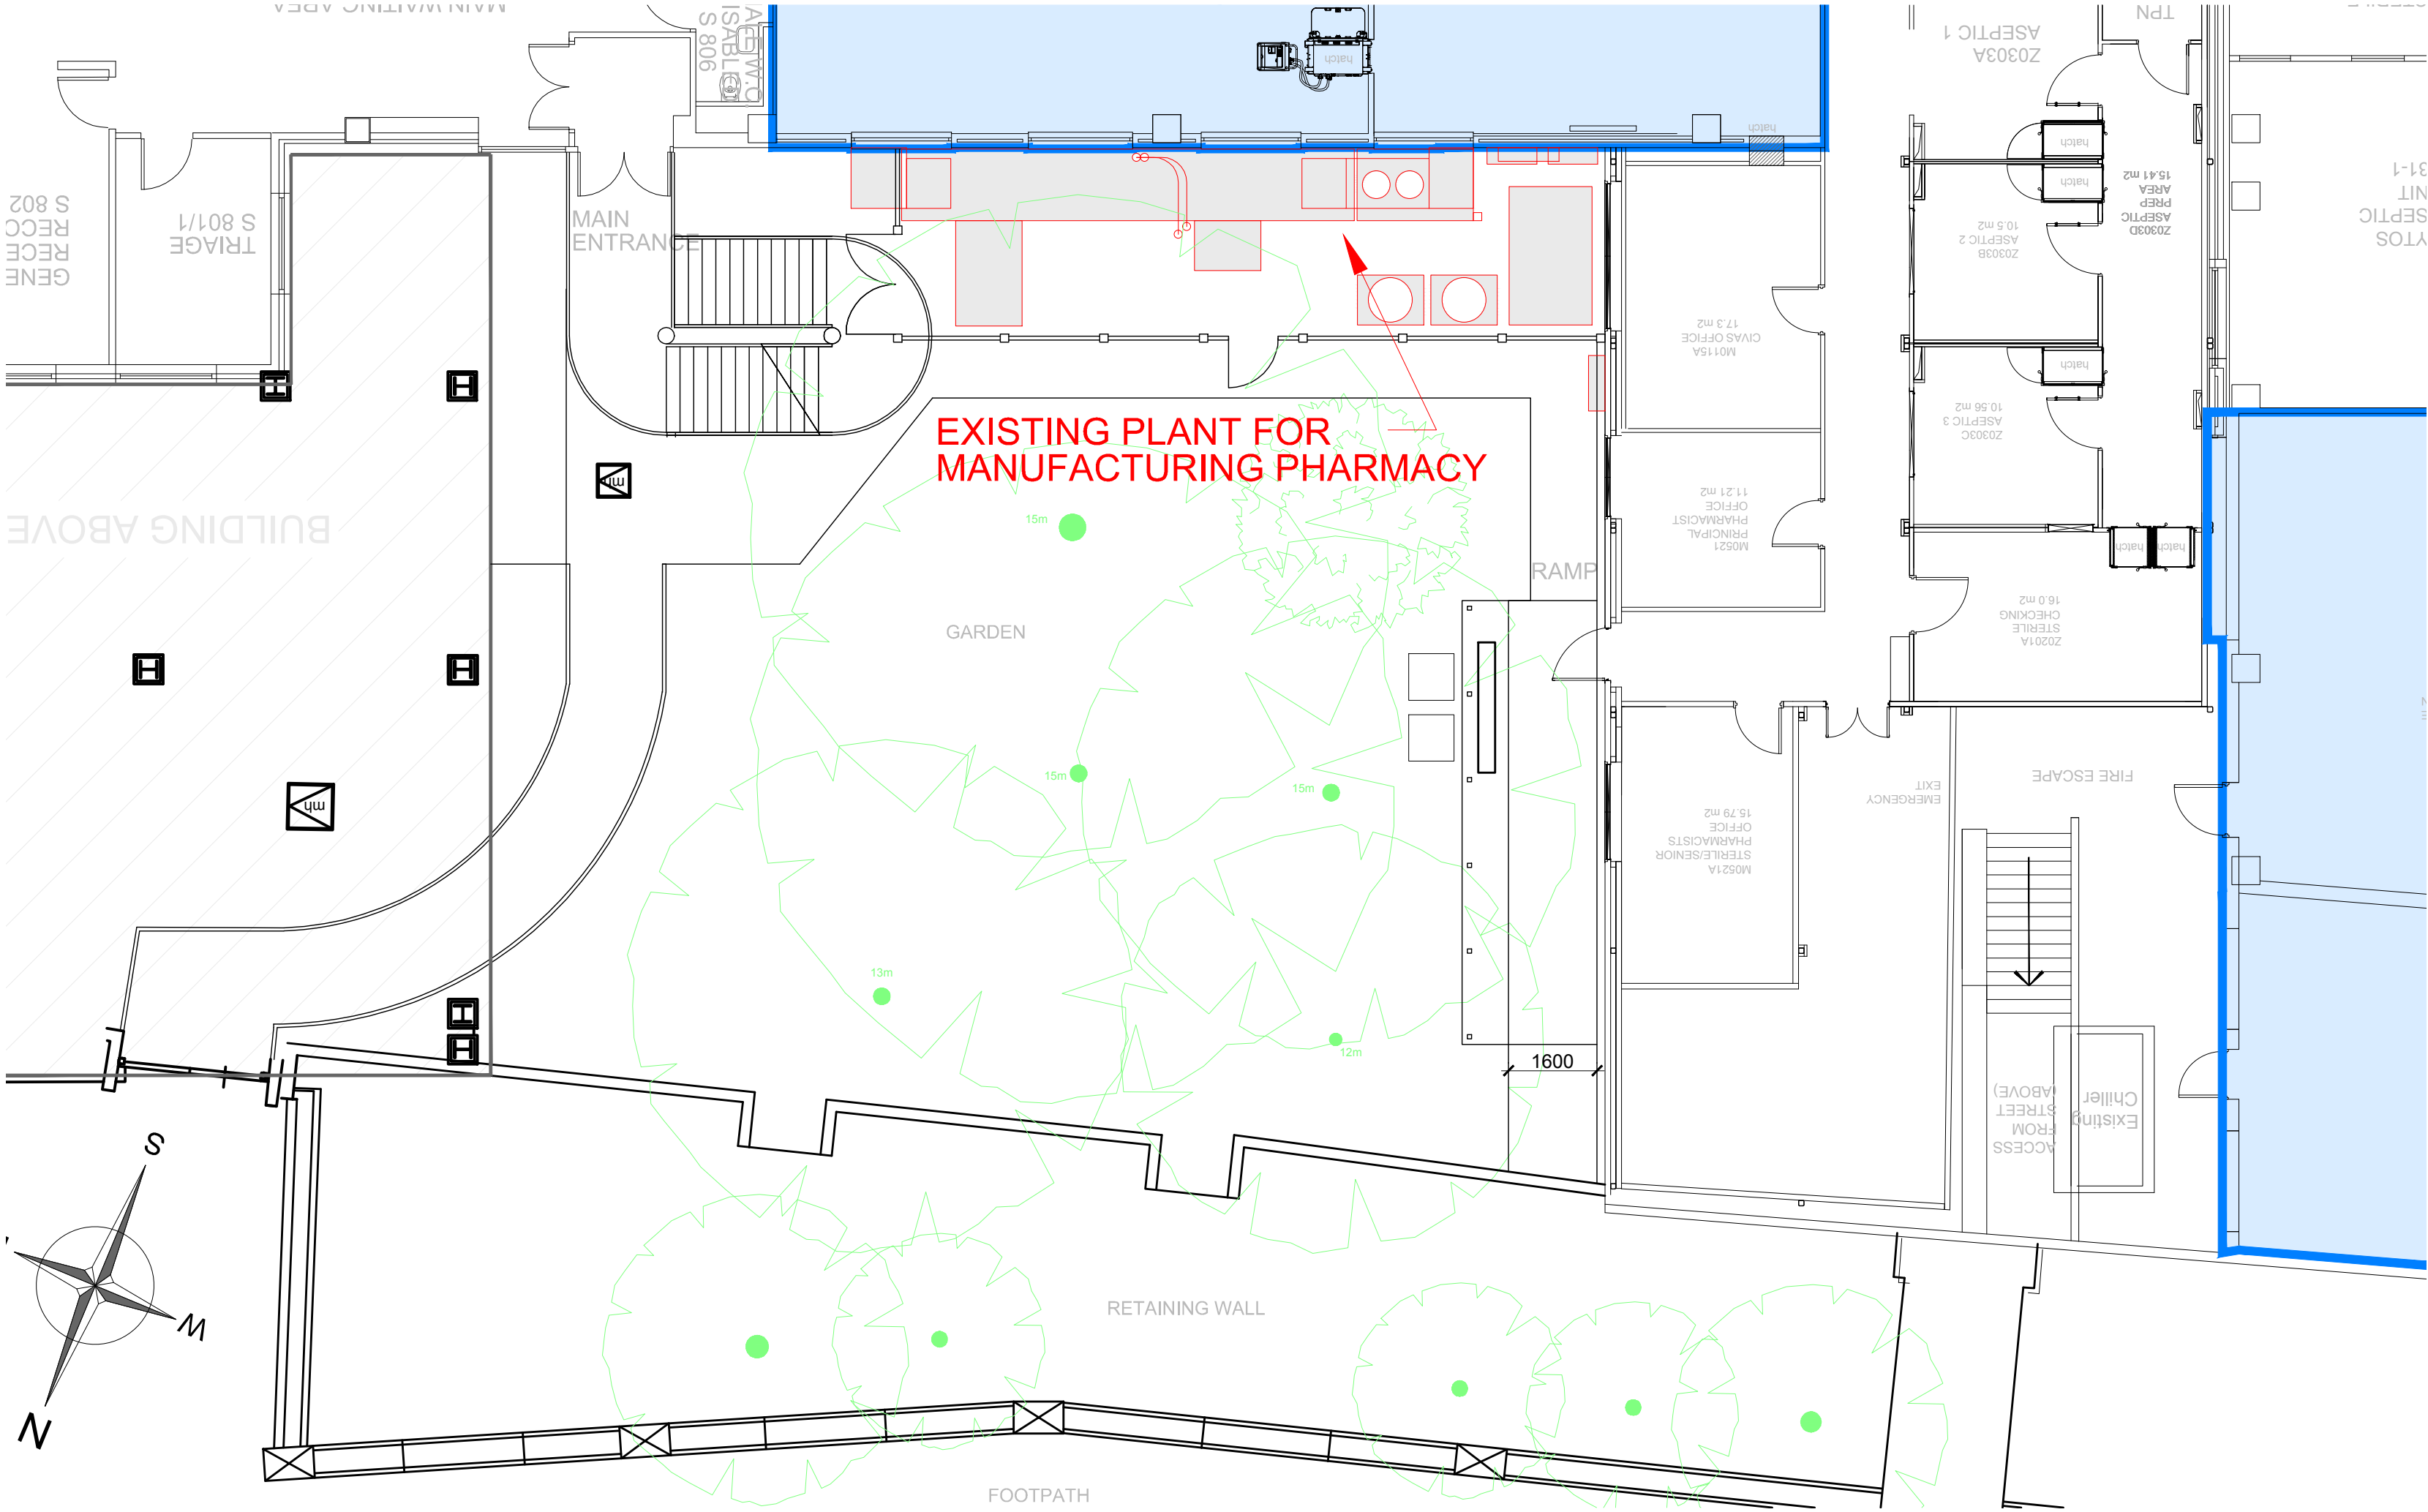

EXISTING PLAN

REV	REVISION DESCRIPTION:	REV'D BY:	DATE REV'D:

REVISIONS:

STATUS:

architects
dp
surveyors

AHP Architects and Surveyors Ltd
18 St. John's Hill, Sevenoaks, Kent, TN13 3NP
2a Bore Street, Lichfield, Staffordshire, WS13 6LL
Tel: 01732 463016 | Email: info@ahphd.co.uk | www.ahphd.co.uk

PROJECT:

MANUFACTURING PHARMACY

CLIENT:

Royal Free London **NHS**
NHS Foundation Trust

DRAWING TITLE:

EXISTING EXTERNAL PLANT TO GARDEN AREA			
DRAWN BY:	DATE:	PAGE SIZE:	SCALE:
CRG	06/10/15	A1	#####
DRAWING NUMBER:		REVISION NUMBER:	
A750-C-050		-	

All dimensions to be checked on site. Any discrepancy between the drawing and other information is to be referred to AHP Architects and Surveyors Limited. This drawing is copyright.